



NOTES
1. All dimensions and levels are to be checked on site by the Main Contractor before work commences. The Architect is to be informed immediately of any discrepancies.
2. Do not scale this drawing, use written dimensions only.
3. All dimensions are in millimetres unless otherwise stated.
Copyright of Buchanan-Lacey Architects.

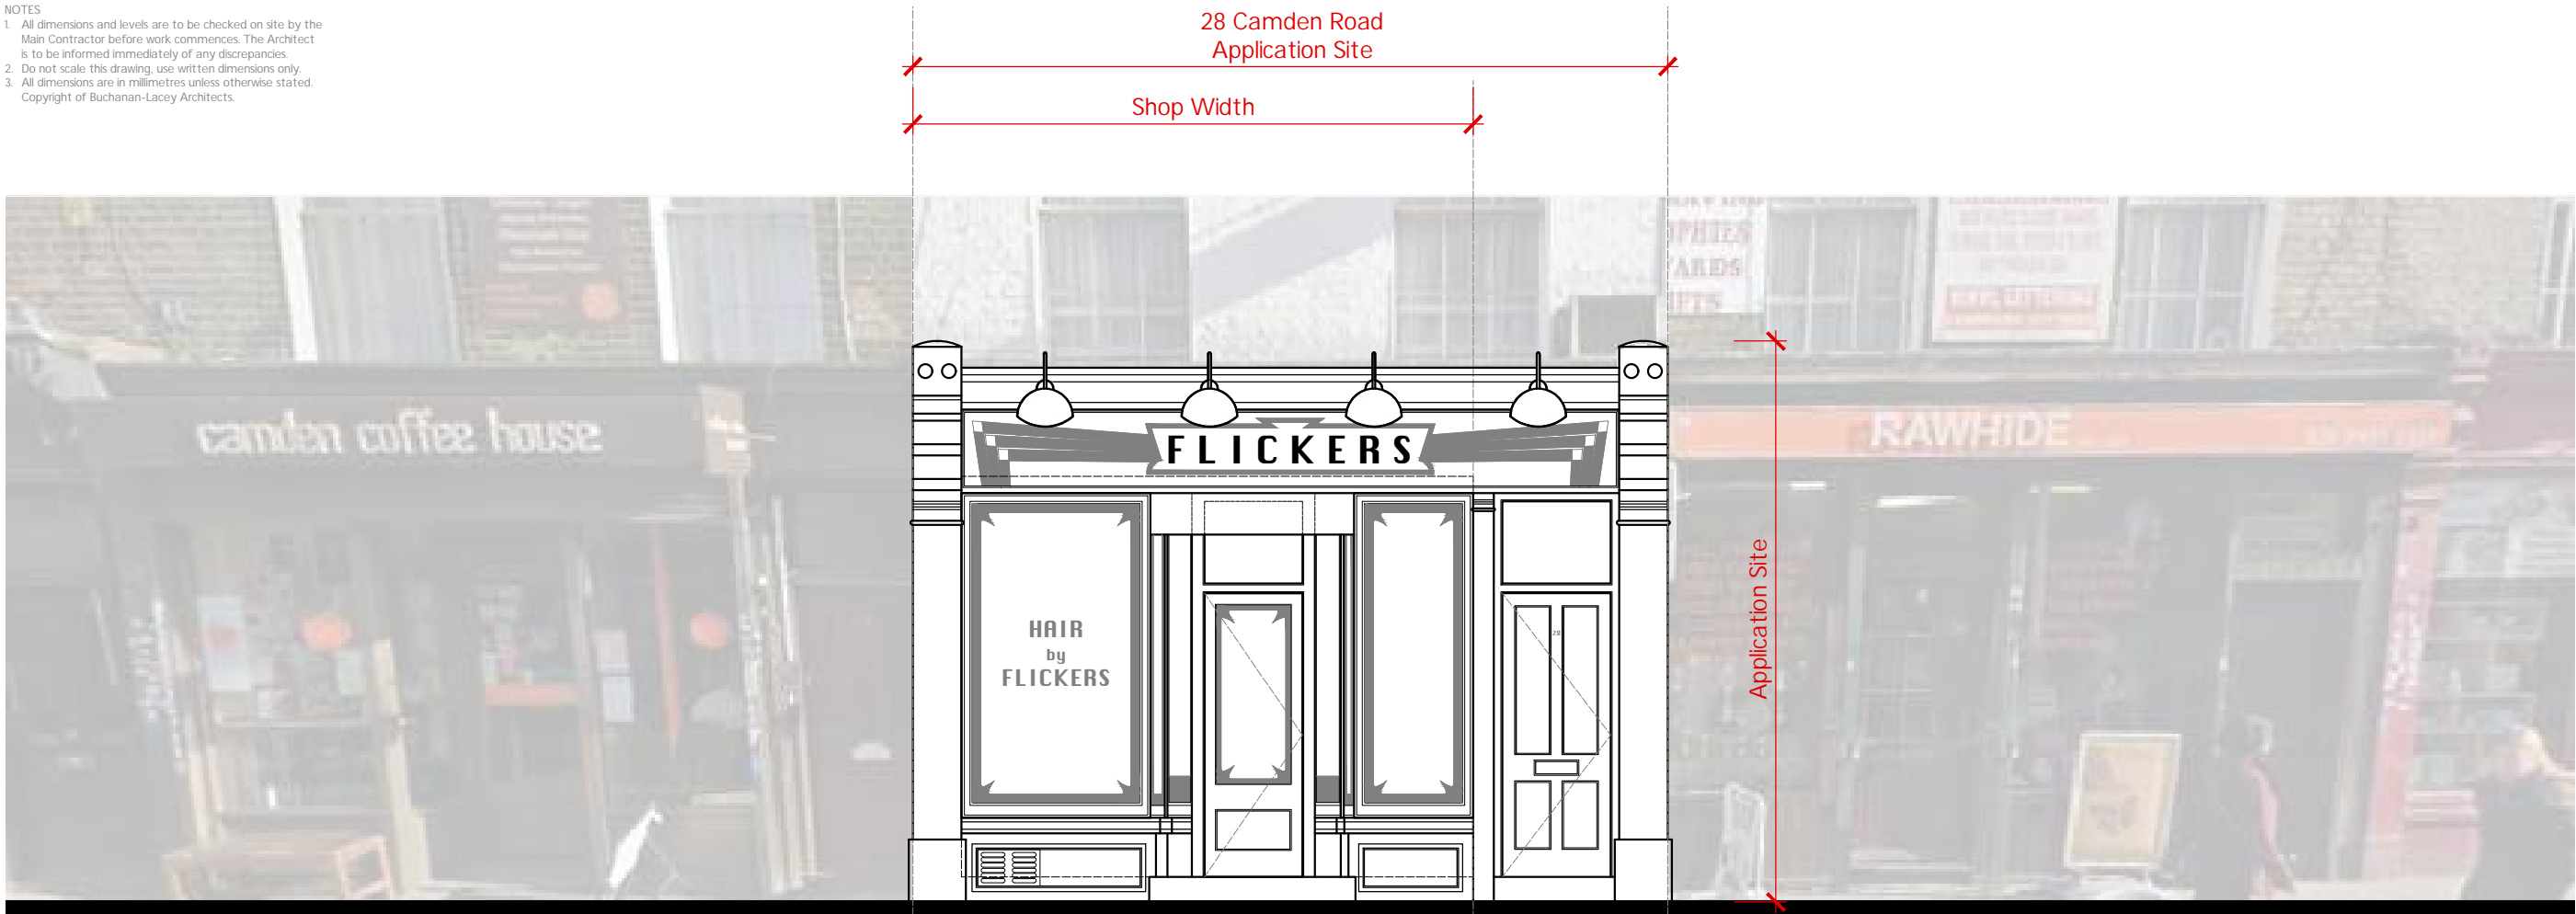

Front Elevation

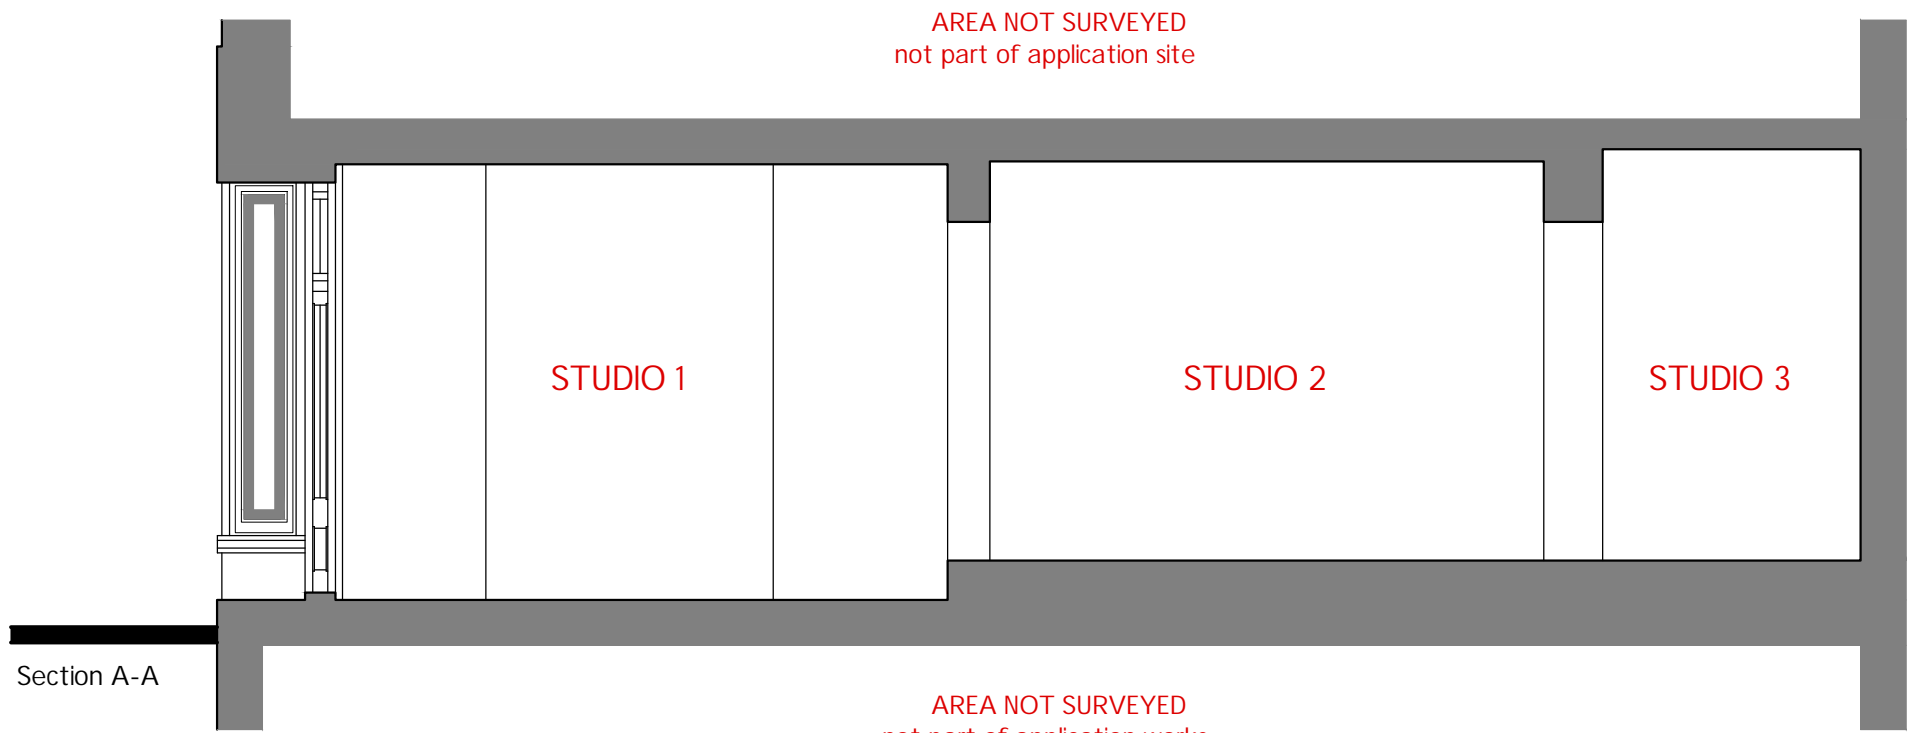

Rev	Date	Description
1		

Status: Planning
Title: Existing Front Elevation & Section
Drawing Ref: 19_20-P06 Rev: .
Scale: 1:50 @ A3 Date: June '19
Client: Salon Sin
Address: 28 Camden Road, London,
NW1 9DP



t: 07791702089
e: Stephen@BLArchitects.co.uk