


Contractors are to check all levels and dimensions before work is put in hand, and any discrepancies are to be referred to the architects

REV	DATE	DESCRIPTION	DWN	CHKD
-----	------	-------------	-----	------

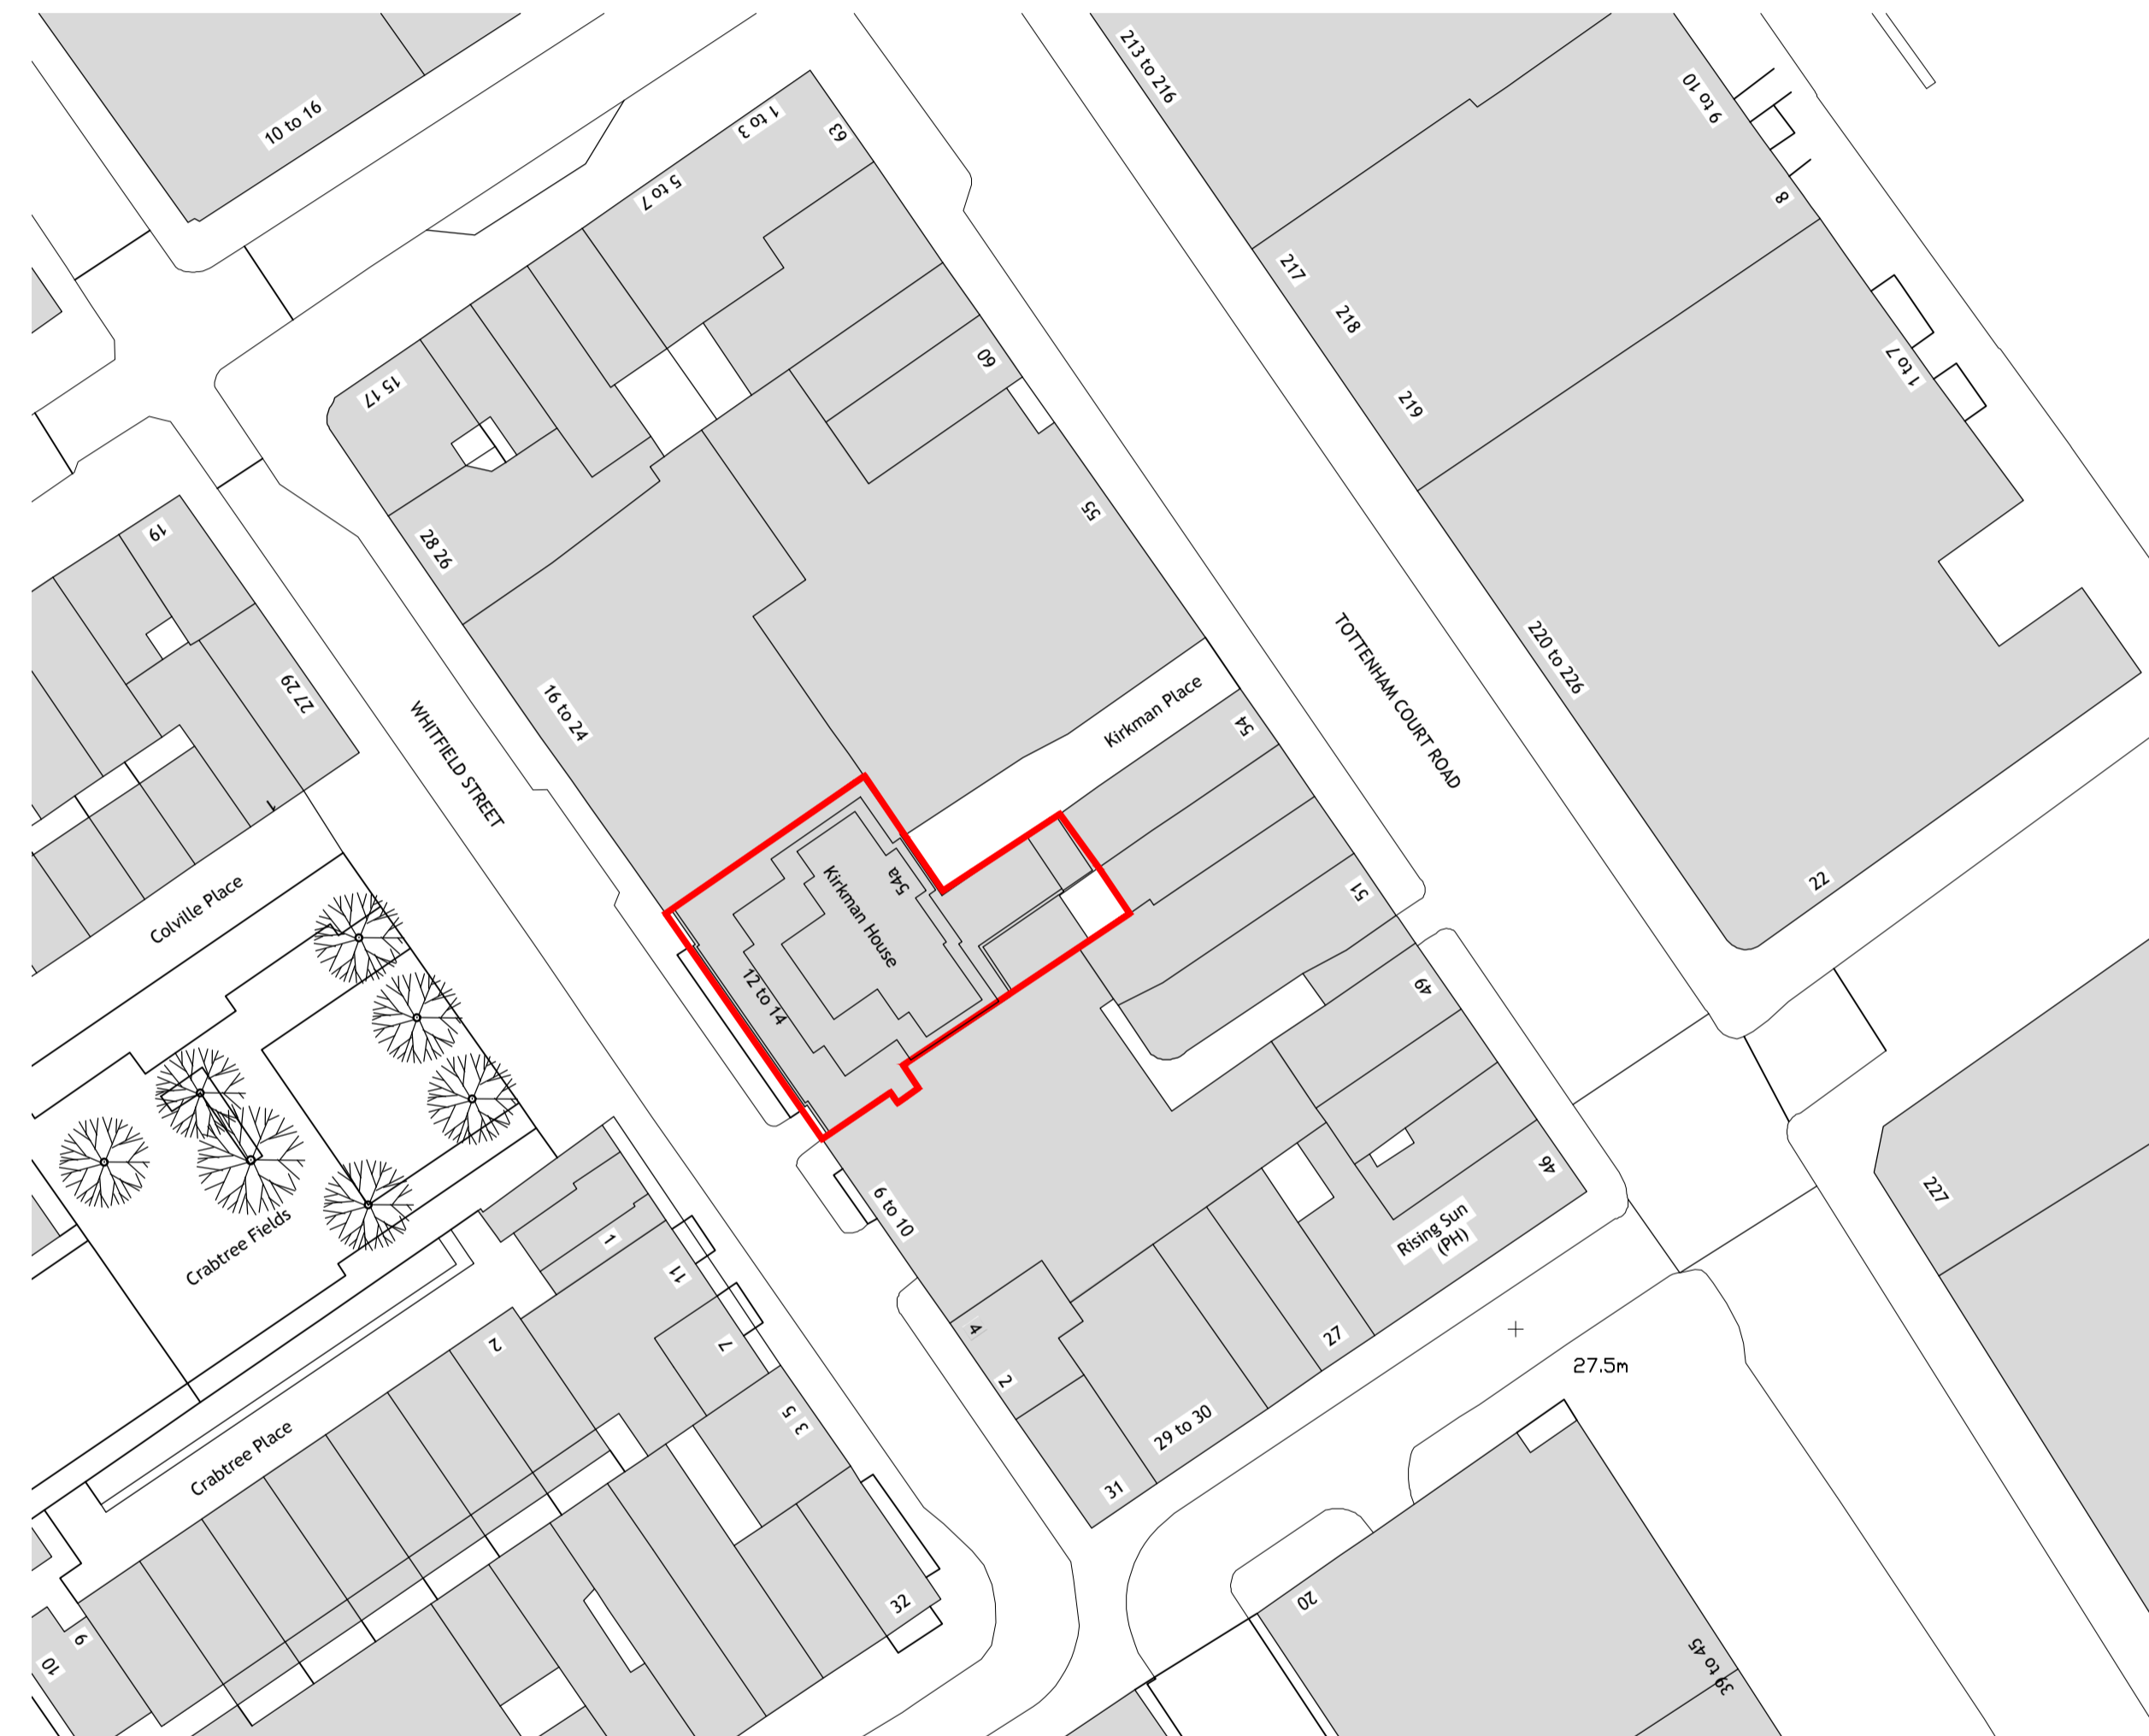

Planning



Architects + Interior Designers Limited
 123 NEW LONDON ROAD, CHELMSFORD,
 ESSEX. CM2 0QT
 TEL: +44 (0) 1245 269755 FAX: +44 (0) 1245 250310
 E-MAIL: admin@lap-architects.co.uk
www.lap-architects.com

project

Kirkman House.
Whitfield Street.
W1T 2RF

client

Pearl & Coutts.

drawing title

Proposed Site Plan

drawing number	revision
8491/08	
checked SG	
drawn EK	
scale 1/500 @ A1	date September 2018



This drawing is the property of LAP Architects + Interior Designers Ltd. and must not be copied or reproduced in any way in whole or in part without the express permission of LAP Architects + Interior Designers Ltd. Copyright © LAP Architects + Interior Designers Ltd.