



**01** Ground Floor Plan - As Existing  
scale 1:50 @ A1



**02** Section BB - As Existing  
scale 1:50 @ A1

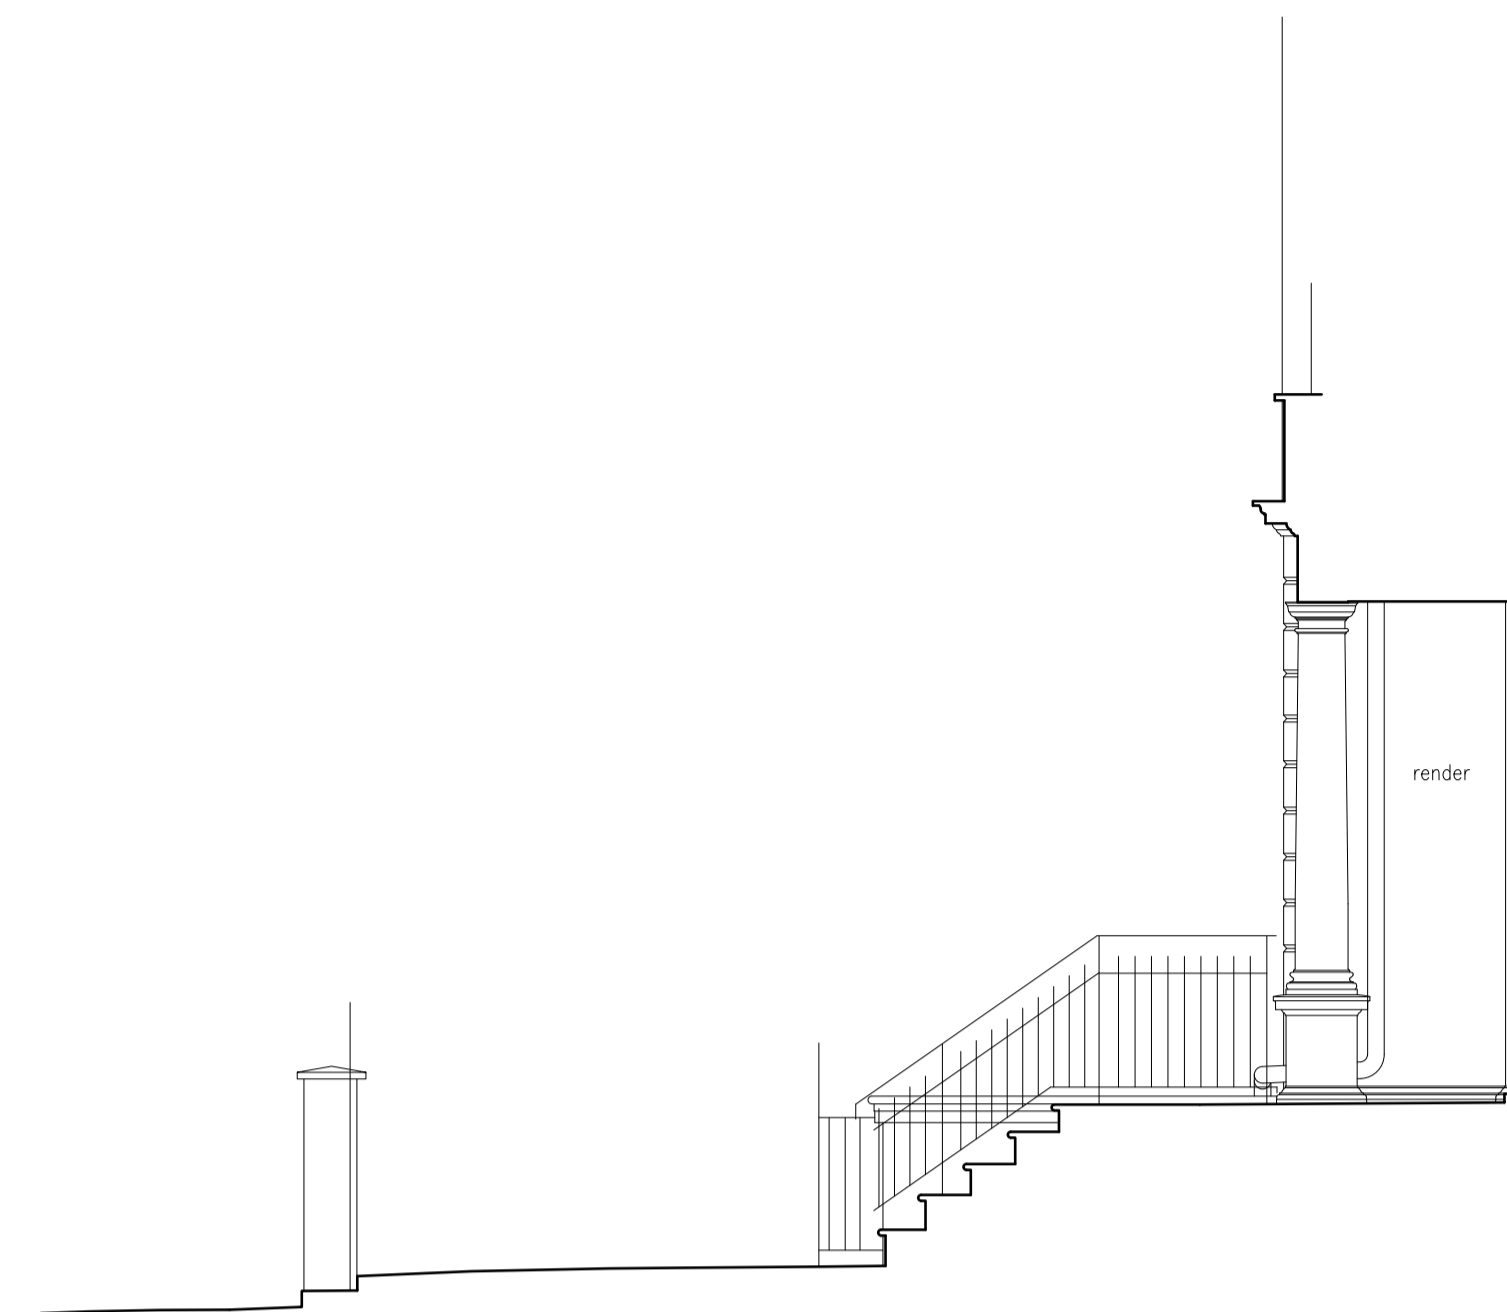

**03** Section AA (Front Elevation) - As Existing  
scale 1:50 @ A1

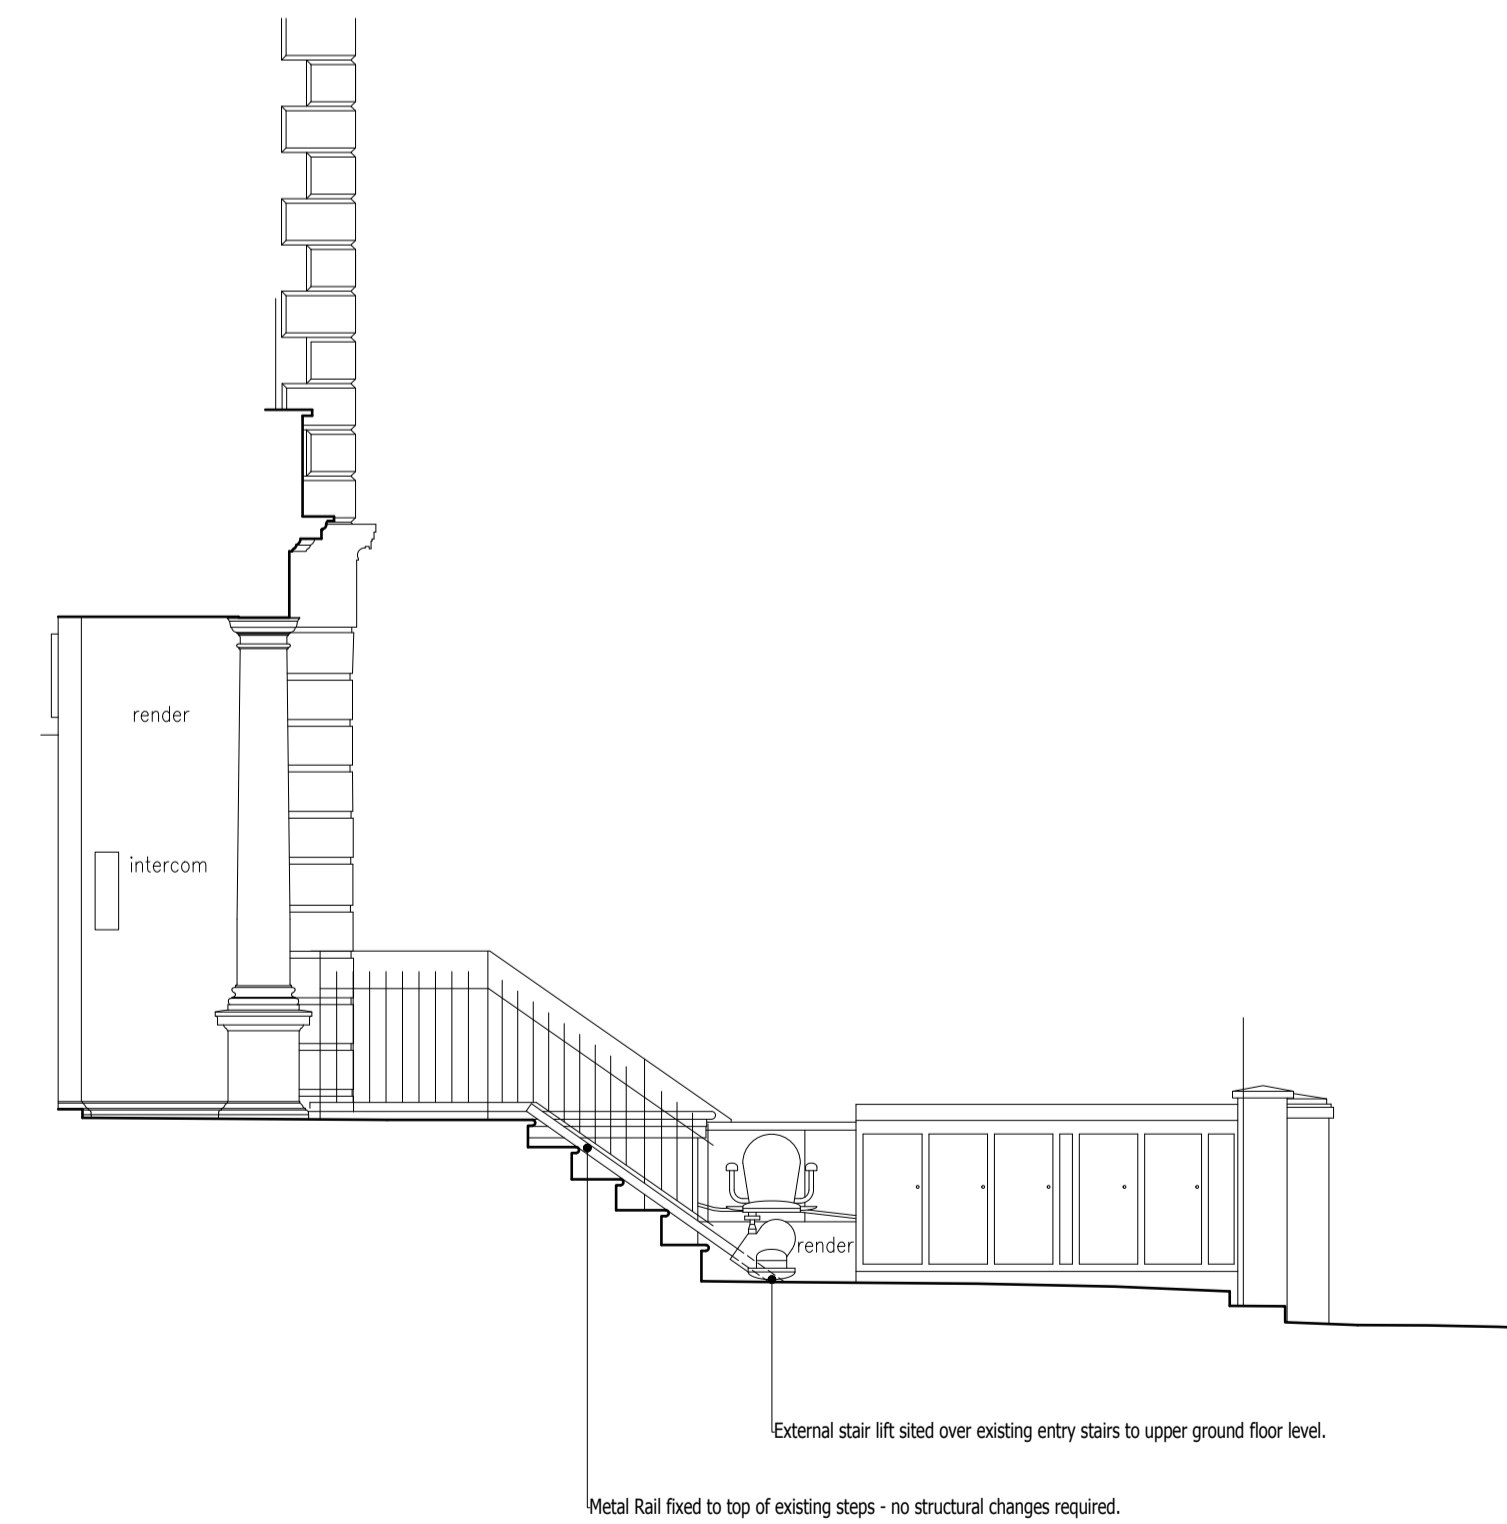

**04** Section CC - As Existing  
scale 1:50 @ A1

