


TYPICAL WINDOW JAMB / REVEAL DETAIL
1:10 @ A3

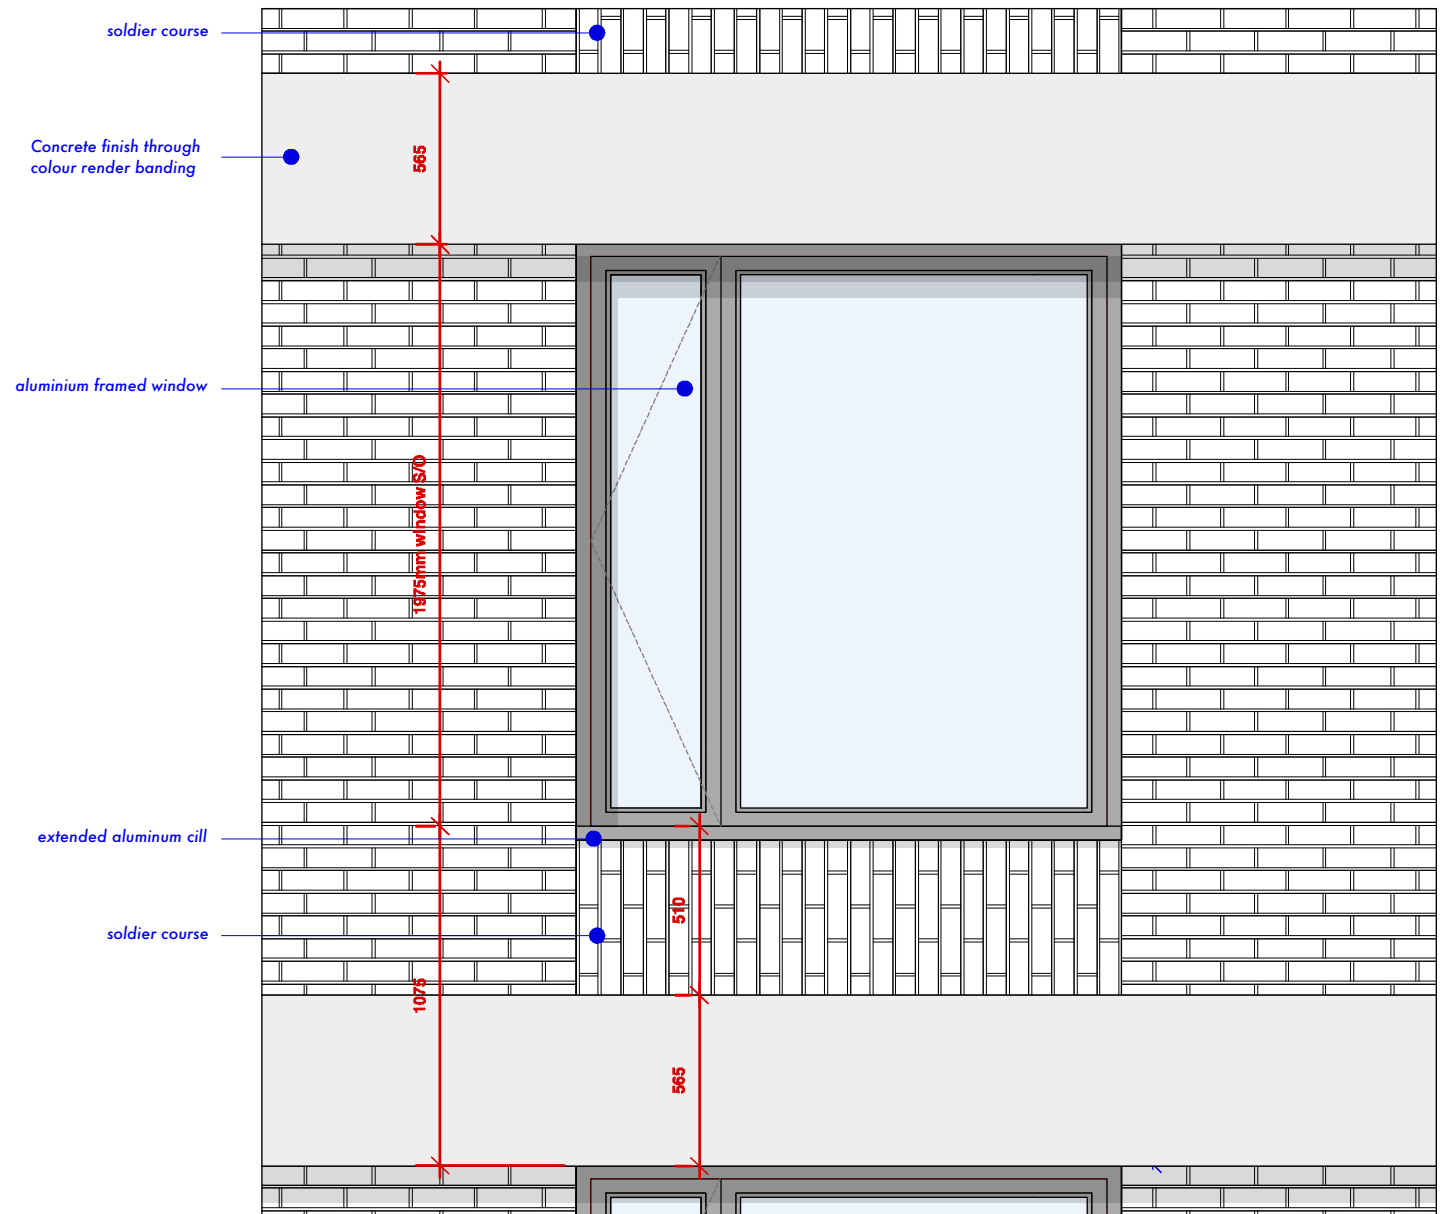

PARTIAL FRONT ELEVATION - BLOCK B
1:25 @ A3

<small>DO NOT SCALE THIS DRAWING WRITTEN DIMENSIONS ONLY TO BE USED ALL DIMENSIONS ARE IN MILLIMETRES ANY INCONSISTENCIES TO BE REPORTED TO THE ARCHITECT IMMEDIATELY</small>		Job No 7234 CONSTRUCTION 246 248 KILBURN HIGH RD LONDON NW6 2BS	p-ad 192D Compton Hill Road, Notting Hill Gate, London, W8 7TH <small>t: 0208 4590172 w: hello@p-ad.co.uk</small>	p-ad
title DETAIL SECTION / ELEVATION BLOCK B	scale 1:10 @ A3	number 7234	rev D15	