


LOCATION PLAN
Scale 1:1250 at A3

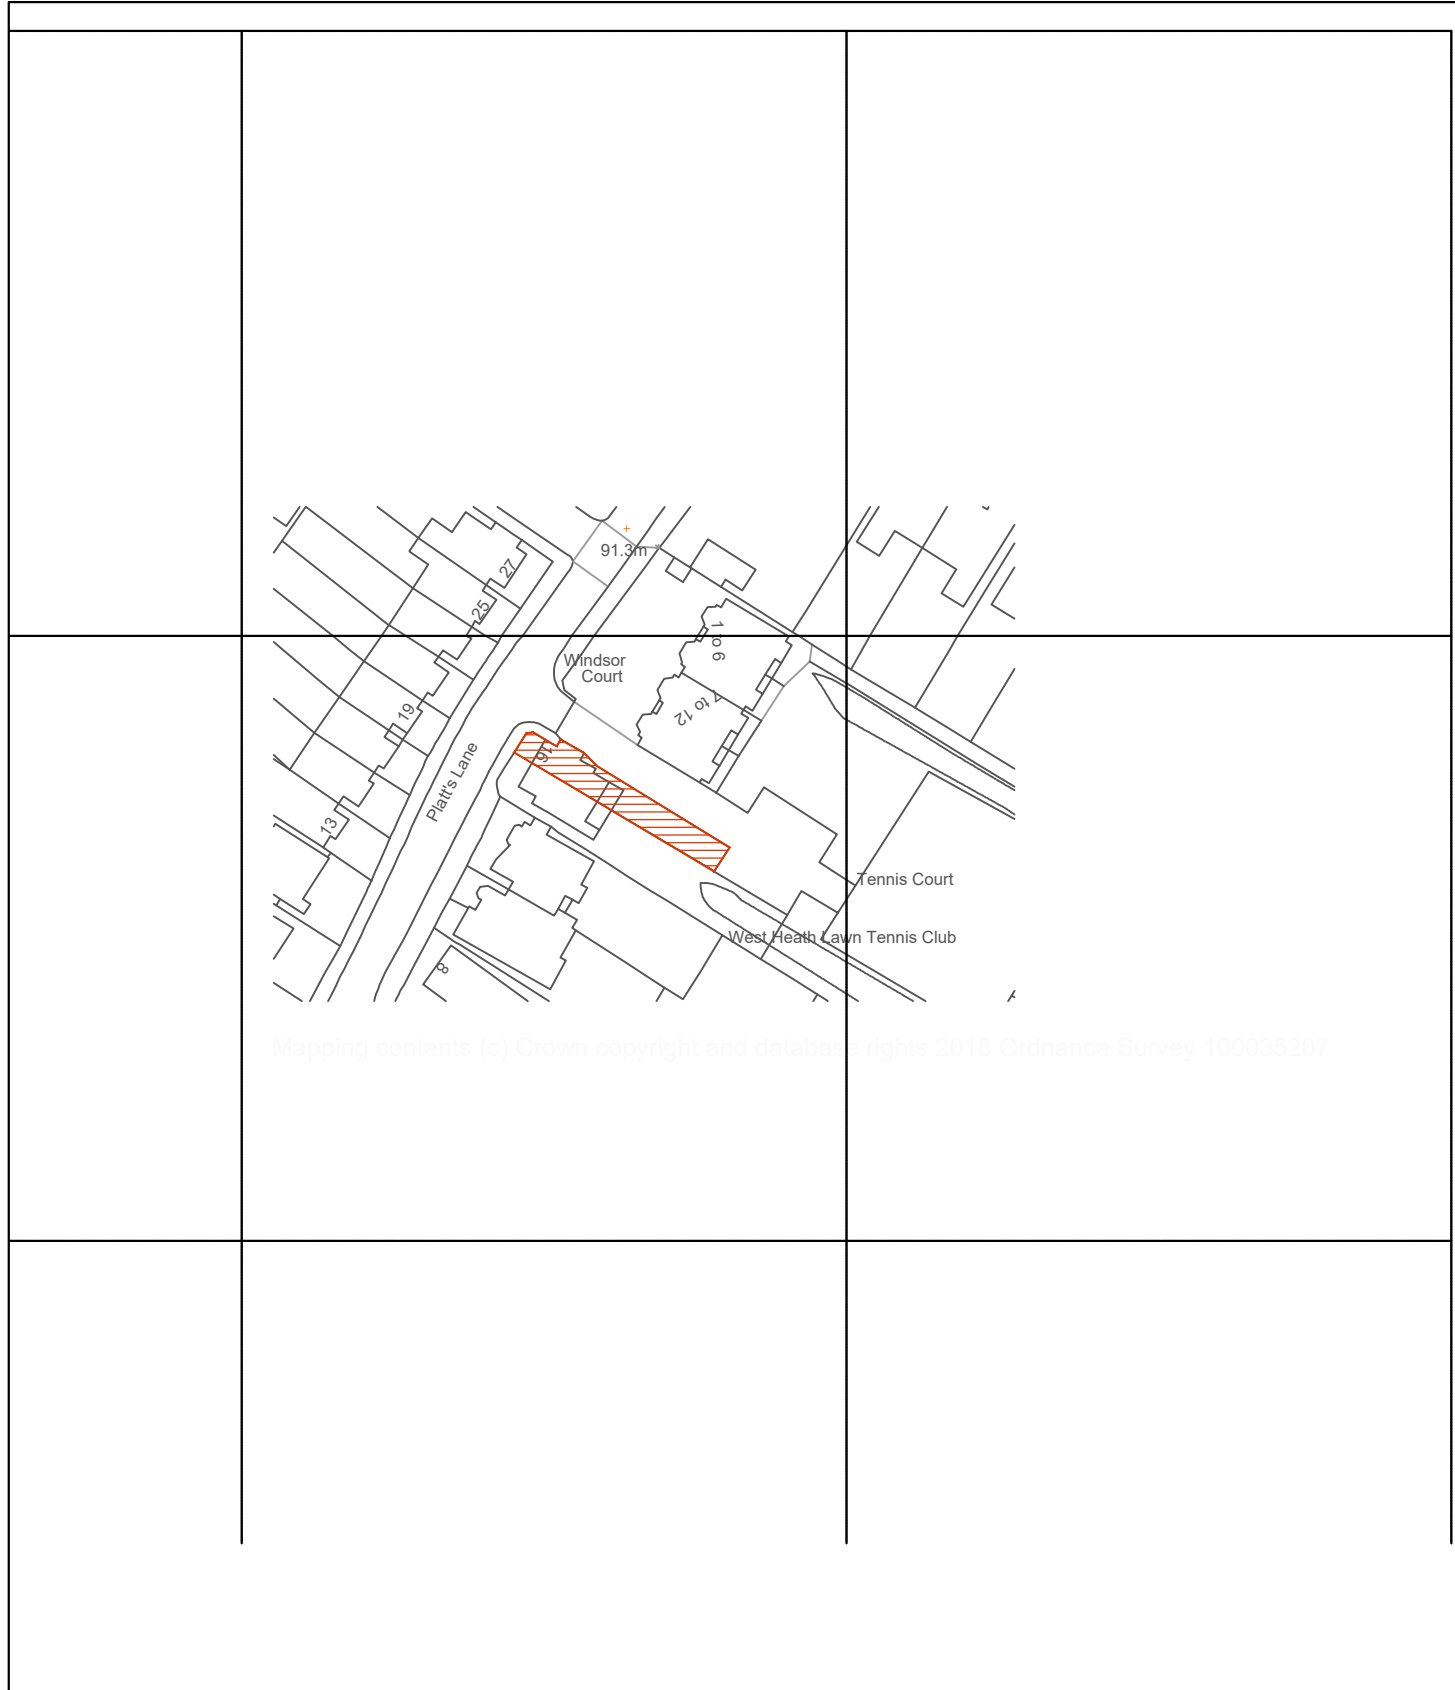

EXISTING SITE PLAN
Scale 1:200 at A3



12 High St, Hampton
Wick, Kingston upon
Thames KT1 4DB
T: 0845 519 4321

NOTES:
THE DESIGN OF THIS DRAWING IS COPYRIGHT AND REMAINS THE PROPERTY OF CITY LOFTS LONDON.

THIS DRAWING IS NOT TO BE SCALED. ONLY FIGURED DIMENSIONS & LEVELS MAY BE USED.

ALL WORK TO BE CARRIED OUT IN STRICT ACCORDANCE WITH LOCAL AUTHORITY REQUIREMENTS & NATIONAL BUILDING REGULATIONS.

Project:
16 Platt's Lane
Camden
NW3 7NR

Client:
Mr Alex Martin

Drawing ID:
16_PlattsL-E.SP

Drawing Description:
Location and existing Site Plan

Drawn by:
MG

Drawing Scale:
1:1250 @ A3
1:200 @ A3

REV.	DATE	DESCRIPTION
A	22.02.2019	Existing following survey 14.02.2019