



D16 Roof Parapet Detail 1:5

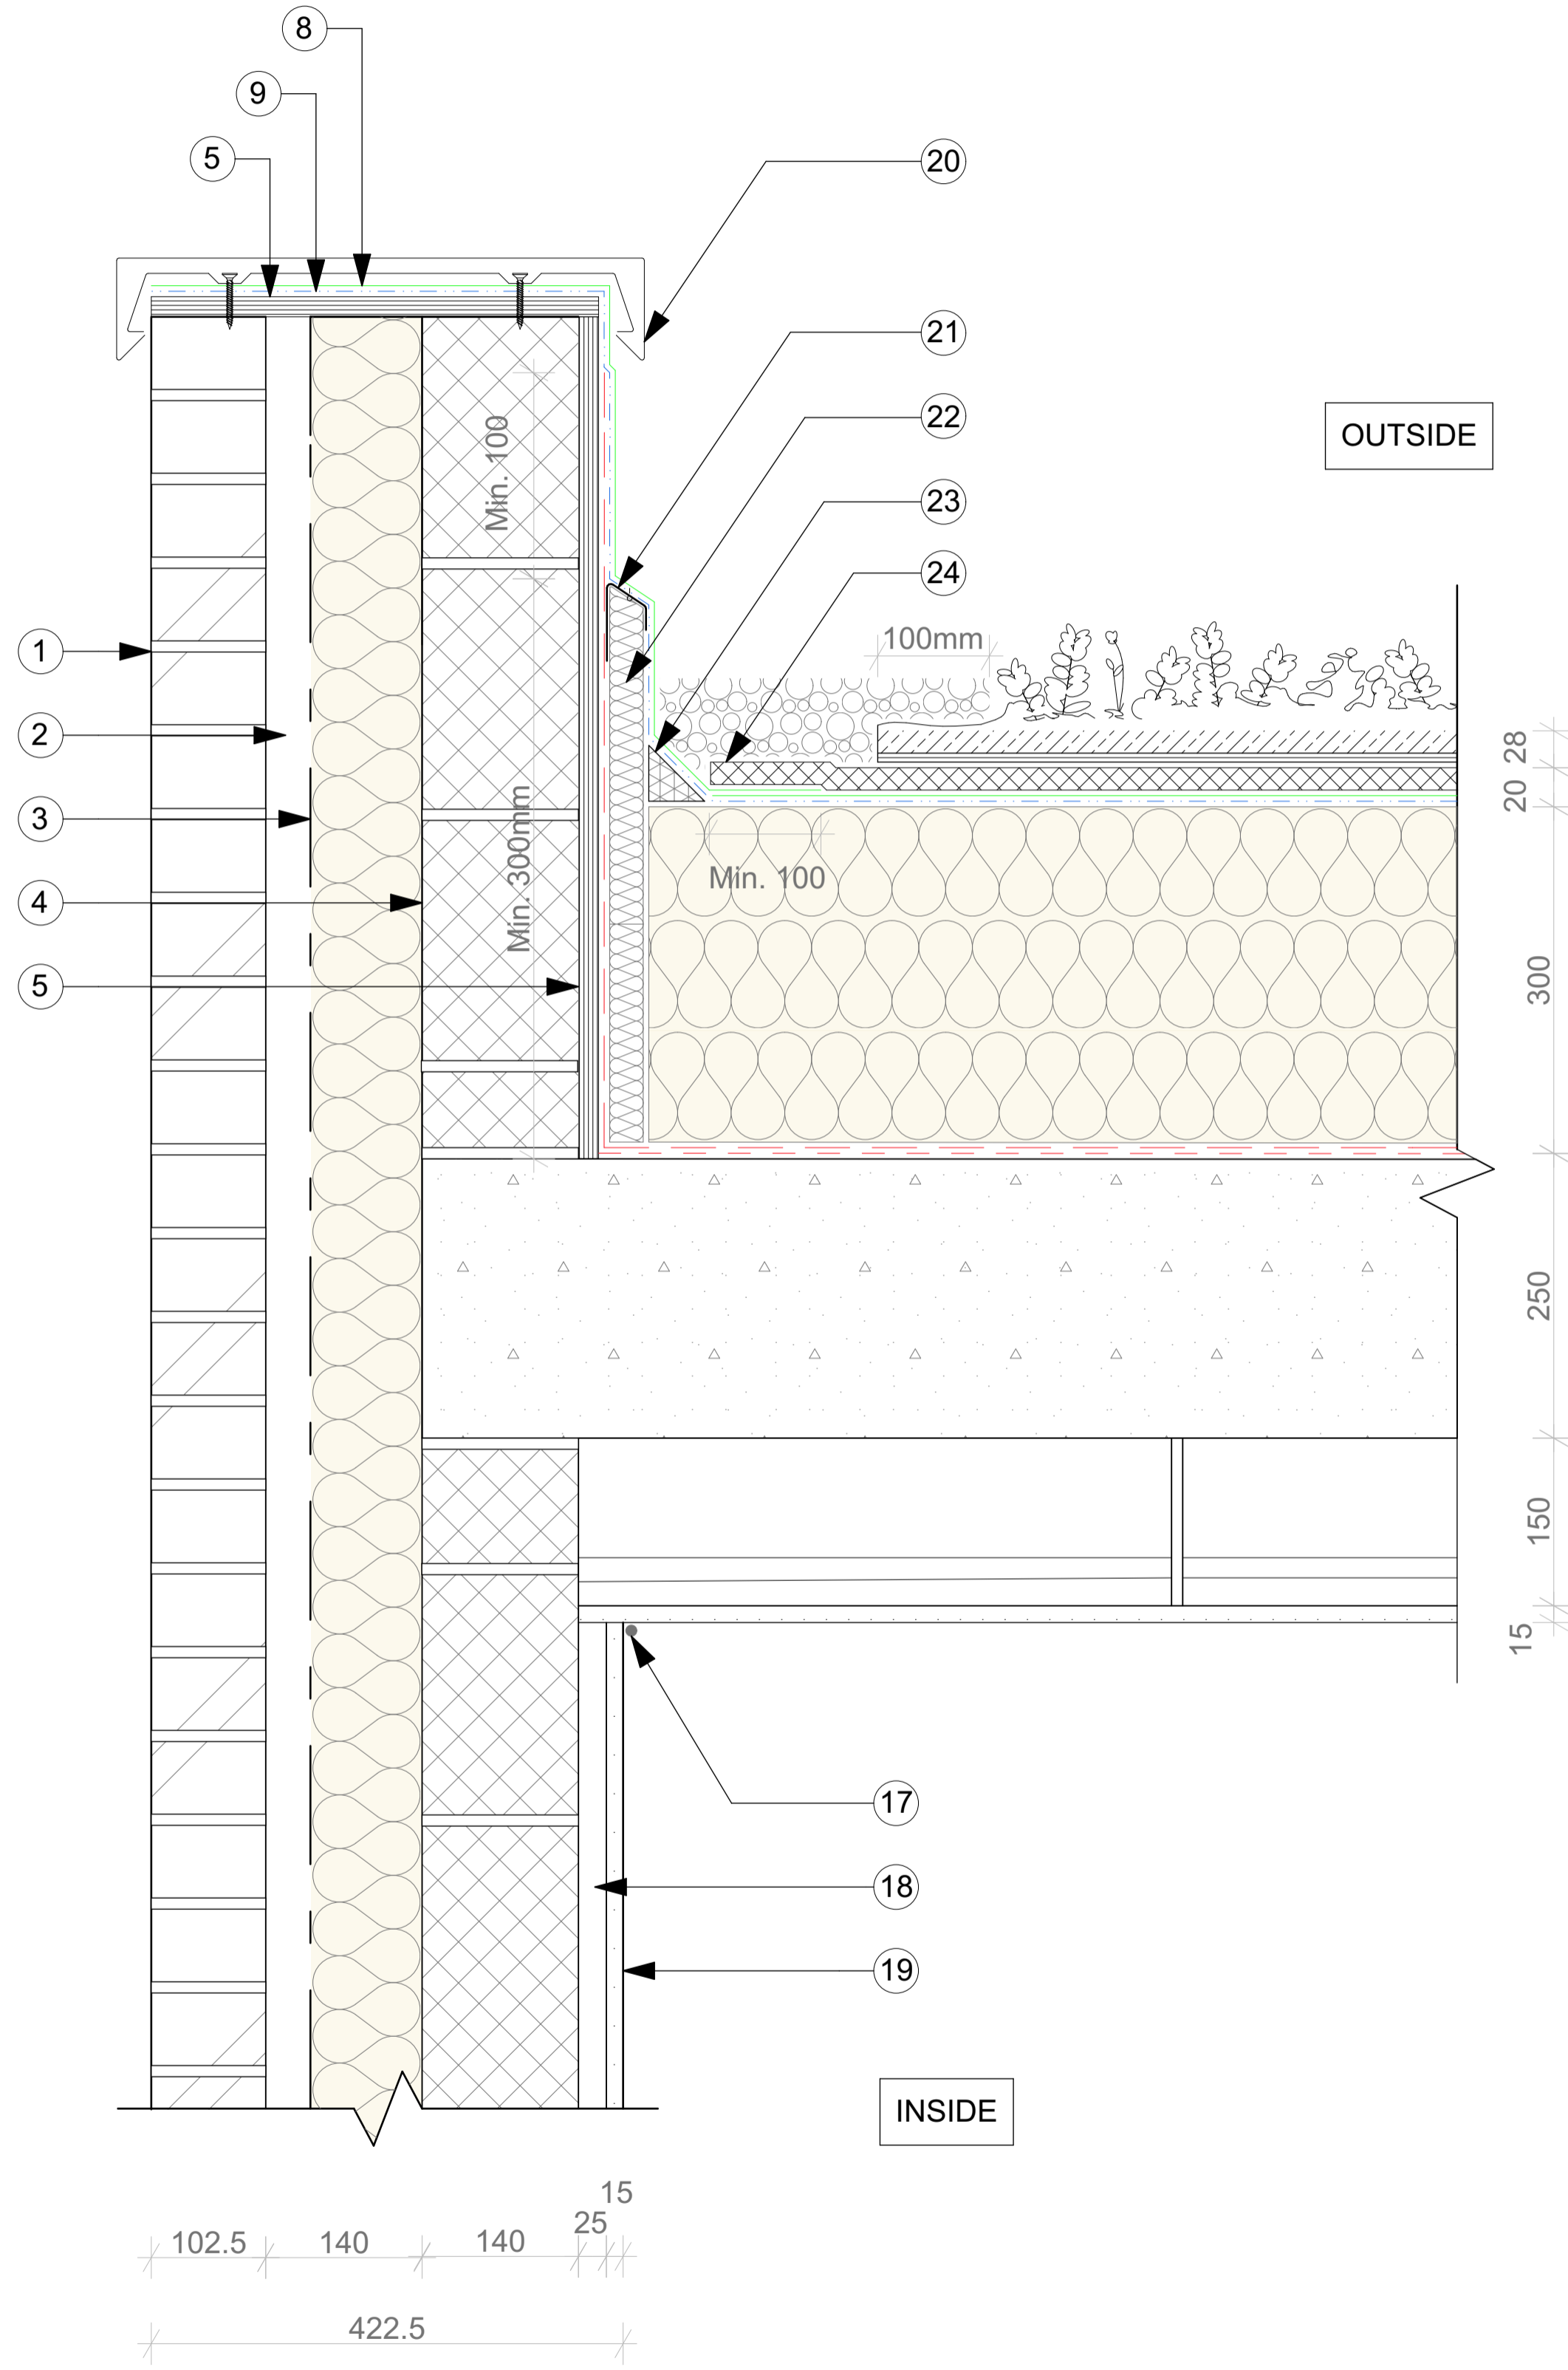

D04 Typical Roof Detail 1:5

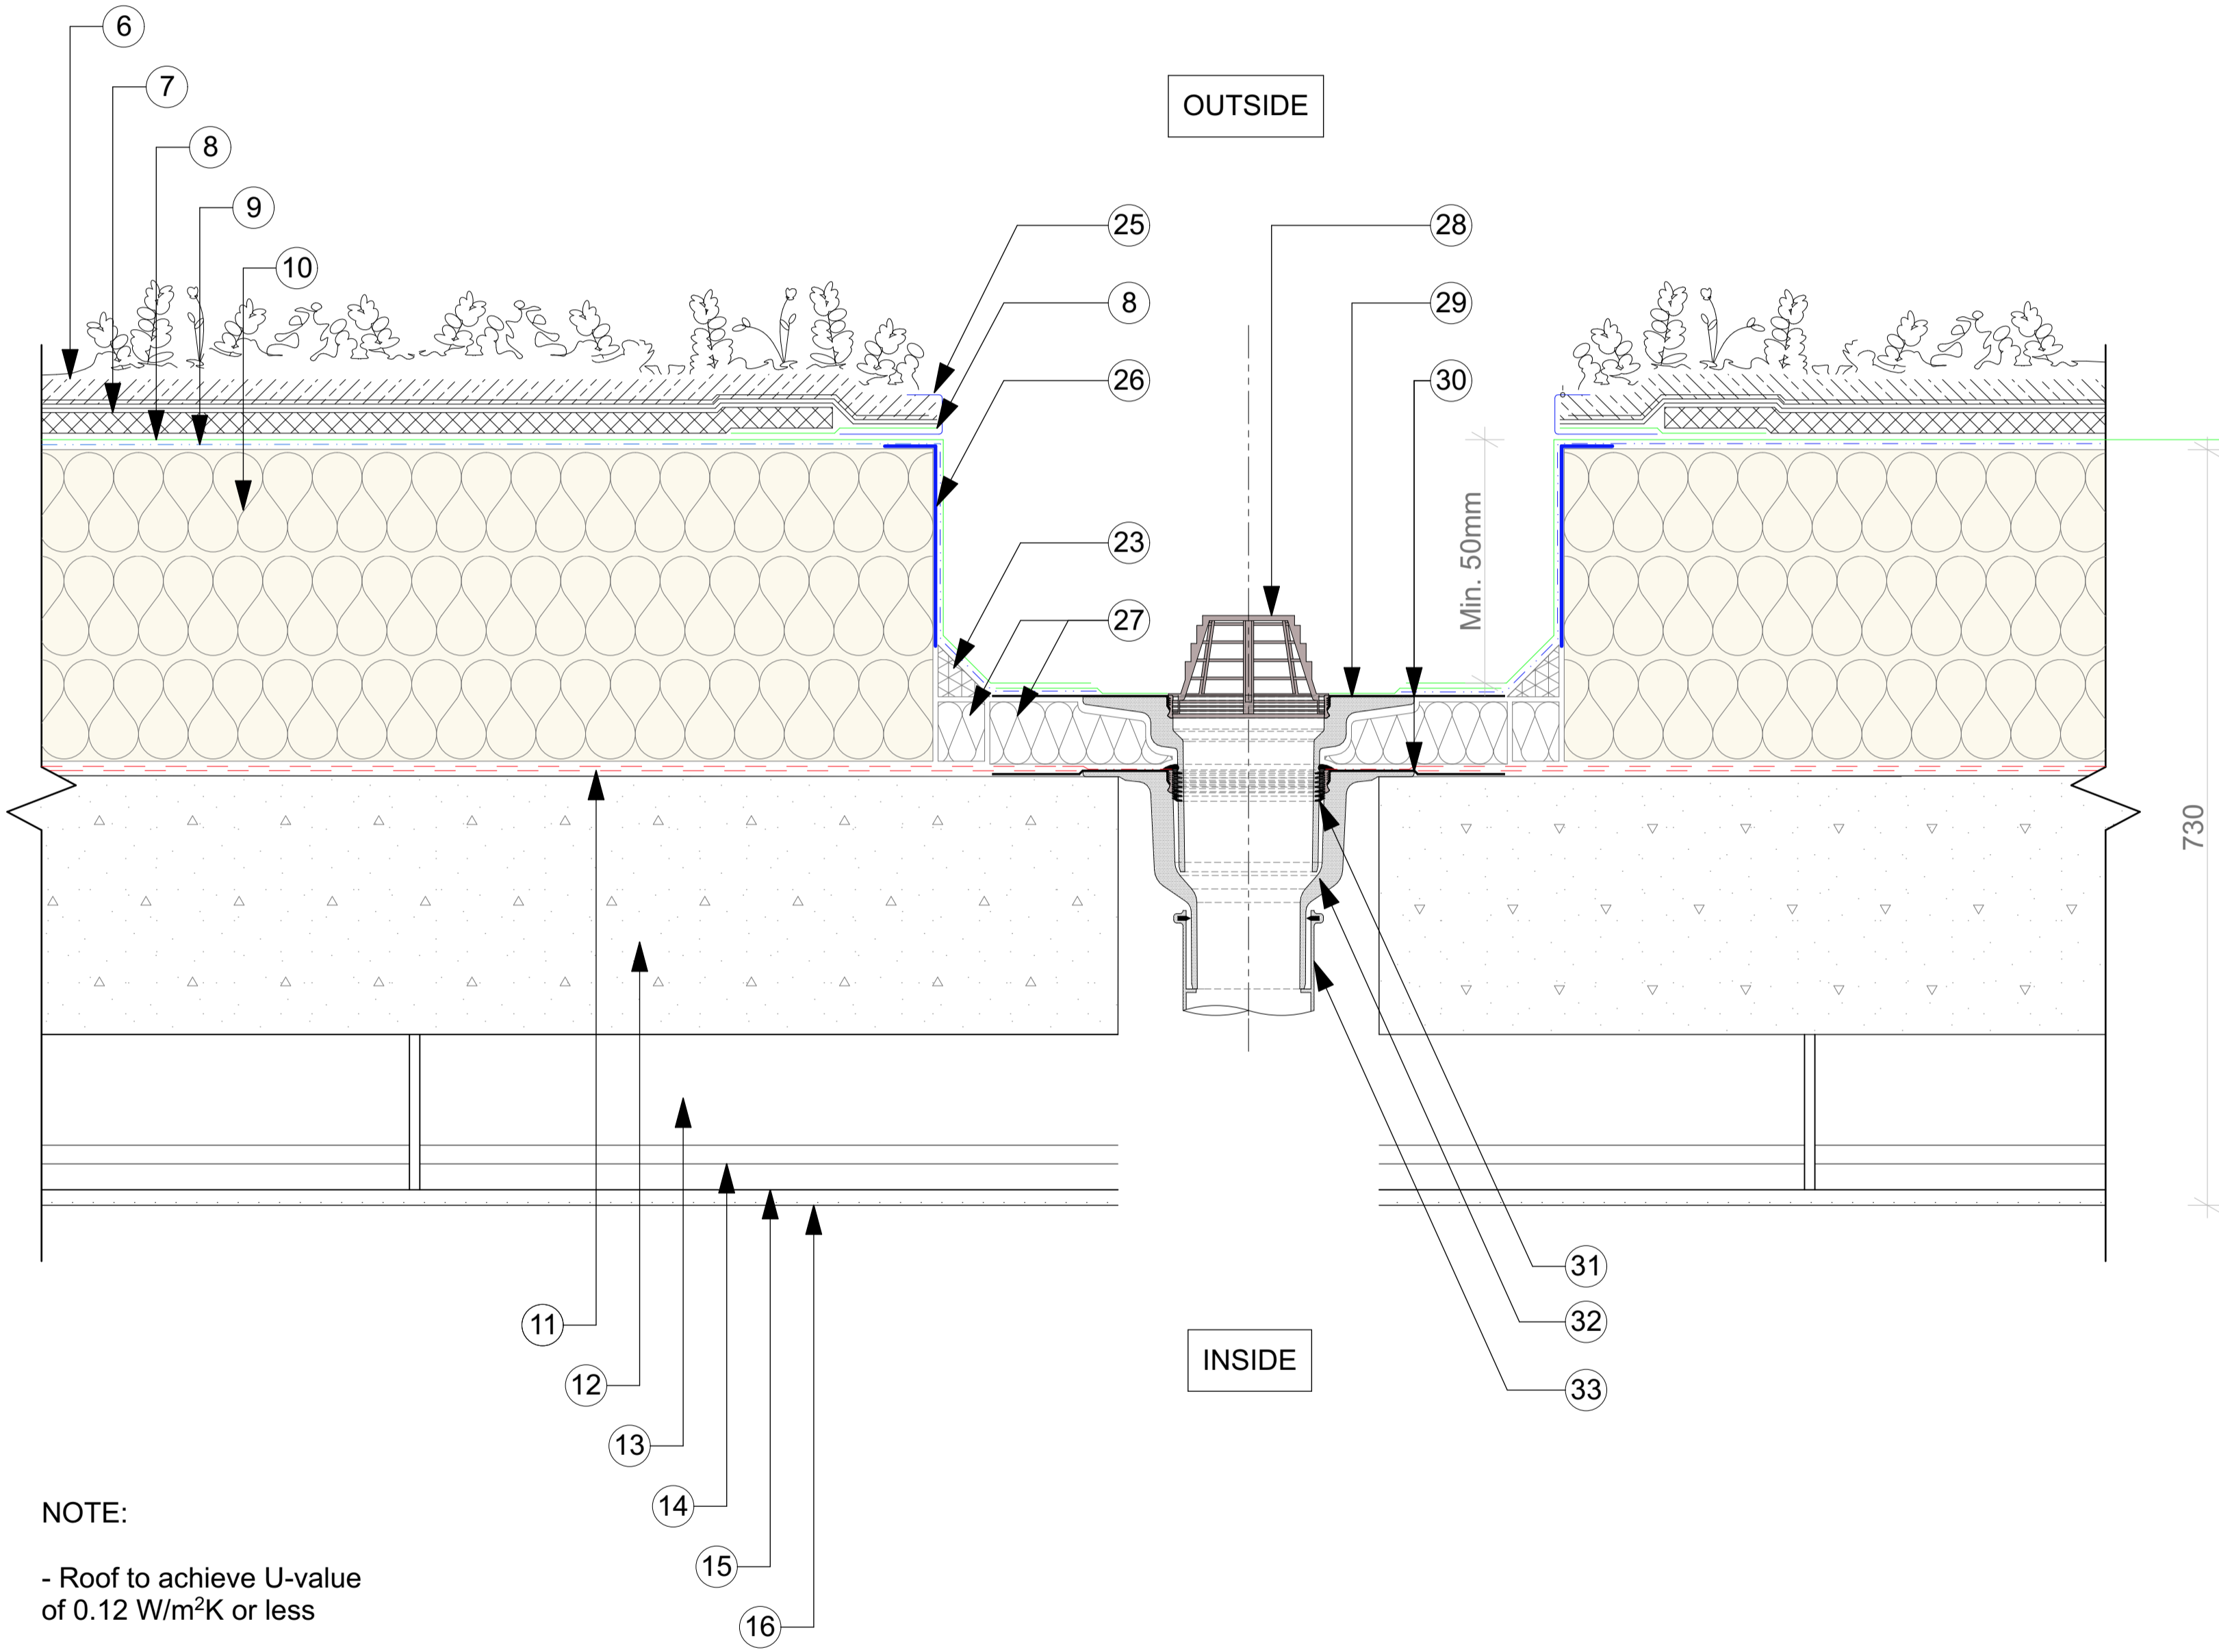

NOTE:
- Roof to achieve U-value of 0.12 W/m²K or less

NOTES:
This document and its design content is copyright ©. It shall be read in conjunction with all other associated project information including models, specifications, schedules and related consultants documents. Do not scale from documents. All dimensions to be checked on site. Immediately report any discrepancies, errors or omissions on this document to the Originator. If in doubt ASK.

KEYS:

- 1 FACING BRICKWORK
- 2 140mm CAVITY
- 3 100mm FOIL FACED INSULATION
- 4 140mm BLOCKWORK
- 5 18mm EXTERNAL GRADE PLWOOD
- 6 28mm BAUER XF301 SEDUM VEGETATION BLANKET
- 7 20mm BAUDER SDF DRAINAGE MAT
- 8 BAUDER CAPPING SHEET
- 9 BAUDER SELF-ADHESIVE UNDERLAY
- 10 300mm INSULATION
- 11 BAUDER VAPOUR BARRIER w/ GLASS FLEECE
- 12 250mm CONCRETE SLAB
- 13 135mm VOID FOR SERVICES
- 14 1x 25mm GYPFRAME MF7 PRIMARY SUPPORT CHANNEL
- 15 1x 18mm GYPFRAME MF5 CEILING SECTION
- 16 1x 15mm SOUNDBLOC BOARD
- 17 MASTIC SEALANT
- 18 25mm STEEL CHANNEL TO FORM WIRING ZONE
- 19 1x 15mm PLASTERBOARD FINISH
- 20 NEW PROFILED METAL CAPPING TO CLIENTS' SPECIFICATION
- 21 BAUDER INSULATED UPSTAND SUPPORT BRACKET & SUITABLE FITTINGS
- 22 30mm INSULATION
- 23 BAUDER INSULATED TIMBER
- 24 VEGETATION BARRIER
- 25 BAUDER AL40 EDGE RETENTION/DRAINAGE TRIM
- 26 1.6mm THICK PRE-FORMED METAL ANGLE
- 27 BAUDER INSULATION EXTENSION UNIT
- 28 BAUDER LEAF GRILLE
- 29 BAUDER INSULATED OUTLET EXTENSION
- 30 BITUMINOUS CONNECTION FLANGE
- 31 BAUDER SEALING RING
- 32 BAUDER INSULATED OUTLET BOWL
- 33 INTERNAL PIPEWORK

0 ISSUED FOR TENDER EJ CW 03/08/2018

REV	DESCRIPTION	DRAWN	CHECKED	DATE

CREATE
DESIGN + ARCHITECTURE

Wigglesworth House 69 Southwark Bridge Road London SE1 9HH
+44 207 021 0267 info@createdesign.org www.createdesign.org

CLIENT: ROOMS AND STUDIOS

PROJECT: EAST ELEVATION EXTENSION
BUILDING NAME: 73 MAYGROVE ROAD
ADDRESS: LONDON, NW6 2EG

DRAWING NAME: Proposed Typical Roof & Parapet Detail (D04 & D16)
DRAWING SERIES: External Wall Details

CDA REF: 219 SCALE(S): 1:5 ORIGINAL PAPER SIZE: A1

STATUS: D2 SUITABILITY DESCRIPTION: For Tender

REVISION: 0 REVISION DESCRIPTION: ISSUED FOR TENDER

PROJECT ORIGINATOR VOLUME LEVEL TYPE CLASS ROLE NUMBER
219 - CDA - ZZ - XX - DR - 21 - A - 0601