


RAILINGS AND EXTERNAL STAIRS TO BASEMENT AS 140,  
145 + 148 GLOUCESTER AVENUE AND AS GRANTED  
CONSENT AT No 144 GLOUCESTER AVENUE

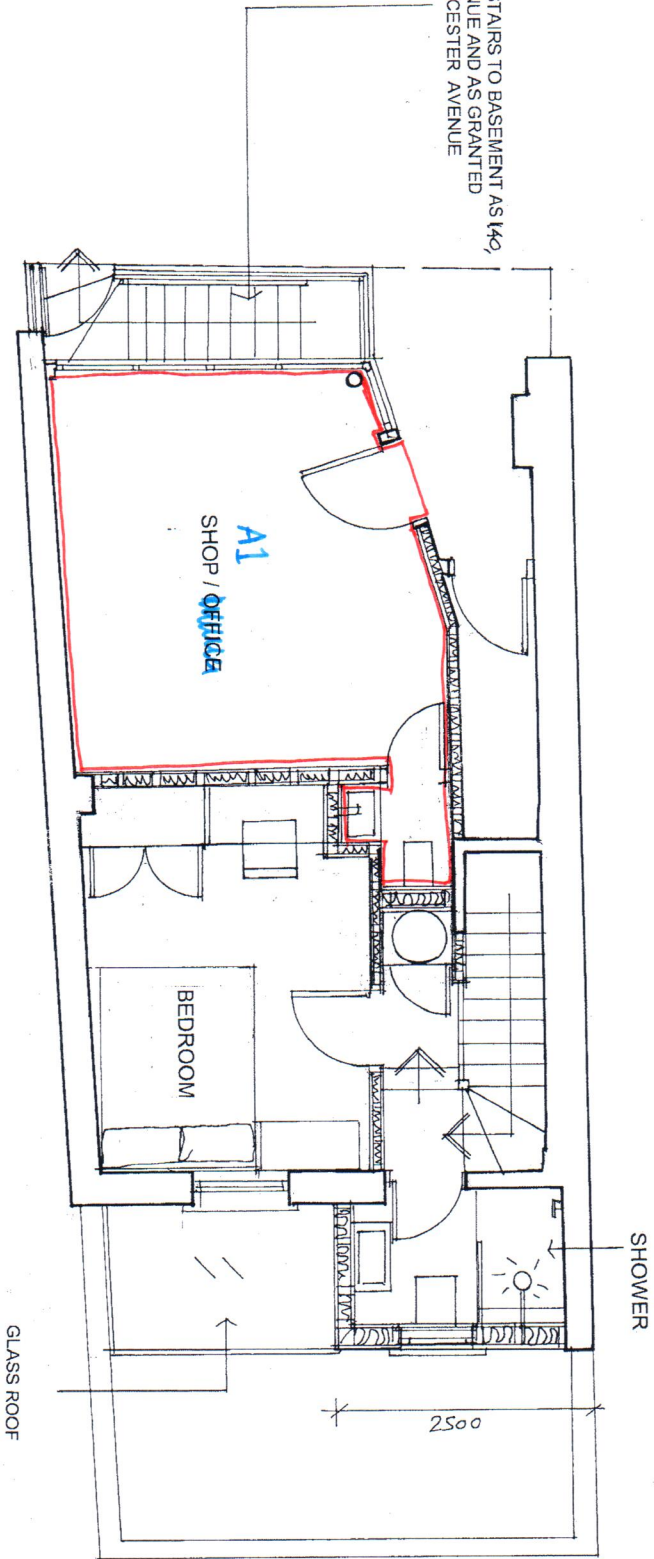

<b>archplan</b> architects and property management 1 Millfield Place, Highgate, London N6 6JP Tel: 020 8341 5628 e-mail: archplan@hotmail.com	Date	Dec 2014	Scale	1:50	Project 142 Gloucester Avenue London NW1 8JA <b>GROUND FLOOR PLAN</b> <b>AS PROPOSED</b>	Drawing no. <b>GA / 08 A</b> Copyright Archplan 2014
	Drawn by	Checked by				