


1 CURRENT APPROVED LOWER GROUND FLOOR LAYOUT  
Scale: 1:100

**ALL & NX THING**  
INTERIORS



ORIGINAL DRAWING IN A3 - DO NOT SCALE FROM THIS DRAWING

SITE <b>20 -20A PARKHILL ROAD LONDON, NW3 2YN</b>	DRAWING NO. <b>1</b>	PROJECT NO. <b>1903</b>
TITLE <b>CURRENT APPROVED LOWER GROUND FLOOR LAYOUT</b>	SCALE <b>1:100 @ A3</b>	DATE <b>26.7.19</b>
APPROVED PLANNING REF NO: 2018/5411/P		

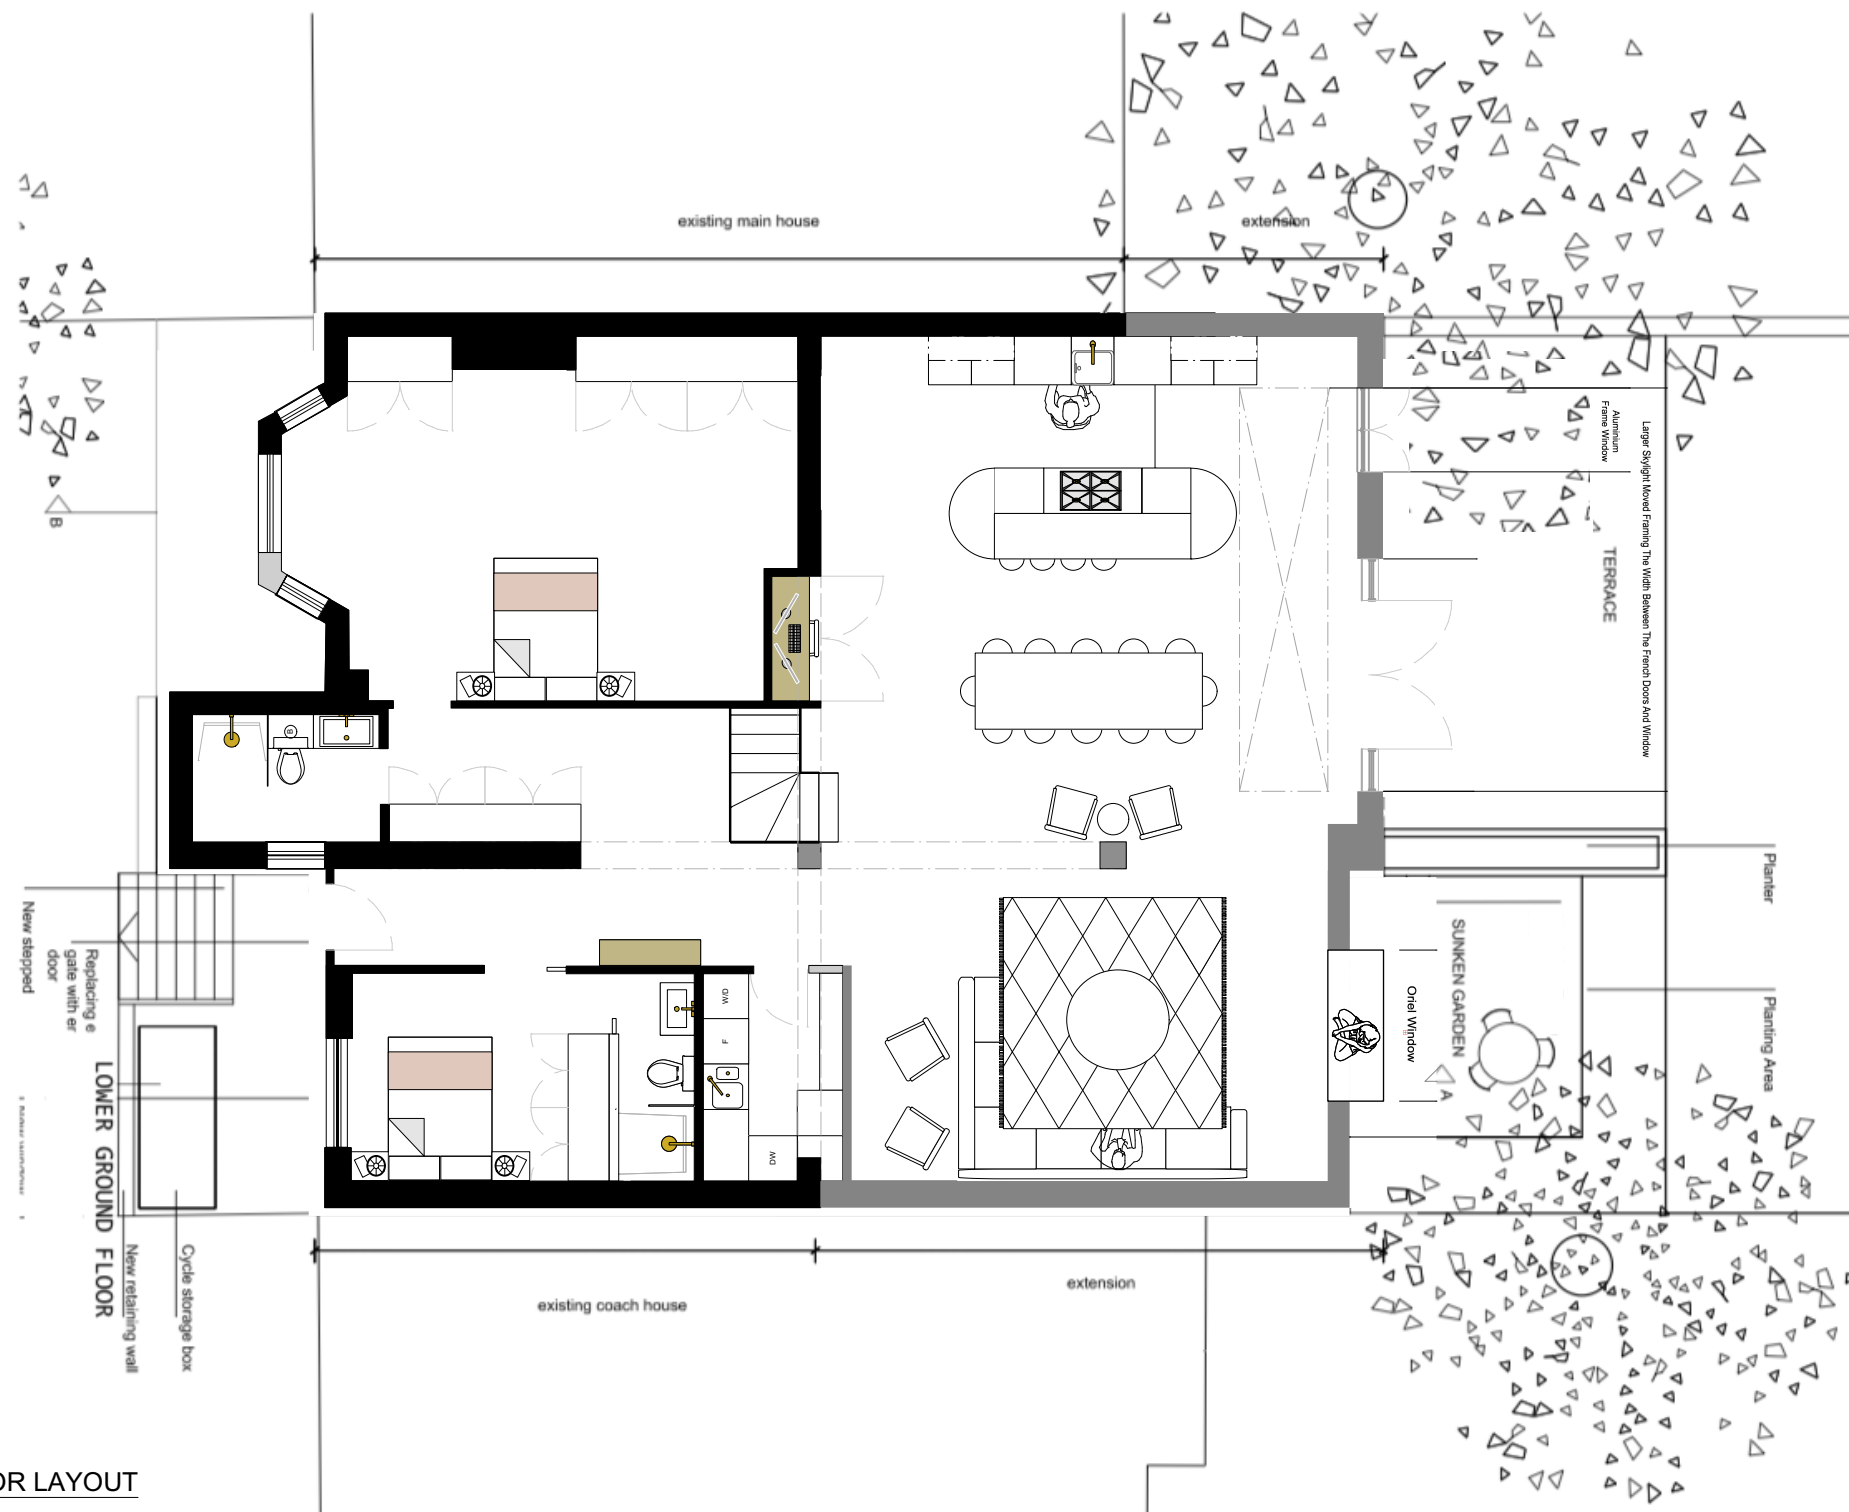

2 AMENDED LOWER GROUND FLOOR LAYOUT  
Scale: 1:100

ALL & NX THING  
INTERIORS



ORIGINAL DRAWING IN A3 - DO NOT SCALE FROM THIS DRAWING

SITE 20 -20A PARKHILL ROAD LONDON, NW3 2YN	DRAWING NO. 2	PROJECT NO. 1903
TITLE AMENDED LOWER GROUND FLOOR LAYOUT	SCALE 1:100 @ A3	DATE 26.7.19
APPROVED PLANNING REF NO: 2018/5411/P		



**ALL & NX THING**  
INTERIORS



ORIGINAL DRAWING IN A3 - DO NOT SCALE FROM THIS DRAWING

SITE <b>20 -20A PARKHILL ROAD LONDON, NW3 2YN</b>	DRAWING NO. <b>SITE PLAN</b>	PROJECT NO. <b>1903</b>
TITLE <b>SITE PLAN</b> APPROVED PLANNING REF NO: 2018/5411/P	SCALE <b>1:500 @ A3</b>	DATE <b>26.7.19</b>