



notes:
check scale against scale bar

project:
52 canfield gardens NW6
bedroom extension

drawing title:
proposed first floor plan


scale:
1:50 @ A3

date:
may 19

drawing no:
291/112

revision:
-

revisions:
-: first issue

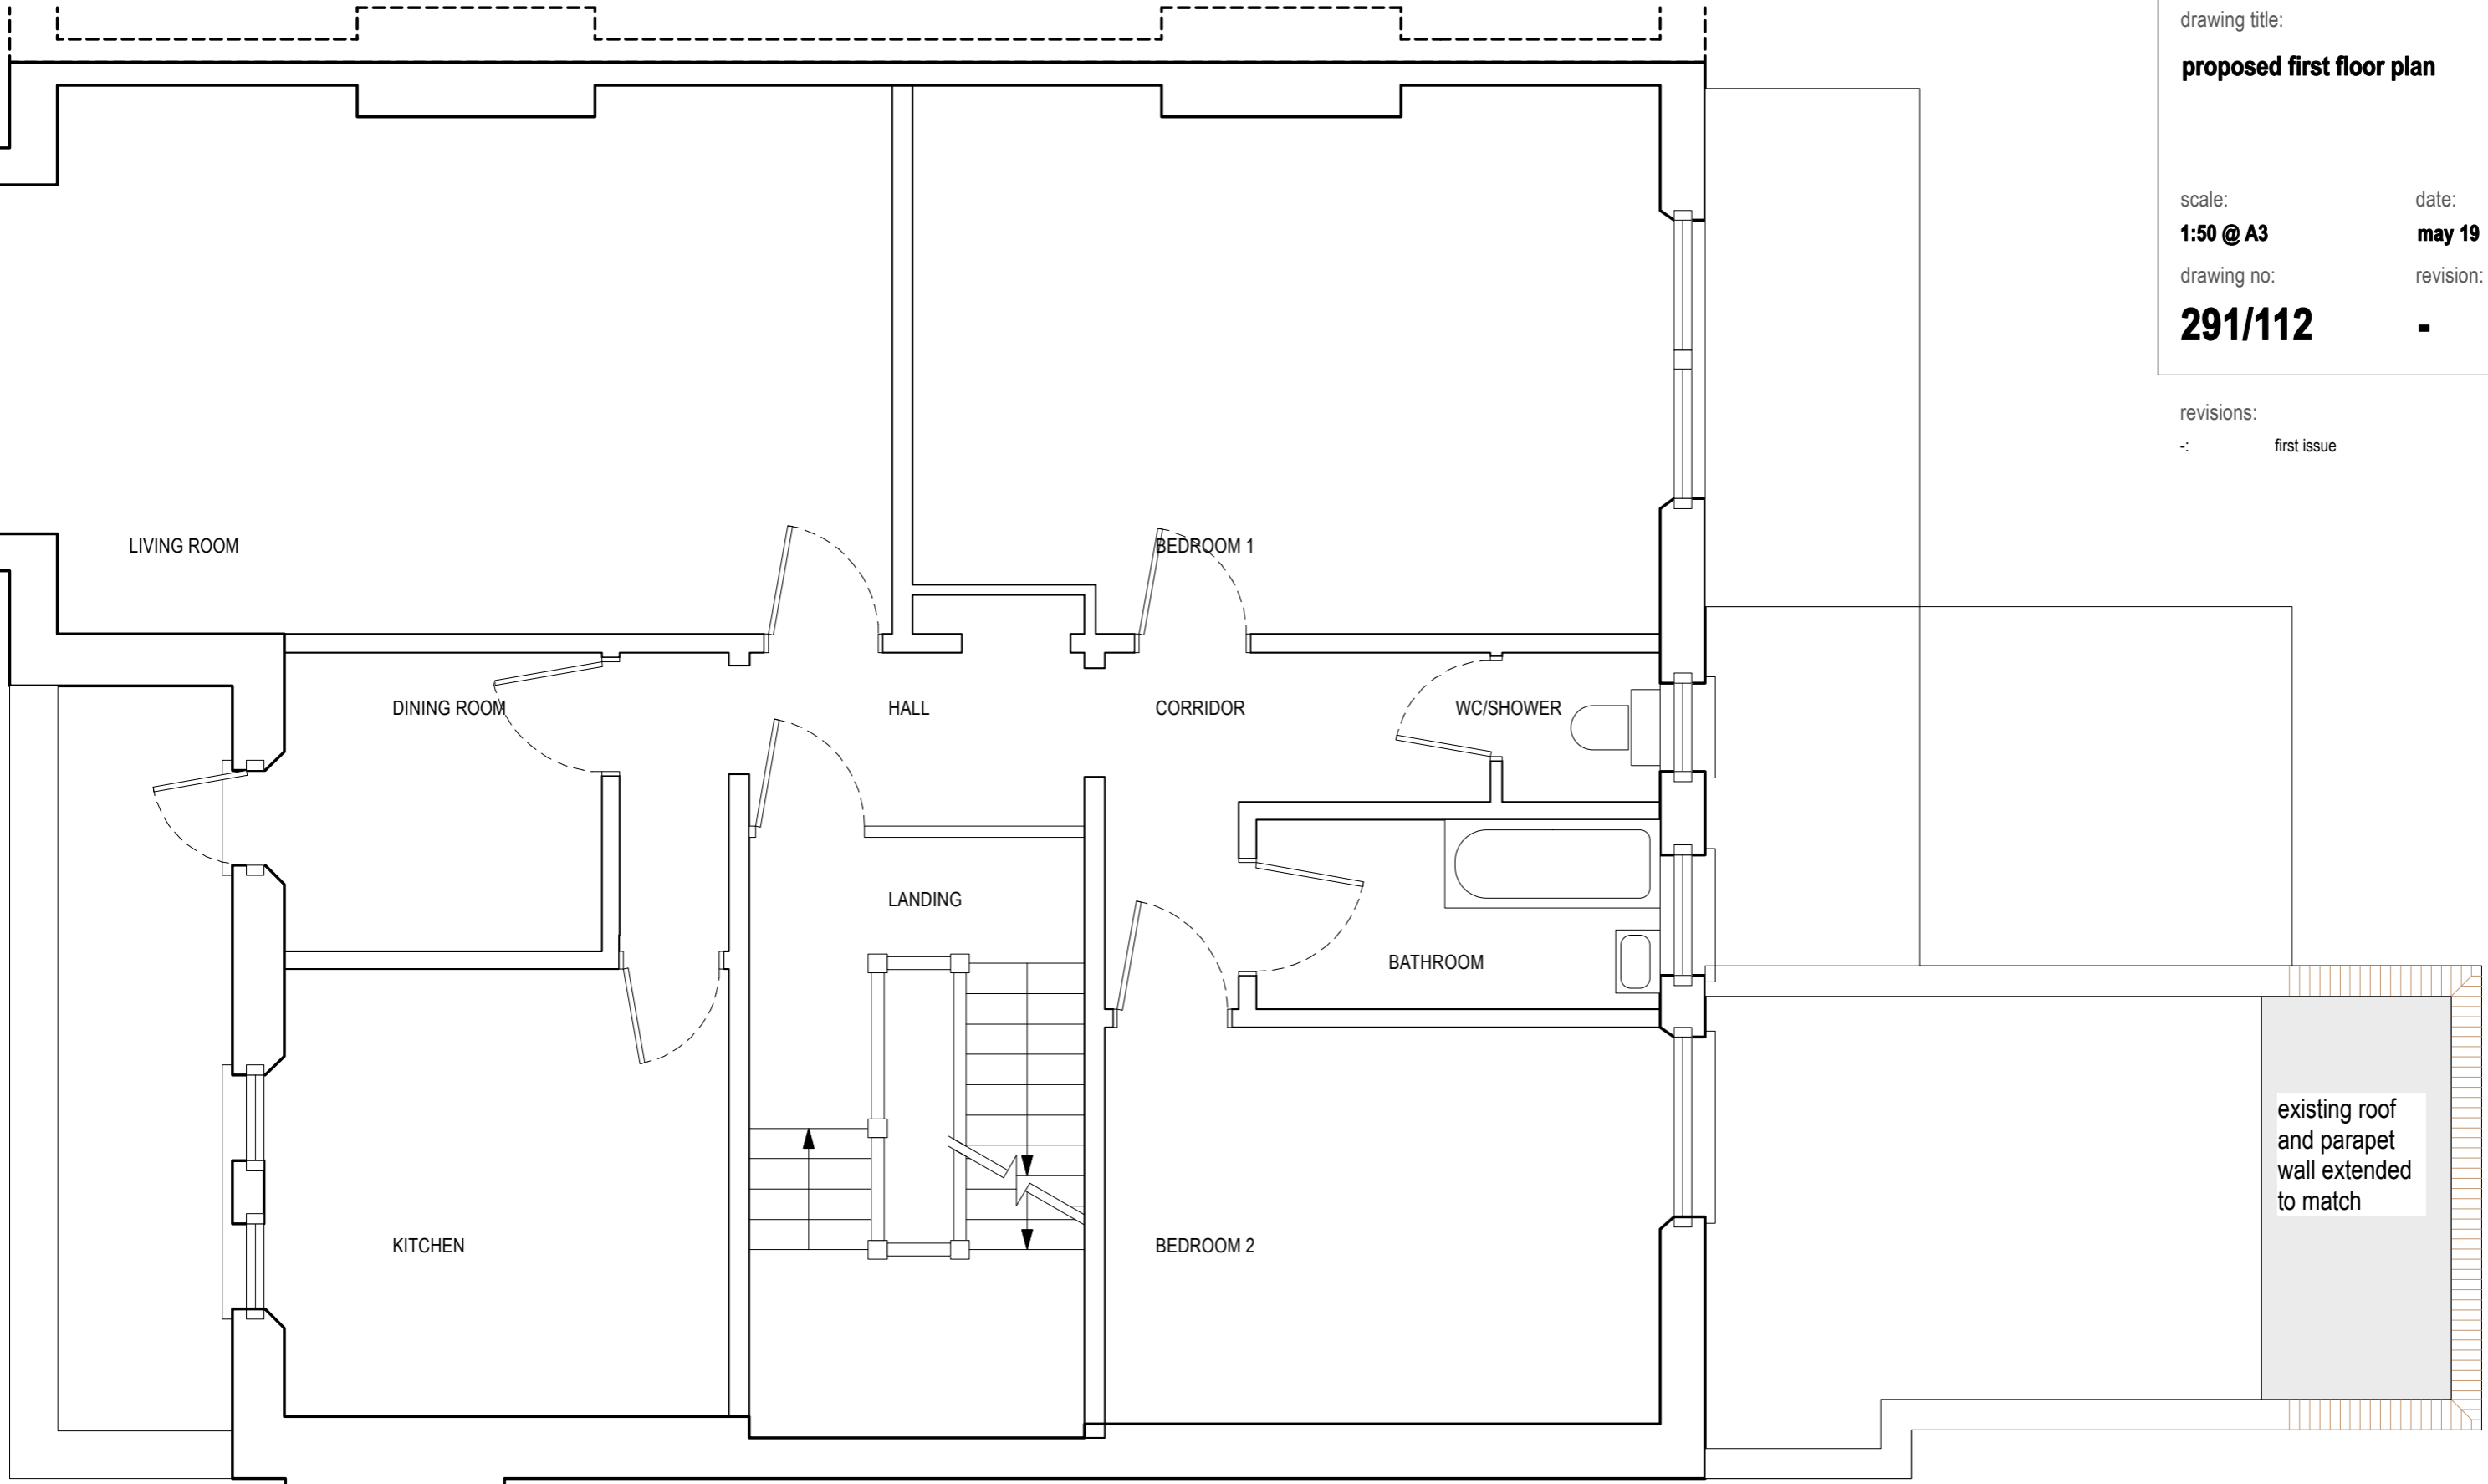

jon satow a: 23 west hill court, milfield lane, london, n6 6jj t: 0794 654 7531 e: j.satow@virgin.net