


1 **SITE PLAN AS PROPOSED**
SCALE 1:100@A3

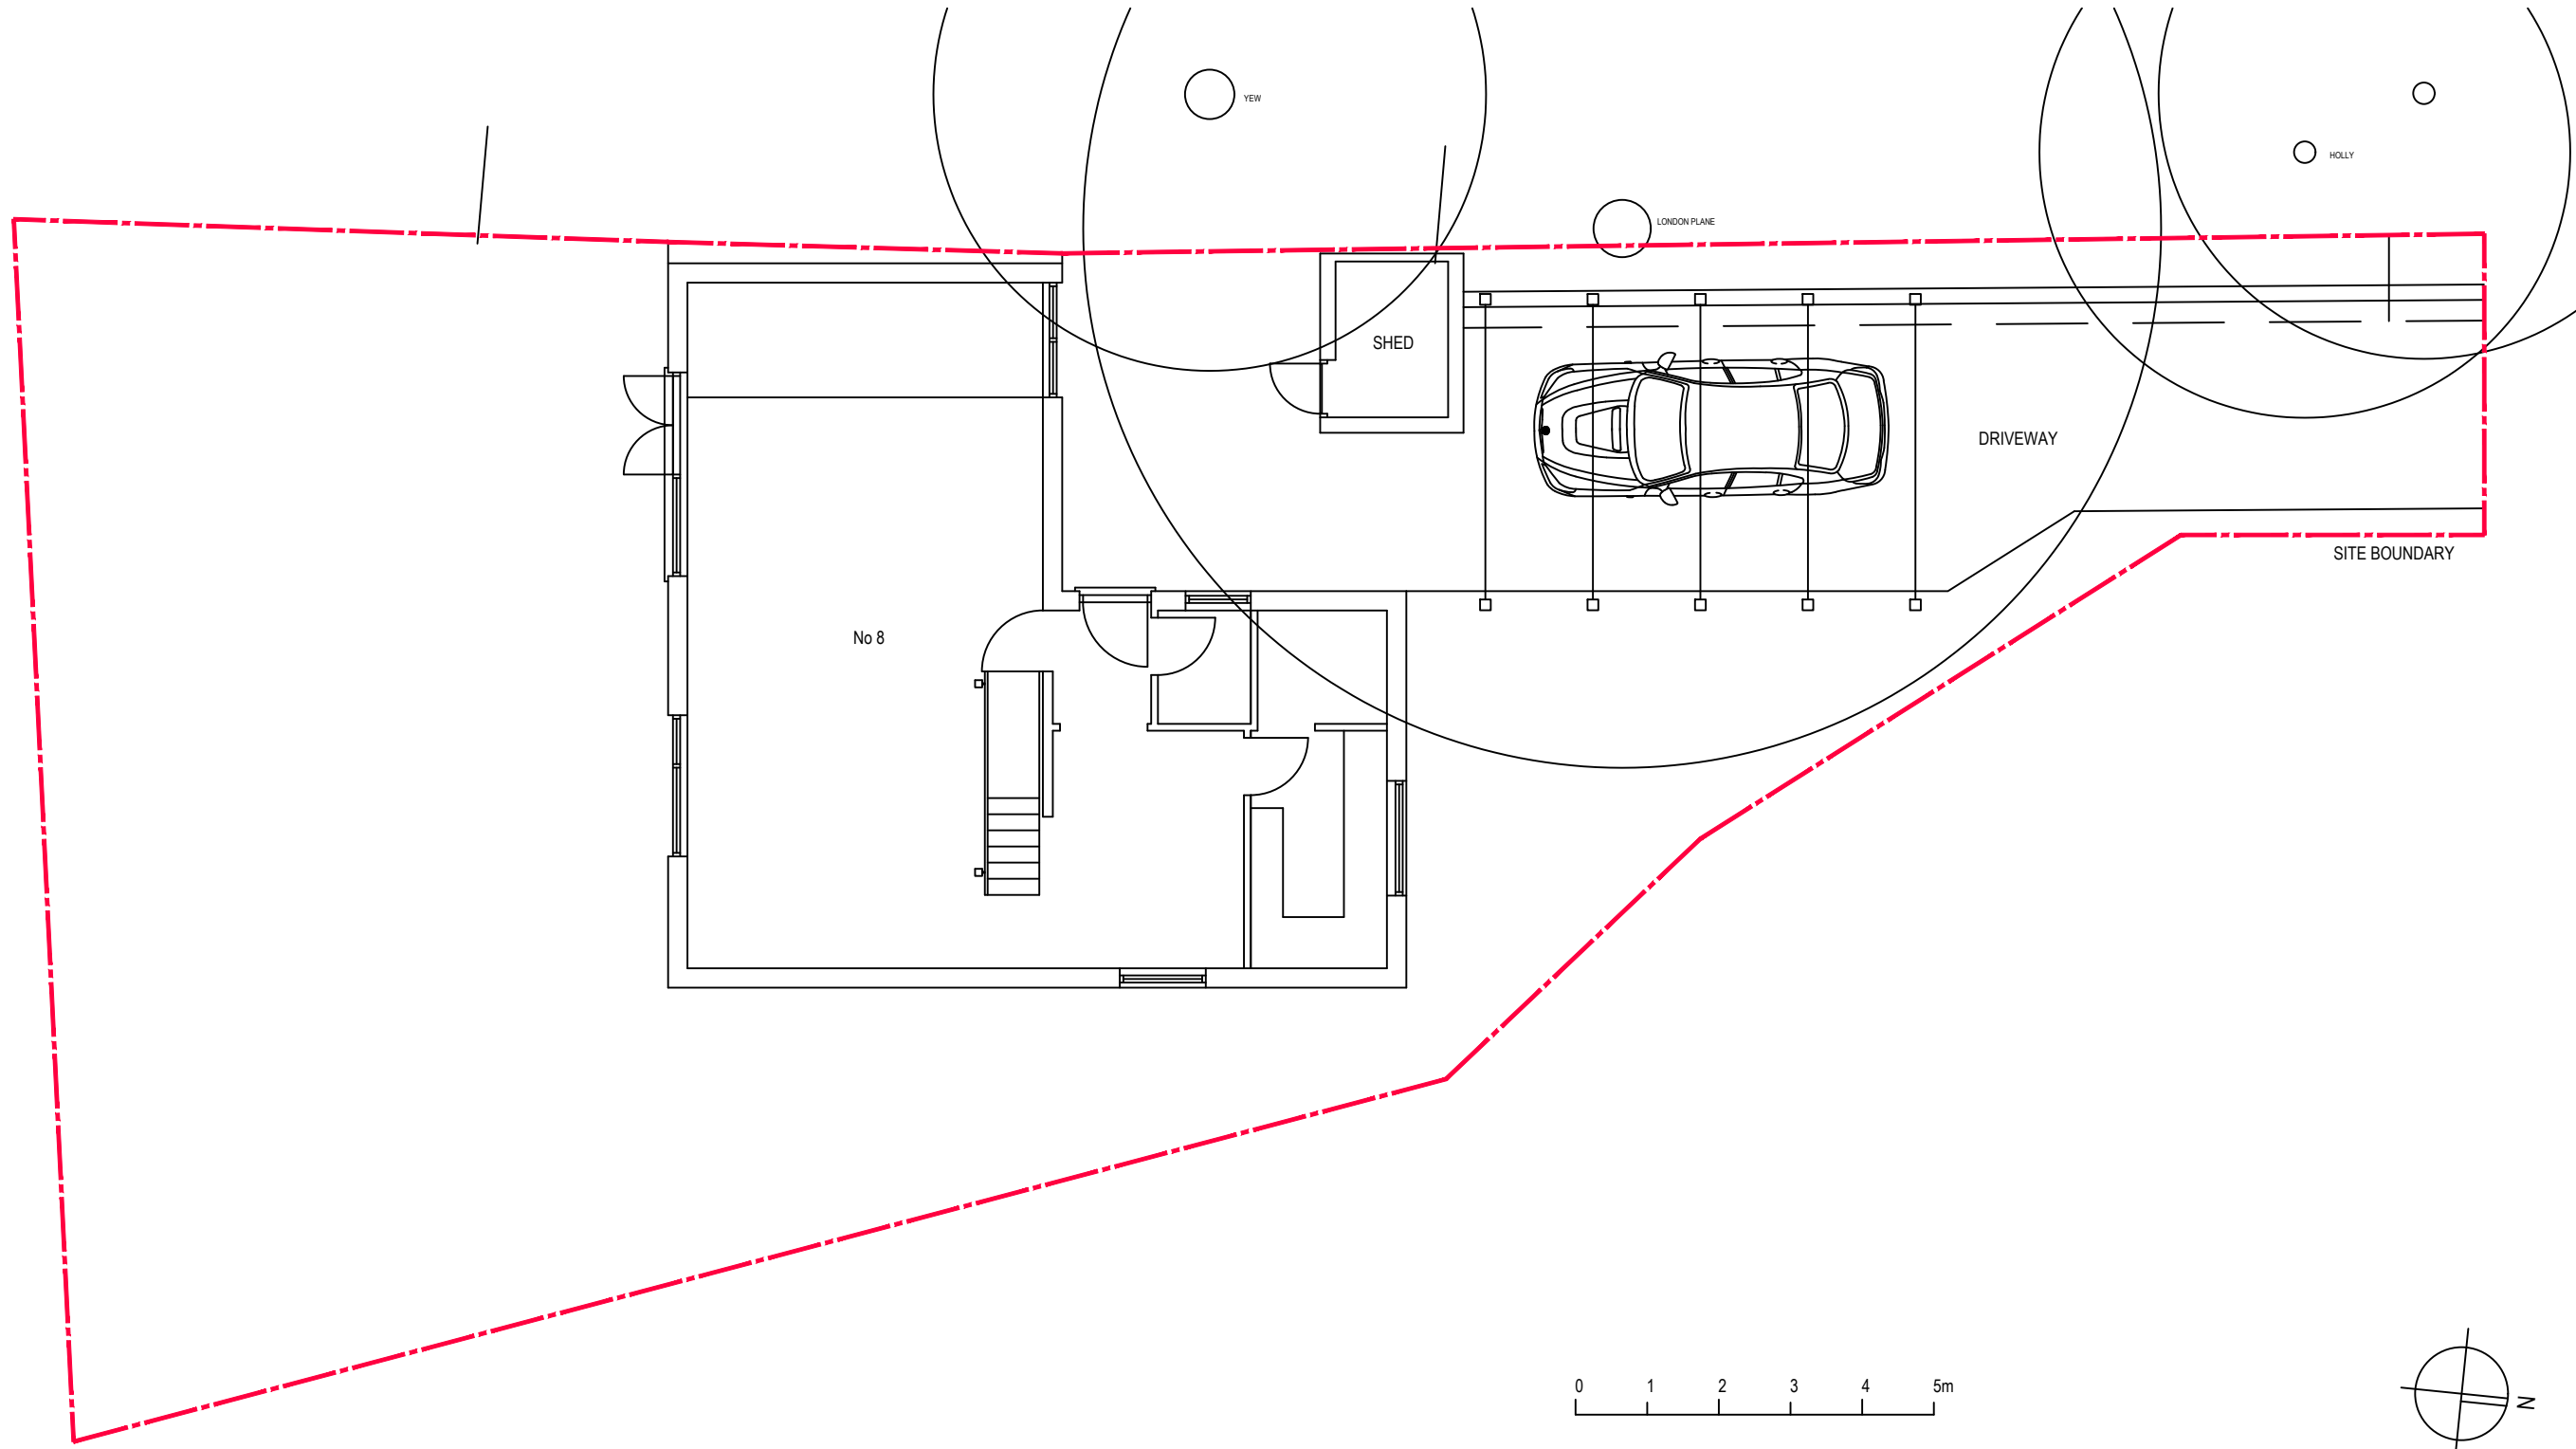

Dwg No **311.02.12**

Rev No

Scale **1:100 @ A3**

Date **July 2019**

Project **8 TASKER ROAD NW3**

Dwg Title **SITE PLAN AS PROPOSED**

T 0044 01394364808
F
E trebilcock653@btinternet.com

Chapel Farm
Woodbridge
Suffolk IP13 6AW

MTADesign Limited
ARCHITECTS + DESIGNERS