


ISO A1 - 594mmx841mm

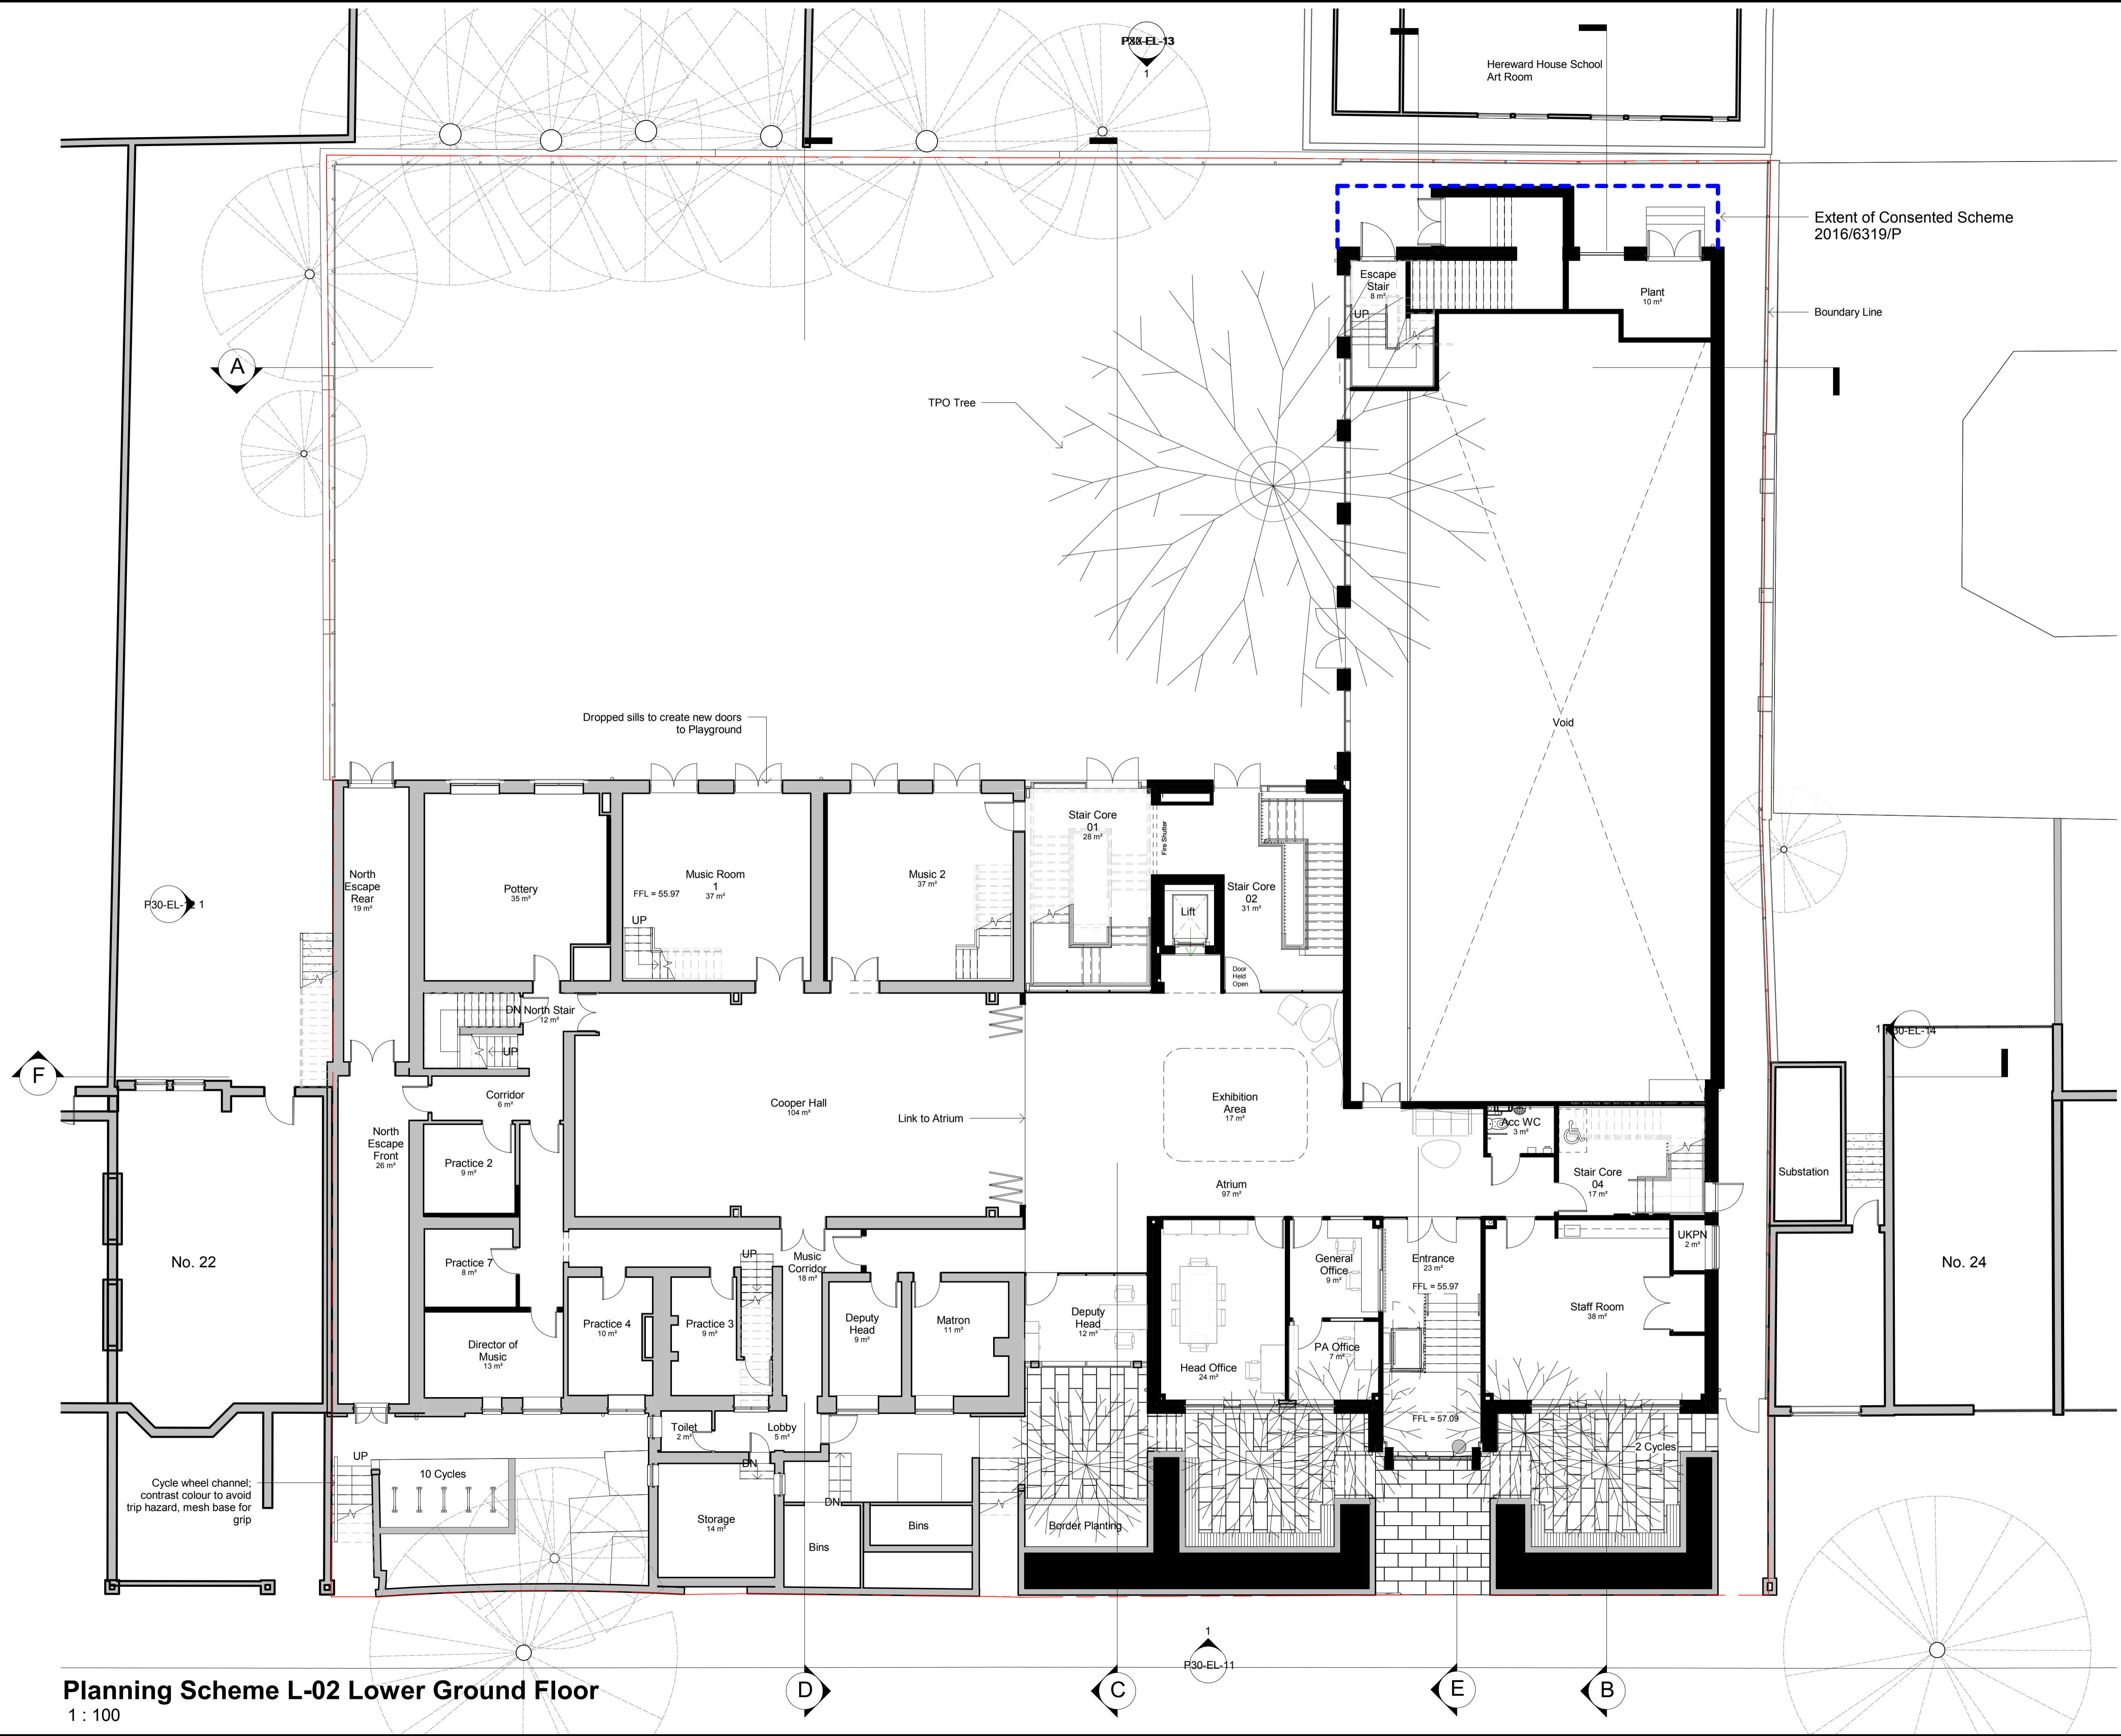

Planning Scheme L-02 Lower Ground Floor
1 : 100

DATE	REVISION	REV	DRW	CHK
13.12.16	Context added to plans	A	JL	JL
08.05.17	Revised layout, massing and details in response to consultation comments	B	JL	JL
17.08.17	Cycle wheel ramp added, green roof plant room added	C	JL	JL
25.09.18	Reduced Scheme for Pre Application	D	CB	KSB
04.03.19	PLANNING	E	CM	KSB
04.07.19	PLANNING - Revised Rear Elevation	F	CM	KSB

Existing Fabric
Proposed Fabric

This drawing has been prepared solely for the use of The Hall School and there are no representations of any kind made by NORR Consultants Limited to any party with whom NORR Consultants Limited has not entered into a contract
This drawing must not be used, reproduced or revised without written permission.
This drawing shall not be used for construction purposes until the "CONSTRUCTION" status appears under the Sheet Status.
Constructors must only work to figured dimensions which are to be checked on site. Do not scale from hard copy drawings

Keyplan

North Arrow

Detail Symbol

Detail No.
Sheet No.

NORR
NORR Consultants Limited.
An Ingenium International Company

SET OFFICE INFORMATION
www.norr.com

Drawn CM	Date
Checked KSB	Date
Scale 1 : 100 @ A1	
Client The Hall School	
Project The Hall Senior School	
Drawing Title Proposed Lower Ground Floor Plan	
Sheet Status S4 - FOR APPROVAL	
Project No. IALN14-0046	
Drawing No. P20-LG-02	Rev. F