

General note


This drawing is to be read in conjunction with all other relevant drawings, schedules and specifications issued by AYH DESIGNS

All interior dimensions including ceiling heights are taken to and from finished surfaces unless otherwise stated. All levels and dimensions must be checked on site.

Any discrepancies with the information depicted in this drawing must be reported to AYH DESIGNS. Responsibility can not be accepted for alterations made to this drawing without prior permission from AYH DESIGNS

This drawing must not be photocopied, scaled or reproduced otherwise scale accuracy can not be guaranteed.

This drawing should not be used in any circumstances for any structural calculation or building construction / demolition work.

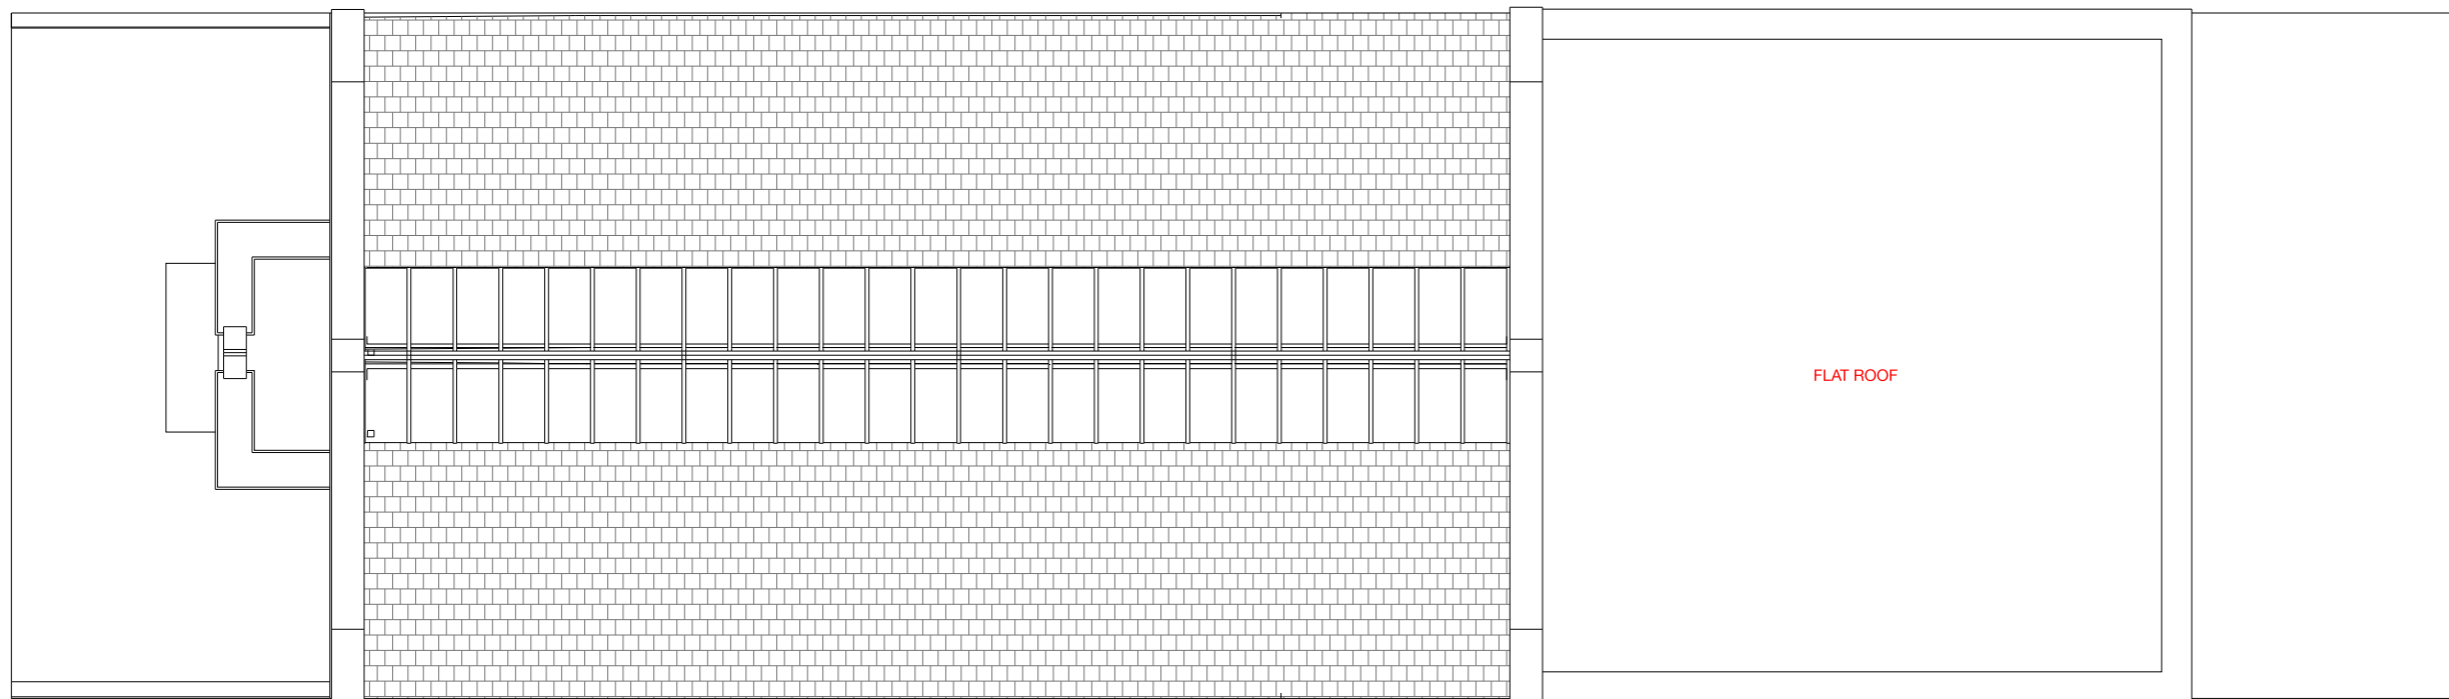

1 Existing Roof Plan
Scale: 1:100

AYHDESIGNS

M: +44 (0)7595464885 M: ayhconceptdesigns@gmail.com

CLIENT:

SAFARI KID

JOB TITLE:

ROCHESTER SQUARE, NW1 9RY

DRAWING TITLE:

EXISTING ROOF PLAN

TOTAL SQM/SQFT:

| | | | |
|------------|--------------------|----------------|-----------------------|
| JOB NO: | DRAWING NO: 002 | REVISION: B | SCALE(S): 1:100@A3 |
| DRAWN: AYH | CHECKED: YES | PLANNING | DATE: 29.03.19 |