

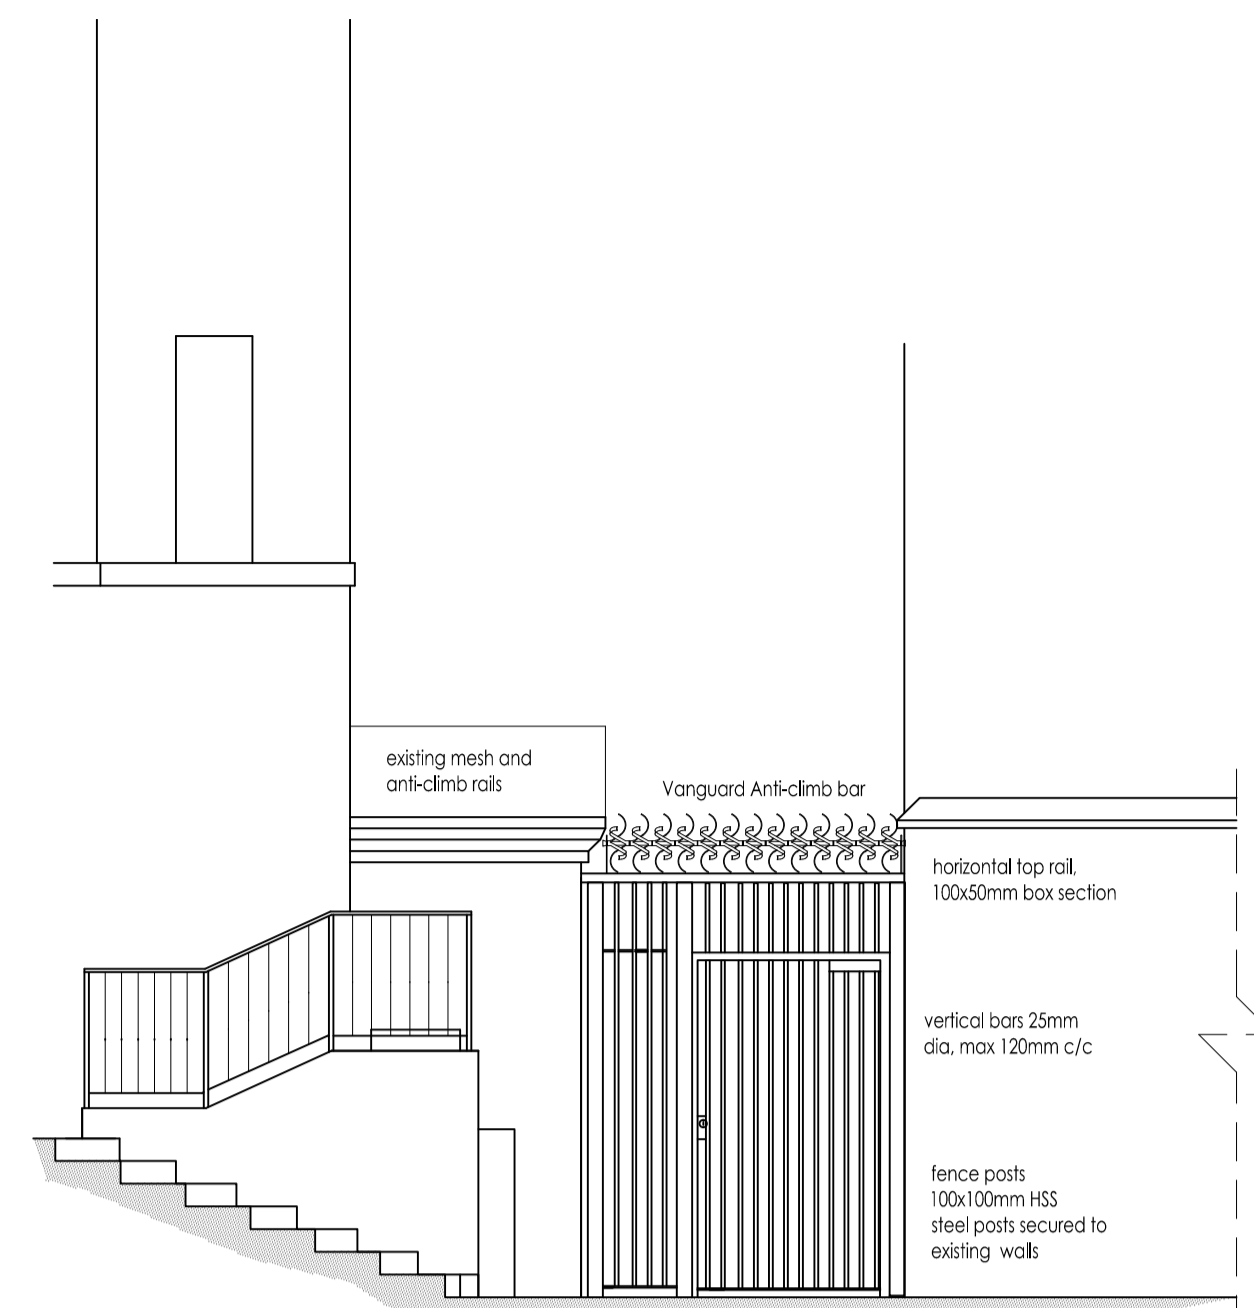


As Existing Elevation
(Part Of)
Scale 1:50

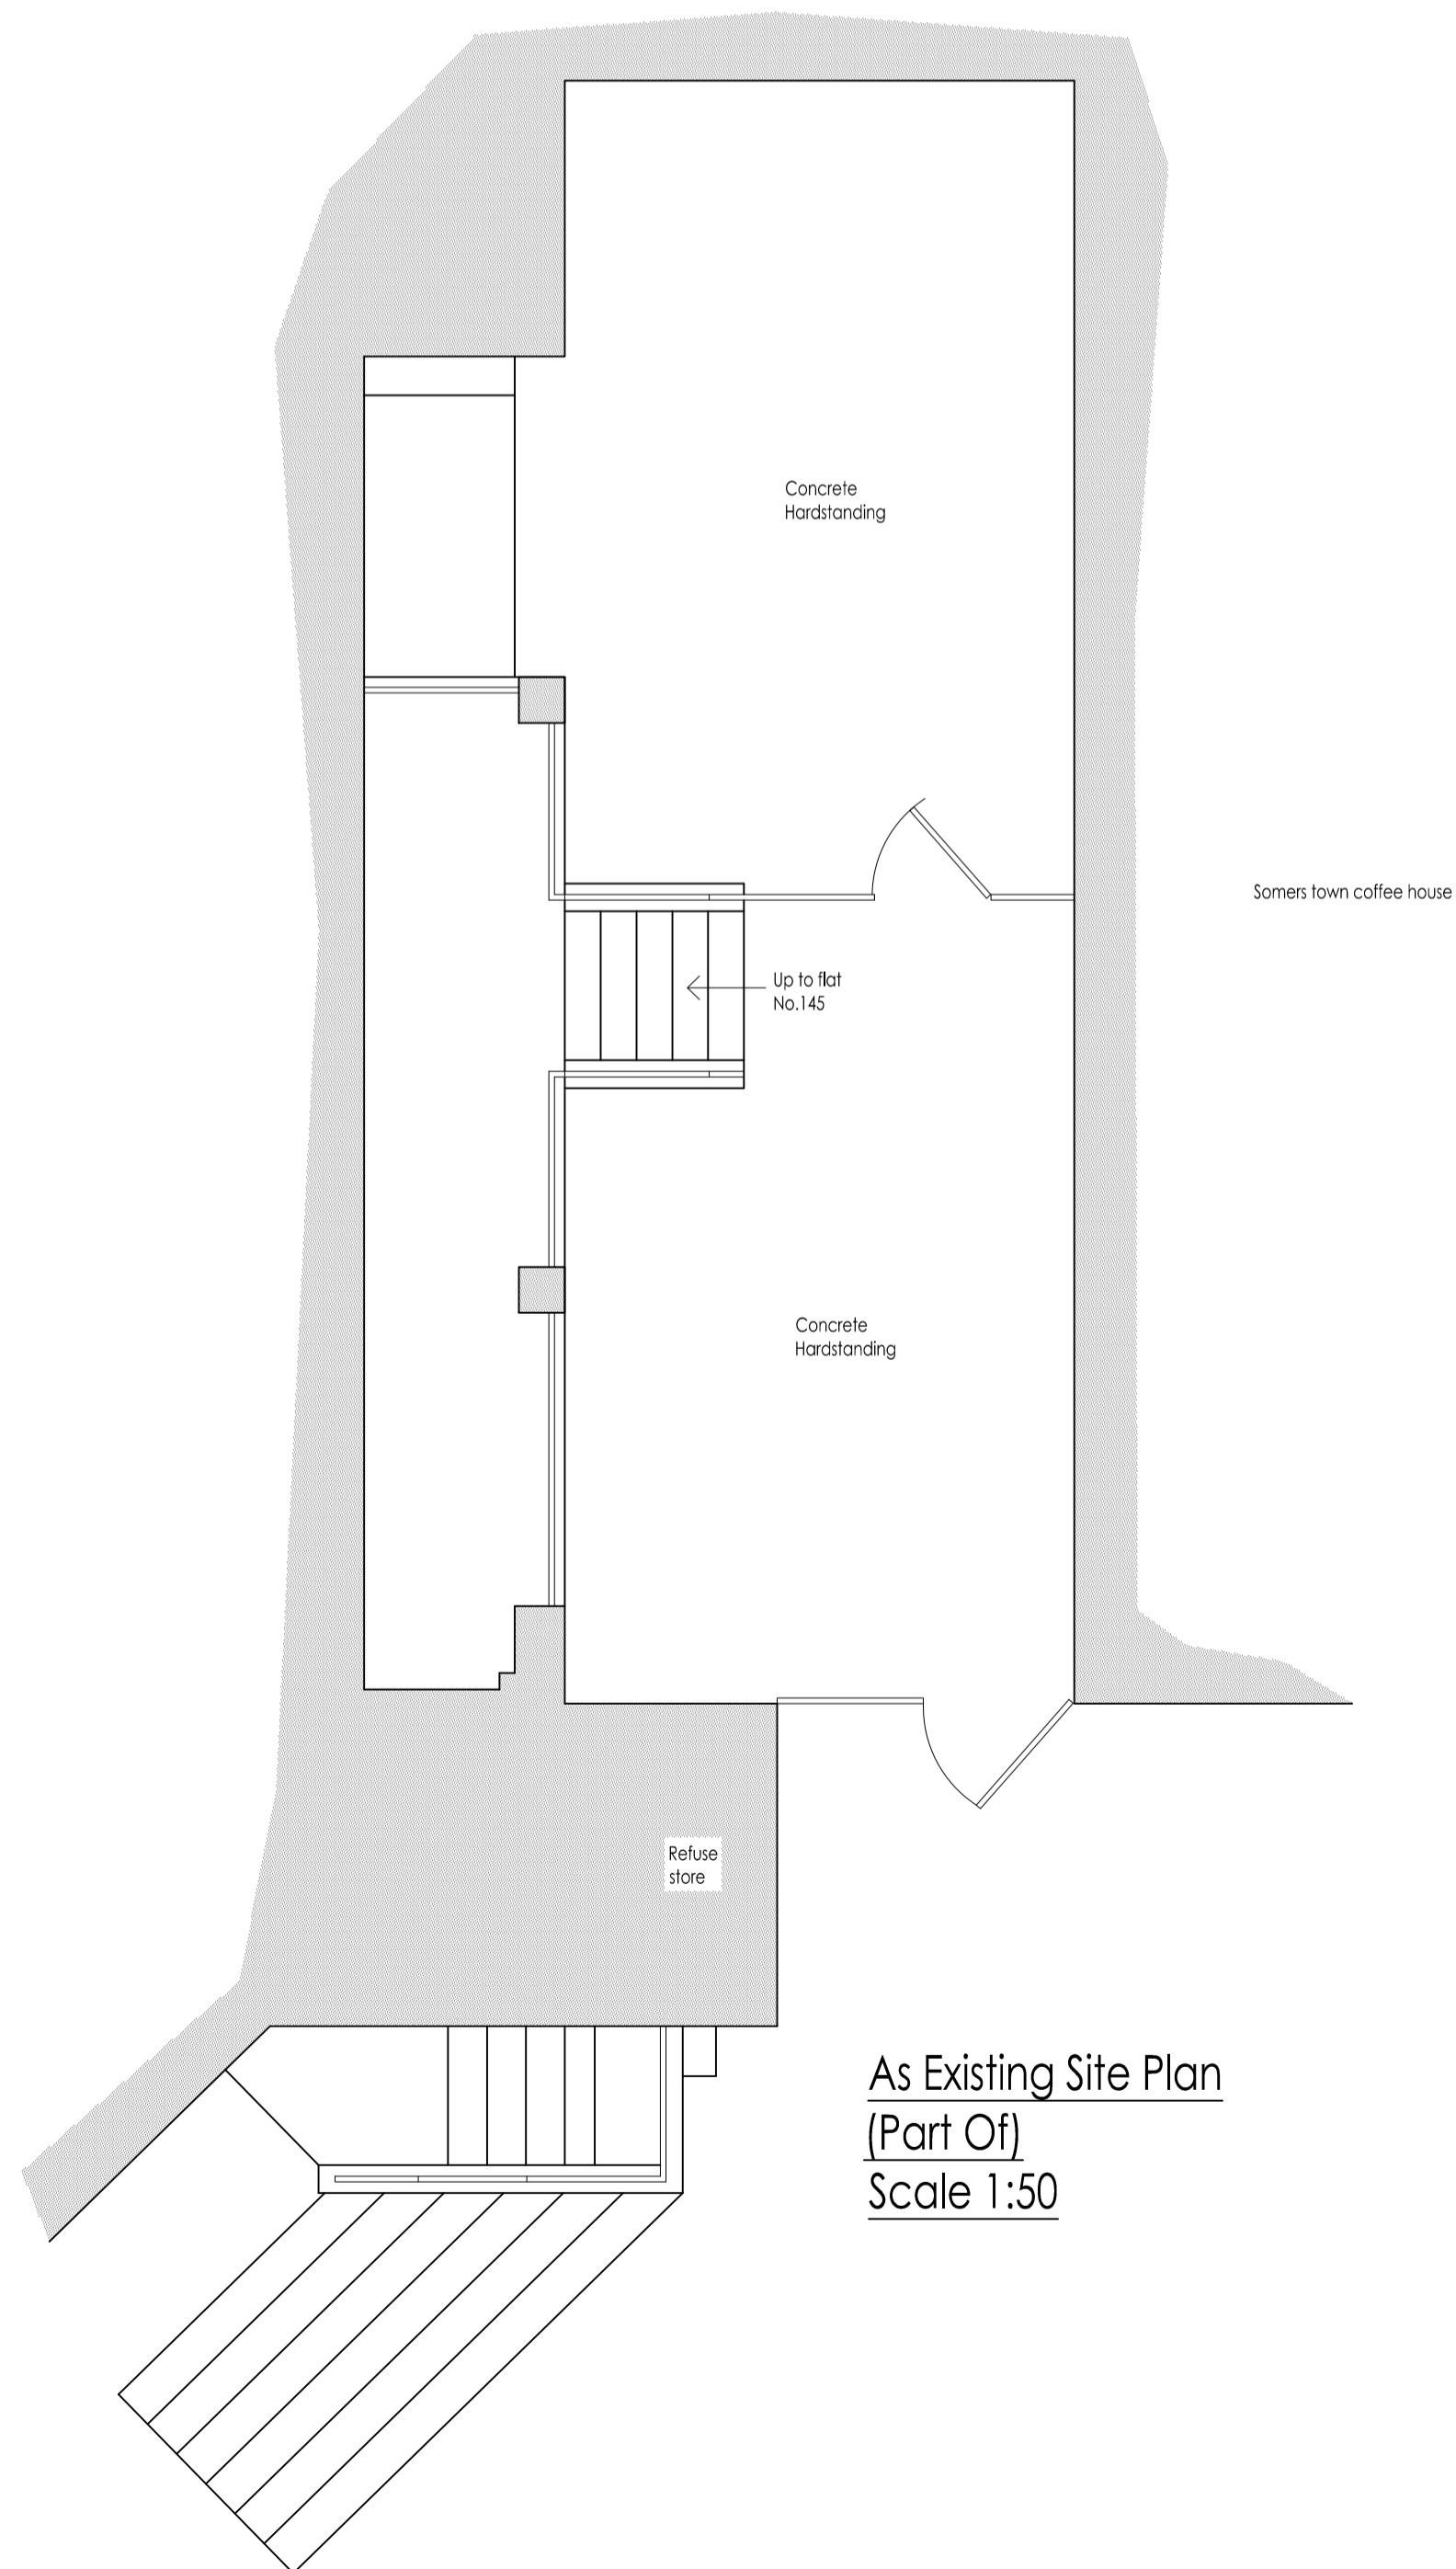


As Proposed Elevation
(Part Of)
Scale 1:50

FENCING AND GATES
TO BE IN COLOURED
EPOXY POWDER
COATED STEEL

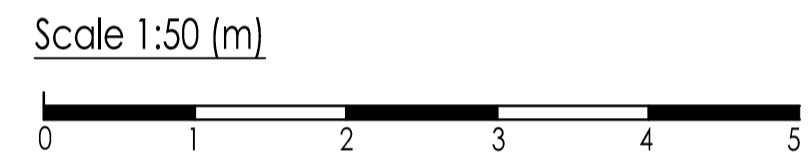

As Existing Site Plan
(Part Of)
Scale 1:50

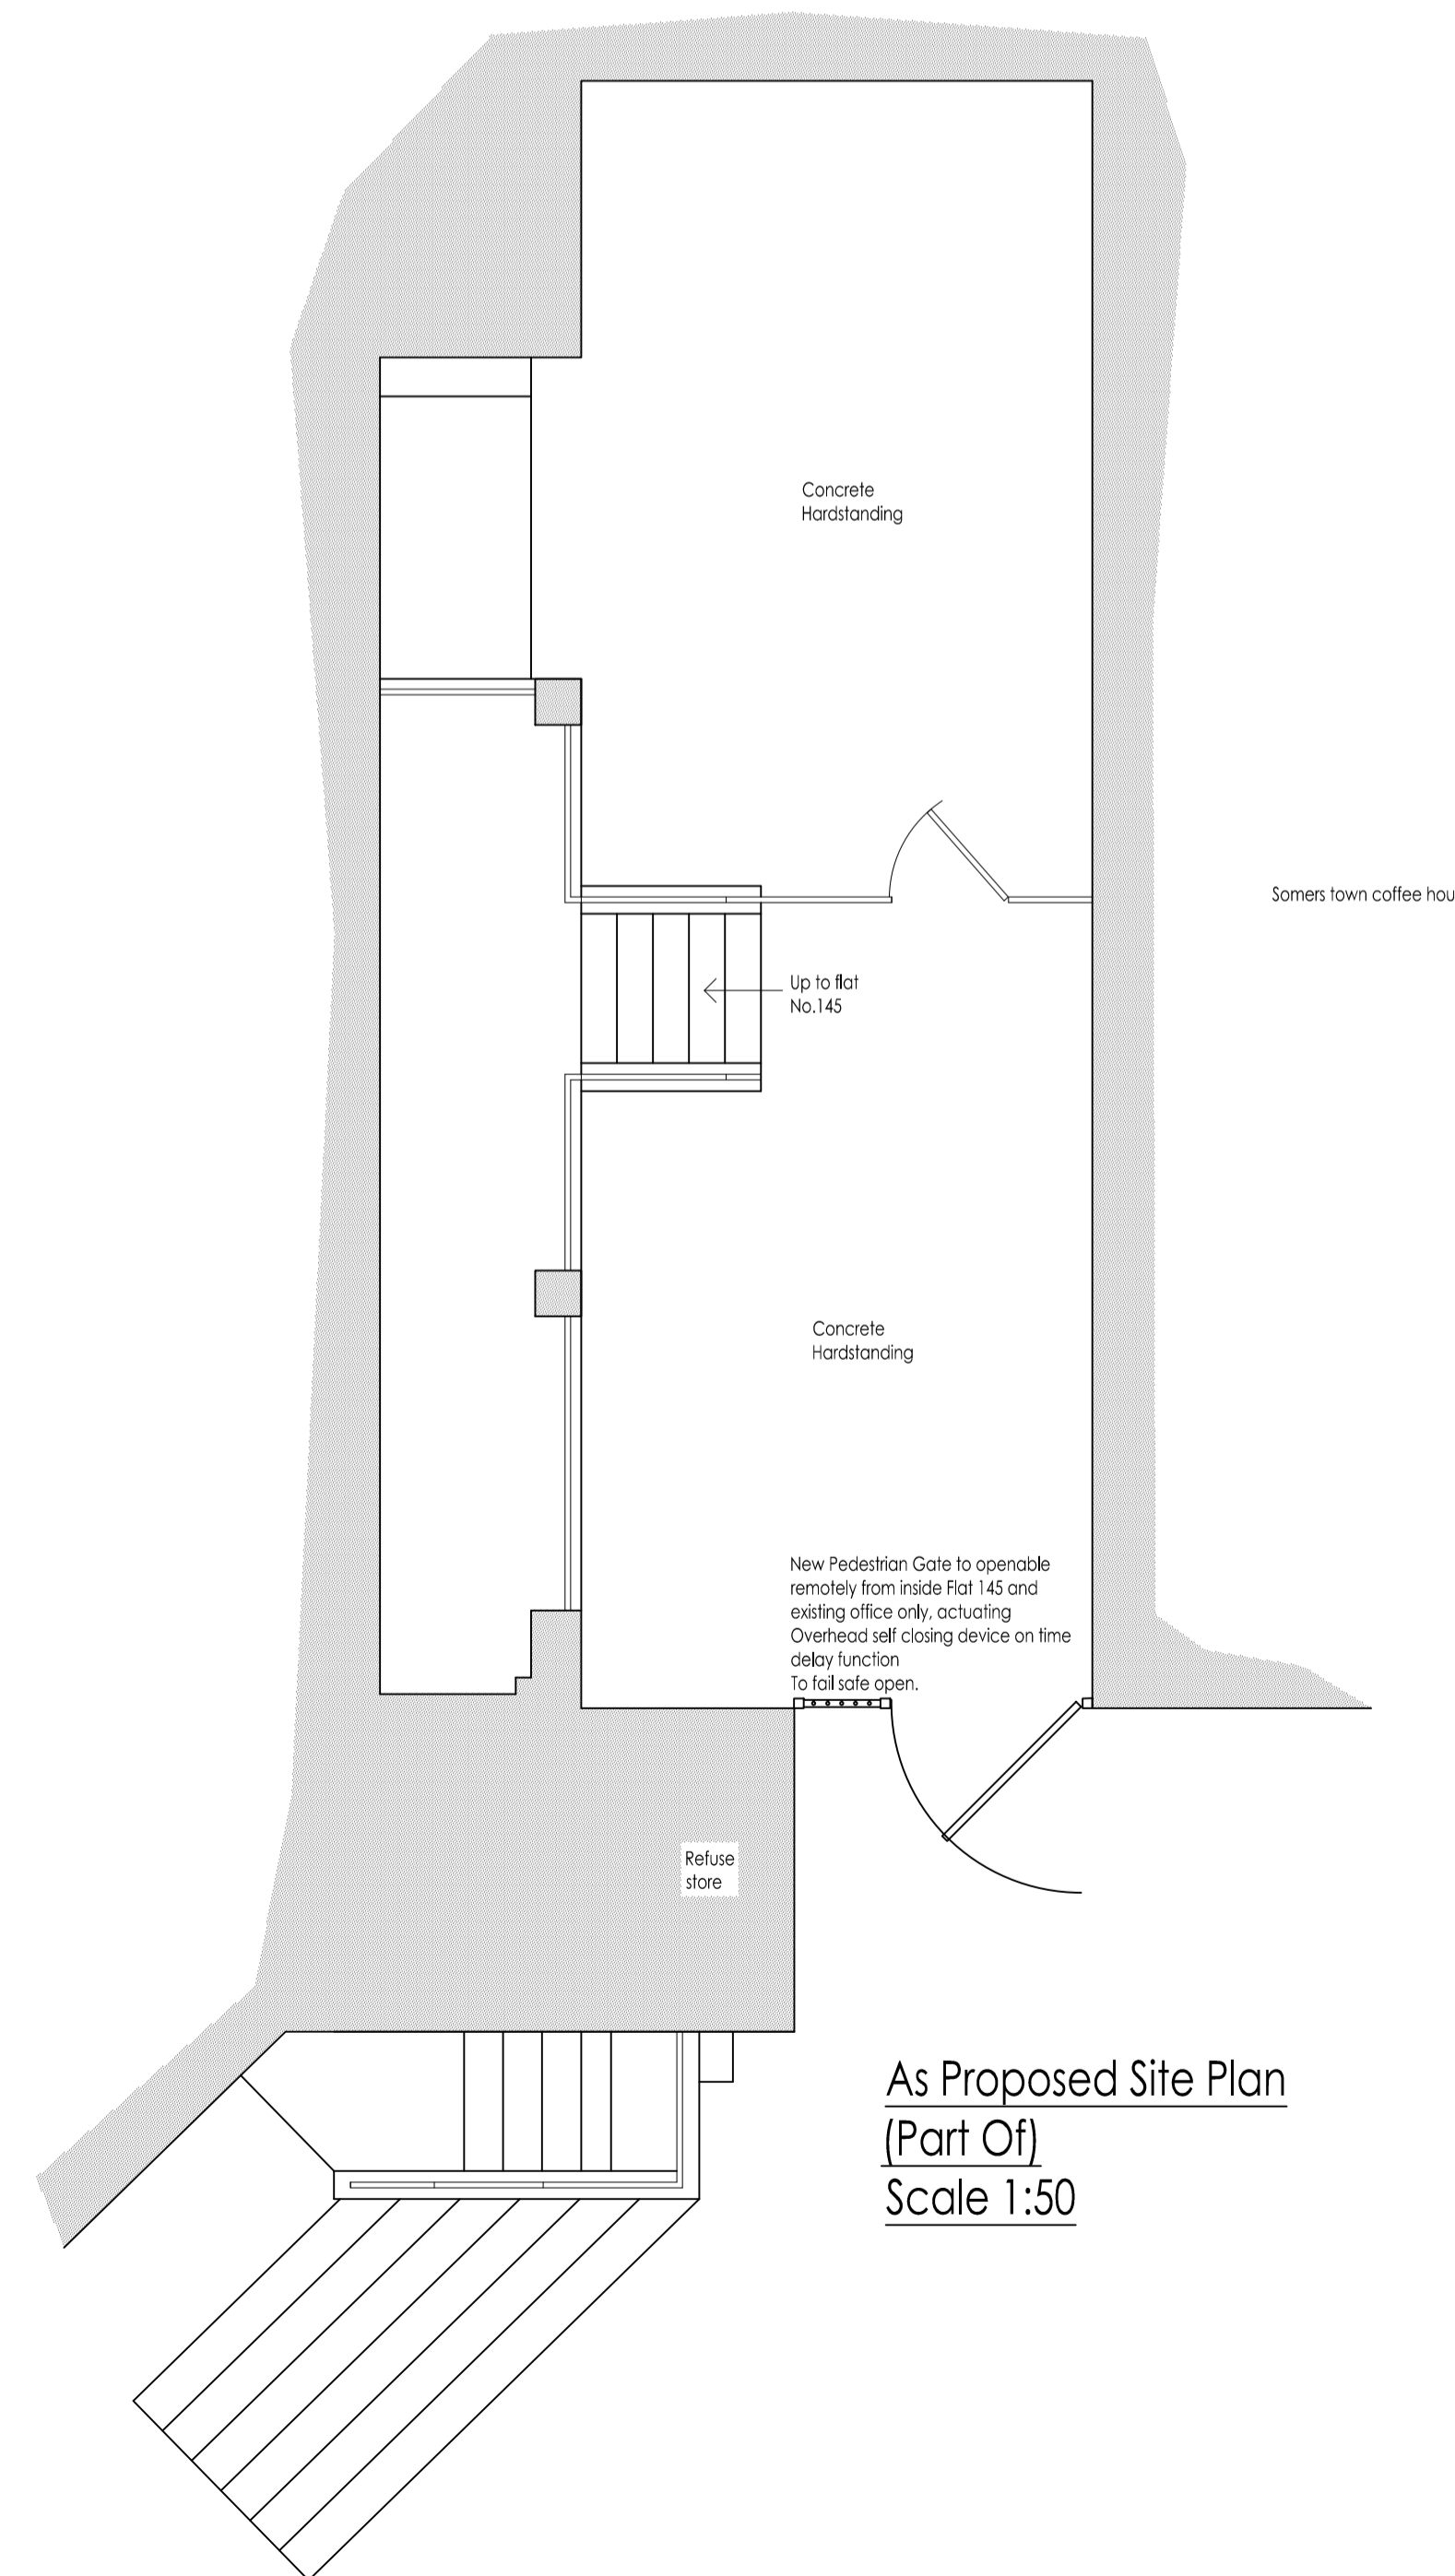

As Proposed Site Plan
(Part Of)
Scale 1:50


Whymark & Moulton
 Chartered Surveyors &
 Building Engineers
 14 Cornard Road, Sudbury,
 Suffolk. CO10 2XA
 Tel: 01787 371371



Project
**PROPOSED REPLACEMENT GATE AND RAILINGS
 LEVITA HOUSE
 CHARLTON STREET
 LONDON
 NW1 1HR**

Scale **1:50,** Date **May 2019**

Drawing No **19/086 - 02**

Amendments