


01 NORTH ELEVATION

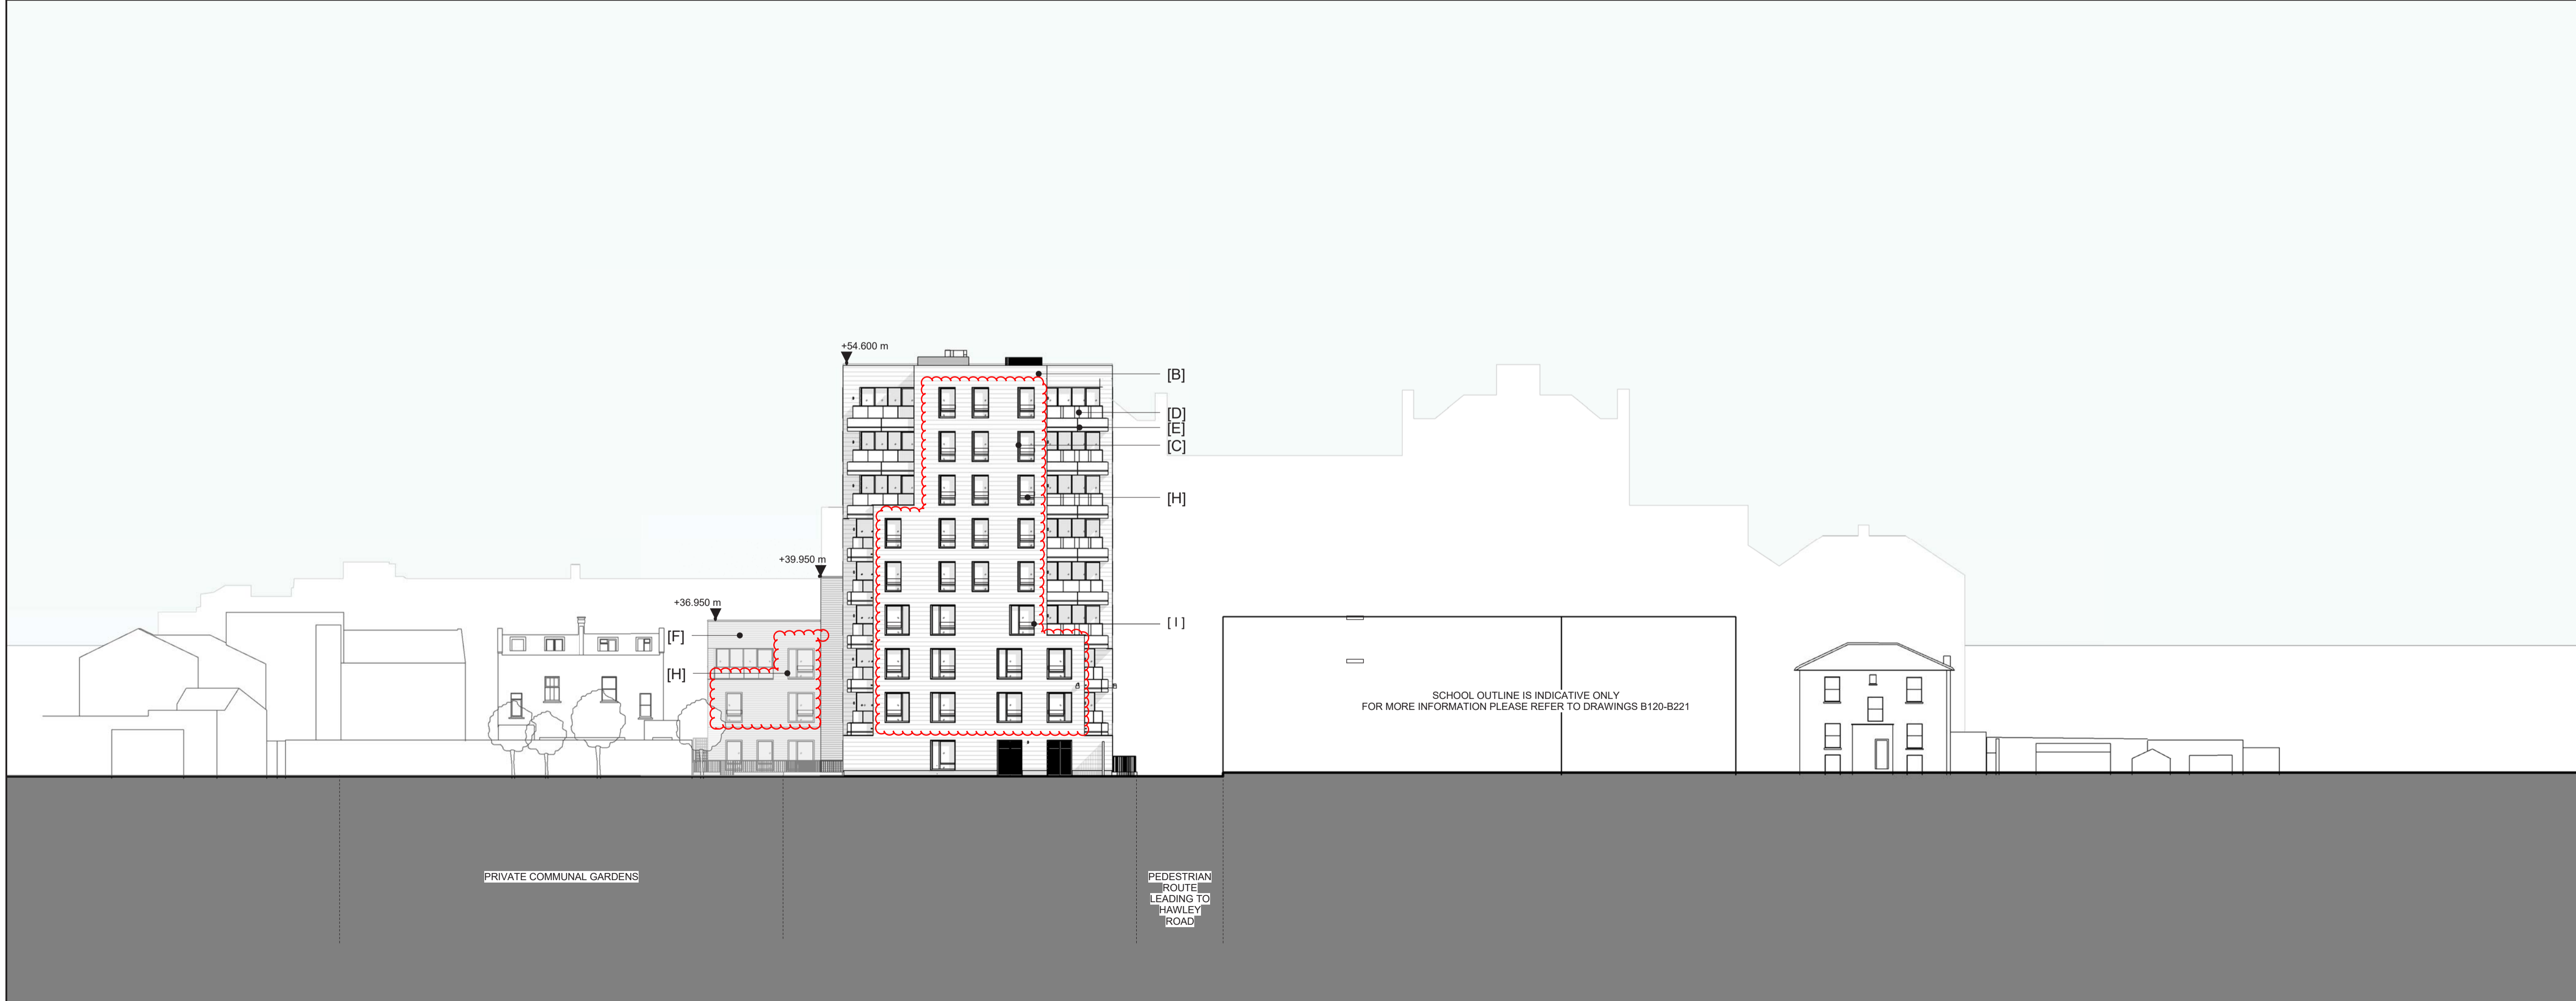



02 SOUTH ELEVATION

- KEY
- [A] PRECAST CONCRETE PANEL
  - [B] CLAY TILE CLADDING
  - [C] PRESSED METAL WINDOW SURROUNDS
  - [D] GLAZED BALUSTRADING TO BALCONY
  - [E] PRECAST CONCRETE BALCONY UPSTAND
  - [F] BRICKWORK
  - [H] POWDER COATED METAL WINDOW FRAMES
  - [I] GLAZED BALUSTRADING FIN TO WINDOWS


Notes

Rev C 08.04.19 Balustrading added to 1/F - 4/F Windows  
 rev B 09/02/18 Regularisation Planning Submission  
 REV DATE DESCRIPTION


# LABTECH

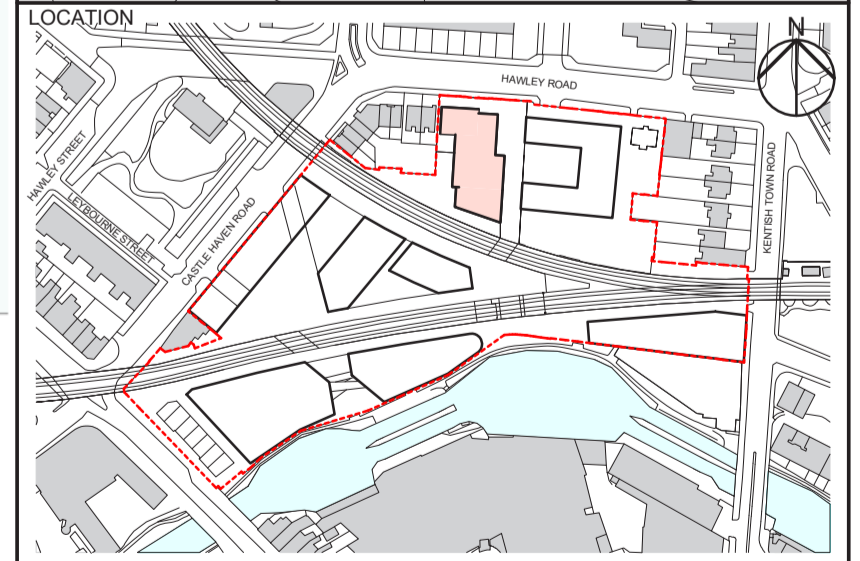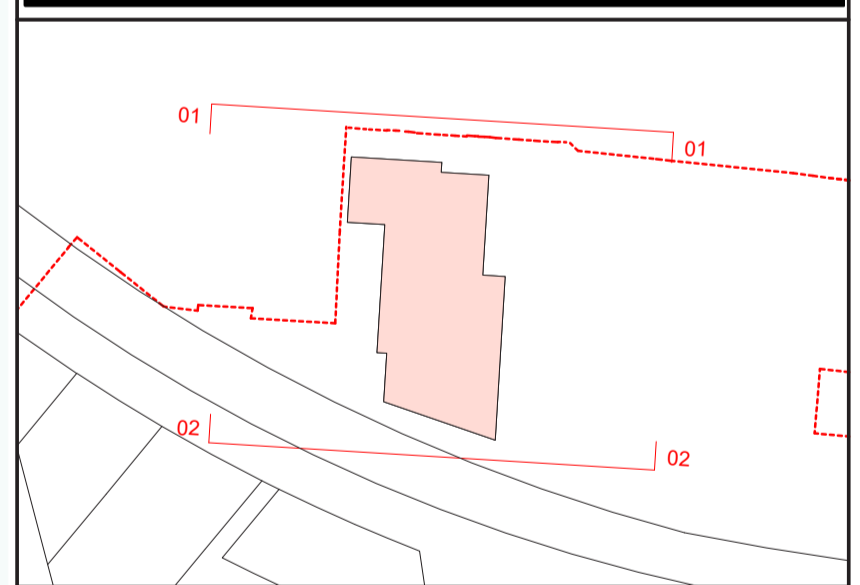

job title			
CAMDEN LOCK VILLAGE			
drawing title / location			
PROPOSED ELEVATIONS W+X NORTH AND SOUTH			
drawn by	checked	scale	status
		1 : 250 @ A1	PLANNING
project	drawing no.	revision	
12001	B_(00)_200	D	

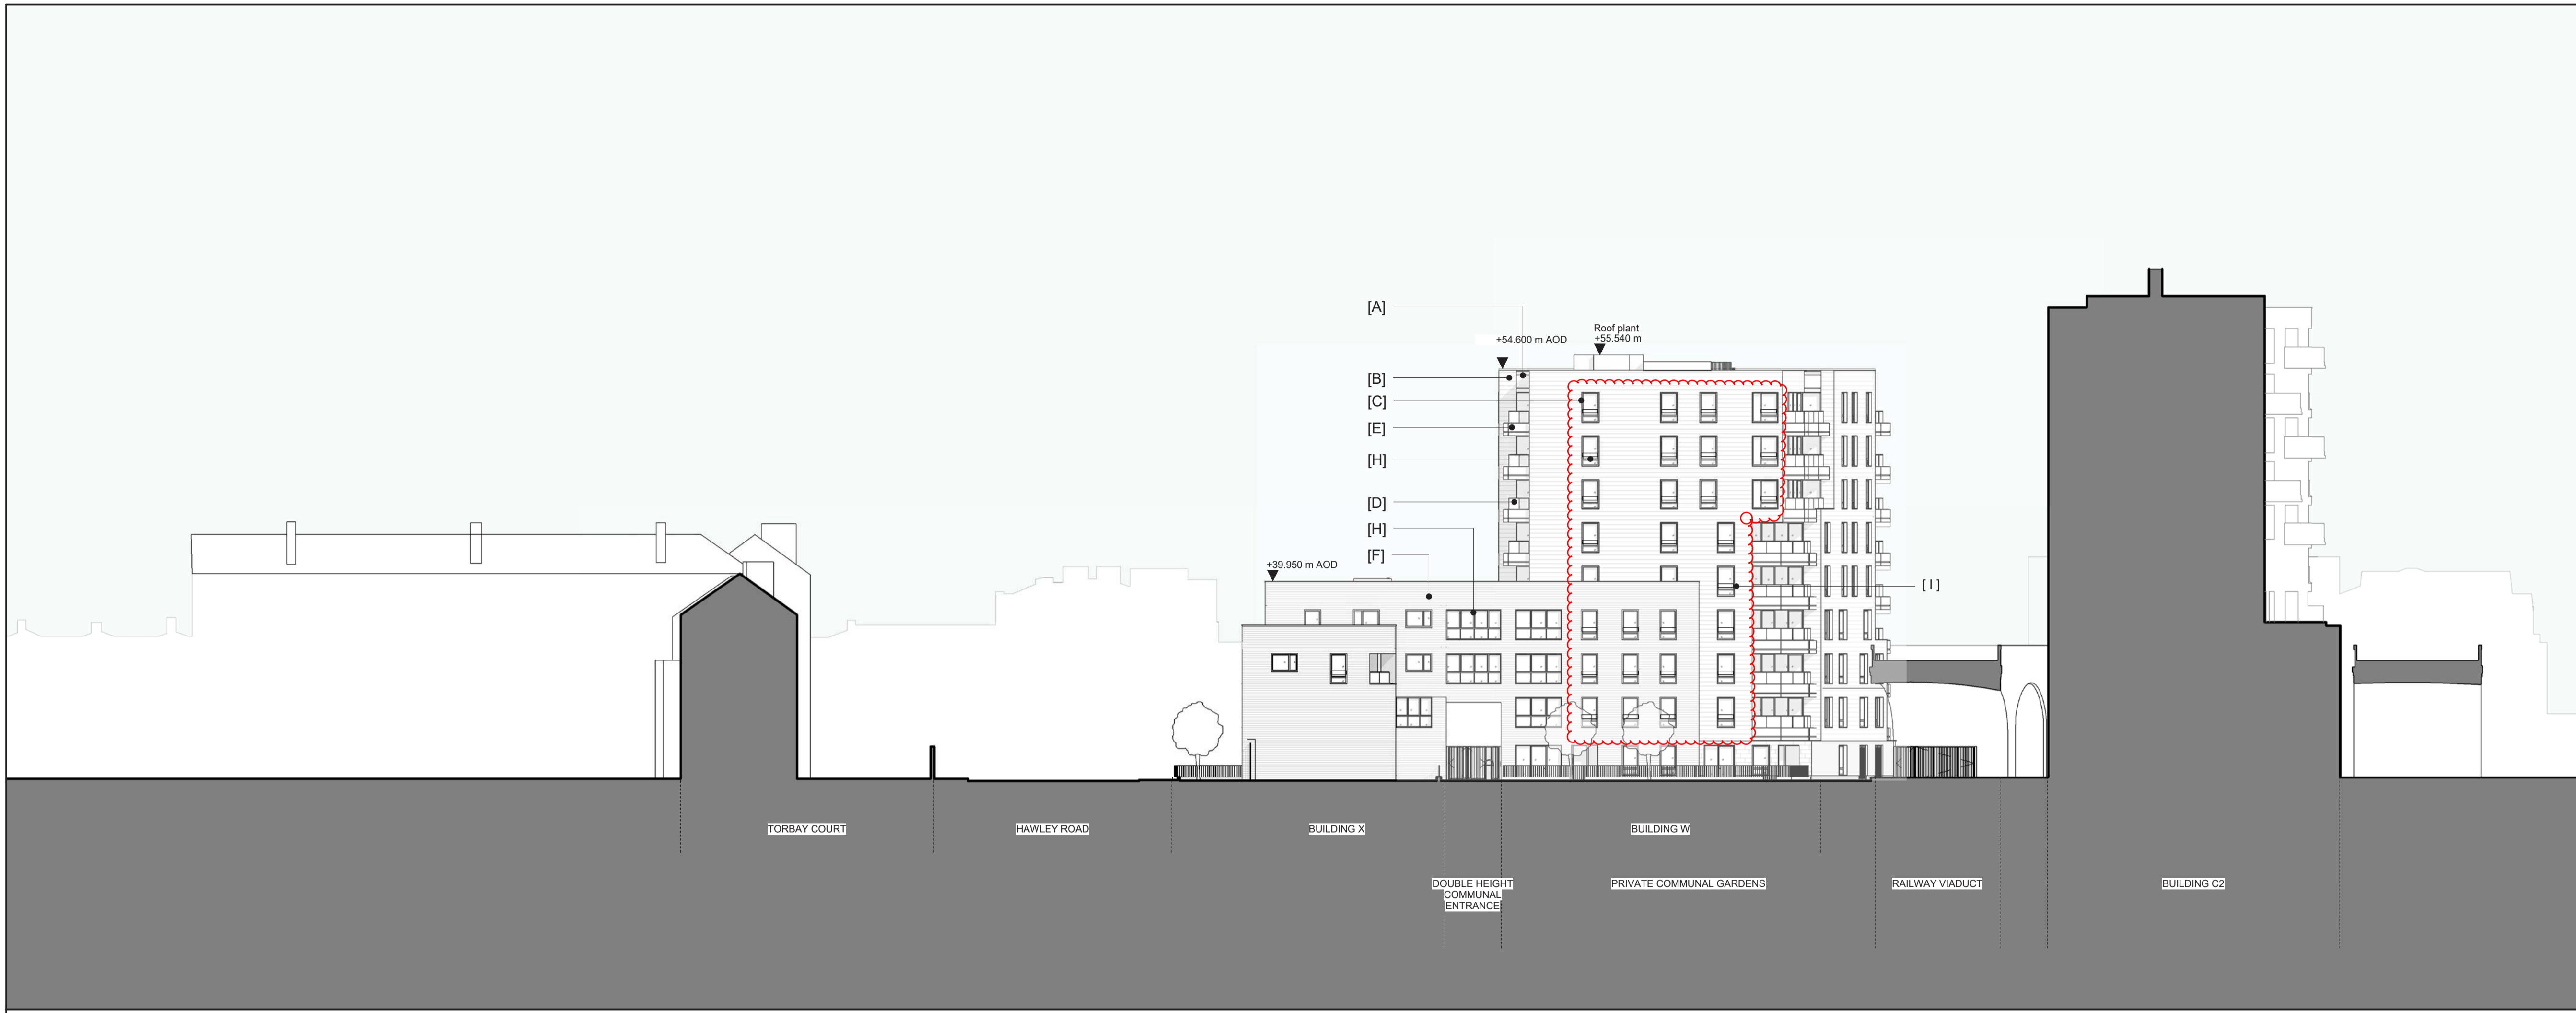

01 WEST ELEVATION

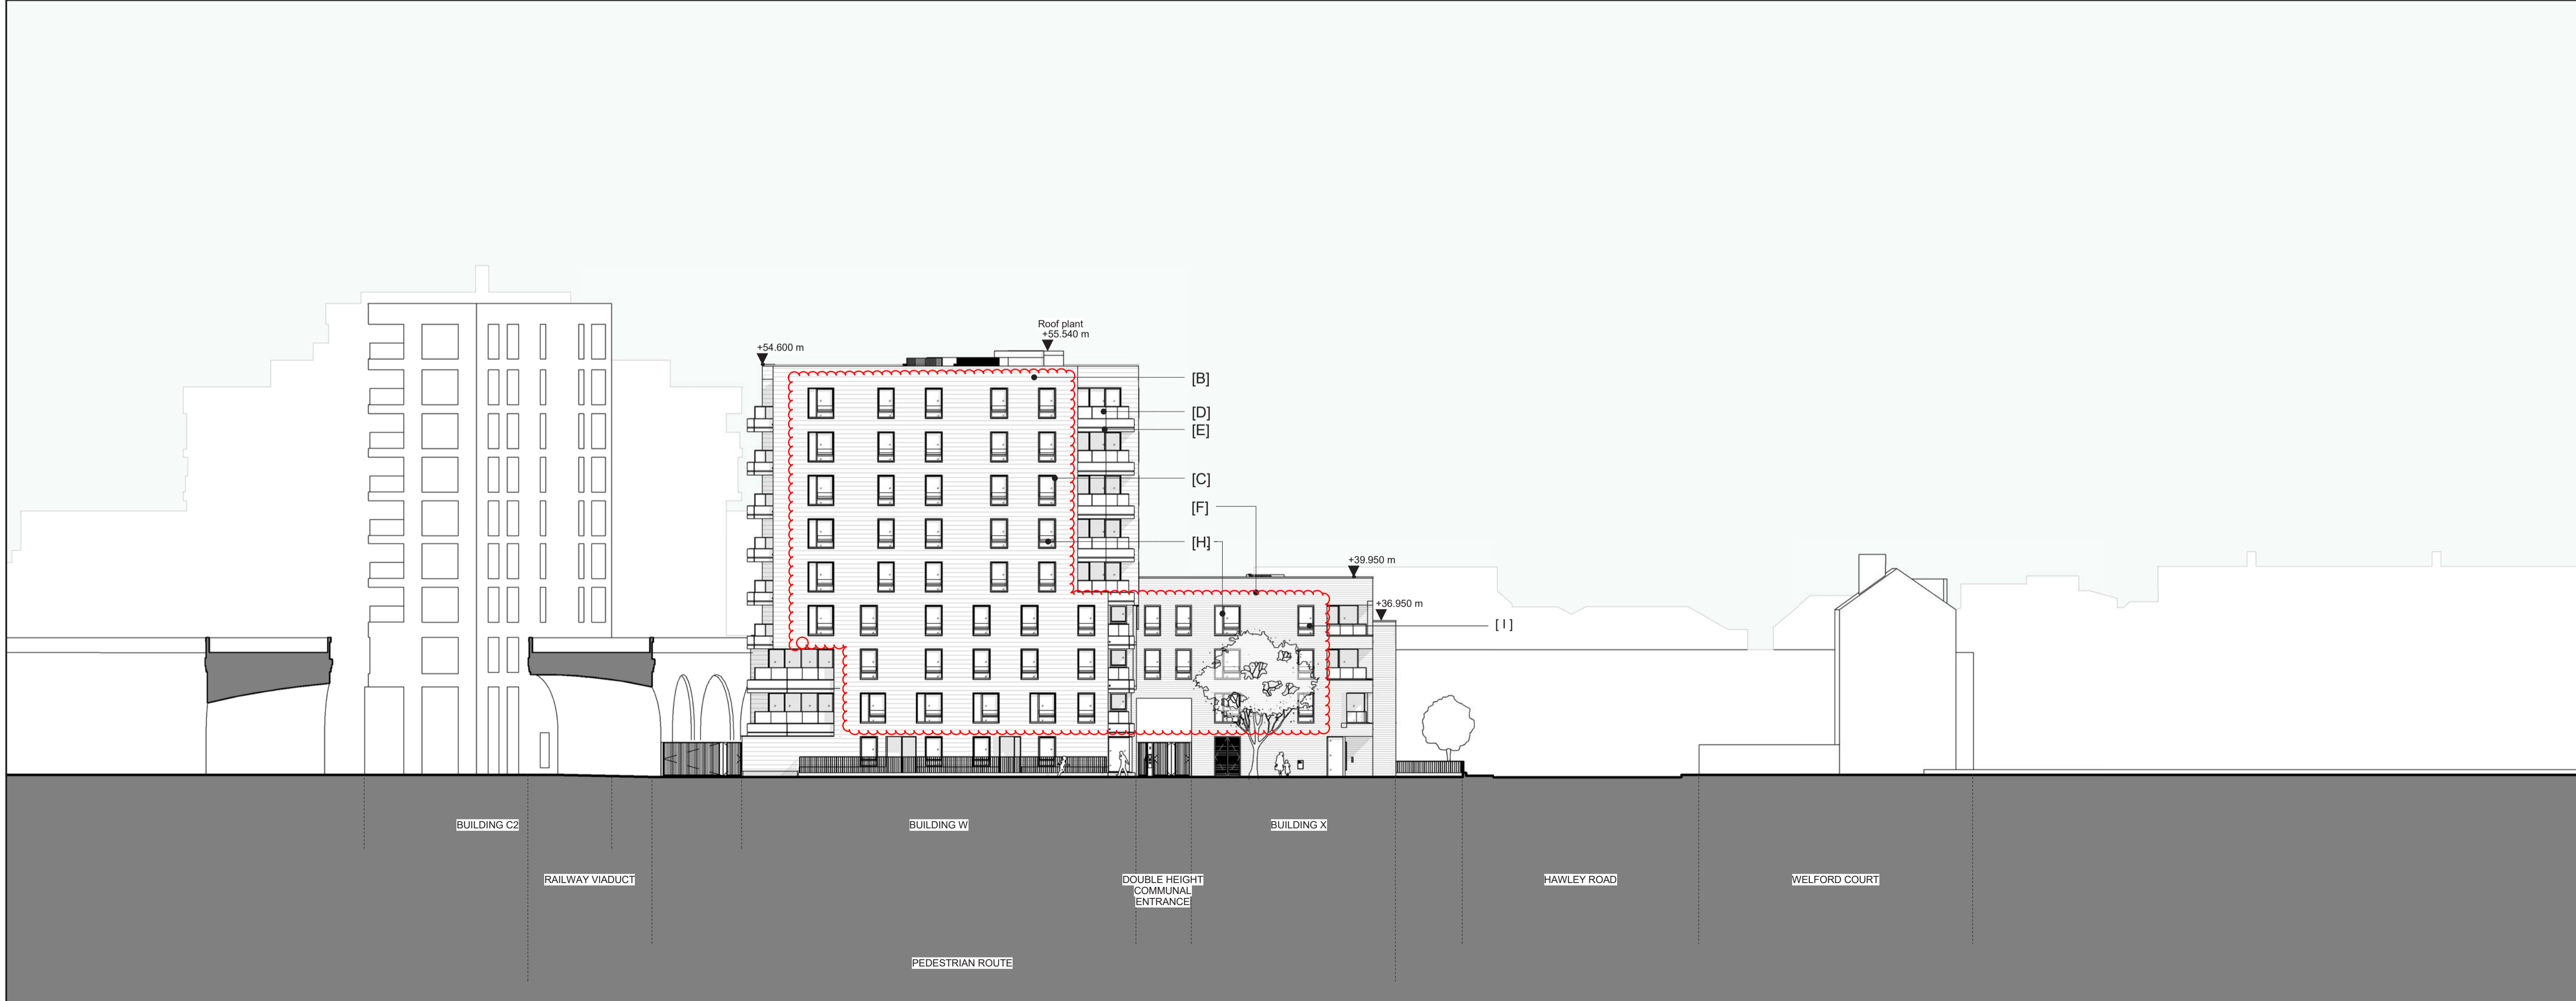



02 EAST ELEVATION

- KEY
- [A] PRECAST CONCRETE PANEL
  - [B] CLAY TILE CLADDING
  - [C] PRESSED METAL WINDOW SURROUNDS
  - [D] GLAZED BALUSTRADING TO BALCONY
  - [E] PRECAST CONCRETE BALCONY UPSTAND
  - [F] BRICKWORK
  - [H] POWDER COATED METAL WINDOW FRAMES
  - [I] GLAZED BALUSTRADING FIN TO WINDOWS

Notes

Rev C 08.04.19 Balustrading added to 1/F - 4/F Windows  
 rev B 09/02/18 Regularisation Planning Submission  
 REV DATE DESCRIPTION

LABTECH

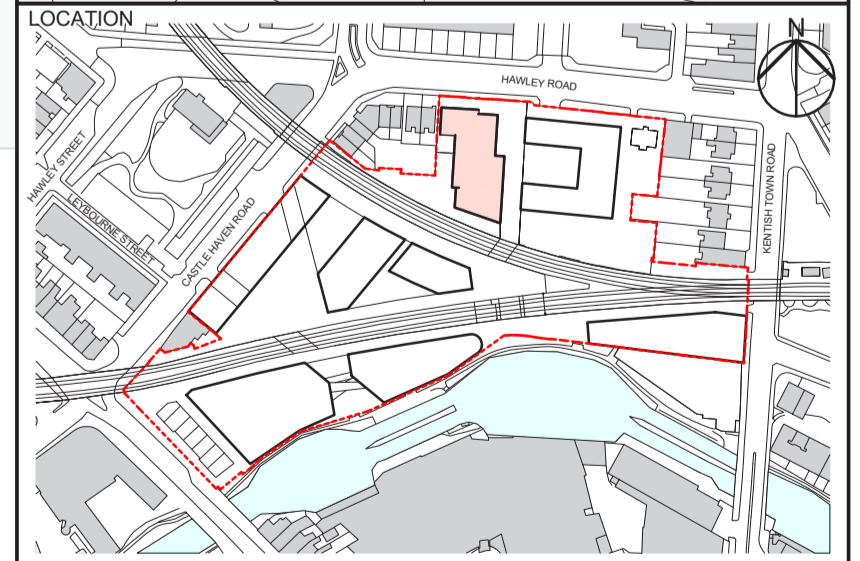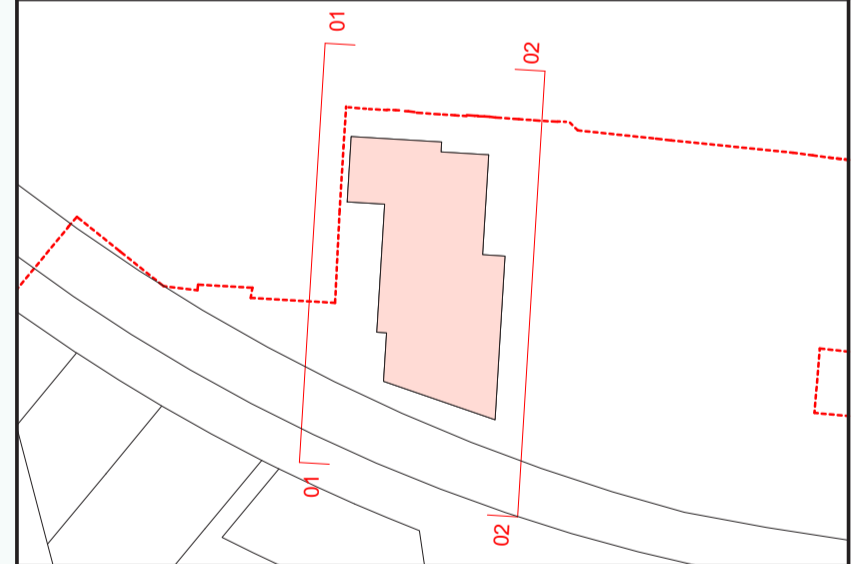

job title			
CAMDEN LOCK VILLAGE			
drawing title / location			
PROPOSED ELEVATIONS W+X EAST AND WEST			
drawn by	checked	scale	status
		1 : 250 @ A1	PLANNING
project	drawing no.	revision	
12001	B_(00)_201		D





[1]

[E]

[G]

01 EAST ELEVATION


KEY

NOTES/ SPECIFICATION

- [A] LAPPED TERRA COTTA TILE CLADDING
- [B] POWDER COATED PRESS METAL WINDOW AND SURROUNDS
- [C] GLAZED BALUSTRADE TO BALCONIES
- [D] GRC CONCRETE BALCONY UPSTAND
- [E] BRICKWORK
- [G] POWDER COATED METAL WINDOW FRAMES
- [1] GLAZED BALUSTRADING FIN TO WINDOWS

Rev C 08.04.19 Balustrading added to 1F - 4F Windows  
 Rev A xxx/18 Regularisation Planning Submission  
 REV DATE DESCRIPTION

LABTECH

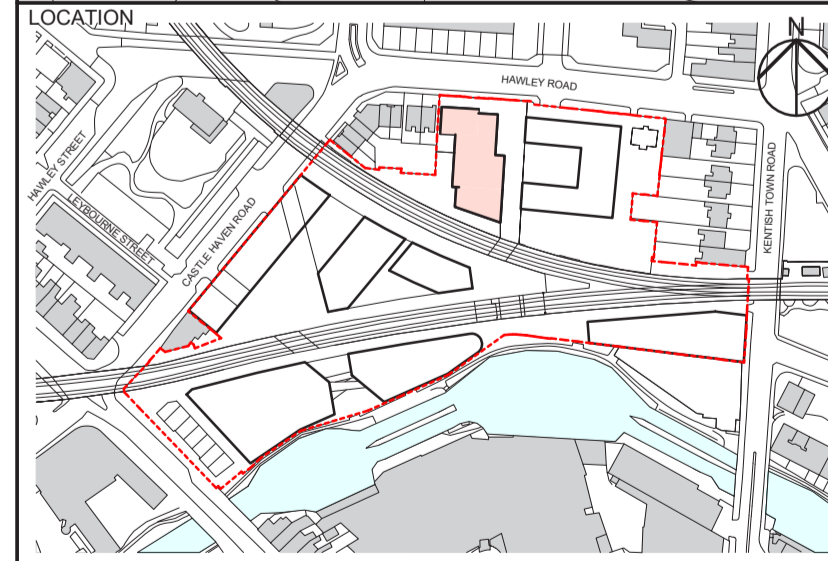

job title  
CAMDEN LOCK VILLAGE

drawing title / location  
BUILDING W+X  
PROPOSED BAY STUDIES

drawn by	checked	scale	status
		1 : 50 @ A1	PLANNING
project	drawing no.	revision	
12001	B_(00)_ 230	D	