


15 CANNON PLACE, LONDON NW3 1EH
Location & Site Plans
Drawing No: 15CP19/11

Site Plan

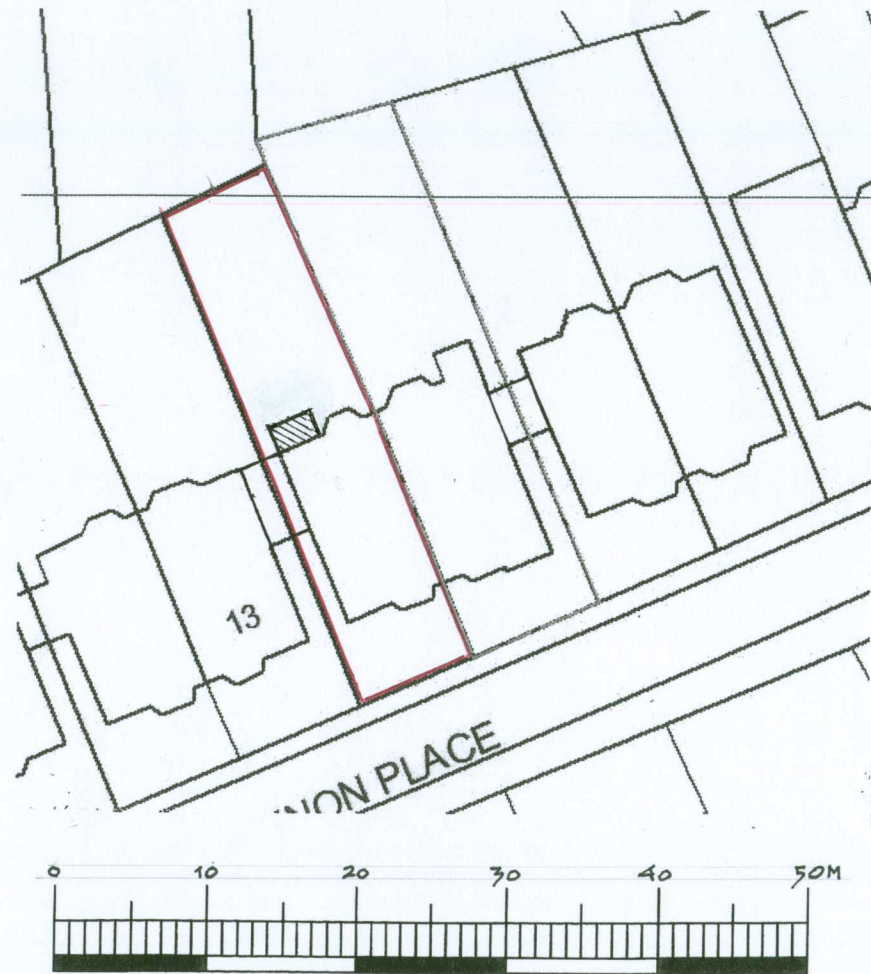


Scale 1:500@A3

Location Plan





Scale 1:1250@A3

15 CANNON PLACE, LONDON NW3 1EH
Proposed Lower Ground Floor Plan Scale 1:50@A3
Drawing No: 15CP19/41

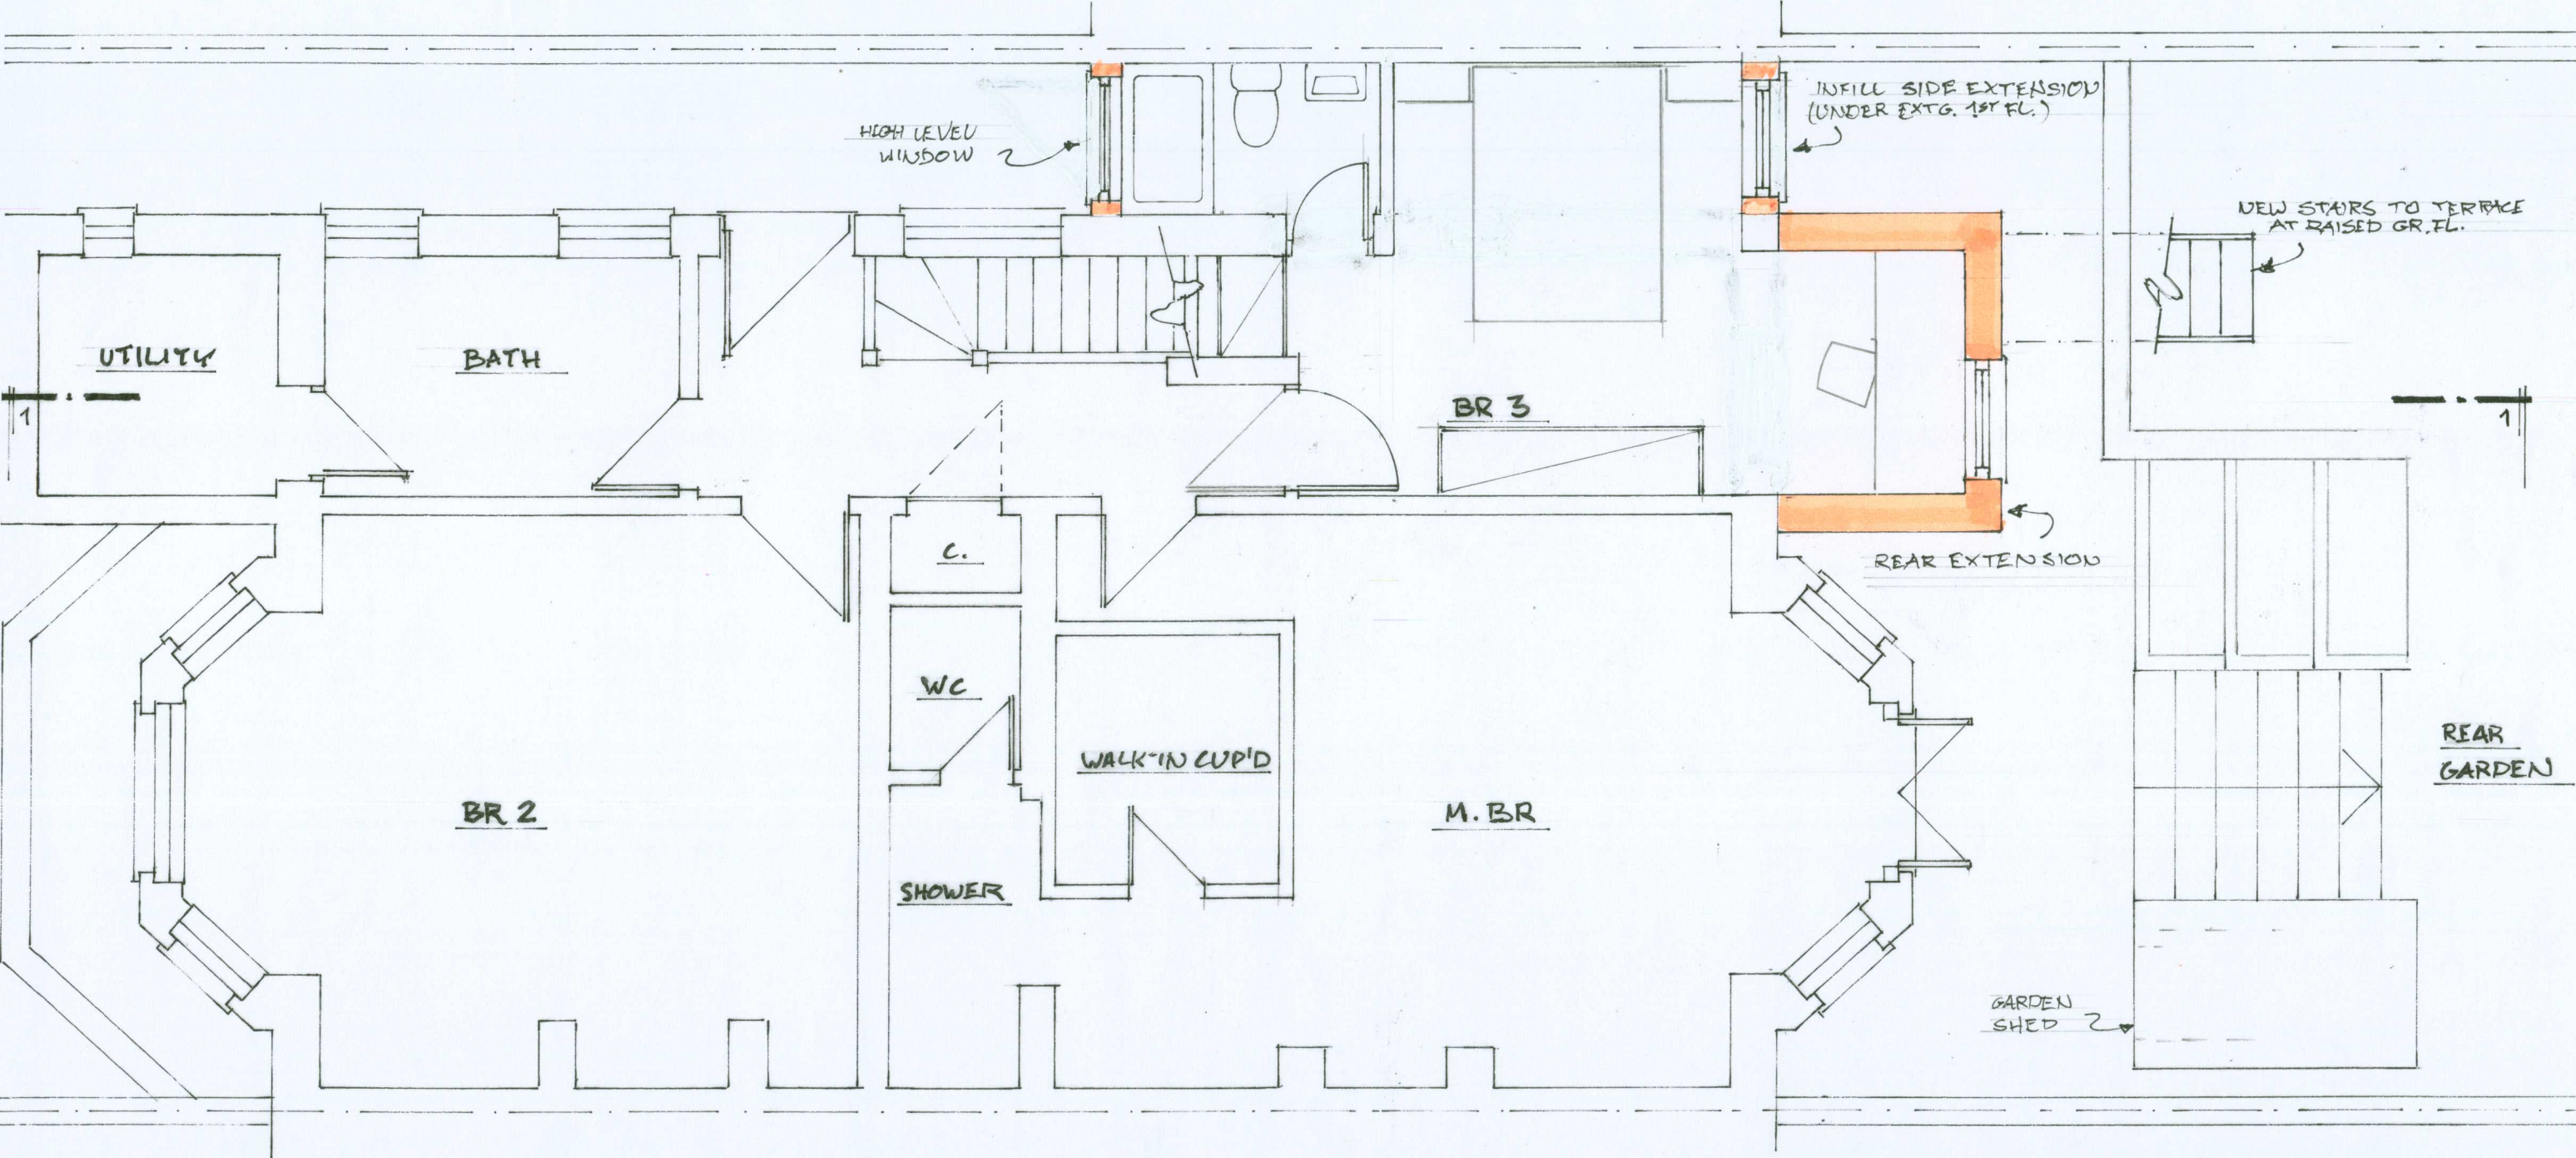

15 CANNON PLACE, LONDON NW3 1EH
Proposed Raised Ground Floor Plan **Scale 1:50@A3**
Drawing No: 15CP19/5I

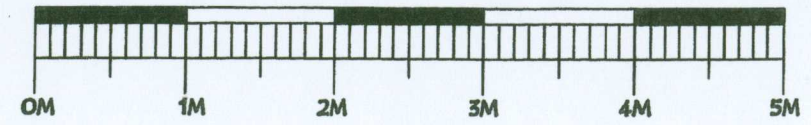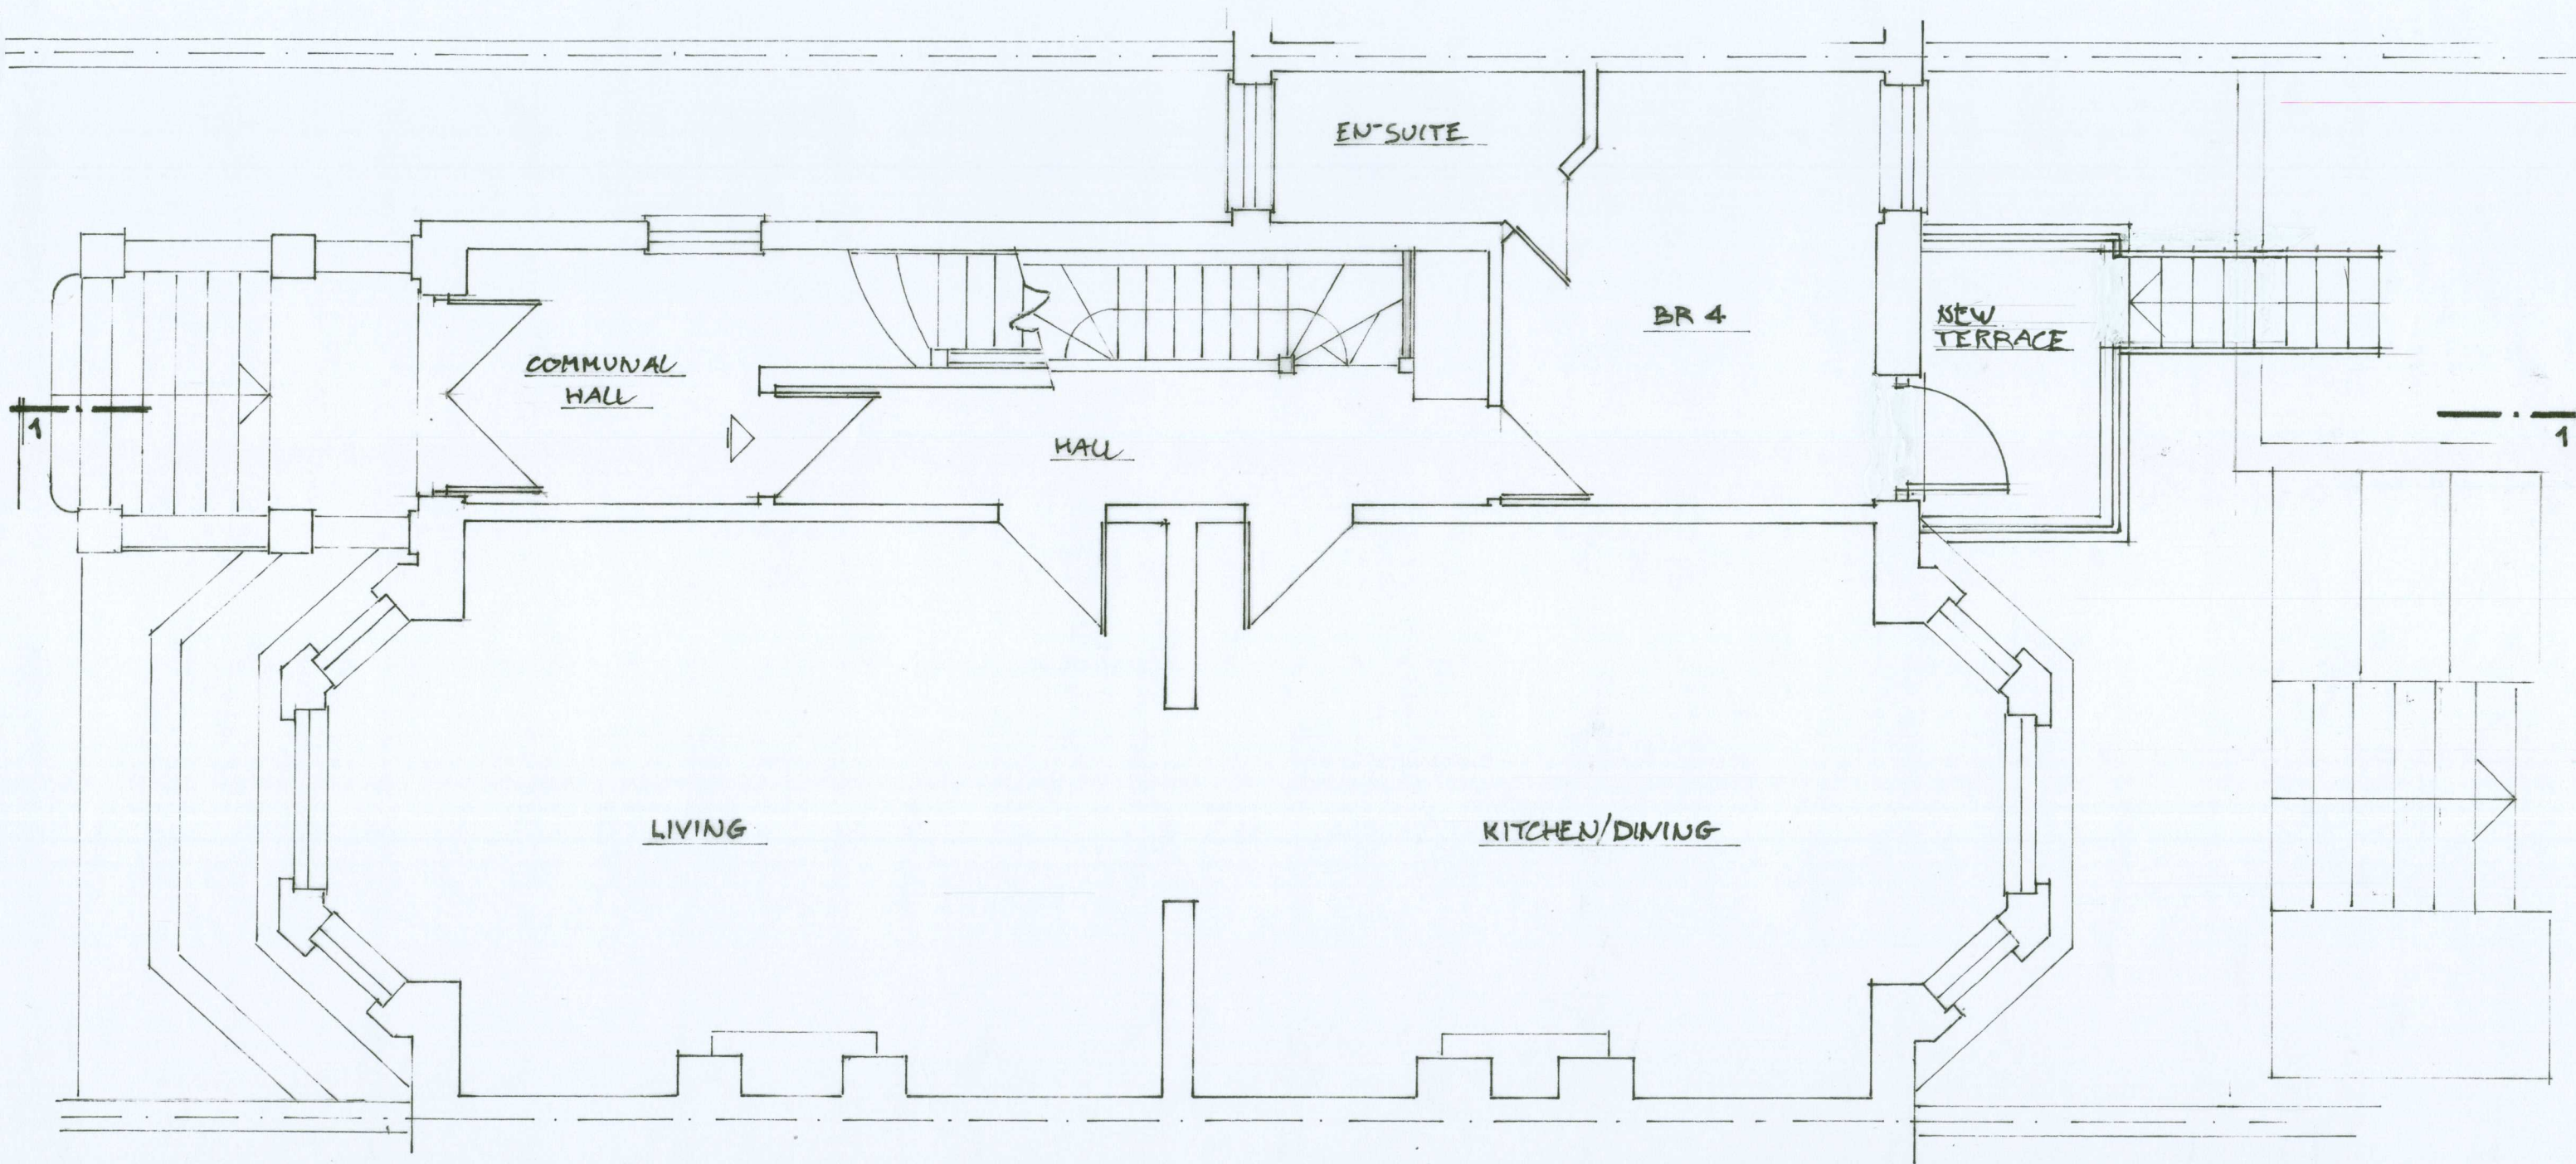


15 CANNON PLACE, LONDON NW3 1EH

Proposed Elevations Scale 1:100@A3


Drawing No: 15CP19/7I

Finishes:

- 1 – Walls: bricks to match existing in colour and pattern.
- 2 – Windows: double glazed casement timber windows painted white.
- 3 – Door: timber frame painted white.
- 4 – Railings: Victorian style cast iron, painted black.
- 5 – Stairs: Victorian style cast iron, painted black.
- 6 – Terrace Floor: timber decking.

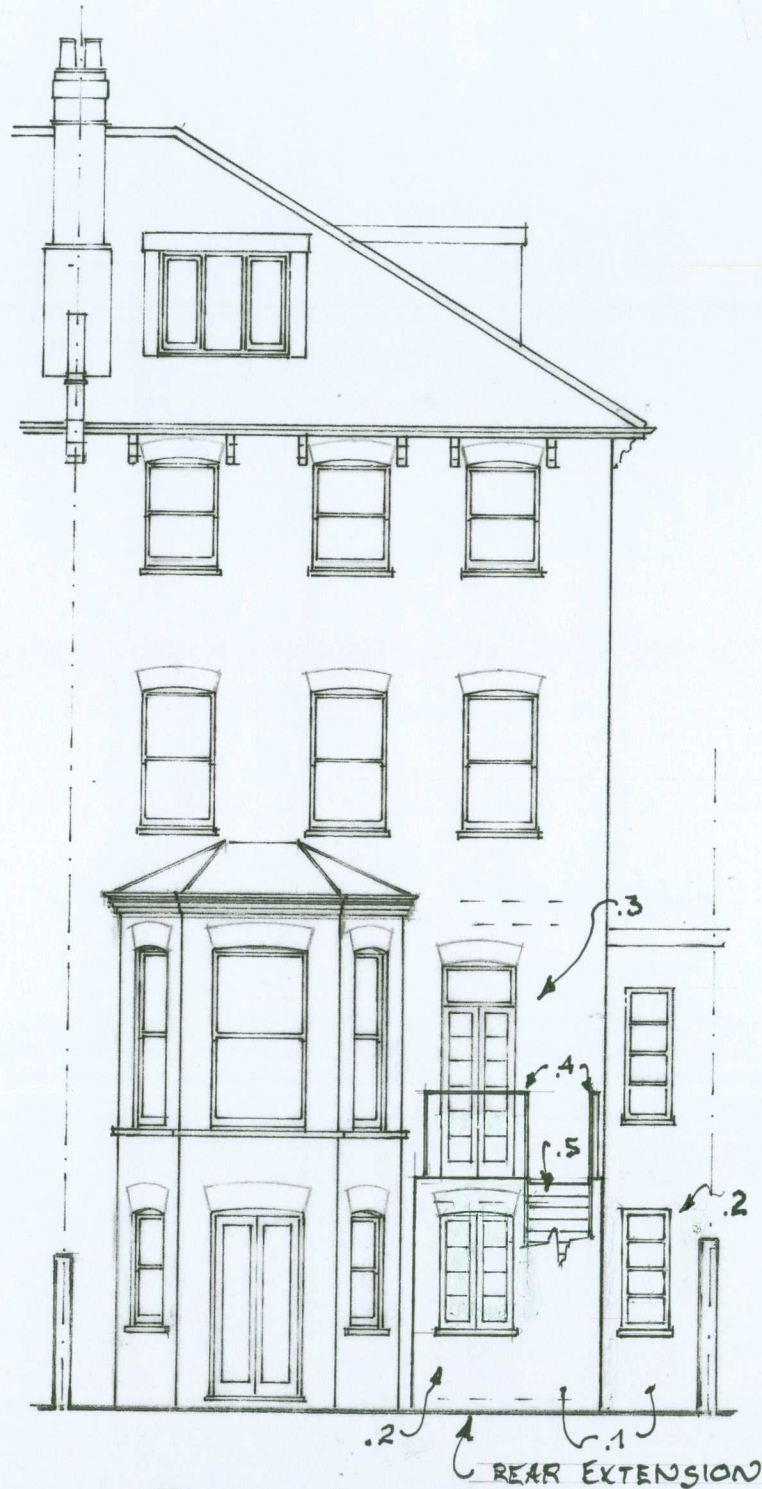

Rear elevation

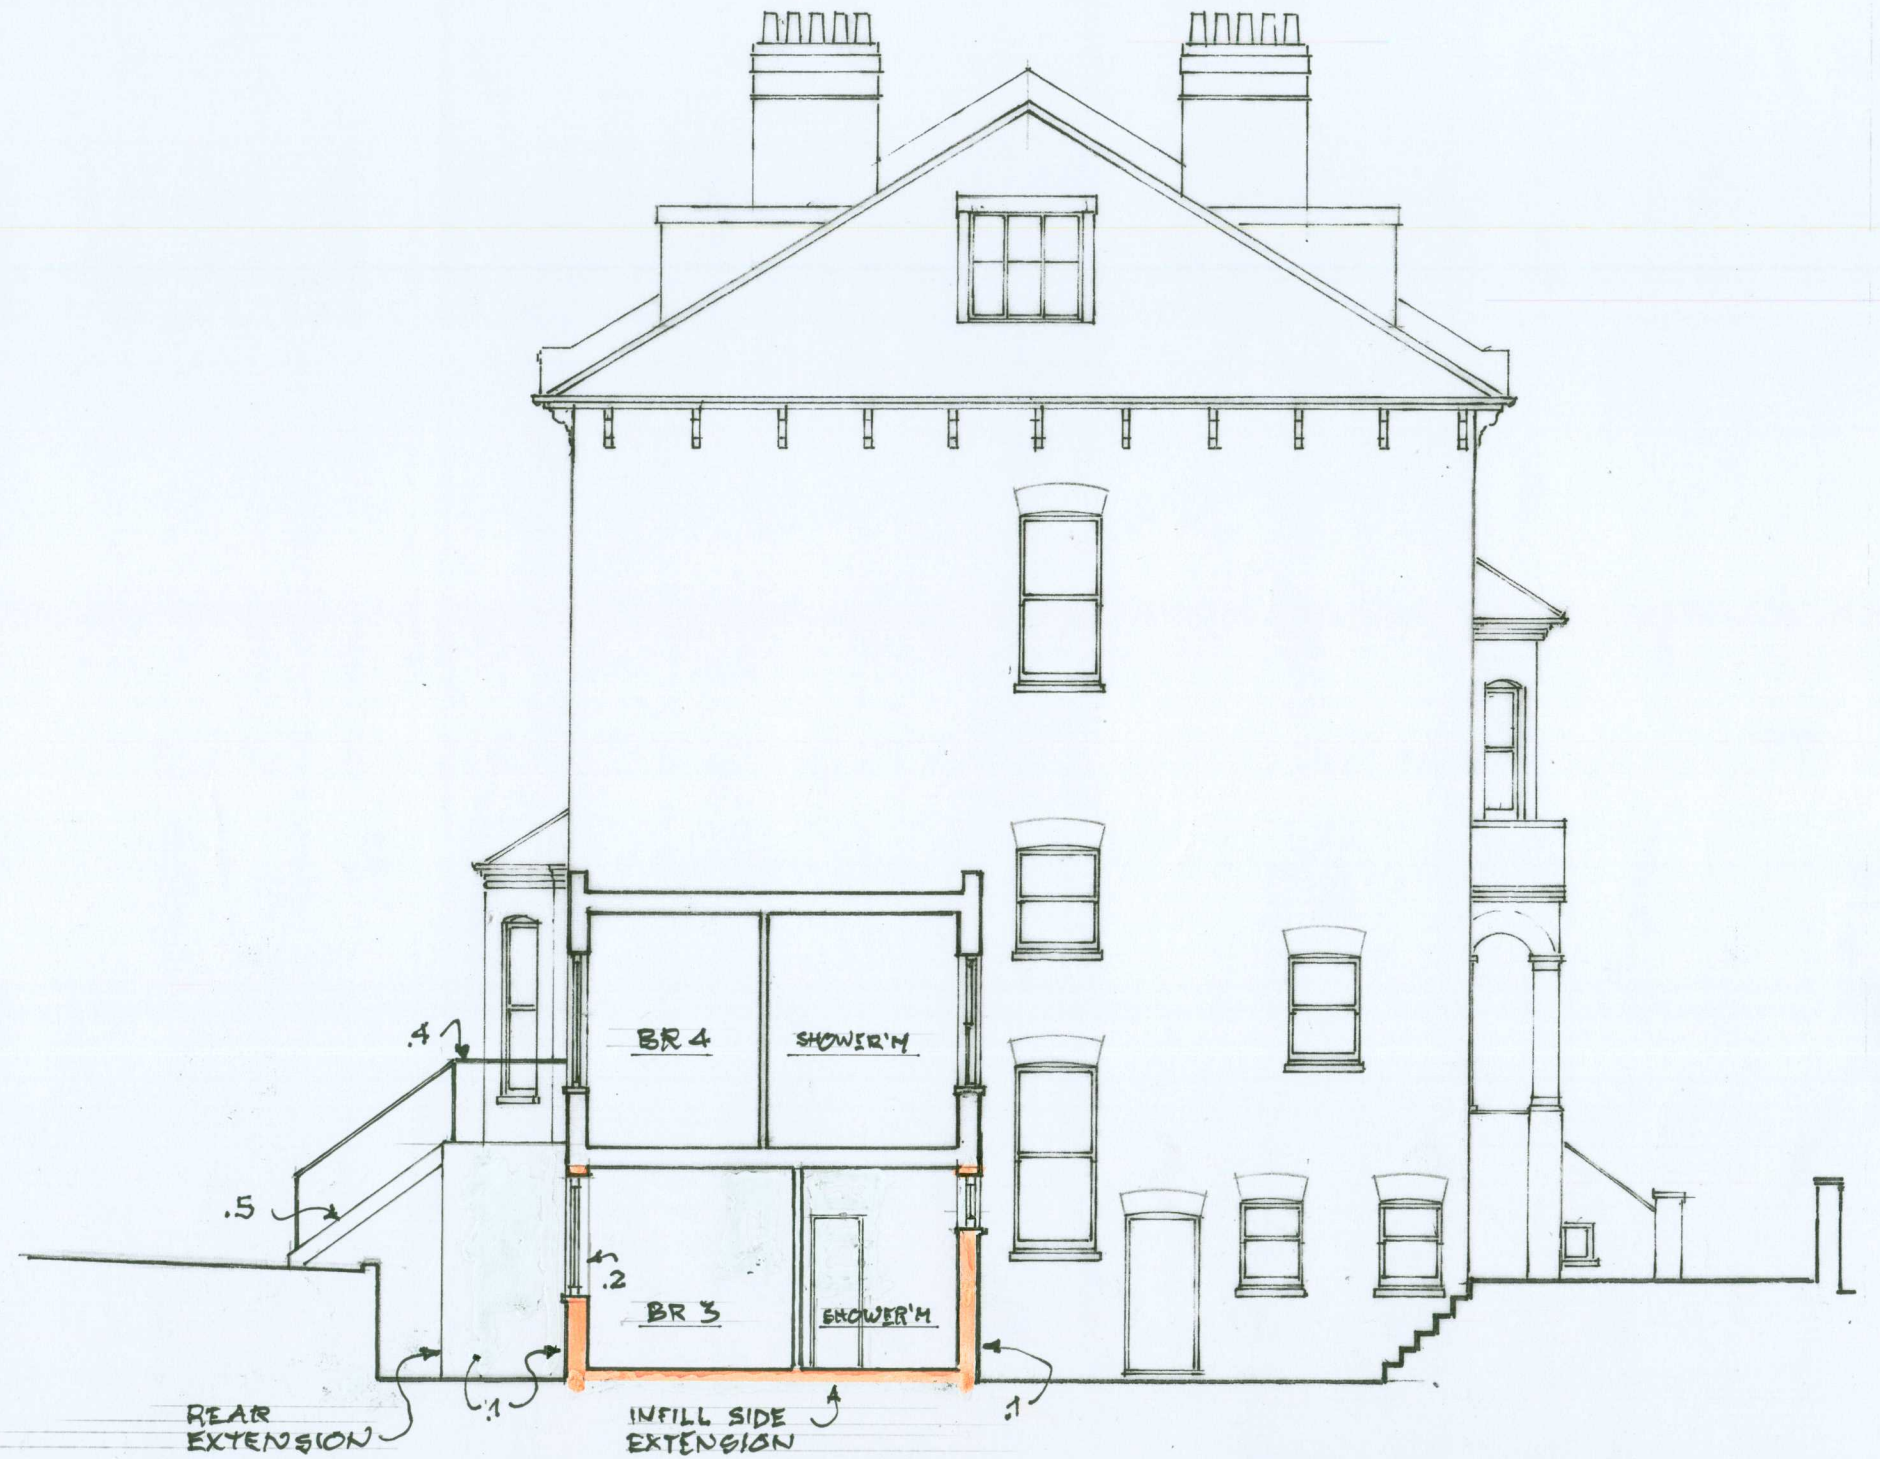

Side elevation

15 CANNON PLACE, LONDON NW3 1EH
Proposed Cross-Section 1 – 1 Scale 1:100@A3

Drawing No: 15CP19/9I



Finishes:

- 1 – Walls: bricks to match existing in colour and pattern.
- 2 – Windows: double glazed casement timber windows painted white.
- 3 – Door: timber frame painted white.
- 4 – Railings: Victorian style cast iron, painted black.
- 5 – Stairs: Victorian style cast iron, painted black.
- 6 – Terrace Floor: timber decking.

