


SITE PLAN




FRONT ELEVATION

Scale 1:100 (m)

0 1 2 3 4 5

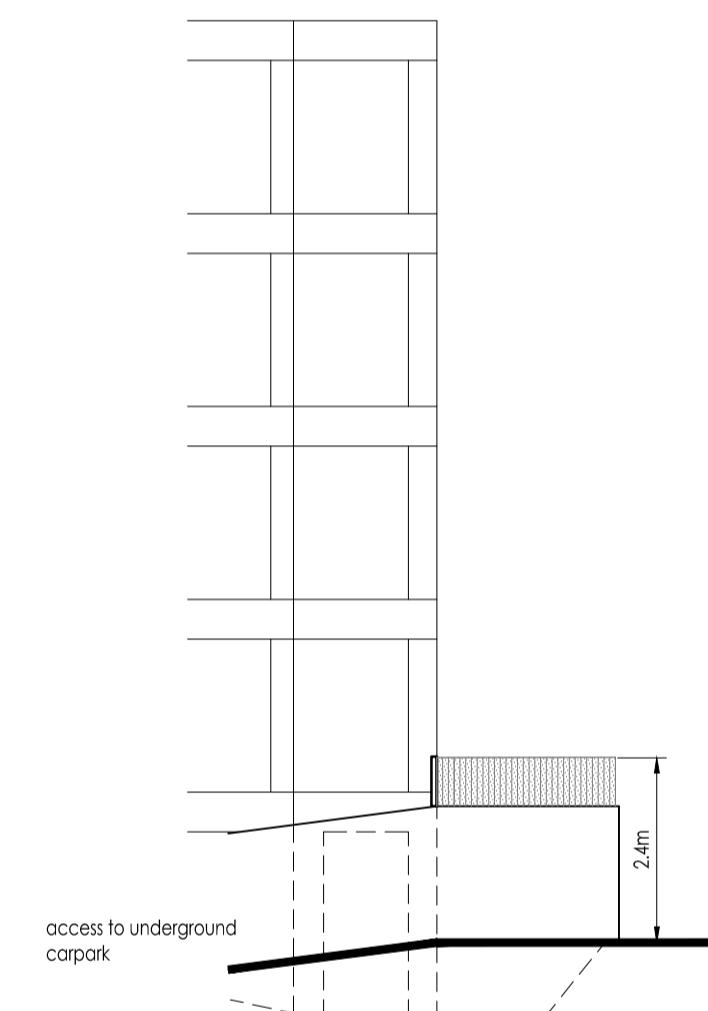

SIDE ELEVATION

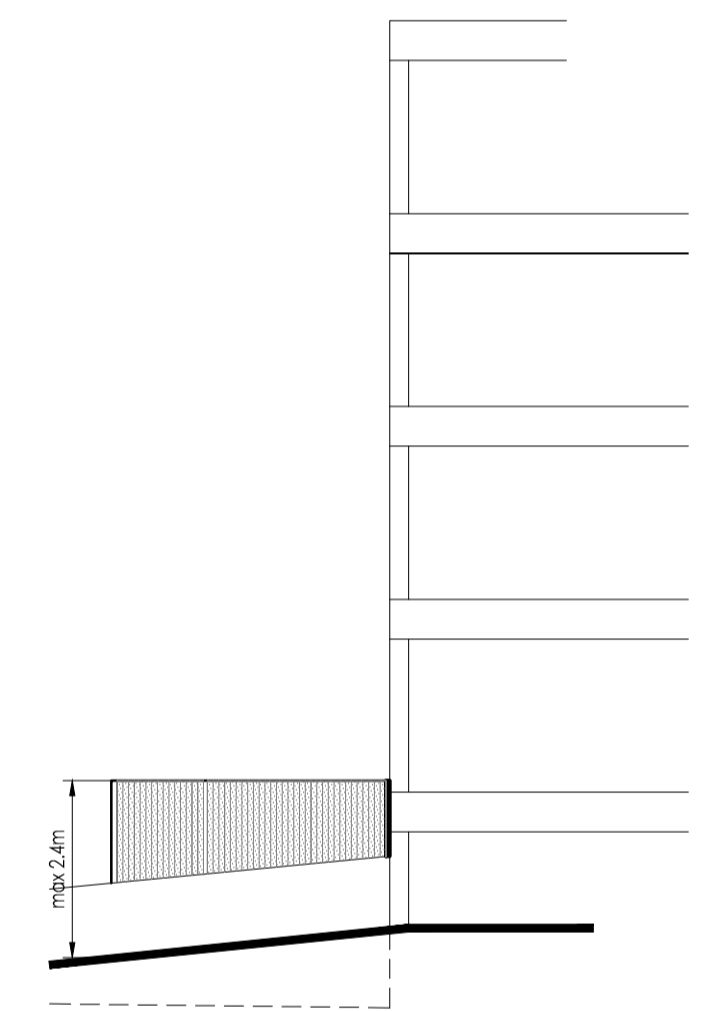

SIDE ELEVATION

Whymark & Moulton
Chartered Surveyors & Building Engineers

14 Cornard Road, Sudbury,
Suffolk, CO10 2XA

Tele: 01787 371371




Project

PROPOSED FENCE AND RAILINGS
1-31 CHURCHWAY
LONDON NW1 1LJ

AS PROPOSED

Scale **1:100** Date **May 2019**

Drawing No **19/094 - 02A**

Amendments

A July 2019 Side Elevations and notes added