

rev.	date	description	revised by	audited by
B	2019.07.19	For planning	CC	HJ
A	2019.07.12	For planning	CC	HJ

stage	drawing title
PLANNING	EXISTING Lower Ground Floor Plan

CONTRACTORS ARE NOT TO SCALE DIMENSIONS FROM THIS DRAWING



**LIPTON
PLANT
ARCHITECTS**

Seatem House
39 Moreland St
London
EC1V 8BB



T +44 (0)20 7288 1333
F +44 (0)20 7288 0333
E mail@lparchitects.co.uk
W www.lparchitects.co.uk

client
West Hill Projects Ltd

project
16 Cleveland Street
London
W1T 4HX

THIS DRAWING IS COPYRIGHT

scale	date issued	drawn by	audited by	drawing no	revision
1:50 @A1 1:100 @A3	2019.06.25	HJ	KK	548 (1) 0.001	B

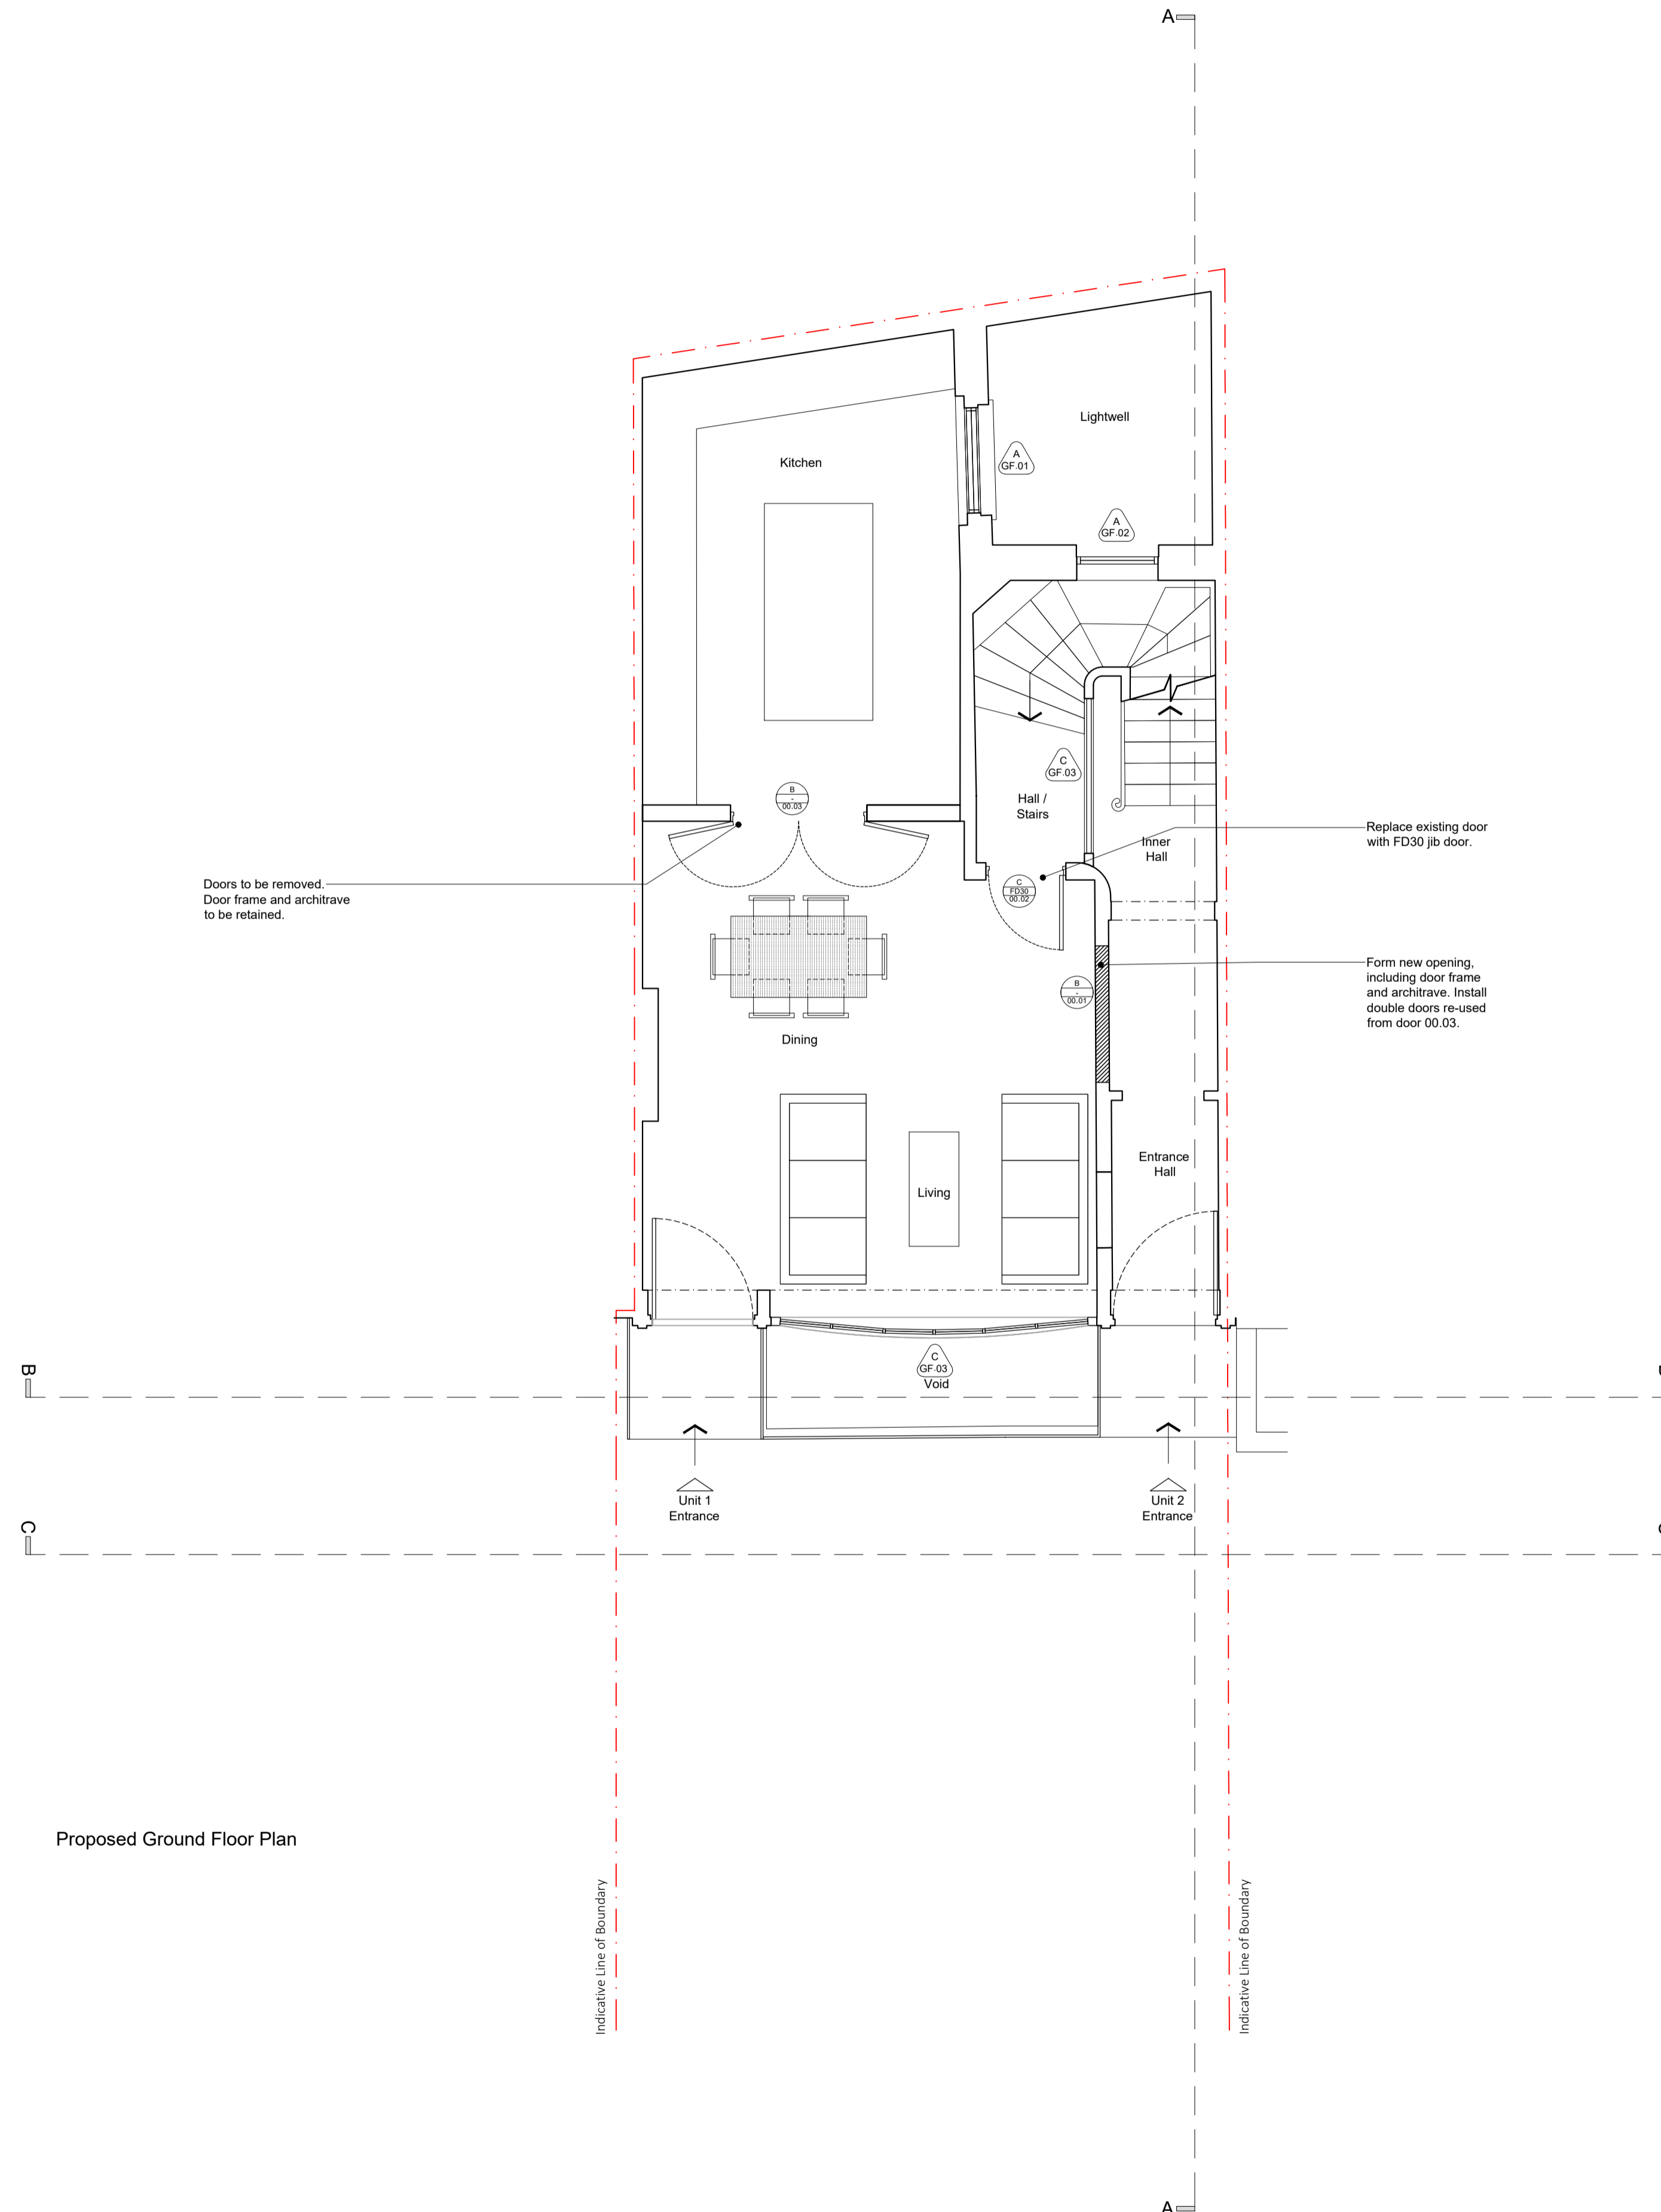
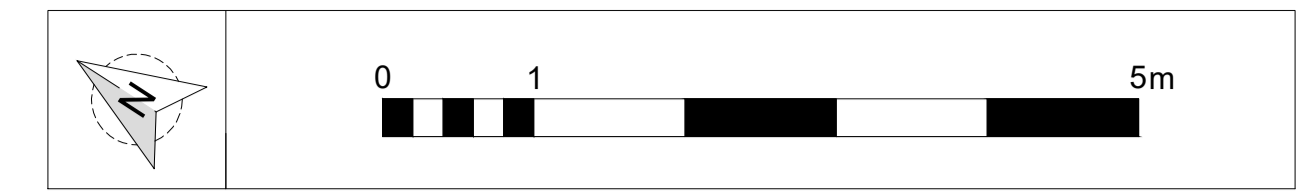


Proposed Ground Floor Plan

rev.	date	description	revised by	audited by
B	2019.07.19	For planning	CC	HJ
A	2019.07.12	For planning	CC	HJ


stage	drawing title
PLANNING	EXISTING Ground Floor Plan

		CONTRACTORS ARE NOT TO SCALE DIMENSIONS FROM THIS DRAWING			
Seatem House 39 Moreland St London EC1V 8BB		T +44 (0)20 7288 1333 F +44 (0)20 7288 0333 E mail@lparchitects.co.uk W www.lparchitects.co.uk			
client West Hill Projects Ltd		project 16 Cleveland Street London W1T 4HX			
THIS DRAWING IS COPYRIGHT					
scale 1:50 @A1 1:100 @A3	date issued 2019.06.25	drawn by HJ	audited by KK	drawing no 548.(1).0.002	revision B

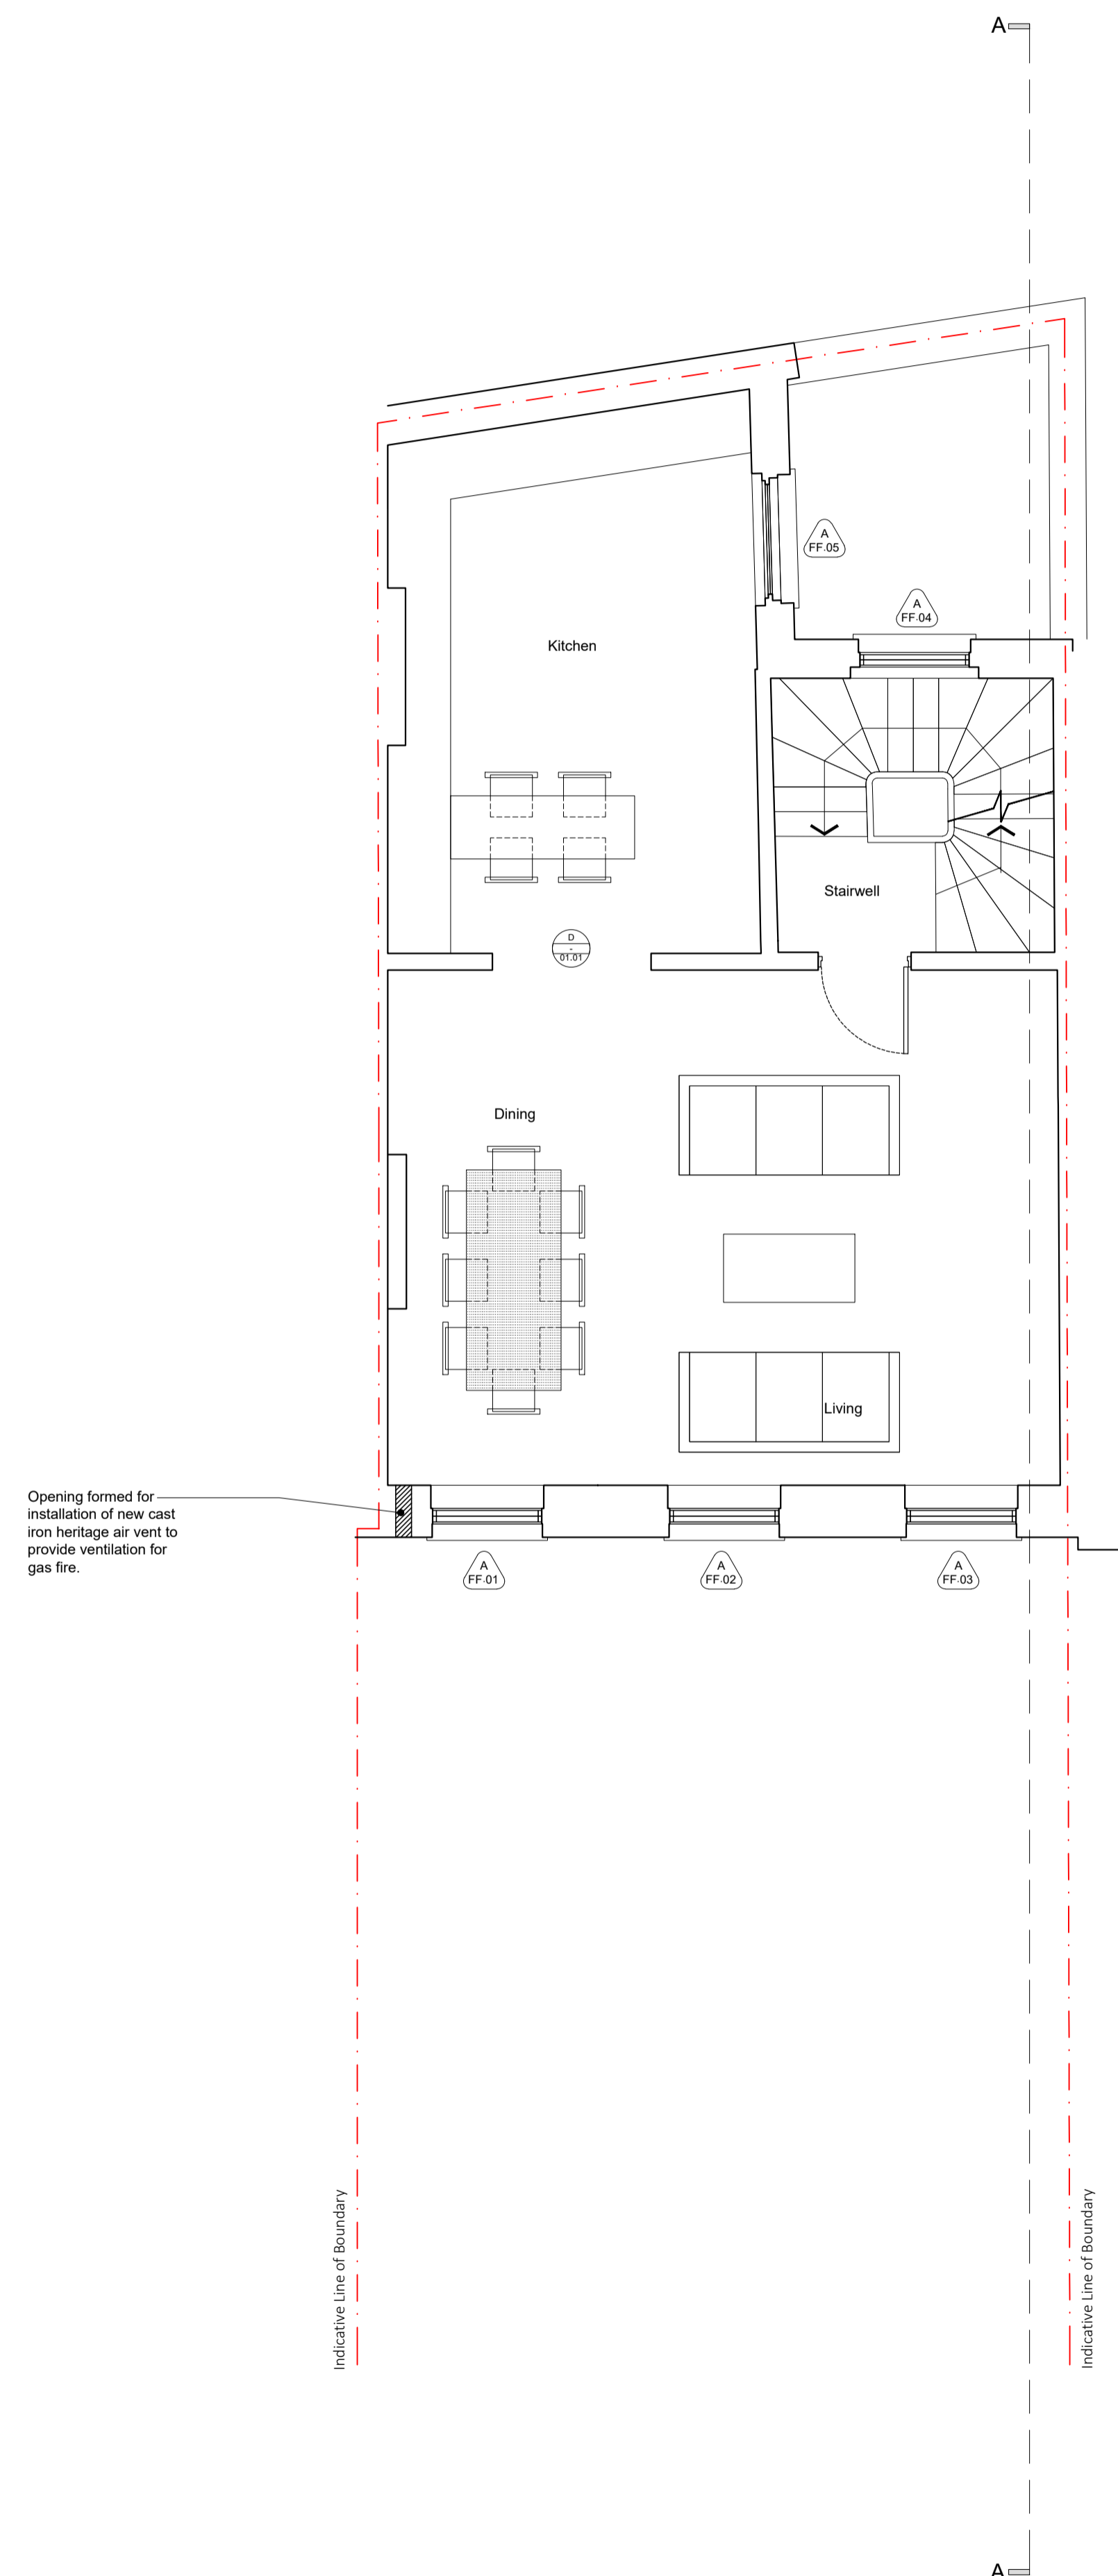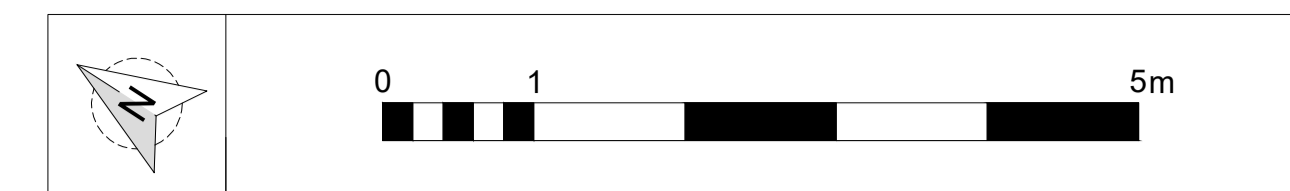



Proposed First Floor Plan


rev.	date	description	revised by	audited by
B	2019.07.19	For planning	CC	HJ
A	2019.07.12	For planning	CC	HJ
stage		drawing title		
PLANNING		EXISTING First Floor Plan		
		CONTRACTORS ARE NOT TO SCALE DIMENSIONS FROM THIS DRAWING		
LIPTON PLANT ARCHITECTS Seatem House 39 Moreland St London EC1V 8BB		T +44 (0)20 7288 1333 F +44 (0)20 7288 0333 E mail@lparchitects.co.uk W www.lparchitects.co.uk		
client		project		
West Hill Projects Ltd		16 Cleveland Street London W1T 4HX		
THIS DRAWING IS COPYRIGHT				
scale	date issued	drawn by	audited by	drawing no
1:50 @A1 1:100 @A3	2019.06.25	HJ	KK	548.(1).0.003
				revision
				B

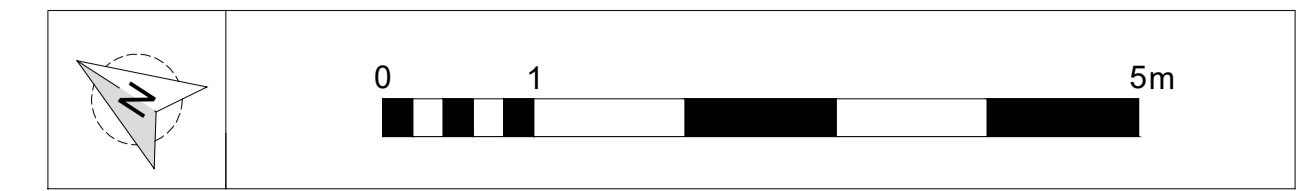


Proposed Second Floor Plan

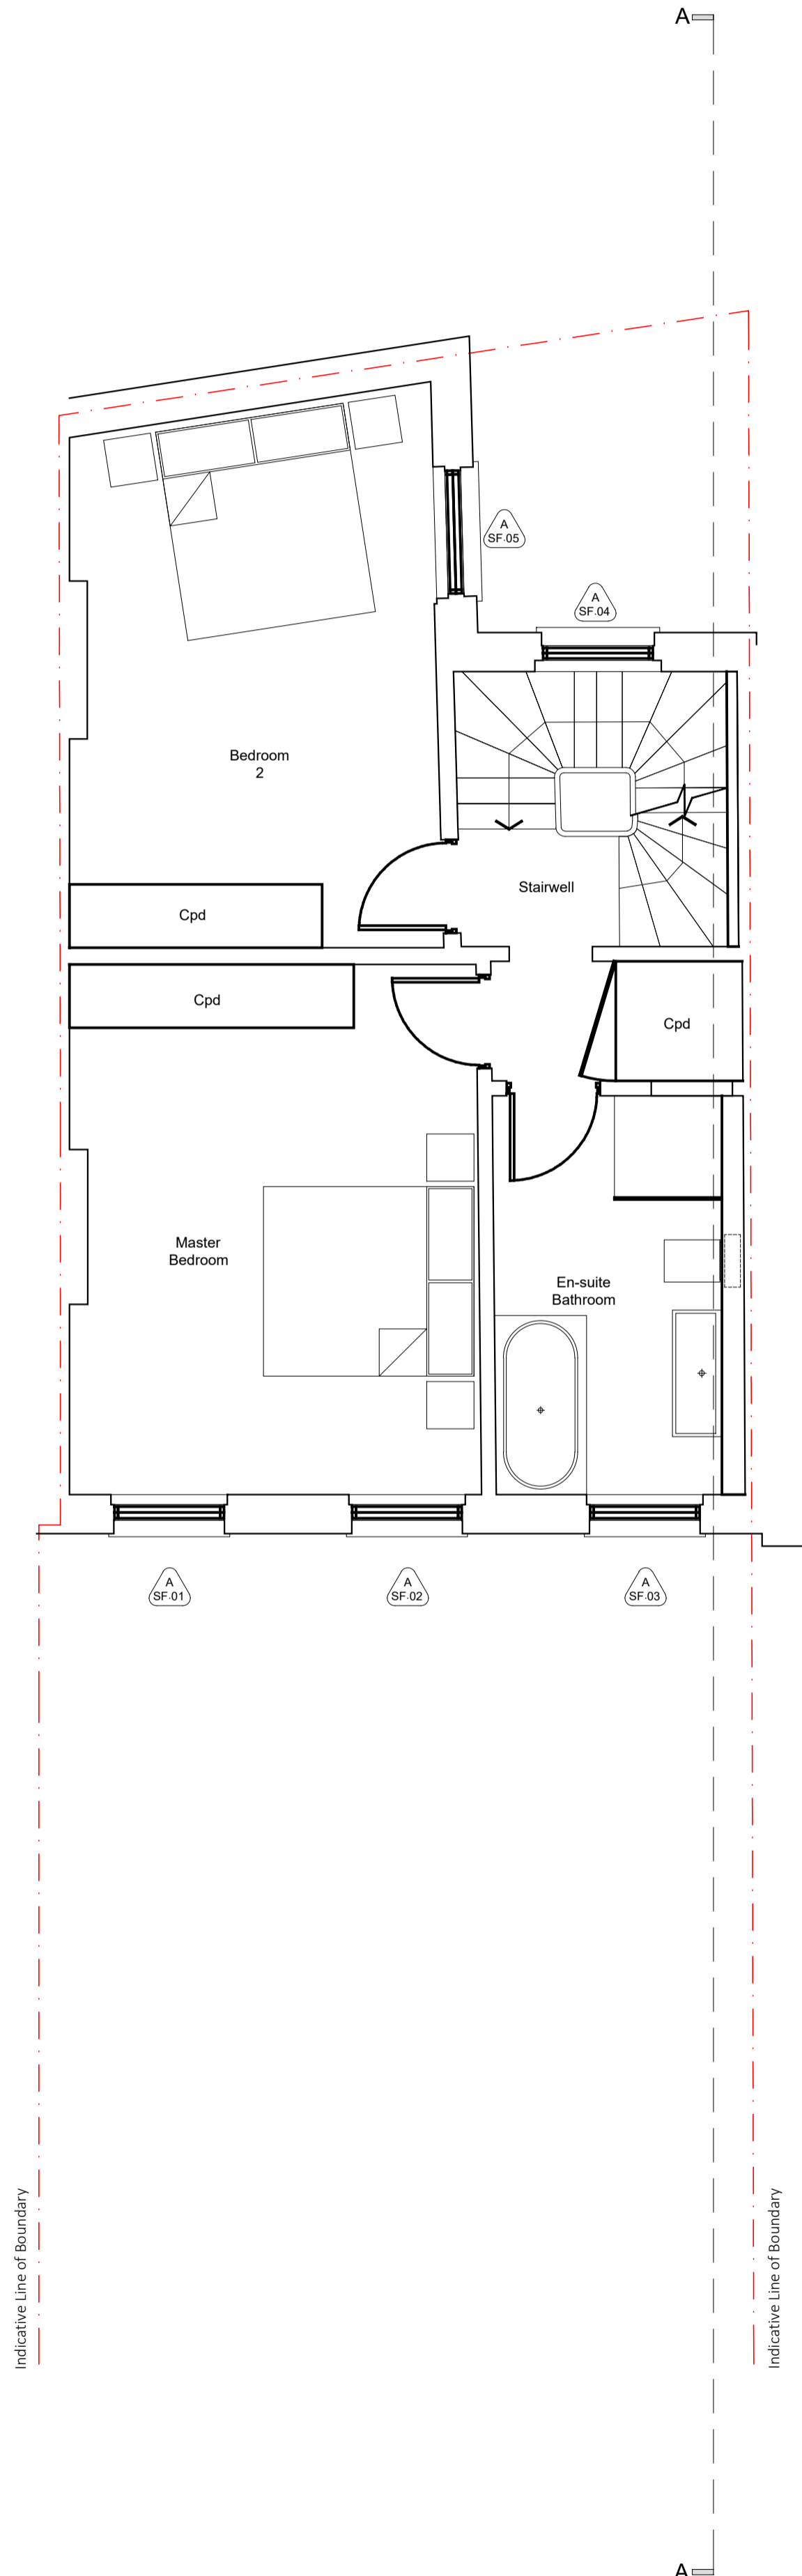

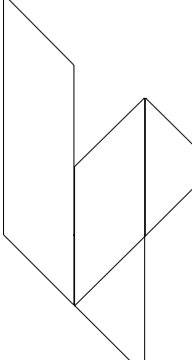rev.	date	description	revised by	audited by	
B	2019.07.19	For planning	CC	HJ	
A	2019.07.12	For planning	CC	HJ	
stage		drawing title			
PLANNING		EXISTING Second Floor Plan			
CONTRACTORS ARE NOT TO SCALE DIMENSIONS FROM THIS DRAWING					
 LIPTON PLANT ARCHITECTS	Seatem House 39 Moreland St London EC1V 8BB		T +44 (0)20 7288 1333 F +44 (0)20 7288 0333 E mail@lparchitects.co.uk W www.lparchitects.co.uk		
	client West Hill Projects Ltd		project 16 Cleveland Street London W1T 4HX		
THIS DRAWING IS COPYRIGHT					
scale	date issued	drawn by	audited by	drawing no	revision
1:50 @A1 1:100 @A3	2019.06.25	HJ	KK	548.(1).0.004	B

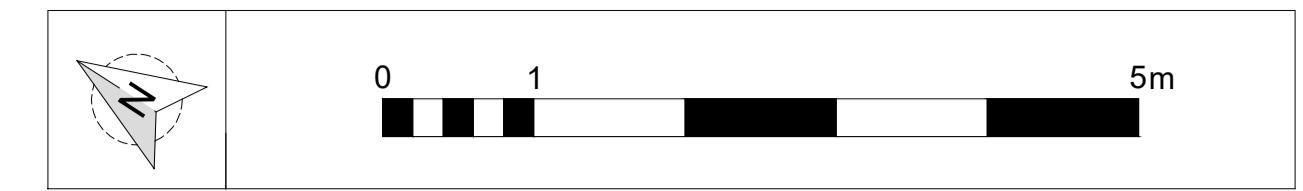


Proposed Third Floor Plan

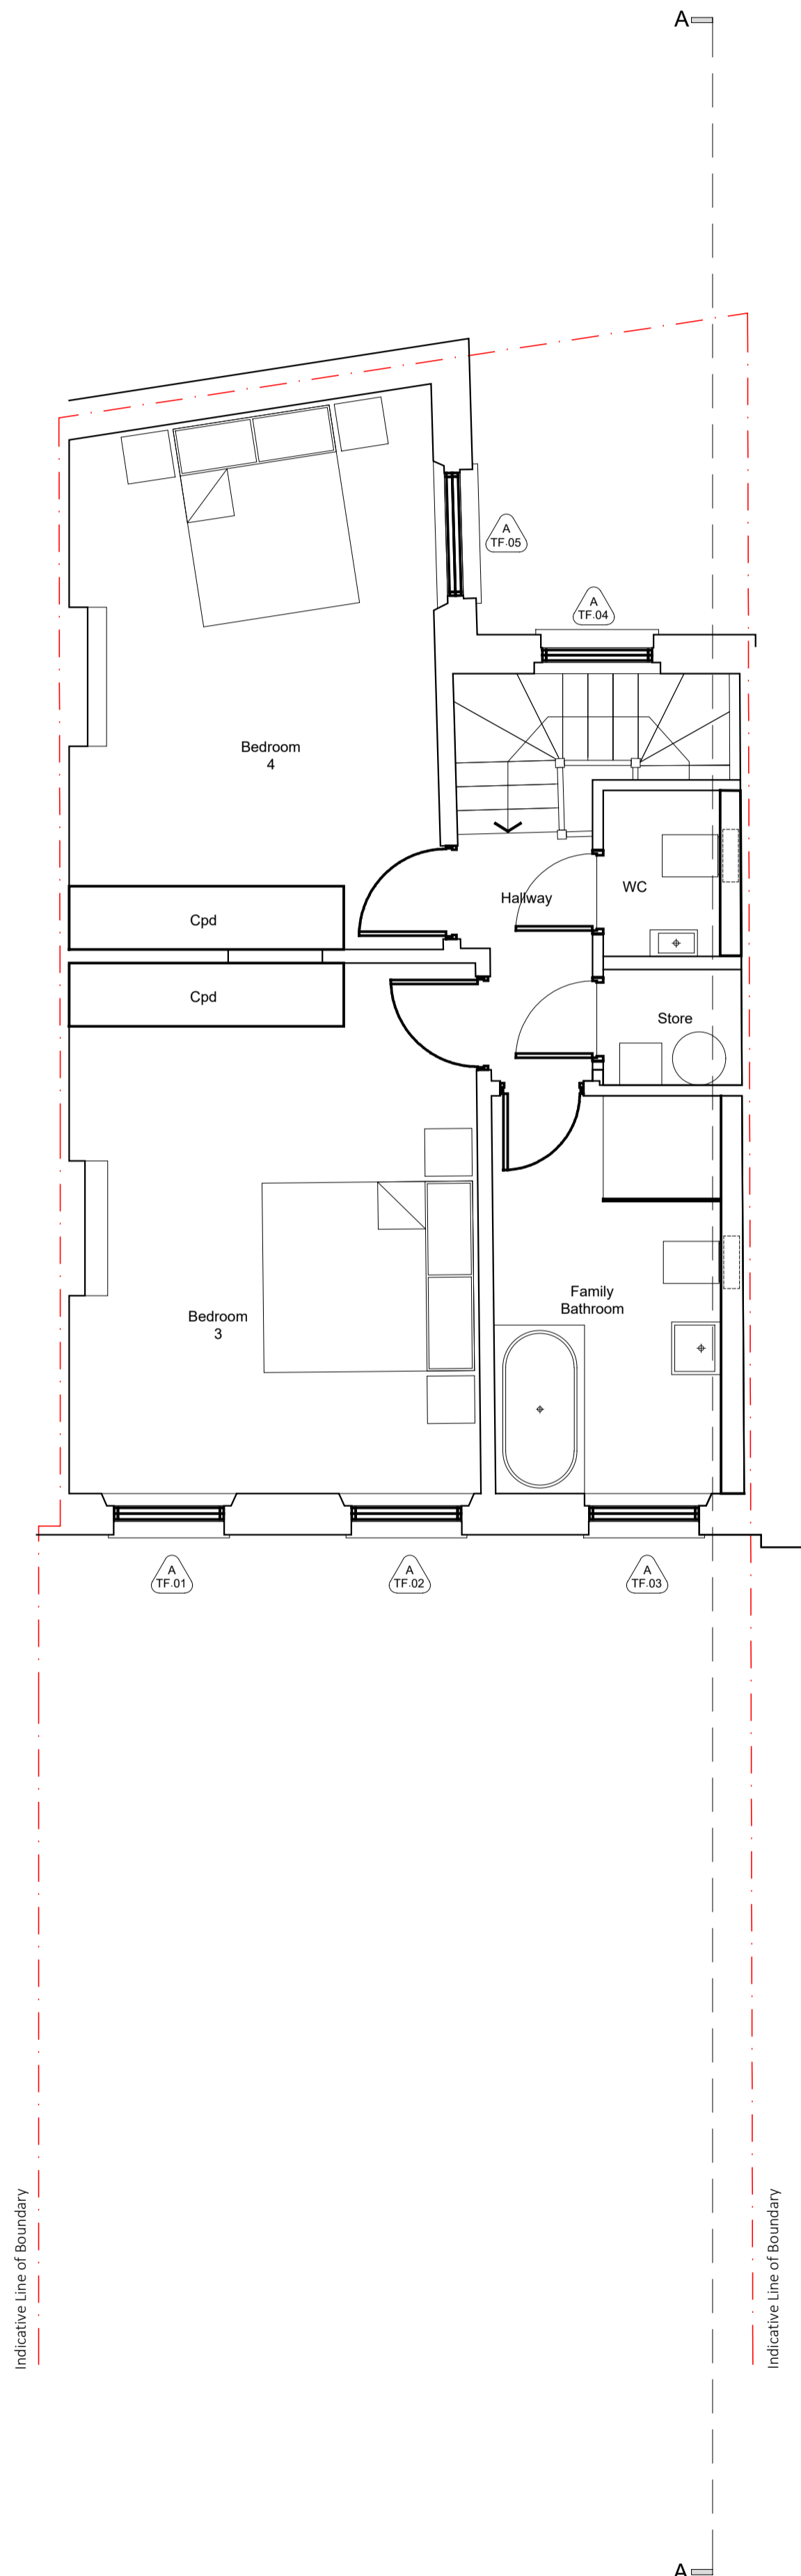

rev.	date	description	revised by	audited by
B	2019.07.19	For planning	CC	HJ
A	2019.07.12	For planning	CC	HJ
stage PLANNING		drawing title EXISTING Third Floor Plan		
 LIPTON PLANT ARCHITECTS		CONTRACTORS ARE NOT TO SCALE DIMENSIONS FROM THIS DRAWING Seatem House 39 Moreland St London EC1V 8BB client West Hill Projects Ltd		
		T +44 (0)20 7288 1333 F +44 (0)20 7288 0333 E mail@lparchitects.co.uk W www.lparchitects.co.uk project 16 Cleveland Street London W1T 4HX		
THIS DRAWING IS COPYRIGHT				
scale 1:50 @A1 1:100 @A3	date issued 2019.06.25	drawn by HJ	audited by KK	drawing no 548 (1) 0.005
				revision B



Proposed West Elevation
Section_BB

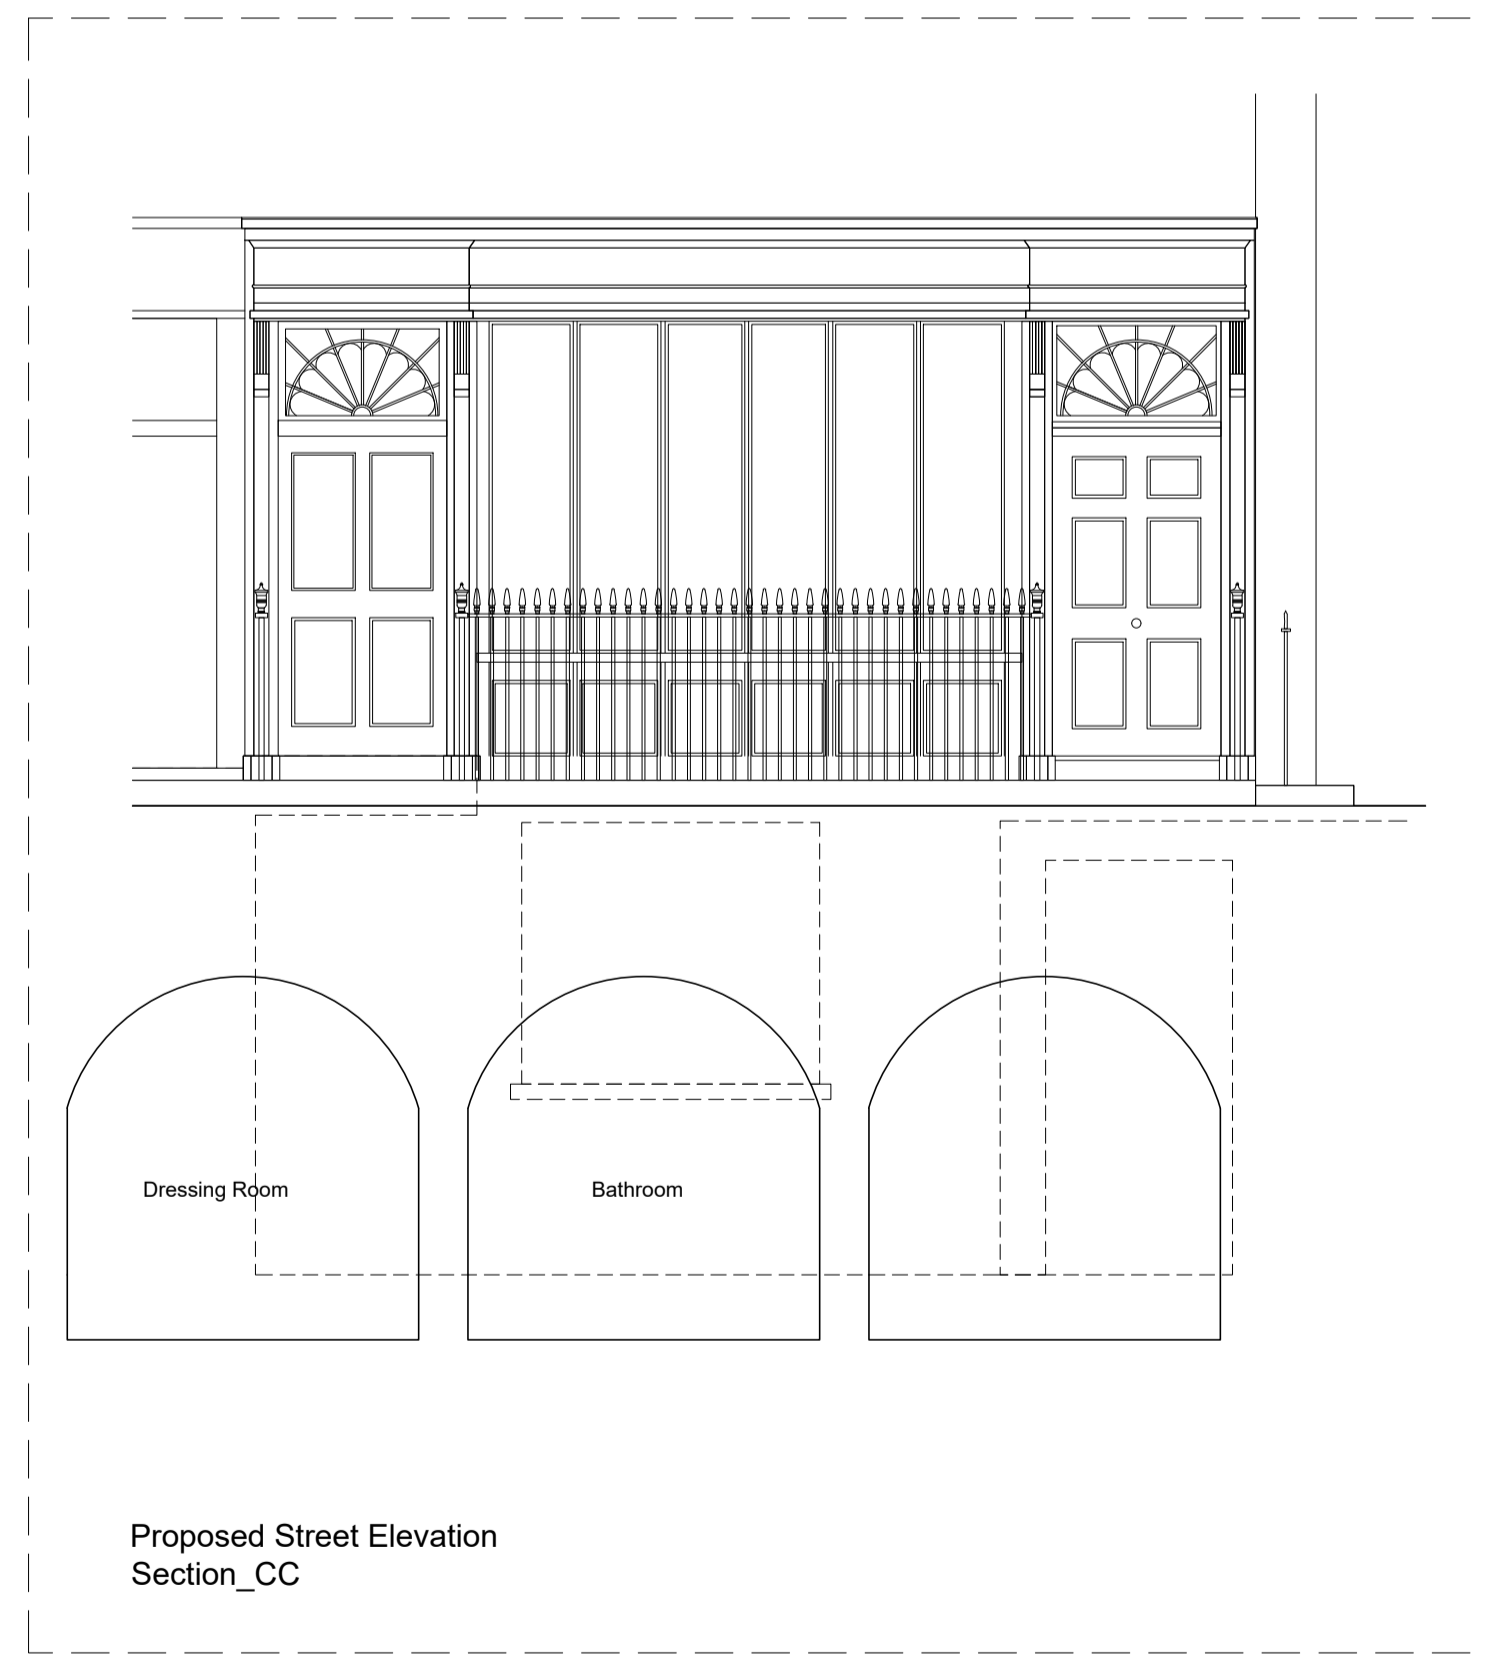

Proposed Street Elevation
Section_CC



Proposed East Elevation

rev.	date	description	revised by	audited by
B	2019.07.19	For planning	CC	HJ
A	2019.07.12	For planning	CC	HJ

stage	drawing title
PLANNING	EXISTING Elevations

CONTRACTORS ARE NOT TO SCALE DIMENSIONS FROM THIS DRAWING

**LIPTON
PLANT
ARCHITECTS**


Seatem House
39 Moreland St
London
EC1V 8BB

T +44 (0)20 7288 1333
F +44 (0)20 7288 0333
E mail@lparchitects.co.uk
W www.lparchitects.co.uk

client
West Hill Projects Ltd

project
16 Cleveland Street
London
W1T 4HX

scale	date issued	drawn by	audited by	drawing no	revision
1:50 @A1 1:100 @A3	2019.06.25	HJ	KK	548.(1).0.006	B

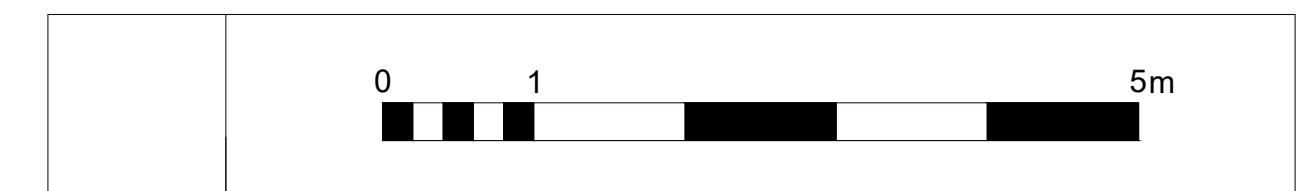

Proposed Section A_A

rev.	date	description	revised by	audited by
B	2019.07.19	For planning	CC	HJ
A	2019.07.12	For planning	CC	HJ

stage: **PLANNING** drawing title: **EXISTING Section AA**

	Seatem House 39 Moreland St London EC1V 8BB		T +44 (0)20 7288 1333 F +44 (0)20 7288 0333 E mail@lparchitects.co.uk W www.lparchitects.co.uk	
	client West Hill Projects Ltd	project 16 Cleveland Street London W1T 4HX		

scale: 1:50 @A1 1:100 @A3	date issued: 2019.06.25	drawn by: HJ	audited by: KK	drawing no: 548.(1).0.007	revision: B
---------------------------------	----------------------------	-----------------	-------------------	------------------------------	----------------