

These drawings are copyright A3 Associates and may not be reproduced or copied without consent  
 Do not scale from the drawings for construction purposes  
 All discrepancies with other drawings or documents should be notified to the Architect upon discovery  
 All dimensions to be checked on site  
 If in doubt ask




1 Existing Rear Elevation



2 East Elevation


3 West Elevation

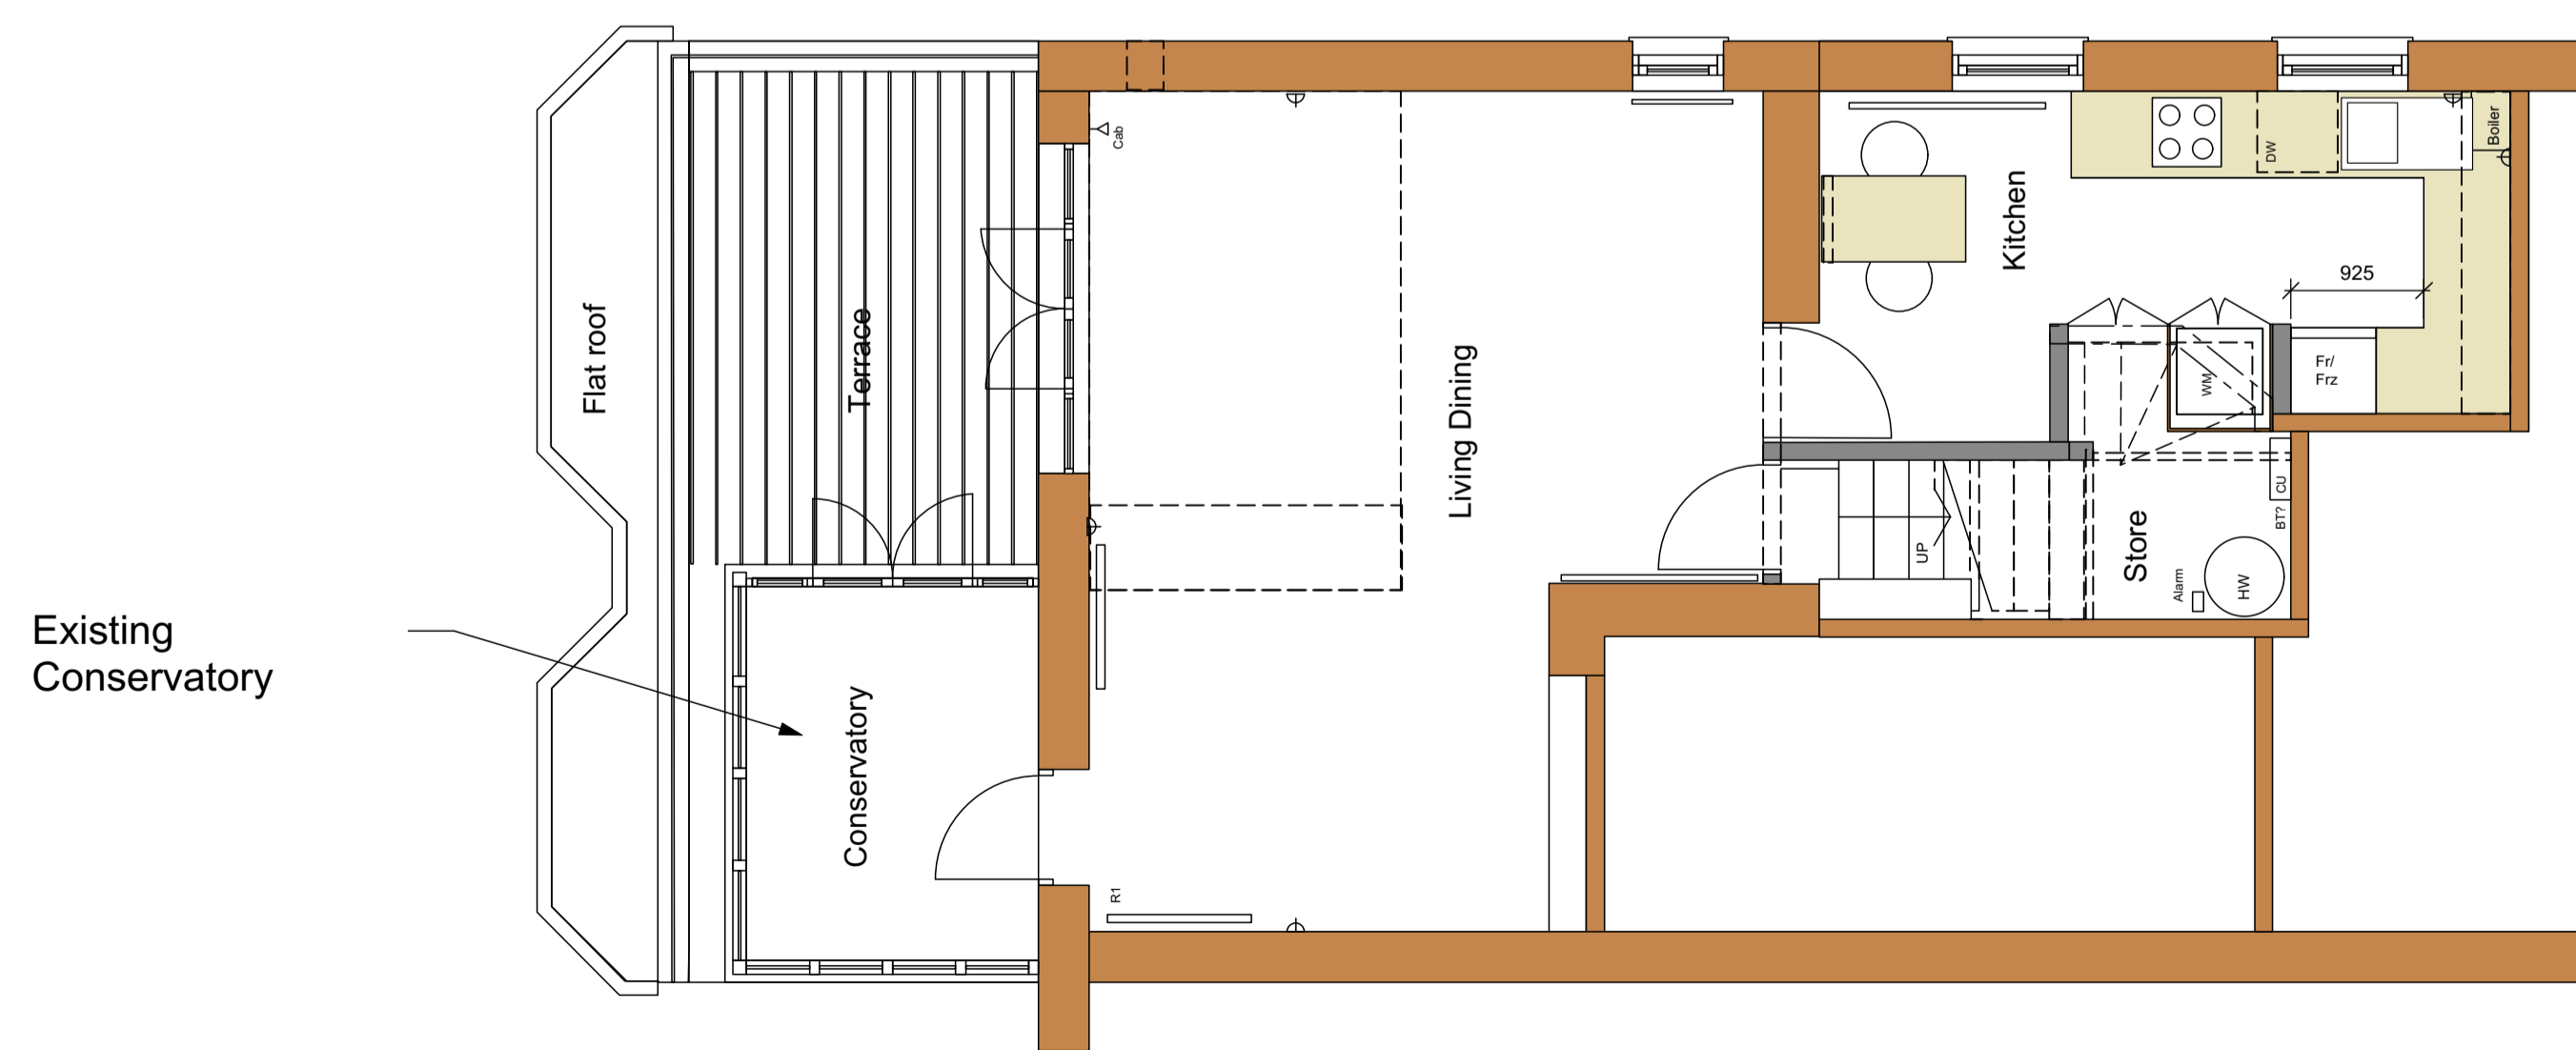

4 Existing Lower Floor



5 Location Plan  
 1:1250@A3

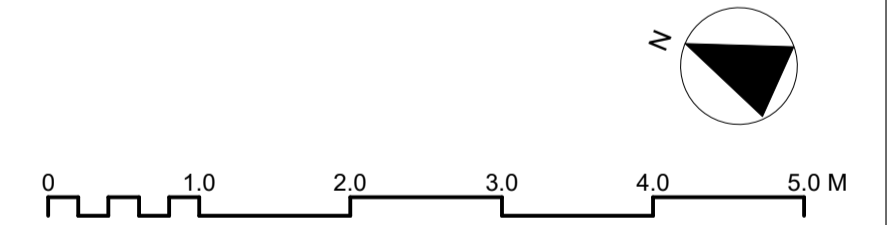

<b>FOR INFORMATION</b>	
<b>A3 Associates Ltd</b>	
16 Daisy Lane London SW6 3DD Tel. 020 7731 6463	
<b>94 Greencroft Gardens Flat 4</b>	
PROJECT	
<b>Location Plan Existing Plans Elevation</b>	
DRAWING	
1:100 @A3 SCALE	Jun 2019 DATE
<b>1126 PL 01</b>	
DWG. NO.	REVISION CHECKED

These drawings are copyright A3 Associates and may not be reproduced or copied without consent  
 Do not scale from the drawings for construction purposes  
 All discrepancies with other drawings or documents should be notified to the Architect upon discovery  
 All dimensions to be checked on site  
 If in doubt ask




1 Rear Elevation




2 East Elevation


3 West Elevation

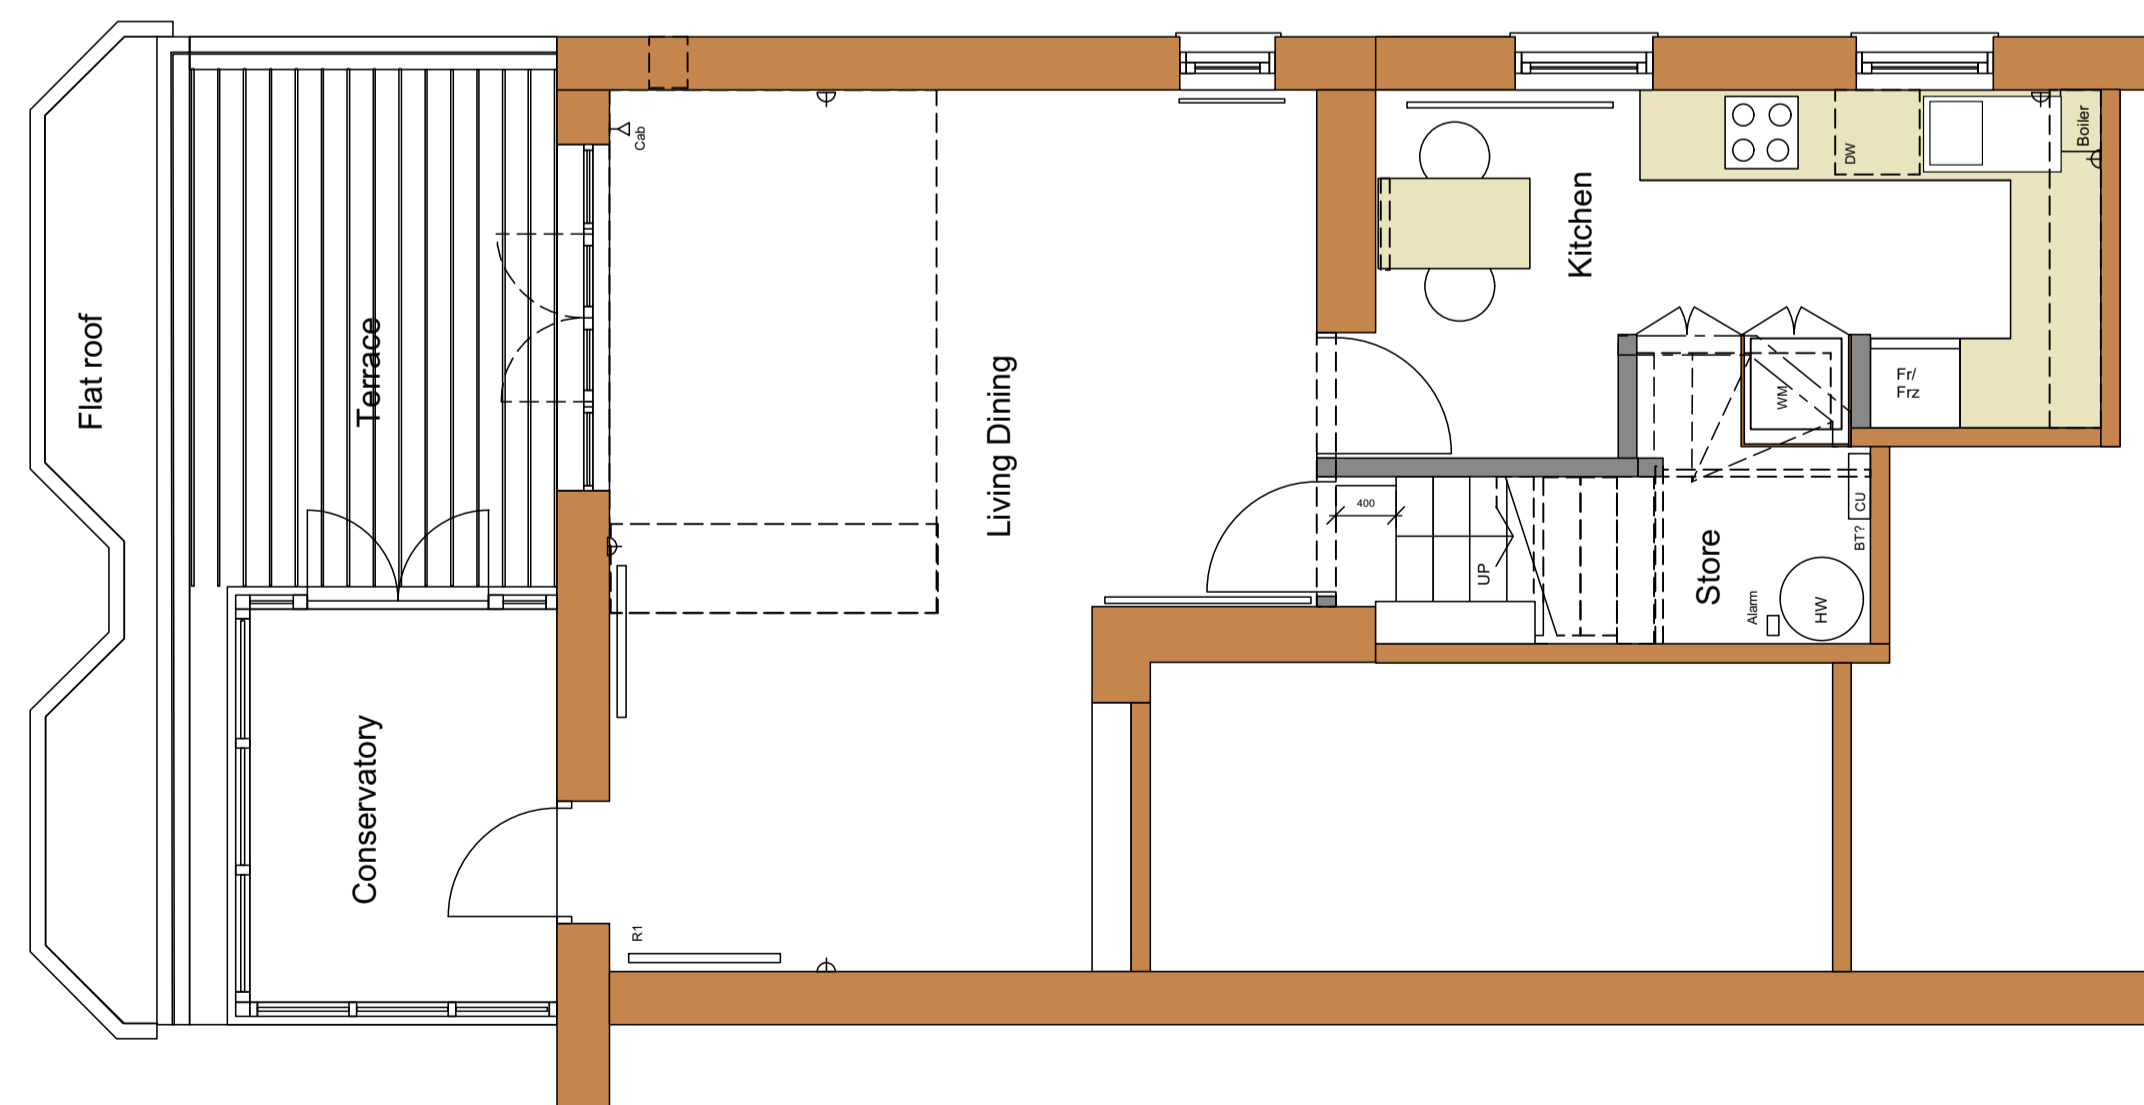

4 Proposed Lower Floor

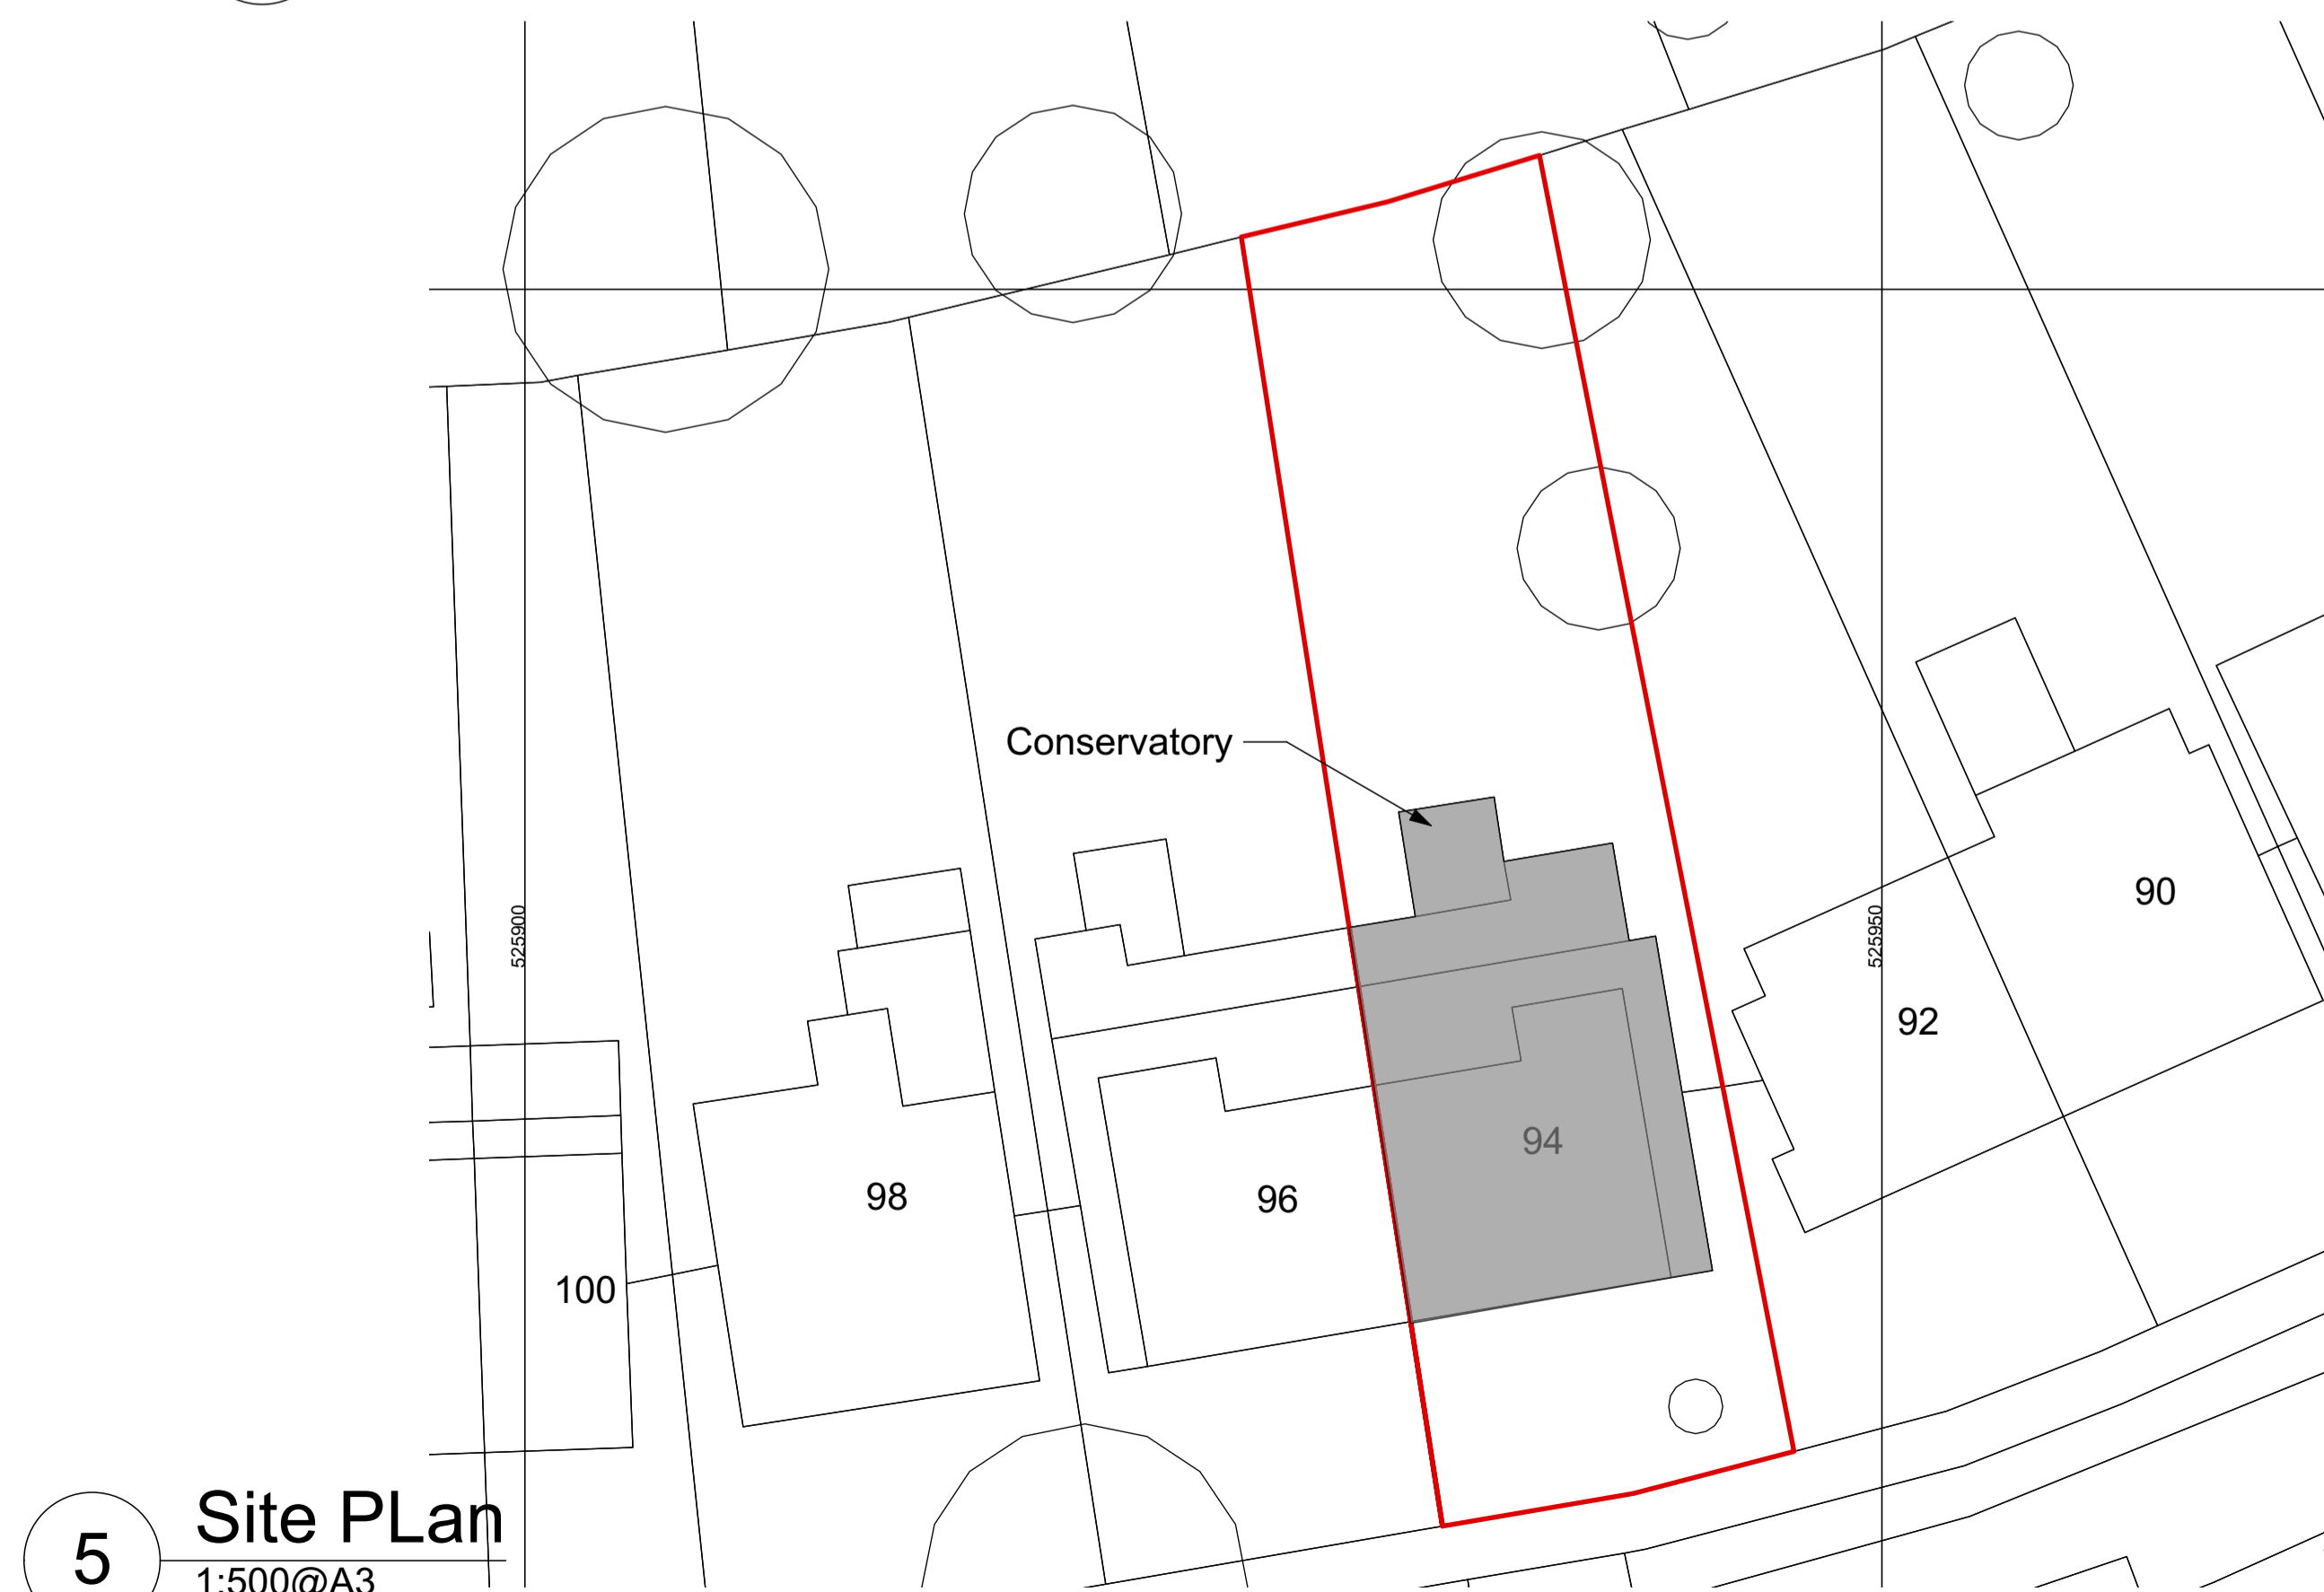

5 Site Plan  
1:500@A3

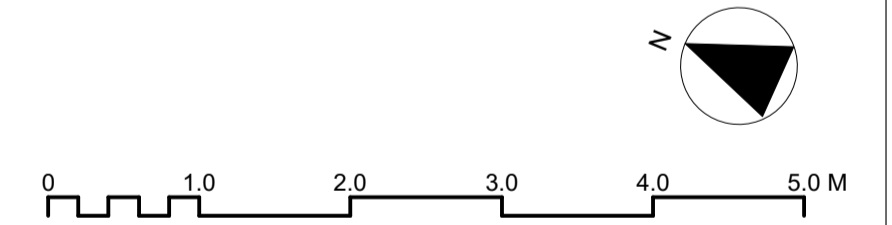

<b>FOR INFORMATION</b>	
<b>A3 Associates Ltd</b>	
16 Daisy Lane London SW6 3DD Tel. 020 7731 6463	
<b>94 Greencroft Gardens Flat 4</b>	
PROJECT	
<b>Site Plan Proposed Plans &amp; Elevation</b>	
DRAWING	
1:100 @A3 SCALE	Jun 2019 DATE
<b>1126 PL 02</b>	
DWG. NO.	REVISION      CHECKED