




BASEMENT PLAN

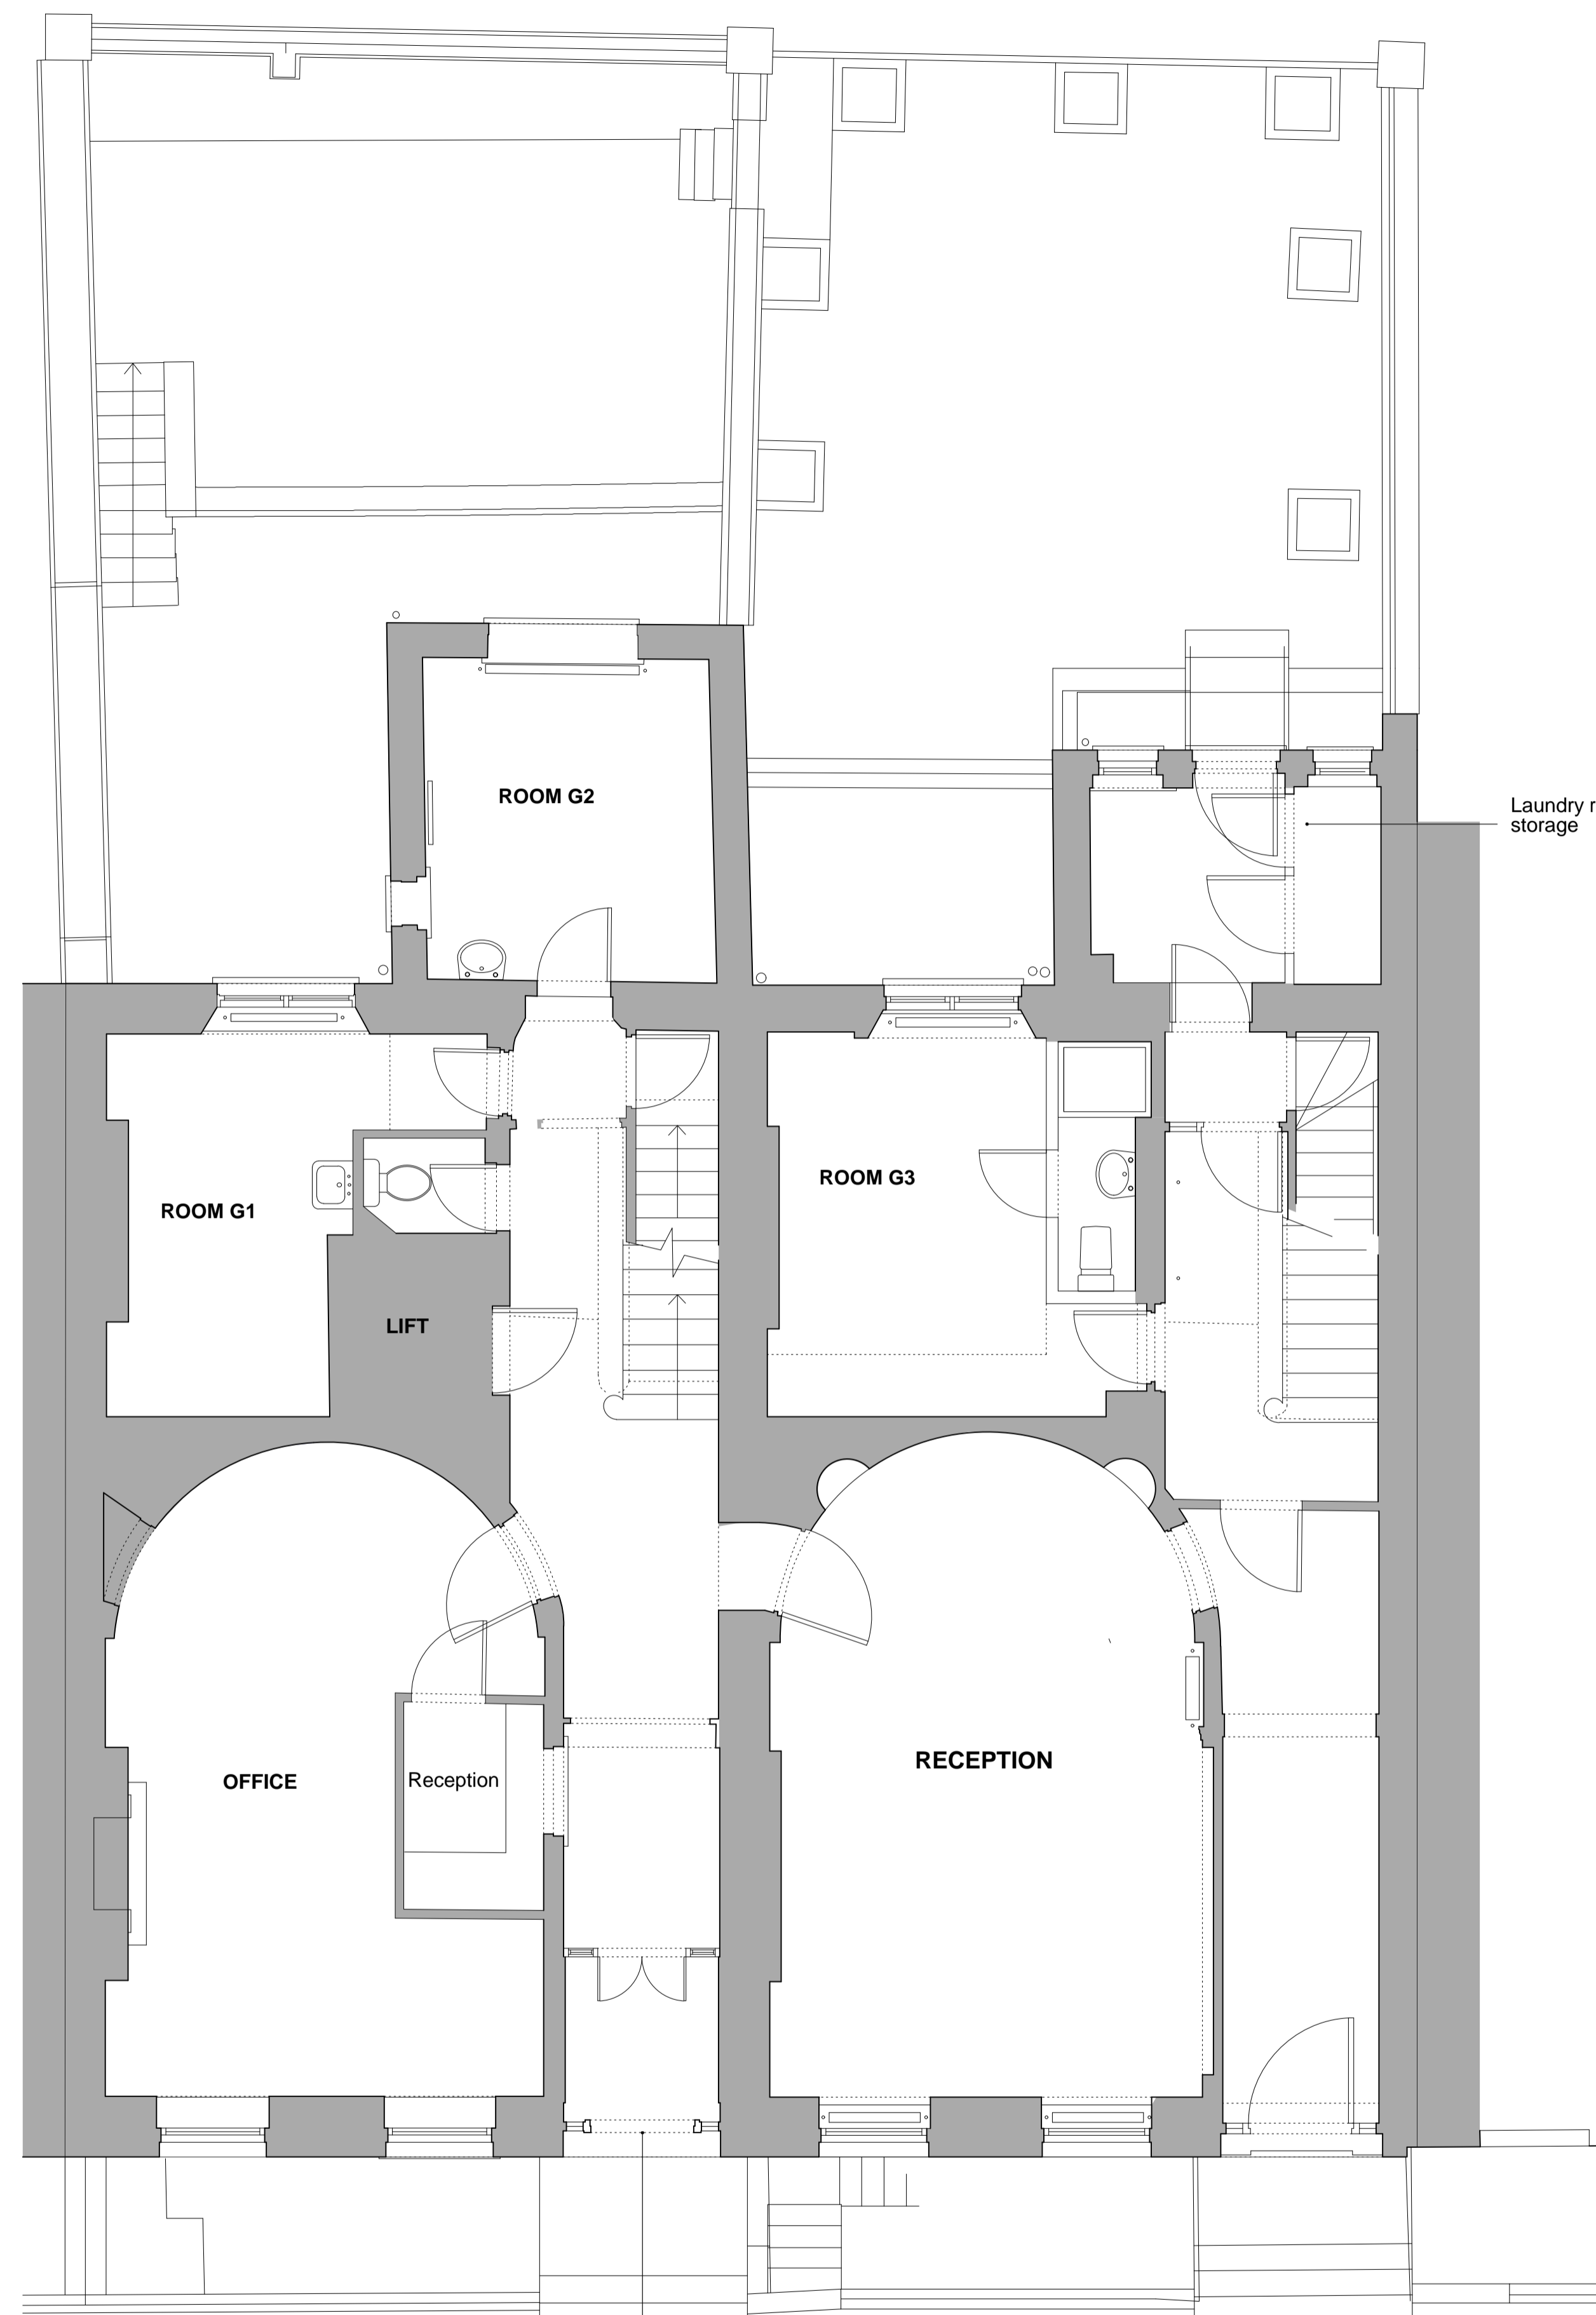

GROUND FLOOR PLAN

GENERAL NOTES:
DO NOT SCALE FROM THIS DRAWING
ALL DIMENSIONS MUST BE CHECKED ON SITE AND ANY DISCREPANCIES VERIFIED WITH THE ARCHITECT.

Rev. 2 - Removed hatch behind vault doors

TENDER

CLIENT

THE BEDFORD ESTATES

JOB TITLE

23-24 MONTAGUE ST
LONDON
WC1B 5BH

DRAWING TITLE

EXISTING PLANS
BASEMENT AND
GROUND FLOOR

| | |
|---------------------|-------|
| SCALE | DATE |
| 1:50@A1 1:100@A3 | 03.17 |

FT|ARCHITECTS

Hamilton House
Mabledon Place
Bloomsbury
WC1H 9BB
020 7953 0388
www.ftarchitects.co.uk

| | |
|-------------|----------|
| DRAWING No. | REVISION |
| 333_01_01 | T2 |

