



GENERAL NOTES:
 DO NOT SCALE FROM THIS DRAWING.
 ALL DIMENSIONS MUST BE CHECKED ON SITE AND ANY DISCREPANCIES VERIFIED WITH THE ARCHITECT.

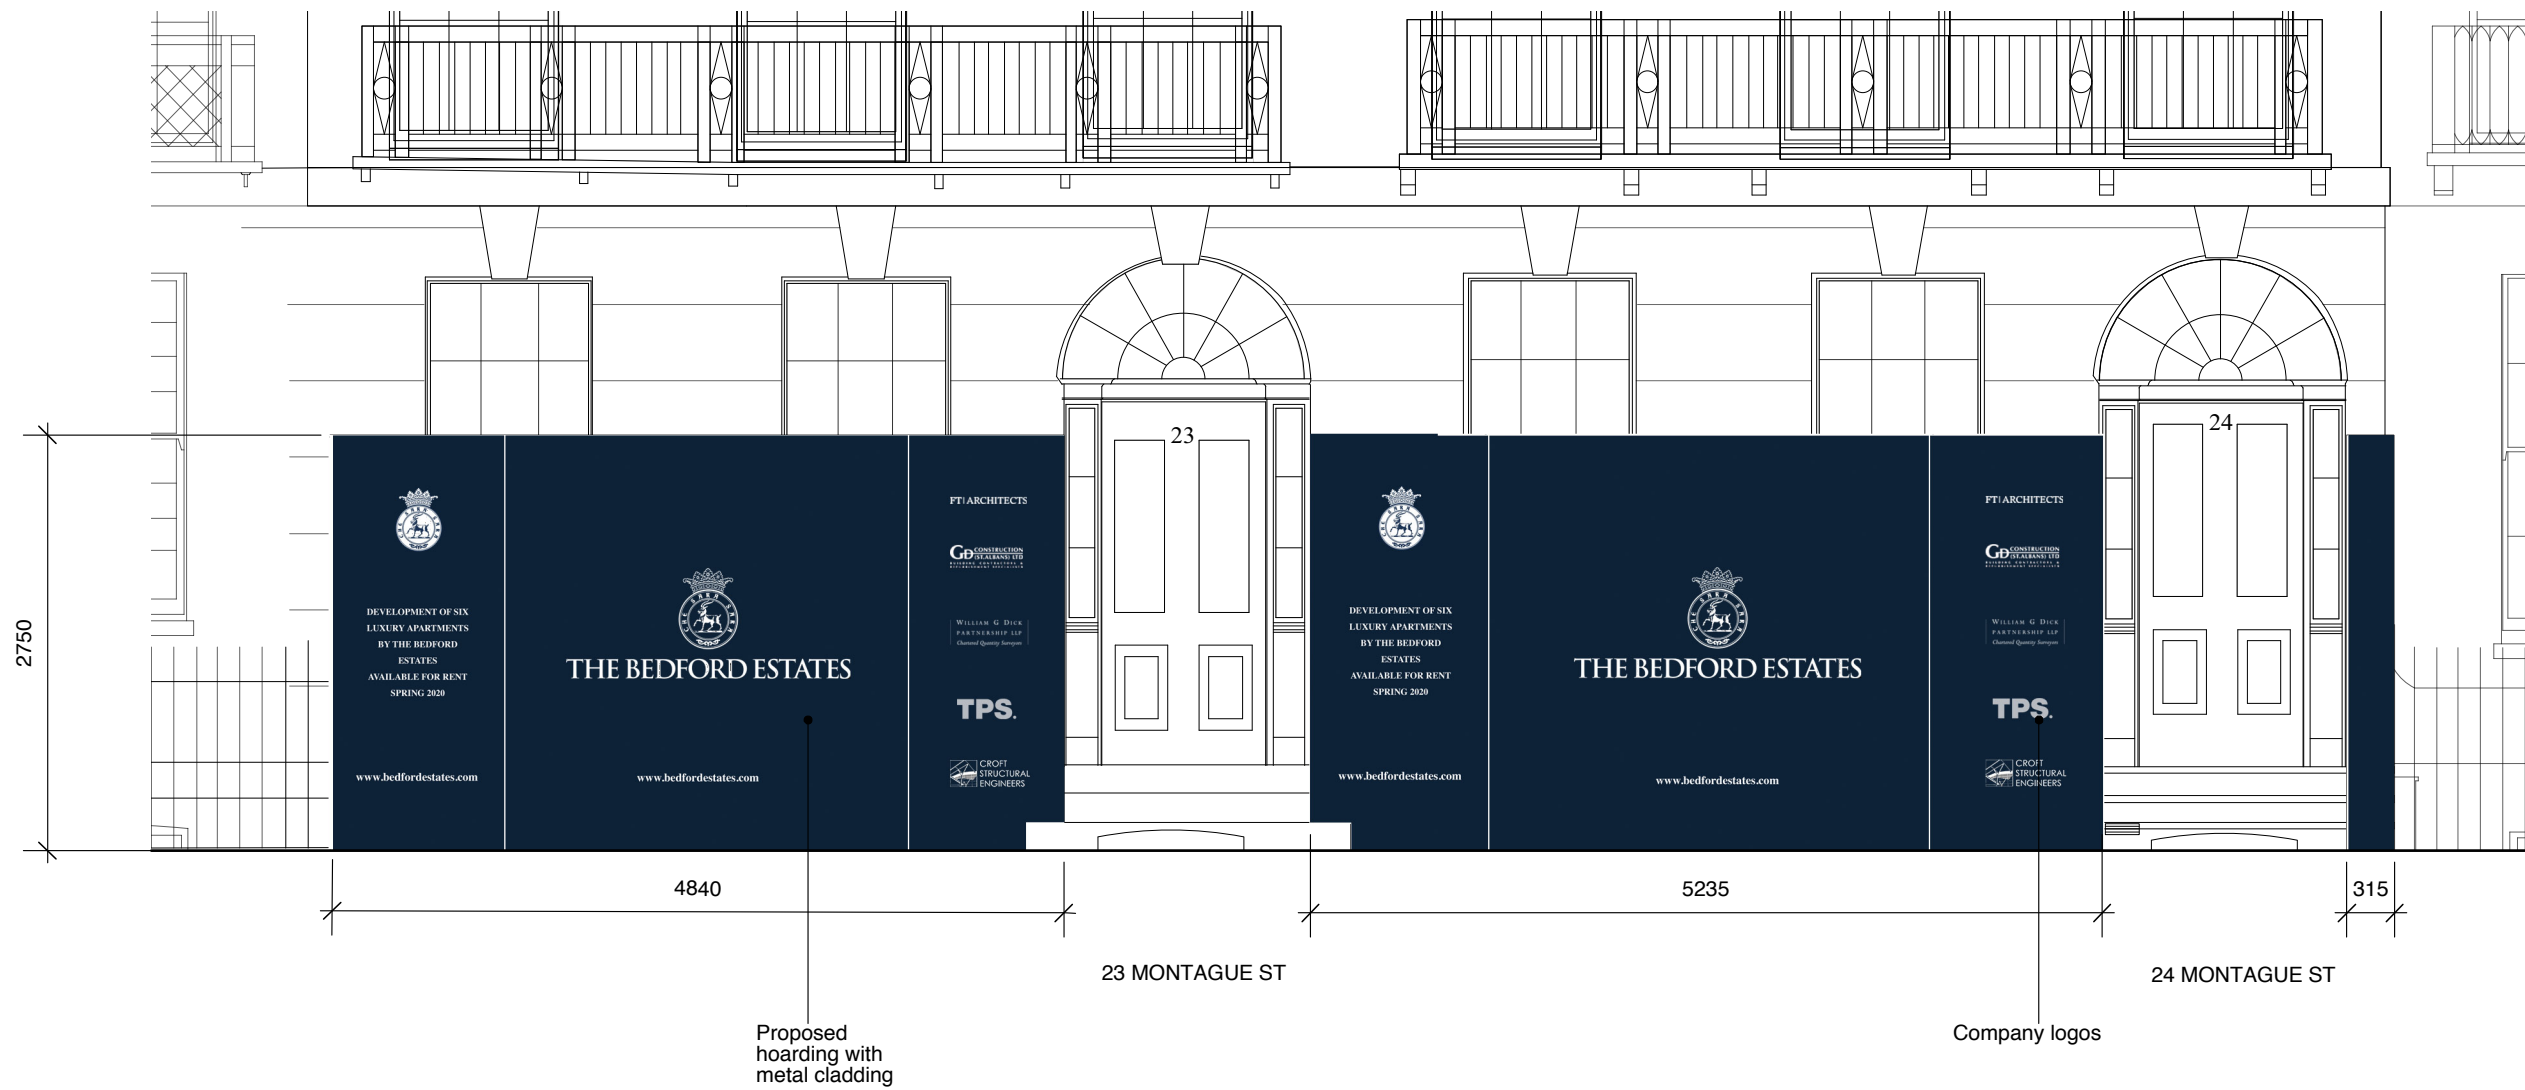

PROPOSED FRONT ELEVATION

 

CLIENT
THE BEDFORD ESTATES

JOB TITLE
23 MONTAGUE STREET LONDON WC1B 5BH

DRAWING TITLE
HOARDING ELEVATION

SCALE 1:50@A3	DATE 06.19
-------------------------	----------------------

FT ARCHITECTS LTD
 Hamilton House
 Mabledon Place
 Bloomsbury
 WC1H 9BB
 020 7953 0388
 www.ftarchitects.co.uk

DRAWING No. 333_011_01	REVISION -
----------------------------------	----------------------