


IF IN DOUBT ASK DO NOT SCALE



BALUSTRADE MANUFACTURED FROM MILD STEEL - WELDED CONSTRUCTION  
 BOTTOM RAIL TO BE CAST INTO SLAB WITH SOCKETS PROTRUDING  
 UPRIGHTS FULLY WELDED INTO SOCKETS ON SITE, TOP RAIL CONTINUOUS, WELDED TO DECORATIVE PANELS ON SITE.  
 ALL SUPPLIED PRIMER FINISH AND HAND PAINTED BLACK ON SITE ON COMPLETION

CO-ORDINATION REQUIRED WITH RE-BAR FOR BOTTOM RAIL FINAL LOCATION

NOTE - DECORATIVE BALUSTRADE ONLY  
 HEIGHT DOES NOT COMPLY WITH CURRENT REGS.  
 ALTERNATIVE SAFETY AND RESTRAINT MEASURES WILL BE REQUIRED FOR ACCESS ONTO THIS BALCONY

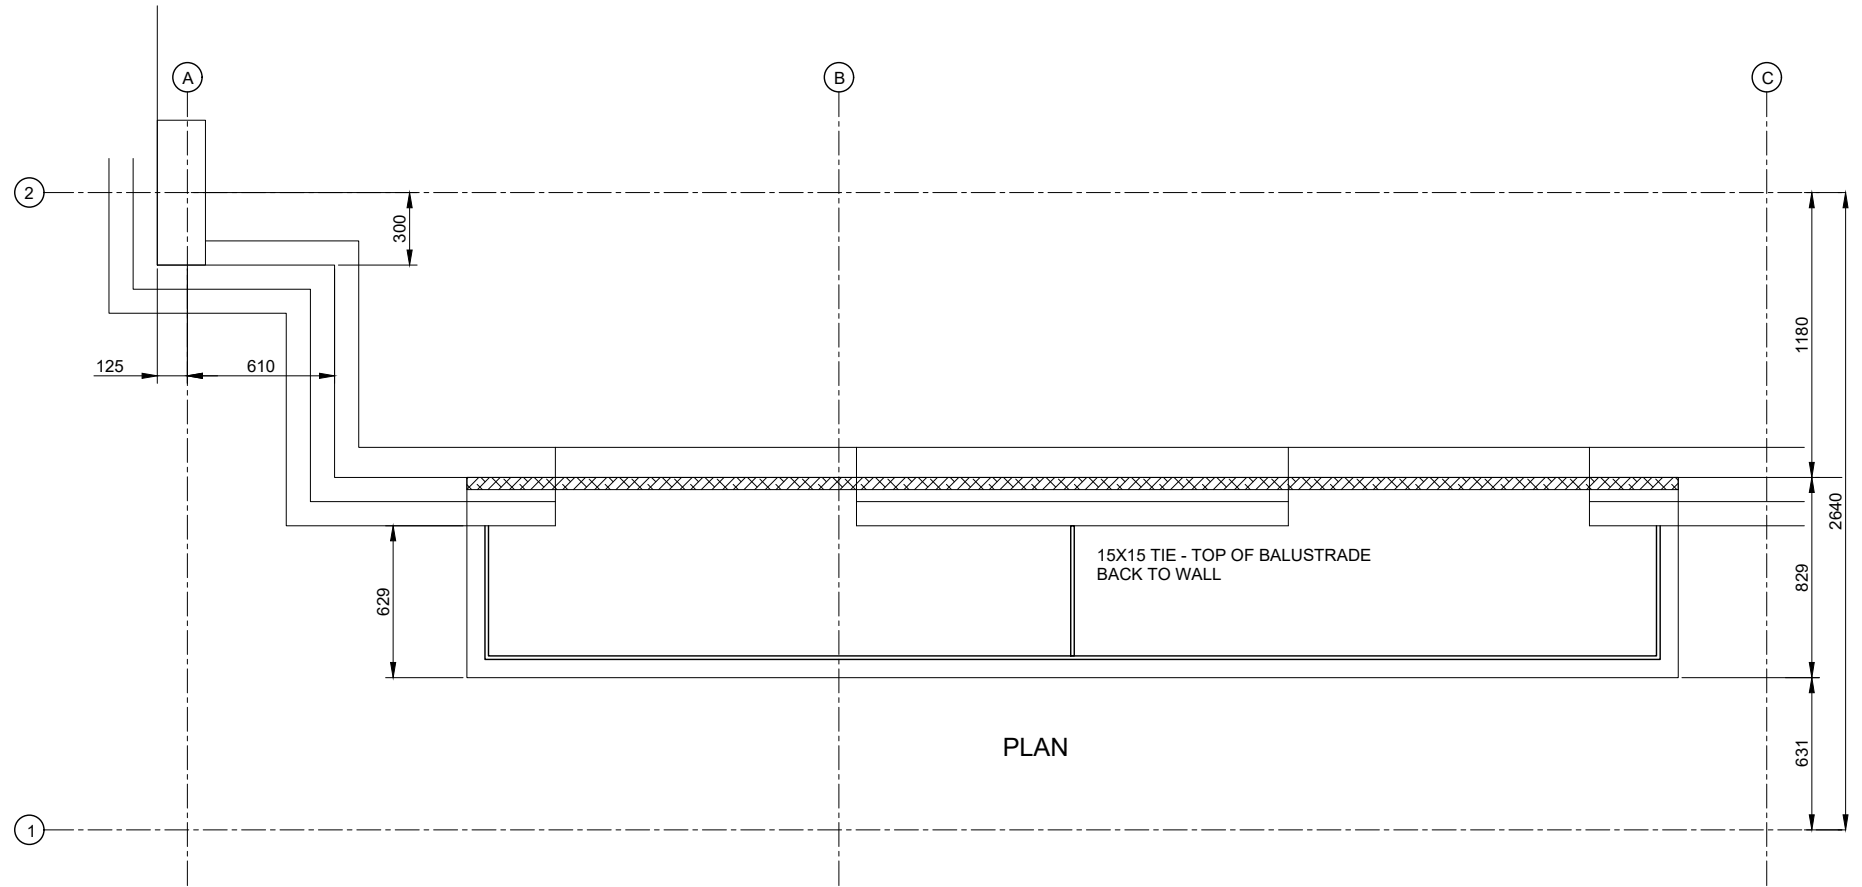

PLAN

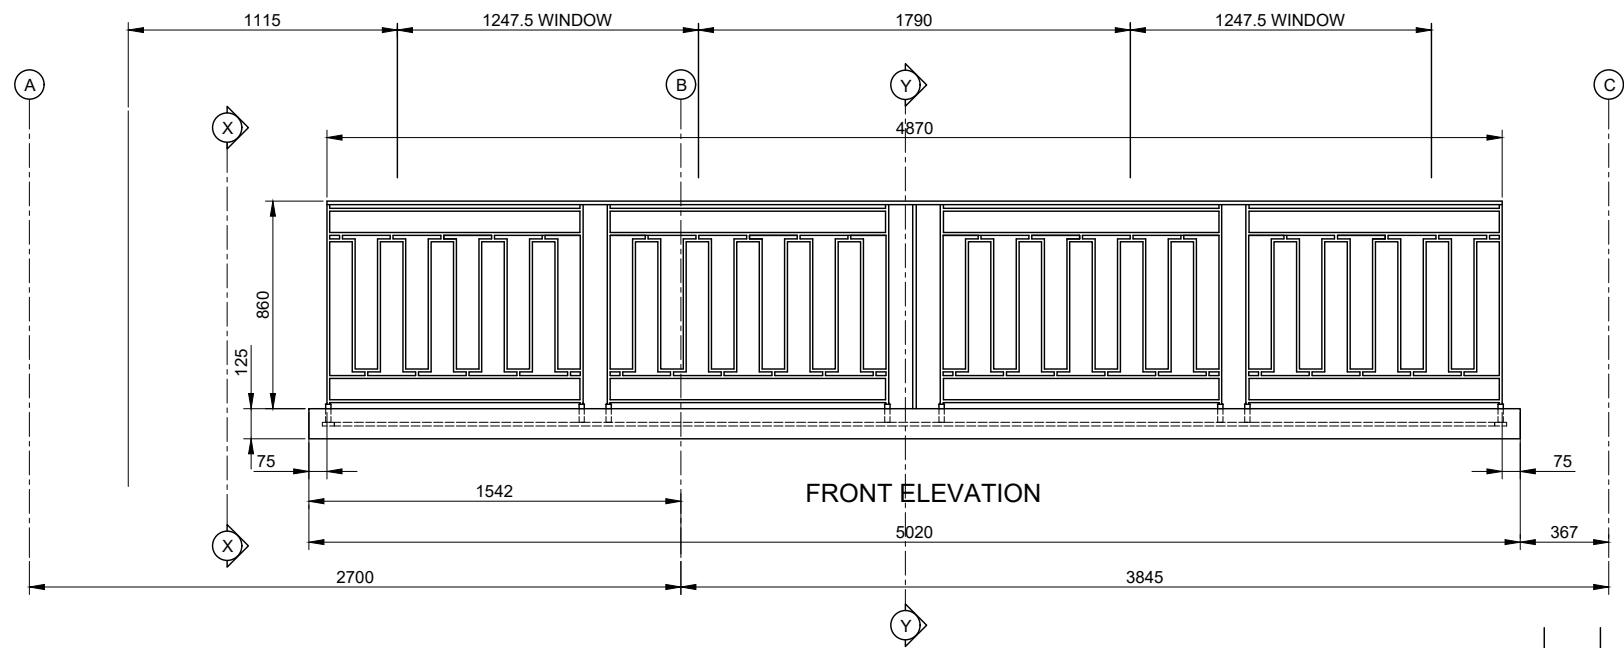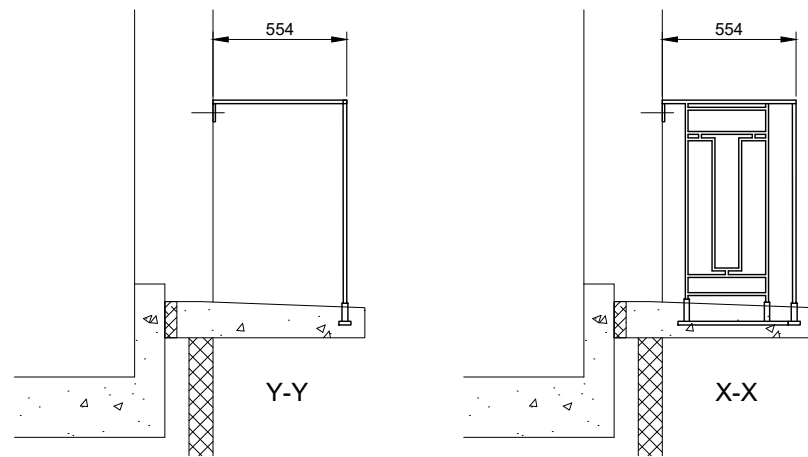

FRONT ELEVATION

NOTES  
 ALL STEEL GRADE S275 UNLESS NOTED OTHERWISE  
 ALL WELDS 5MM FILLET UNLESS NOTED OTHERWISE  
 FINISH - ZINC PHOSPHATE PRIMER + BALCK ON SITE




**MEDWAY FABRICATIONS**  
 Unit 17E, Dolphin Park, Upper Field Road  
 Eurolink, Sittingbourne, Kent, ME10 3UP  
 Tel : 01795 429400 Fax : 01795 429405  
 Email : info@medway-fabs.co.uk  
 www.medway-fabs.co.uk

Client **8 BUILD**  
 Project **TODDLER LAB - BIRBECK UOL**  
 Title **BALCONY RAILS**

0	First Issue	JUN19	GE
Rev	Details	Date	BY
Status <b>FOR APPROVAL</b>			
Drawn	GE	Scale	NTS
Date	JUN19		
Medway Refs :			
Project Number	Drawing Number	Rev	
<b>C12694</b>	<b>001</b>	<b>0</b>	

IF IN DOUBT ASK DO NOT SCALE


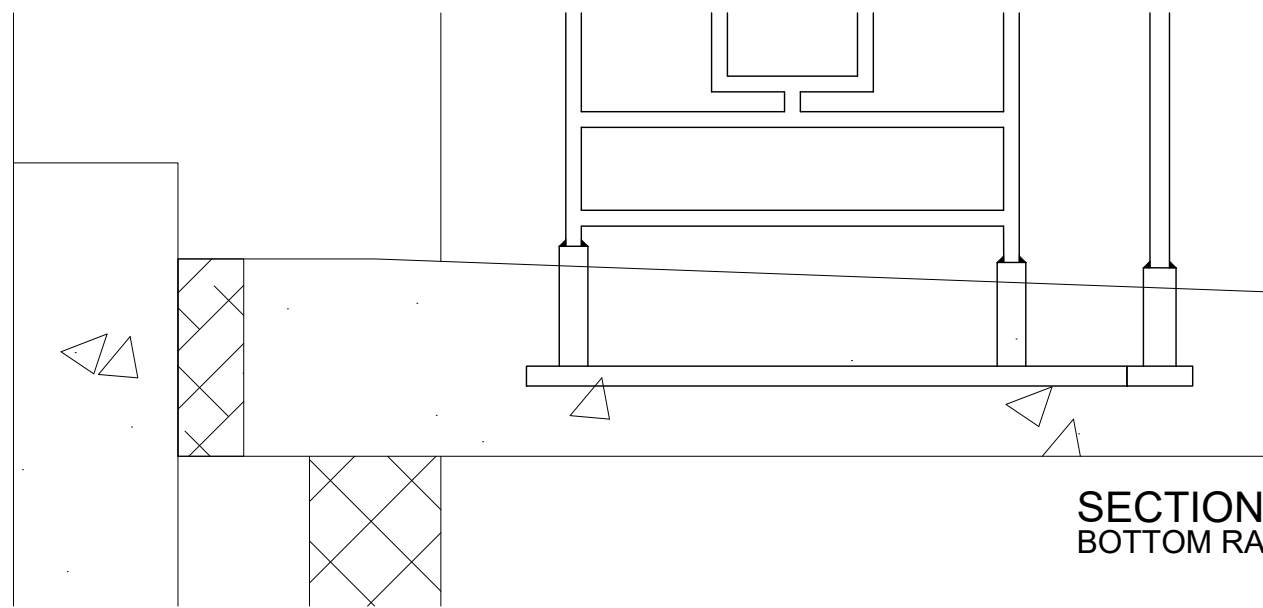


SECTION THROUGH BALCONY  
BOTTOM RAIL AND WELDED SOCKETS

15X15 TOP RAIL

BALUSTRADE PANELS  
TYPICAL 12X15 SECTION

NO GAPS IN PANELS  
MORE THAN 99mm

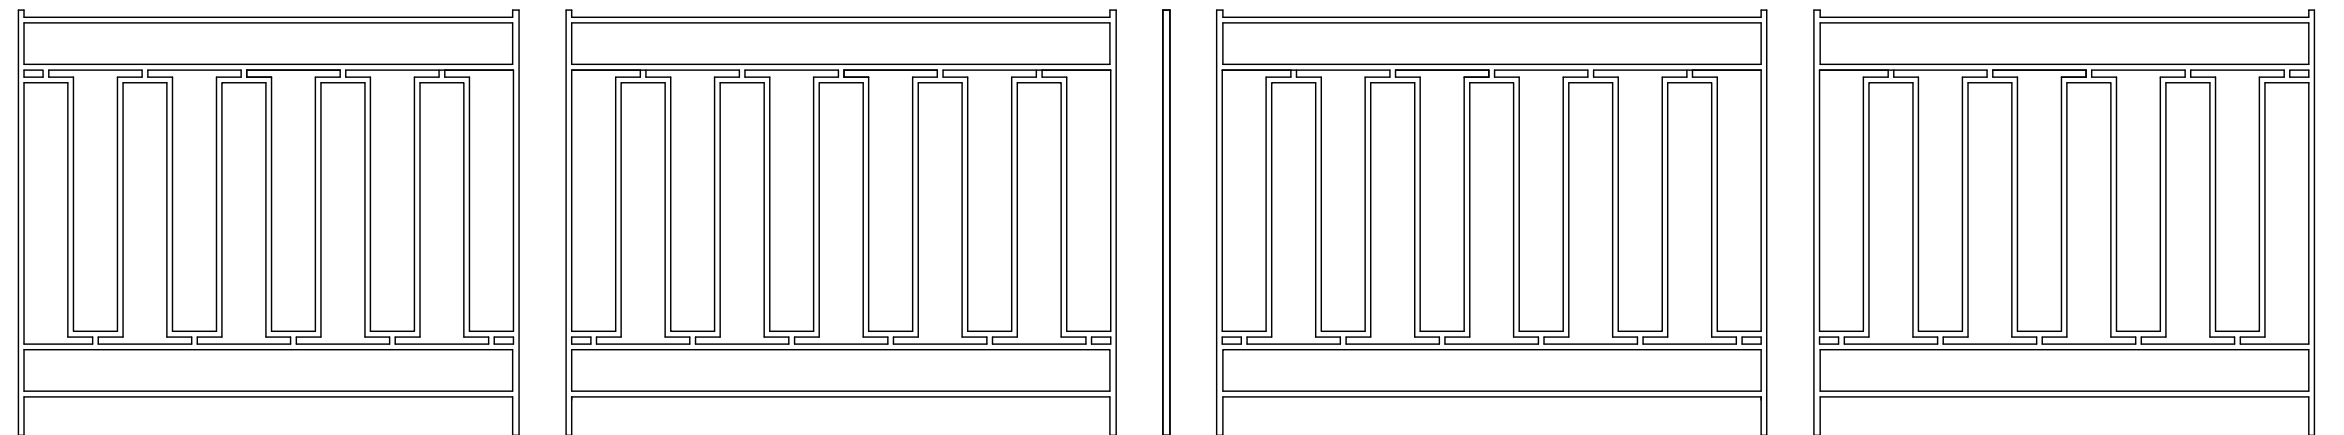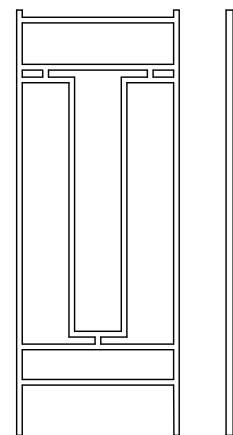

CONTINUOUS 50X15 BOTTOM RAIL - WITH SOCKETS

SIDES

FRONT

NOTES  
ALL STEEL GRADE S275 UNLESS NOTED OTHERWISE  
ALL WELDS 5MM FILLET UNLESS NOTED OTHERWISE  
FINISH - ZINC PHOSHATE PRIMER + BALCK ON SITE  
SEE DRG C12694 FOR FURTHER NOTES



**MEDWAY FABRICATIONS**  
Unit 17E, Dolphin Park, Upper Field Road  
Eurolink, Sittingbourne, Kent, ME10 3UP  
Tel : 01795 429400 Fax : 01795 429405  
Email : info@medway-fabs.co.uk  
www.medway-fabs.co.uk

Client **8 BUILD**  
Project **TODDLER LAB - BIRBECK UOL**  
Title **BALCONY RAILS**

0	First Issue	JUN19	GE
Rev	Details	Date	BY
Status <b>FOR APPROVAL</b>			
Drawn	GE	Scale	NTS
Date	JUN19		
Medway Refs :			
Project Number	Drawing Number	Rev	
<b>C12694</b>	<b>002</b>	<b>0</b>	