



PROPOSED LOWER GROUND FLOOR

FLAT-A's LGF's G.I.A.: 110m²

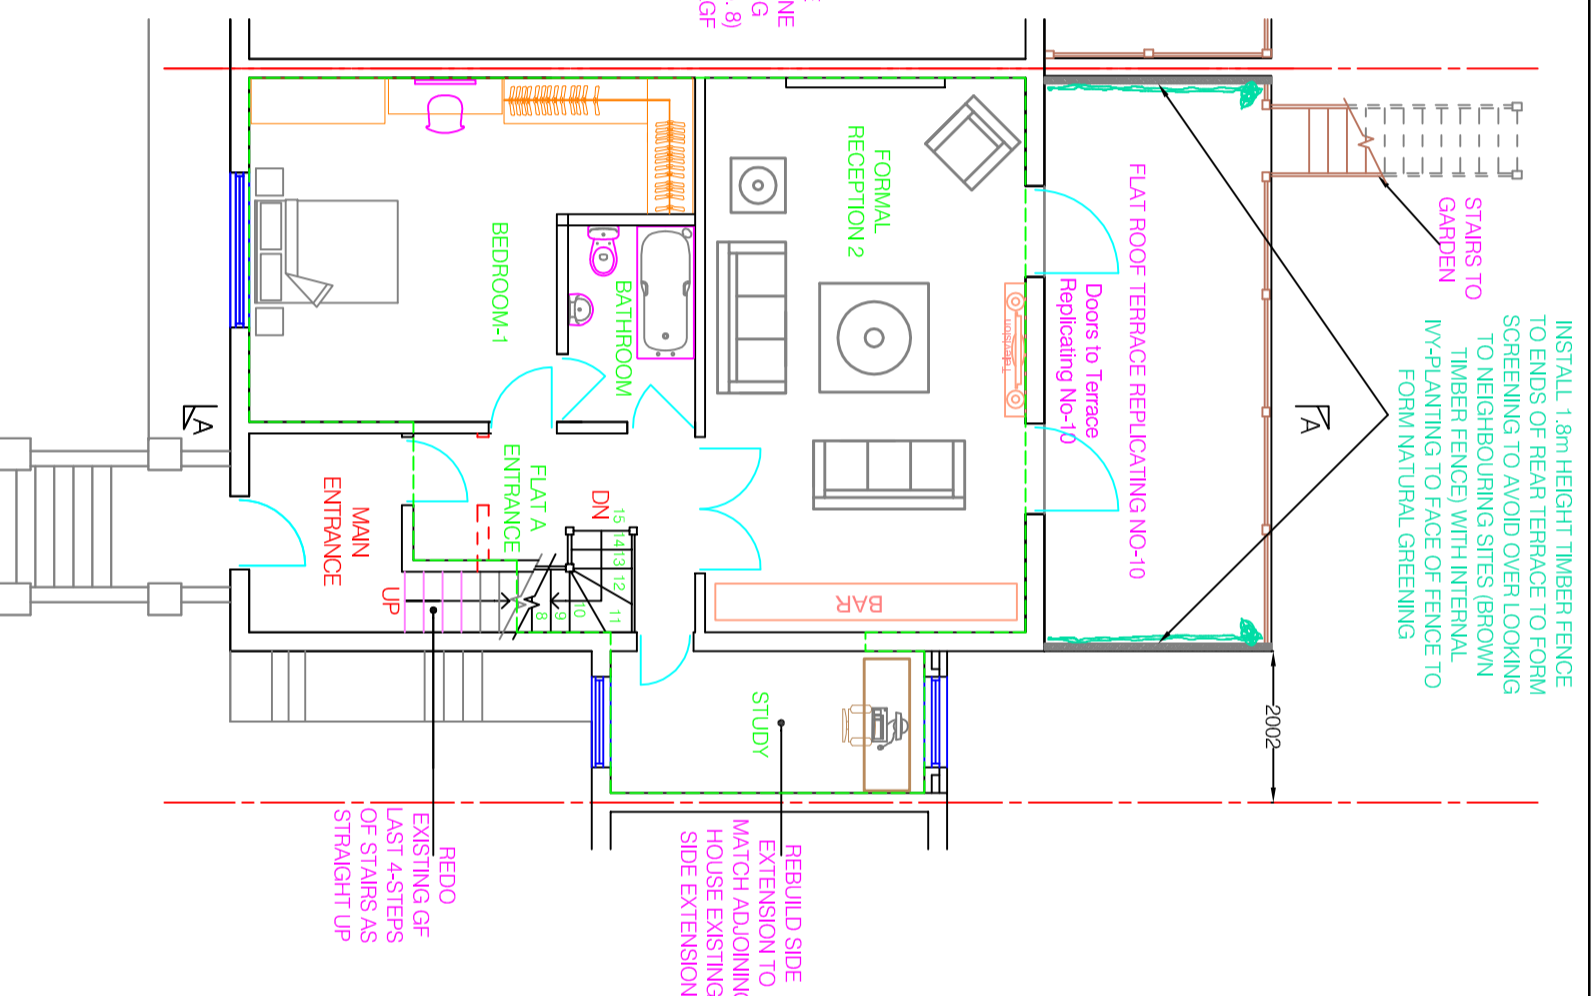

PROPOSED GROUND FLOOR

FLAT-A's GF's G.I.A.: 77m²

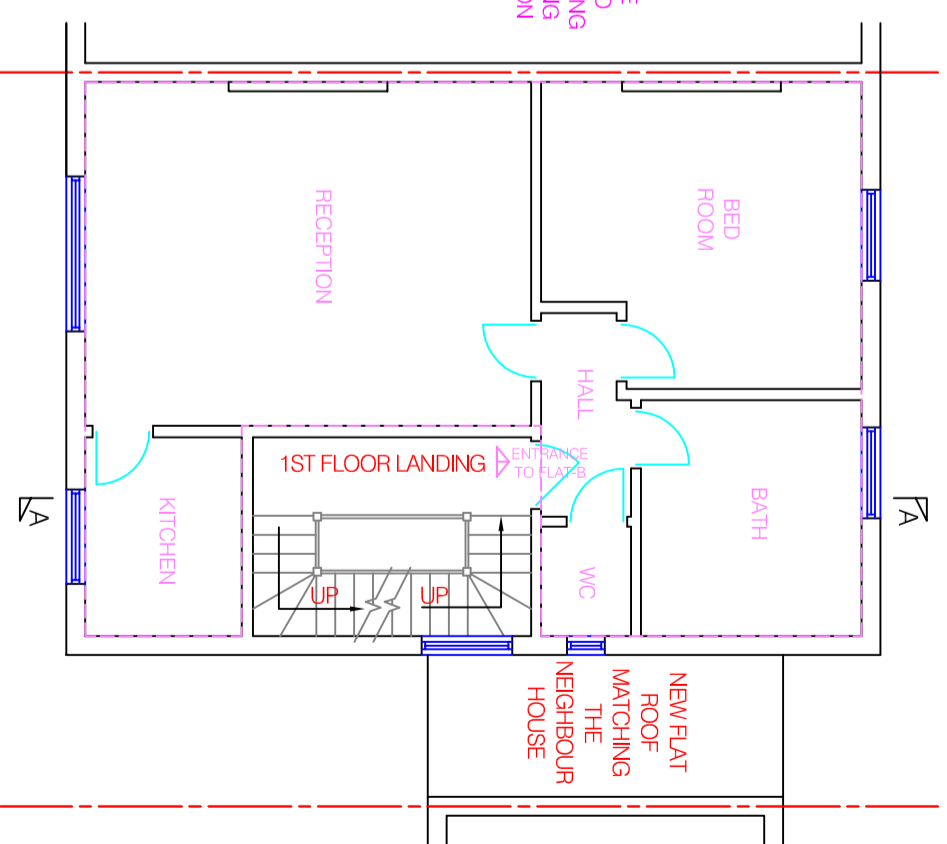

UNCHANGED 1st FLOOR

FLAT-B's G.I.A.: 64.3m²

PROPOSED FLATS LGF/GF FLOORS DESCRIPTIONS:

- LGF/GF FLAT = 3-BEDROOM WITH STUDY UNIT (G.I.A.: 187m²)
- @ GF & LGF LEVELS



HOMES DESIGN

40 WISE LANE
MILL HILL
LONDON
NW7 2RE

email: info@homedesigntd.co.uk
www.homedesigntd.co.uk

title: PROPOSED FLOOR PLANS project: MAISONETTE BASEMENT & GROUND FLOOR FLAT drawing no: HD1139/9000 contract no: HD1139	date: 07/2019 rev: A scale: 1:100 @ A3 drawn by: R. L.
---	---

