


No. 9

PROPOSED FRONT ELEVATION

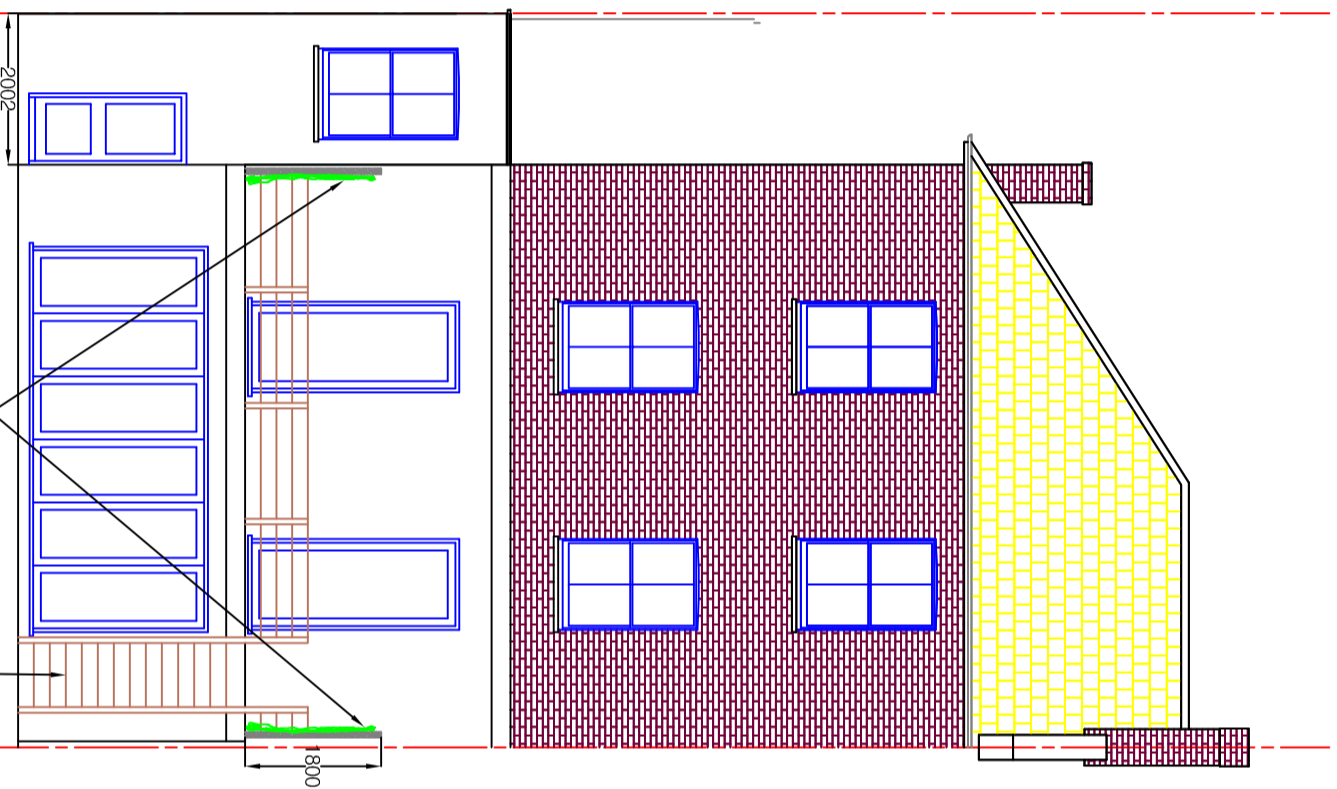


No. 9

PROPOSED REAR ELEVATION

INSTALL 1.8m HEIGHT TIMBER FENCE TO ENDS
OF REAR TERRACE TO FORM SCREENING TO
AVOID OVER LOOKING TO NEIGHBOURING
SITES (BROWN TIMBER FENCE) WITH INTERNAL
IVY-PLANTING TO FACE OF FENCE TO FORM
NATURAL GREENING

STAIRS TO
GARDEN

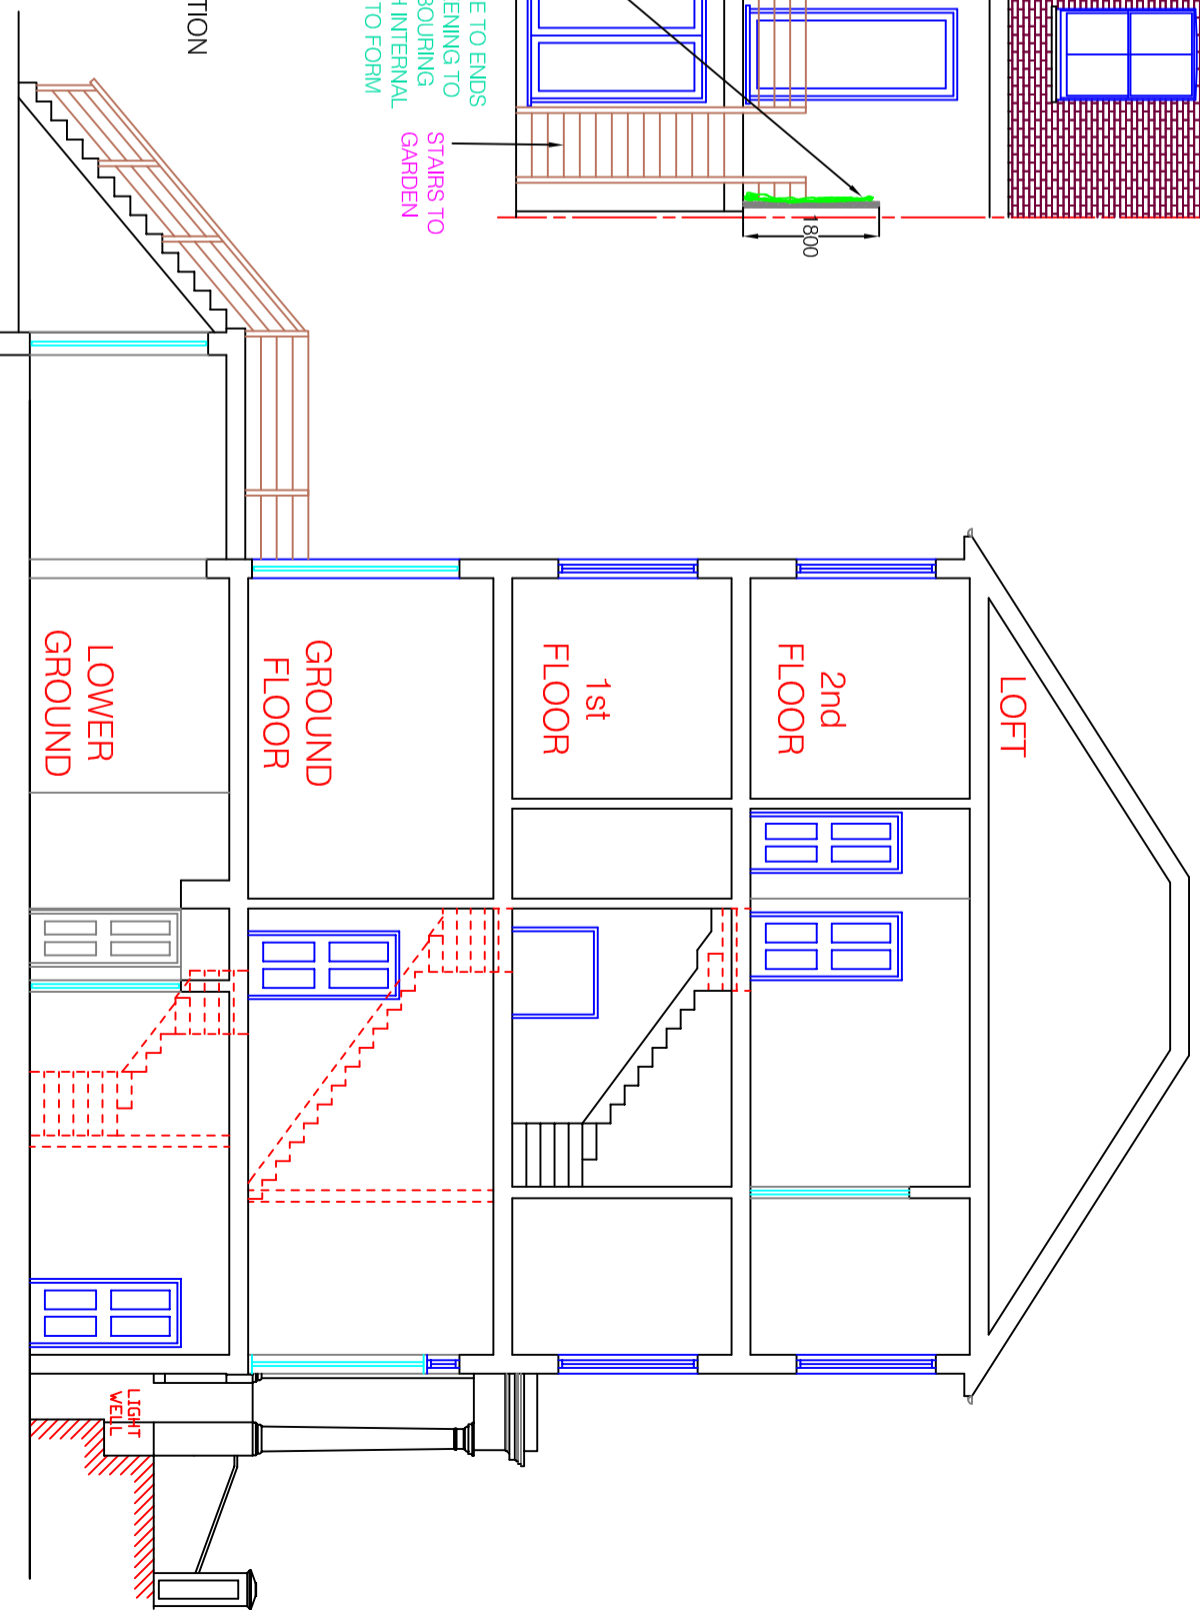

40 WISE LANE
MILL HILL
LONDON
NW7 2RE
email:
info@homedesignltd.co.uk
www.homedesignltd.co.uk

title	PROPOSED FRONT & REAR ELEVATIONS & SECTION		
project	MAISONETTE BASEMENT & GROUND FLOOR FLAT 9 THURLOW ROAD - HAMPSTEAD NW3 5PJ		
drawing no	HD1139/9001	rev: A	scale 1:100 @ A3
contract no.	HD1139	date	07/2019
drawn by	R. L		

