




PROPOSED FIRST FLOOR PLAN_

SCALE 1:100 @ A3

NEW WALLS

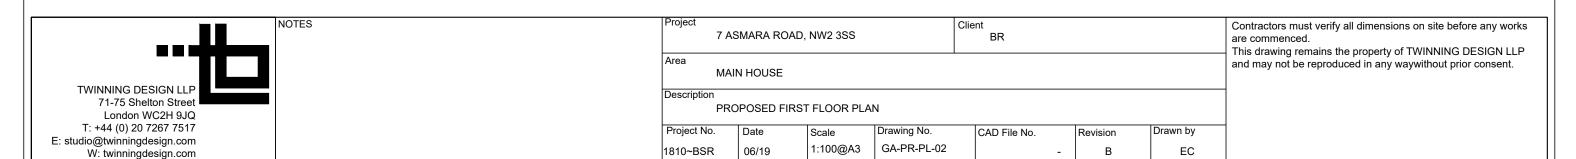

10m