



NOTE:
FRONT ELEVATION NO SHOWN TO
REMAIN UNALTERED.

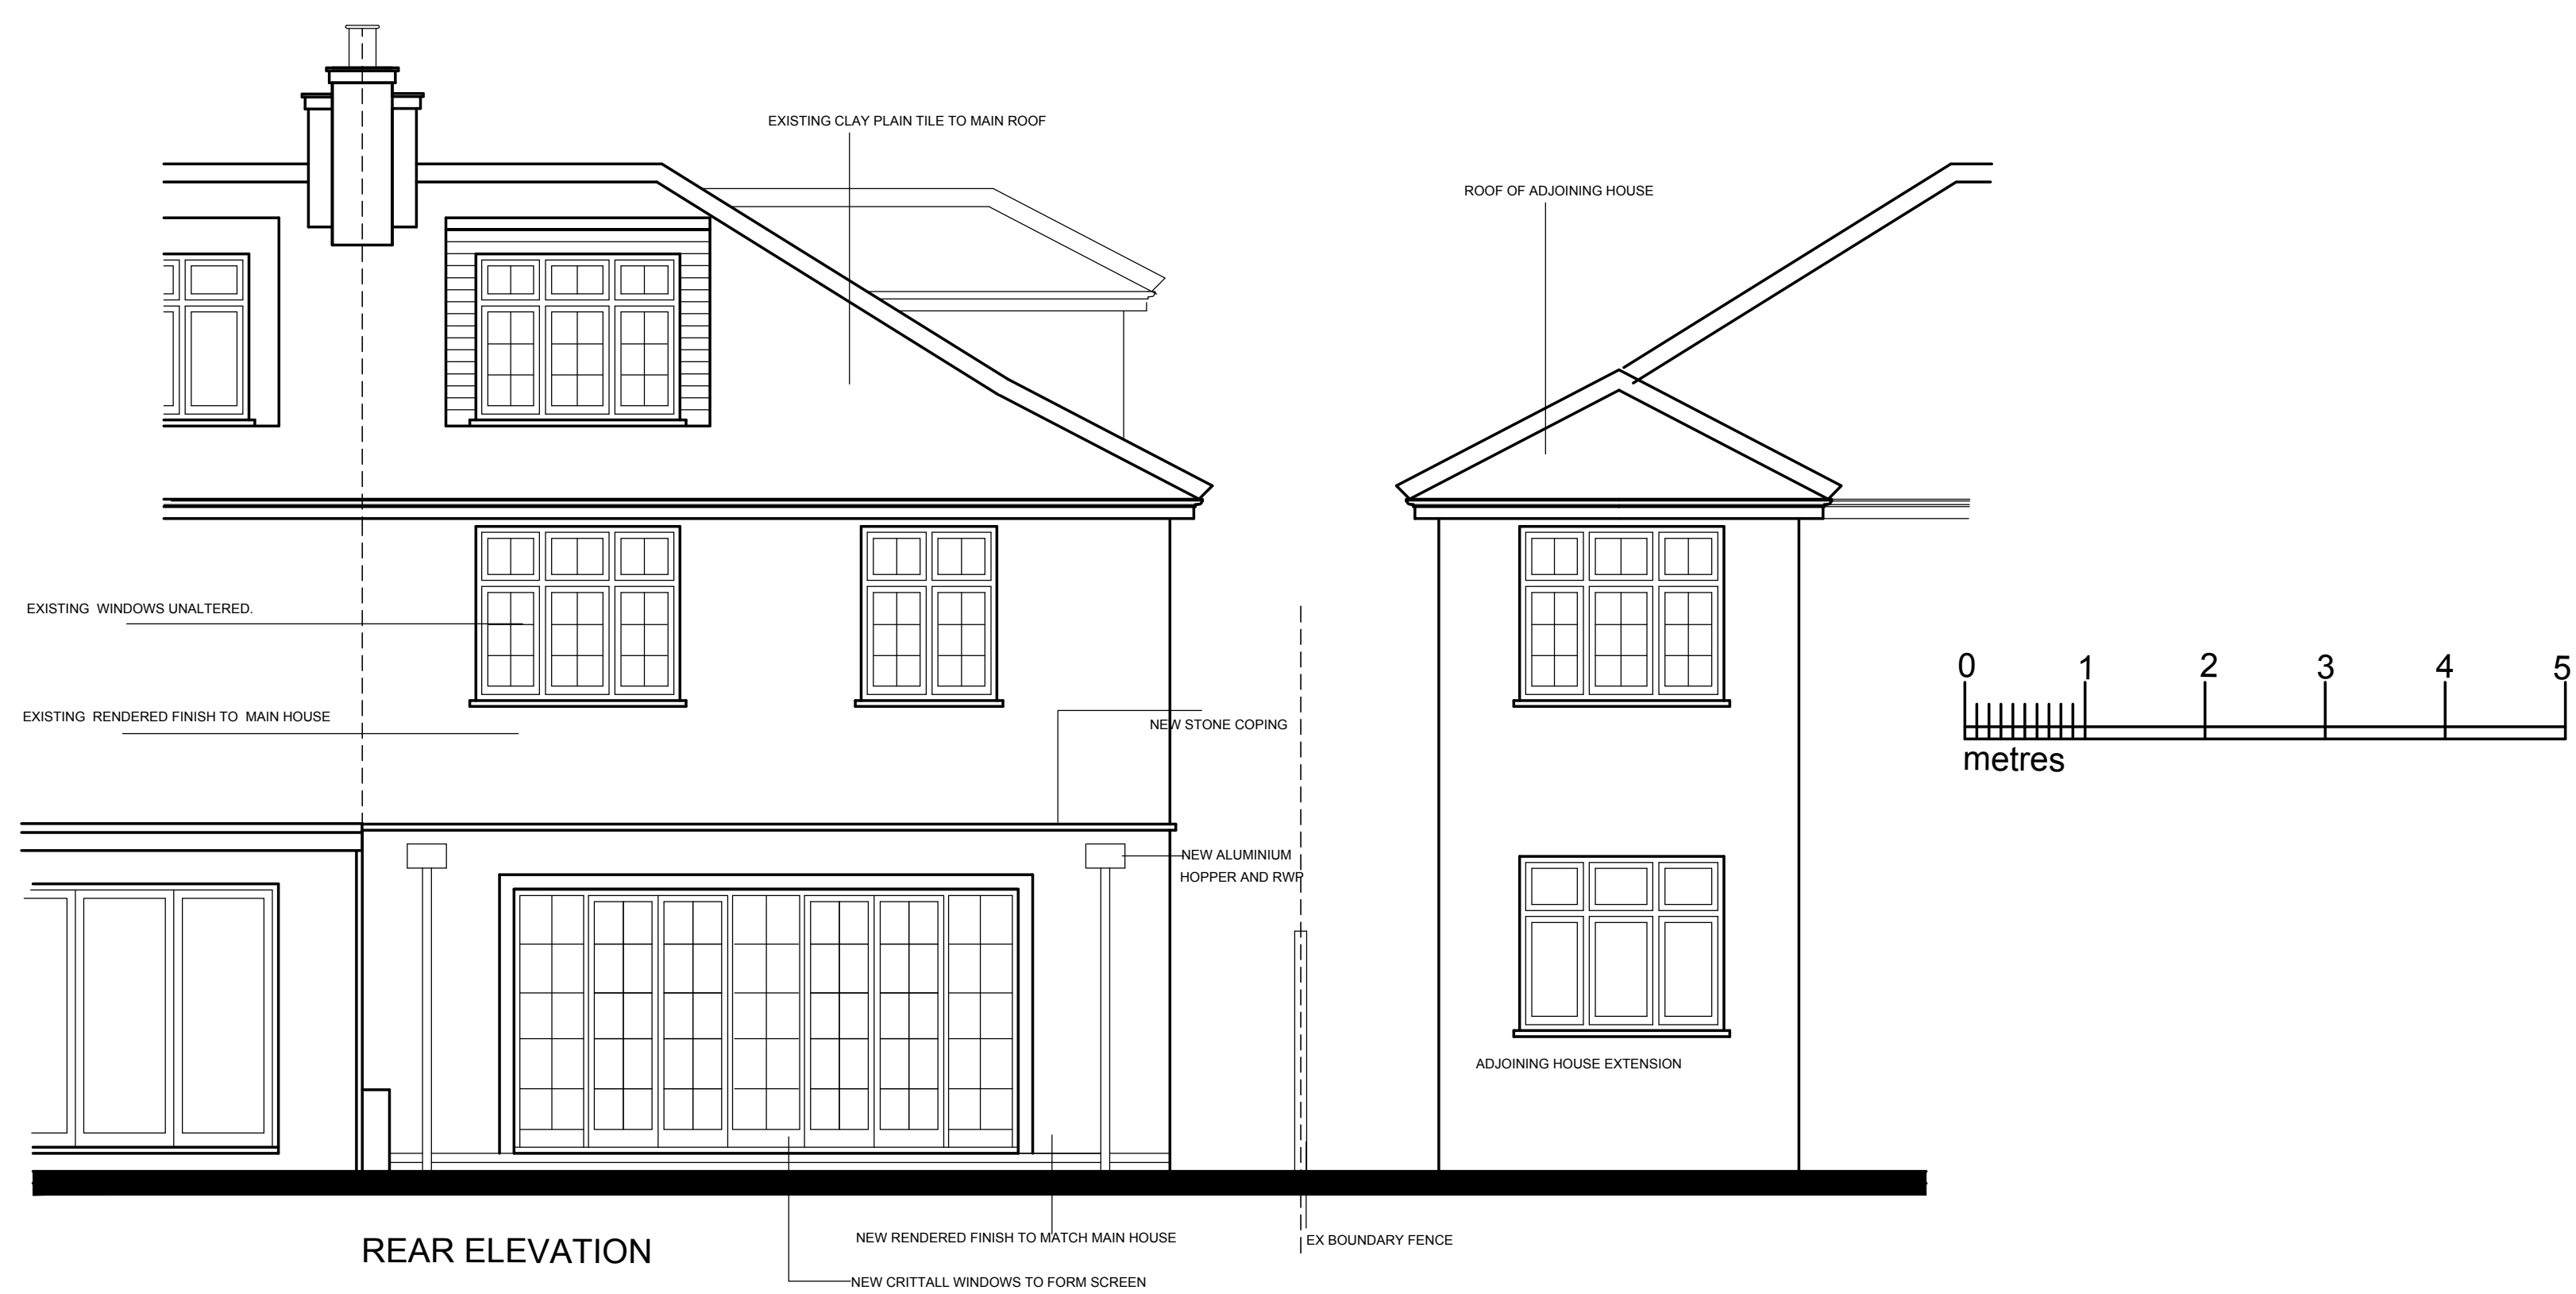

REAR ELEVATION



FLANK ELEVATION

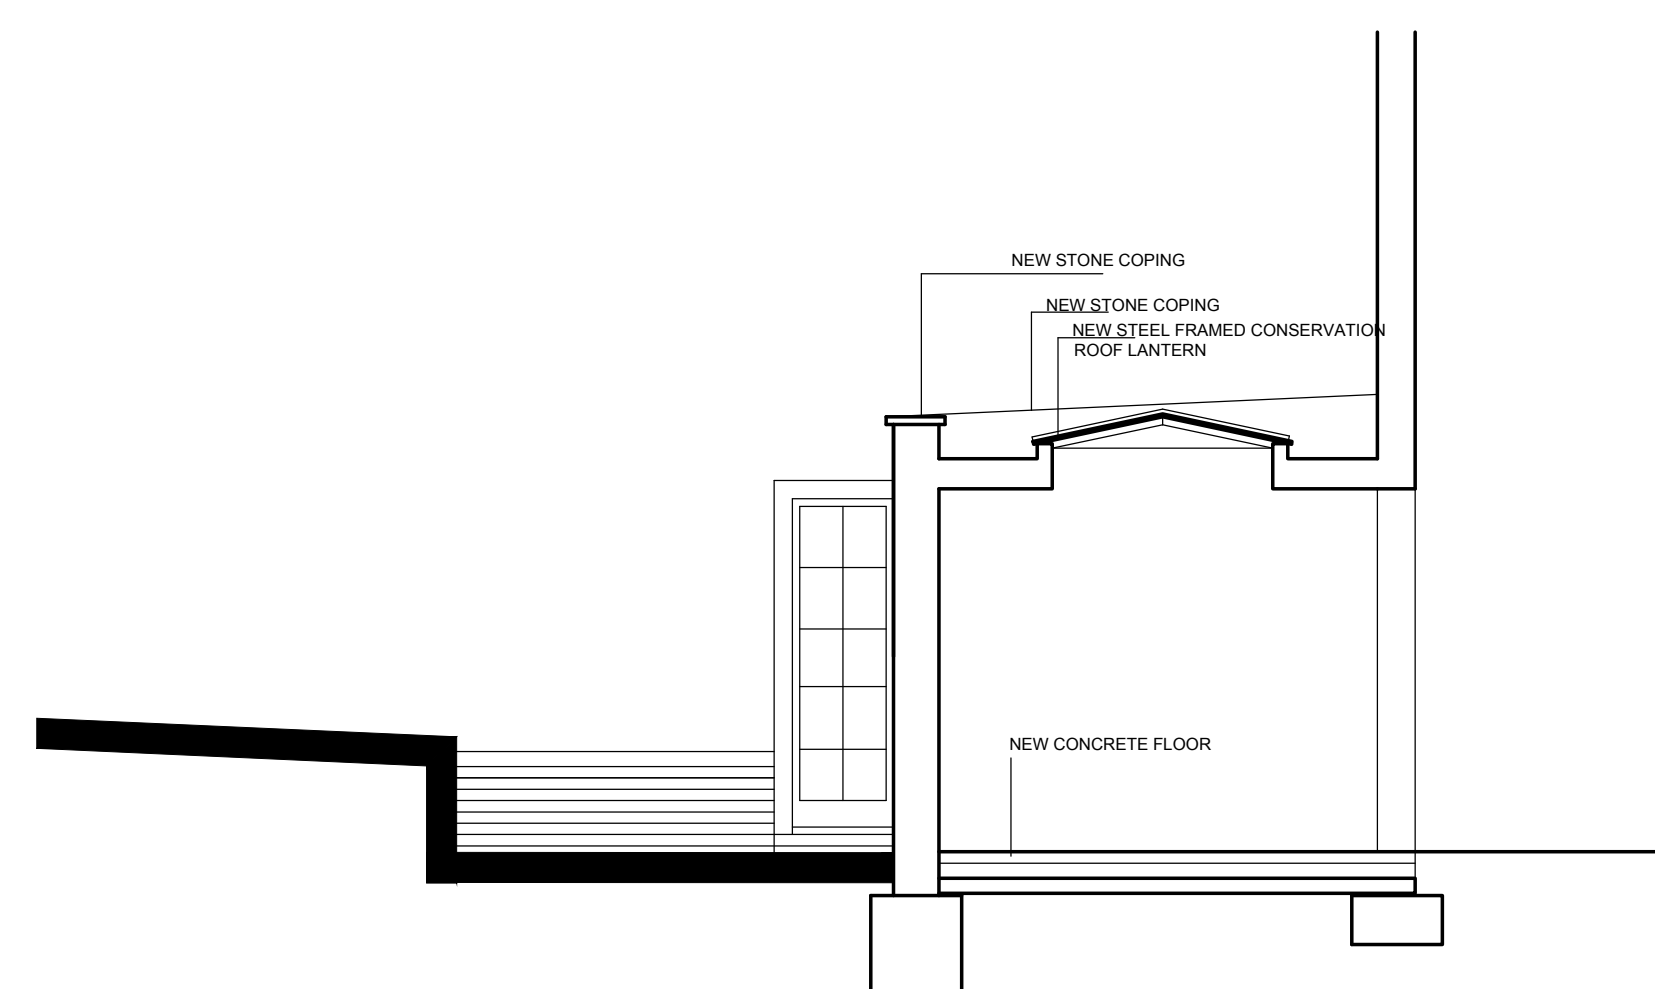

SECTION

Rev	Description	Date	Initial
C	SECTION ADDED	JULY 2018	

Scale: 1:50 @ A1
Client: **J&L ANNETTE**

Project: **31 SWAINS LANE
HIGHGATE
LONDON N6**
Title: **PROPOSED
ELEVATIONS**