





Note:
 This drawing has been drawn to scale for the purposes of obtaining local authority approval. Any measurements required for construction must not be scaled from this drawing.
 All structural elements to be agreed with local authority Building Control prior to commencement of works.
 Attention is drawn to the provisions of the party wall act 1996. Legal boundaries should be determined by others.

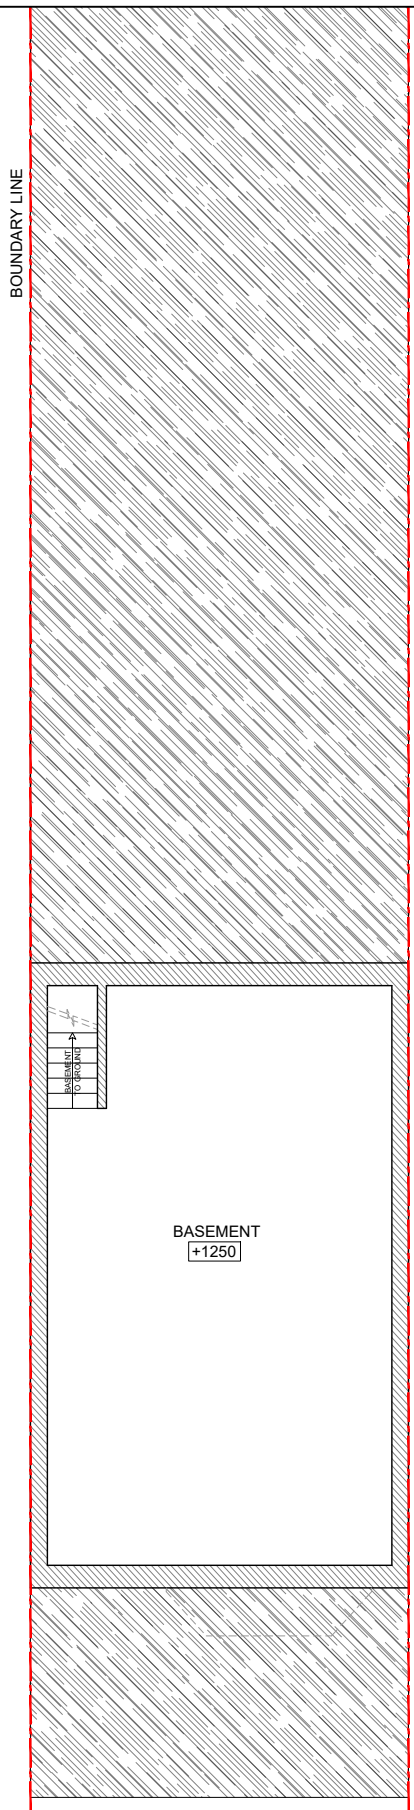


EXISTING BASEMENT FLOOR PLAN
 35.10m²

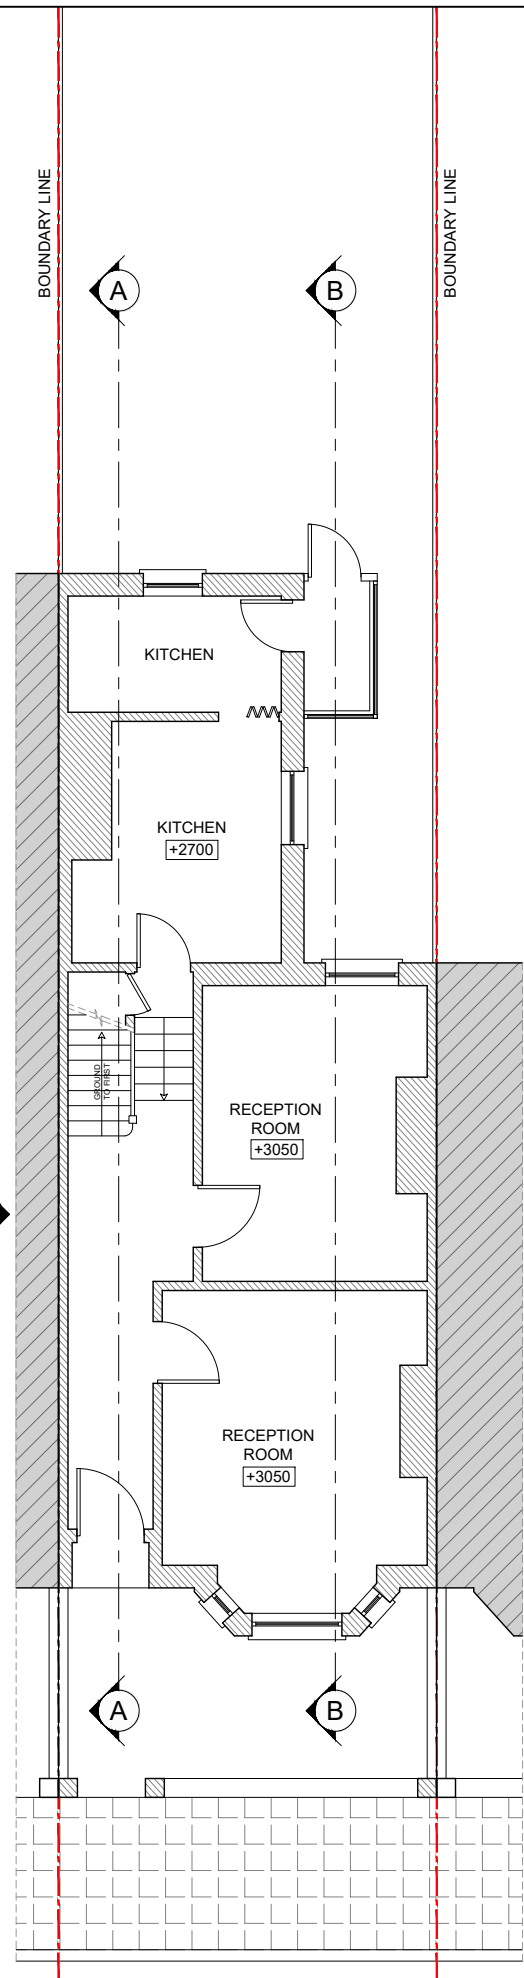


EXISTING GROUND FLOOR PLAN
 50.20m²

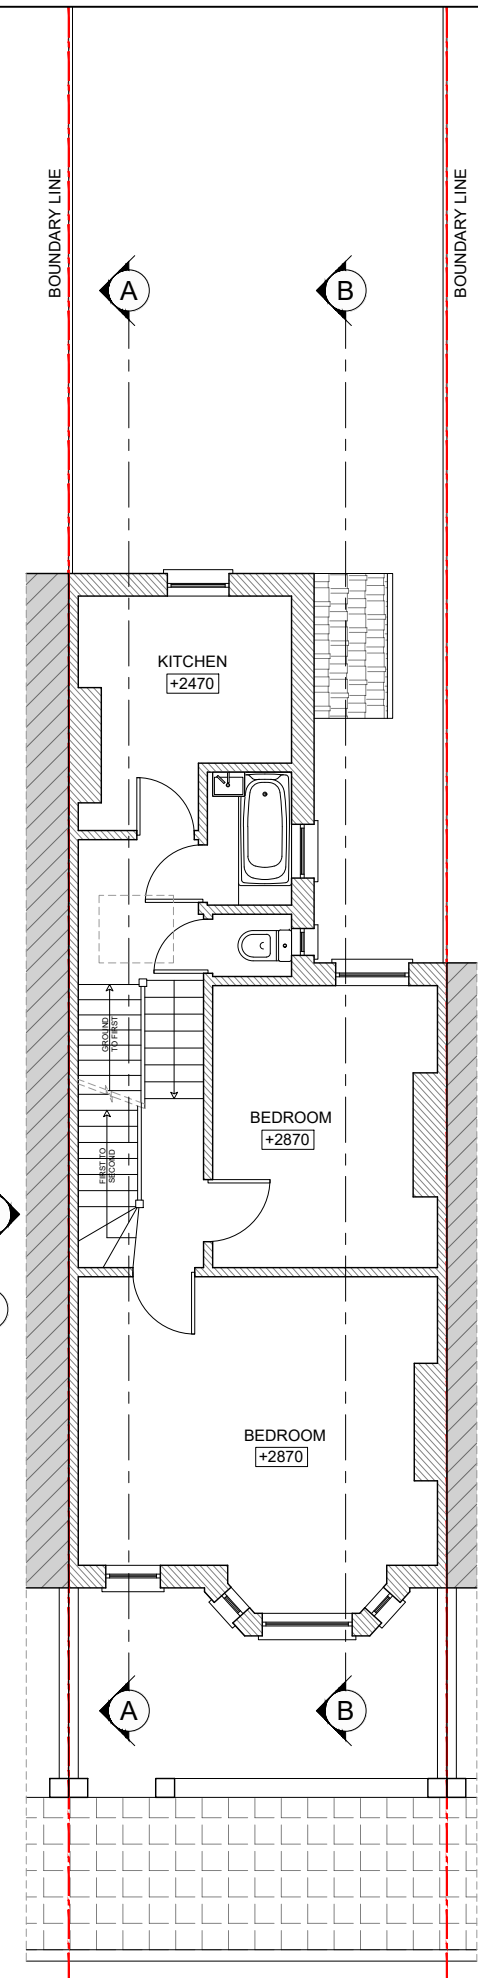 

EXISTING FIRST FLOOR PLAN
 52.15m²

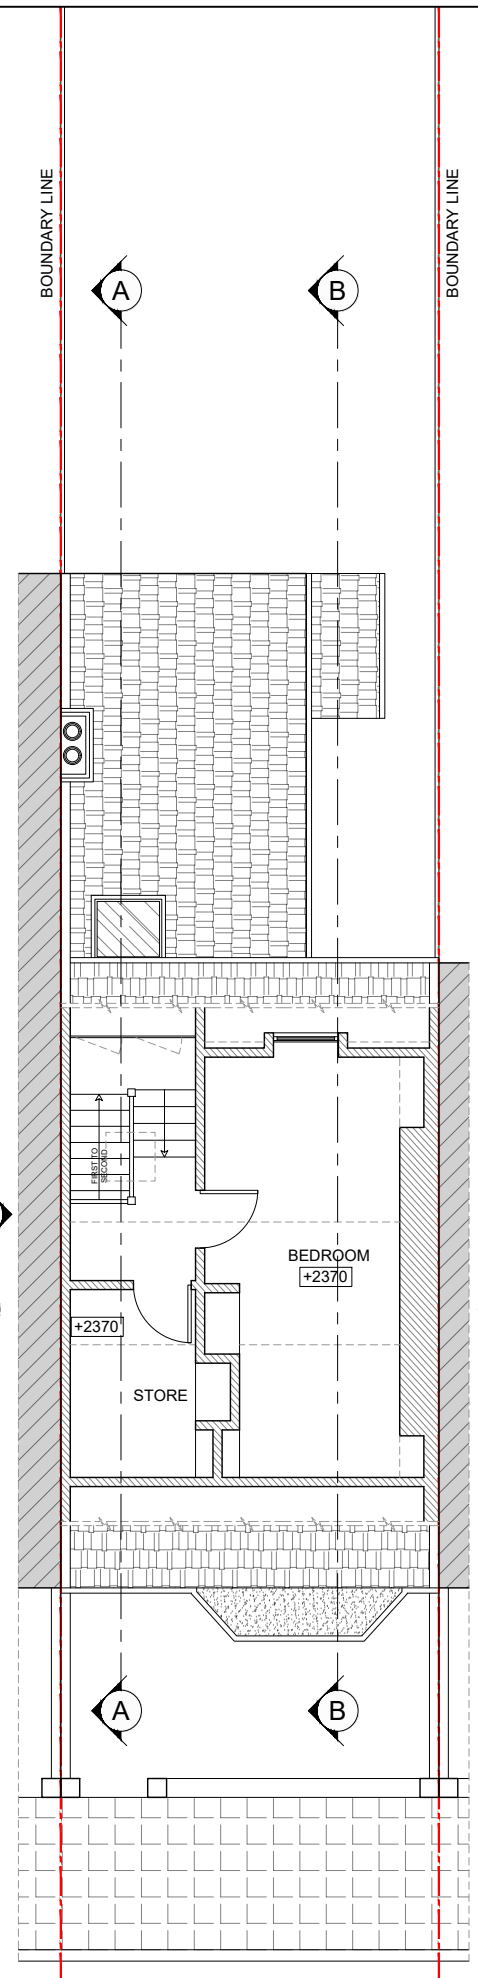

EXISTING SECOND FLOOR PLAN
 26.70m²

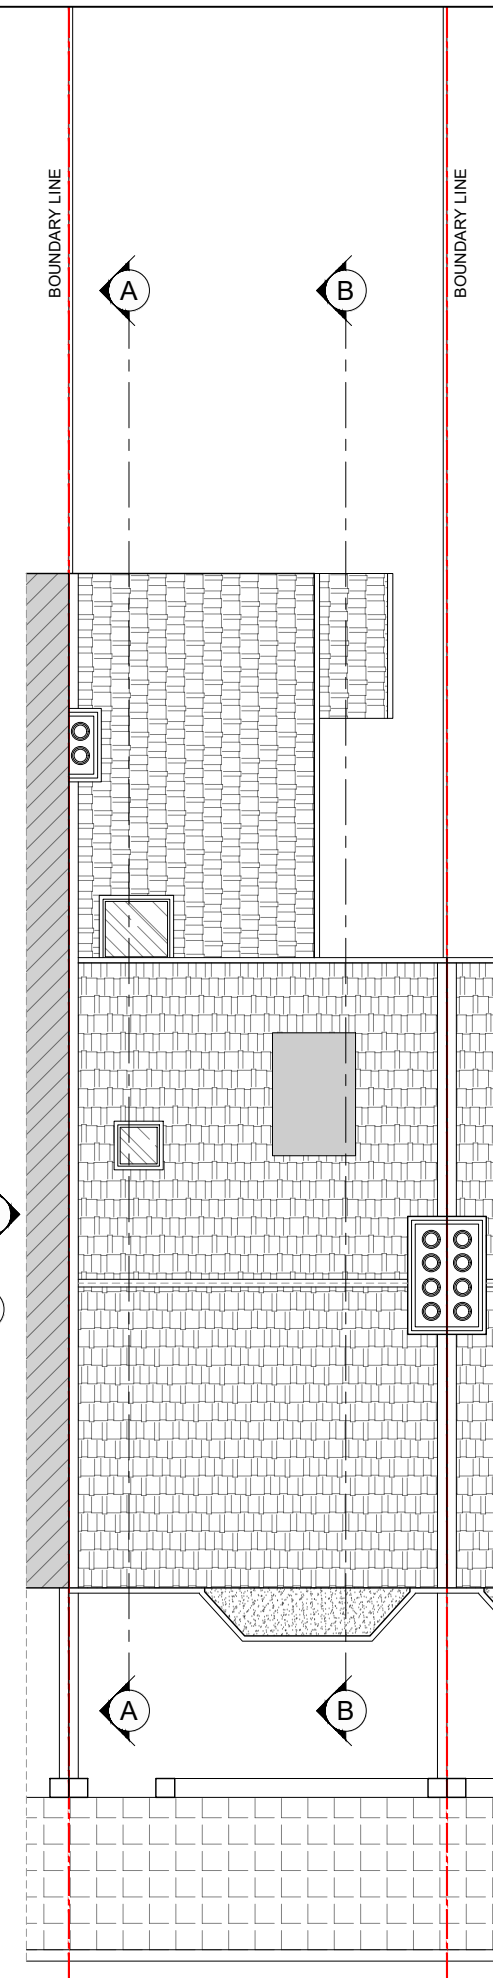


EXISTING ROOF PLAN

Revive
 Renovations
 Planning & Technical Drawings
 www.revive-renovations.com

client
 39 SUMATRA ROAD - NW6 1PS
 project
 CERTIFICATE OF LAWFULNESS APPLICATION
 INSTALLATION OF ROOFLIGHTS IN FRONT AND REAR ROOF SLOPE
 drawing title
 EXISTING FLOOR PLANS


| | | |
|----------------------|-----------------------|-----------|
| date July 2019 | scale 1:100@A3 | dwn AD |
| drawing number 02 | sheet no. 02 of 07 | rev - |

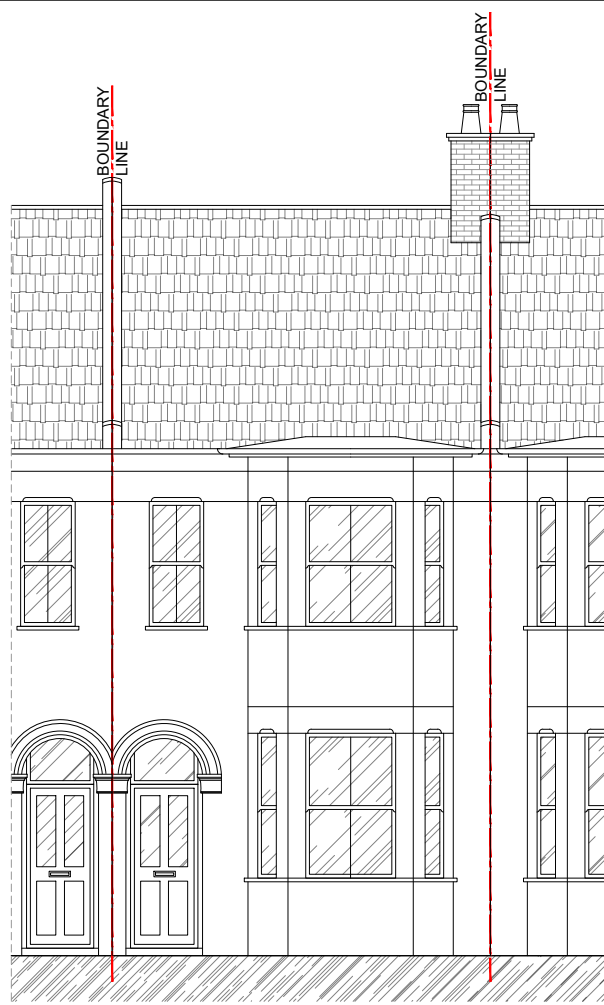


EXISTING FRONT ELEVATION



EXISTING SIDE ELEVATION 1

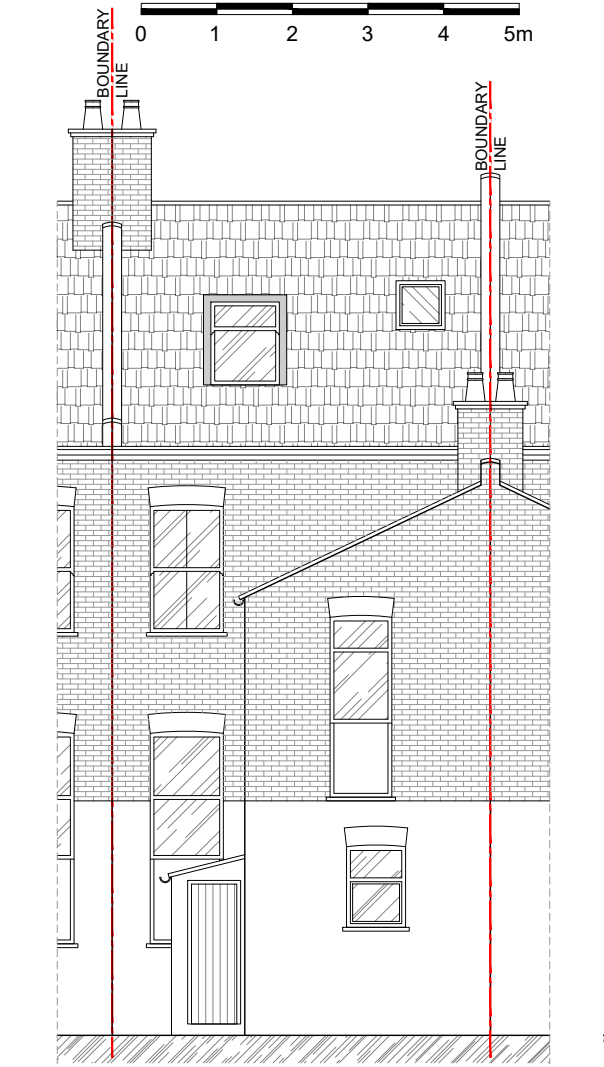

EXISTING REAR ELEVATION

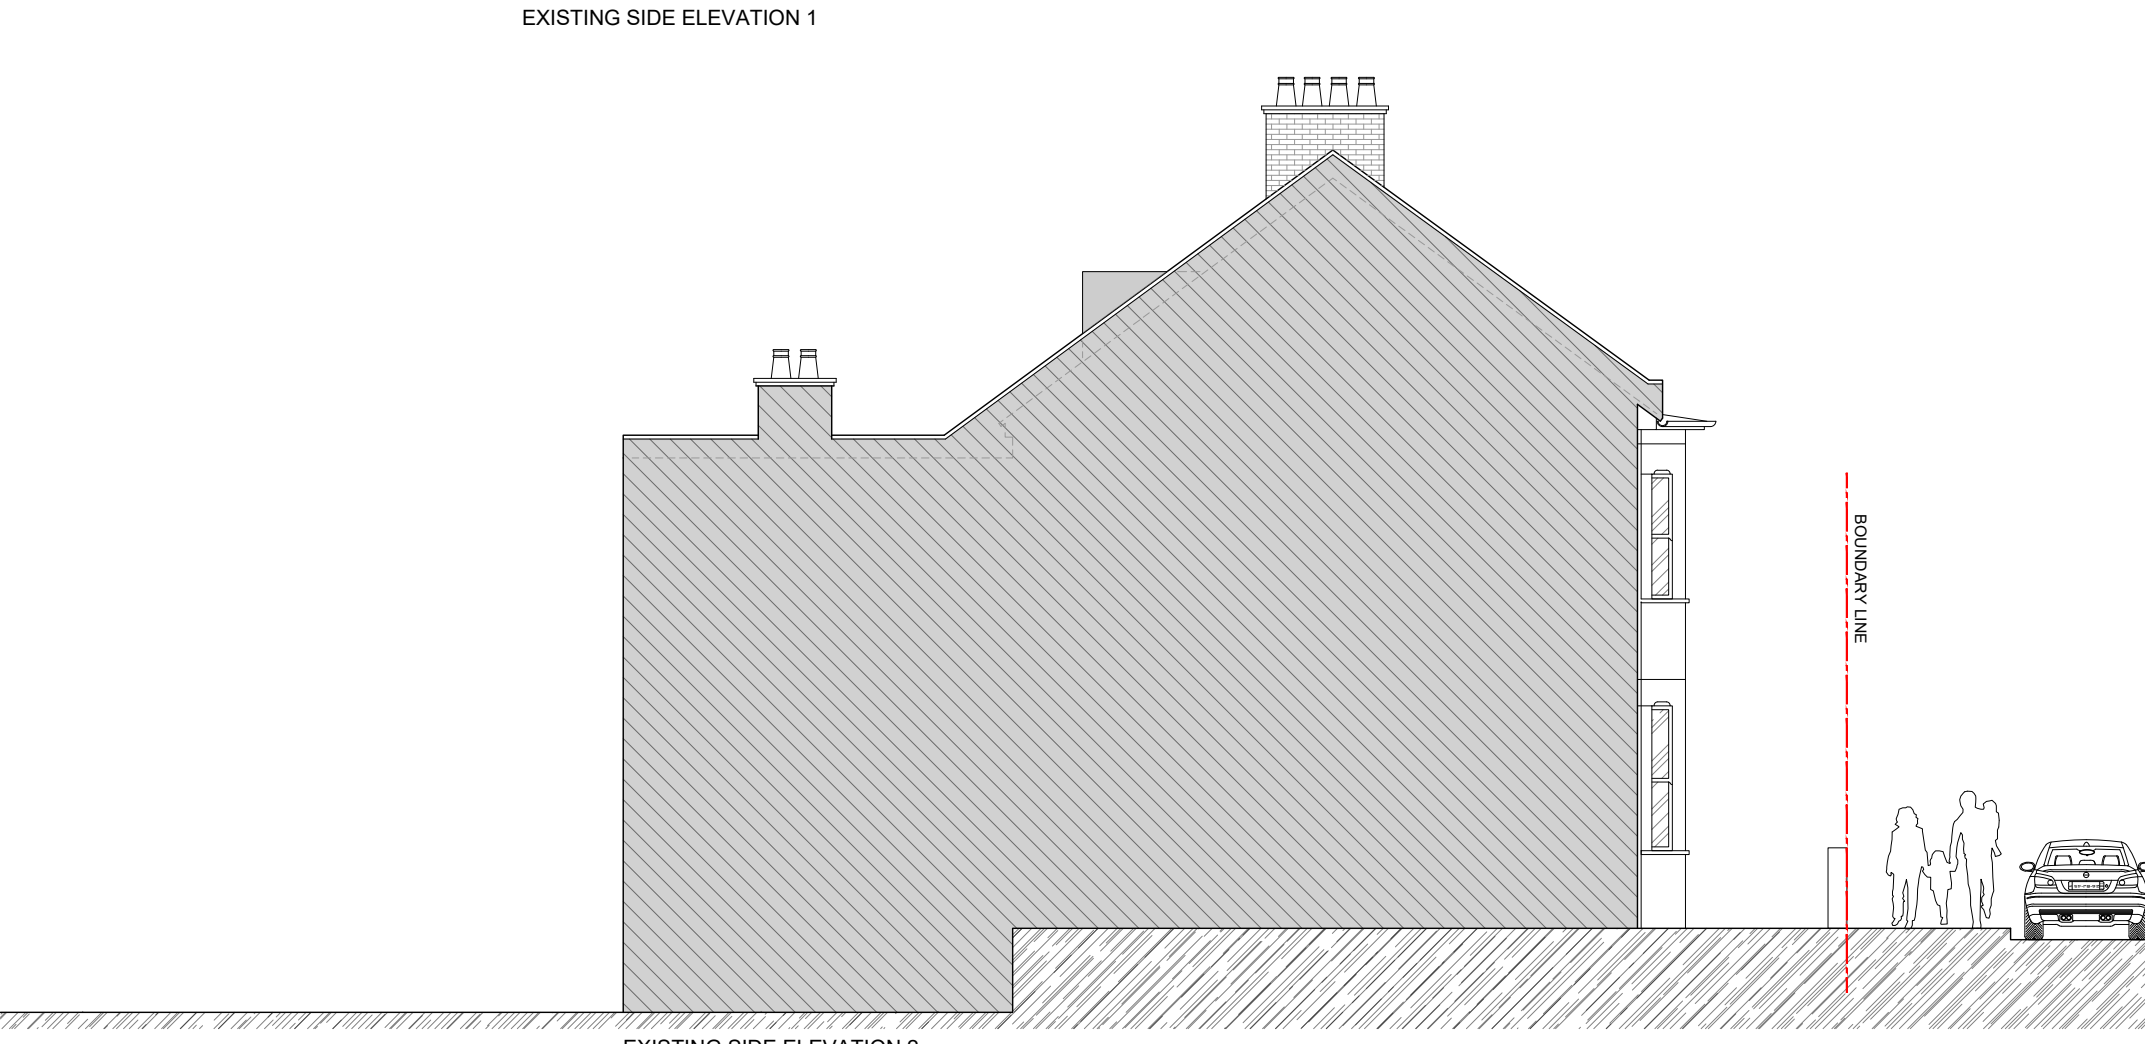


EXISTING SIDE ELEVATION 2

Note:
 This drawing has been drawn to scale for the purposes of obtaining local authority approval. Any measurements required for construction must not be scaled from this drawing.
 All structural elements to be agreed with local authority Building Control prior to commencement of works.
 Attention is drawn to the provisions of the party wall act 1996. Legal boundaries should be determined by others.




Revive Renovations
 Planning & Technical Drawings
 www.revive-renovations.com

| | | |
|---|-----------|-----|
| client | | |
| 39 SUMATRA ROAD - NW6 1PS | | |
| project | | |
| CERTIFICATE OF LAWFULNESS APPLICATION | | |
| INSTALLATION OF ROOFLIGHTS IN FRONT AND REAR ROOF SLOPE | | |
| drawing title | | |
| EXISTING ELEVATIONS | | |
| date | scale | dwn |
| July 2019 | 1:100@A3 | AD |
| drawing number | sheet no. | rev |
| 03 | 03 of 07 | - |

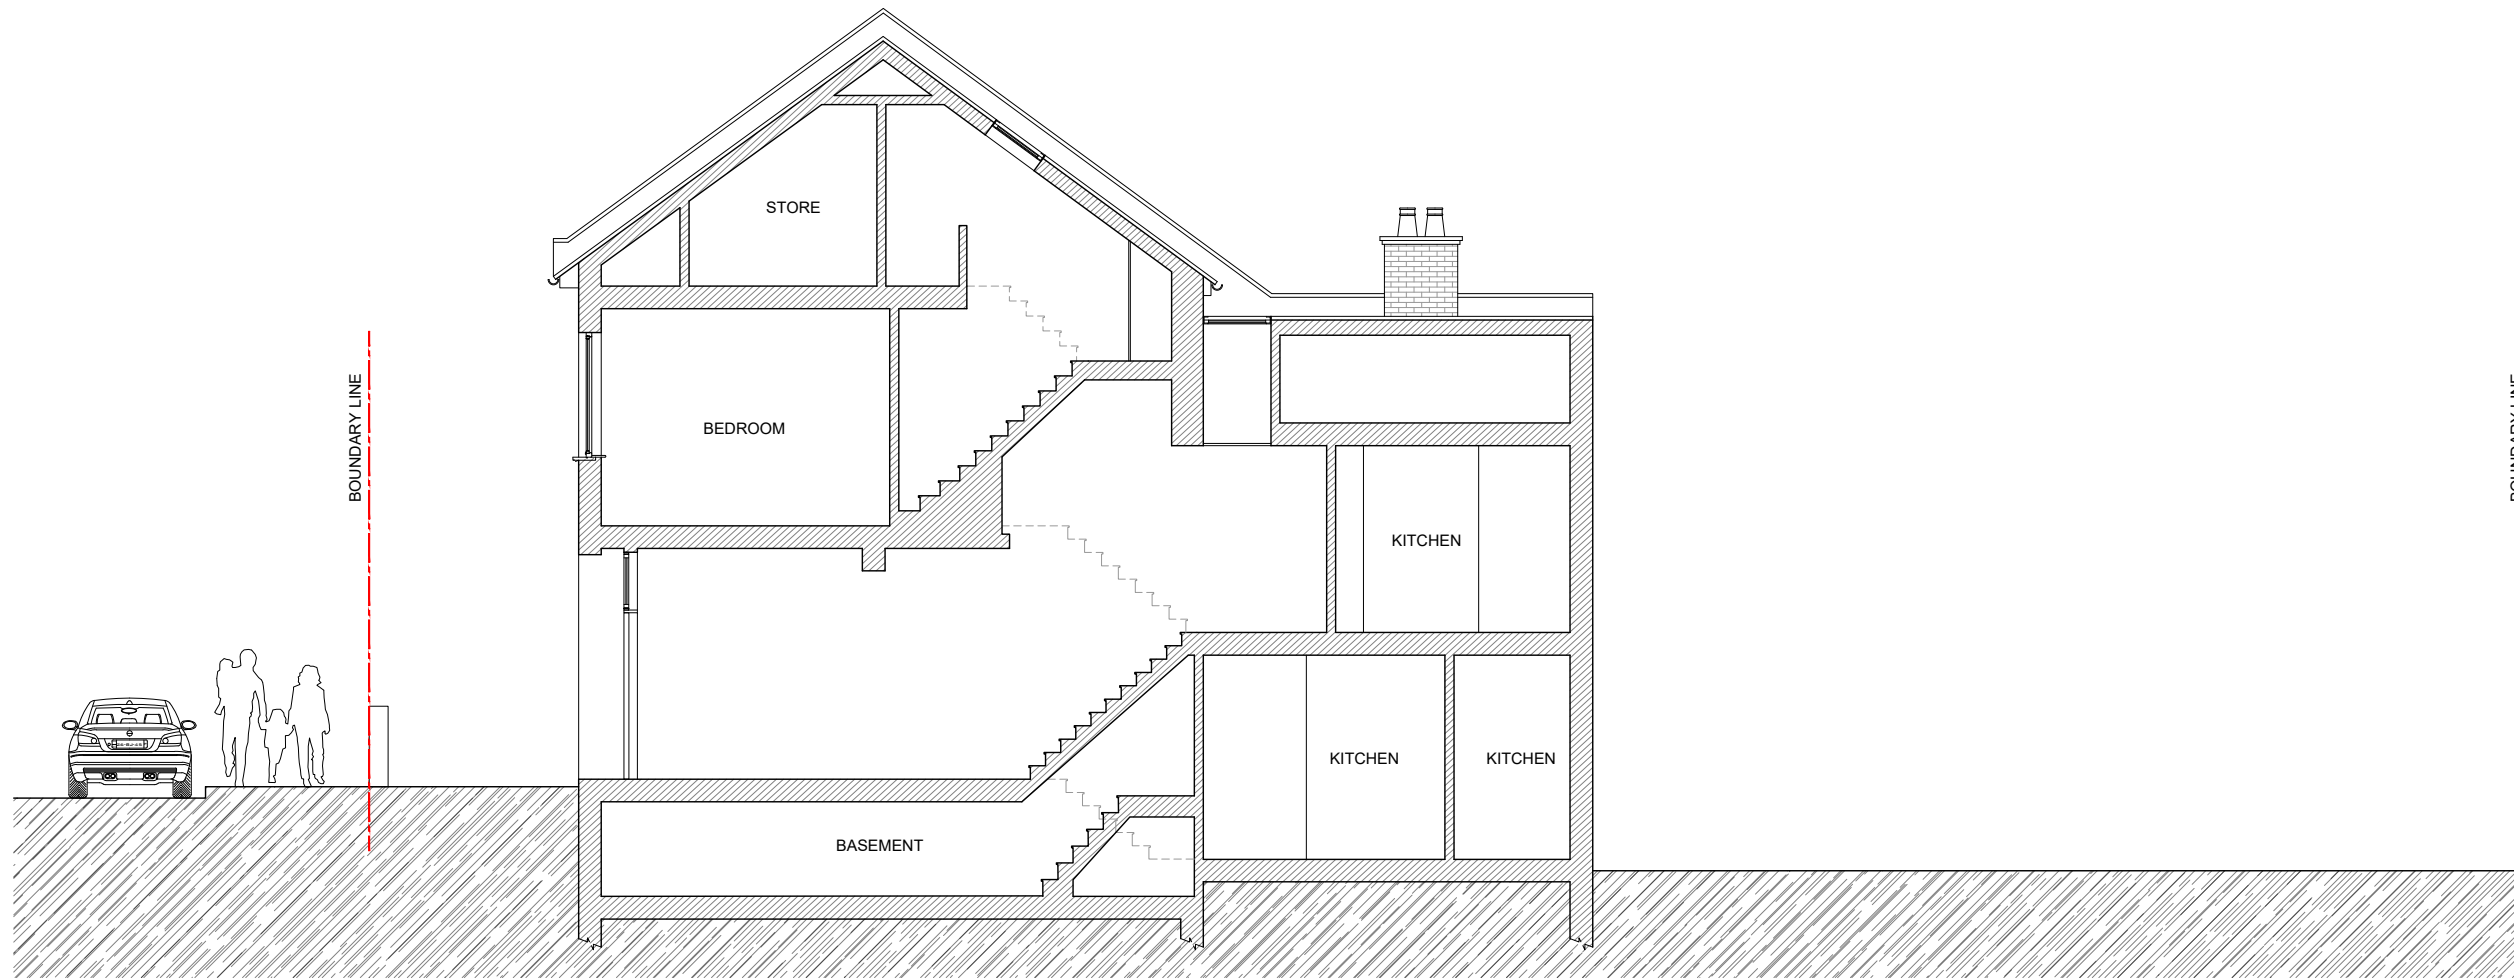

EXISTING SECTION A-A
0 1 2 3 4 5m

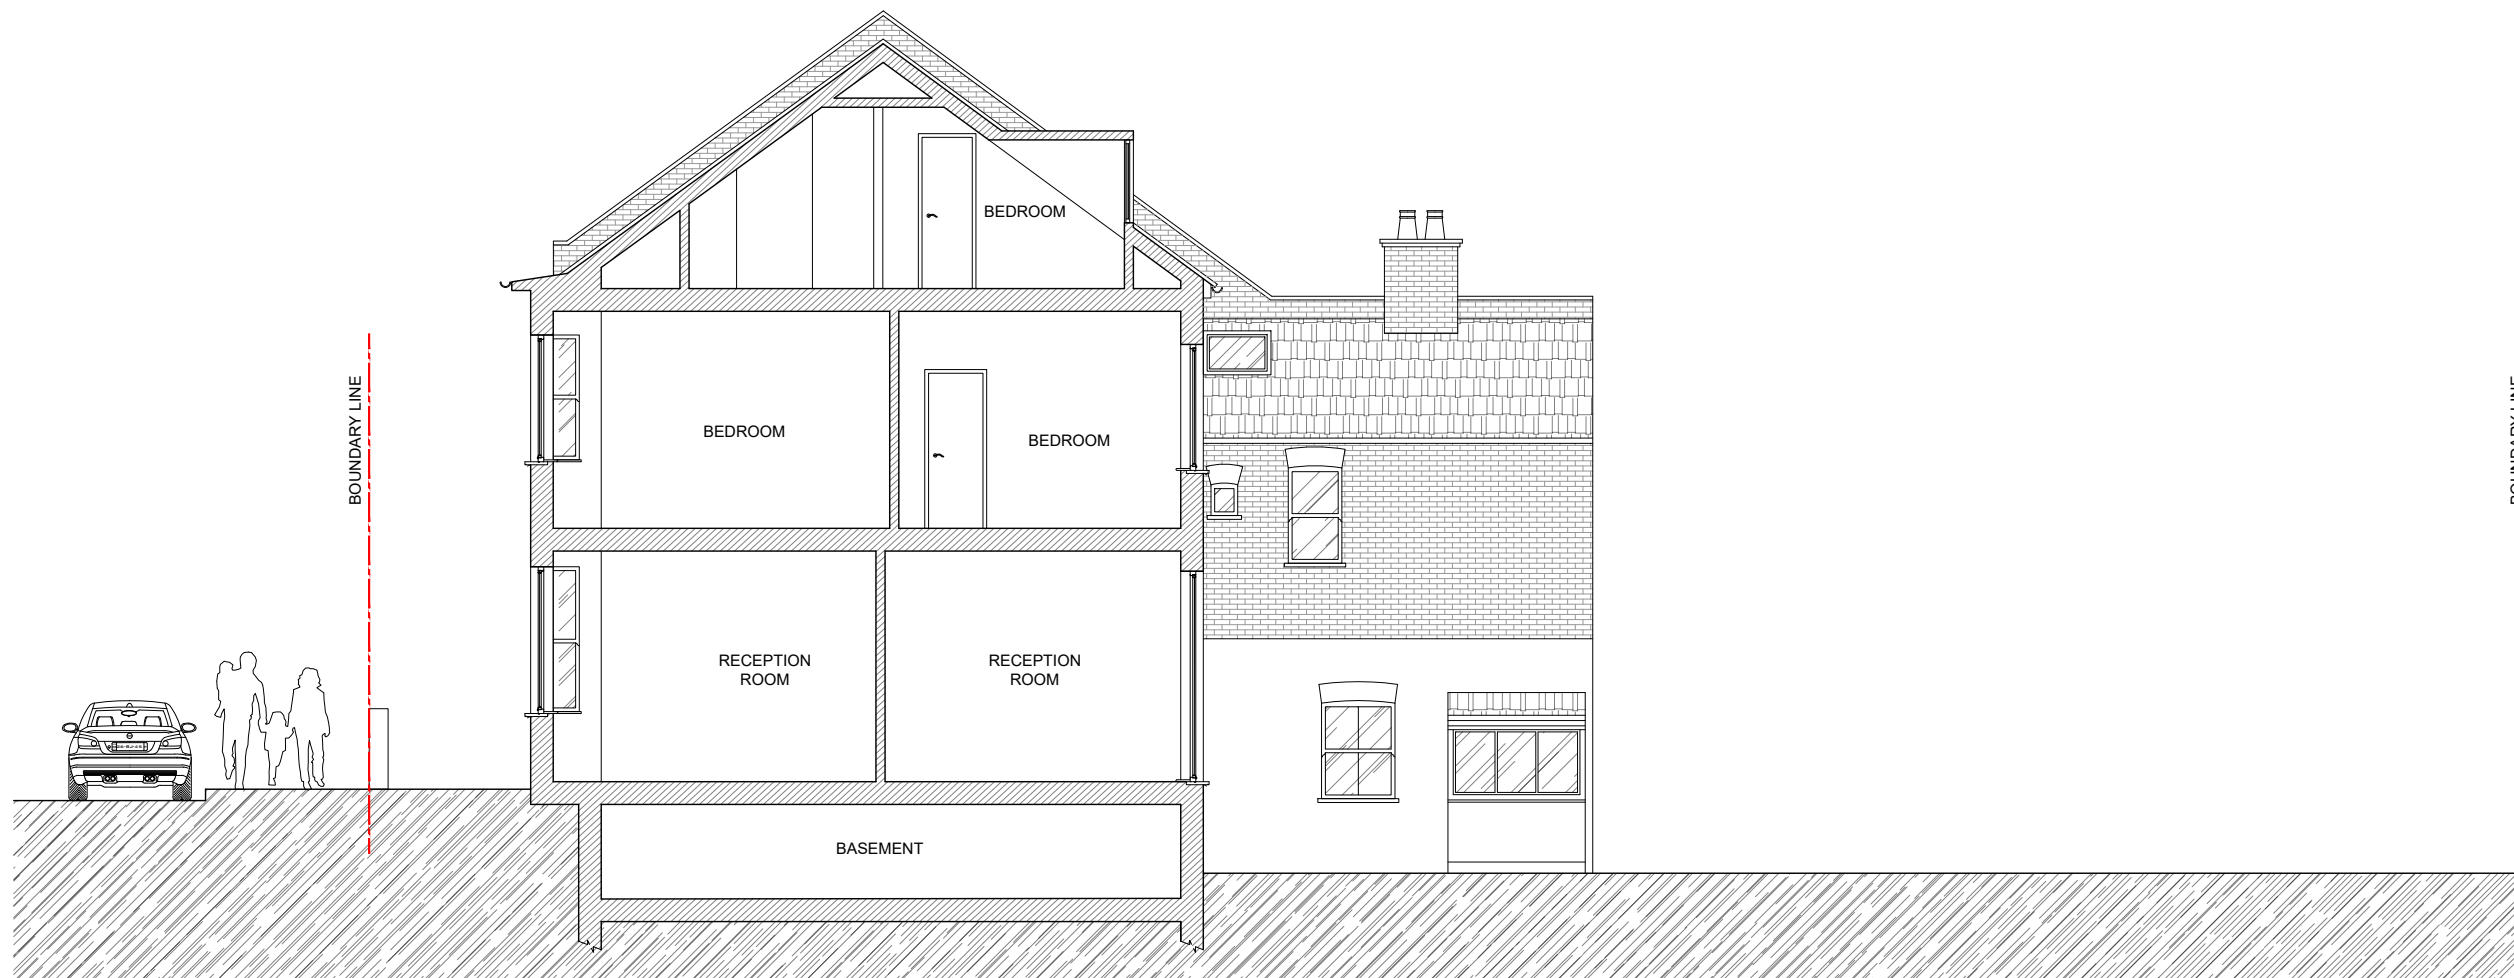

EXISTING SECTION B-B

Note:
This drawing has been drawn to scale for the purposes of obtaining local authority approval. Any measurements required for construction must not be scaled from this drawing.

All structural elements to be agreed with local authority Building Control prior to commencement of works.

Attention is drawn to the provisions of the party wall act 1996. Legal boundaries should be determined by others.



Revive
Renovations
Planning & Technical Drawings
www.revive-renovations.com

client

39 SUMATRA ROAD - NW6 1PS

project
CERTIFICATE OF LAWFULNESS
APPLICATION
INSTALLATION OF ROOFLIGHTS IN FRONT
AND REAR ROOF SLOPE

drawing title
EXISTING SECTIONS AA & BB

| | | |
|-------------------|-------------------|-----------|
| date July 2019 | scale 1:100@A3 | dwn AD |
|-------------------|-------------------|-----------|

| | | |
|----------------------|-----------------------|----------|
| drawing number 04 | sheet no. 04 of 07 | rev - |
|----------------------|-----------------------|----------|