

OS MAP
SCALE 1:1250

PLOT AREA
180 m²

EXISTING FLOOR AREA
GROUND FLOOR AREA: 52.2m²

PROPOSED FLOOR AREA
GROUND FLOOR AREA: 74.4m²

PROPOSED AREA OF EXTENSION :
• Rear Extension Increase: 22.2m²

Amendments:

Rev	Int.	Date	Description

Project:
25 Churchill Road
NW5 1AN

Title:
Existing and Proposed Site Plans




Bluelime LTD
Unit 3
17-19 Bonny Street
London
NW1 9PE

T: +44 (0) 844 800 5711
F: +44 (0) 844 800 5659
E: info@bluelimeltd.com
W: www.bluelimeltd.com

PLANNING DRAWINGS

Drawn By: TH Scale: 1:500@ A1 Date: 11/07/19

Drawing Number: **BLD-1646-PP-303** Revision:

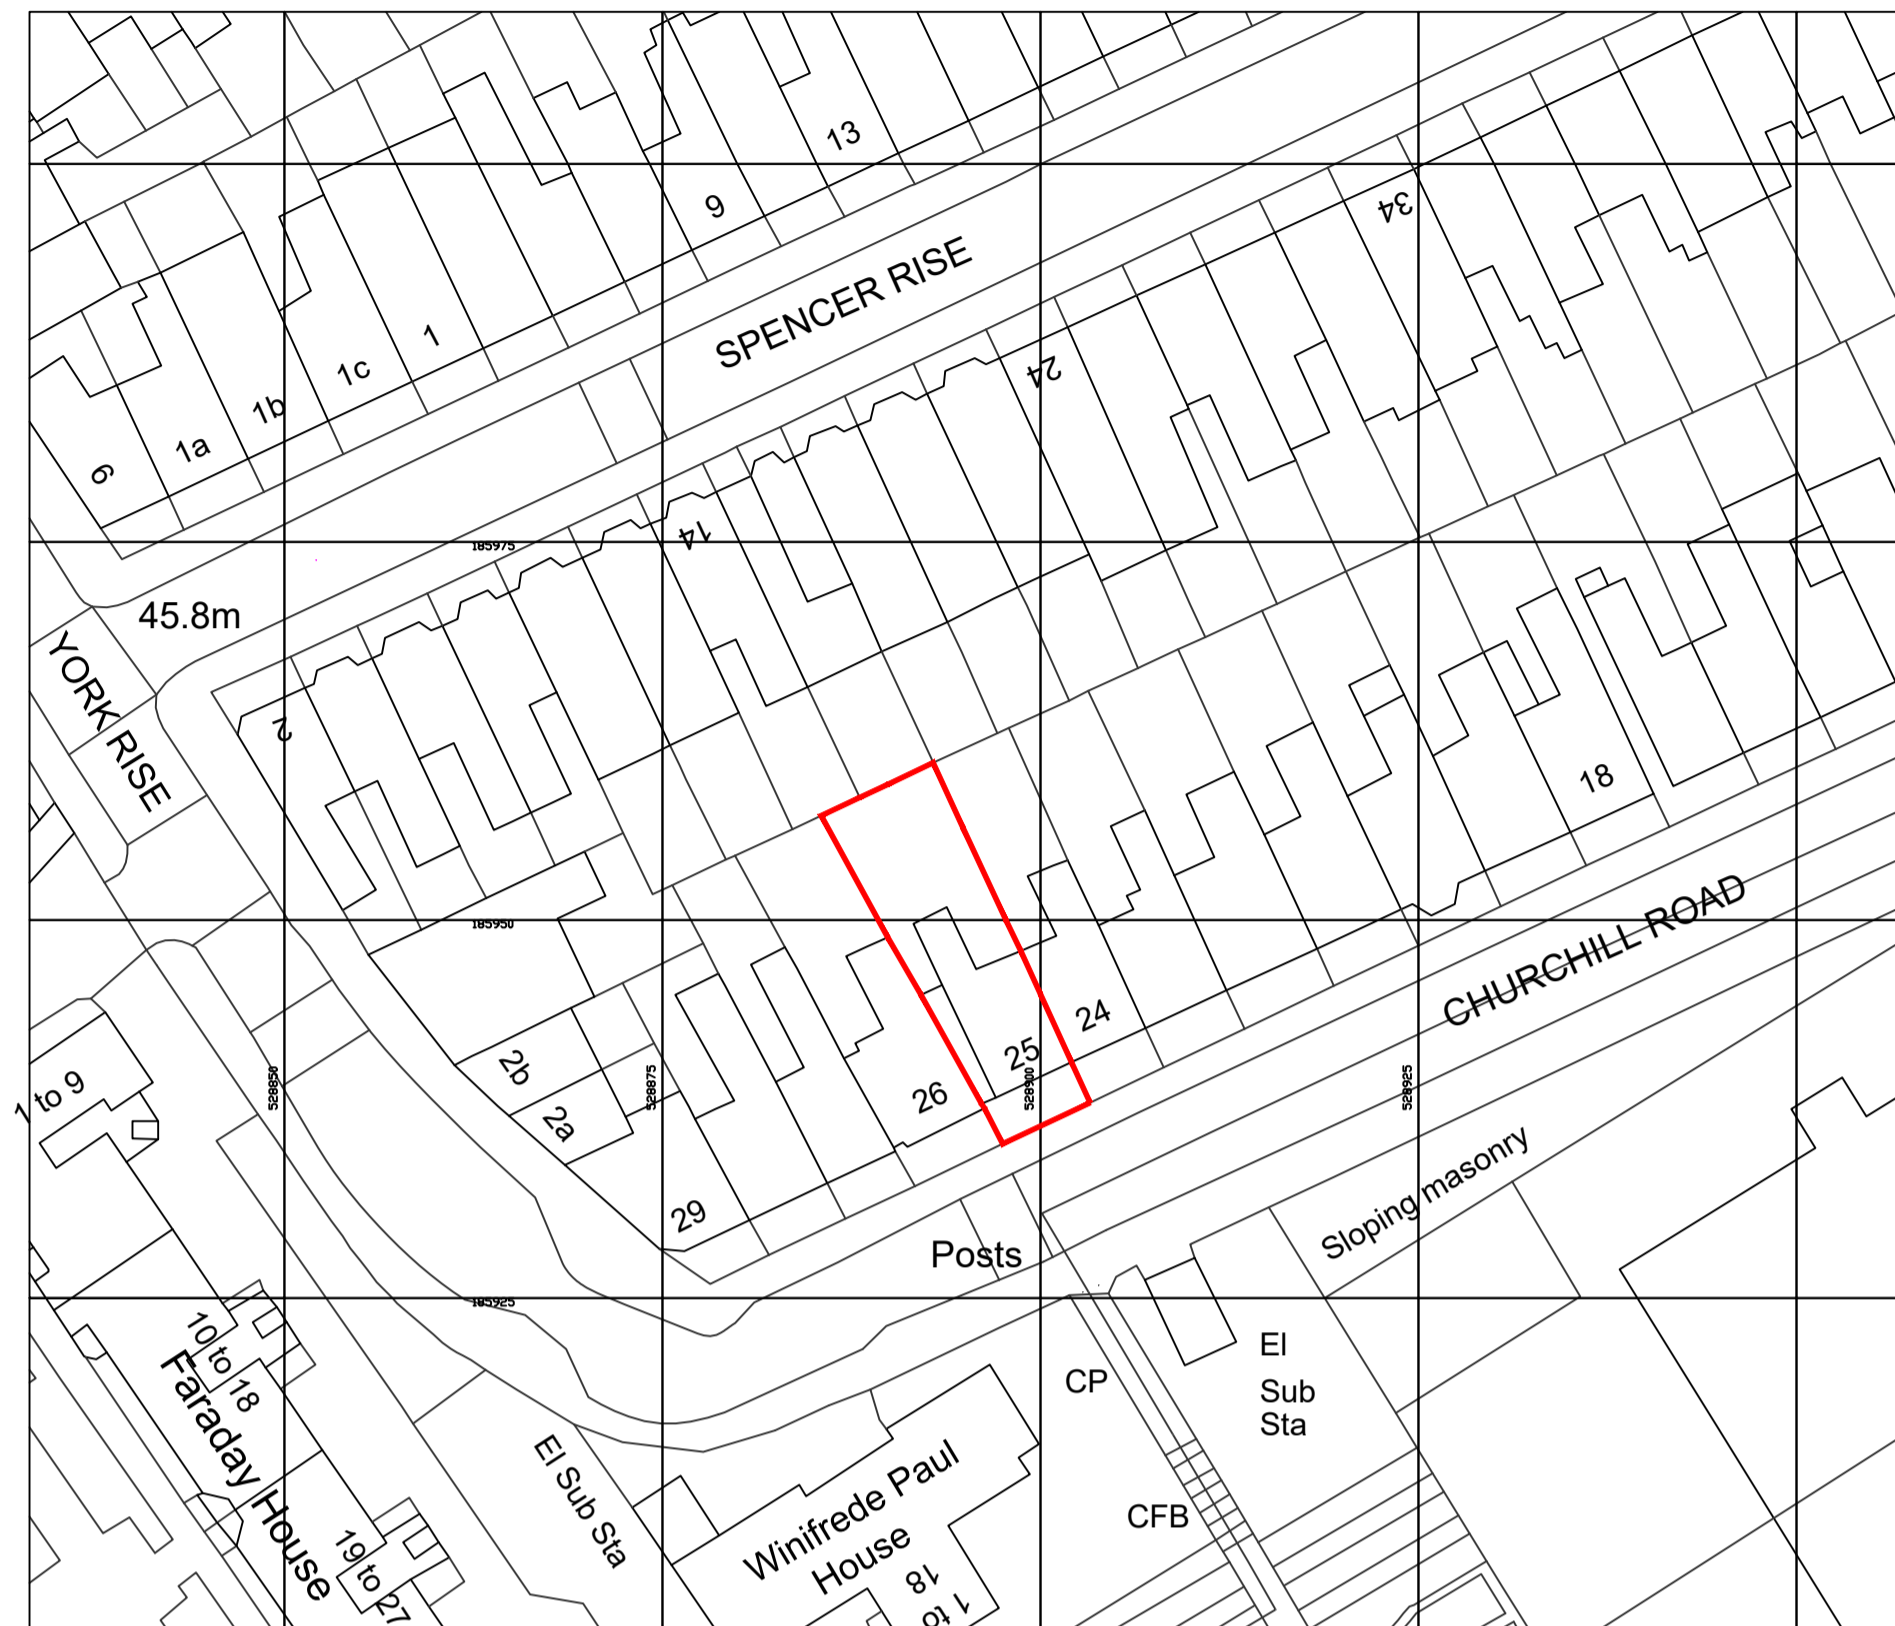

Ordnance Survey, (c) Crown Copyright 2019. All rights reserved. Licence number 100022432

01: EXISTING SITE PLAN
SCALE 1:500



Ordnance Survey, (c) Crown Copyright 2019. All rights reserved. Licence number 100022432

02: PROPOSED SITE PLAN
SCALE 1:500