



Block Plan Proposed  
SCALE 1:500 © A3



Location plan existing  
SCALE 1:1250 © A3

# Planning Application

**CLIENT**  
Rob Littleton  
Meg Kneatsey

**PROJECT**  
Side Extension

**PROJECT NO.**  
1904755

**DATE**  
03/07/19

**CHECKED BY**  
PC

**DRAWN BY**  
NIK

42 Countess Road  
London  
NW5 2XJ

PA\_001

**Planning  
Application**

**CLIENT**  
Rob Littleton  
Meg Kneafsey

**PROJECT**  
Side Extension

**PROJECT NO.**  
1904755


**DATE**  
03/07/19

**CHECKED BY**  
PC


**DRAWN BY**  
NIK

**42 Countess Road  
London  
NW5 2XJ**

**PA\_002**

 

(C) the copyright of this drawing is vested with Domus APM and must not be copied or reproduced without written consent.

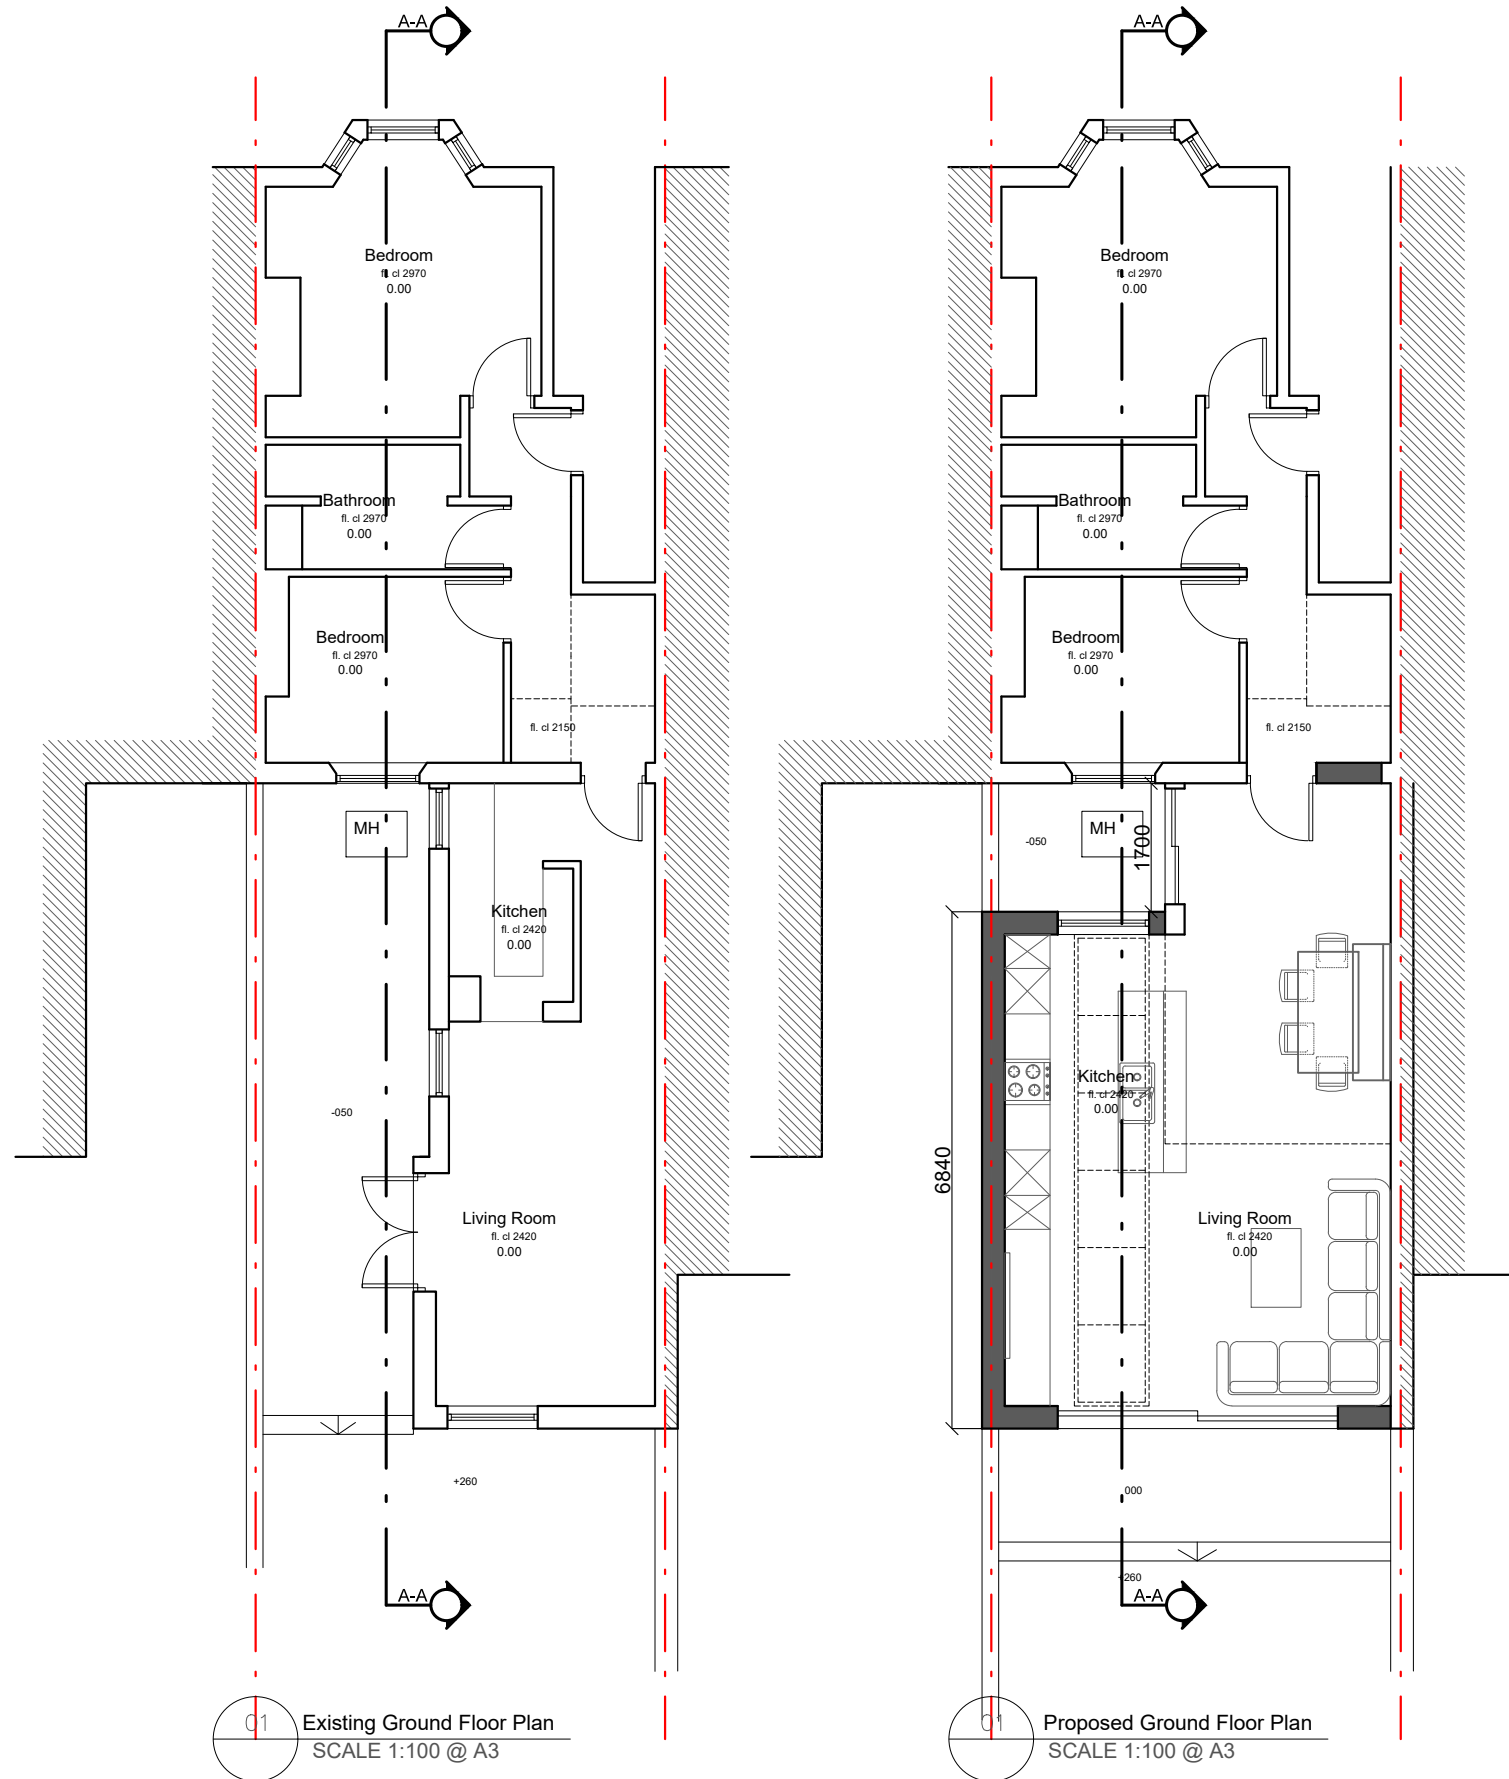

Q1 Existing Ground Floor Plan  
SCALE 1:100 @ A3

Q1 Proposed Ground Floor Plan  
SCALE 1:100 @ A3

**Planning  
Application**

**CLIENT**  
Rob Littleton  
Meg Kneafsey

**PROJECT**  
Side Extension

**DATE**  
03/07/19

**CHECKED BY**  
PC

**DRAWN BY**  
NIK


**PROJECT NO.**  
1904755

**42 Countess Road  
London  
NW5 2XJ**

**PA\_003**



(C) the copyright of this drawing is vested with Domus APM and must not be copied or reproduced without written consent.

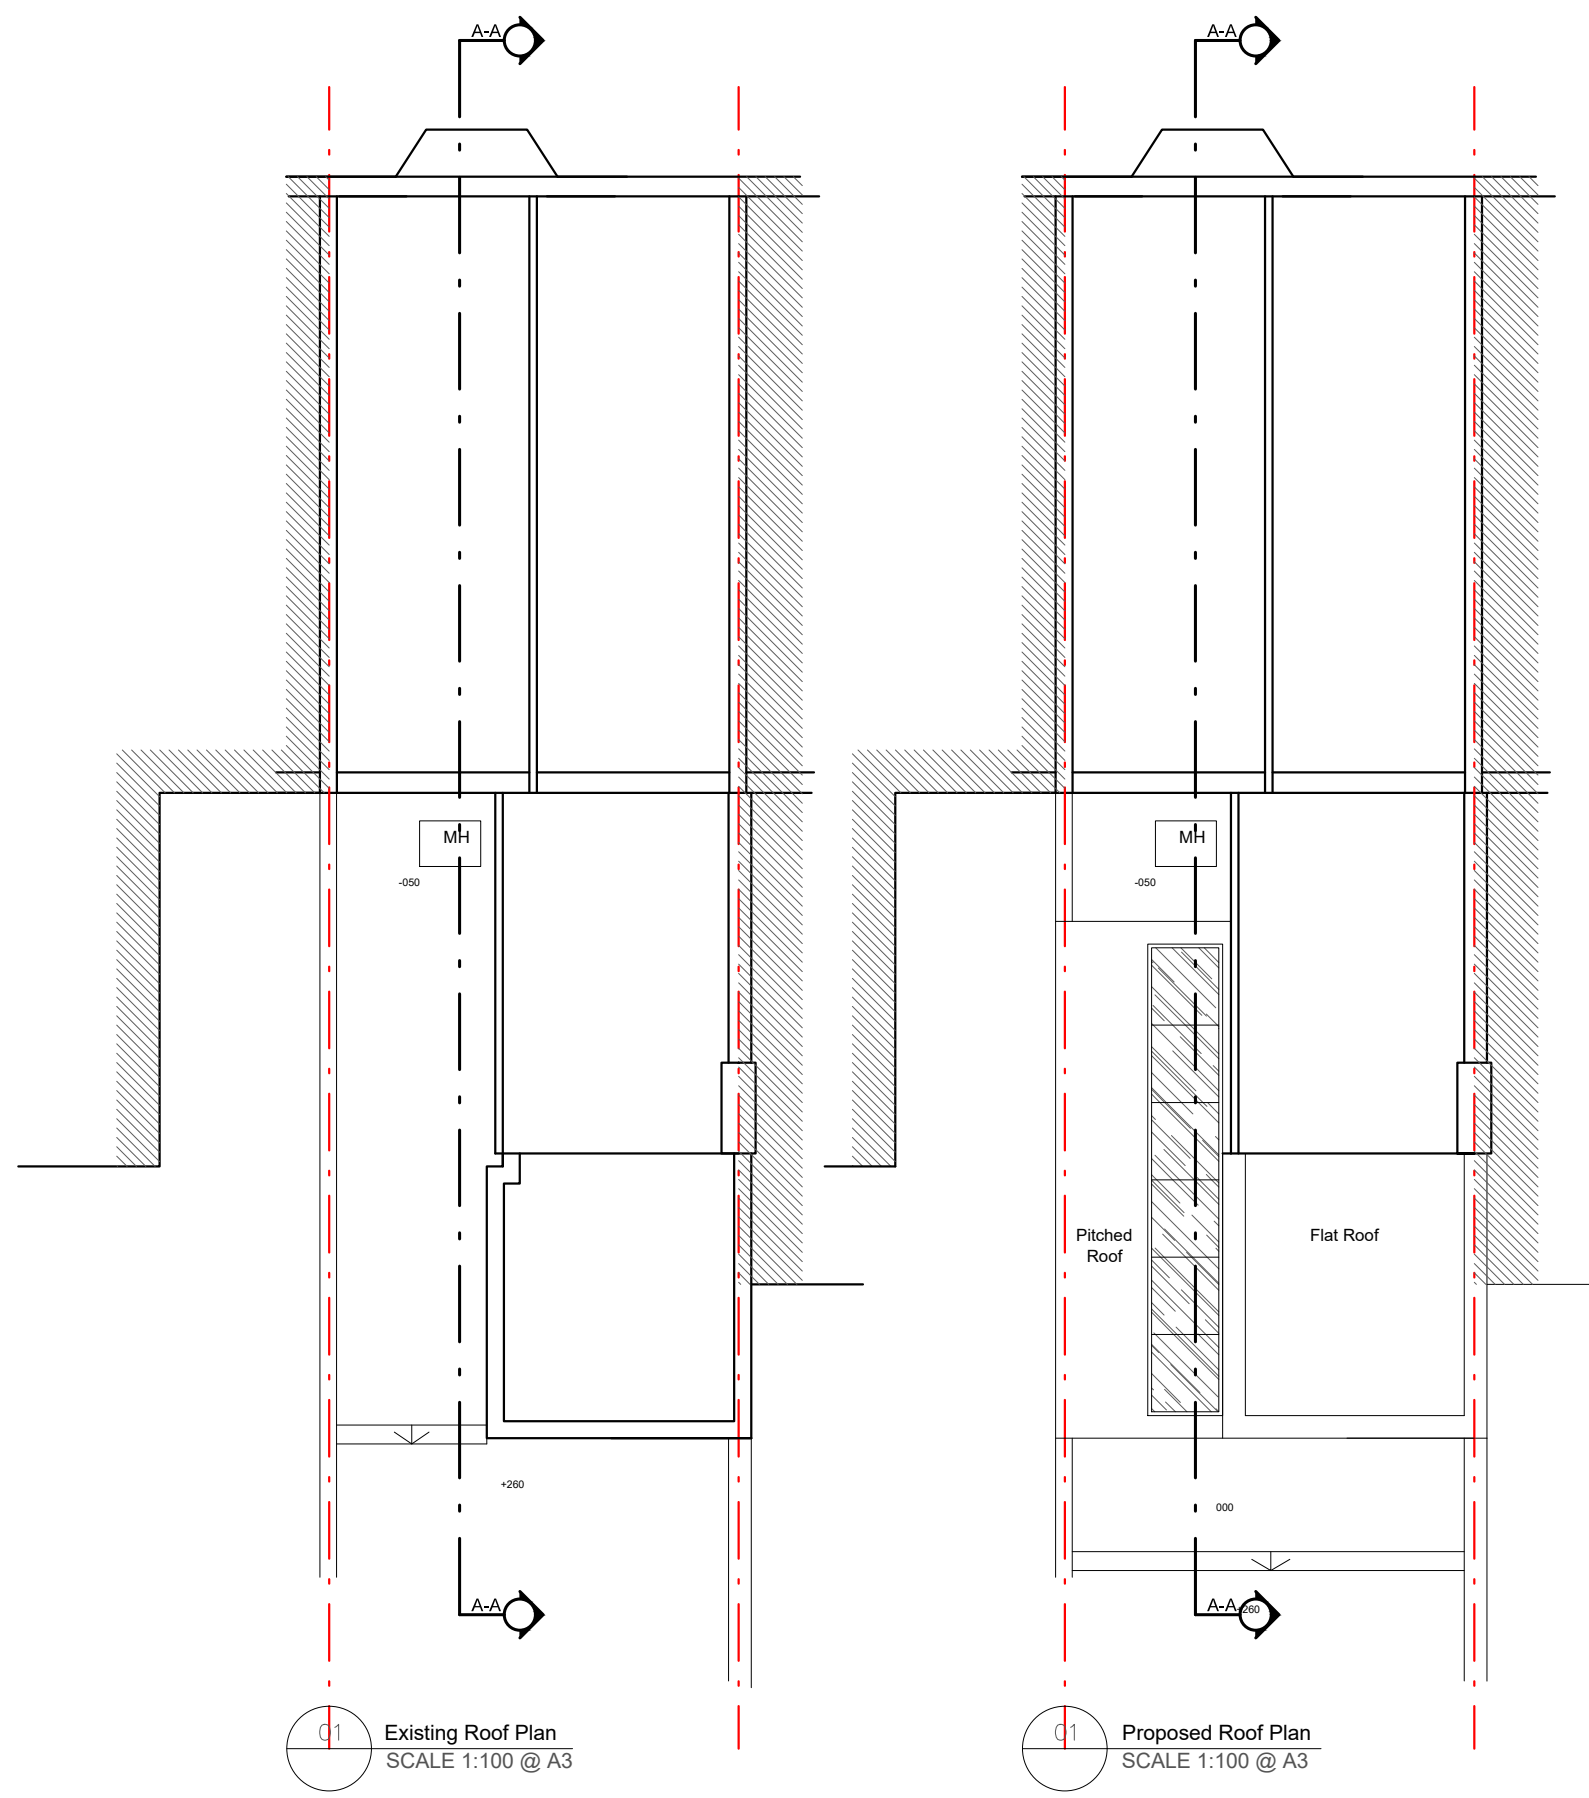

C1 Existing Roof Plan  
SCALE 1:100 @ A3

C1 Proposed Roof Plan  
SCALE 1:100 @ A3

**Planning  
Application**

**CLIENT**  
Rob Littleton  
Meg Kneafsey

**PROJECT**  
Side Extension


**PROJECT NO.**  
1904755

**DATE**  
03/07/19


**CHECKED BY**  
PC  
**DRAWN BY**  
NIK

**42 Countess Road  
London  
NW5 2XJ**


**PA\_004**

 

(C) the copyright of this drawing is vested with Domus APM and must not be copied or reproduced without written consent.

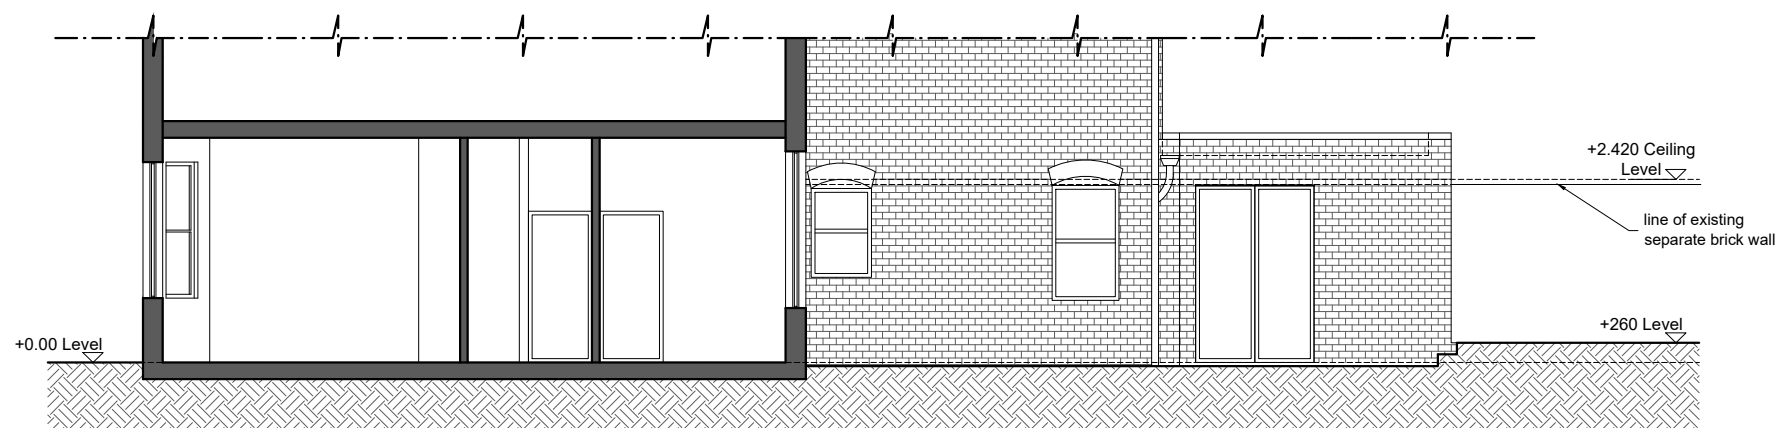

01 Existing Section A-A  
SCALE 1:100 @ A3

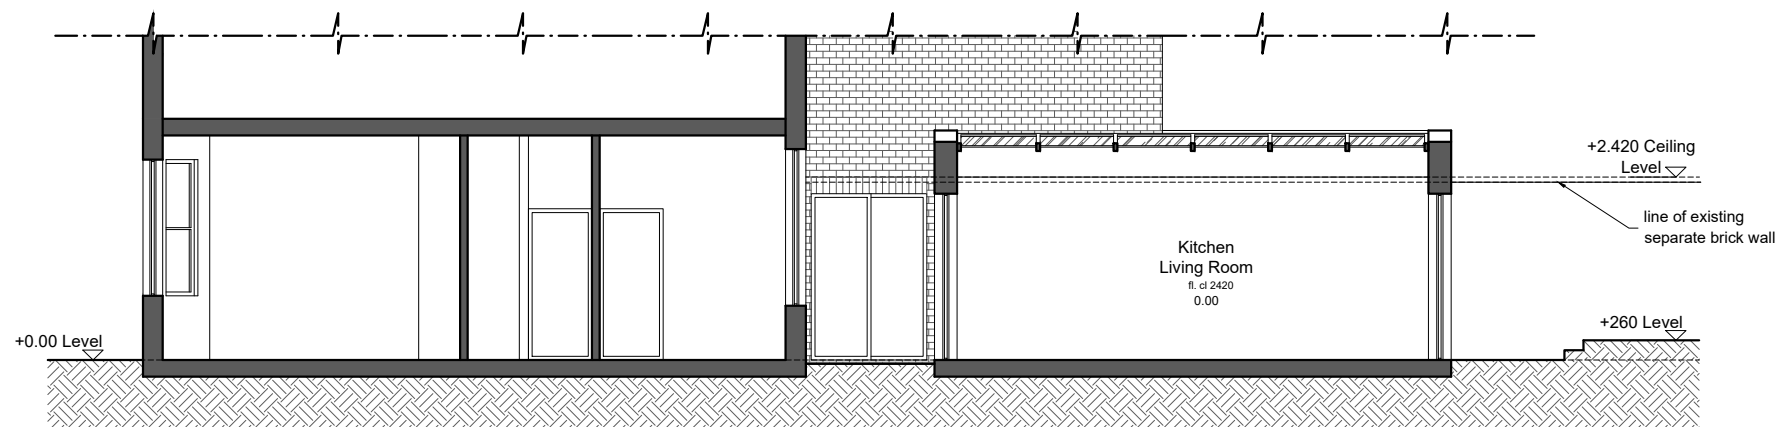

01 Proposed Section A-A  
SCALE 1:100 @ A3

**Planning  
Application**

**CLIENT**  
Rob Littleton  
Meg Kneafsey

**PROJECT**  
Side Extension


**DATE**  
03/07/19

**CHECKED BY**  
PC  
**DRAWN BY**  
NIK


**PROJECT NO.**  
1904755

**42 Countess Road  
London  
NW5 2XJ**


**PA\_005**

 

(C) the copyright of this drawing is vested with Domus APM and must not be copied or reproduced without written consent.

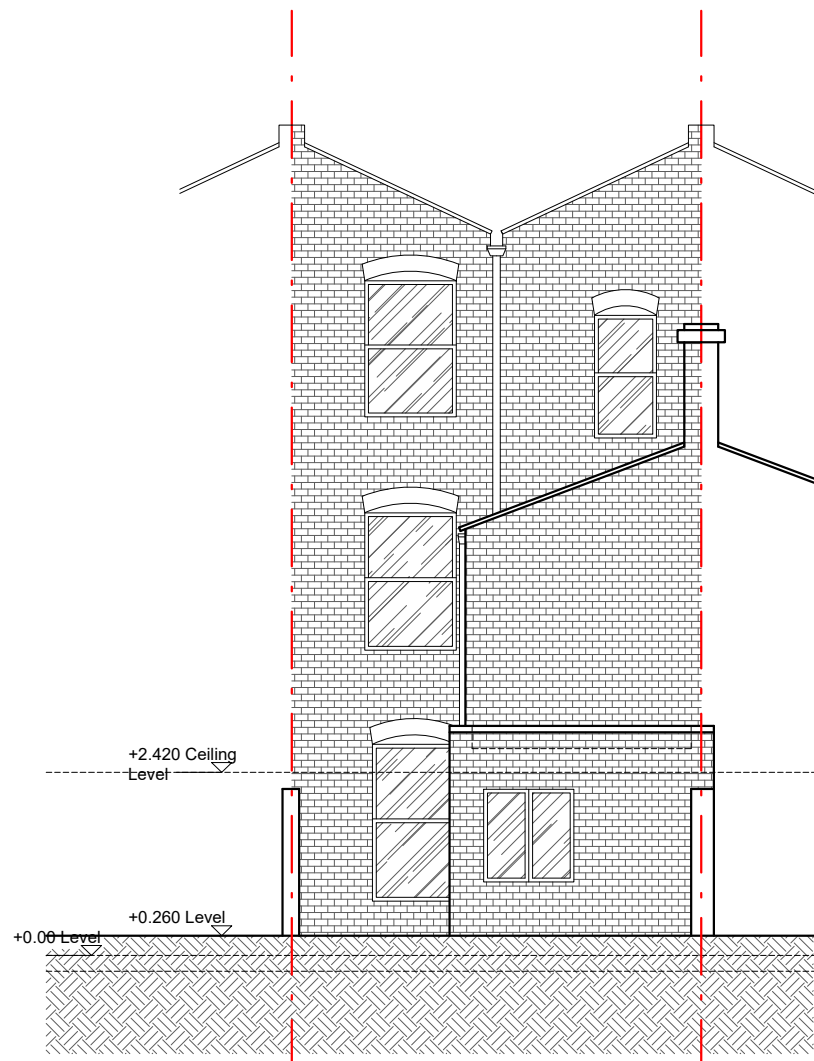

01 Existing Rear Elevation  
SCALE 1:100 @ A3

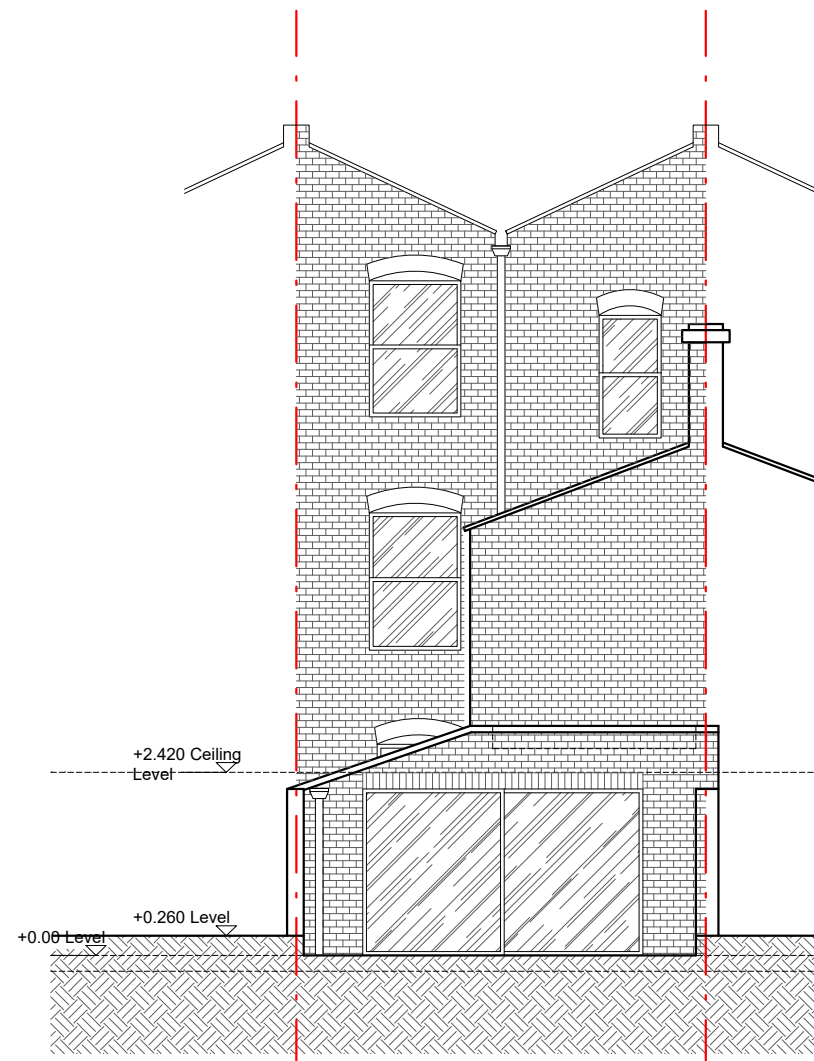

01 Proposed Rear Elevation Option A  
SCALE 1:100 @ A3

**Planning  
Application**

**CLIENT**  
Rob Littleton  
Meg Kneafsey

**PROJECT**  
Side Extension

**DATE**  
03/07/19

**CHECKED BY**  
PC

**DRAWN BY**  
NIK


**PROJECT NO.**  
1904755

**42 Countess Road  
London  
NW5 2XJ**

**PA\_006**



(C) the copyright of this drawing is vested with Domus APM and must not be copied or reproduced without written consent.

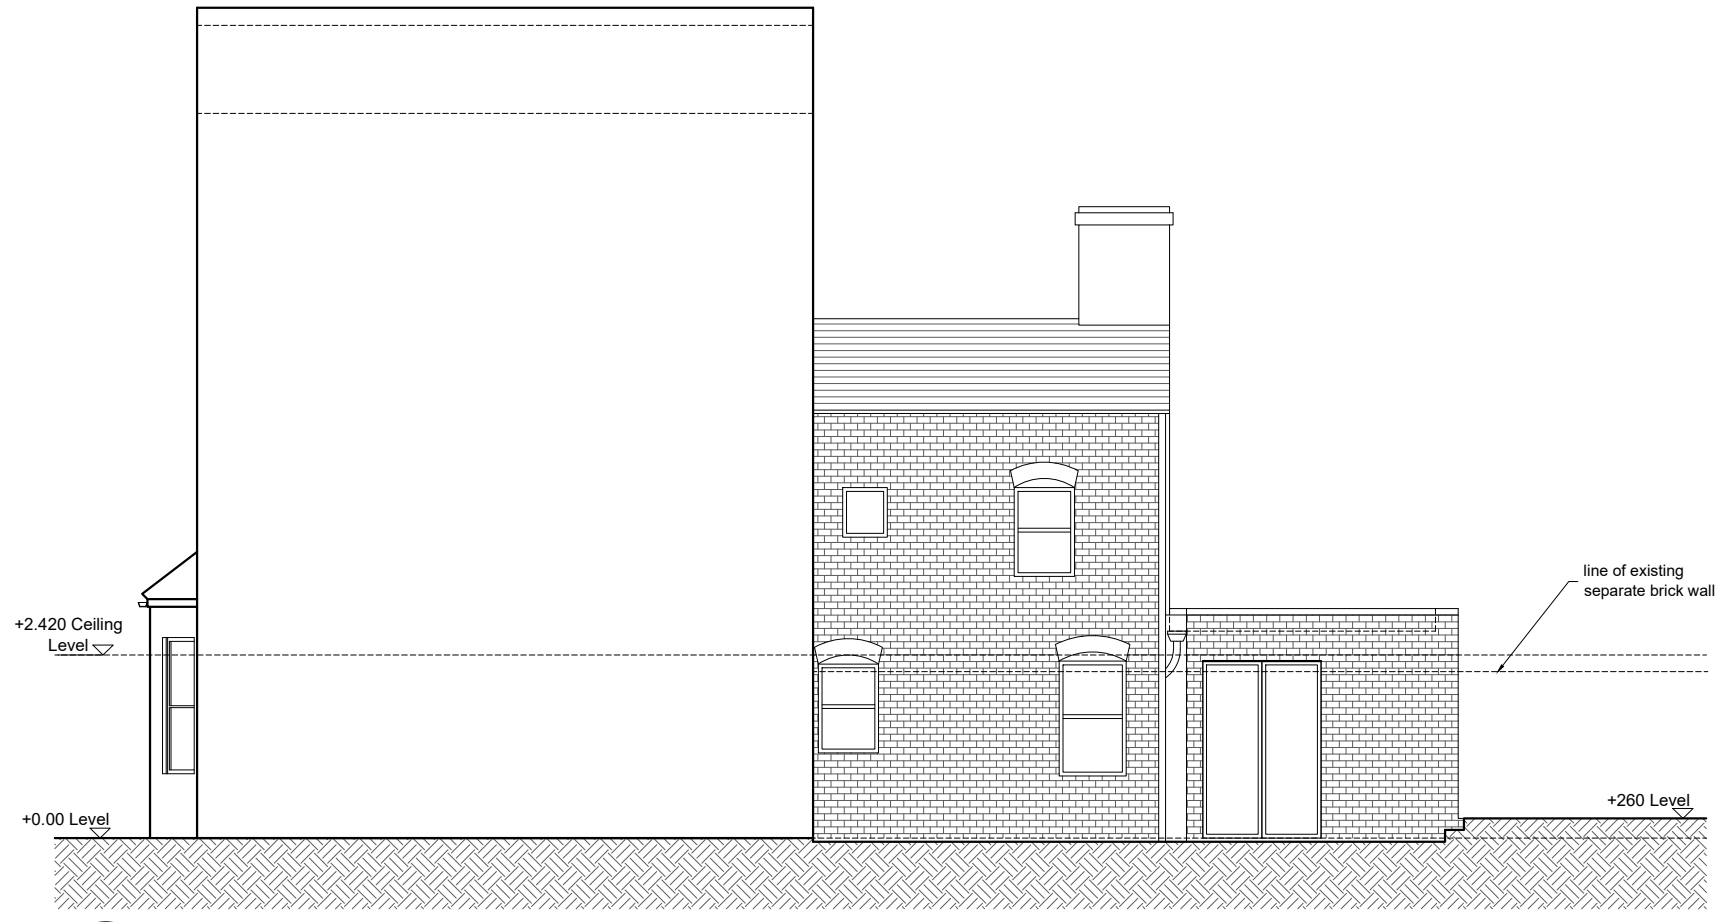

01 Existing Side Elevation  
SCALE 1:100 @ A3

**Planning  
Application**

**CLIENT**  
Rob Littleton  
Meg Kneafsey

**PROJECT**  
Side Extension

**PROJECT NO.**  
1904755

**DATE**  
03/07/19

**CHECKED BY**  
PC


**DRAWN BY**  
NIK

**42 Countess Road  
London  
NW5 2XJ**


**PA\_007**



(C) the copyright of this drawing is vested with Domus APM and must not be copied or reproduced without written consent.

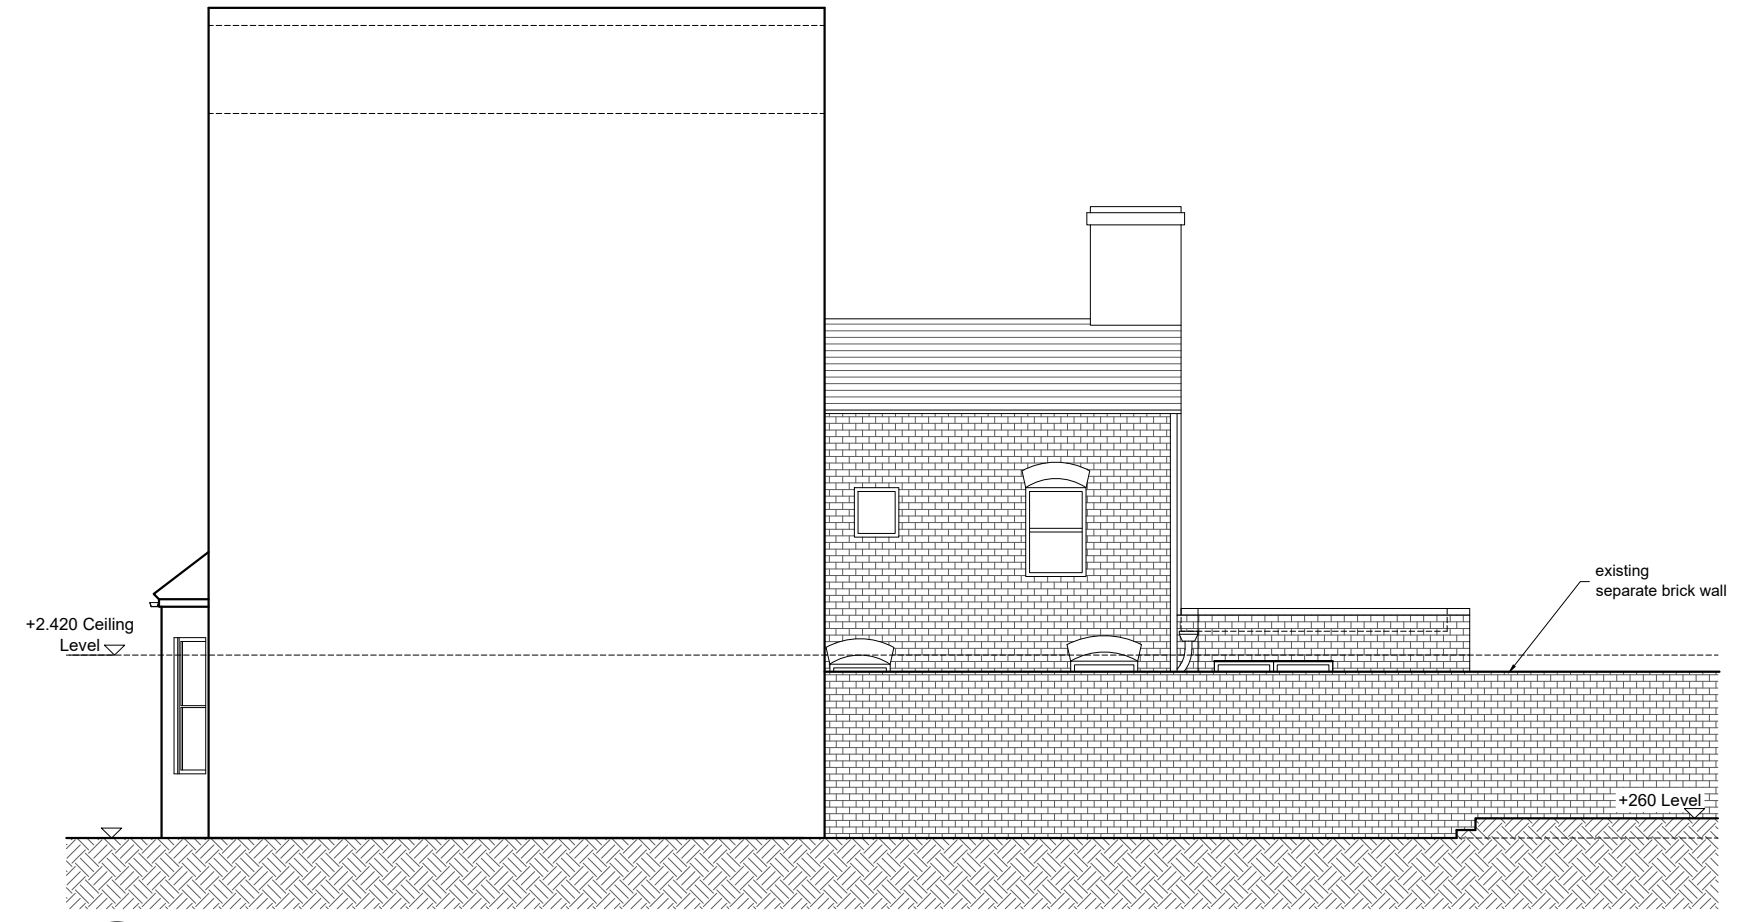

01 Existing Side Elevation (view from neighbours)  
SCALE 1:100 @ A3

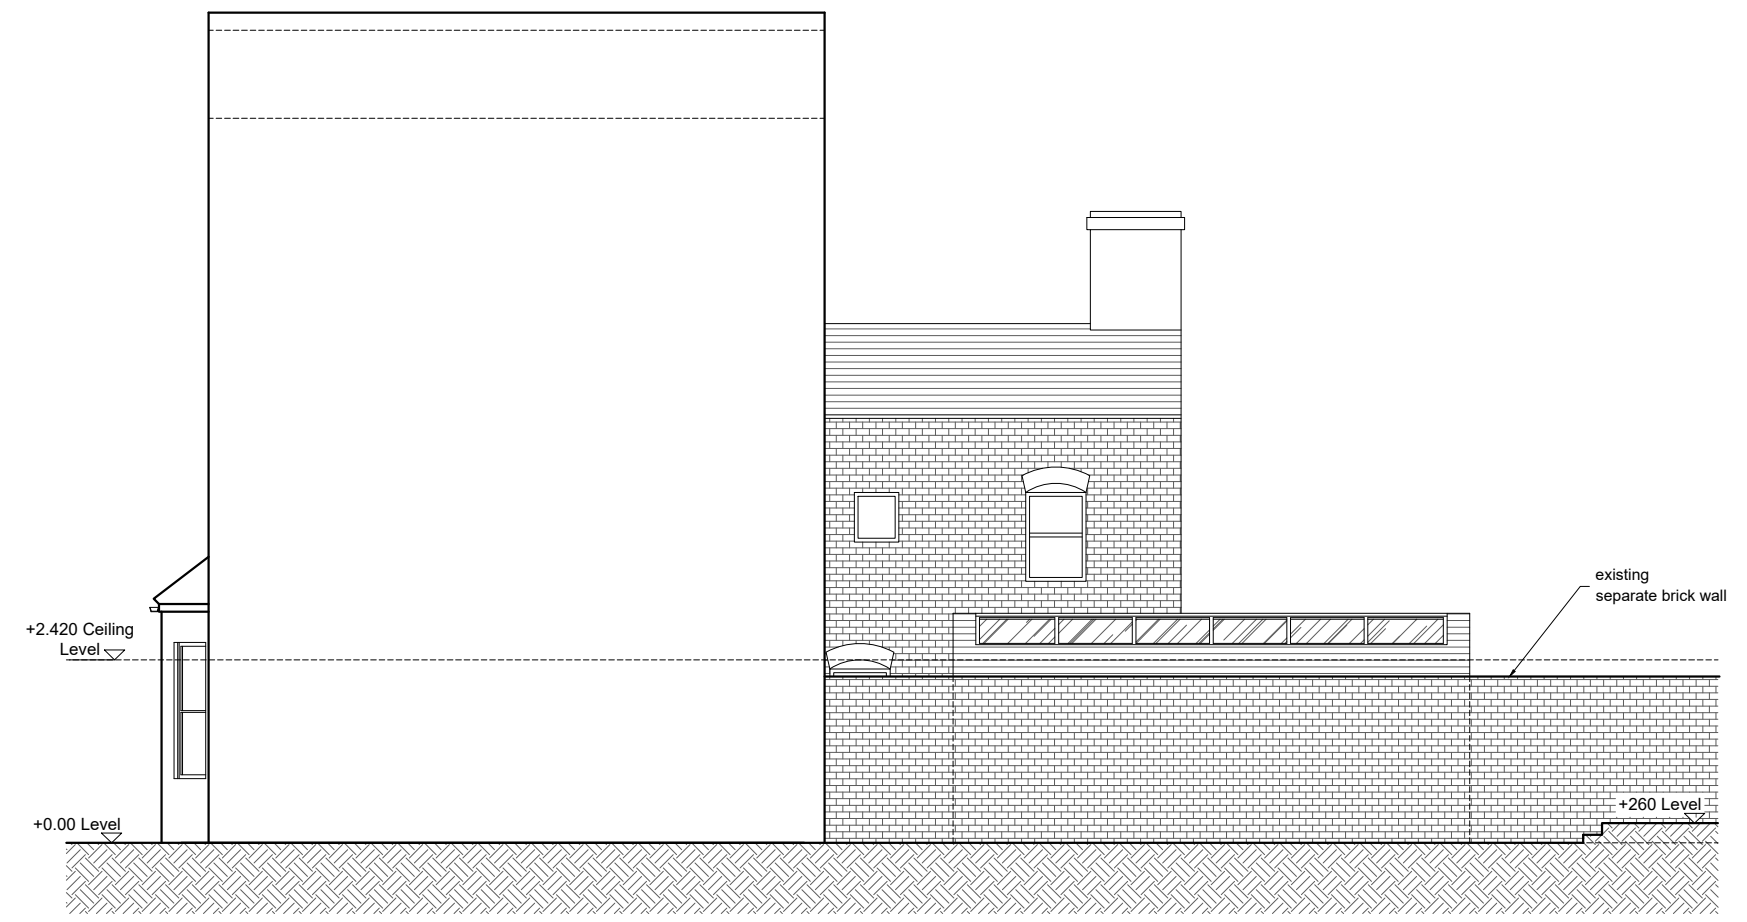

01 Proposed Side Elevation (view from neighbours)  
SCALE 1:100 @ A3