



SITE PLAN 1:100

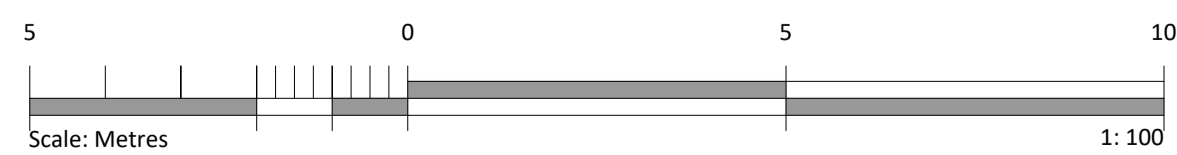



ELEVATION A 1:50



ELEVATION B 1:50

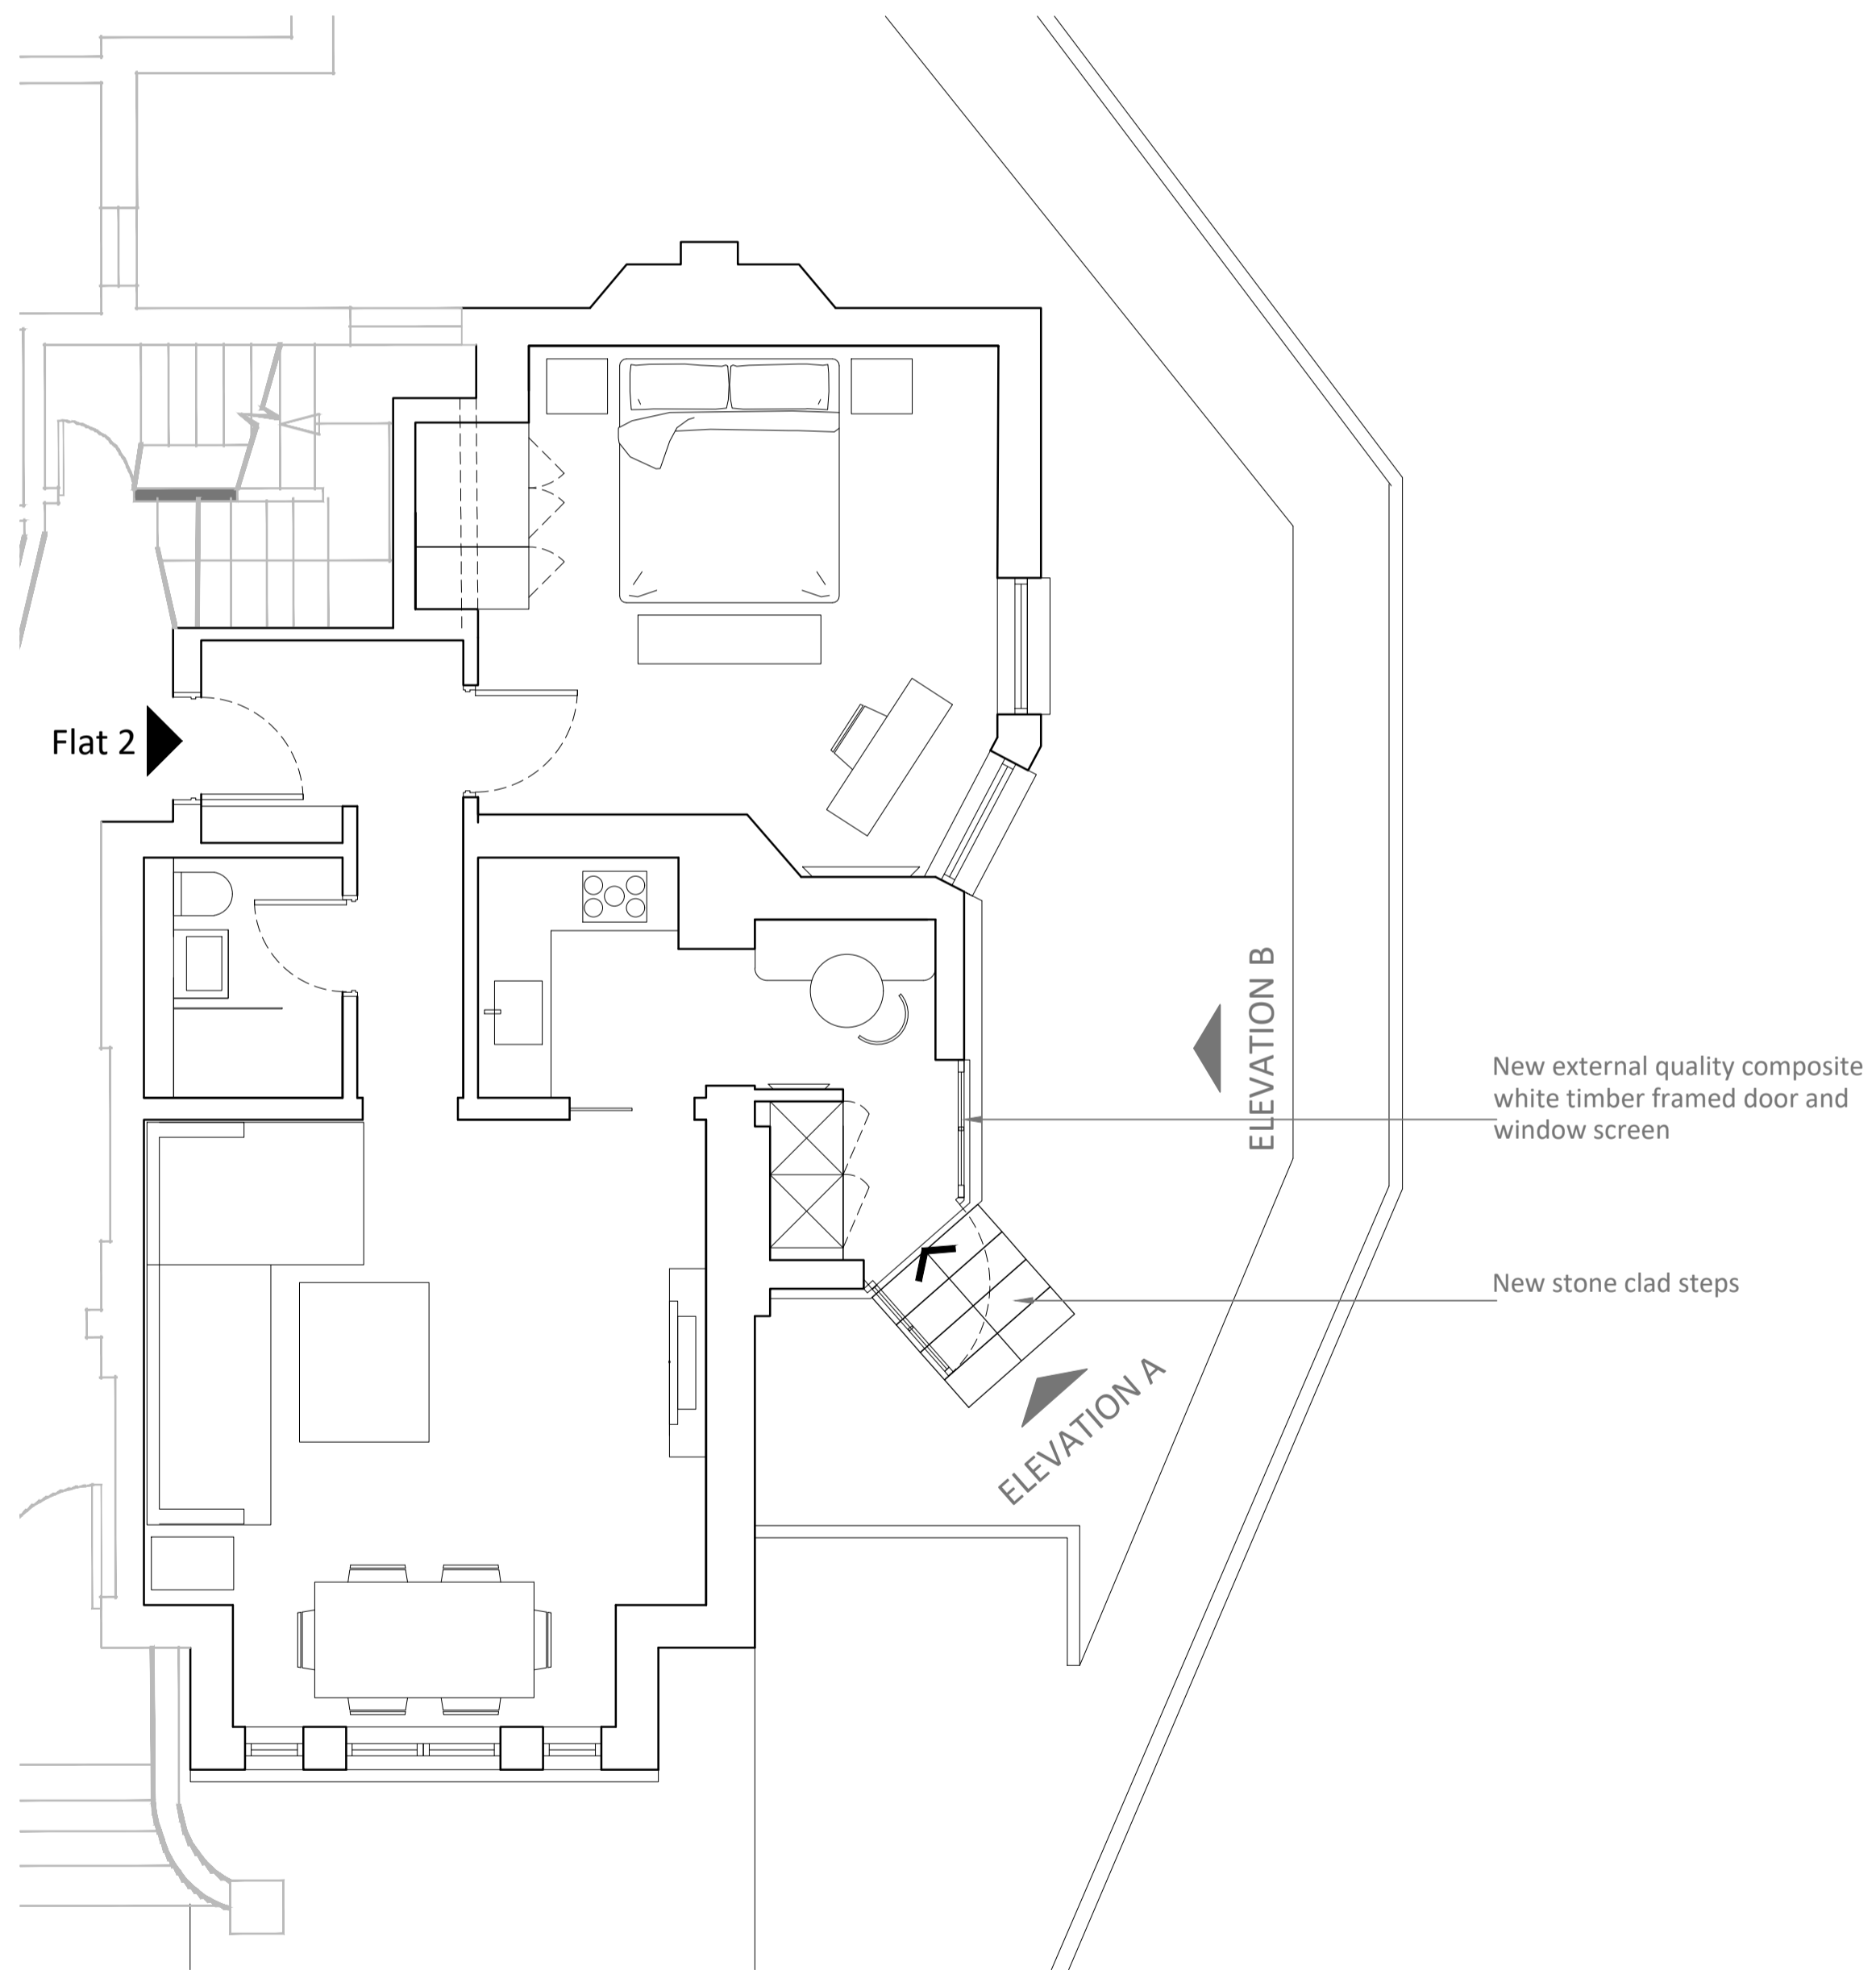

FLOOR PLAN (FLAT 2) 1:50

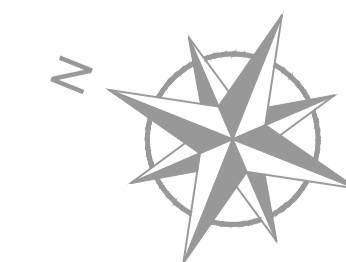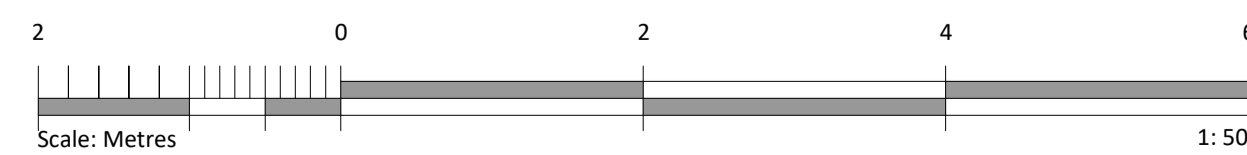

B- Timber framed door and window RM 31.07.19
 rev. A - Additional notation added ED 03.06.19
 project

Flat 2,
 18 Lyndhurst Gardens,
 London,
 NW3 5NR

client

drawing
PLANNING
 Proposed
 Plans & Elevations

drawn	checked	date
RM	JE	31.07.2019
scale	paper size	
1:100 & 1:50	@	A1
drawing no.		

8241 / 02B

MDC METROPOLITAN DEVELOPMENT CONSULTANCY

66 Bickenhall Mansions
 Bickenhall Street
 London W1U 6BS
 t: +44(0)207 486 6675
 e: info@mdclondon.com
 w: www.mdclondon.com