




Side Elevation as Proposed

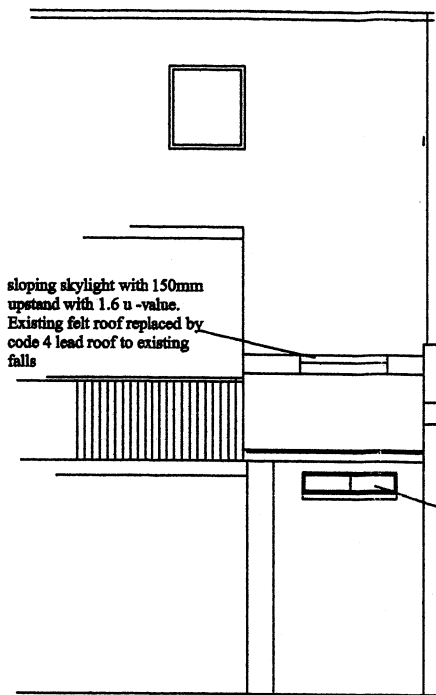


Front Elevation as Proposed

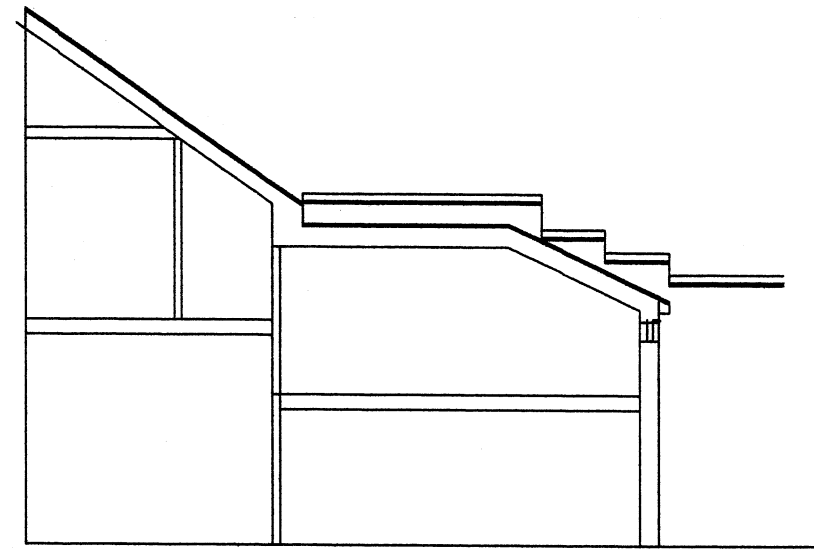


Section A-A as Existing

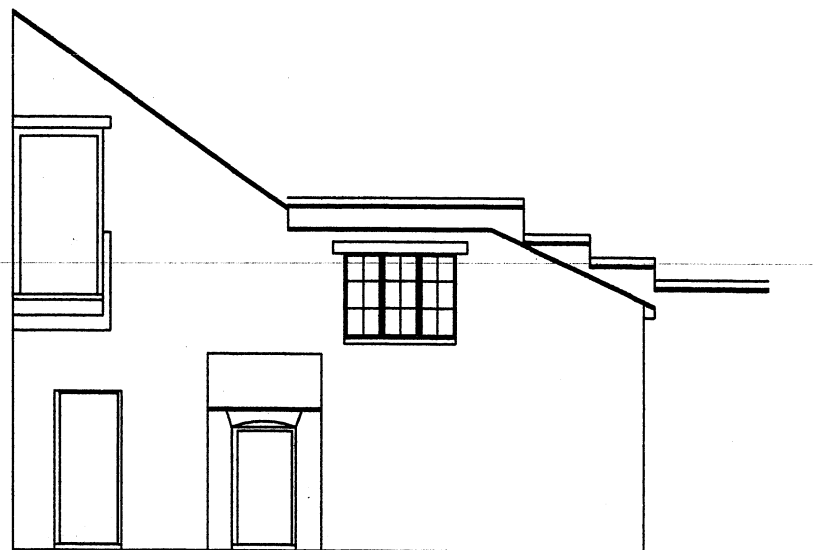



Side Elevation as Existing

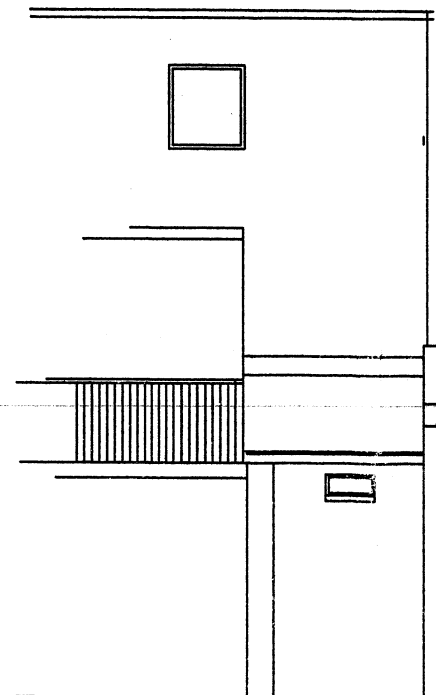

Front Elevation as Existing

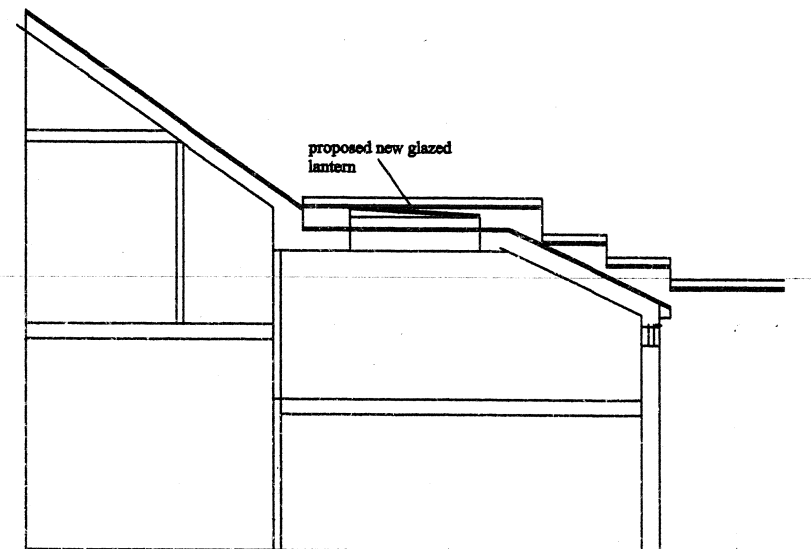

Section A-A as Proposed

  

Scale 1:100

REVISIONS.			CONTRACT.	DETAIL.
NO.	DETAILS.	DATE.		
			Alterations at 8 Salmon Mews London	Elevations as Existing and Proposed
			CLIENT.	
			DRAWN. rgl	DRAWING NO.
			REVISION.	DATE. July 03
			SCALE. 1:100	DRAWING NO. mp.234
			DATE.	