



This document and its design content is copyright ©. It shall be read in conjunction with all other associated project information including models, specifications, schedules and related consultants documents. Do not scale from documents. All dimensions to be checked on site. Immediately report any discrepancies, errors or omissions on this document to the Originator

Revision			
Rev	Description	By	Issue Date
A	Ceiling rose shown fixed to the 'raft'	LAW	03/07/2018
B	Ceiling supports revised	LAW	16/07/2018

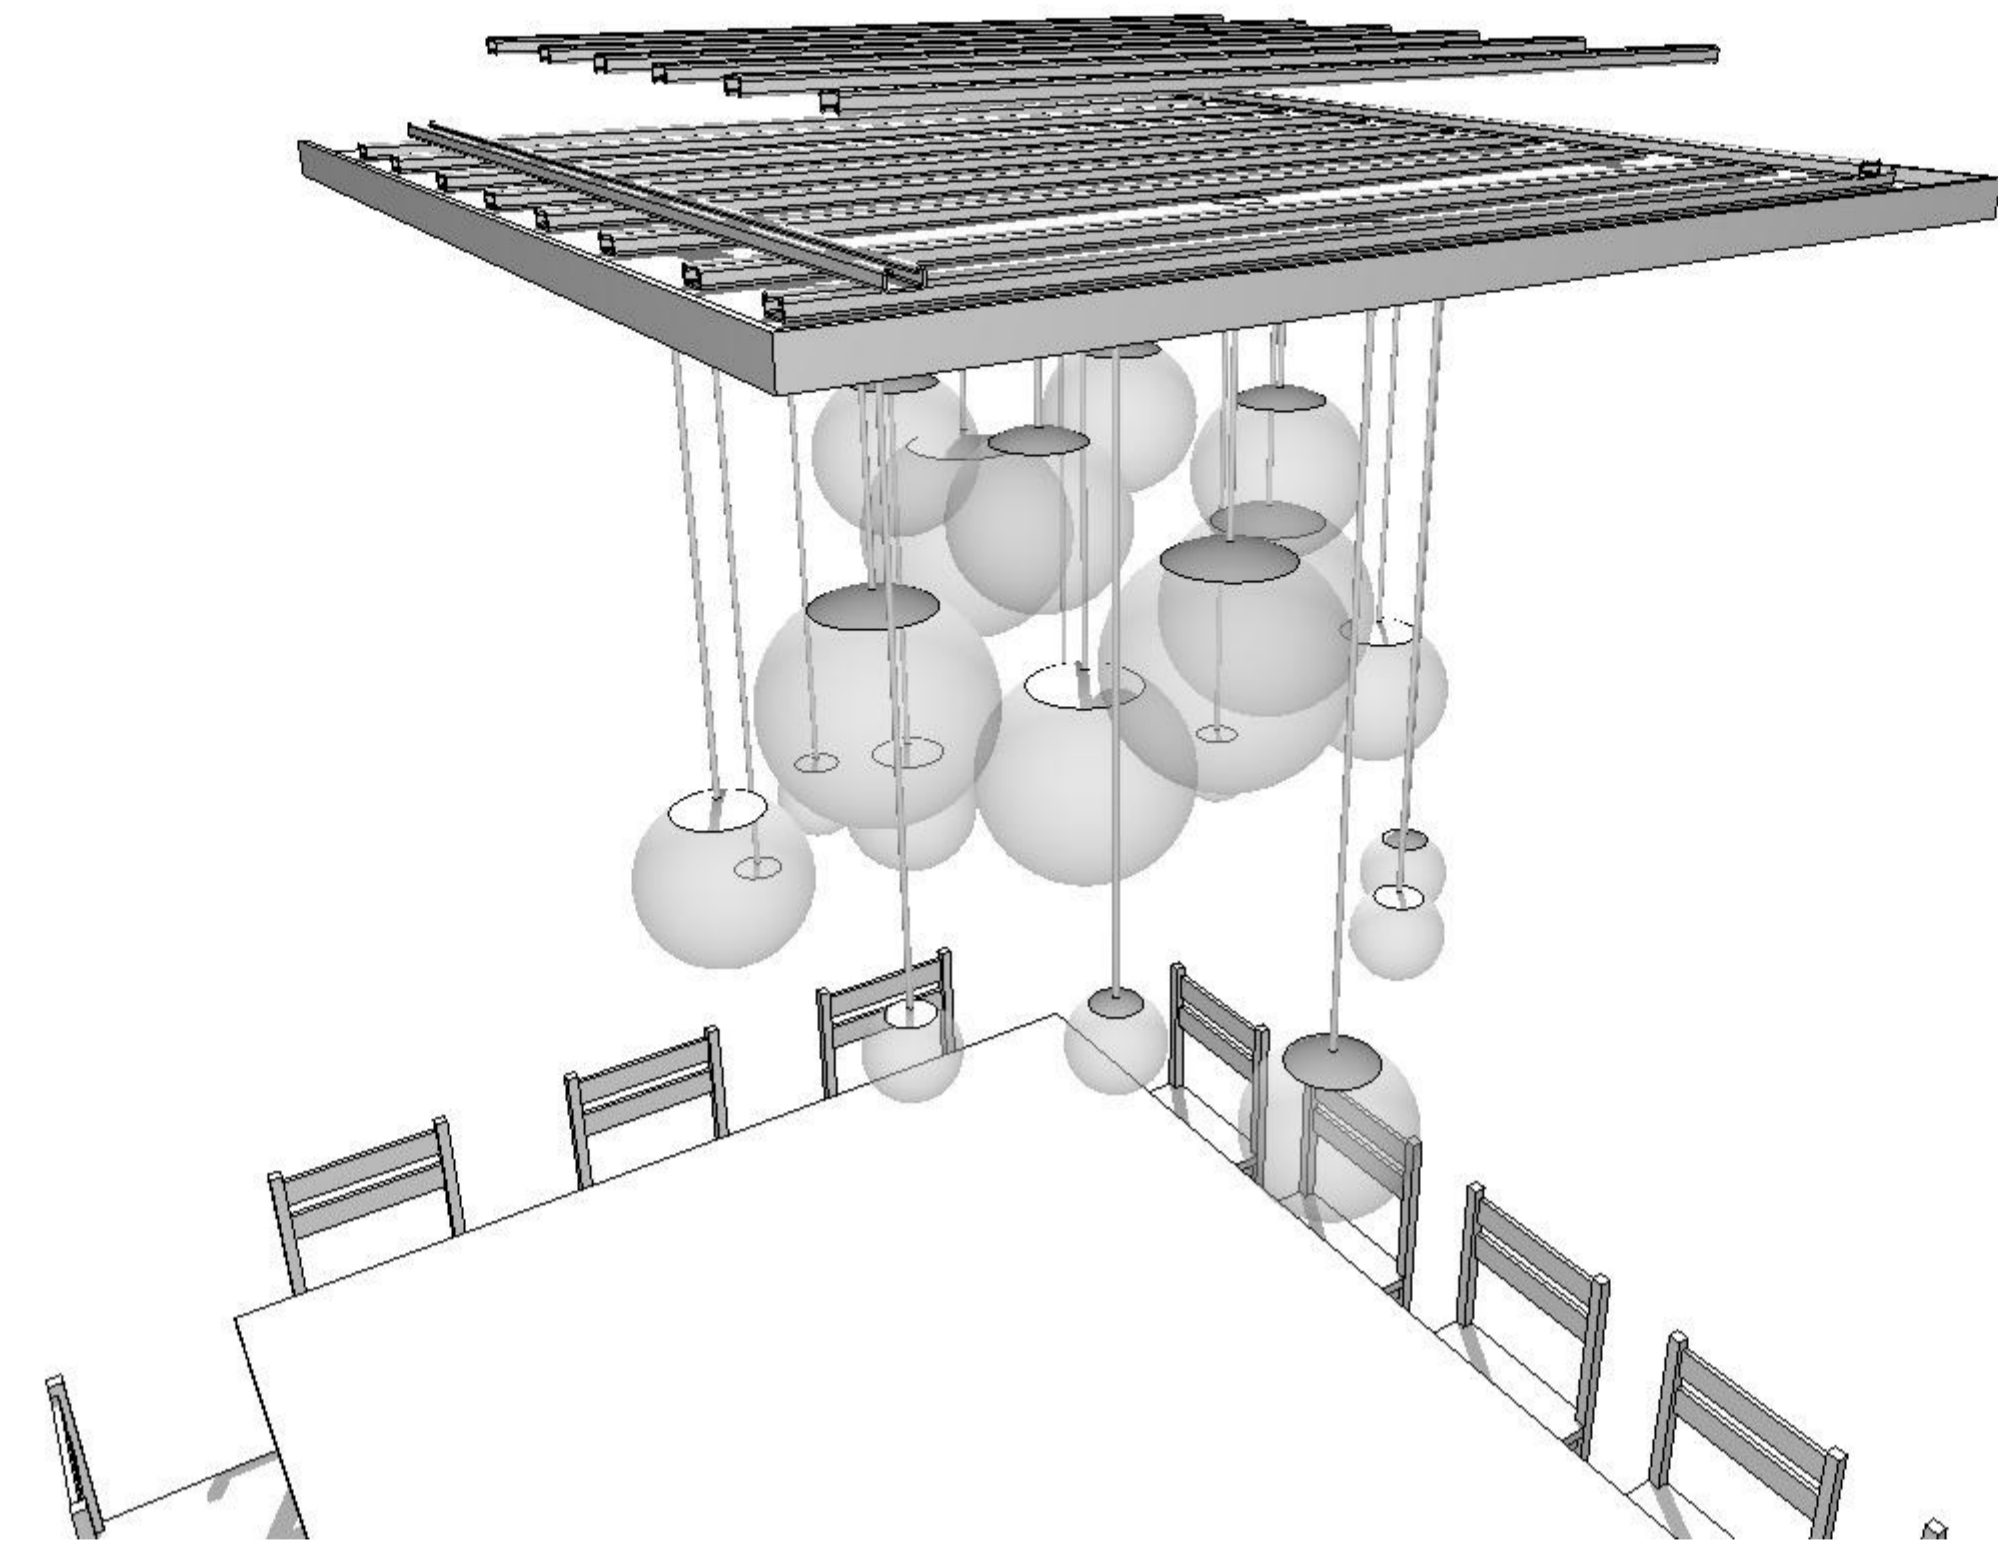


Generic Perspective

1:133.33

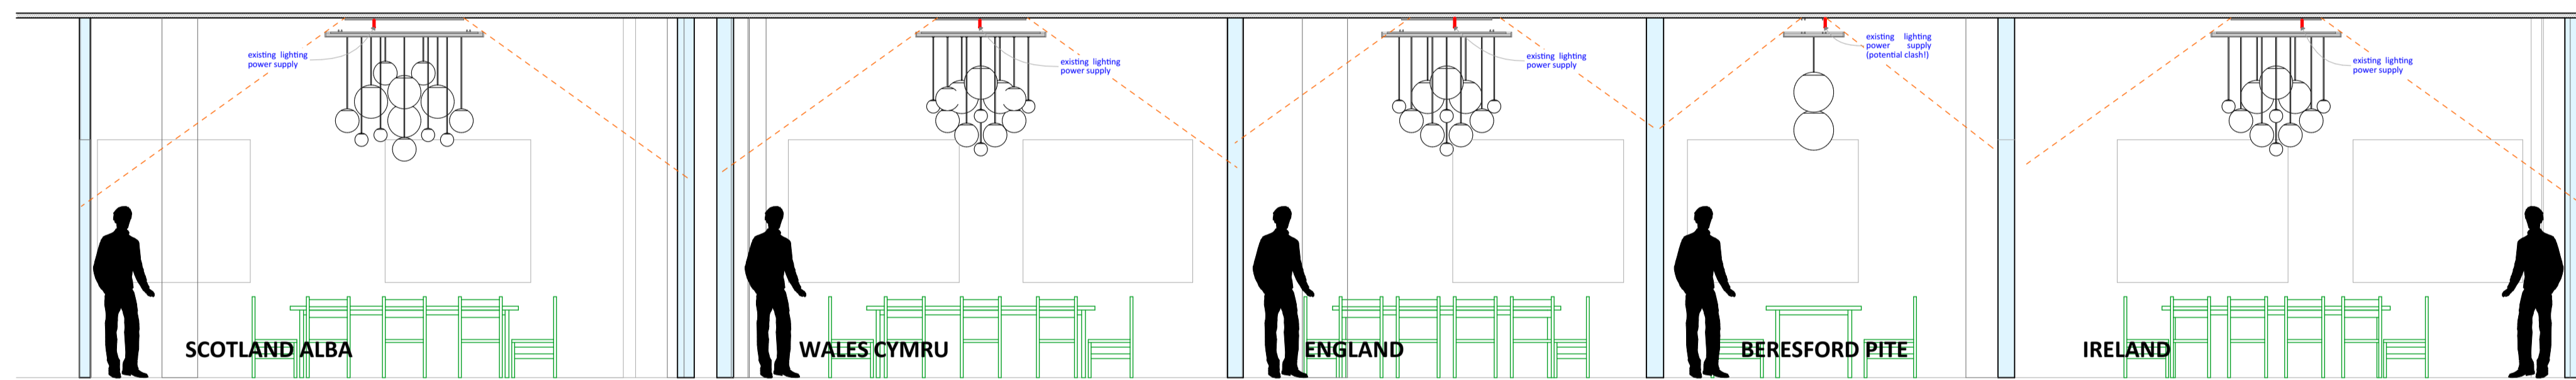

Front Elevation

1:50

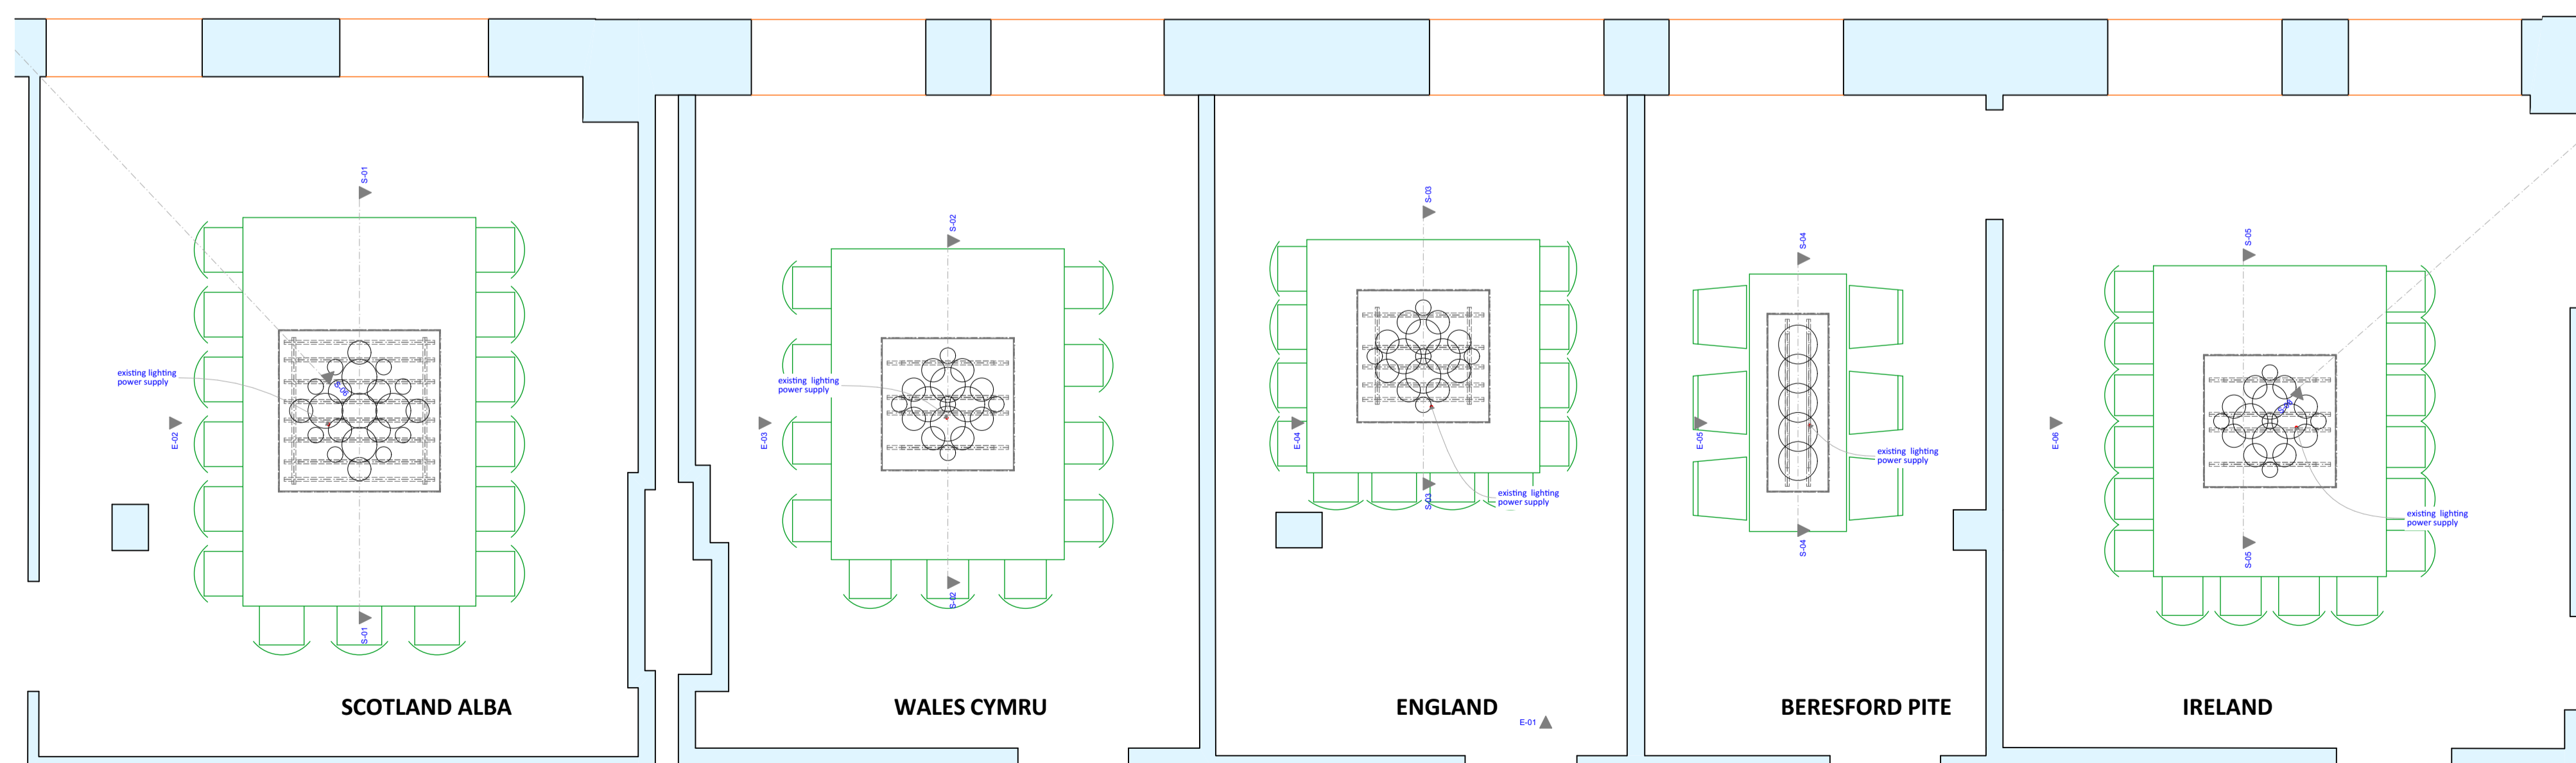

First Floor GA

1:50



**CHARTERED ARCHITECTS
AND
PROJECT MANAGERS**

THE GRANGE 26 MARKET SQUARE
WESTERHAM KENT TN16 1HB
0 1 9 5 9 5 6 5 0 6 5
info@waarchitects.co.uk
waarchitects.co.uk

Client
PBL Group

Job Title
**Lighting upgrade, Heritage
Rooms, 30 Euston Square,
London NW1 2FB**

Drawing Title
First Floor GA, Front Elevation, Generic Perspective

Drawing Status
06-Renovation-Proposed

Drawn by	Date	Checked by
L Woodward		B Grinstead

Scales
1:50, 1:133.33
Paper size
A1

Project N°	Drawing N°	Revision
1436	A.01	B