


This document and its design content is copyright ©. It shall be read in conjunction with all other associated project information including models, specifications, schedules and related consultants documents. Do not scale from documents. All dimensions to be checked on site. Immediately report any discrepancies, errors or omissions on this document to the Originator


Revision			
Rev	Description	By	Issue Date
A	Ceiling rose shown fixed to the 'raft'	LAW	03/07/2018
B	Ceiling supports revised	LAW	16/07/2018

Ceiling rose and tension cable for each light fitting to be fixed to the ply 'raft' and the power cable and tension cable threaded through a hole in the raft and protected with a steel 'collar'  
Unistrut channels, threaded bolts and fixings to be to Structural Engineers details.


22mm ply deck  
9.5mm tapered plasterboard with filled joints; perin finished with 50 plasterboard upstar

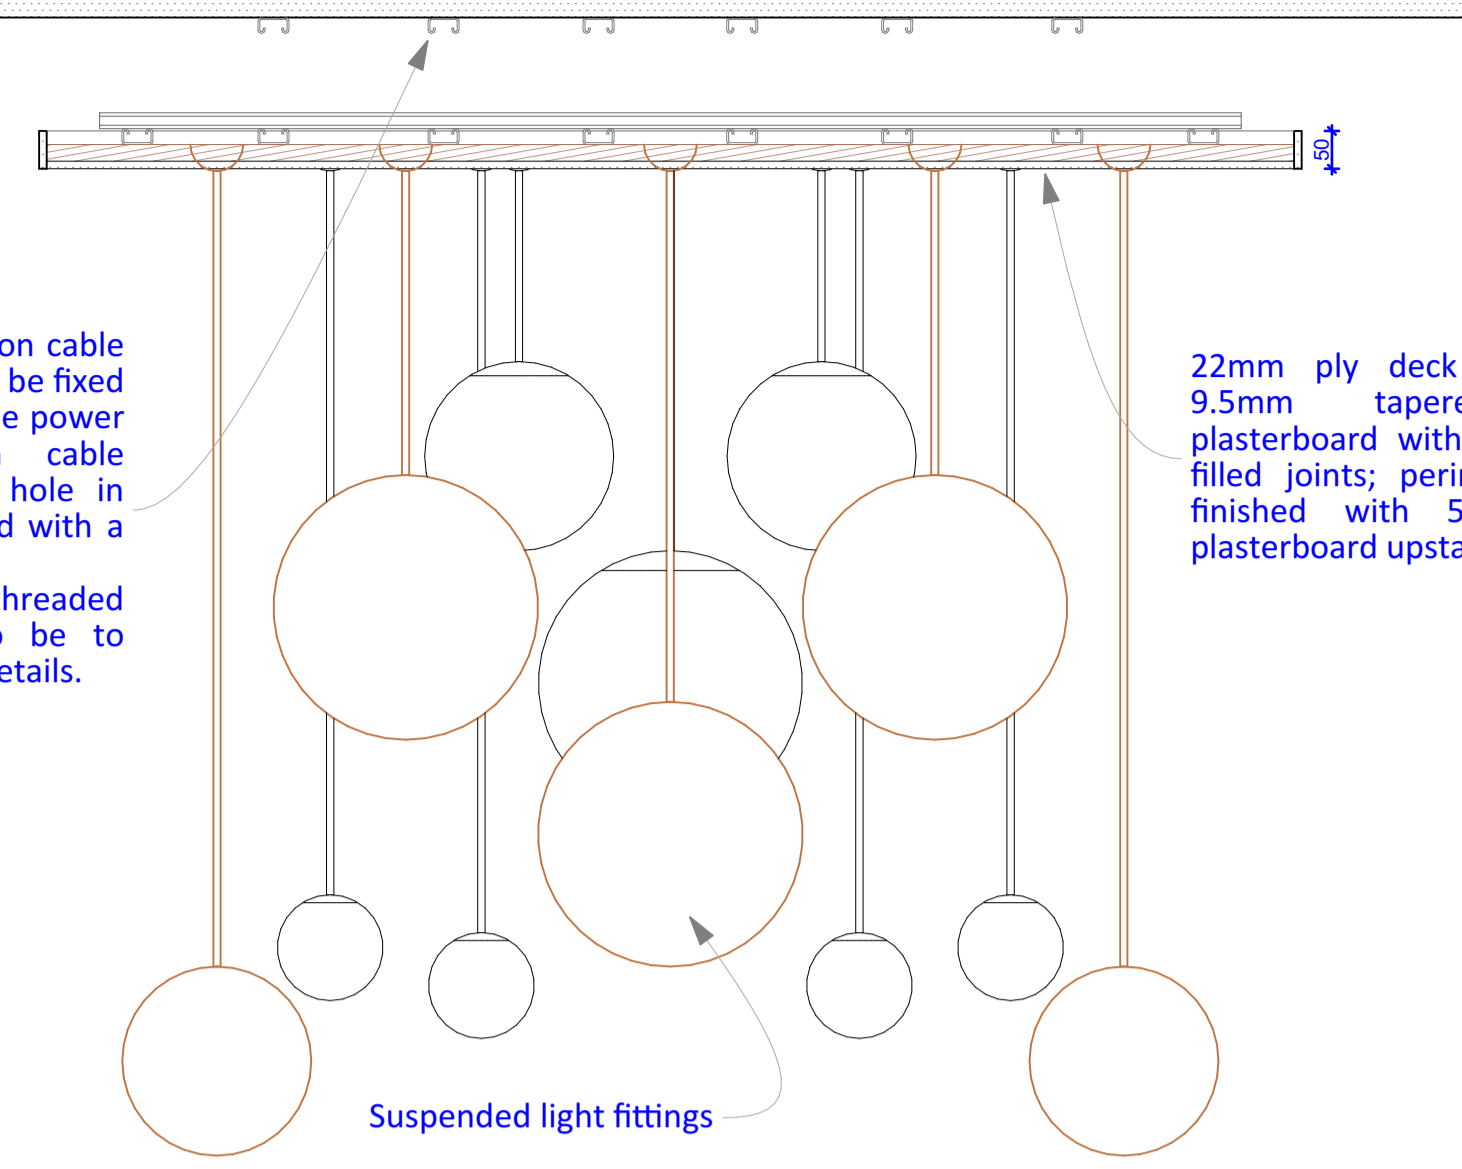


SCOTLAND ALBA Section 1:10

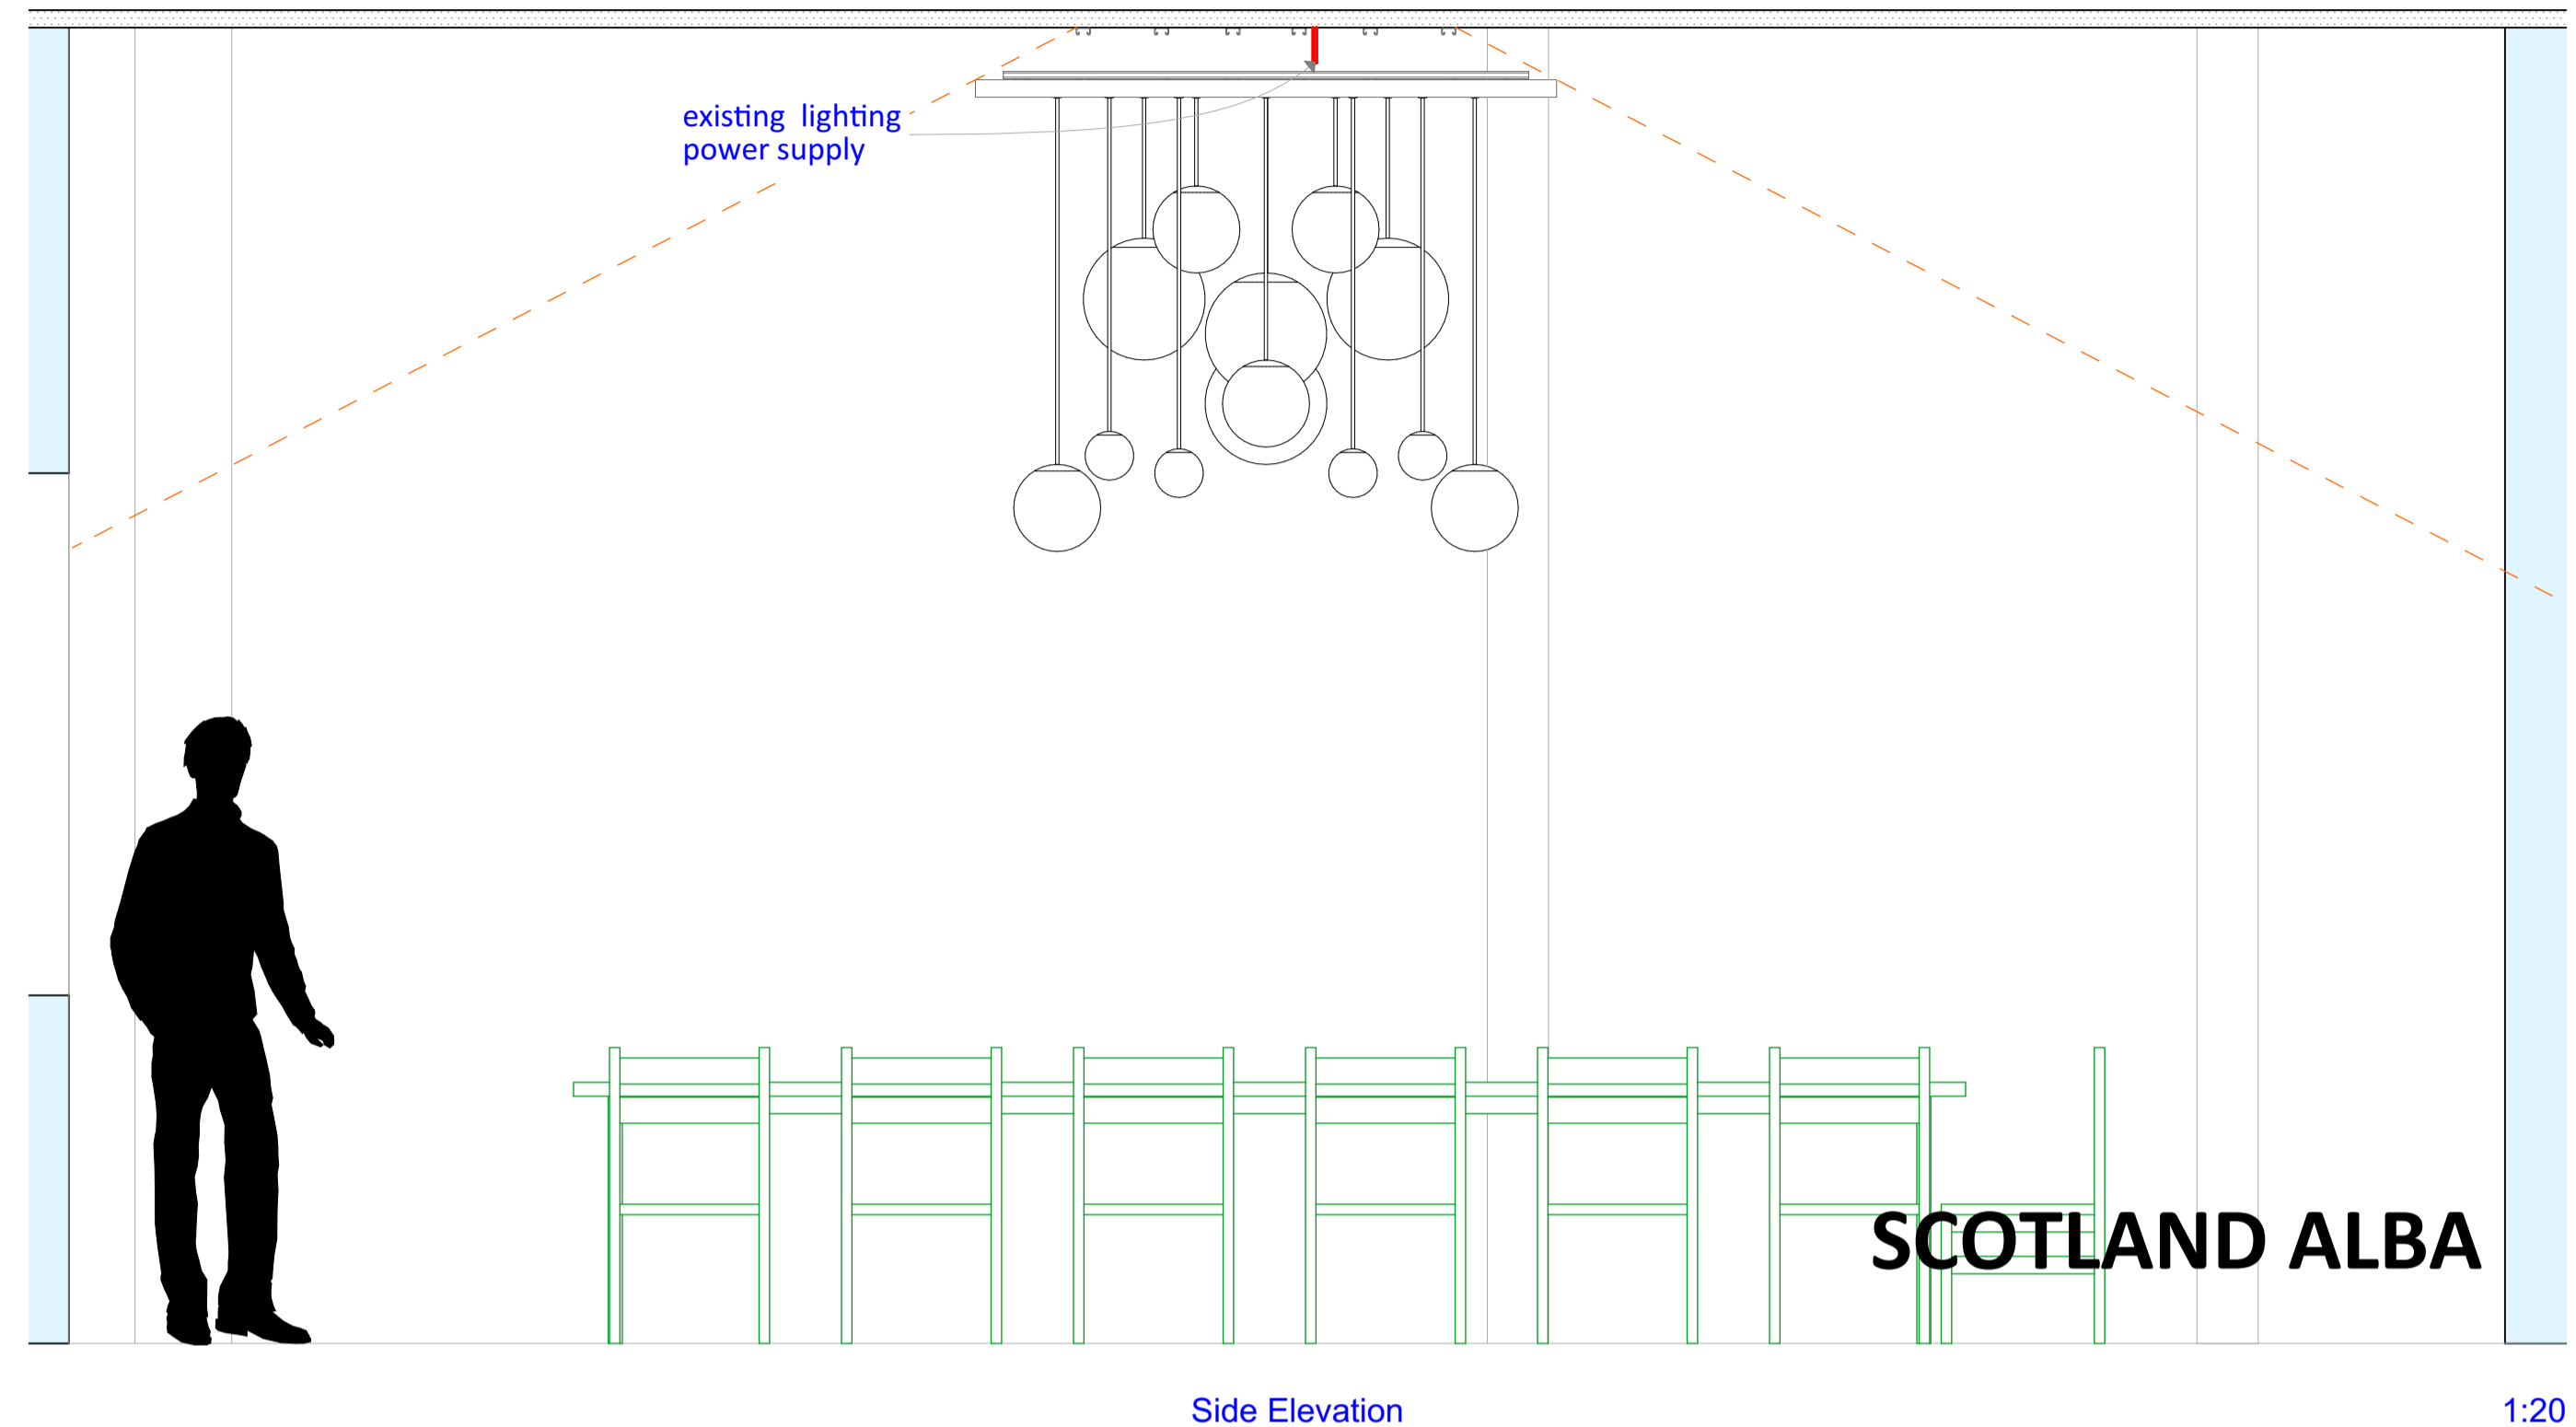

Side Elevation 1:20

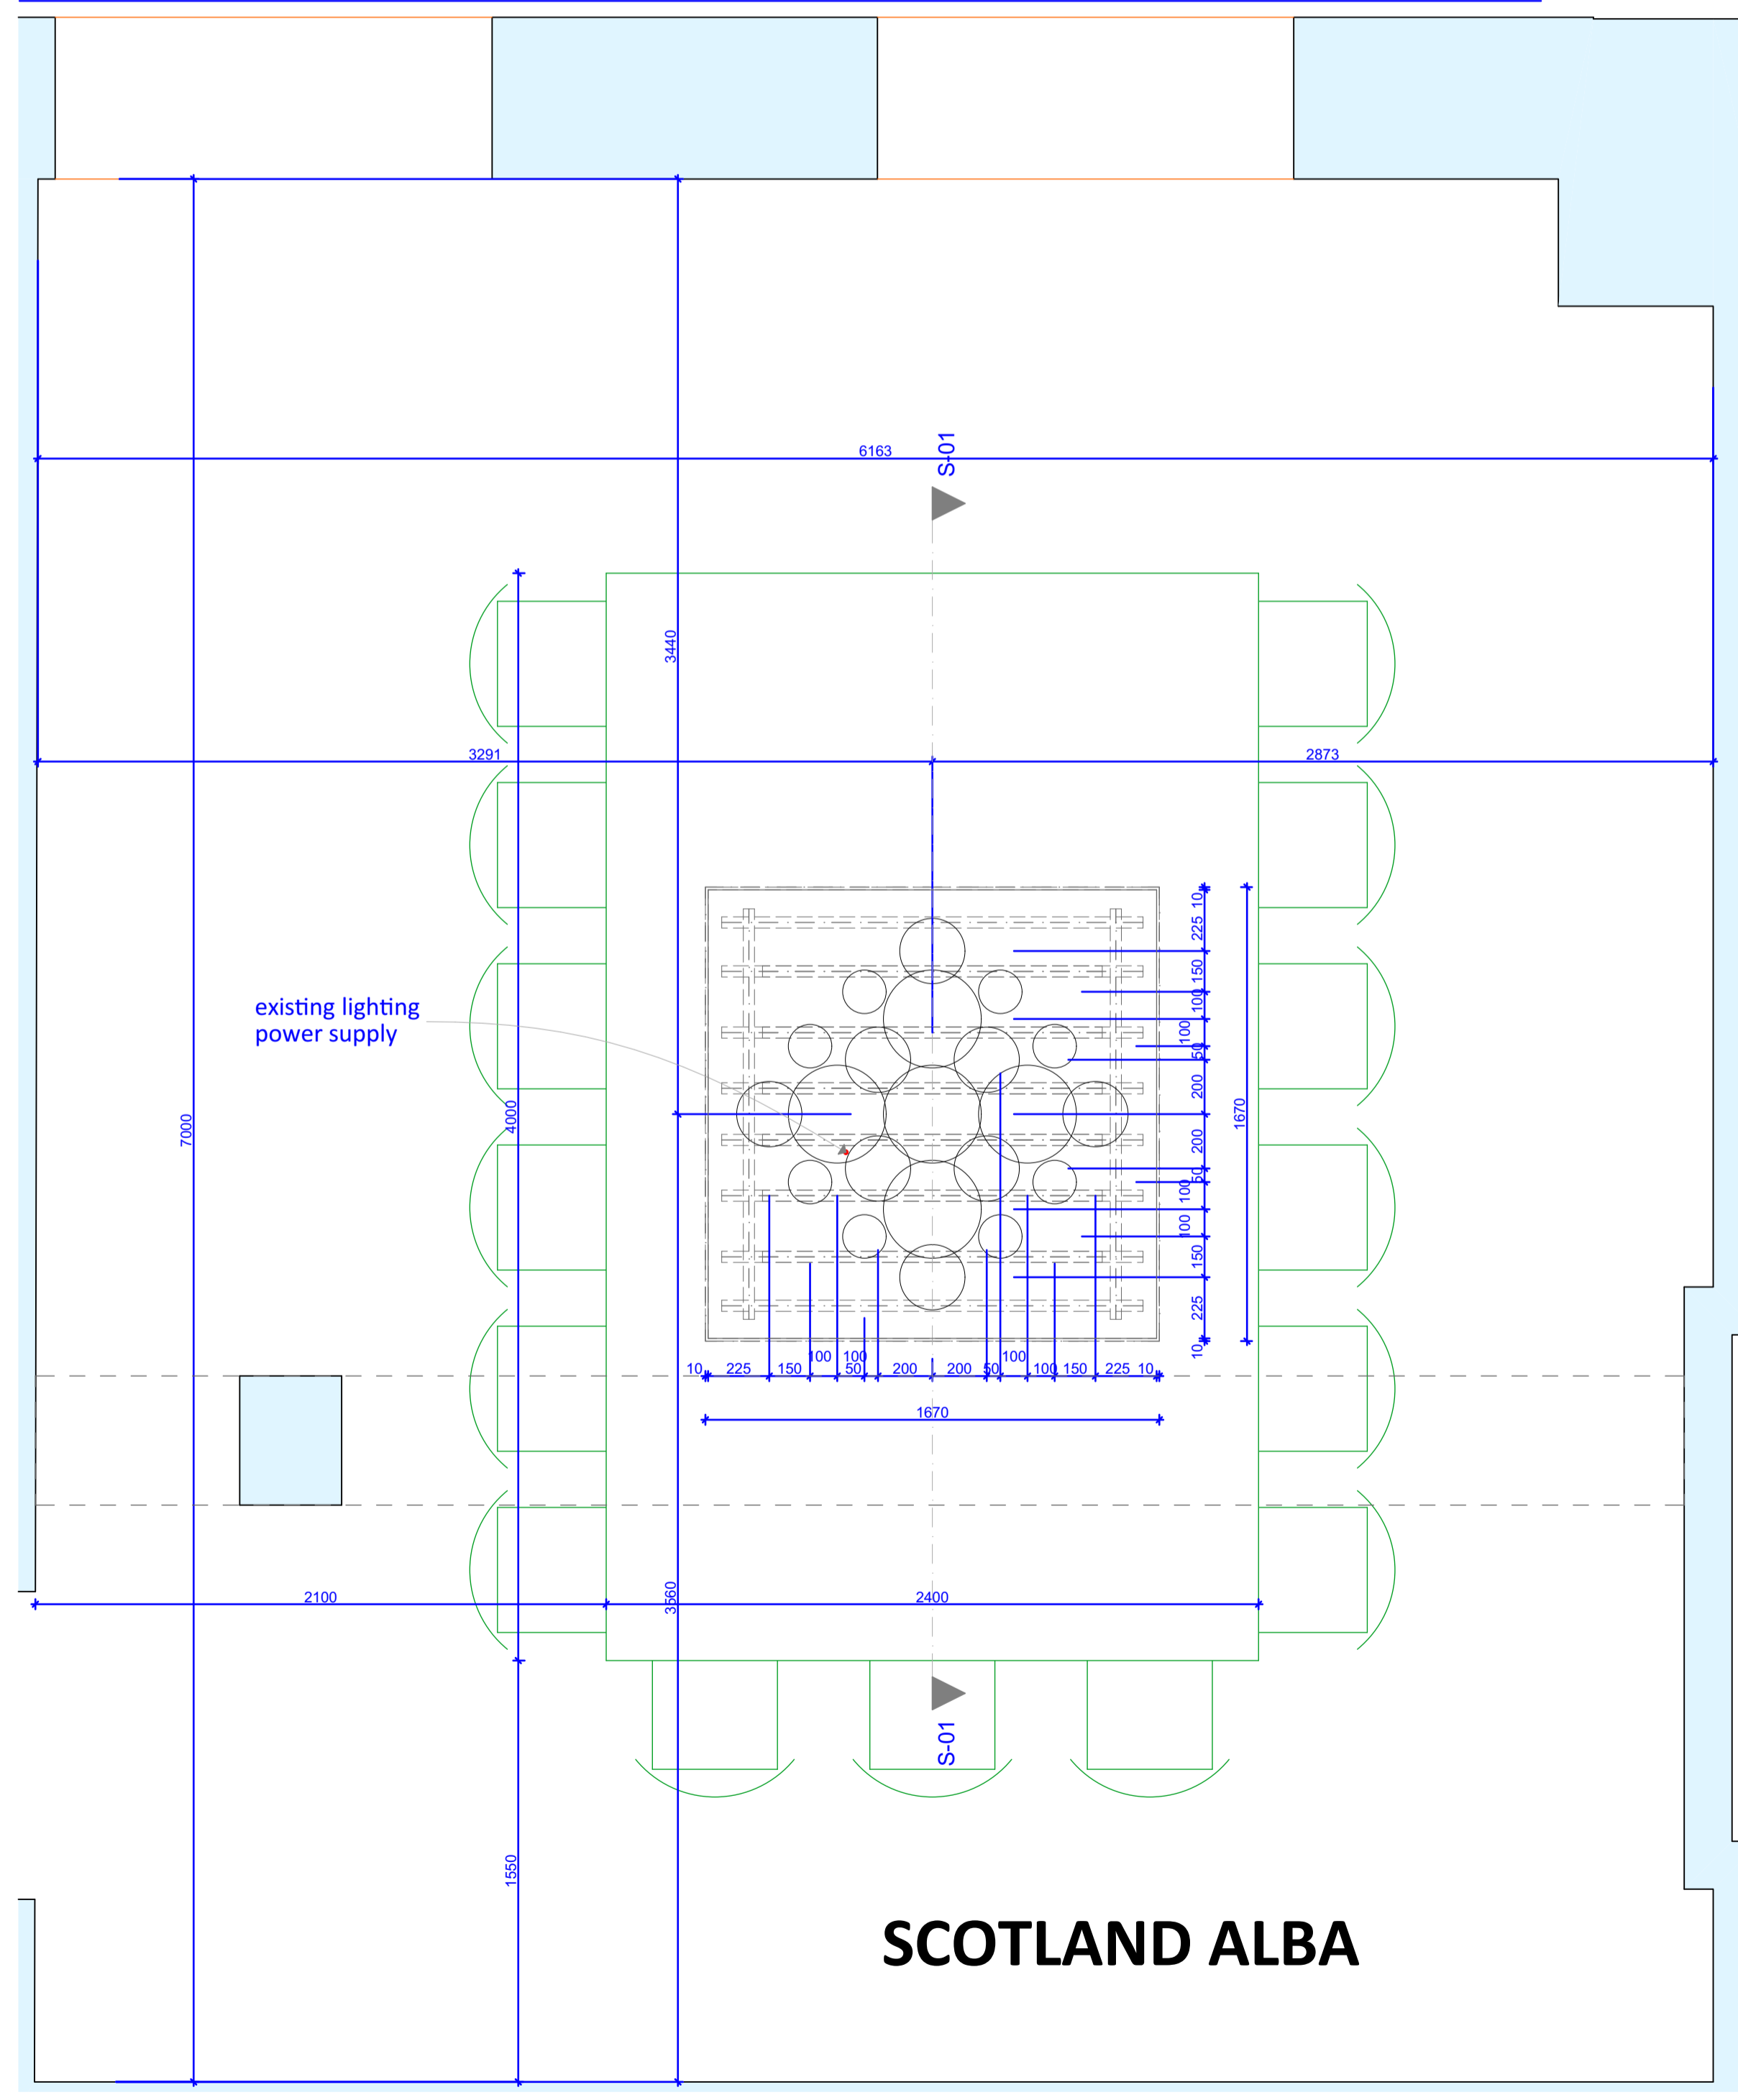

Proposed RCP 1:20

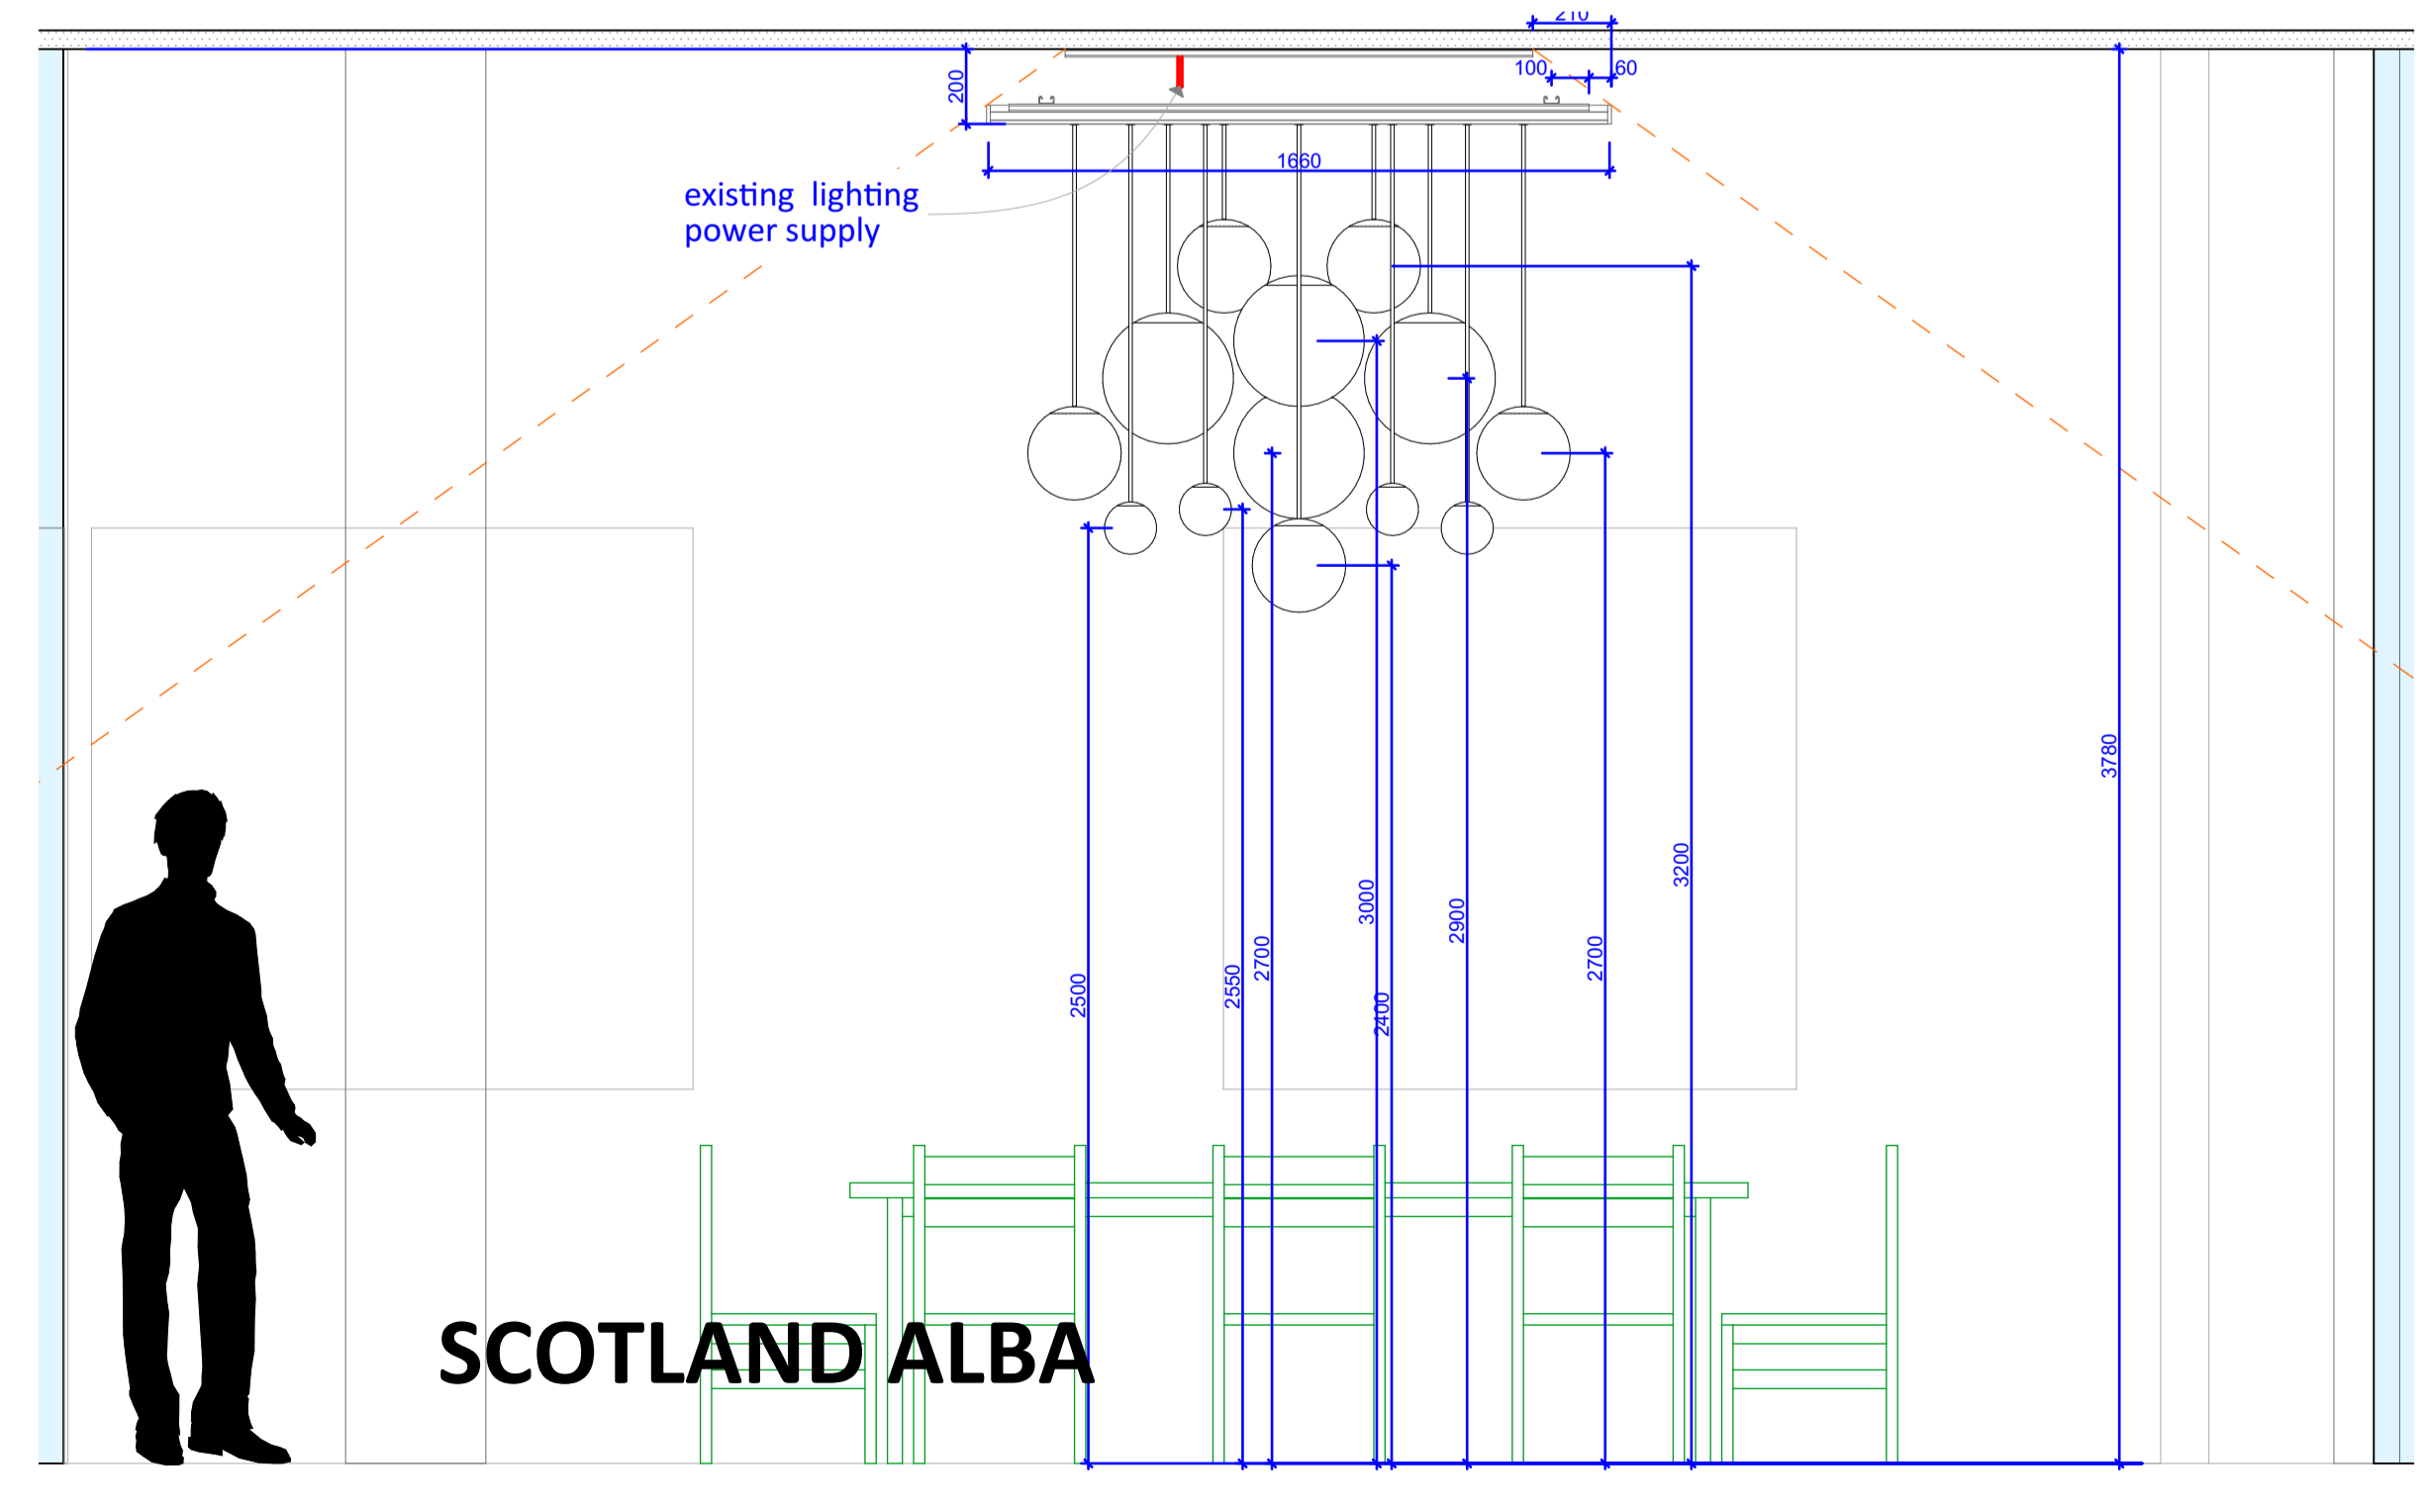

Front Elevation 1:20



**CHARTERED ARCHITECTS AND PROJECT MANAGERS**

THE GRANGE 26 MARKET SQUARE  
WESTERHAM KENT TN16 1HB  
0 1 9 5 9 5 6 5 0 6 5  
info@waarchitects.co.uk  
waarchitects.co.uk

Client  
**PBL Group**

Job Title  
**Lighting upgrade, Heritage Rooms, 30 Euston Square, London NW1 2FB**

Drawing Title  
Proposed RCP, Front Elevation, Side Elevation, SCOTLAND ALBA Section

Drawing Status  
**06-Renovation-Proposed**

Drawn by	Date	Checked by
L Woodward		B Grinstead

Scales	Paper size
1:20, 1:10	A1

Project N°	Drawing N°	Revision
1436	A.02	B