



1:10

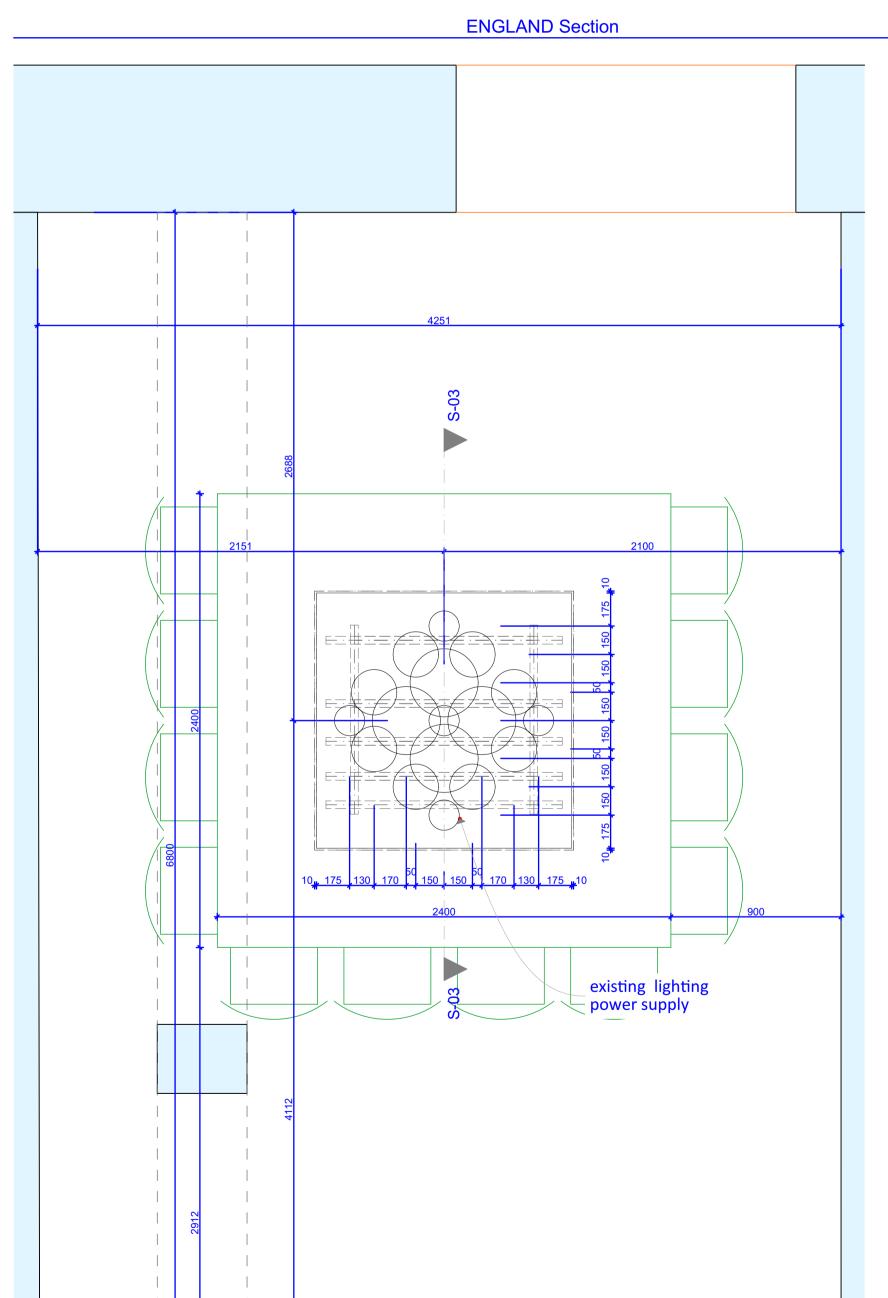


ENGLAND

1:20

Proposed RCP

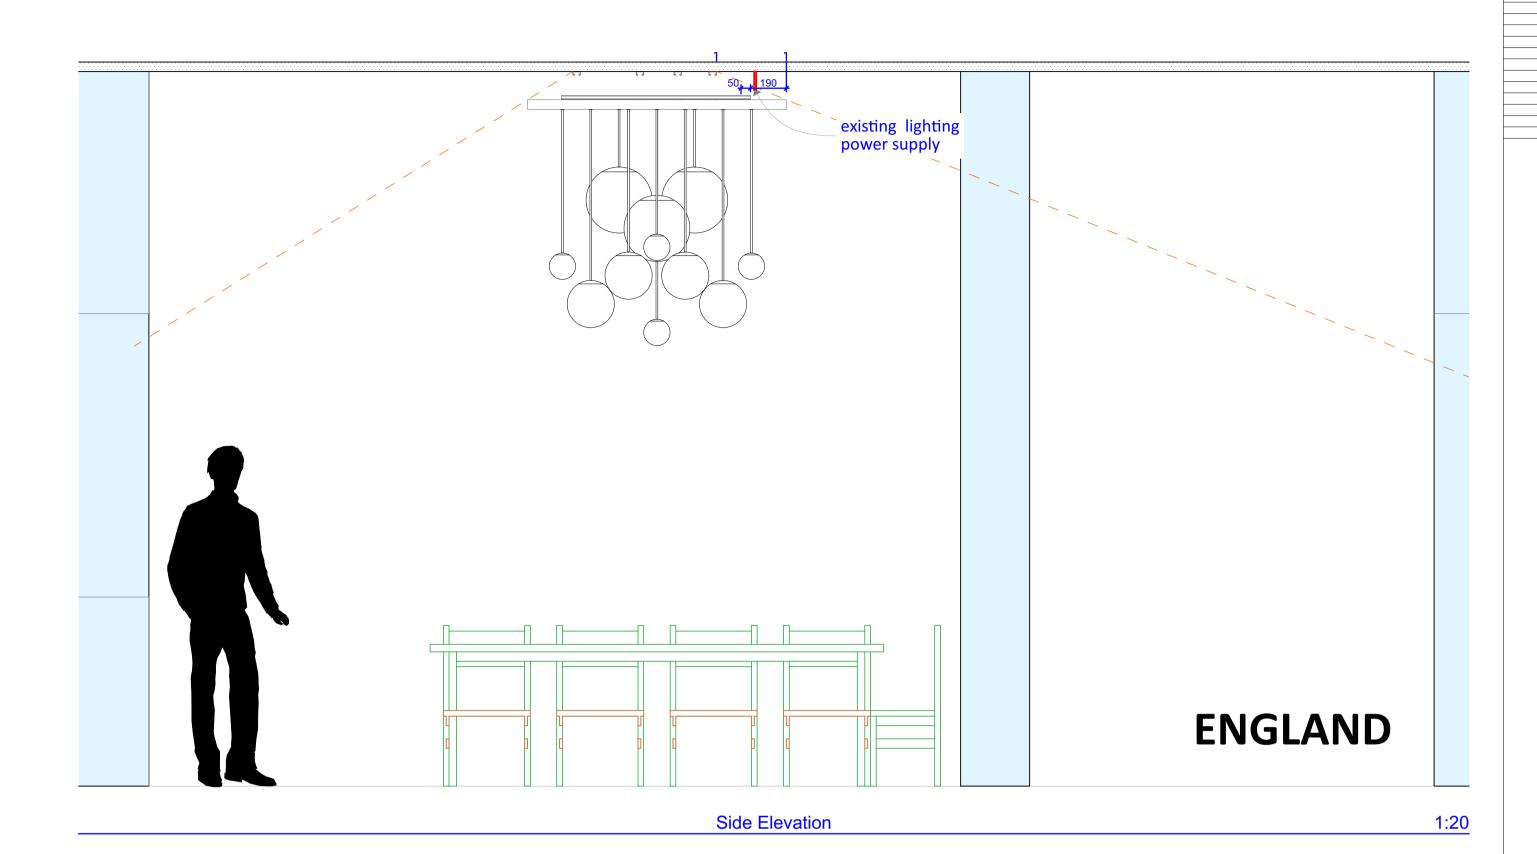

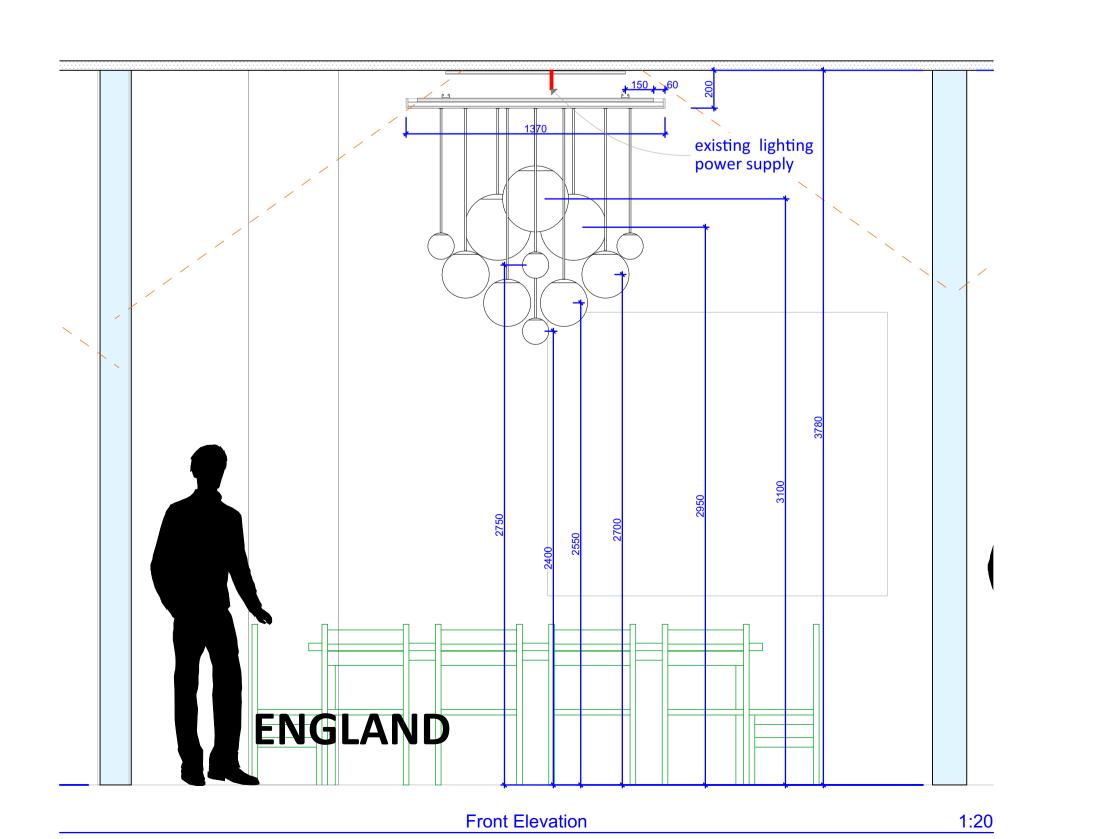

This document and its design content is copyright ©. It shall be read in conjunction with all other associated project information including models, specifications, schedules and related consultants documents. Do not scale from documents. All dimensions to be checked on site. Immediately report any discrepancies, errors or omissions on this document to the Originator

Revision

Rev Description By Issue Date

A Ceiling rose shown fixed to the 'raft' LAW 03/07/2018

B Ceiling supports revised LAW 16/07/2018



CHARTERED ARCHITECTS AND PROJECT MANAGERS

THE GRANGE 26 MARKET SQUARE WESTERHAM KENT TN16 1HB 0 1 9 5 9 5 6 5 0 6 5 info@waarchitects.co.ukwaarchitects.co.uk

Client
PBL Group

ob Title

Lighting upgrade, Heritage Rooms, 30 Euston Square, London NW1 2FB

Drawing Title
Proposed RCP, Front Elevation, Side Elevation,
ENGLAND Section

Drawing Status

06-Renovation-Proposed

 Drawn by
 Date
 Checked by

L Woodward

Scales
1:20, 1:10

Project N°
Drawing N°
Revision

1436

A.04

B

waarchitects.co.uk