
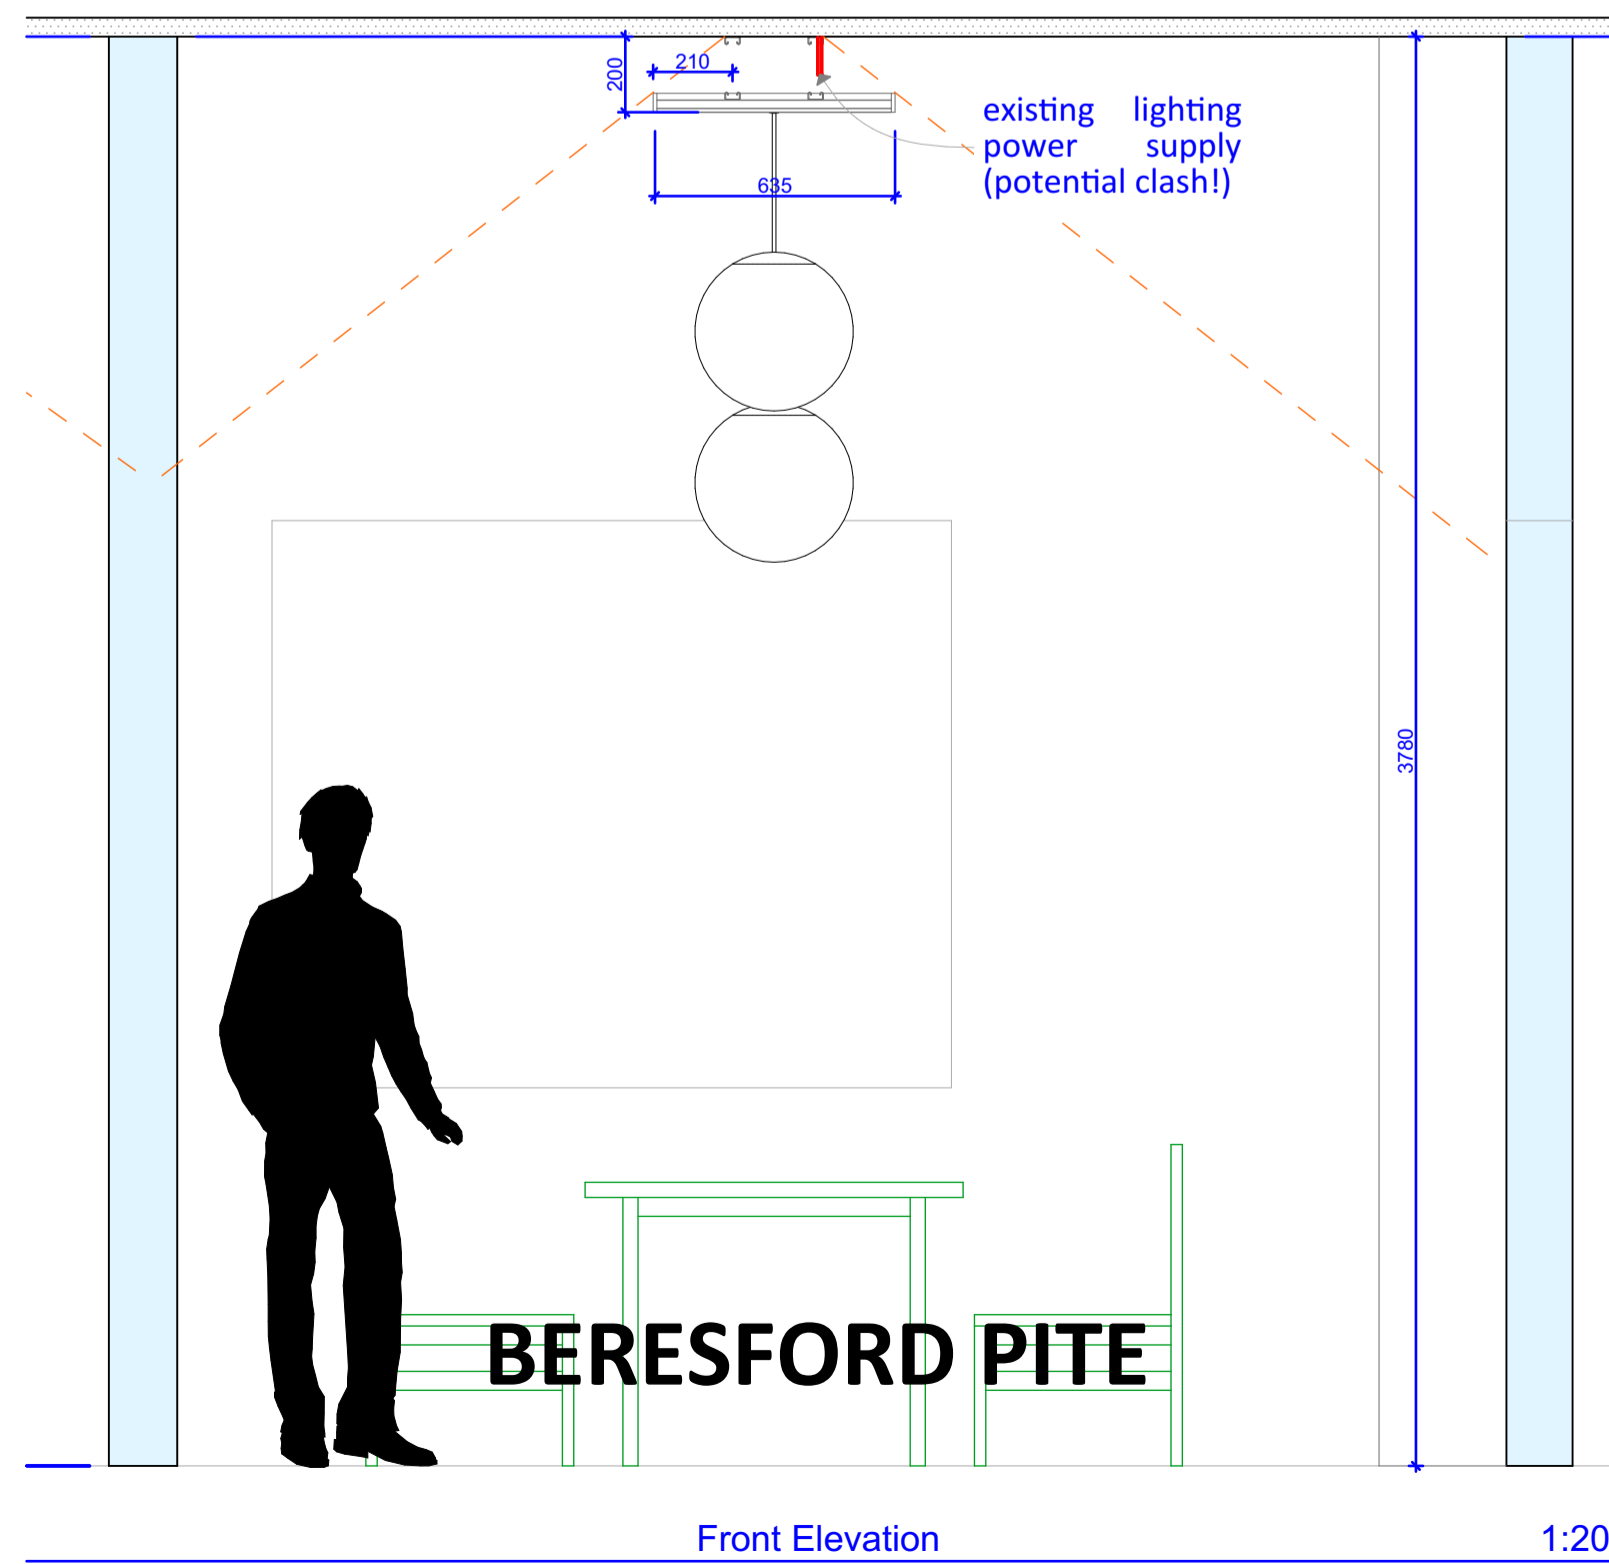
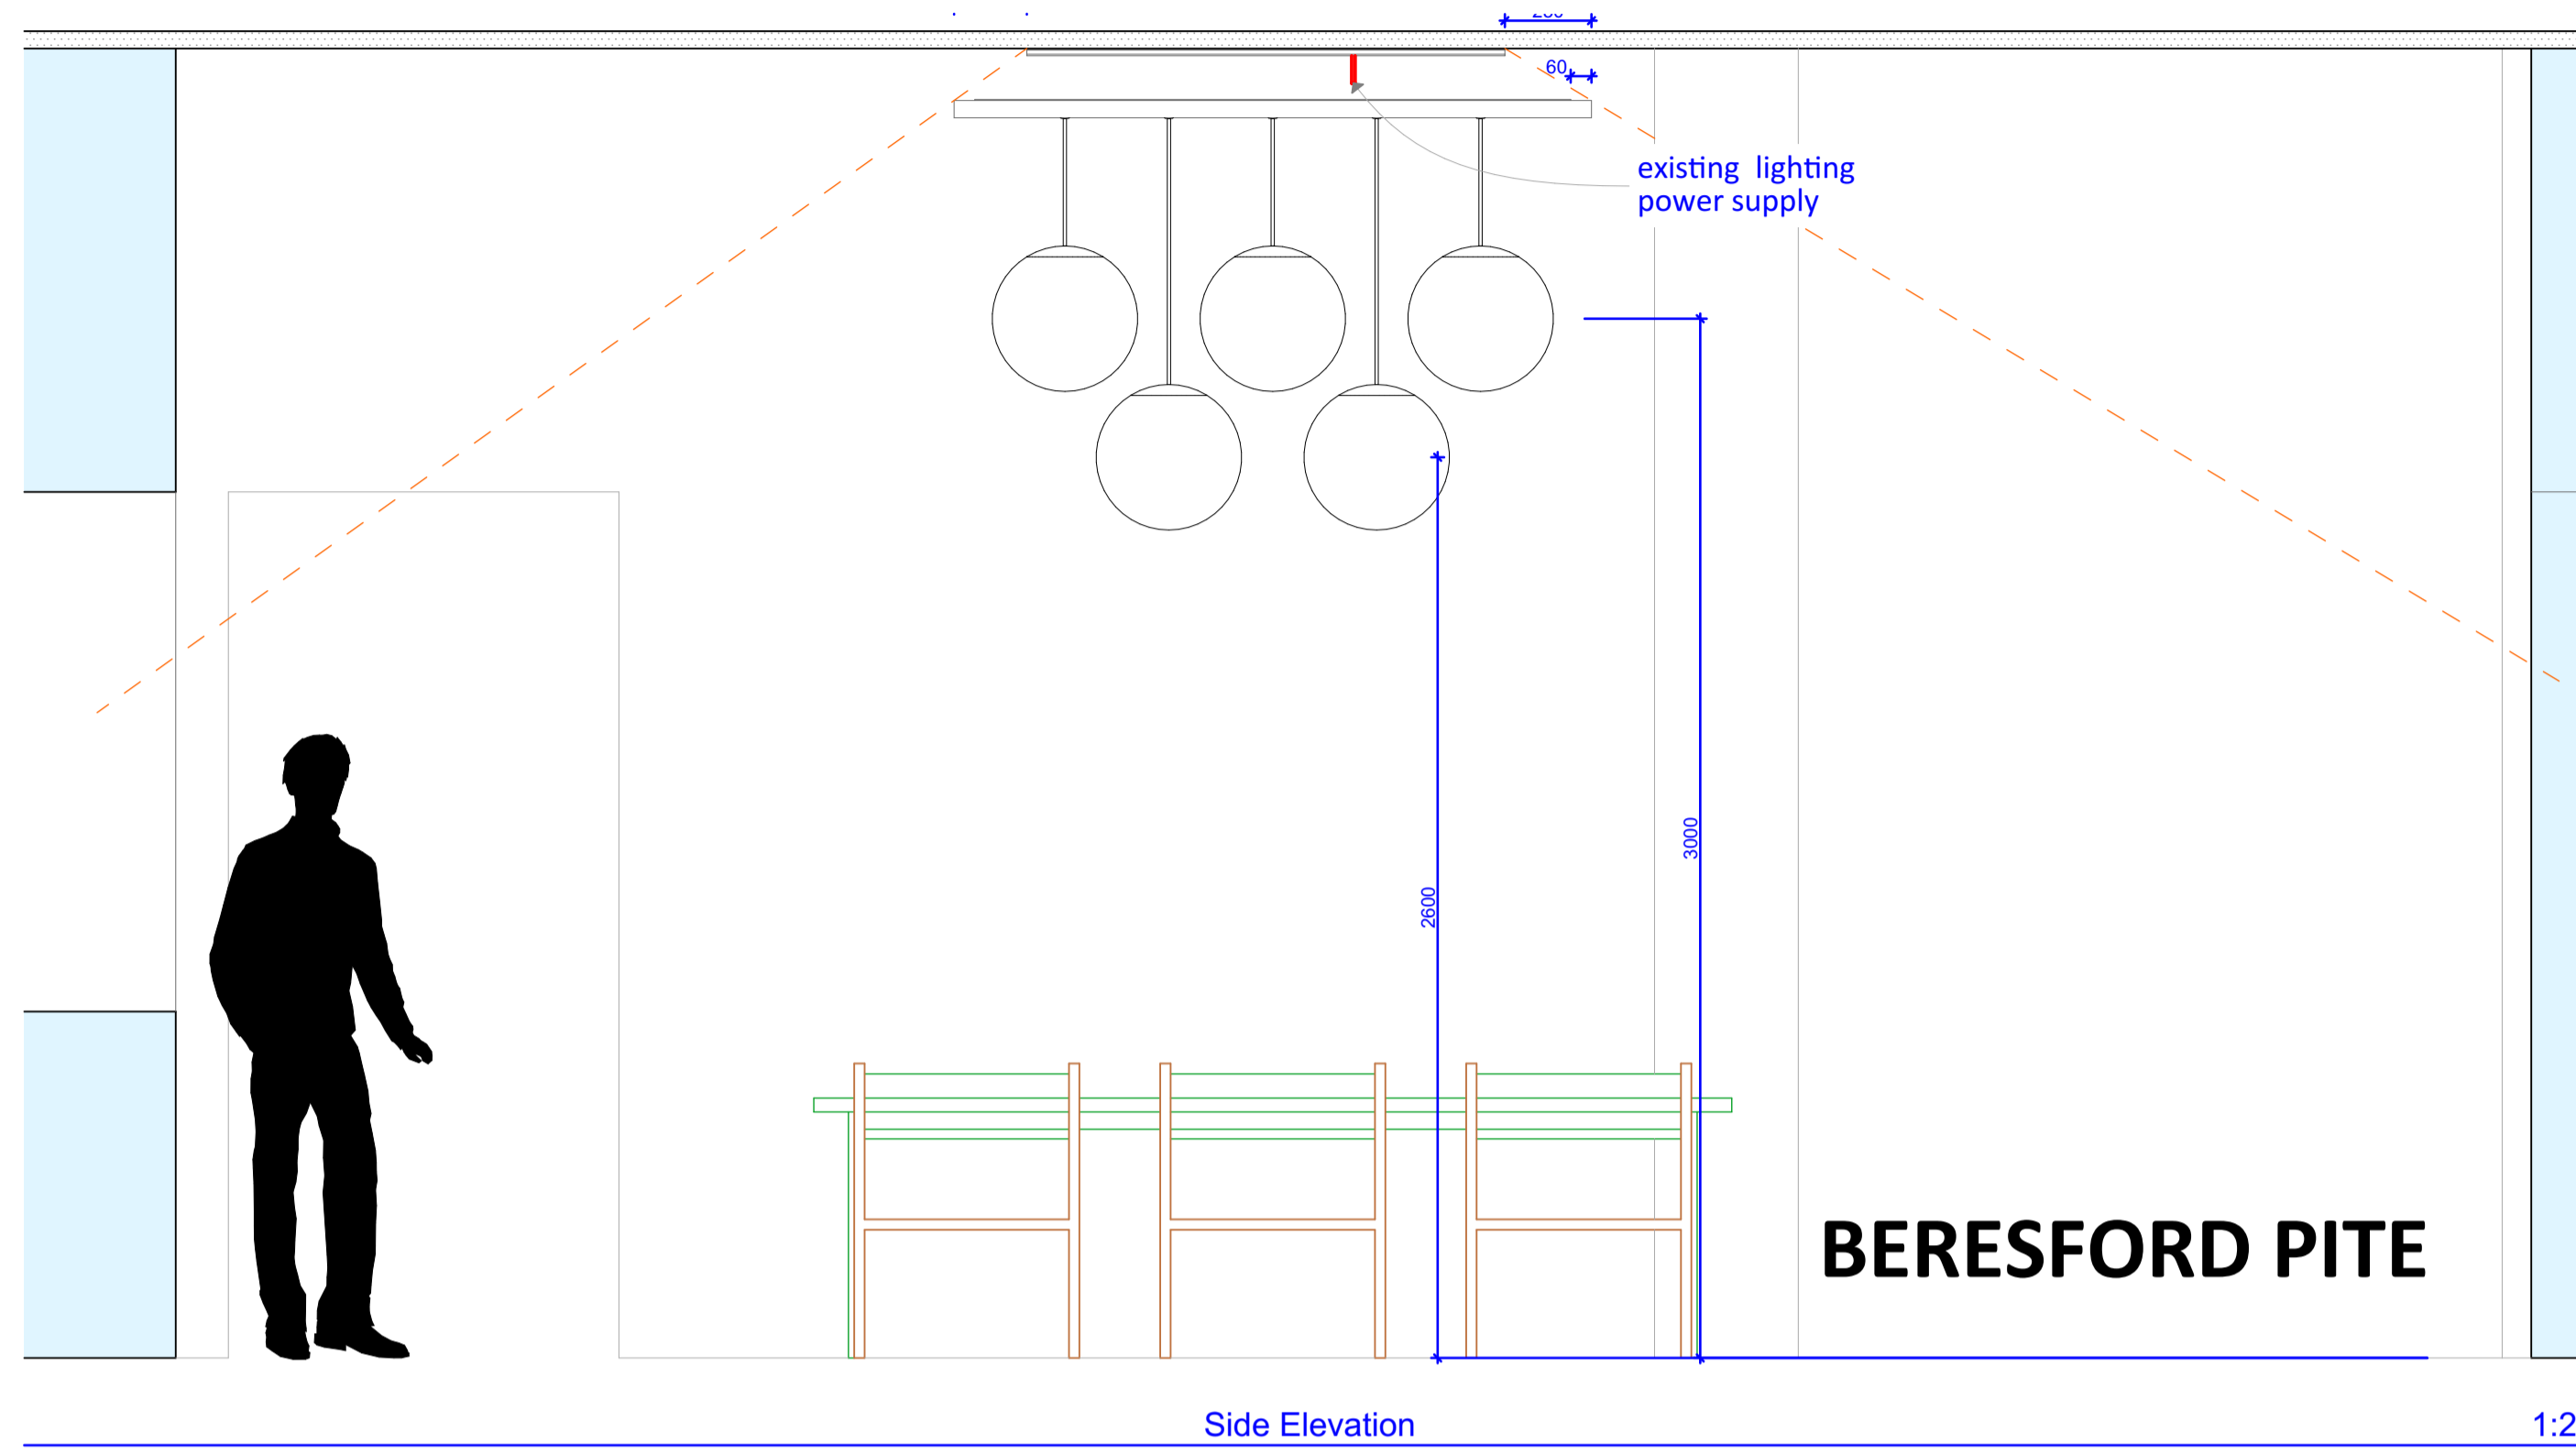
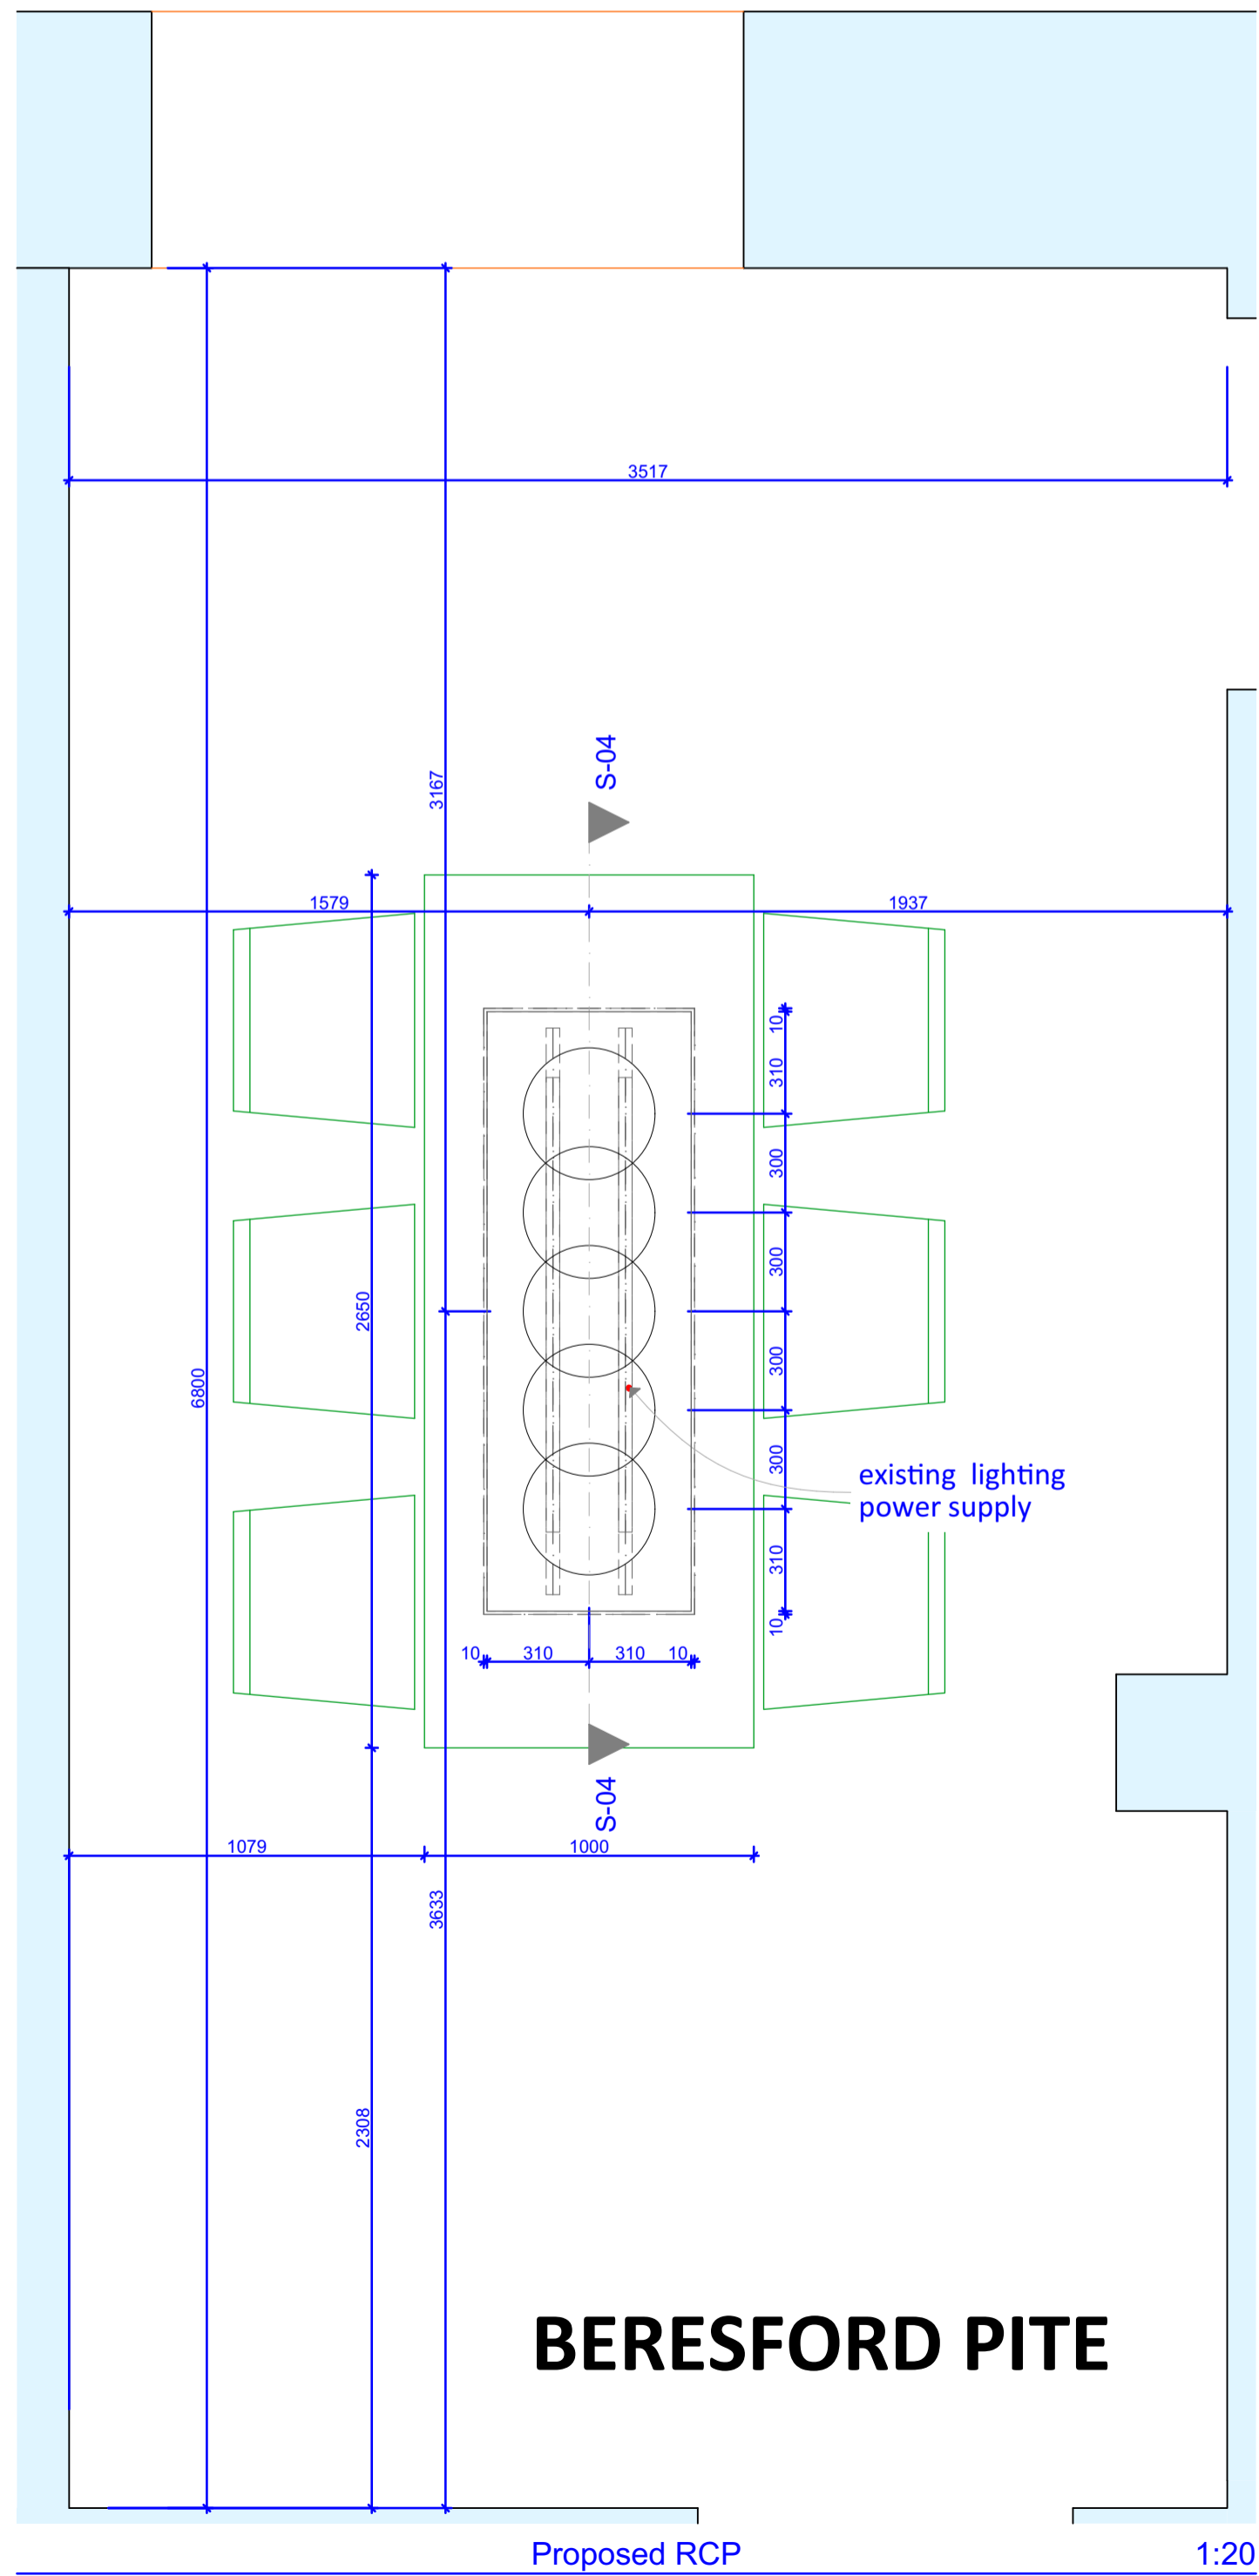


This document and its design content is copyright ©. It shall be read in conjunction with all other associated project information including models, specifications, schedules and related consultants documents. Do not scale from documents. All dimensions to be checked on site. Immediately report any discrepancies, errors or omissions on this document to the Originator

Revision			
Rev	Description	By	Issue Date
A	Ceiling rose shown fixed to the 'raft'	LAW	03/07/2018
B	Ceiling supports revised	LAW	16/07/2018

ceiling rose and tension cable or each light fitting to be fixed to the ply 'raft' and the power cable and tension cable headed through a hole in the raft and protected with a steel collar
Instrut channels, threaded bolts and fixings to be to structural Engineers details.

22mm ply deck clad with 9.5mm tapered edge plasterboard with taped and filled joints; perimeter to be finished with 50mm high plasterboard upstand

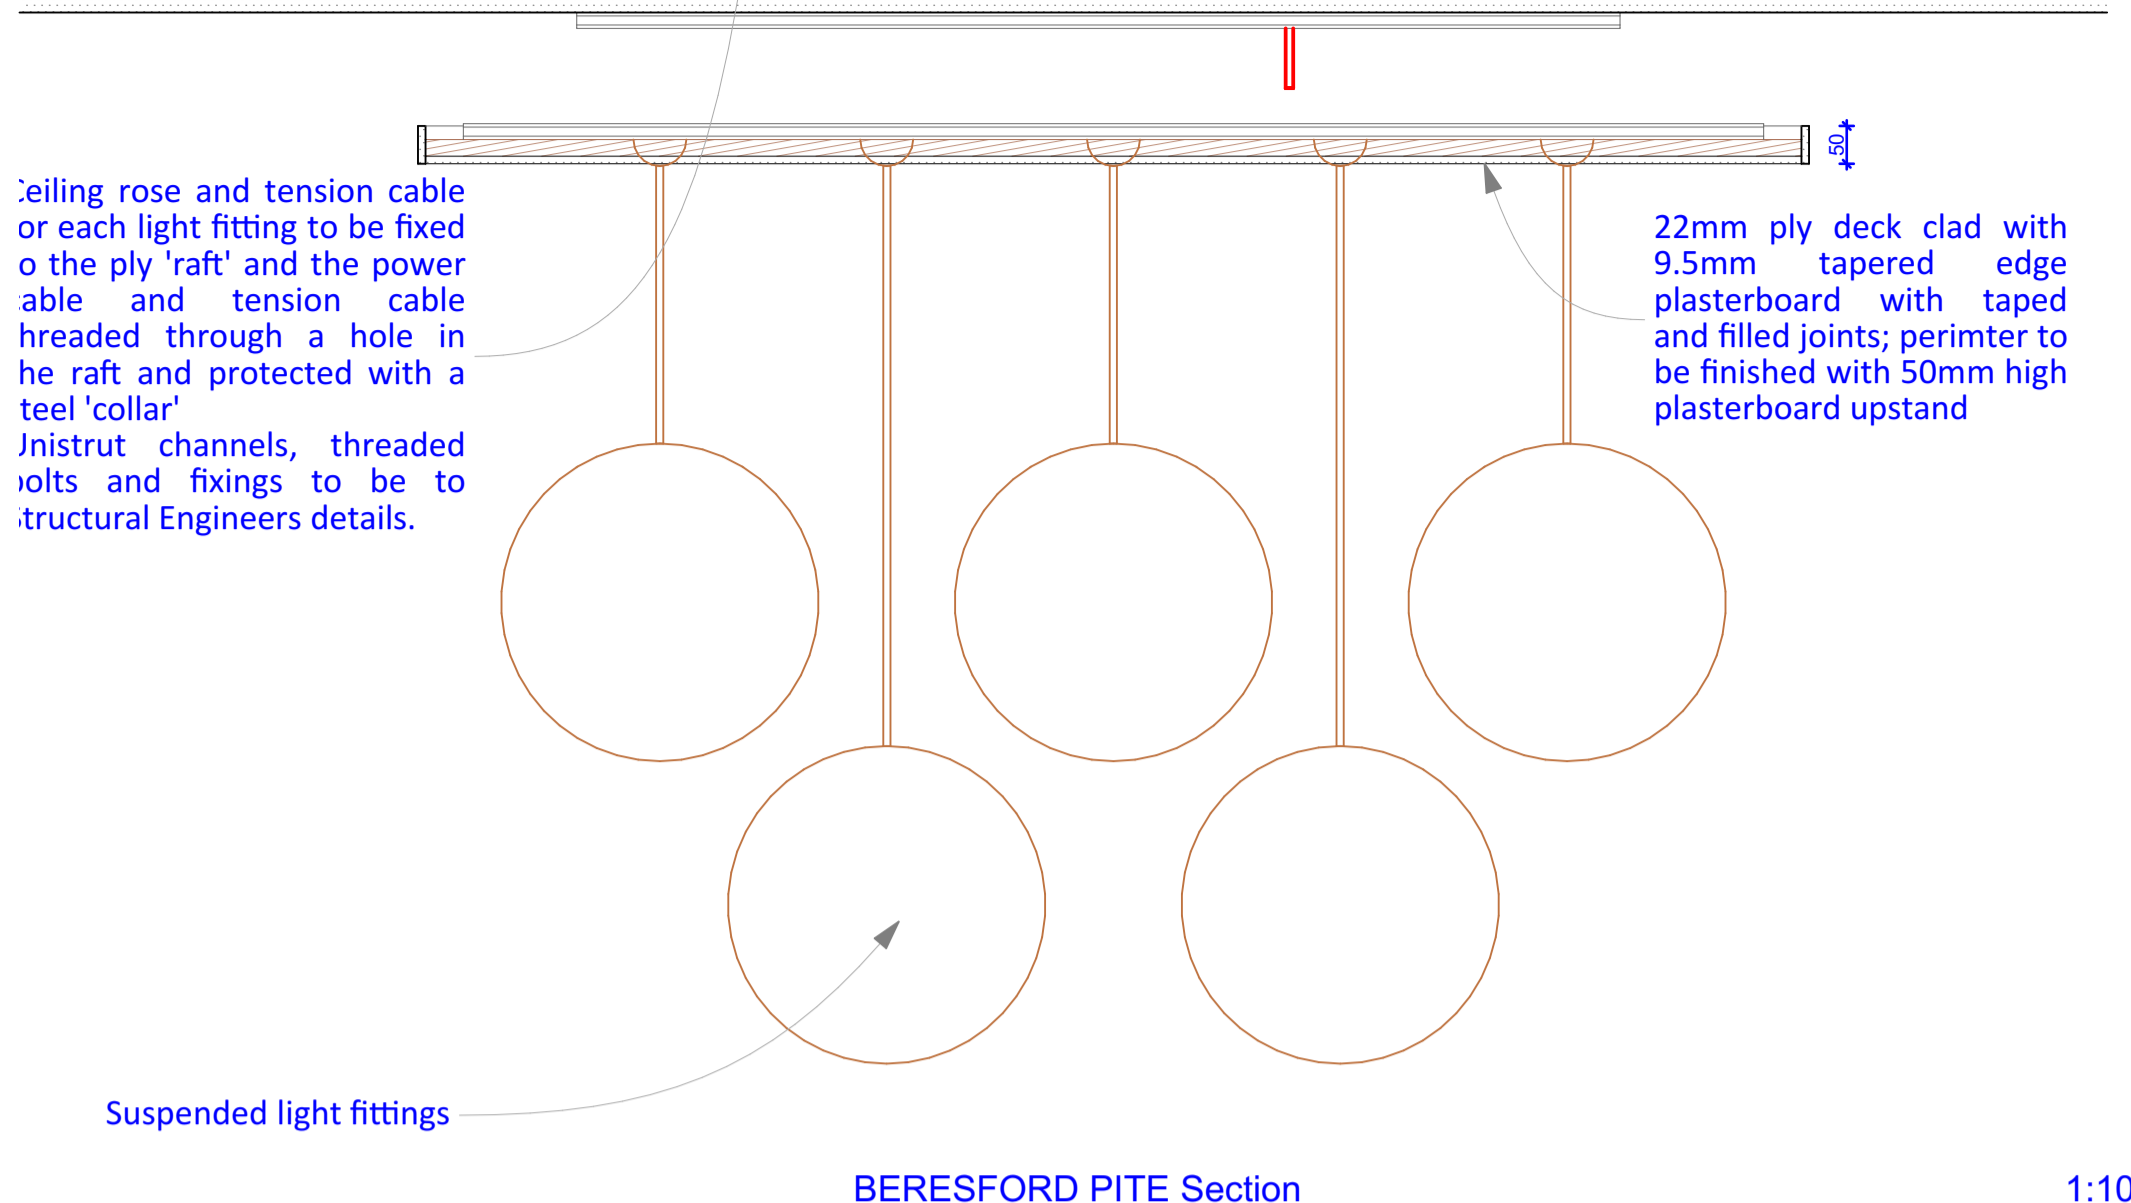

CHARTERED ARCHITECTS AND PROJECT MANAGERS

THE GRANGE 26 MARKET SQUARE
WESTERHAM KENT TN16 1HB
01959 565065
info@waarchitects.co.uk
waarchitects.co.uk

Client
PBL Group
Job Title
Lighting upgrade, Heritage Rooms, 30 Euston Square, London NW1 2FB

Drawing Title
Proposed RCP, Front Elevation, Side Elevation, BERESFORD PITE Section

Drawing Status
06-Renovation-Proposed

Drawn by	Date	Checked by
L Woodward		B Grinstead

Scales	Paper size
1:20, 1:10	A1

Project N°	Drawing N°	Revision
1436	A.05	B