


DO NOT SCALE
Verify all dimensions on site



REV AMENDMENT	DATE	DR
KEY PLAN		

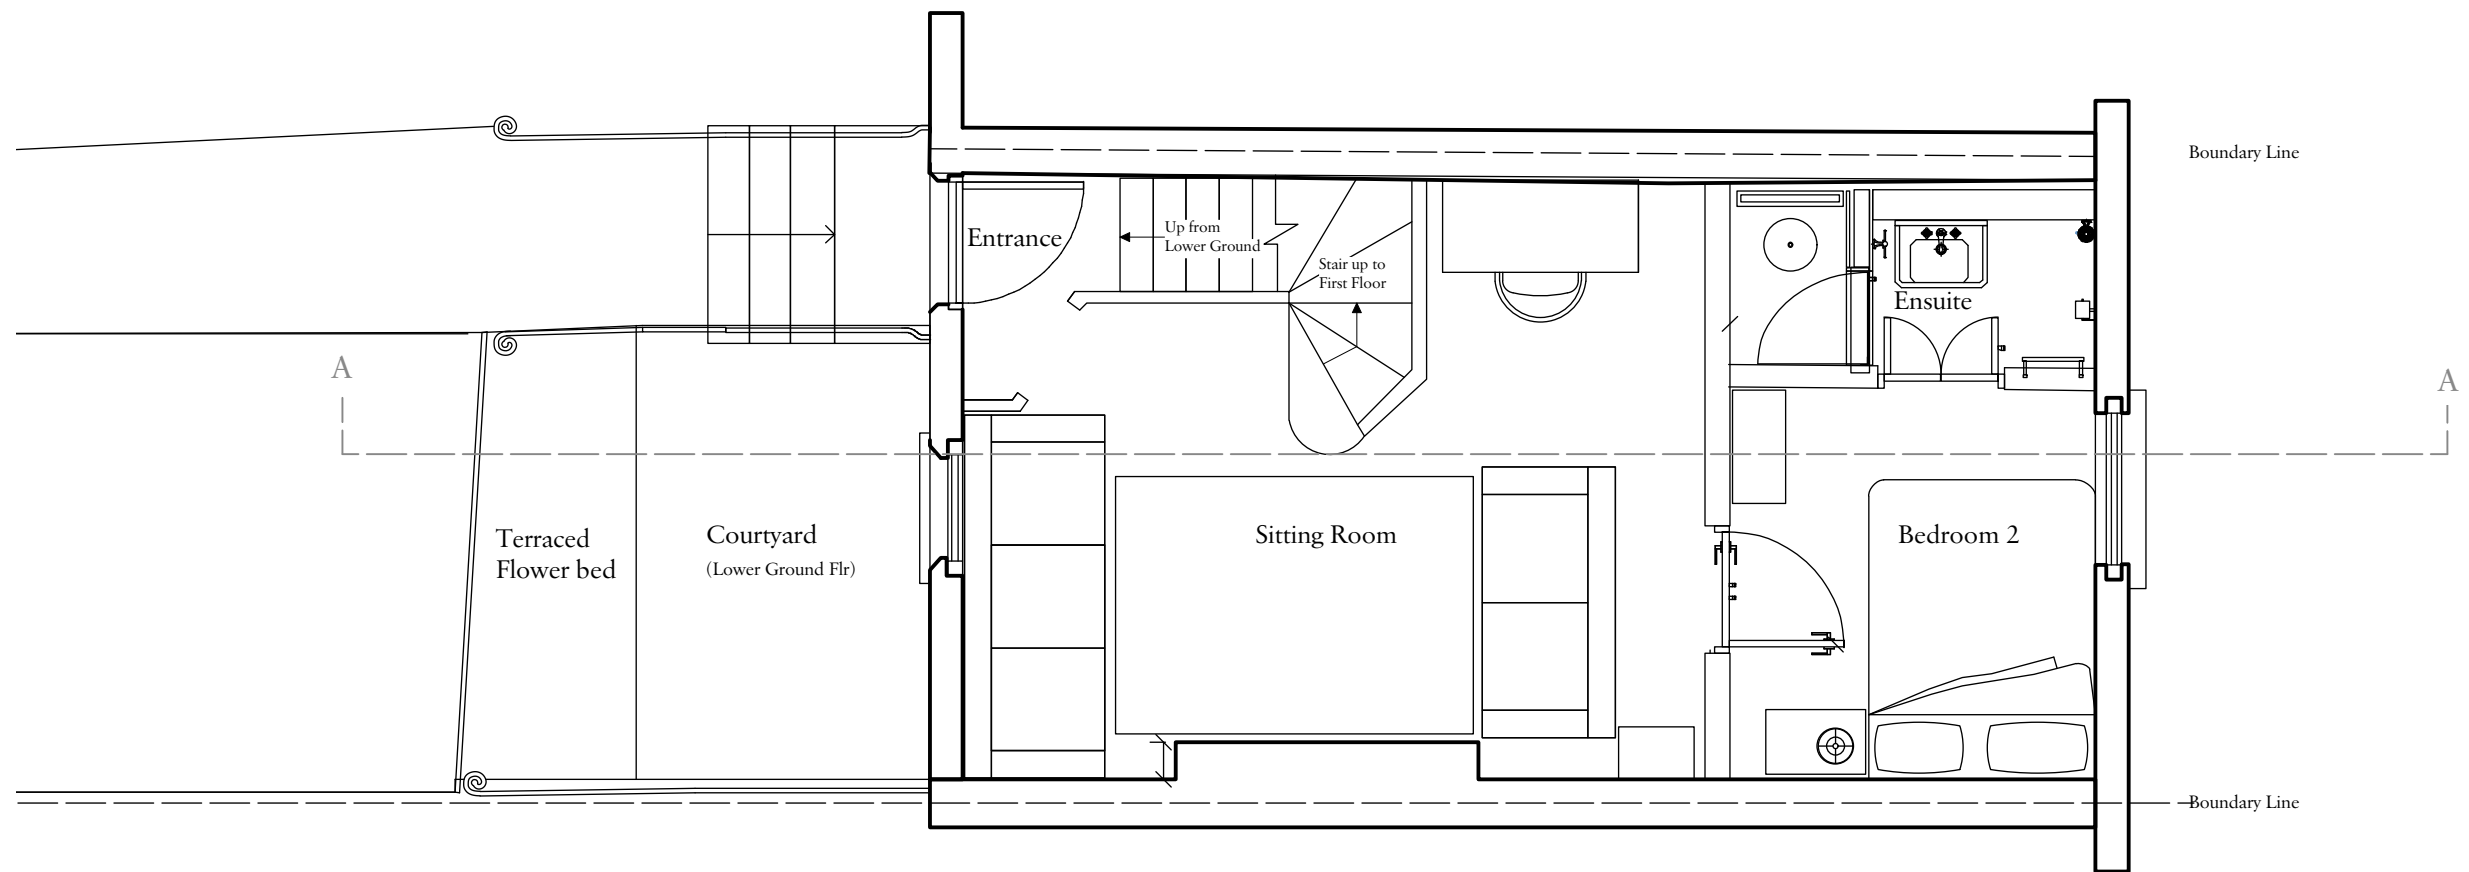

PROJECT
35 Willow Road

LOCATION
35 Willow Road, London NW3 1TN

TITLE
Existing Raised Ground Floor Plan

SCALE 1:50 @ A3	DATE April 2019	DRAWN GS
--------------------	--------------------	-------------

DRAWING NO. 35WR-E-003	REVISION -
---------------------------	---------------

STATUS
PLANNING

