SCOPE OF WORKS

301 LOBBY AND STAIRS

Rub down and redecorate exposed edge of stair to edge of carpet runner with. 2no. coats of satinwood. Install new broadloom carpet on underlay to landings and runner to staircase. Existing lighting to be retained. No decorations to walls and ceilings.

302 PHD HOT DESK ROOM

Modify small power and data installation as shown on Tenants Variation to Landlords LBC Rectification and Proposed drawings. New skirting to match profile of existing to be fitted following removal of low level vertical trunking - whole skirting to be redecorated to match existing paint finish where new skirting has been pieced in. Walls to be made good using lime plaster where dado trunking has been removed - whole wall to be redecorated to match existing

paint finish following removal of trunking. Install new carpet tile floor finish.

Refurbish windows to ensure they operate freely and install new roller blinds. Existing lighting to be retained.

303 PHD HOT DESKS / QUIET ROOM

Modify small power and data installation as shown on Tenants Variation to Landlords LBC Rectification and Proposed drawings. New skirting to match profile of existing to be fitted following removal of low level vertical trunking - whole skirting to be redecorated to match existing paint finish where new skirting has been pieced in. Walls to be made good using lime plaster where dado trunking has been removed - whole wall to be redecorated to match existing paint finish following removal of trunking. Install new carpet tile floor finish.


Refurbish windows to ensure they operate freely and install new roller blinds.

Existing lighting to be retained.

304, 304A, 304B & 304C WCS No works proposed.

Refer to Finishes Schedule for all finishes specifications.

Refer to Fixtures and Fittings Schedule for all fixtures and fittings. Refer to Furniture Schedule for all loose furniture.

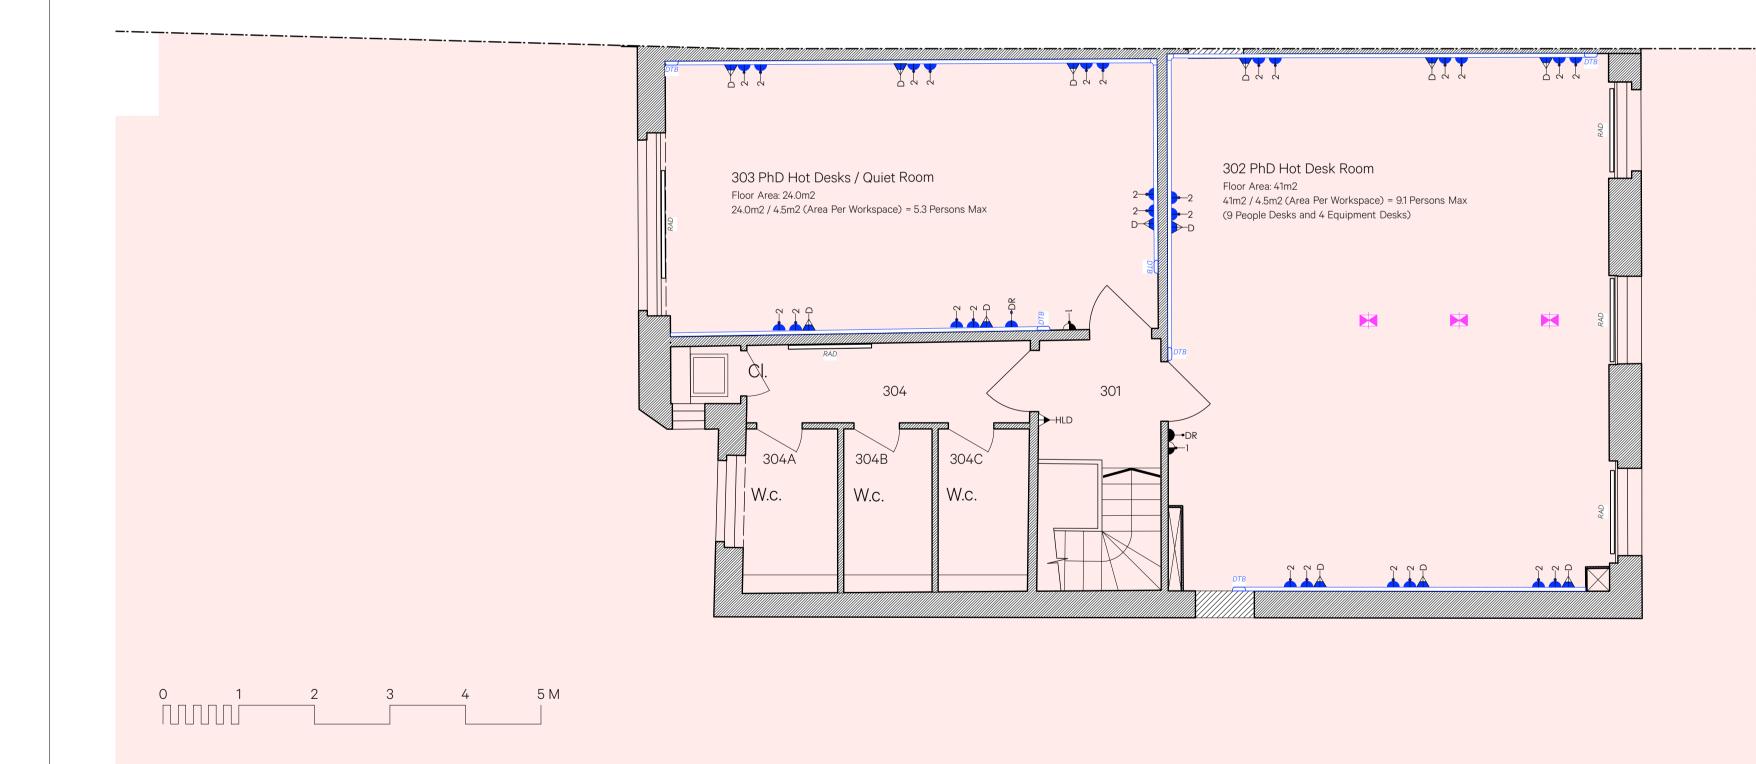

Third Floor Plan : Proposed Tenant Fit Out

Revision	Date	Amendment	Notes
T1	19.06.2019	Tender Issue	
T2	17.07.2019	Issued for Planning & LBC - AV Screen Key Note and Herringbone Flooring Key Note Changed. Additional desk a	dded to Room 303.

ELECTRICAL KEY

→–1


~ ~ ~ –

E> or	NEW ENGINEERED HARDWOOD FLOORING xisting floorboards to be lifted and joists leveled to match landing level. As discussed with Antonia Powell n site 11/07/19. Photographic survey of floor joists to be submitted to determine if existing floorboards are b be relaid.	
N	NEW WALL MOUNTED AV SCREENS <mark>()</mark> www.wall mounted AV Screen with 2 No. DSSO, Twin Data and output plate behind screen, and touchpanel control and imput plate to LHS of screen.	



→—2



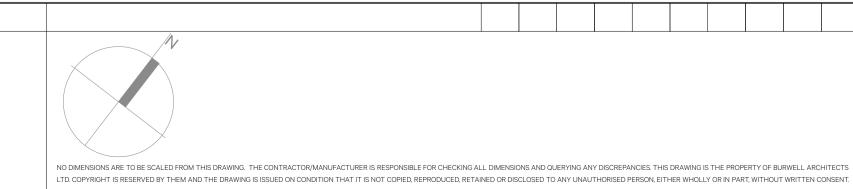

- **EXISTING DADO TRUNKING AND SOCKETS RETAINED**
 - EXISTING RECESSED LIGHT SWITCH RETAINED
 - **EXISTING SURFACE MOUNTED HIGH LEVEL DATA OUTLET RETAINED**
 - → DR EXISTING SURFACE MOUNTED DOOR RELEASE RETAINED
- EXISTING DADO TRUNKING AND SOCKETS LOWERED AND REPOSITIONED AT 350MM AFFL. EXCEPT WHERE SKIRTINGS ARE HIGH, IN THESE LOCATIONS, UNDERSIDE OF DADO TRUNKING TO BE SET OUT JUST ABOVE TOP OF SKIRTING
 - 1. Existing horizontal and vertical dado trunking to be reused and lowered to just above skirting level. 2. Walls to be made good using lime plaster where dado trunking has been removed. Whole wall to be redecorated to match existing paint finish following removal of trunking.
 - All NEW WALL RECESSED SOCKETS TO BE SET OUT 350MM AFFL EXCEPT WHERE SKIRTINGS ARE HIGH, IN THESE LOCATIONS, UNDERSIDE OF SOCKETS TO BE SET OUT 100MM ABOVE TOP OF SKIRTING
 - ► DR NEW DOOR RELEASE SWITCH CHASED INTO WALL (ORIGINAL WAS ON THE DADO TRUNKING REMOVED FROM WALL - EXISTING CABLES TO BE USED WHERE POSSIBLE)
 - NEW DOUBLE SWITCHED SOCKET OUTLET CHASED INTO WALL (ORIGINAL WAS ON THE DADO TRUNKING REMOVED FROM WALL - EXISTING CABLES TO BE USED WHERE POSSIBLE)
 - NEW TWIN DATA SOCKET OUTLET CHASED INTO WALL (ORIGINAL WAS ON THE DADO TRUNKING REMOVED FROM WALL - EXISTING CABLES TO BE USED WHERE POSSIBLE)
 - NEW FLOOR BOX WITH 2 NO. DOUBLE SWITCHED SOCKET OUTLET & 1 NO. TWIN DATA OUTLET EXISTING CABLES FROM DADO TRUNKING REMOVED FROM WALLTO BE RE-USED WHERE POSSIBLE
 - Δ NEW WALL MOUNTED AV SCREEN WITH 2 No. DSSO AND TWIN DATA OUTLETS BEHIND SCREEN Δ

FLOOR FINISHES KEY

- ♦ NEW ENGINEERED HARDWOOD FLOORING ♦
- EXISTING SHEET FLOORING TO BE RETAINED
- NEW SHEET FLOORING
- NEW BROADLOOM CARPET
- NEW CARPET TILES
- EXISTING BARRIER MAT TO BE RETAINED
- NEW CERAMIC TILED HEARTH TO FIREPLACE

	Client Project Drawing	UCL BSEER 10 Montague Stree Third Floor: Propos	et sed Tenant Fit Out	(Burwell Architects)	
-	Scale 1:50 @ A1 / 1:100 @ A3 Date June 2019		Drawn GB		info@burwellarchitects.com www.burwellarchitects.com
TS NT.	Project № 837	Drawing Nº 837/G/044	Revi T2	sion	Unit 0.01 California Building London SE13 7SF +44 (0) 2083 056010