

Rev	Date	
-	stage D3: detailed proposals -issued for information -client -consultants -planning	01.08.18
-	stage D: detailed proposals -issued for information -client -consultants	04.12.18
-	stage C: outline proposals 3 -issued for information -client -consultants	09.11.18

DRAWING STATUS For Information
Issued only for purpose indicated

This drawing to be read in conjunction with all consultants information.
All dimensions to be checked on site.
Do not scale, except for planning purposes.
This drawing is protected by copyright.

JOB NUMBER 216


JOB TITLE
Mount Cottage
47d Netherhall Gardens, London, NW3

DRAWING TITLE
OS Map and Site Plan


SCALE: varies

DATE: September 2018

DRAWING NO.	REV
A/01/101	-

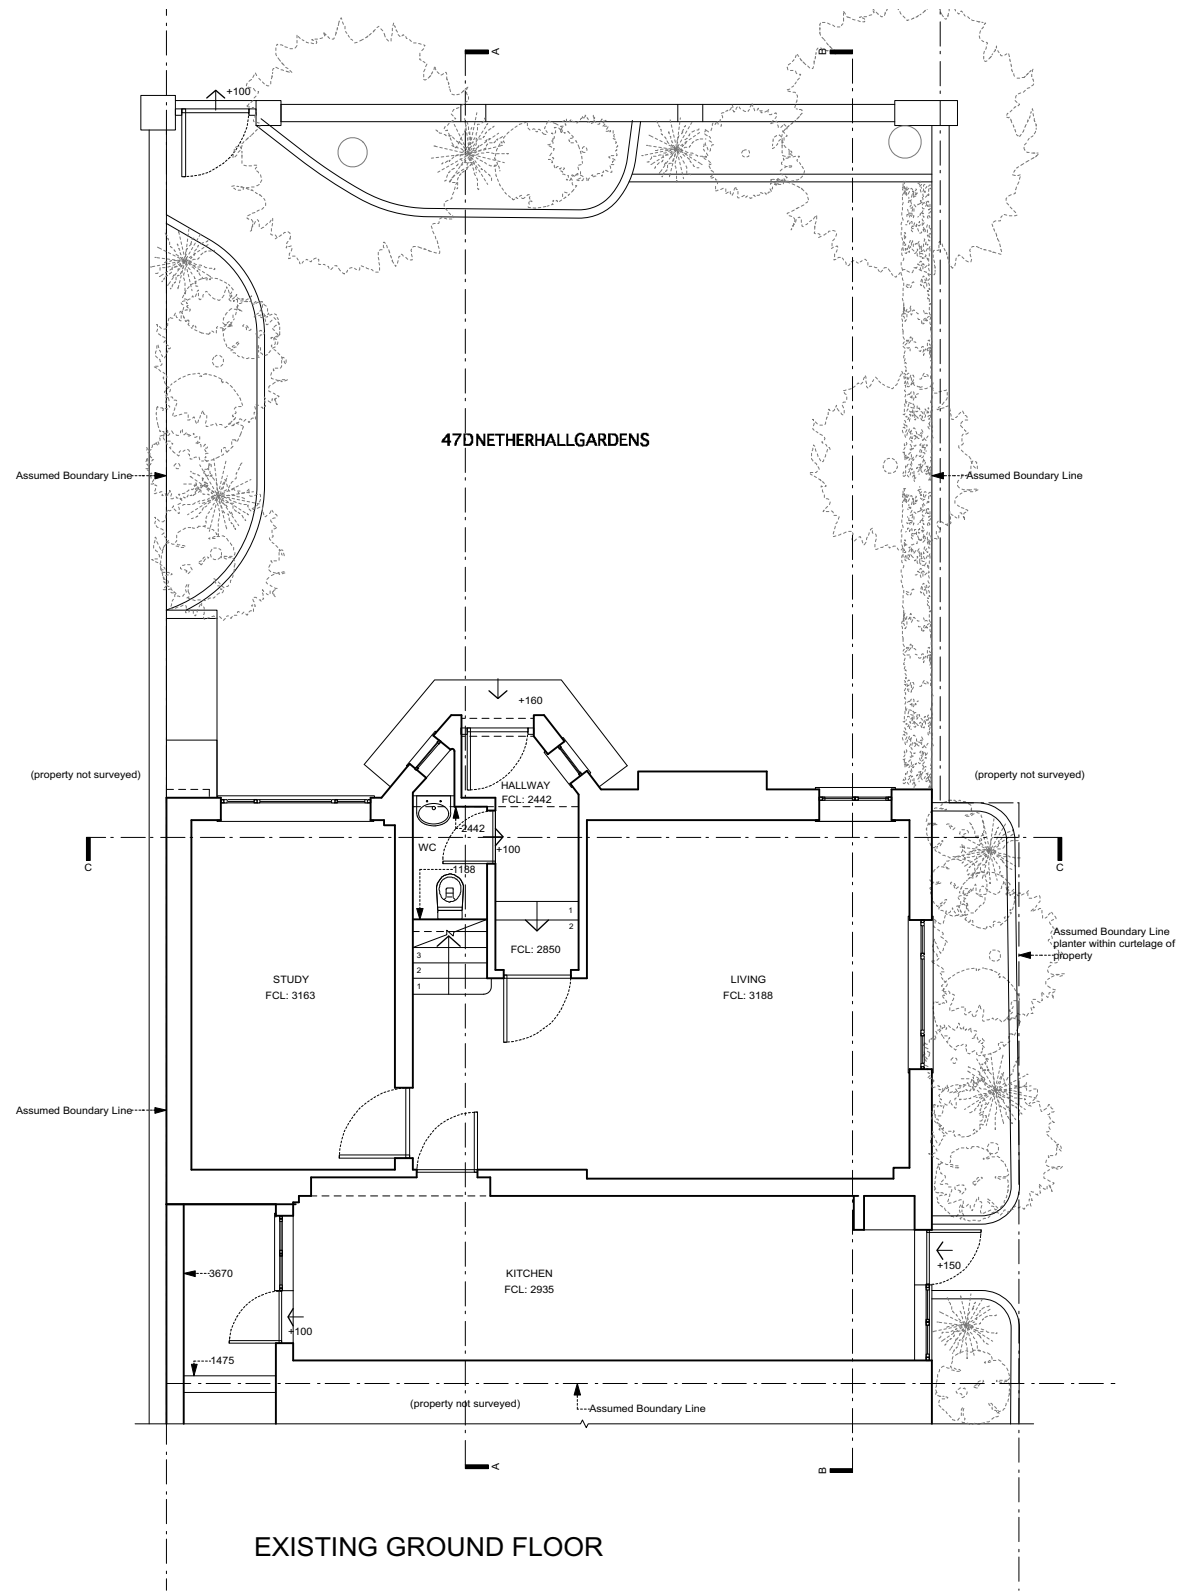

EXISTING GROUND FLOOR

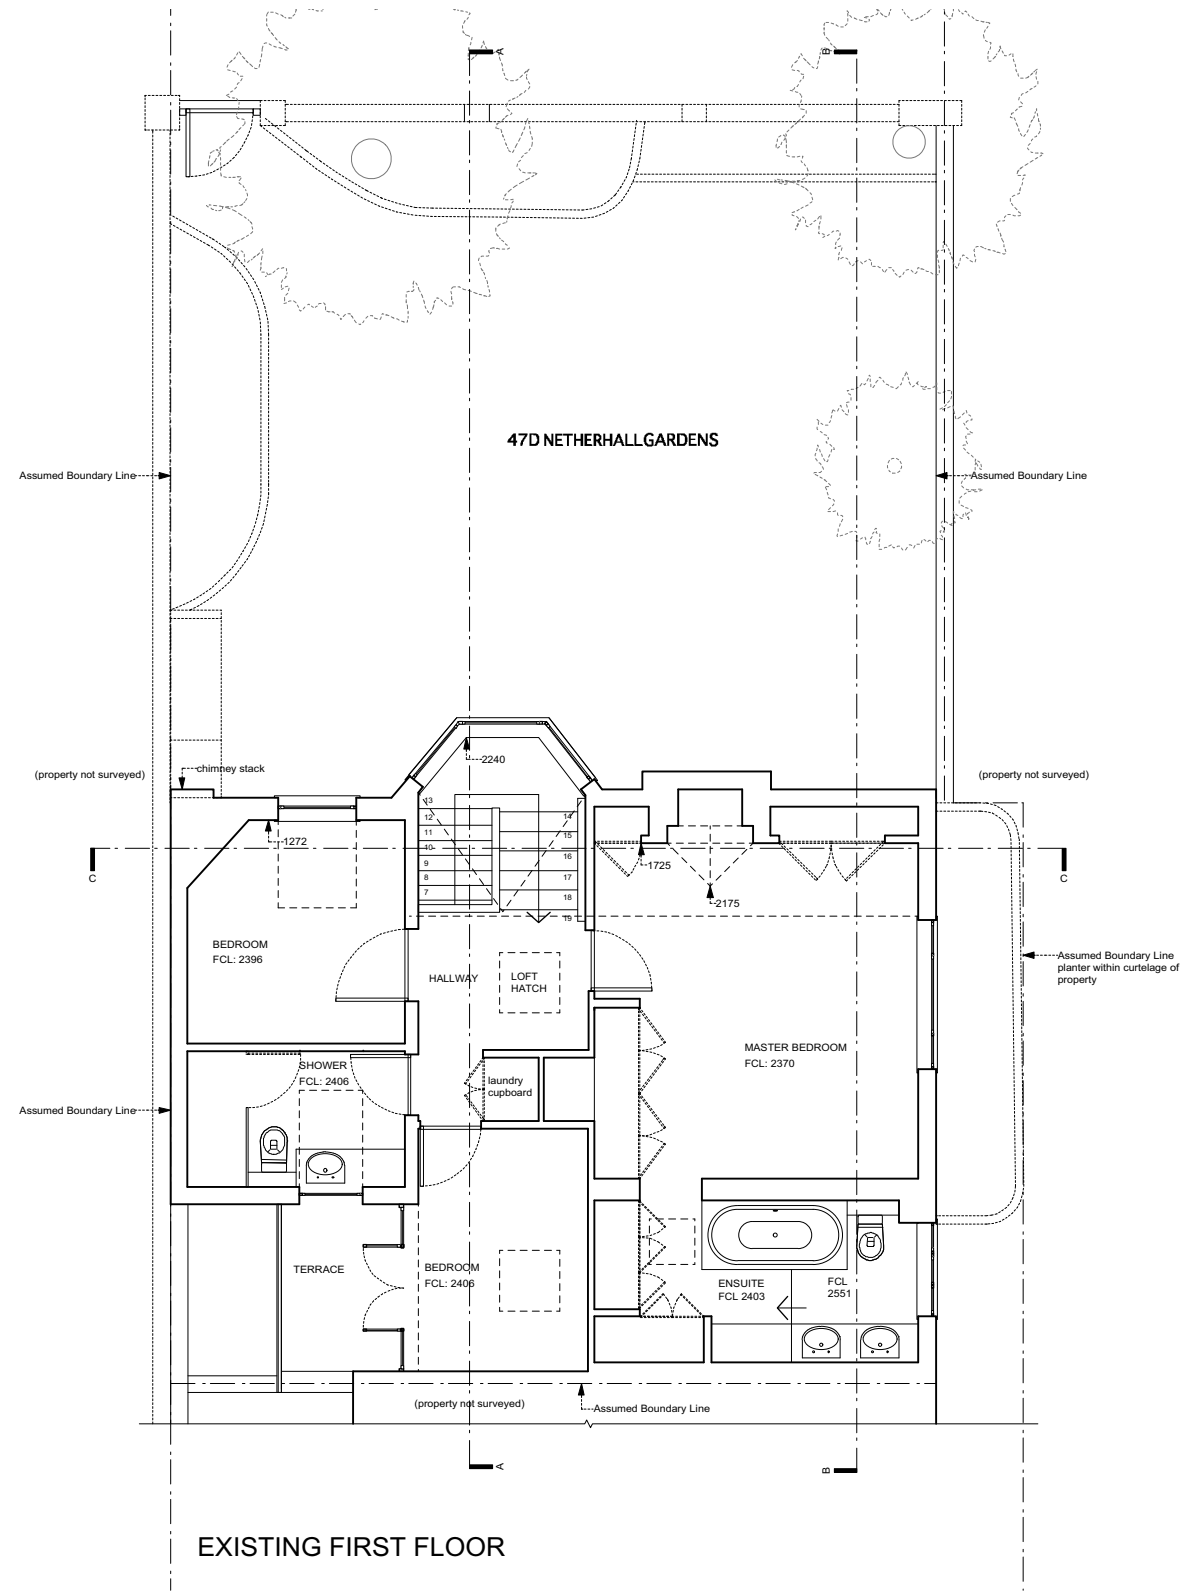

EXISTING FIRST FLOOR

Rev	Description	Date
C	stage D3: detailed proposals -issued for information -client -consultants -planning	01.08.18
C	stage D: detailed proposals -issued for information -client -planning -consultants	24.07.19
B	stage D: detailed proposals -issued for information -client -engineer	04.12.18
A	stage C: outline proposals -issued for information -client	09.11.18
-	stage A&B: site survey -issued for information -client	28.09.18

DRAWING STATUS For Information

Issued only for purpose indicated

This drawing to be read in conjunction with all consultants information.

All dimensions to be checked on site.
Do not scale, except for planning purposes.

This drawing is protected by copyright.

JOB NUMBER 216

JOB TITLE
Mount Cottage
47d Netherhall Gardens, London, NW3

DRAWING TITLE
floor plans – ground and first existing


SCALE: 1:100 @ A3 1:50 @ A1

DATE: September 2018


DRAWING NO. REV

A/01/101

C

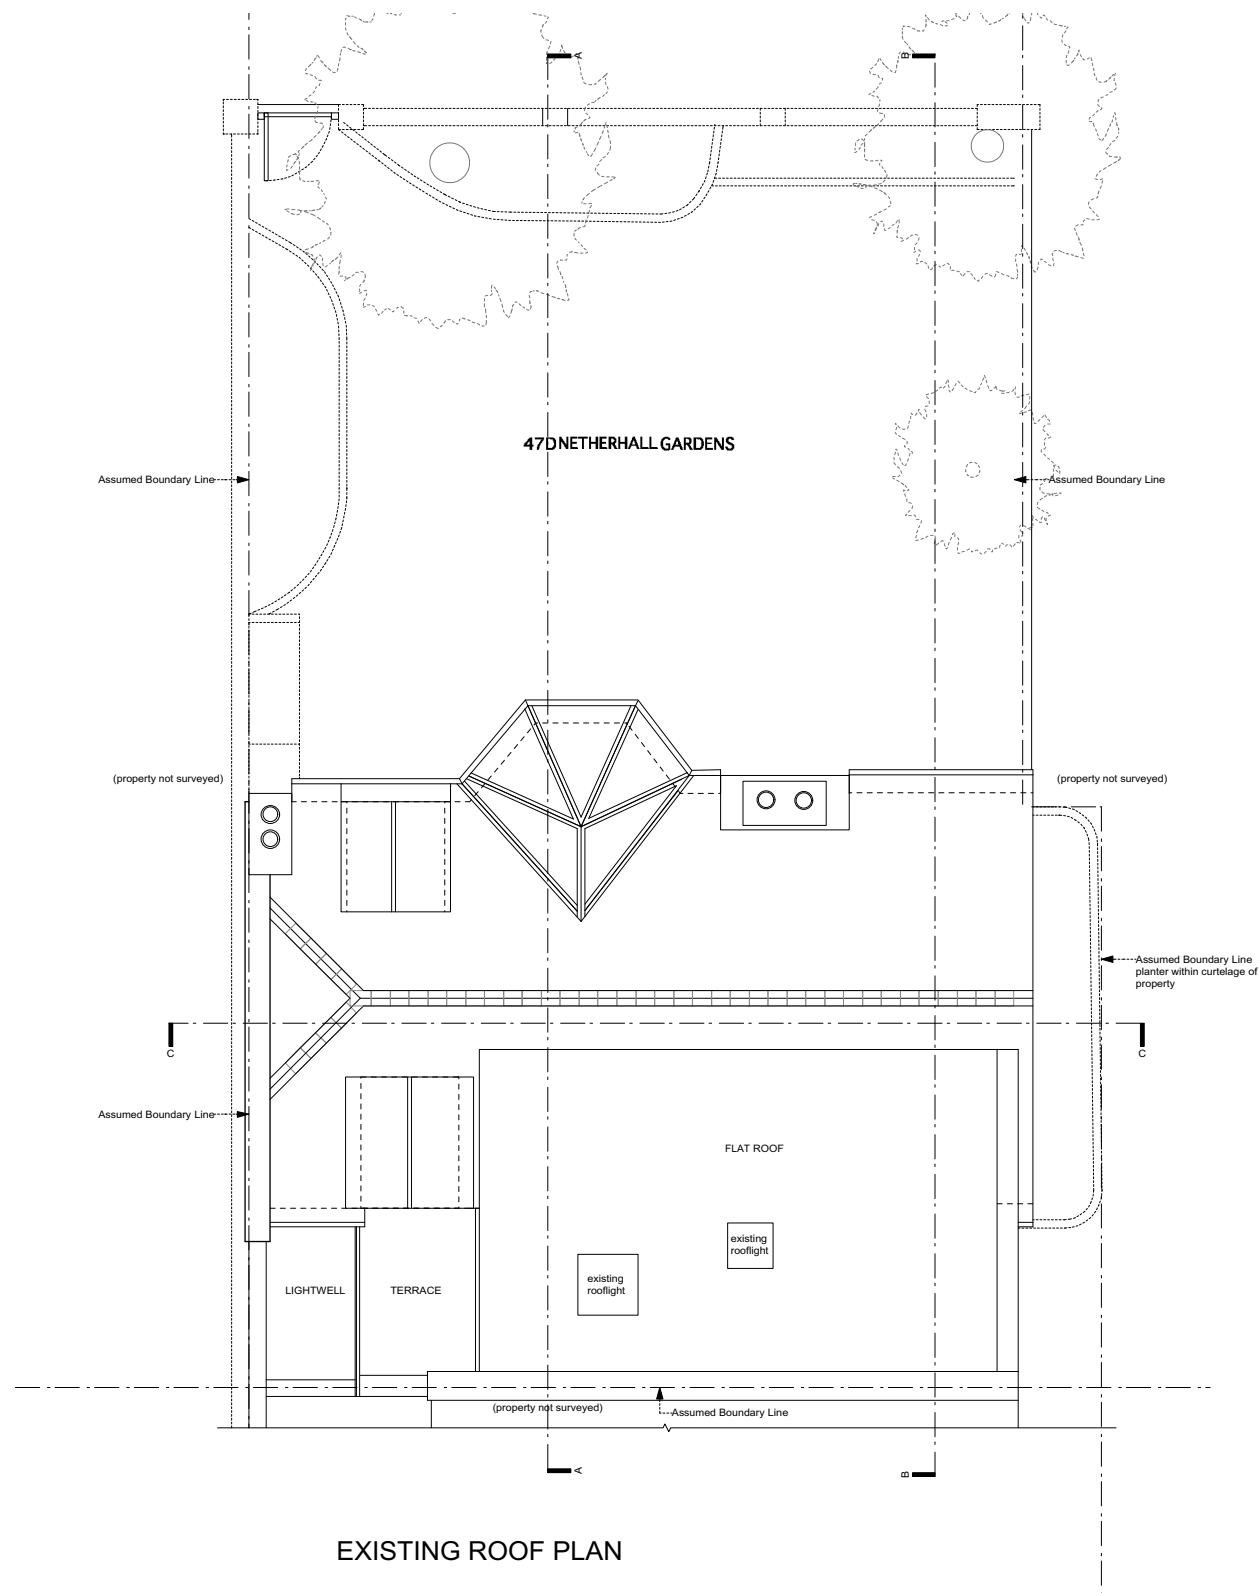

EXISTING ROOF PLAN

 

Rev	Date
C	01.08.18
C	24.07.19
B	04.12.18
A	09.11.18
-	09.11.18

DRAWING STATUS For Information

Issued only for purpose indicated
This drawing to be read in conjunction with all consultants information.
All dimensions to be checked on site.
Do not scale, except for planning purposes.
This drawing is protected by copyright.

JOB NUMBER 216


JOB TITLE
Mount Cottage
47d Netherhall Gardens, London, NW3

DRAWING TITLE
roof plan
existing

SCALE: 1:100 @ A3 1:50 @ A1

DATE: November 2018

DRAWING NO.	REV
A/01/102	C

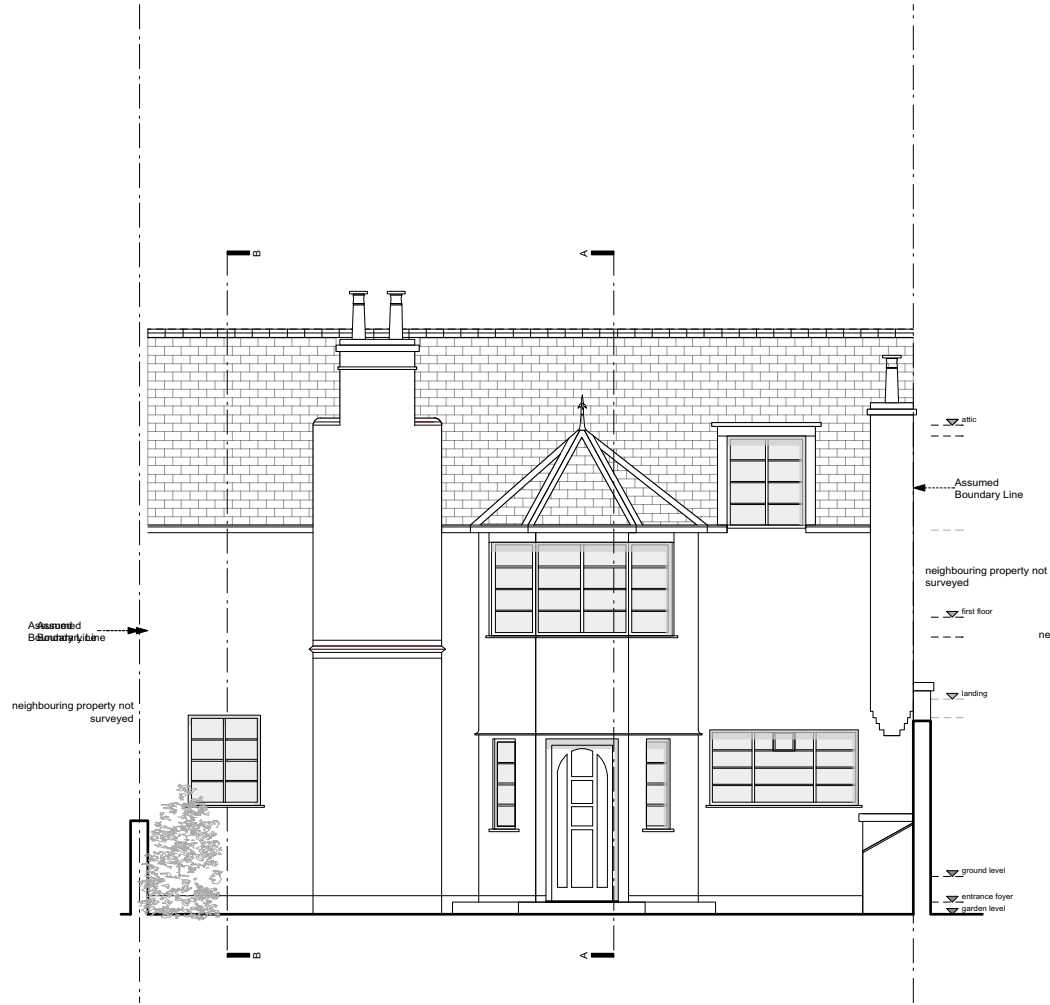

EXISTING FRONT ELEVATION



EXISTING SIDE ELEVATION

Rev	Date
C	01.08.19
B	04.12.18
A	09.11.18
-	28.09.18

DRAWING STATUS For Information

Issued only for purpose indicated.
This drawing to be read in conjunction with all consultants information.
All dimensions to be checked on site.
Do not scale, except for planning purposes.
This drawing is protected by copyright.

JOB NUMBER 216

JOB TITLE
Mount Cottage
47d Netherhall Gardens, London, NW3

DRAWING TITLE
elevations – front and side existing


SCALE: 1:100 @ A3 1:50 @ A1

DATE: September 2018


DRAWING NO.	REV
A/01/103	C



SECTION AA

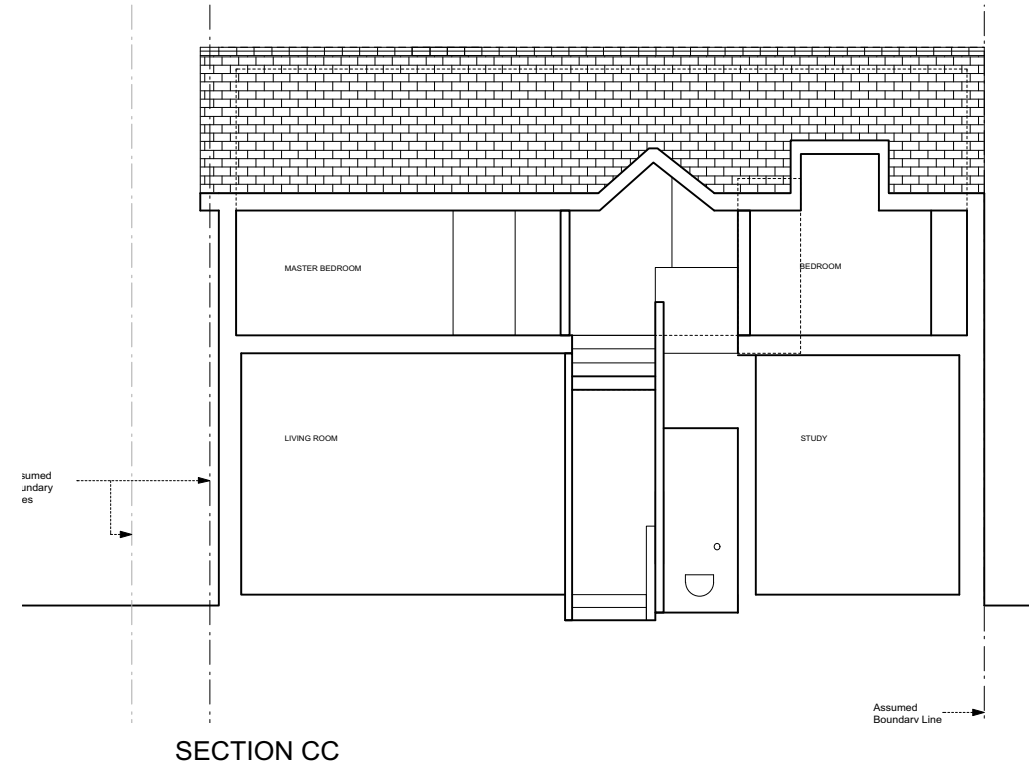

SECTION CC

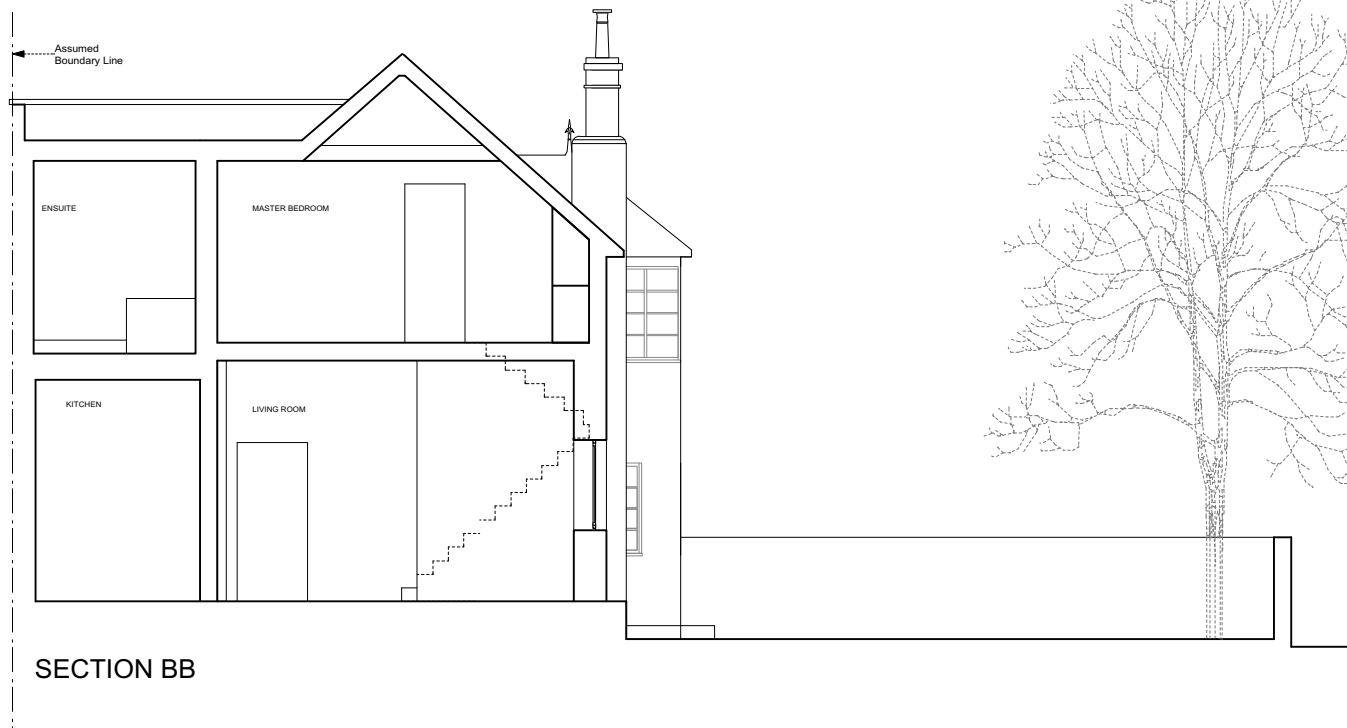

SECTION BB

Rev	Date
B	stage D3: detailed proposals -issued for information -client -planning -consultants 01.08.19
A	stage D: detailed proposals -issued for information -client -engineer 04.12.18
-	stage C: outline proposals -issued for information -client 09.11.18

DRAWING STATUS For Information

Issued only for purpose indicated

This drawing to be read in conjunction with all consultants information.

All dimensions to be checked on site. Do not scale, except for planning purposes.

This drawing is protected by copyright.

JOB NUMBER 216

JOB TITLE
Mount Cottage
47d Netherhall Gardens, London, NW3

DRAWING TITLE
Sections
existing

SCALE: 1:100 @ A3

DATE: August 2019

DRAWING NO. REV

A/01/505 B