




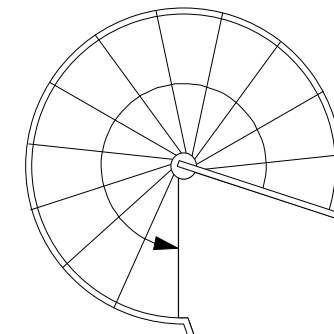

SECTION

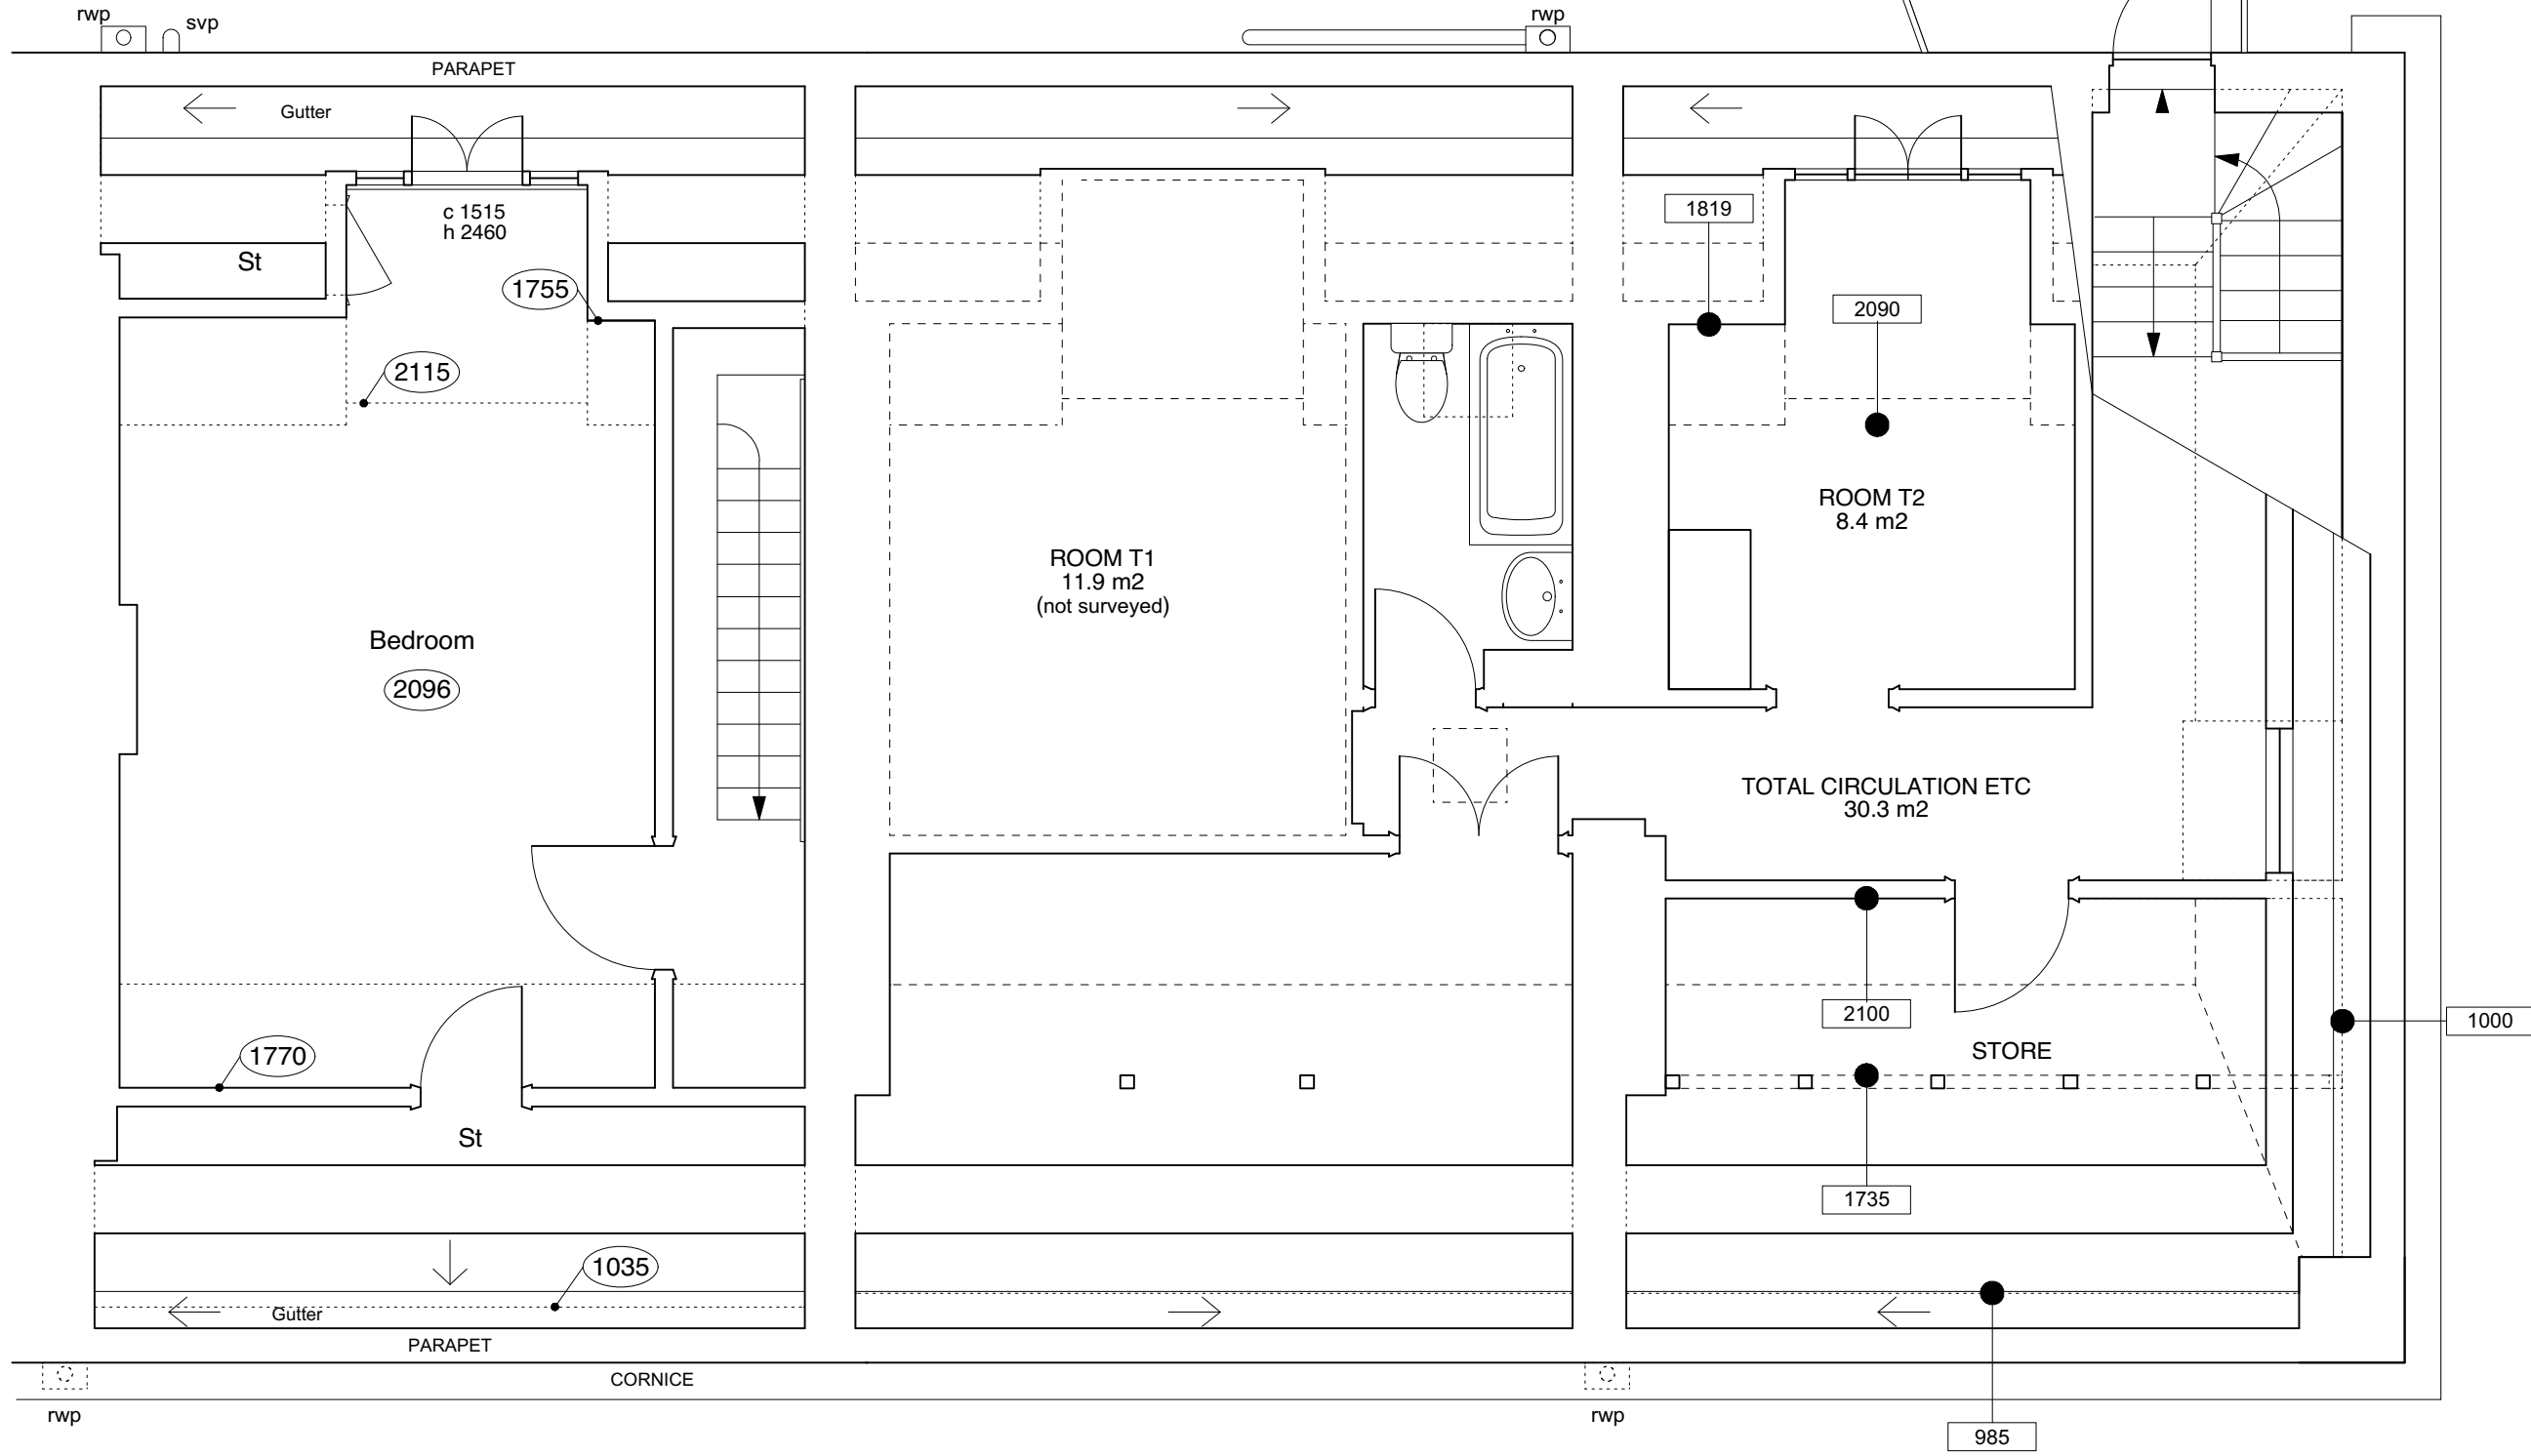

emergency escape spiral staircase and landings not surveyed

 

| | | | | |
|--|---|--|---------------------------|--------------------------------------|
| PROJECT 5 ARCHITECTURE LLP 8 Waterson Street London E2 8HL T: +44 (0)20 7739 9131 F: +44 (0)20 7739 9687 E: info@psa.co.uk | job title 3-7 FREDERICK STREET, LONDON WC1X 0NG | | scale 1:50 @ A3 | drawing no. 6214-FS3-7-E05 |
| | drawing THIRD FLOOR PLAN - AS EXISTING | | date FEB 2019 | drawn CS |
| | | | | checked PS |

