



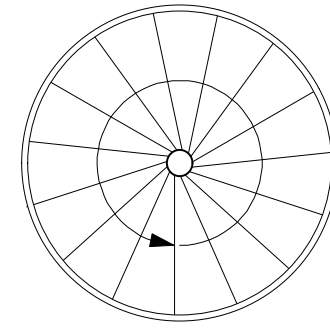

SECTION

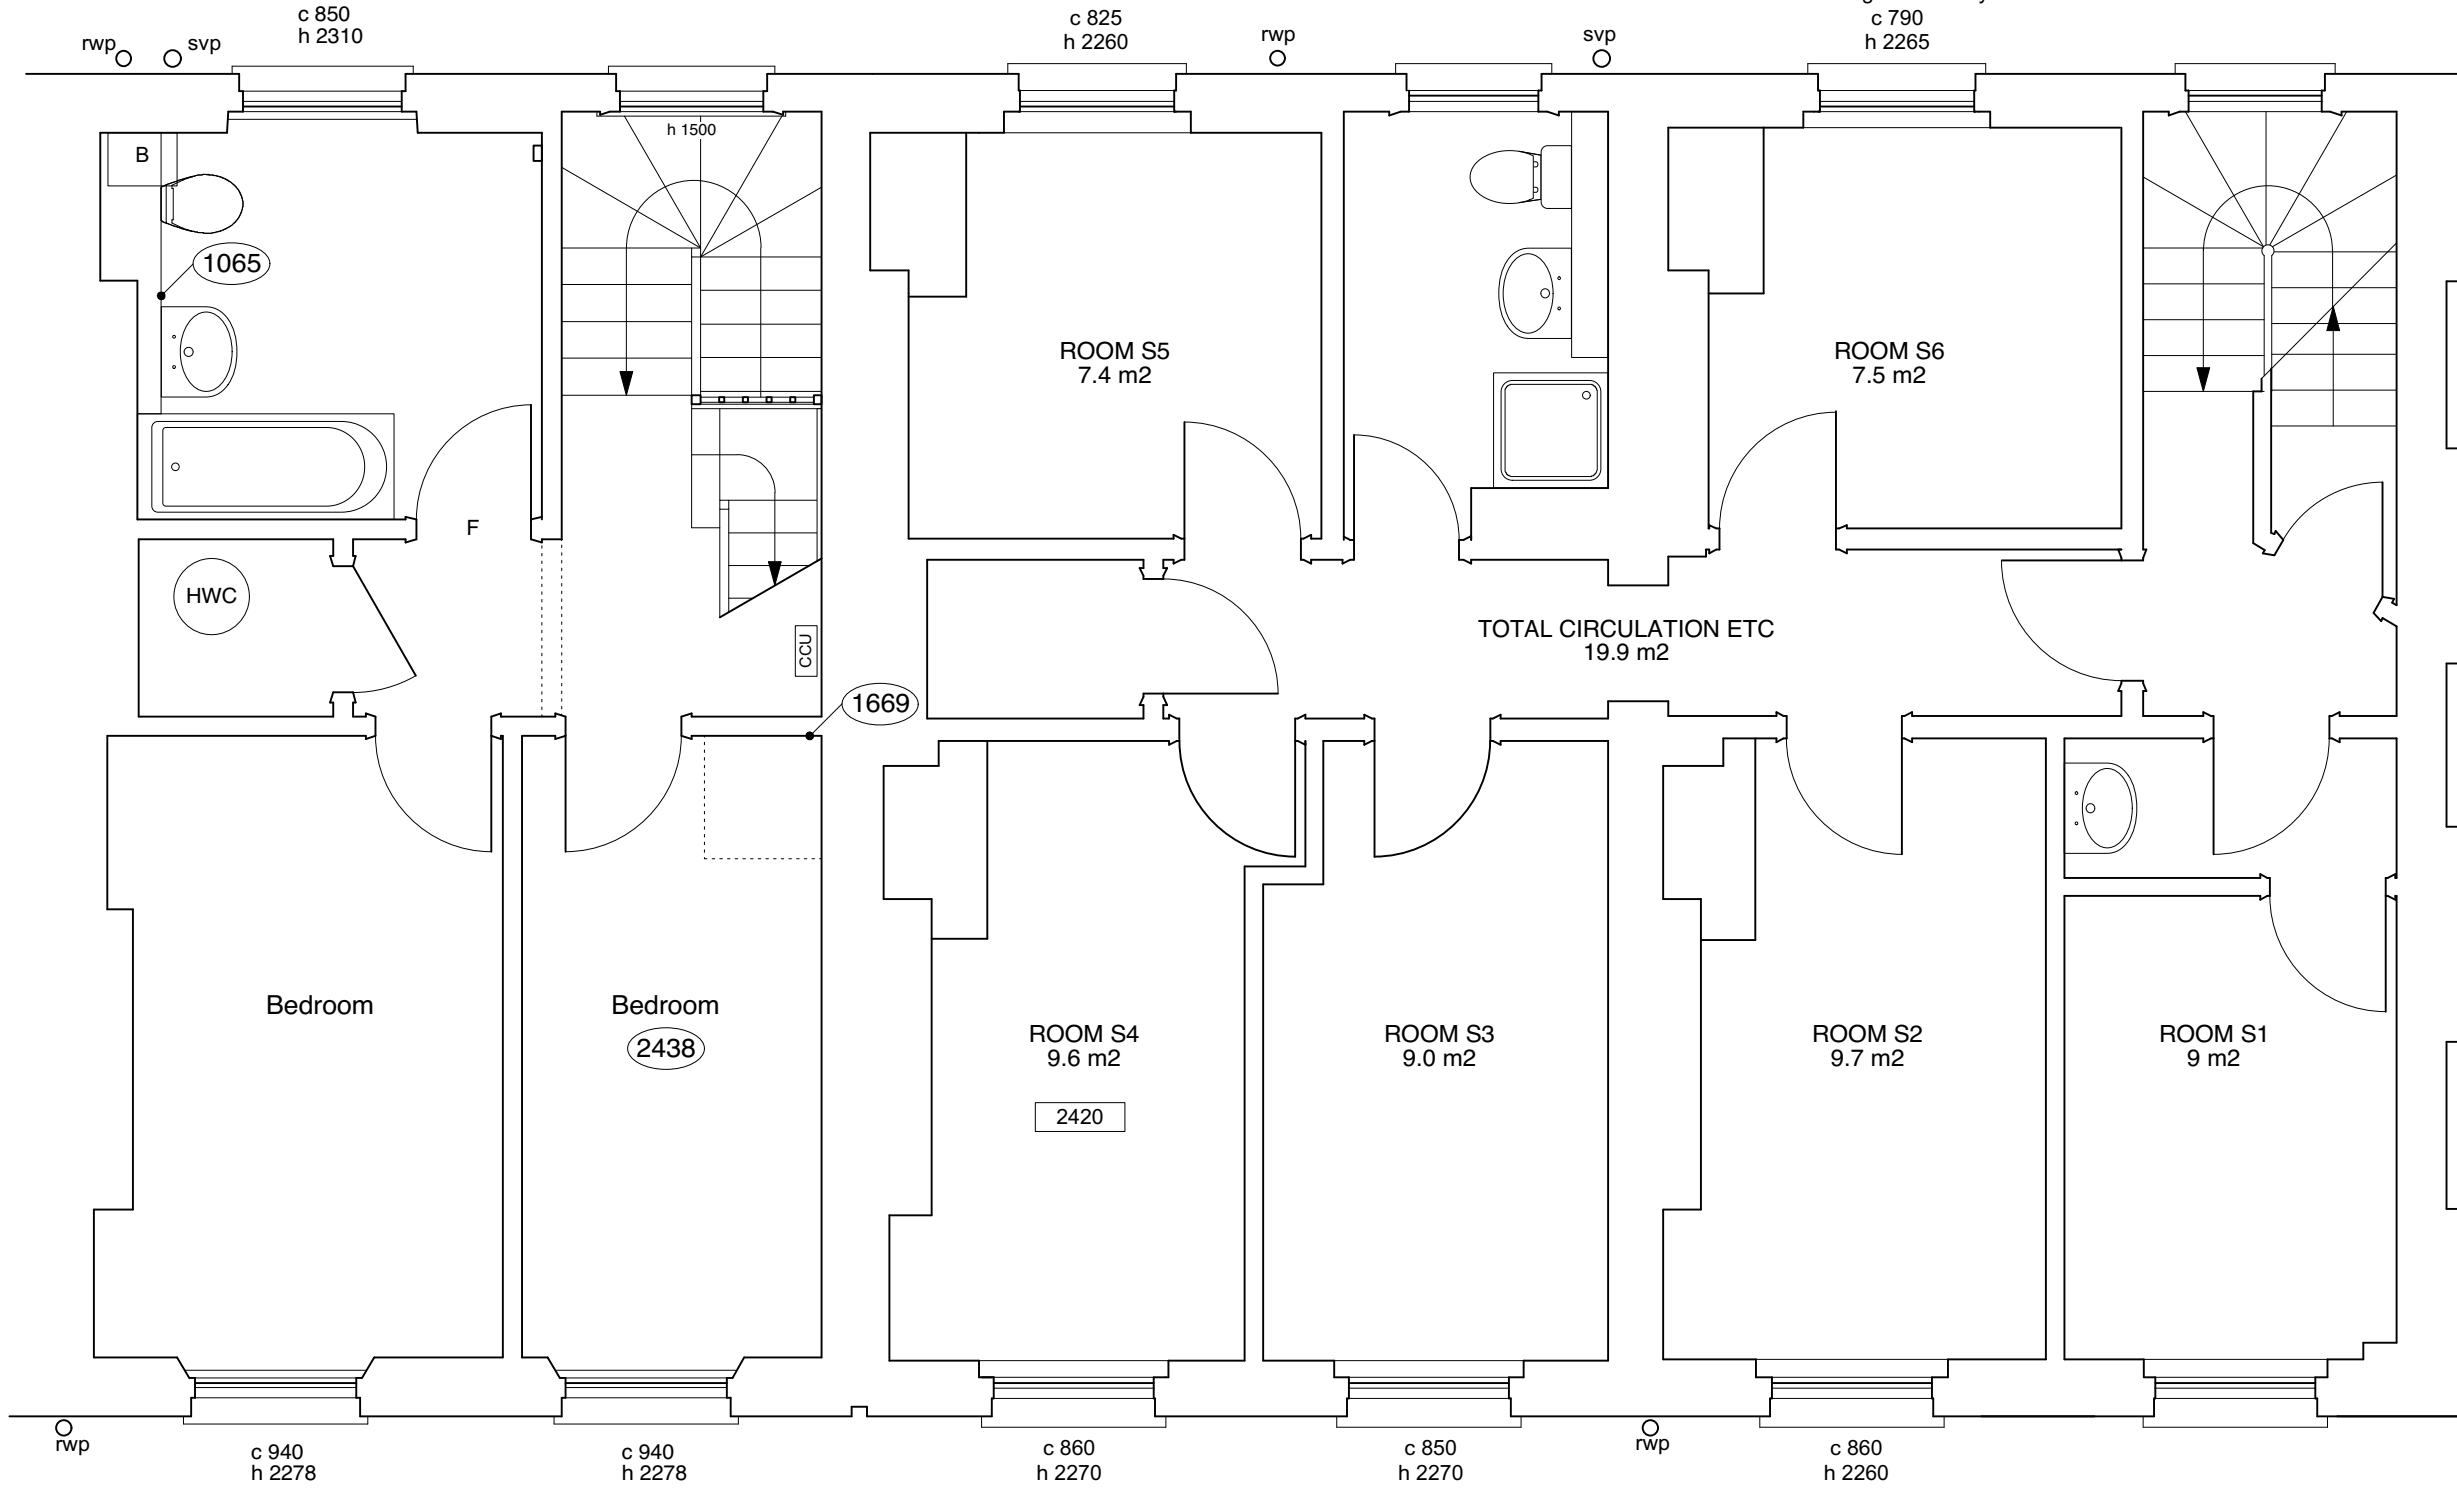

emergency escape spiral staircase and landings not surveyed  
c 790  
h 2265



SECTION

PROJECT 5 ARCHITECTURE LLP 8 Waterson Street London E2 8HL T: +44 (0)20 7739 9131 F: +44 (0)20 7739 9687 E: info@psa.co.uk	job title <b>3-7 FREDERICK STREET, LONDON WC1X 0NG</b> drawing <b>SECOND FLOOR PLAN - AS EXISTING</b>	scale <b>1:50 @ A3</b> date <b>FEB 2019</b>	drawn <b>CS</b> checked <b>PS</b>	drawing no. <b>6214-FS3-7-E04</b>
	ARCHITECTURE <b>project5</b>			