


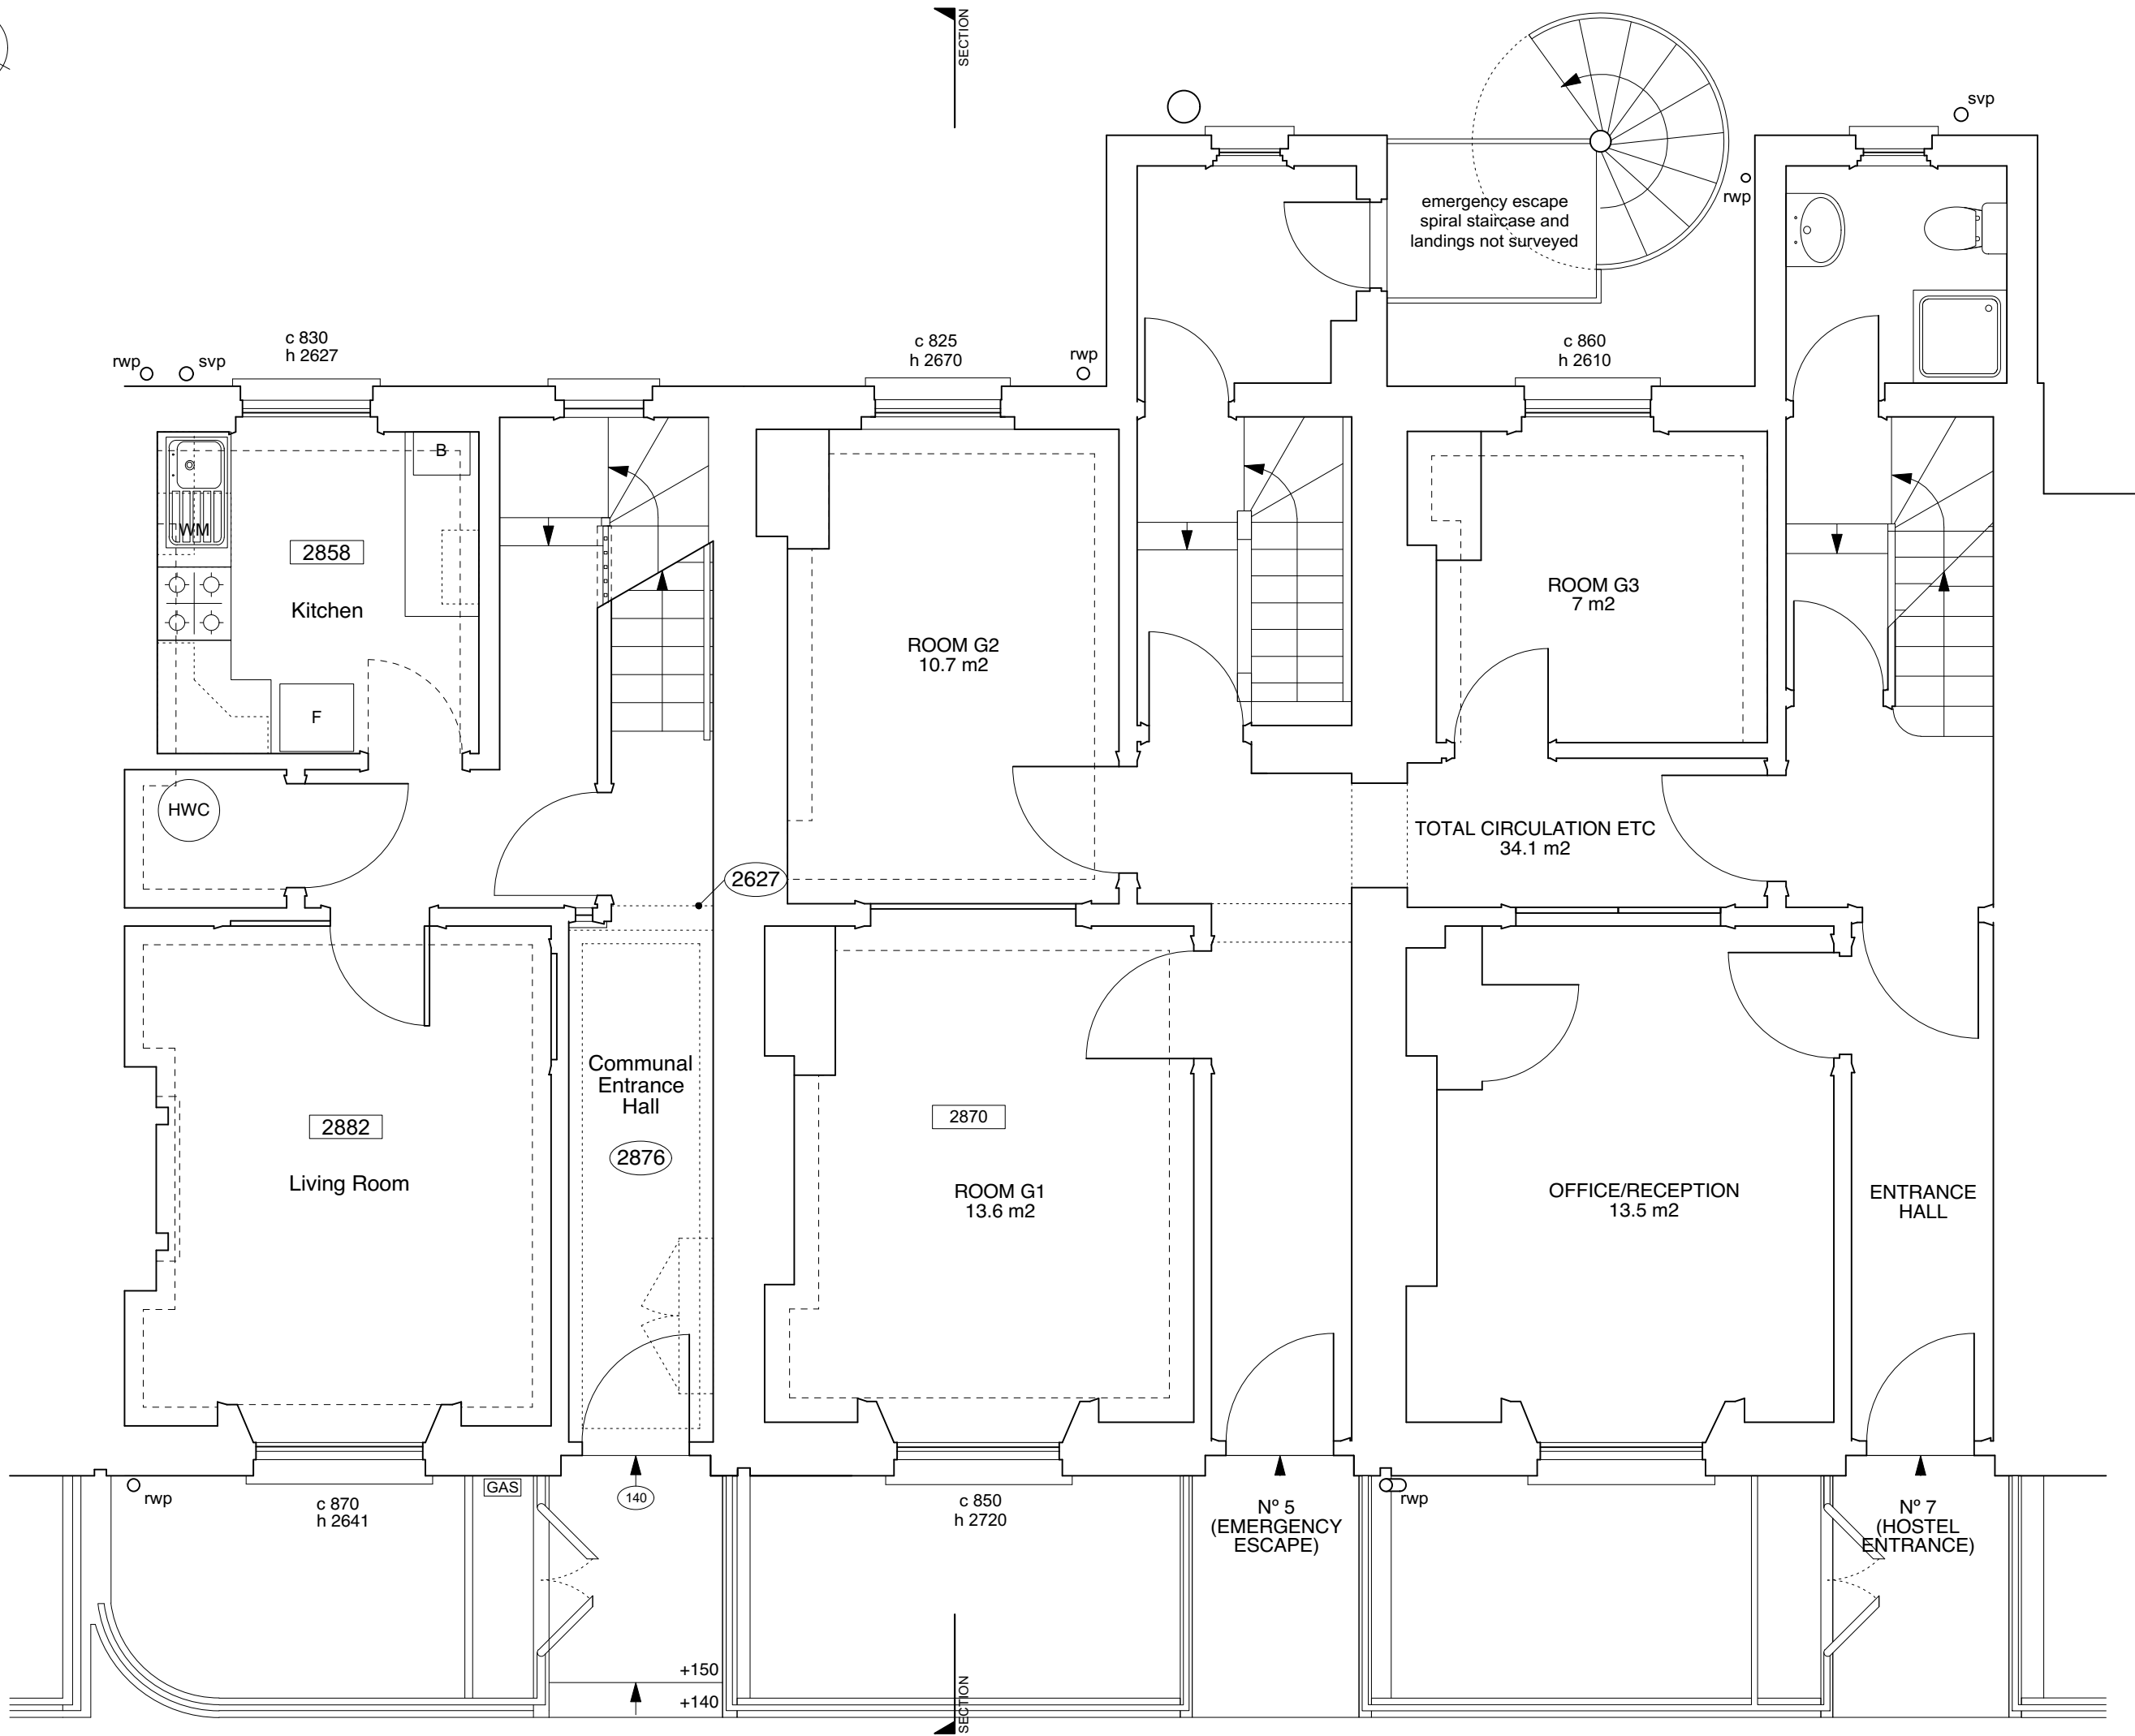

SECTION



SECTION

PROJECT 5 ARCHITECTURE LLP 8 Waterson Street London E2 8HL T: +44 (0)20 7739 9131 F: +44 (0)20 7739 3667 E: info@psa.co.uk	job title 3-7 FREDERICK STREET, LONDON WC1X 0NG	scale 1:50 @ A3	drawing no. 6214-FS3-7-E02
	drawing GROUND FLOOR PLAN - AS EXISTING	date FEB 2019	drawn CS

