




Plan below coping level. Dashed line indicates plan of wall at base

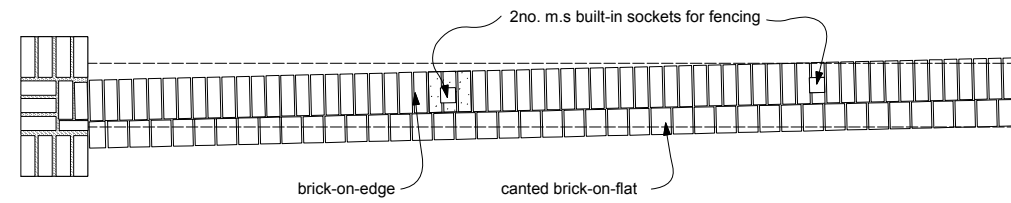


Plan at coping level. Dashed line indicates plan of wall at base

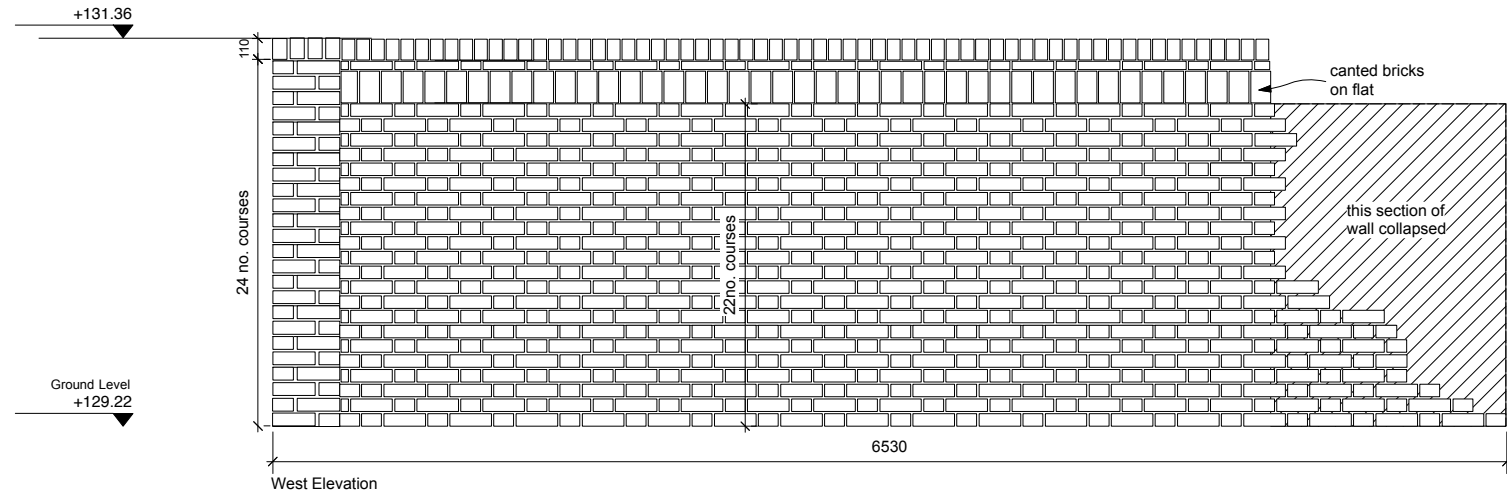


West Elevation

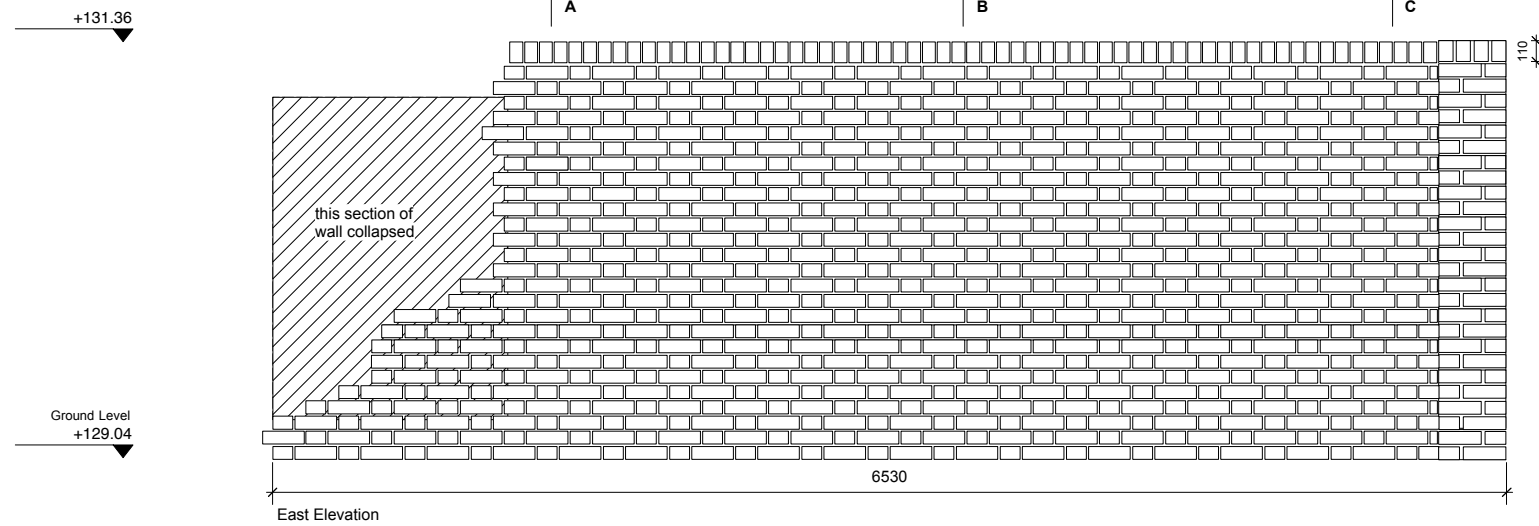

East Elevation

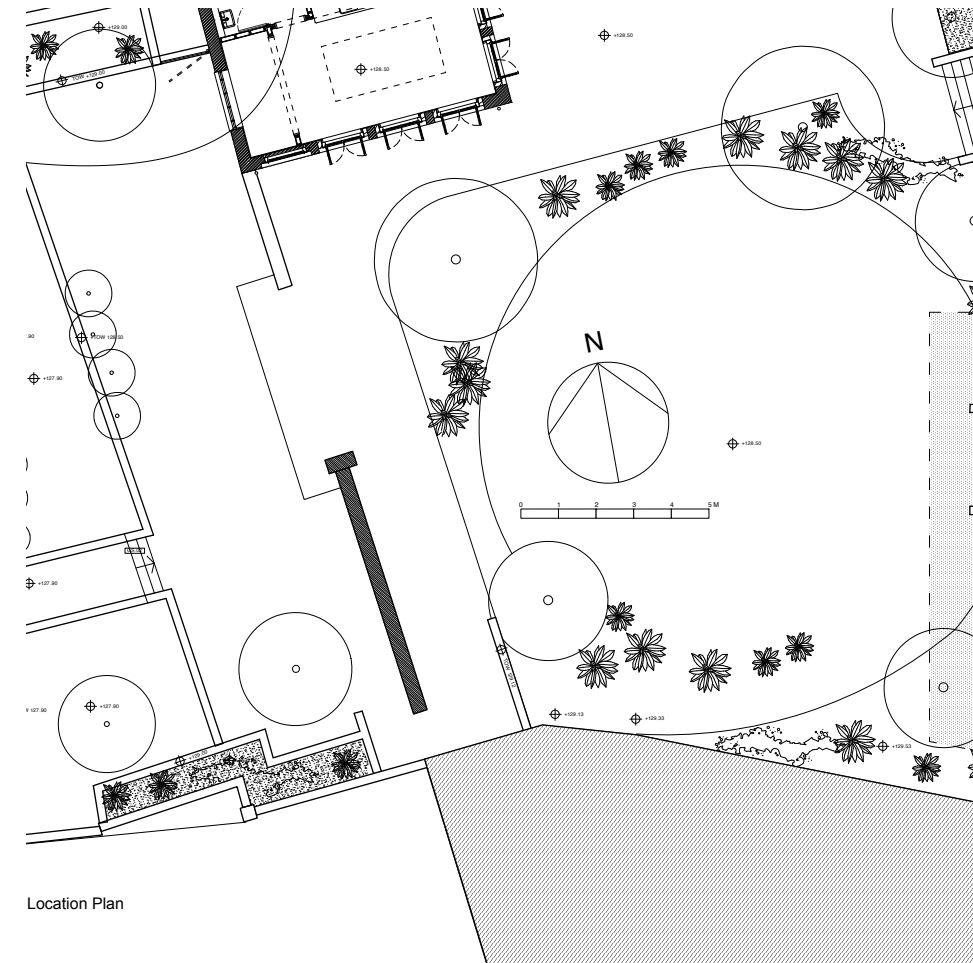

Location Plan

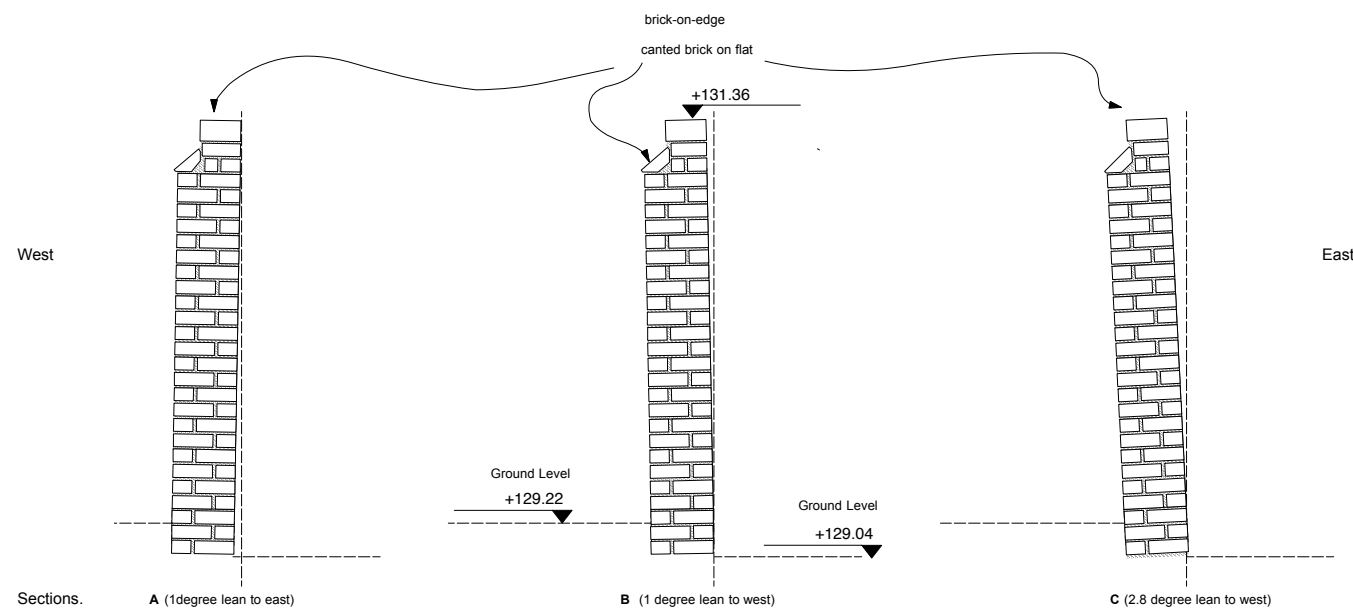


Sections.

A (1 degree lean to east)

B (1 degree lean to west)

C (2.8 degree lean to west)

 

4orm

1-5 Offord Street London N1 1DH
020 7183 7045

studio@4orm.co.uk
www.4orm.co.uk

Project
Grove Lodge
Admirals Walk London NW3

Drawing Title
Survey of Garden wall

Drawing Status
PLANNING

Date	Scale @ A1	Drawn
July 2019	1:20	rg

Drawing Number

4075-P.430