
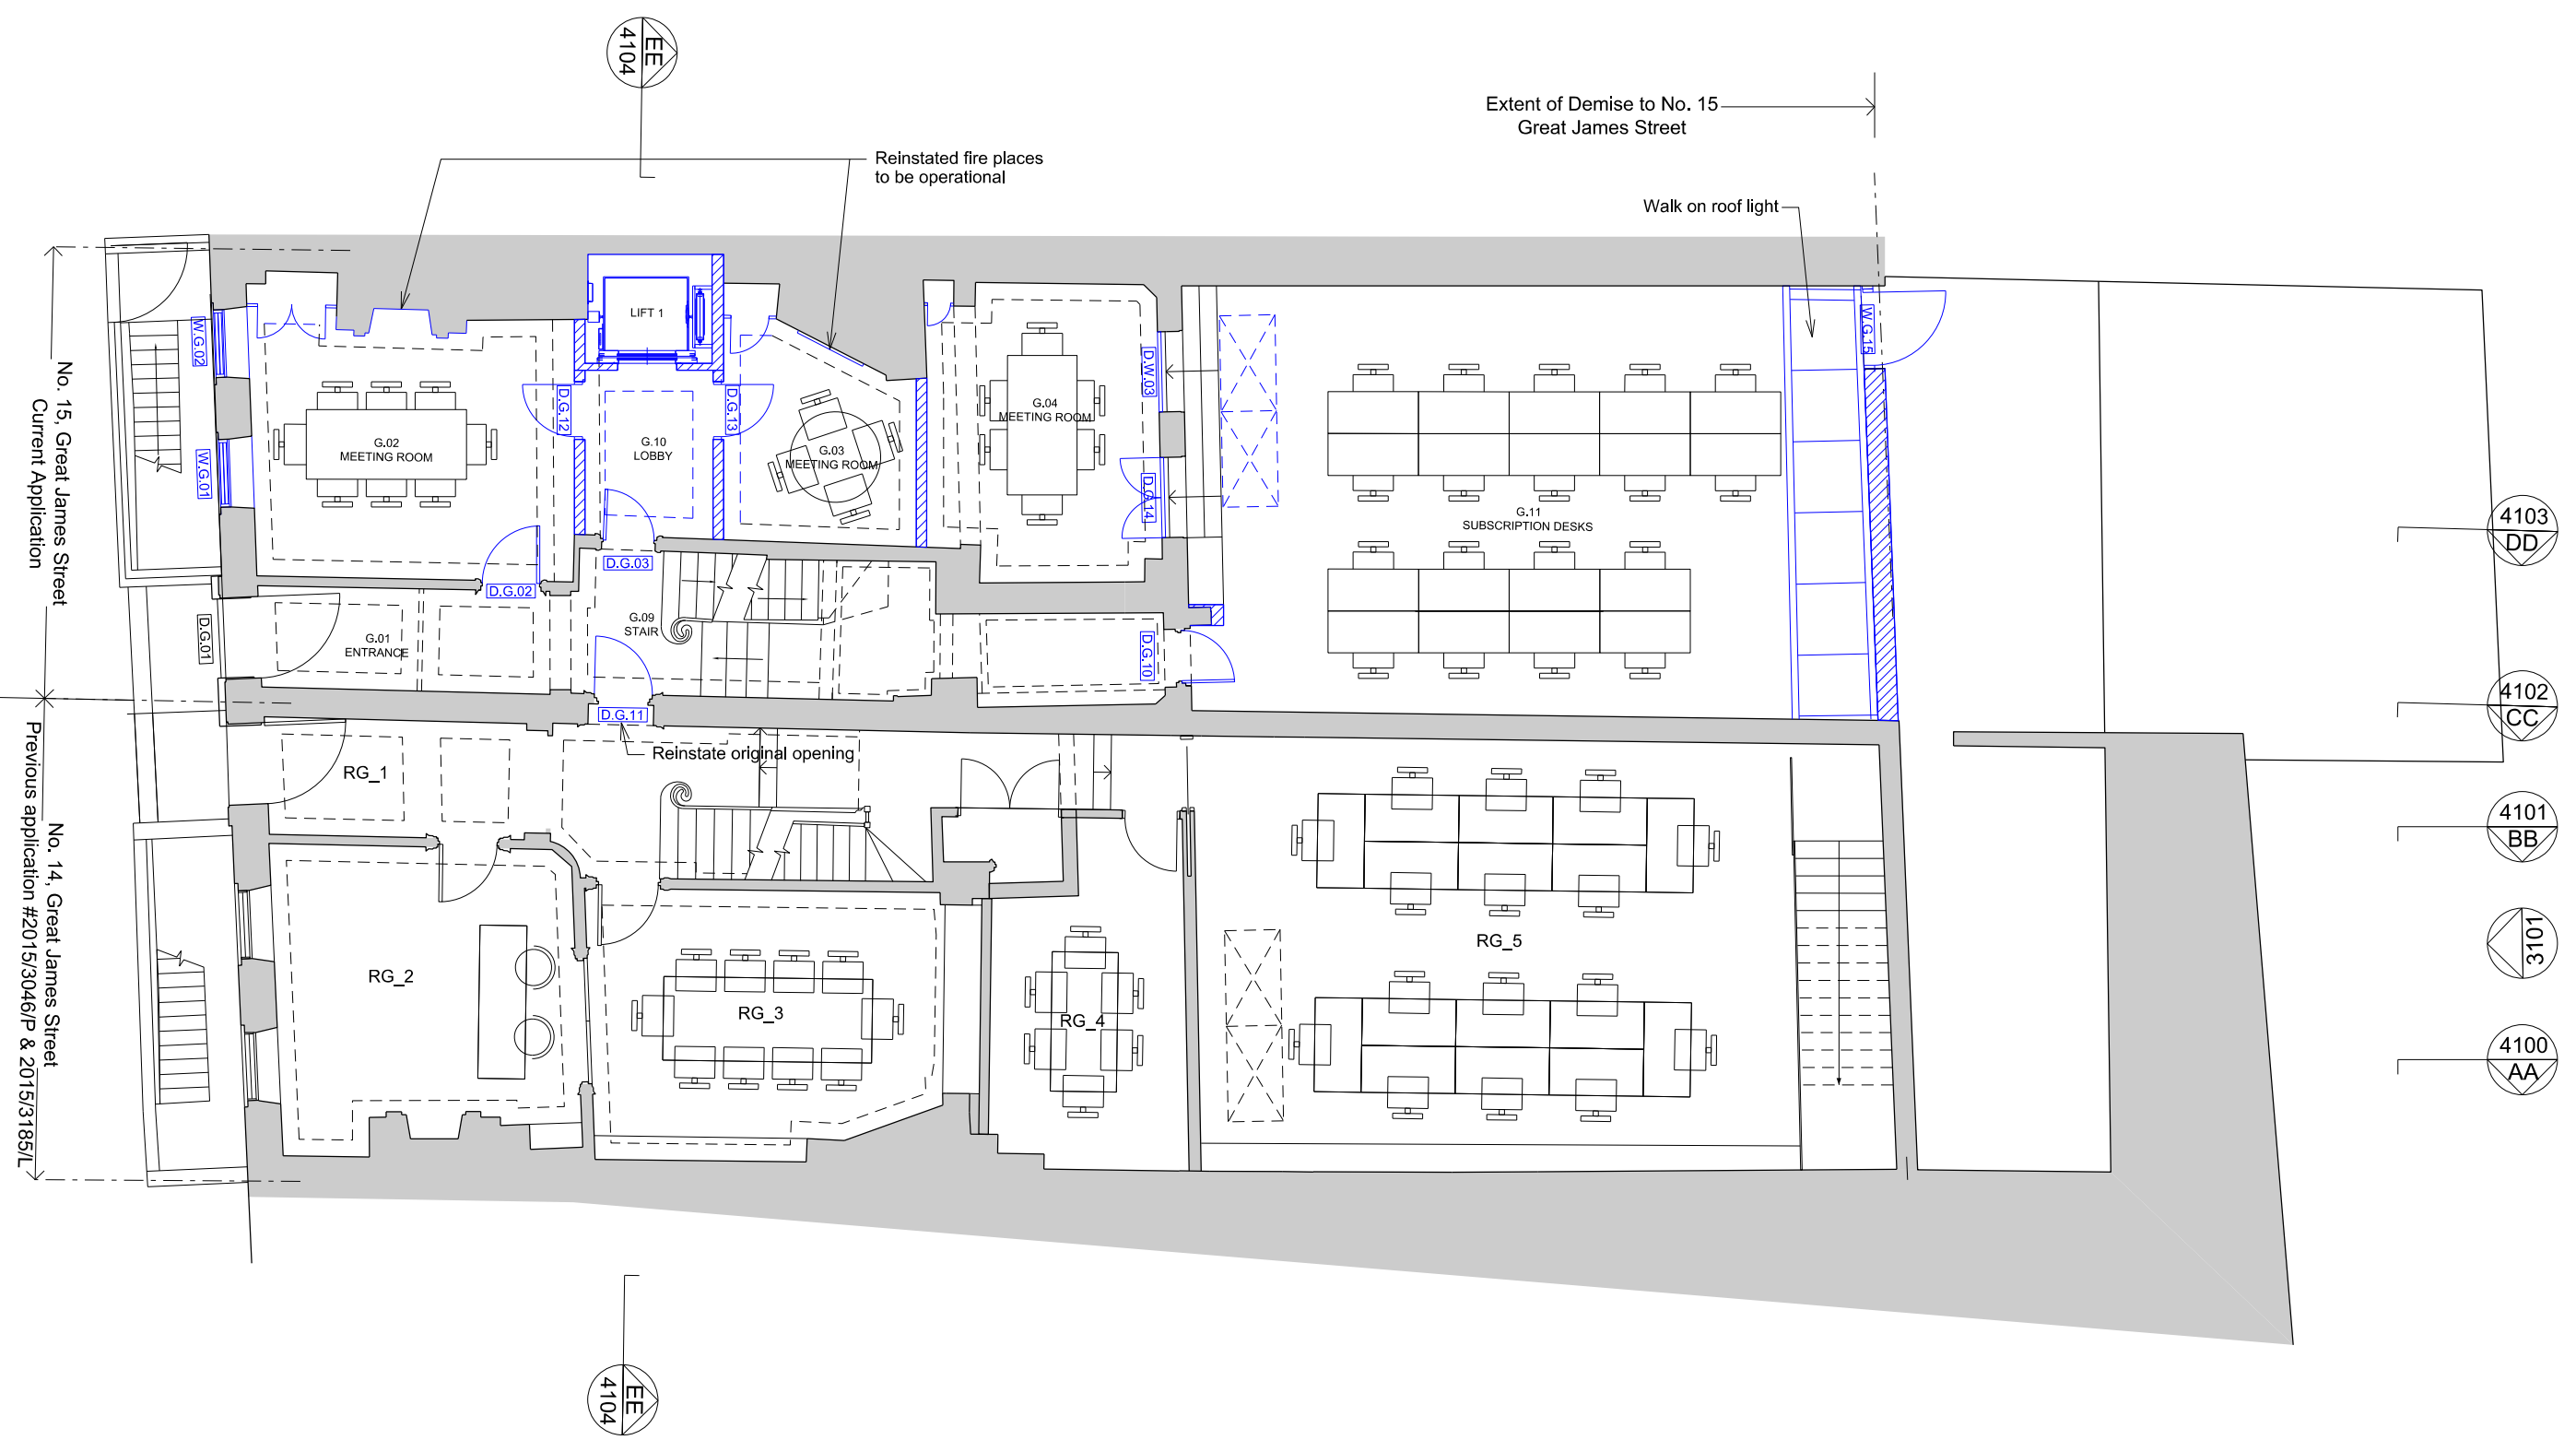


 

# 01 Ground Floor Plan

1:100 @ A3

Do not scale.  
Use figured dimensions only.  
All dimensions to be checked on site.

All drawings to be read in conjunction  
with other consultants' information:  
any discrepancies to be  
reported before work commences.

| Rev | Date       | Description           | Drawn | Checked |
|-----|------------|-----------------------|-------|---------|
| C   | 26/07/2019 | For Planning Approval | TMA   | SKE     |
| B   | 05/07/2019 | For Client Approval   | TMA   | SKE     |
| A   | 03/07/2019 | For Client Approval   | TMA   | SKE     |
|     |            |                       |       |         |
|     |            |                       |       |         |
General notes

- Existing
- New elements/partition walls to be added shown in BLUE
- In Abeyance
- Revision



**Owen Architects**

46 Britton Street  
London EC1M 5UJ  
United Kingdom

t +44 (0)20 7608 2889  
e office@owenarchitects.co.uk  
w owenarchitects.co.uk

Status  
For Planning Approval

Date  
03/07/2019

Scale  
1:100 @ A3  
1: 50 @ A1

Project title  
14 & 15 Great James Street  
London WC1N 3DP

Drawing title  
Proposed Ground Floor Plan

|                   |          |
|-------------------|----------|
| Drawing No<br>406 | Rev<br>C |
|-------------------|----------|