




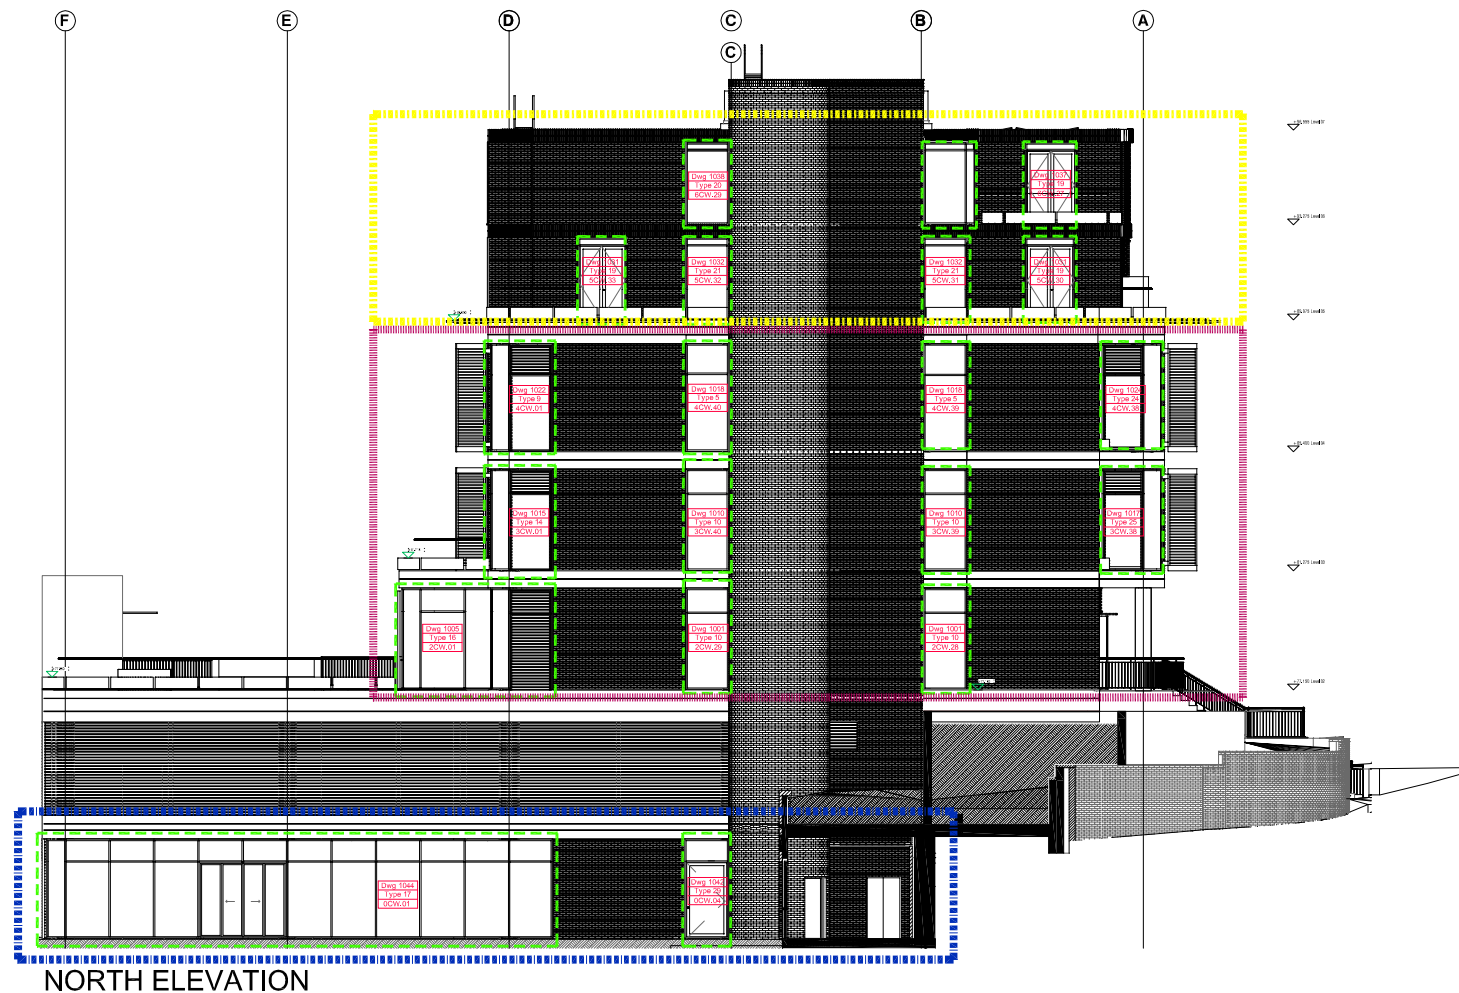

NORTH ELEVATION

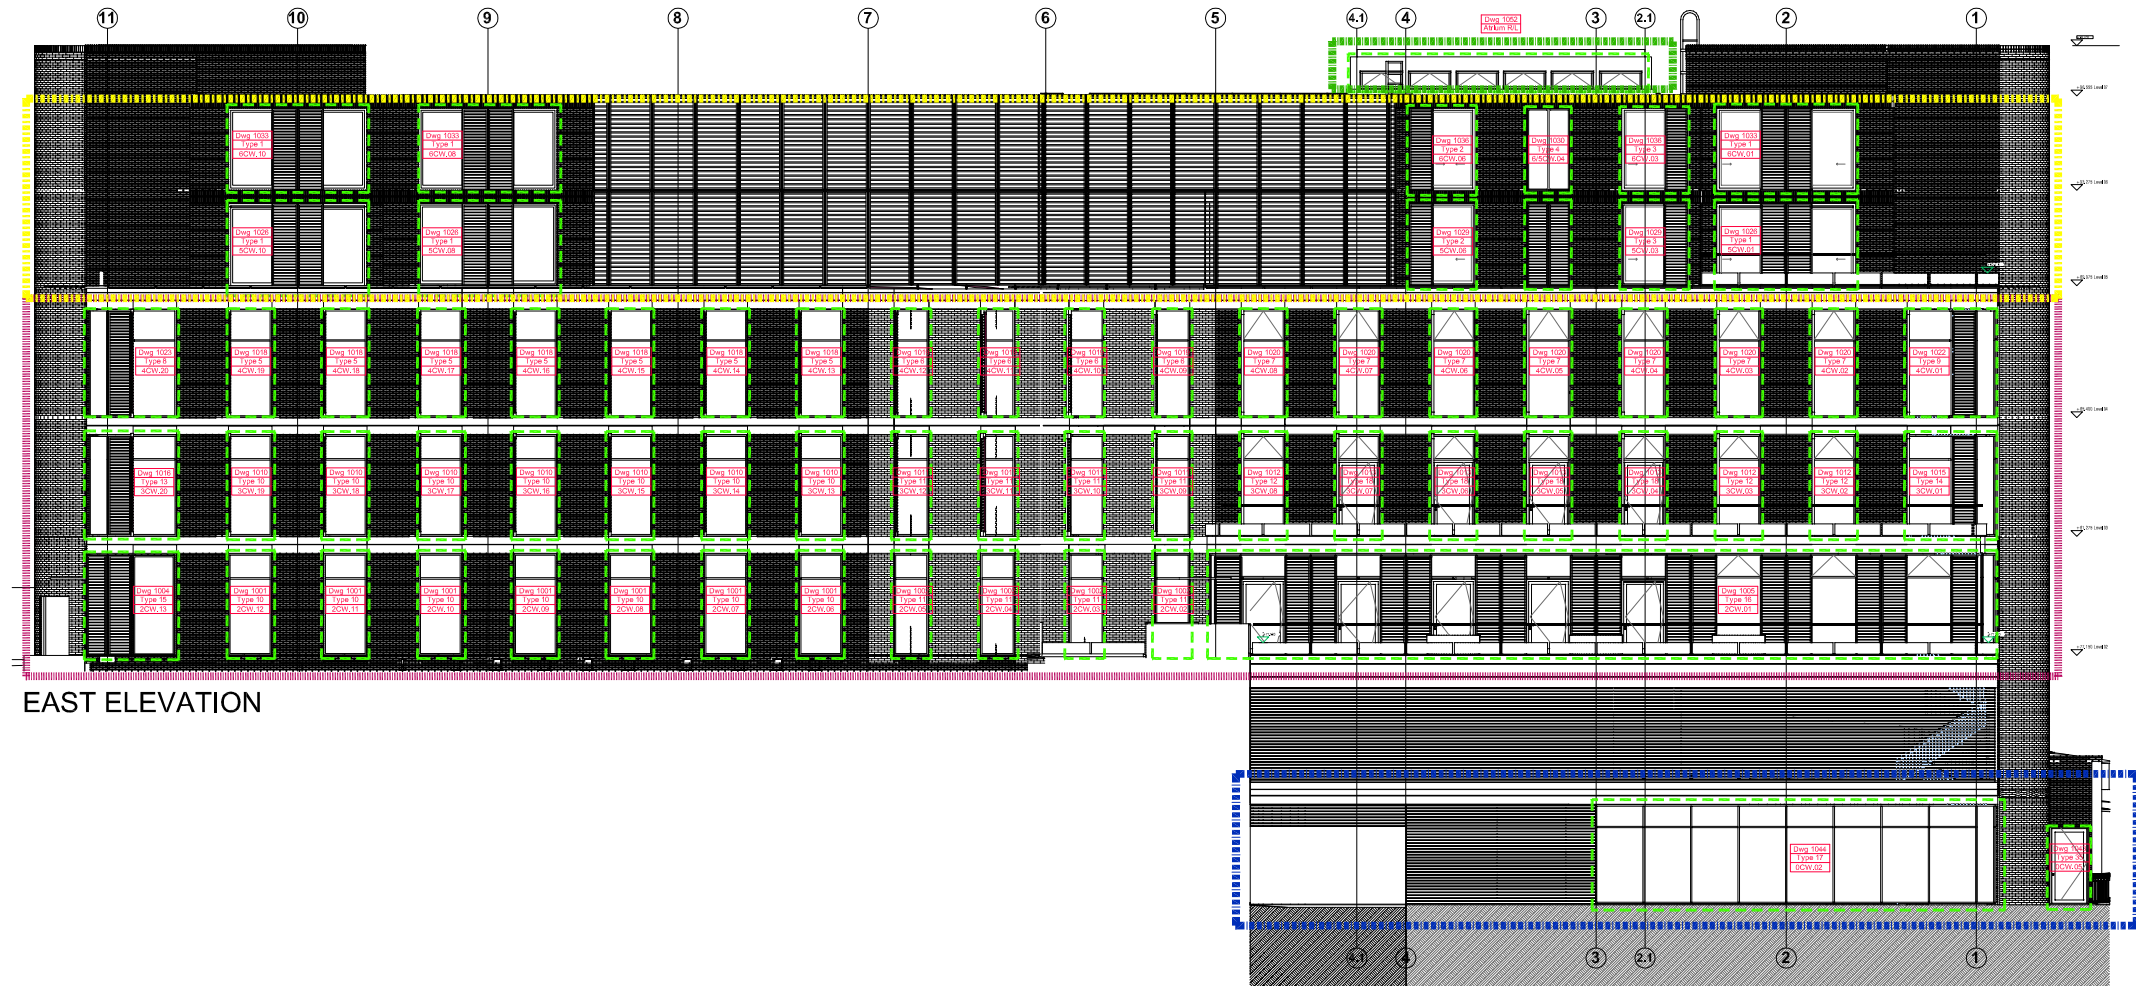

EAST ELEVATION

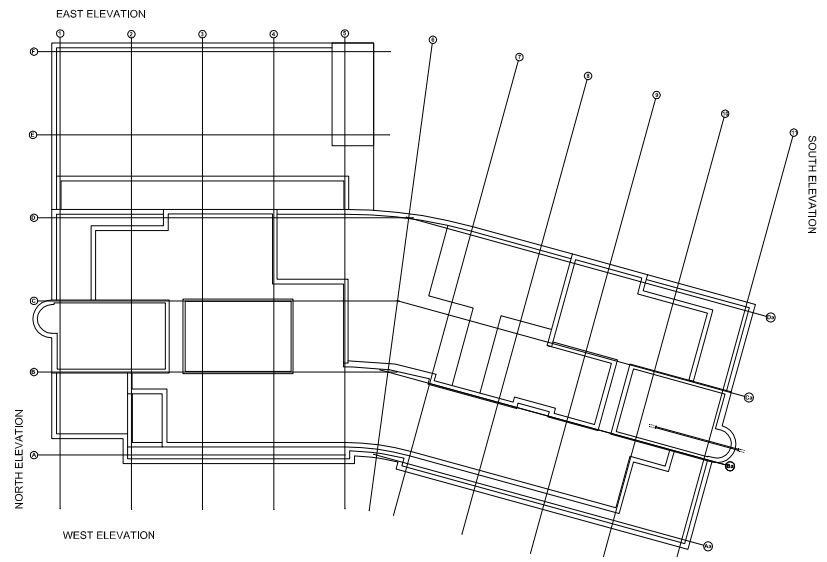

WEST ELEVATION

ALL DIMENSIONS ARE IN MILLIMETERS
UNLESS OTHERWISE SPECIFIED.
DO NOT SCALE FROM THIS DETAIL.
IF IN DOUBT ASK.
THIS DRAWING IS COPYRIGHT.

Architectural Status - Please Advise
A ☐ B ☐ C ☐

Date _____
Sign. _____
Print _____

A- Proceed no comments
B- Incorporate comments & proceed
C- Resubmit for approval

Revisions Format

Ltr	Description	Date
A	CONSTRUCTION ISSUE	11.03.19
-	Preliminary Issue	29.10.18

Norman Underwood

Norman & Underwood
170 Scudamore Road
Leicester LE3 1HP
Tel: 0116 2318000
Fax: 0116 2318005
Web site: www.nandu.co.uk

Drwg Title	Location Dwg North & East Elevations	
Job Reference	Pears Building Royal Free Hospital London	
Customer	Willmott Dixon	
Scale	N/A	Paper A3
Drawn By	J.C	Date 28.09.18
Chkd. Design	Chkd. Contracts	
Job No.	C-2050	
Drwg. No.	0001	Rev. A