

Notes
 This drawing is copyright Piercy&Company.


DISCLAIMER
 This document may be issued in an editable digital CAD format to enable others to use it as background information to make alterations and/or additions. In that instance the file will be accompanied by a PDF version as a record of the original file. It is for those parties making such alterations and/or additions to ensure that they make use of current background information.

Piercy&Company accepts no liability for either: any such alterations and/or additions to the background information by others; or any other changes made by others to the architectural content of the background information itself.

THE INTERNAL LAYOUTS TO THE EXISTING BUILDING ARE SHOWN FOR INFORMATION PURPOSES ONLY AS THE INTERNAL RECONFIGURATION DOES NOT REQUIRE PLANNING PERMISSION AND SHOULD NOT THEREFORE BE CONSIDERED AS PART OF THIS PLANNING APPLICATION

--- Site own by applicant
 --- Application site extent

Rev	Date	Description
A	11.07.19	Planning

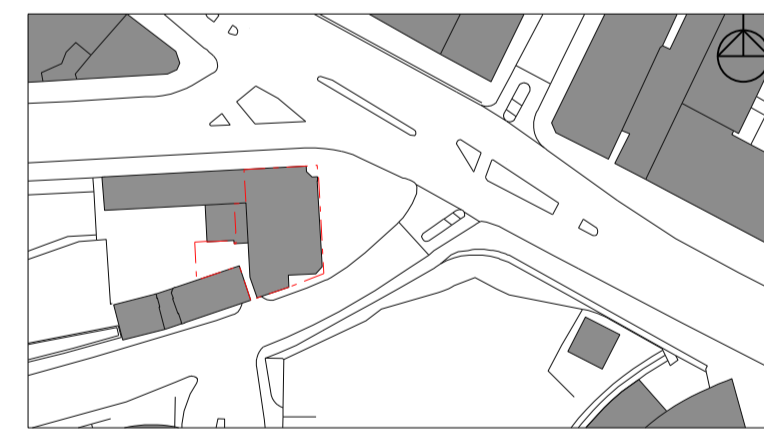

Project
 Regents Park Road Hotel


Client
 Uchaux LTD.

Drawing Title
 Existing Location Plan

Drawn	Checked	Approved
NA	NH	PJ
Date		Scale
11.07.19		1:100 @ A1 1:200 @ A3


Drawing Status
 Planning

Project	Disc	Level	Series	Drg no.	Rev
13545	A	00	01	001	A

 

The Centro Building
 39 Plender Street
 London NW1 0DT

info@piercyandco.com
 www.piercyandco.com
 Telephone
 +44 (0) 2074907546

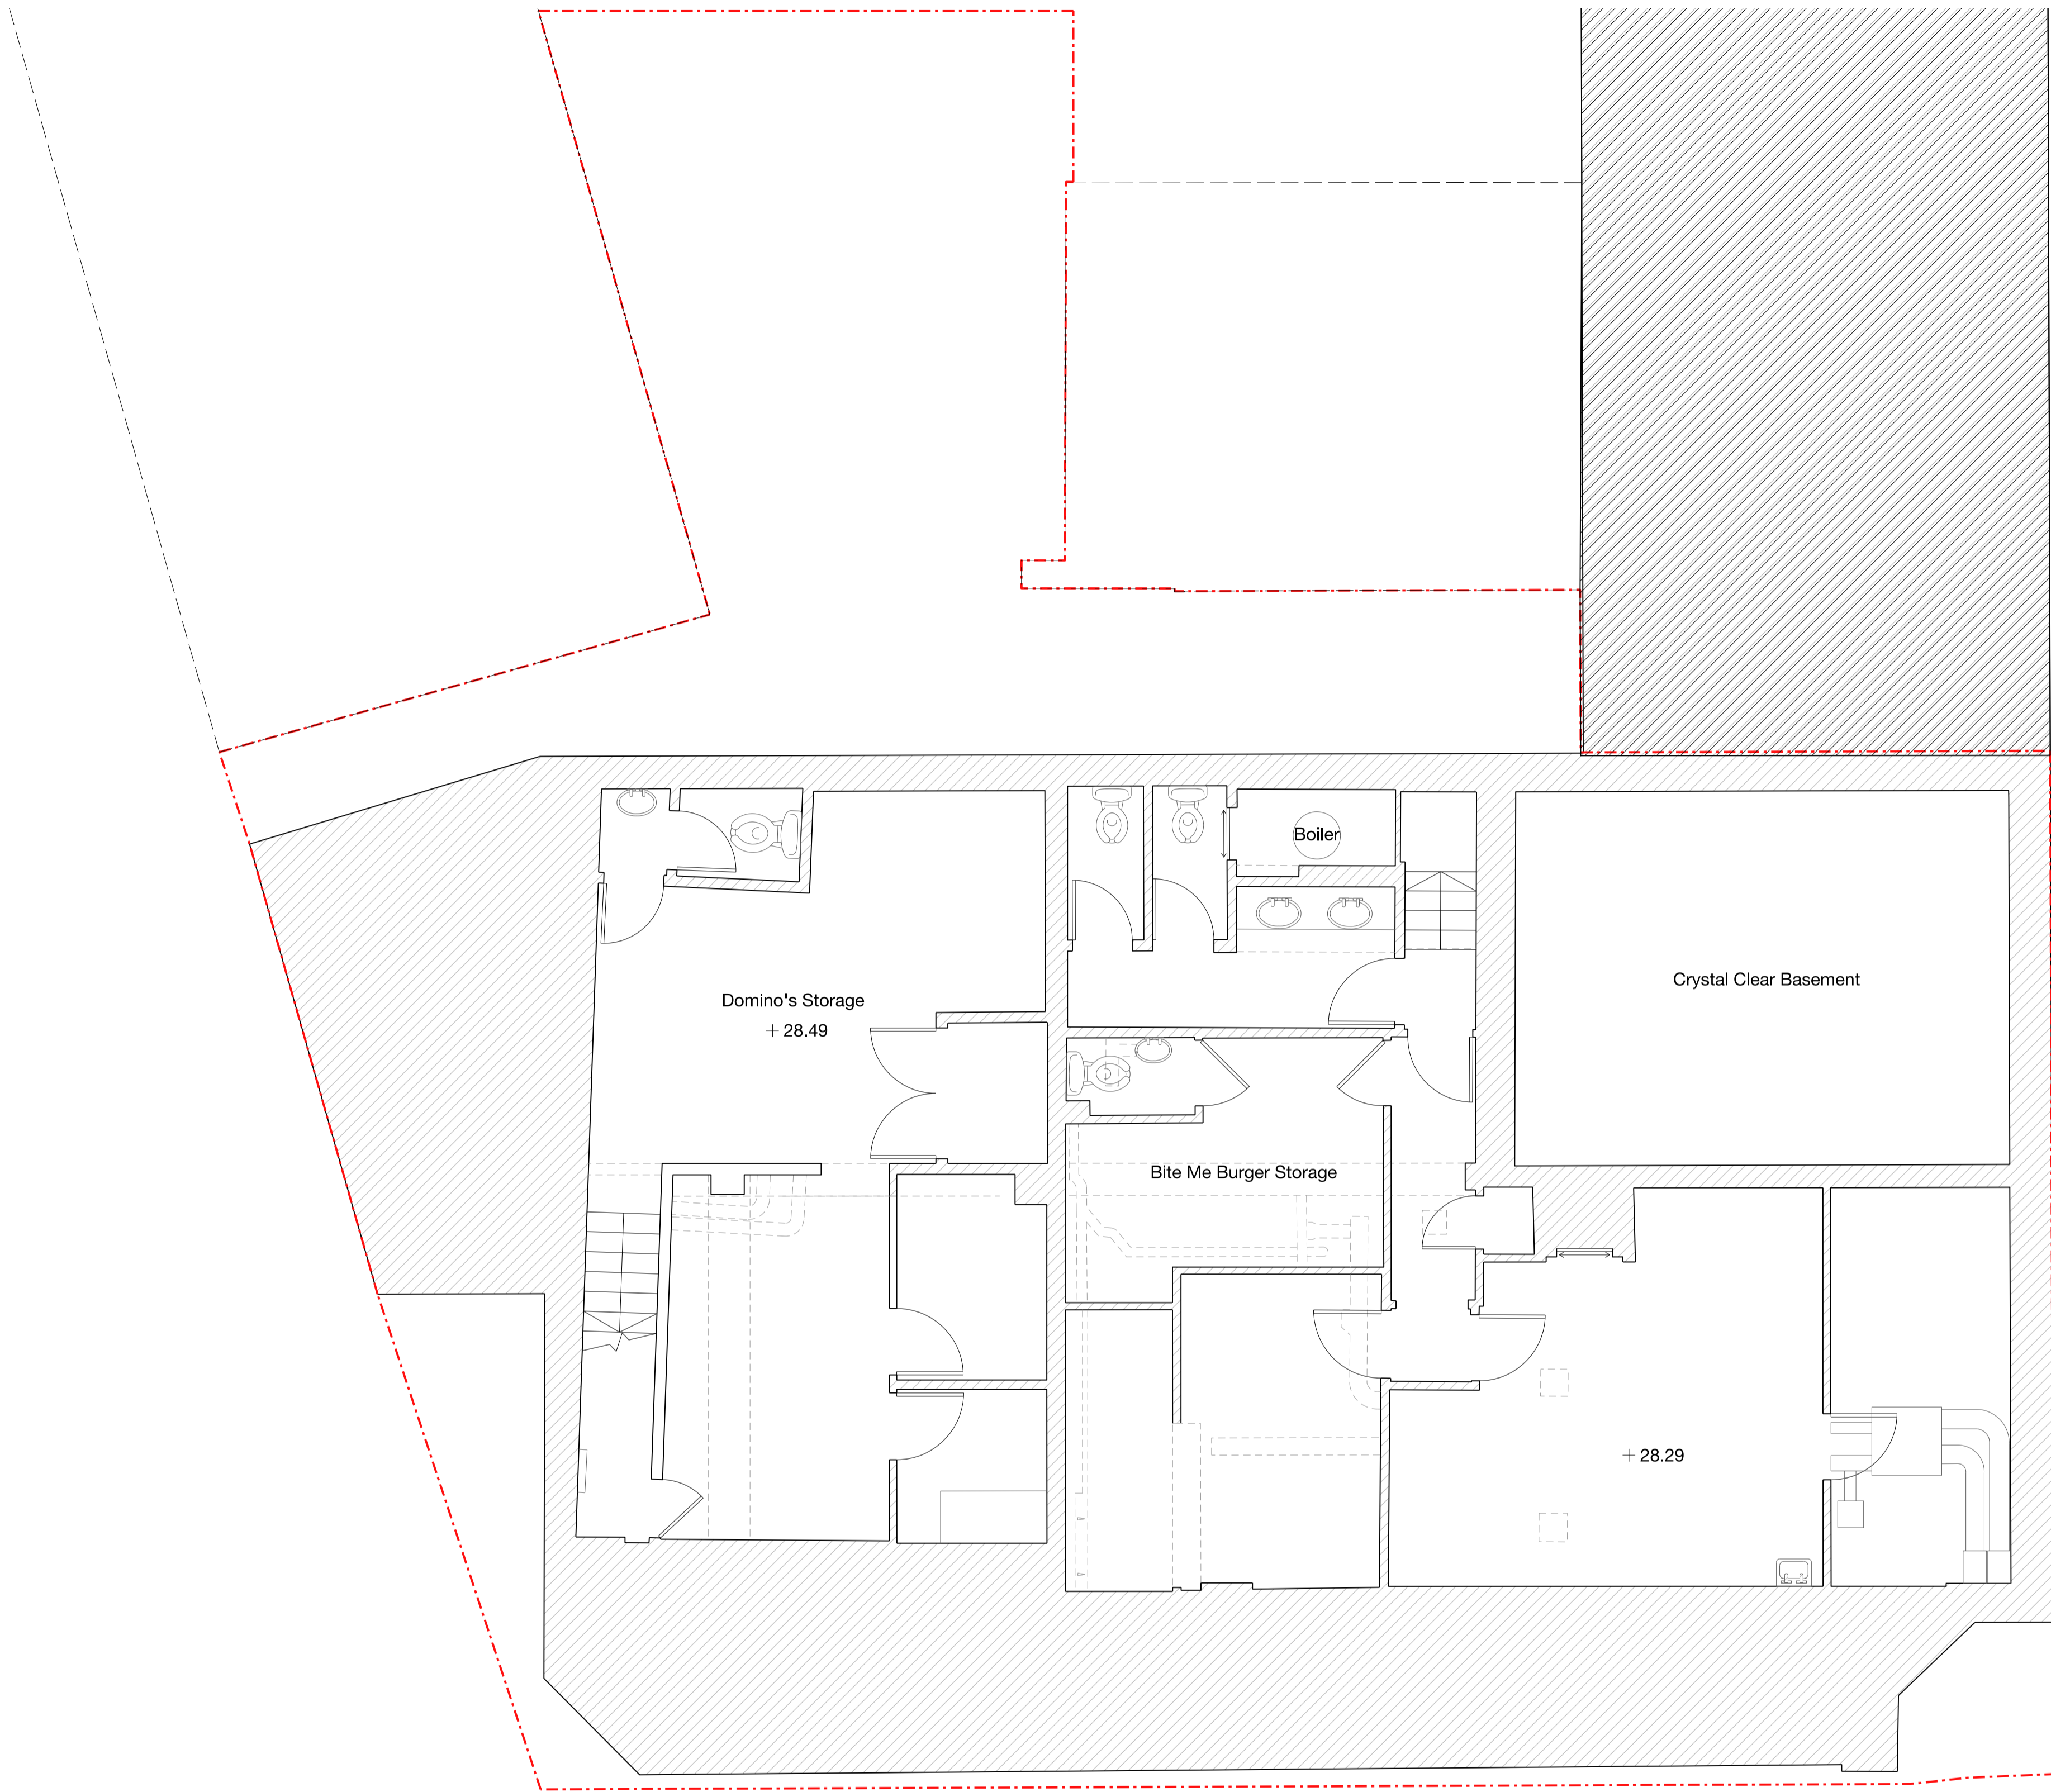

Notes
This drawing is copyright Piercy&Company.


DISCLAIMER
This document may be issued in an editable digital CAD format to enable others to use it as background information to make alterations and/or additions. In that instance the file will be accompanied by a PDF version as a record of the original file. It is for those parties making such alterations and/or additions to ensure that they make use of current background information.

Piercy&Company accepts no liability for either: any such alterations and/or additions to the background information by others; or any other changes made by others to the architectural content of the background information itself.

THE INTERNAL LAYOUTS TO THE EXISTING BUILDING ARE SHOWN FOR INFORMATION PURPOSES ONLY AS THE INTERNAL RECONFIGURATION DOES NOT REQUIRE PLANNING PERMISSION AND SHOULD NOT THEREFORE BE CONSIDERED AS PART OF THIS PLANNING APPLICATION

A 11.07.19 Planning

Rev	Date	Description

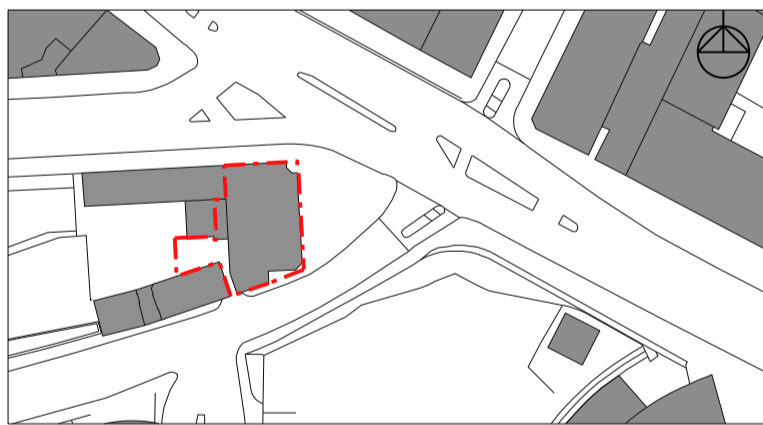

Project
Regents Park Road Hotel

Client
Uchaux LTD.

Drawing Title
Existing Basement Plan

Drawn	Checked	Approved
RN	NH	PJ

Date	Scale
11.07.19	1:50 @ A1 1:100 @ A3


Drawing Status
Planning

Project	Disc	Level	Series	Drg no.	Rev
13545	A	-01	01	99	A

The Centro Building
39 Plender Street
London NW1 0DT


info@piercyandco.com
www.piercyandco.com

Telephone
+44 (0) 2074907546

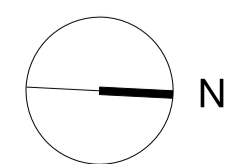

Piercy & Company



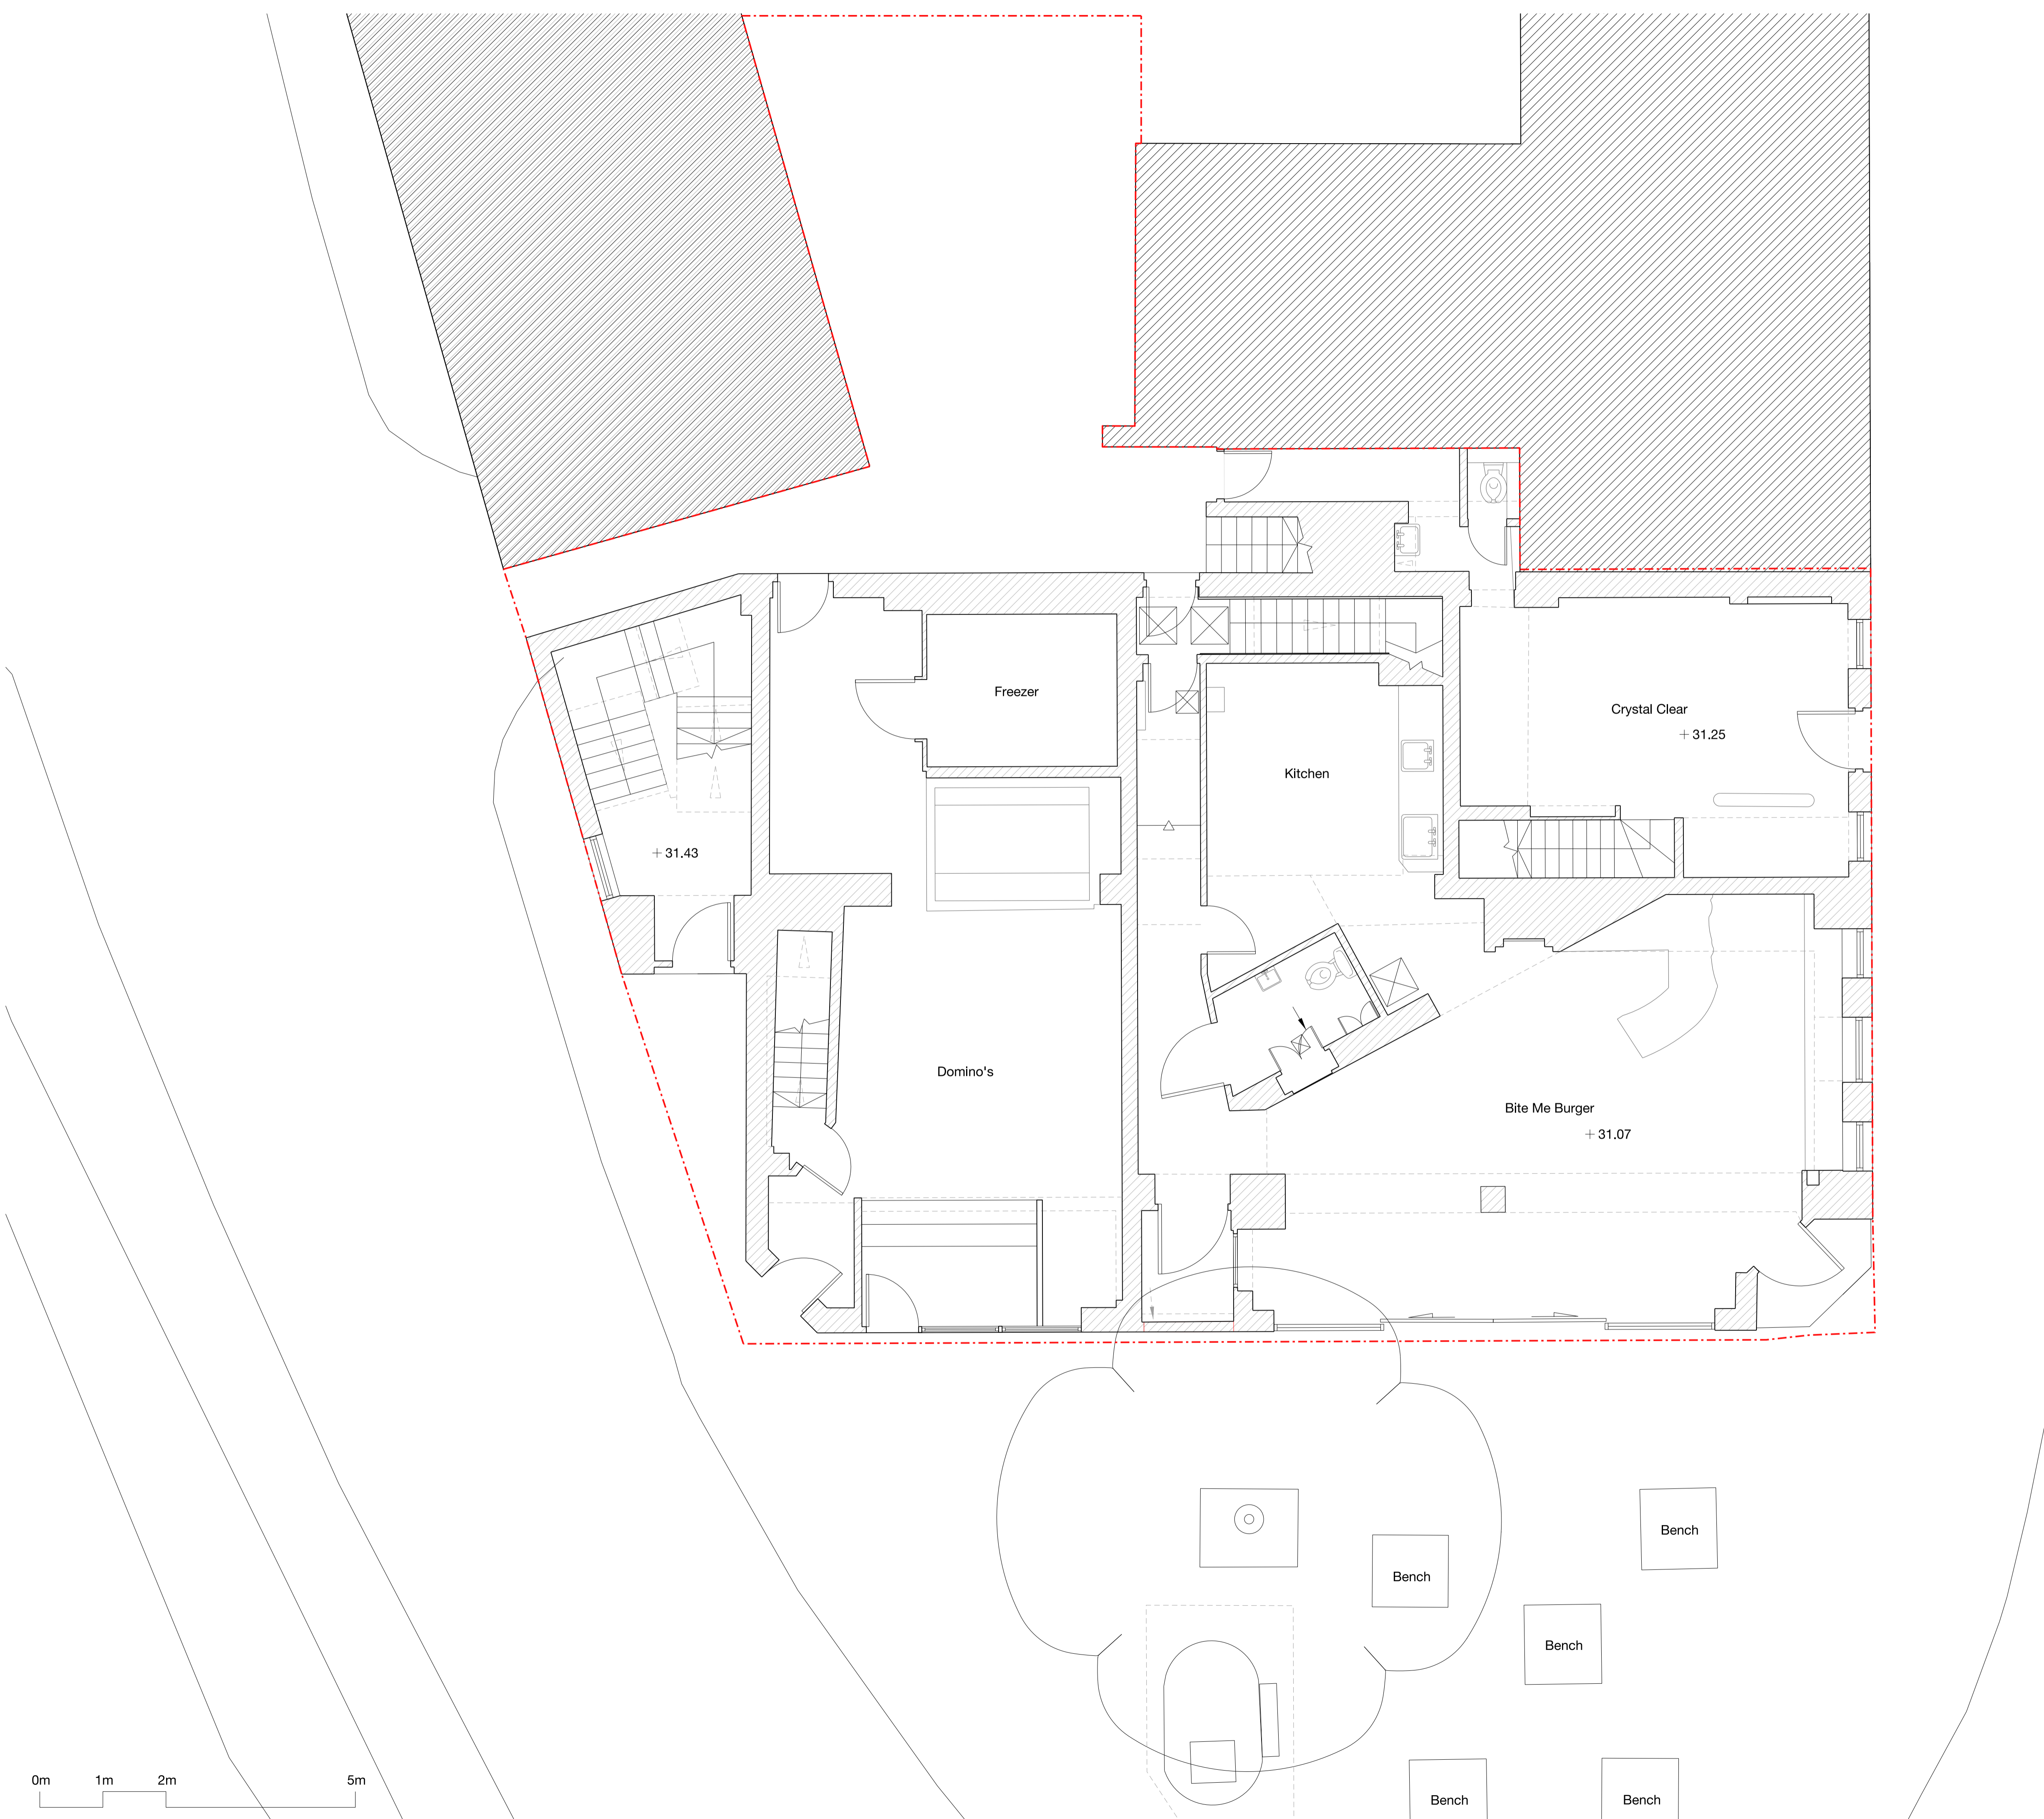


Notes
 This drawing is copyright Piercy&Company.

DISCLAIMER
 This document may be issued in an editable digital CAD format to enable others to use it as background information to make alterations and/or additions. In that instance the file will be accompanied by a PDF version as a record of the original file. It is for those parties making such alterations and/or additions to ensure that they make use of current background information.

Piercy&Company accepts no liability for either: any such alterations and/or additions to the background information by others; or any other changes made by others to the architectural content of the background information itself.

THE INTERNAL LAYOUTS TO THE EXISTING BUILDING ARE SHOWN FOR INFORMATION PURPOSES ONLY AS THE INTERNAL RECONFIGURATION DOES NOT REQUIRE PLANNING PERMISSION AND SHOULD NOT THEREFORE BE CONSIDERED AS PART OF THIS PLANNING APPLICATION

Rev	Date	Description
A	11.07.19	Planning

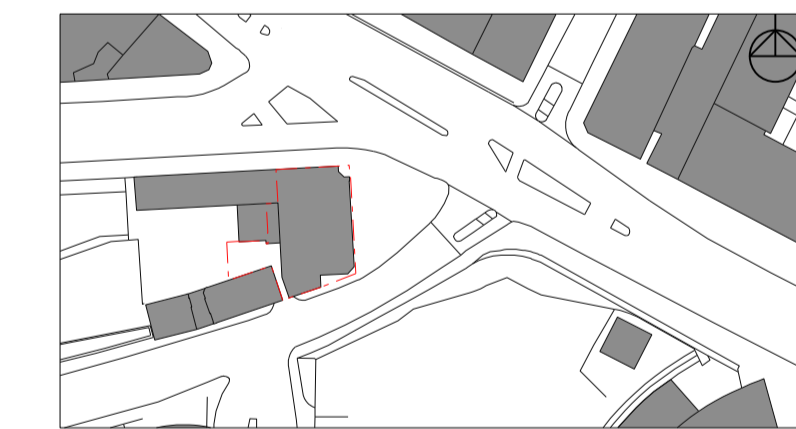

Project
 Regents Park Road Hotel

Client
 Uchaux LTD.

Drawing Title
 Existing Ground Floor Plan

Drawn	Checked	Approved
RN	NH	PJ

Date	Scale
11.07.19	1:50 @ A1 1:100 @ A3

Project	Disc	Level	Series	Drg no.	Rev
13545	A	00	01	100	A

The Centro Building
 39 Plender Street
 London NW1 0DT

info@piercyandco.com
 www.piercyandco.com
 Telephone
 +44 (0) 2074907546




Notes
 This drawing is copyright Piercy&Company.

DISCLAIMER
 This document may be issued in an editable digital CAD format to enable others to use it as background information to make alterations and/or additions. In that instance the file will be accompanied by a PDF version as a record of the original file. It is for those parties making such alterations and/or additions to ensure that they make use of current background information.

Piercy&Company accepts no liability for either: any such alterations and/or additions to the background information by others; or any other changes made by others to the architectural content of the background information itself.

THE INTERNAL LAYOUTS TO THE EXISTING BUILDING ARE SHOWN FOR INFORMATION PURPOSES ONLY AS THE INTERNAL RECONFIGURATION DOES NOT REQUIRE PLANNING PERMISSION AND SHOULD NOT THEREFORE BE CONSIDERED AS PART OF THIS PLANNING APPLICATION

Rev	Date	Description
A	11.07.19	Planning

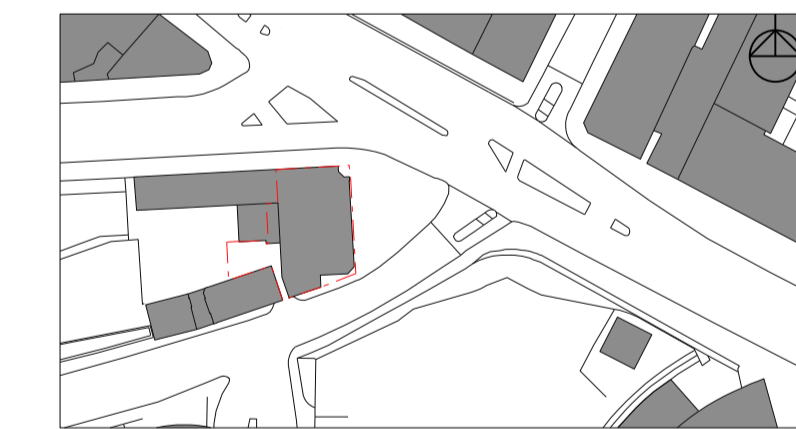

Project
 Regents Park Road Hotel

Client
 Uchaux LTD.

Drawing Title
 Existing First Floor Plan


Drawn	Checked	Approved
RN	NH	PJ
Date	Scale	
11.07.19	1:50 @ A1 1:100 @ A3	


Drawing Status
 Planning

Project	Disc	Level	Series	Drg no.	Rev
13545	A	01	01	101	A

The Centro Building
 39 Pender Street
 London NW1 0DT

info@piercyandco.com
 www.piercyandco.com
 Telephone
 +44 (0) 2074907546

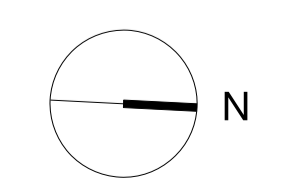

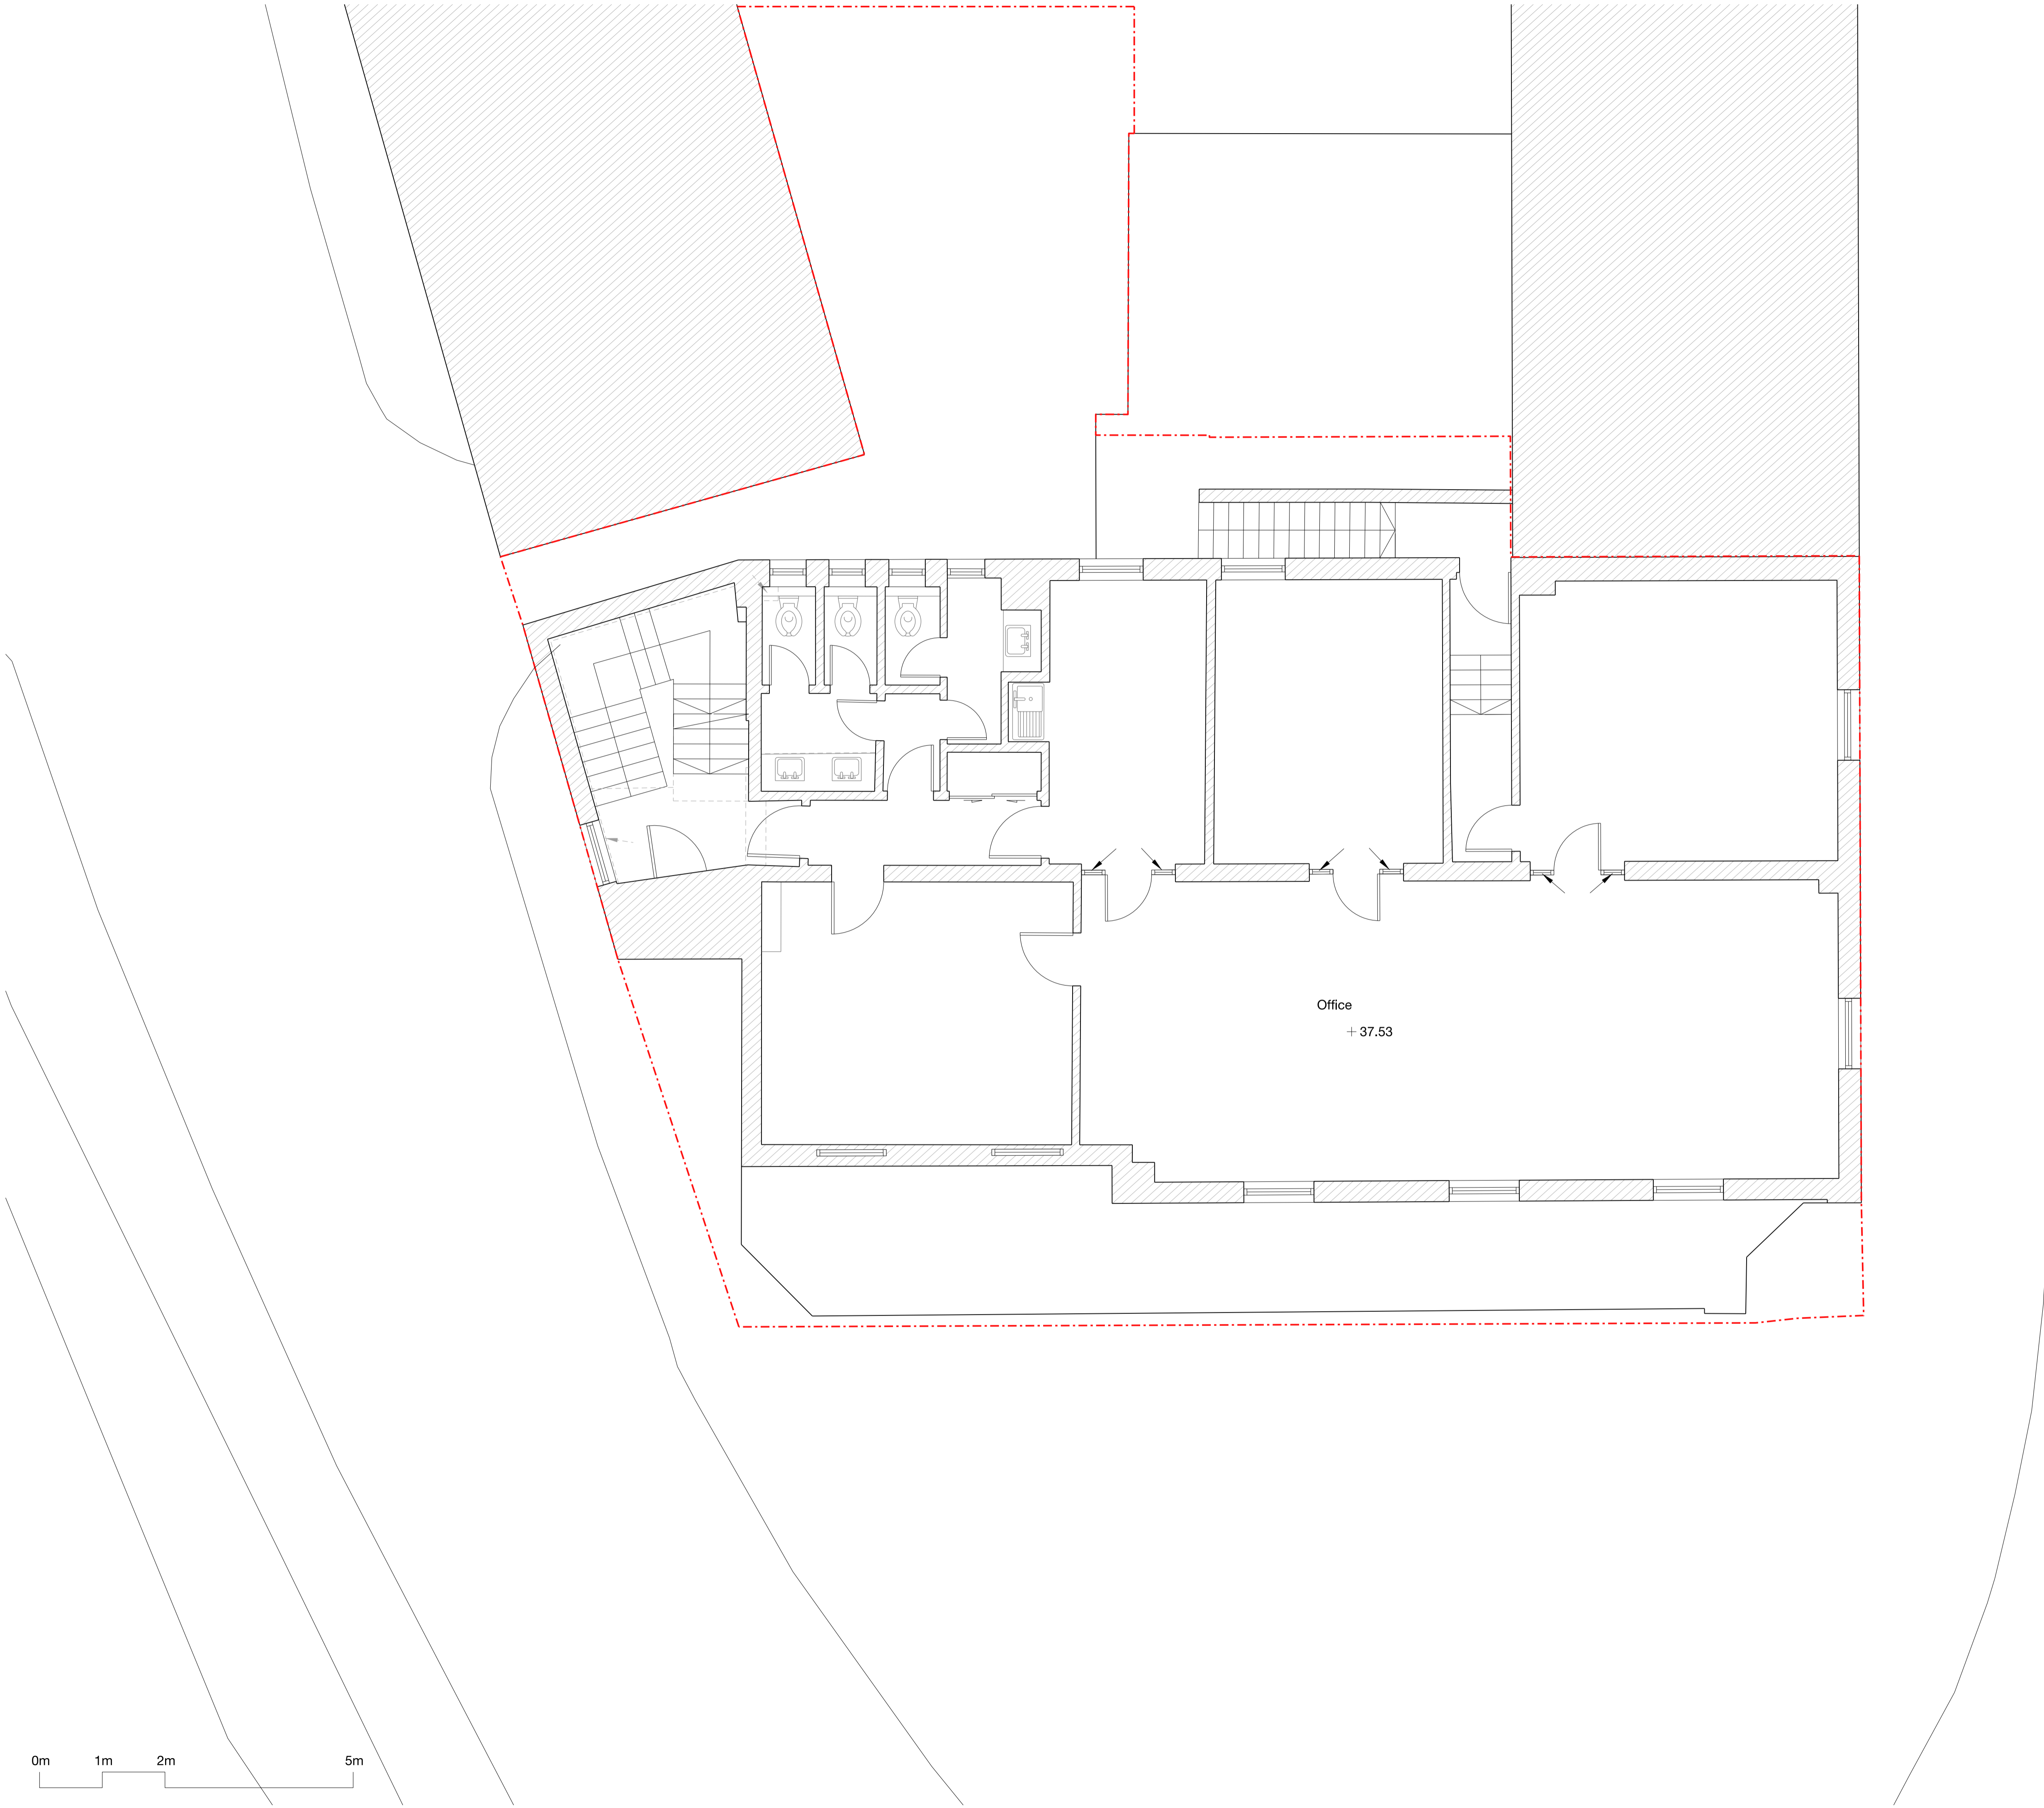

Notes

This drawing is copyright Piercy&Company.


DISCLAIMER

This document may be issued in an editable digital CAD format to enable others to use it as background information to make alterations and/or additions. In that instance the file will be accompanied by a PDF version as a record of the original file. It is for those parties making such alterations and/or additions to ensure that they make use of current background information.

Piercy&Company accepts no liability for either: any such alterations and/or additions to the background information by others; or any other changes made by others to the architectural content of the background information itself.

THE INTERNAL LAYOUTS TO THE EXISTING BUILDING ARE SHOWN FOR INFORMATION PURPOSES ONLY AS THE INTERNAL RECONFIGURATION DOES NOT REQUIRE PLANNING PERMISSION AND SHOULD NOT THEREFORE BE CONSIDERED AS PART OF THIS PLANNING APPLICATION

Rev	Date	Description
A	11.07.19	Planning

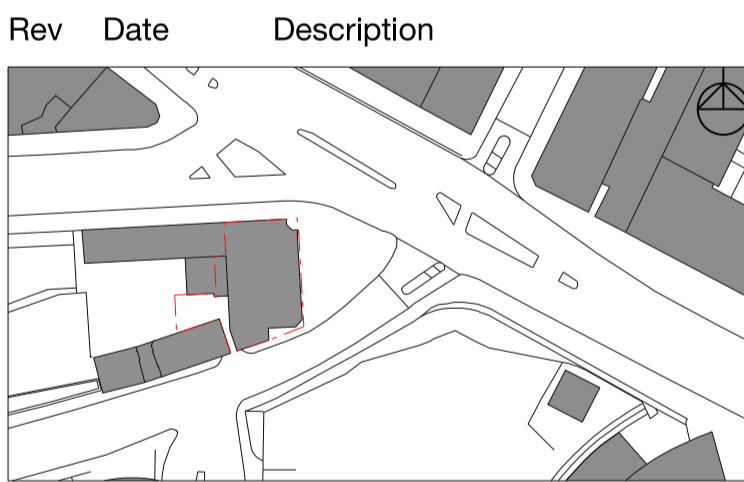

Project
Regents Park Road Hotel

Client
Uchaux LTD.

Drawing Title
Existing Second Floor Plan


Drawn	Checked	Approved
RN	NH	PJ
Date	Scale	
11.07.19	1:50 @ A1 1:100 @ A3	

Drawing Status
Planning

Project	Disc	Level	Series	Drg no.	Rev
13545	A	02	01	102	A

The Centro Building
39 Plender Street
London NW1 0DT

info@piercyandco.com
www.piercyandco.com
Telephone
+44 (0) 2074907546

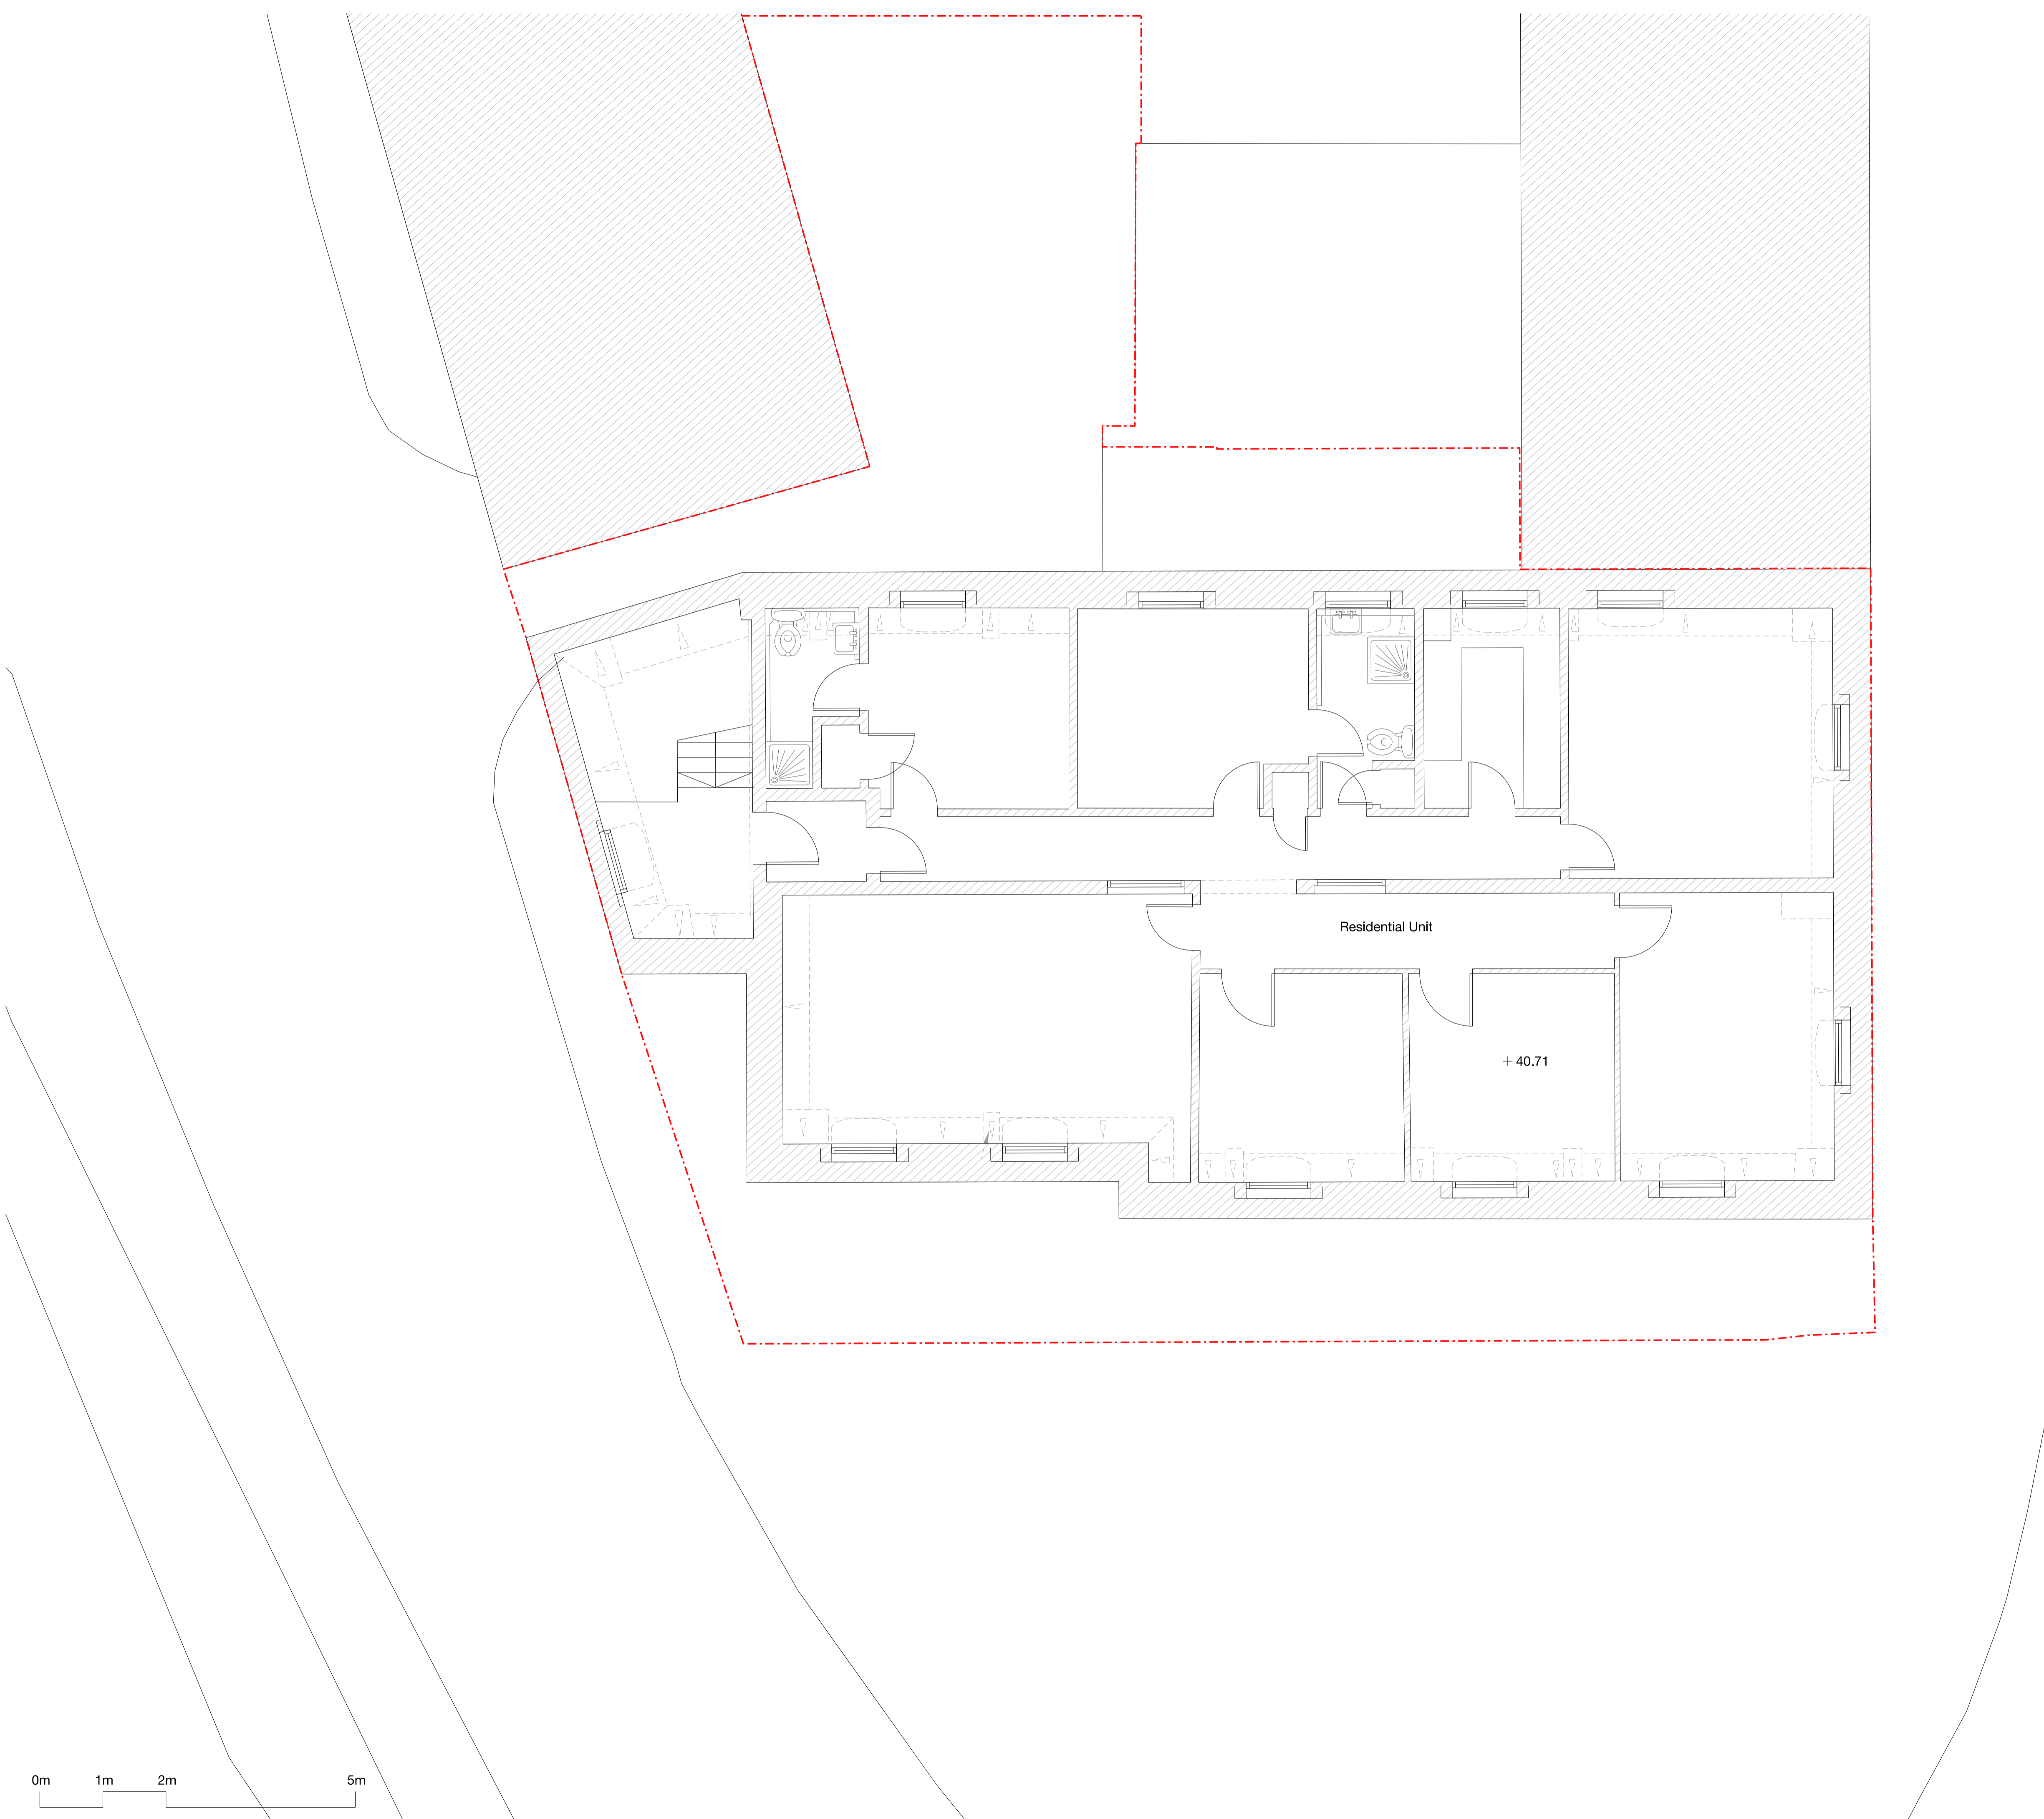


Notes
 This drawing is copyright Piercy&Company.

DISCLAIMER
 This document may be issued in an editable digital CAD format to enable others to use it as background information to make alterations and/or additions. In that instance the file will be accompanied by a PDF version as a record of the original file. It is for those parties making such alterations and/or additions to ensure that they make use of current background information.

Piercy&Company accepts no liability for either: any such alterations and/or additions to the background information by others; or any other changes made by others to the architectural content of the background information itself.

THE INTERNAL LAYOUTS TO THE EXISTING BUILDING ARE SHOWN FOR INFORMATION PURPOSES ONLY AS THE INTERNAL RECONFIGURATION DOES NOT REQUIRE PLANNING PERMISSION AND SHOULD NOT THEREFORE BE CONSIDERED AS PART OF THIS PLANNING APPLICATION

 

Rev	Date	Description
A	11.07.19	For Information



Project
 Regents Park Road Hotel

Client
 Uchaux LTD.

Drawing Title
 Existing Third Floor Plan

Drawn	Checked	Approved
RN	NH	PJ


Date	Scale
11.07.19	1:50 @ A1 1:100 @ A3


Drawing Status
 Planning

Project	Disc	Level	Series	Drg no.	Rev
13545	A	03	01	103	A

The Centro Building
 39 Plender Street
 London NW1 0DT

info@piercyandco.com
 www.piercyandco.com
 Telephone
 +44 (0) 2074907546

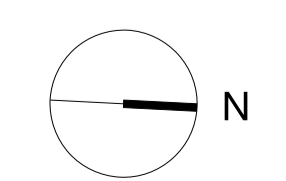

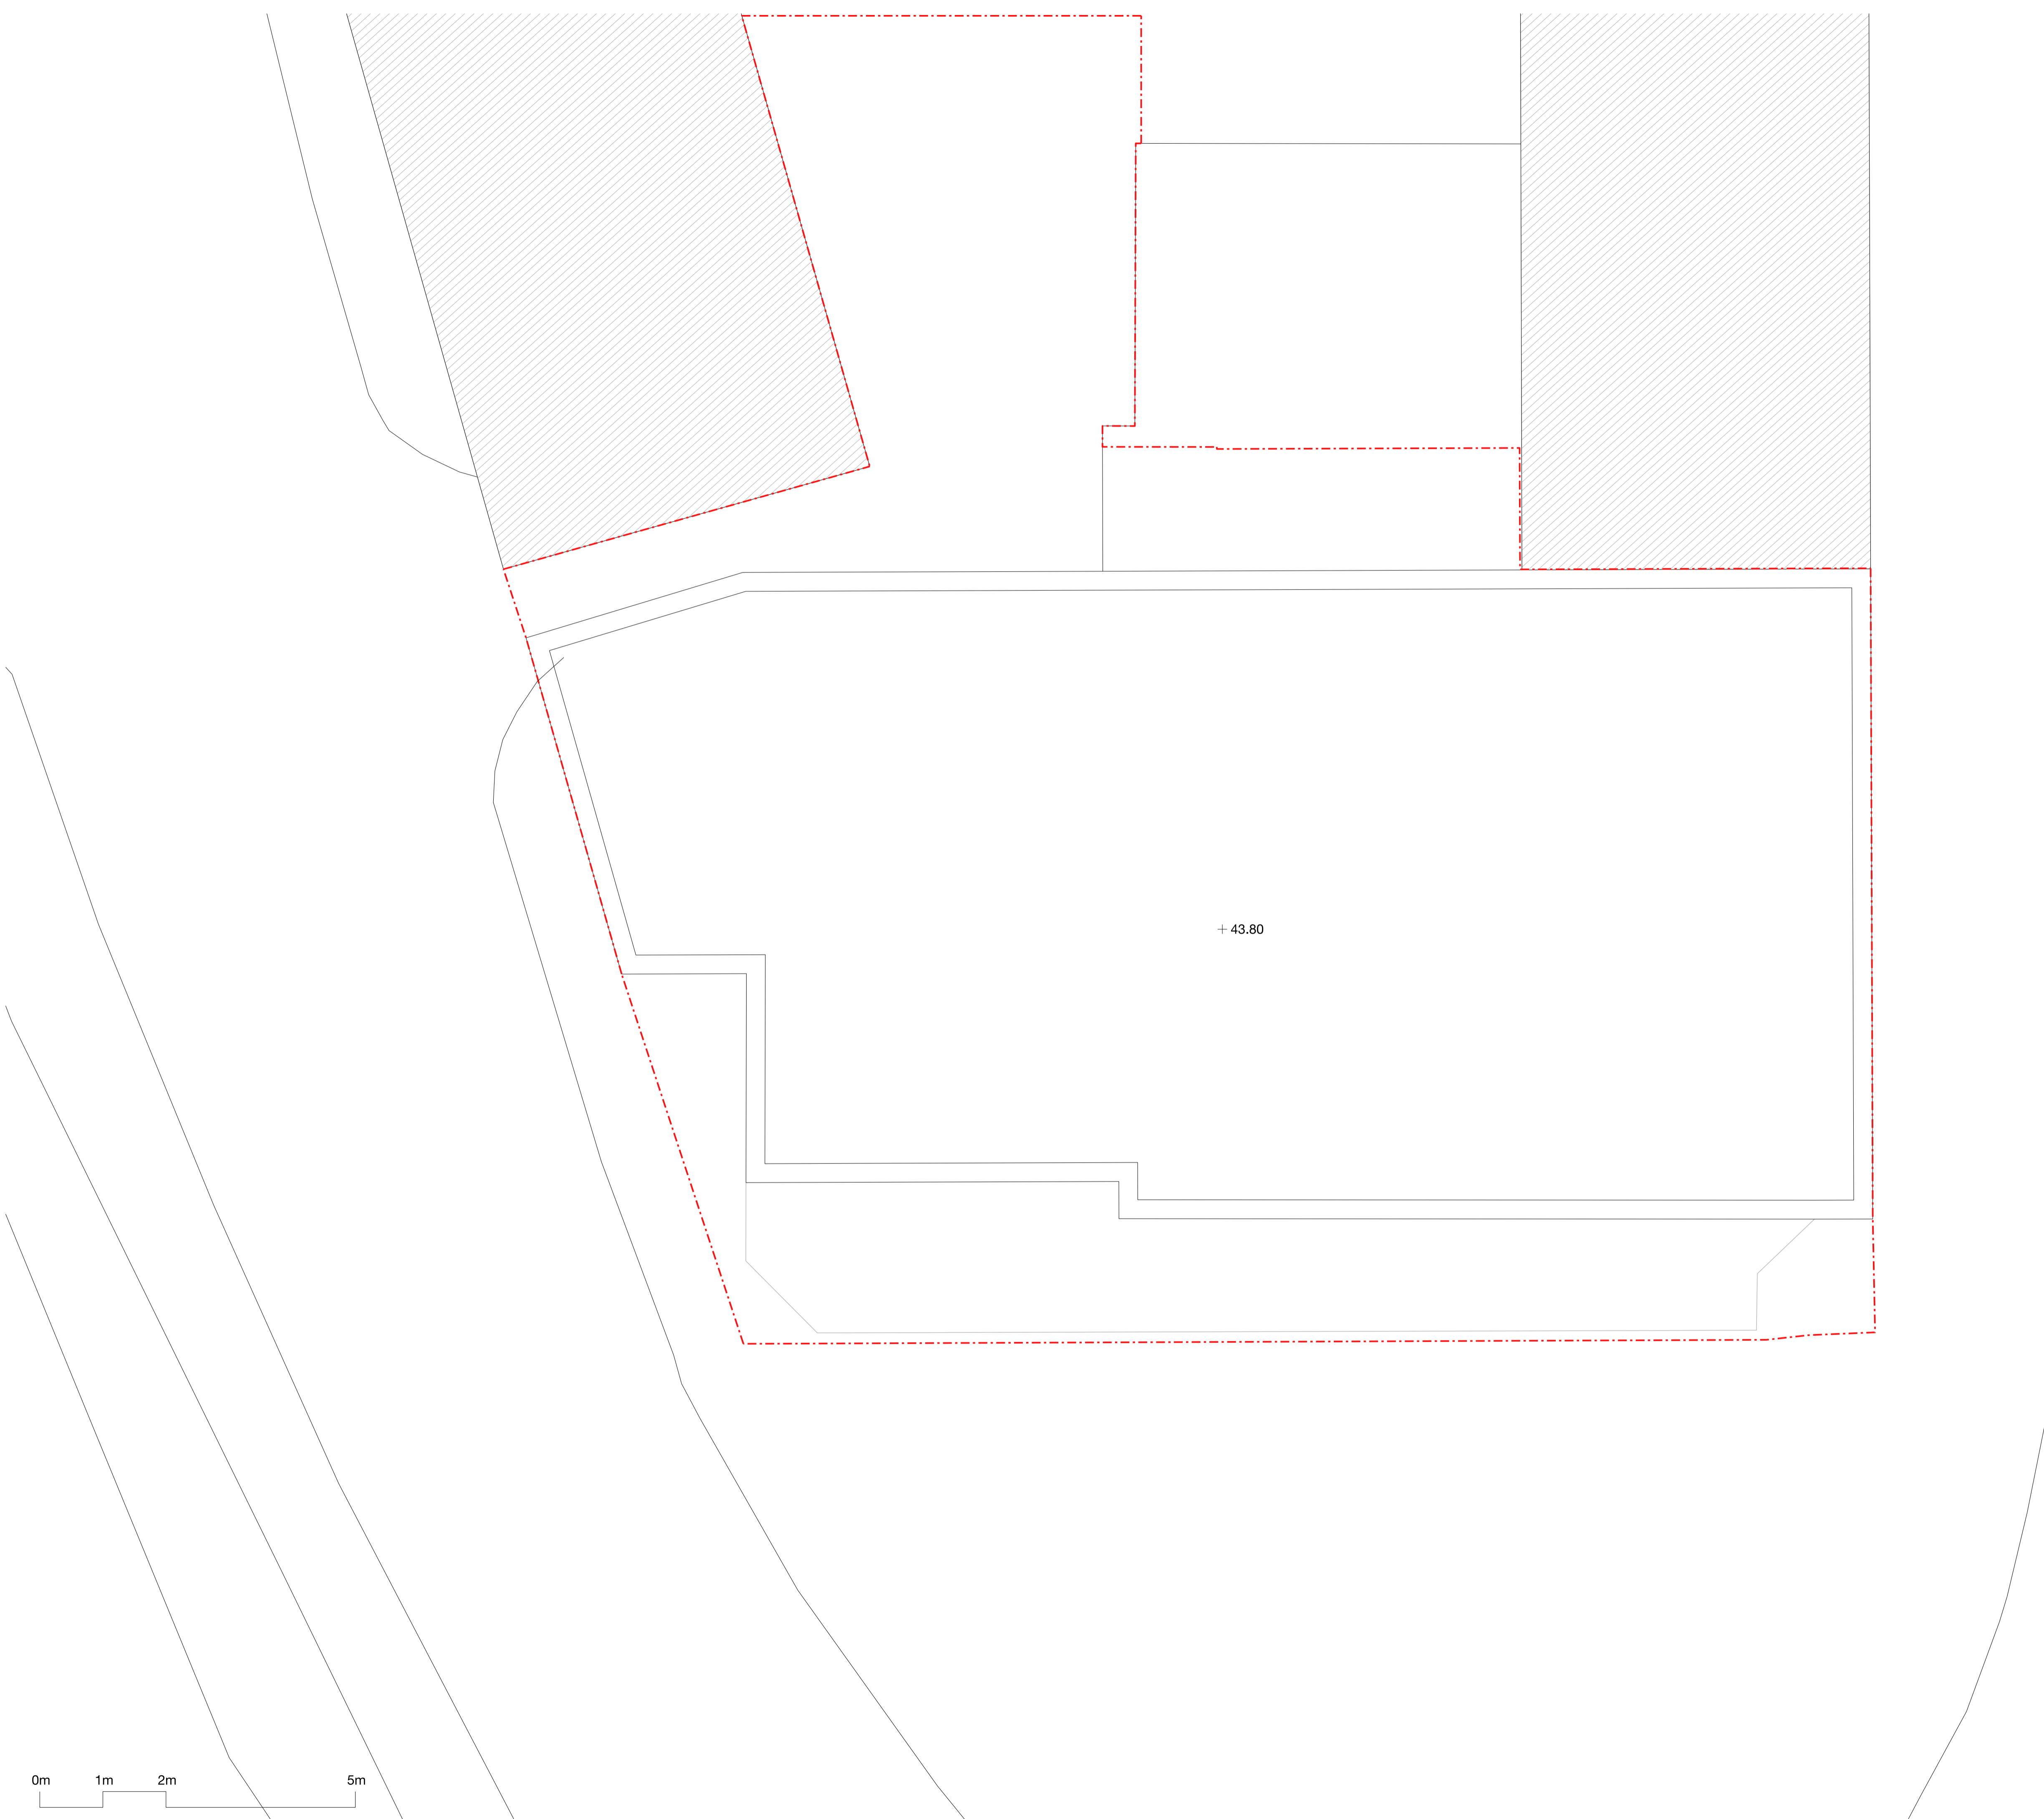

Notes

This drawing is copyright Piercy&Company.

DISCLAIMER


This document may be issued in an editable digital CAD format to enable others to use it as background information to make alterations and/or additions. In that instance the file will be accompanied by a PDF version as a record of the original file. It is for those parties making such alterations and/or additions to ensure that they make use of current background information.

Piercy&Company accepts no liability for either: any such alterations and/or additions to the background information by others; or any other changes made by others to the architectural content of the background information itself.

THE INTERNAL LAYOUTS TO THE EXISTING BUILDING ARE SHOWN FOR INFORMATION PURPOSES ONLY AS THE INTERNAL RECONFIGURATION DOES NOT REQUIRE PLANNING PERMISSION AND SHOULD NOT THEREFORE BE CONSIDERED AS PART OF THIS PLANNING APPLICATION

A 17.07.19 Planning

Rev	Date	Description

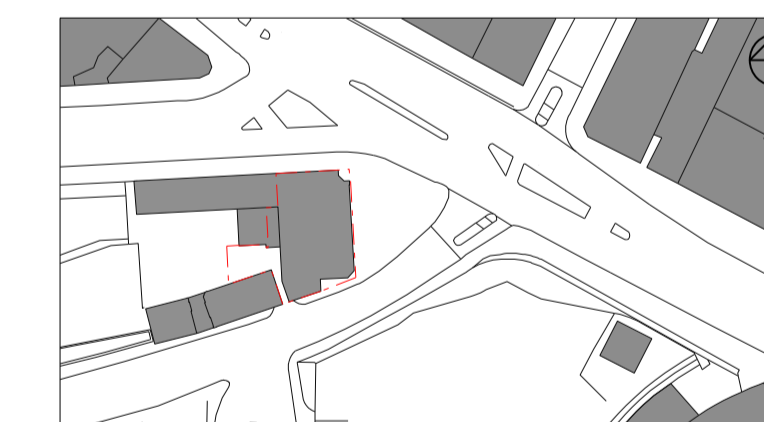

Project
Regents Park Road Hotel

Client
Uchaux LTD.

Drawing Title
Existing Roof Plan

Drawn	Checked	Approved
NA	NH	PJ


Date	Scale
17.07.19	1:50 @ A1 1:100 @ A3

Drawing Status
Planning

Project	Disc	Level	Series	Drg no.	Rev
13545	A	03	01	104	A

The Centro Building
39 Pender Street
London NW1 0DT

info@piercyandco.com
www.piercyandco.com
Telephone
+44 (0) 2074907546

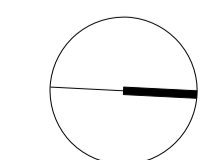

Notes
 This drawing is copyright Piercy&Company.

DISCLAIMER
 This document may be issued in an editable digital CAD format to enable others to use it as background information to make alterations and/or additions. In that instance the file will be accompanied by a PDF version as a record of the original file. It is for those parties making such alterations and/or additions to ensure that they make use of current background information.

Piercy&Company accepts no liability for either: any such alterations and/or additions to the background information by others; or any other changes made by others to the architectural content of the background information itself.

THE INTERNAL LAYOUTS TO THE EXISTING BUILDING ARE SHOWN FOR INFORMATION PURPOSES ONLY AS THE INTERNAL RECONFIGURATION DOES NOT REQUIRE PLANNING PERMISSION AND SHOULD NOT THEREFORE BE CONSIDERED AS PART OF THIS PLANNING APPLICATION



Rev	Date	Description
A	17.07.19	Planning

Project
 Regents Park Road Hotel


Client
 Uchaux LTD.

Drawing Title
 Existing East Elevation

Drawn	Checked	Approved
LP	NH	PJ
Date	Scale	
17.07.19	1:100 @ A1 1:200 @ A3	

Drawing Status
 Planning

Project	Disc	Level	Series	Drg no.	Rev
13545	A	XX	01	111	A

 

The Centro Building
 39 Plender Street
 London NW1 0DT
 info@piercyandco.com
 www.piercyandco.com
 Telephone
 +44 (0) 2074907546

Notes

This drawing is copyright Piercy&Company.

DISCLAIMER

This document may be issued in an editable digital CAD format to enable others to use it as background information to make alterations and/or additions. In that instance the file will be accompanied by a PDF version as a record of the original file. It is for those parties making such alterations and/or additions to ensure that they make use of current background information.

Piercy&Company accepts no liability for either: any such alterations and/or additions to the background information by others; or any other changes made by others to the architectural content of the background information itself.


THE INTERNAL LAYOUTS TO THE EXISTING BUILDING ARE SHOWN FOR INFORMATION PURPOSES ONLY AS THE INTERNAL RECONFIGURATION DOES NOT REQUIRE PLANNING PERMISSION AND SHOULD NOT THEREFORE BE CONSIDERED AS PART OF THIS PLANNING APPLICATION



Haverstock Hill

Site Extent

Rev	Date	Description
A	17.07.19	Planning

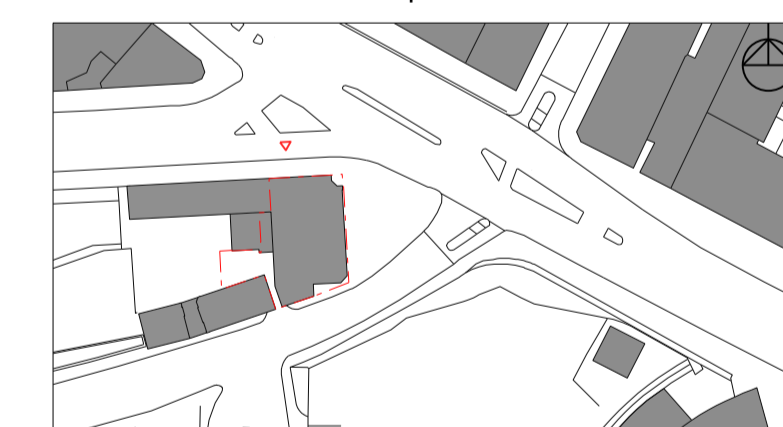

Project
Regents Park Road Hotel

Client
Uchaux LTD.

Drawing Title
Existing North Elevation

Drawn	Checked	Approved
LP	NH	PJ
Date	Scale	
17.07.19	1:100 @ A1 1:200 @ A3	

Drawing Status
Planning

Project	Disc	Level	Series	Drg no.	Rev
13545	A	XX	01	112	A



The Centro Building
39 Plender Street
London NW1 0DT

info@piercyandco.com
www.piercyandco.com
Telephone
+44 (0) 2074907546

Notes


This drawing is copyright Piercy&Company.

DISCLAIMER

This document may be issued in an editable digital CAD format to enable others to use it as background information to make alterations and/or additions. In that instance the file will be accompanied by a PDF version as a record of the original file. It is for those parties making such alterations and/or additions to ensure that they make use of current background information.


Piercy&Company accepts no liability for either: any such alterations and/or additions to the background information by others; or any other changes made by others to the architectural content of the background information itself.

THE INTERNAL LAYOUTS TO THE EXISTING BUILDING ARE SHOWN FOR INFORMATION PURPOSES ONLY AS THE INTERNAL RECONFIGURATION DOES NOT REQUIRE PLANNING PERMISSION AND SHOULD NOT THEREFORE BE CONSIDERED AS PART OF THIS PLANNING APPLICATION

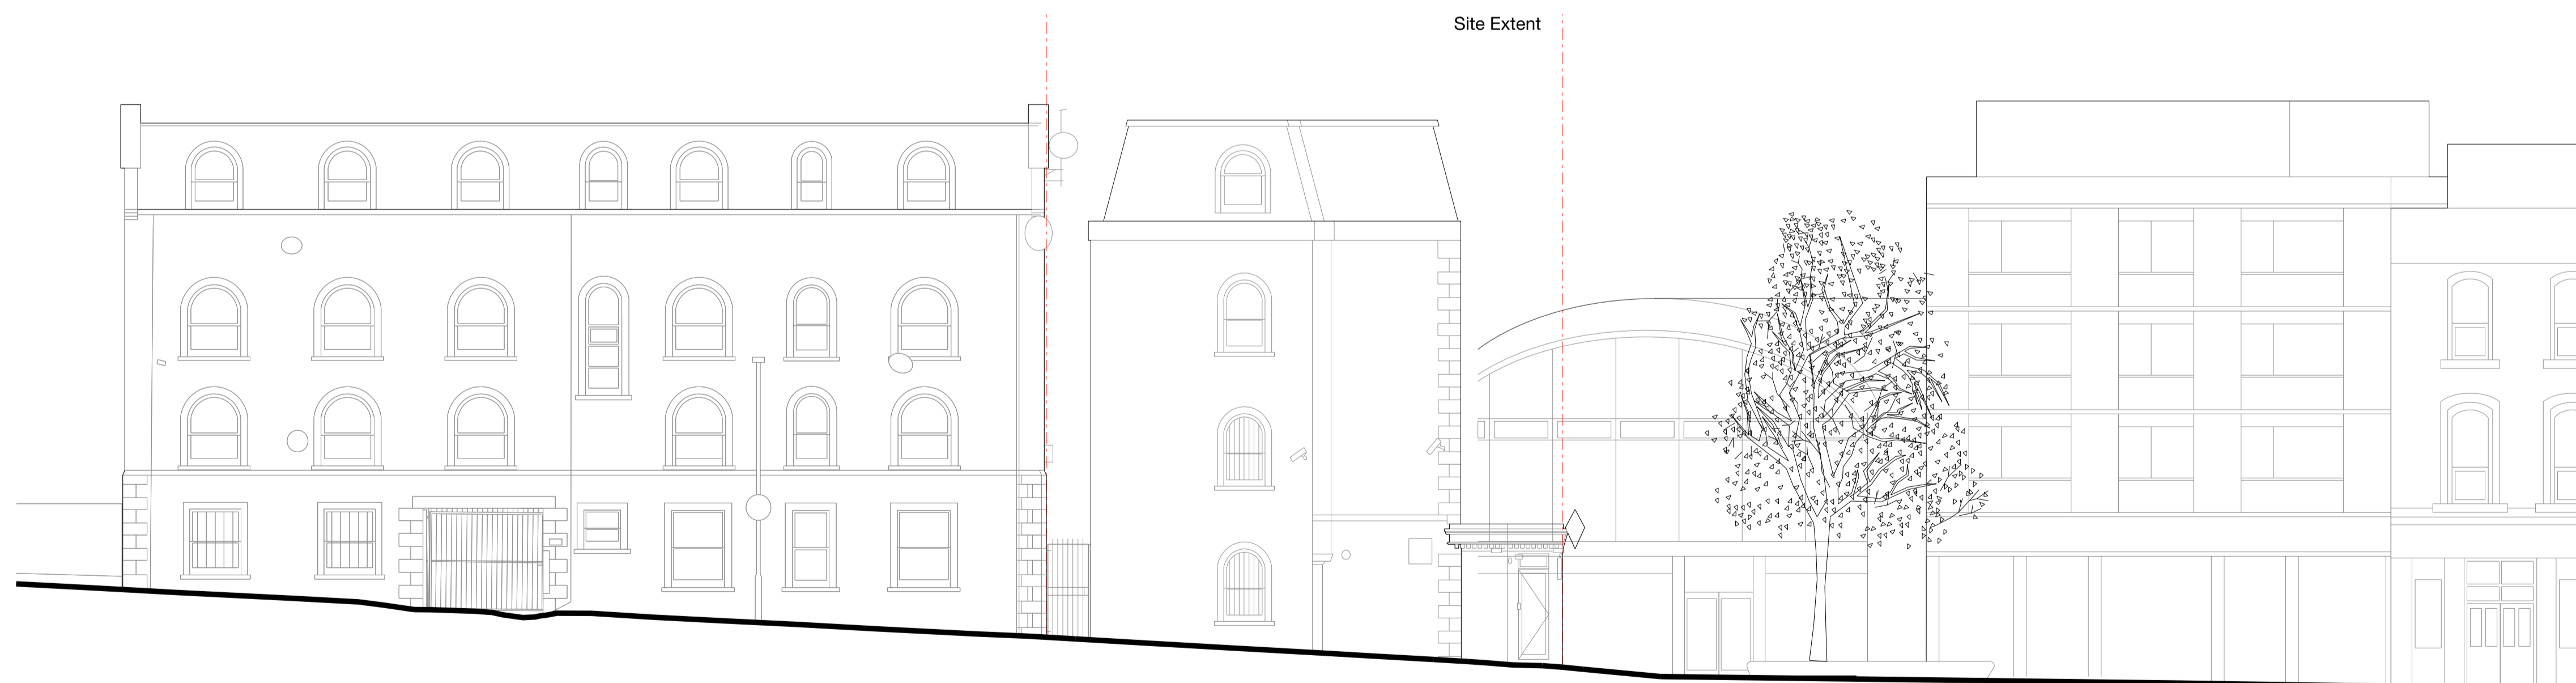

A	17.07.19	Planning
---	----------	----------

Rev	Date	Description
-----	------	-------------

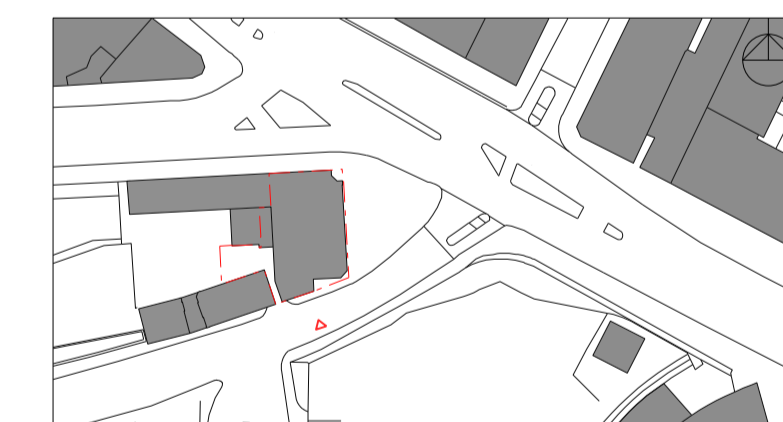

Project
Regents Park Road Hotel

Client
Uchaux LTD.


Drawing Title
Existing South Elevation

Drawn LP	Checked NH	Approved PJ
--------------------	----------------------	-----------------------

Date 17.07.19	Scale 1:100 @ A1 1:200 @ A3
-------------------------	--

Drawing Status
Planning

Project	Disc	Level	Series	Drg no.	Rev
13545	A	XX	01	113	A

 

The Centro Building
39 Pender Street
London NW1 0DT

info@piercyandco.com
www.piercyandco.com

Telephone
+44 (0) 2074907546

Notes

This drawing is copyright Piercy&Company.

DISCLAIMER

This document may be issued in an editable digital CAD format to enable others to use it as background information to make alterations and/or additions. In that instance the file will be accompanied by a PDF version as a record of the original file. It is for those parties making such alterations and/or additions to ensure that they make use of current background information.

Piercy&Company accepts no liability for either: any such alterations and/or additions to the background information by others; or any other changes made by others to the architectural content of the background information itself.

THE INTERNAL LAYOUTS TO THE EXISTING BUILDING ARE SHOWN FOR INFORMATION PURPOSES ONLY AS THE INTERNAL RECONFIGURATION DOES NOT REQUIRE PLANNING PERMISSION AND SHOULD NOT THEREFORE BE CONSIDERED AS PART OF THIS PLANNING APPLICATION



Rev	Date	Description
A	17.07.19	Planning

Project
Regents Park Road Hotel


Client
Uchaux LTD.

Drawing Title
Existing West Elevation

Drawn	Checked	Approved
LP	NH	PJ
Date		Scale
17.07.19		1:100 @ A1 1:200 @ A3

Drawing Status
Planning

Project	Disc	Level	Series	Drg no.	Rev
13545	A	XX	01	114	A

 

The Centro Building
39 Pender Street
London NW1 0DT

info@piercyandco.com
www.piercyandco.com

Telephone
+44 (0) 2074907546