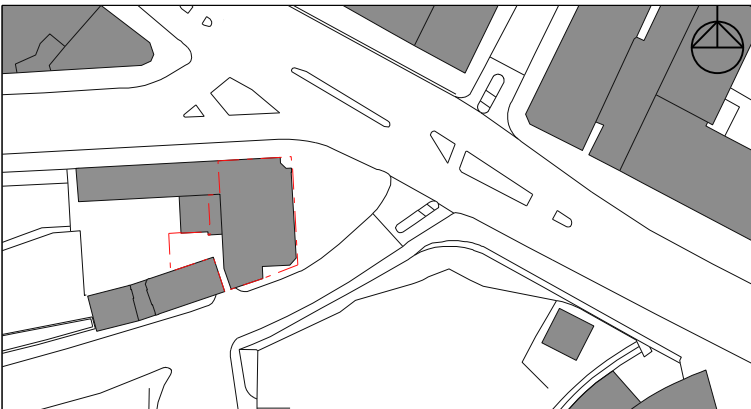


Notes
This drawing is copyright Piercy&Company.

DISCLAIMER
This document may be issued in an editable digital CAD format to enable others to use it as background information to make alterations and/or additions. In that instance the file will be accompanied by a PDF version as a record of the original file. It is for those parties making such alterations and/or additions to ensure that they make use of current background information.

Piercy&Company accepts no liability for either: any such alterations and/or additions to the background information by others; or any other changes made by others to the architectural content of the background information itself.


THE INTERNAL LAYOUTS TO THE EXISTING BUILDING ARE SHOWN FOR INFORMATION PURPOSES ONLY AS THE INTERNAL RECONFIGURATION DOES NOT REQUIRE PLANNING PERMISSION AND SHOULD NOT THEREFORE BE CONSIDERED AS PART OF THIS PLANNING APPLICATION

A	12.07.19	Planning			
Rev	Date	Description			
					
Project Regents Park Road Hotel					
Client Uchaux LTD.					
Drawing Title Proposed Basement 2 Plan					
Drawn NA	Checked LP	Approved NH			
Date 12.07.19	Scale 1:50 @ A1 1:100 @ A3				
Drawing Status Planning					
Project 13545	Disc A	Level -2	Series 00	Drg no. 098	Rev A

The Centro Building
39 Plender Street
London NW1 0DT

info@piercyandco.com
www.piercyandco.com
Telephone
+44 (0) 2074907546

Piercy & Company

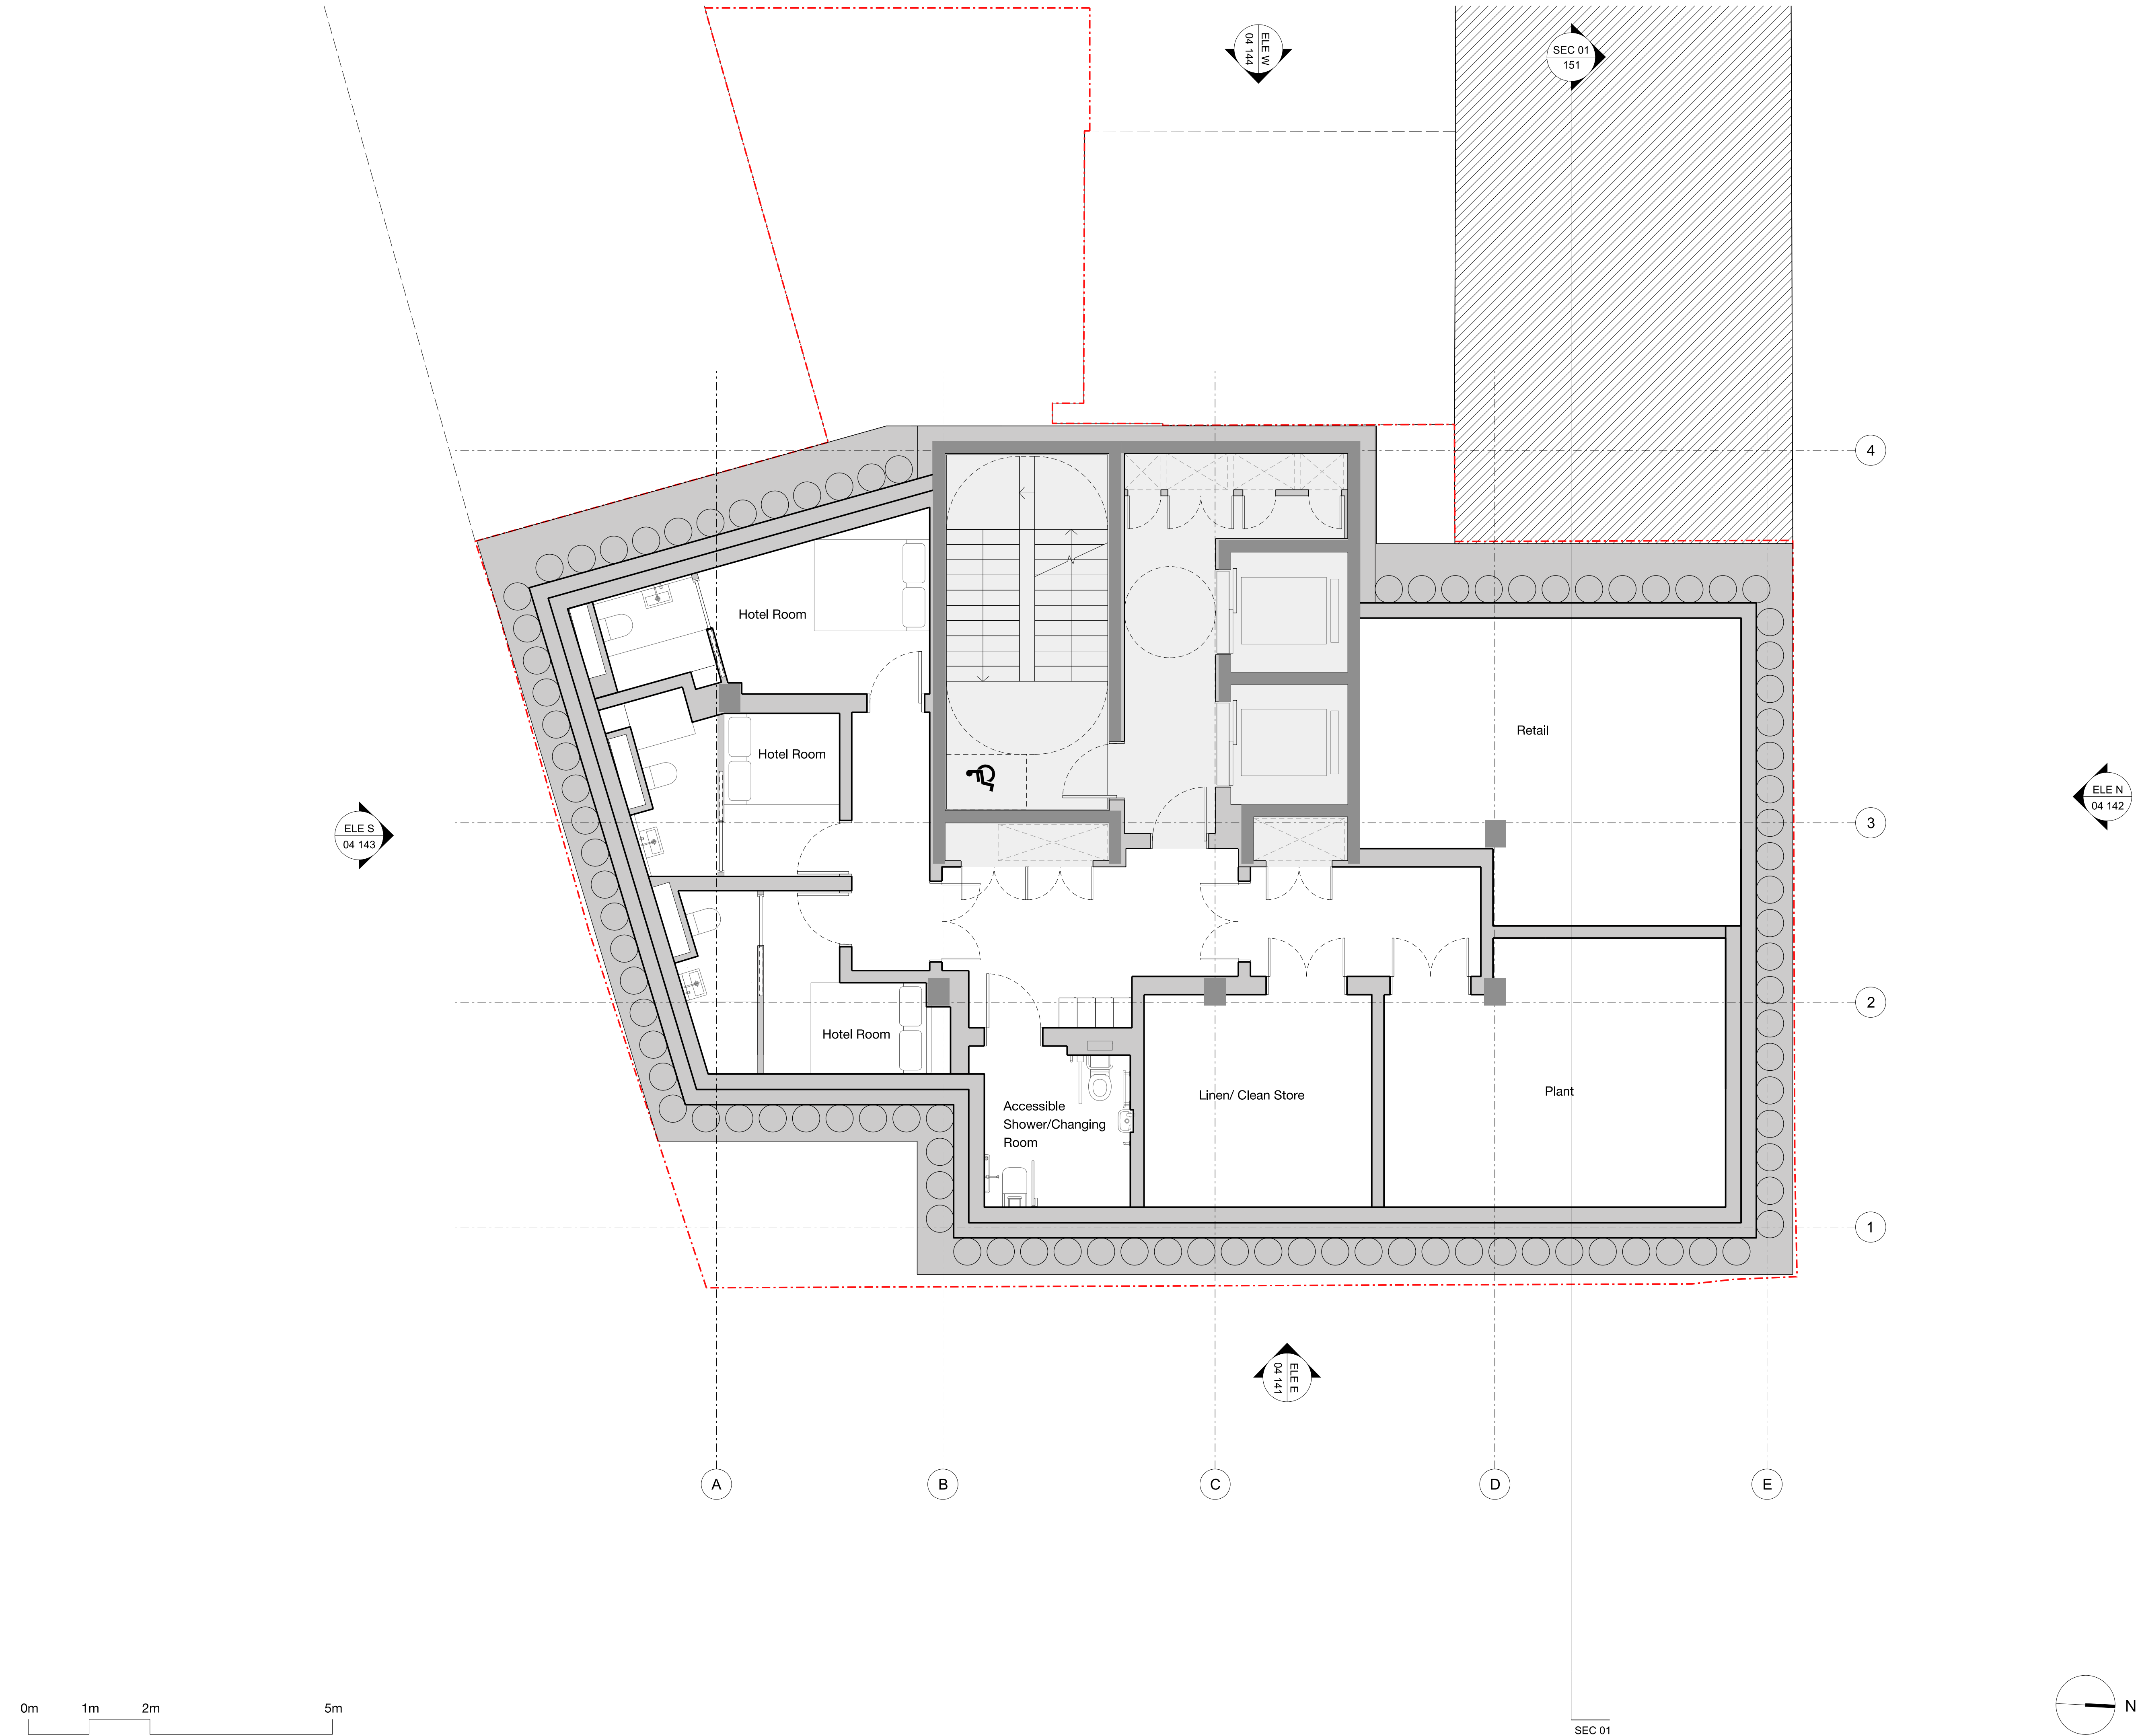



Notes
This drawing is copyright Piercy&Company.

DISCLAIMER
This document may be issued in an editable digital CAD format to enable others to use it as background information to make alterations and/or additions. In that instance the file will be accompanied by a PDF version as a record of the original file. It is for those parties making such alterations and/or additions to ensure that they make use of current background information.

Piercy&Company accepts no liability for either: any such alterations and/or additions to the background information by others; or any other changes made by others to the architectural content of the background information itself.

THE INTERNAL LAYOUTS TO THE EXISTING BUILDING ARE SHOWN FOR INFORMATION PURPOSES ONLY AS THE INTERNAL RECONFIGURATION DOES NOT REQUIRE PLANNING PERMISSION AND SHOULD NOT THEREFORE BE CONSIDERED AS PART OF THIS PLANNING APPLICATION

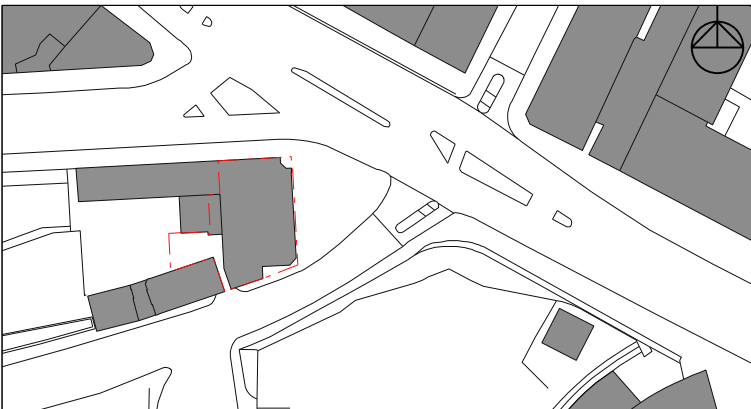	12.07.19	Planning			
Rev	Date	Description			
					
Project Regents Park Road Hotel					
Client Uchaux LTD.					
Drawing Title Proposed Basement 1 Plan					
Drawn NA	Checked LP	Approved NH			
Date 12.07.19	Scale 1:50 @ A1 1:100 @ A3				
Drawing Status Planning					
Project 13545	Disc A	Level -1	Series 00	Drg no. 099	Rev A

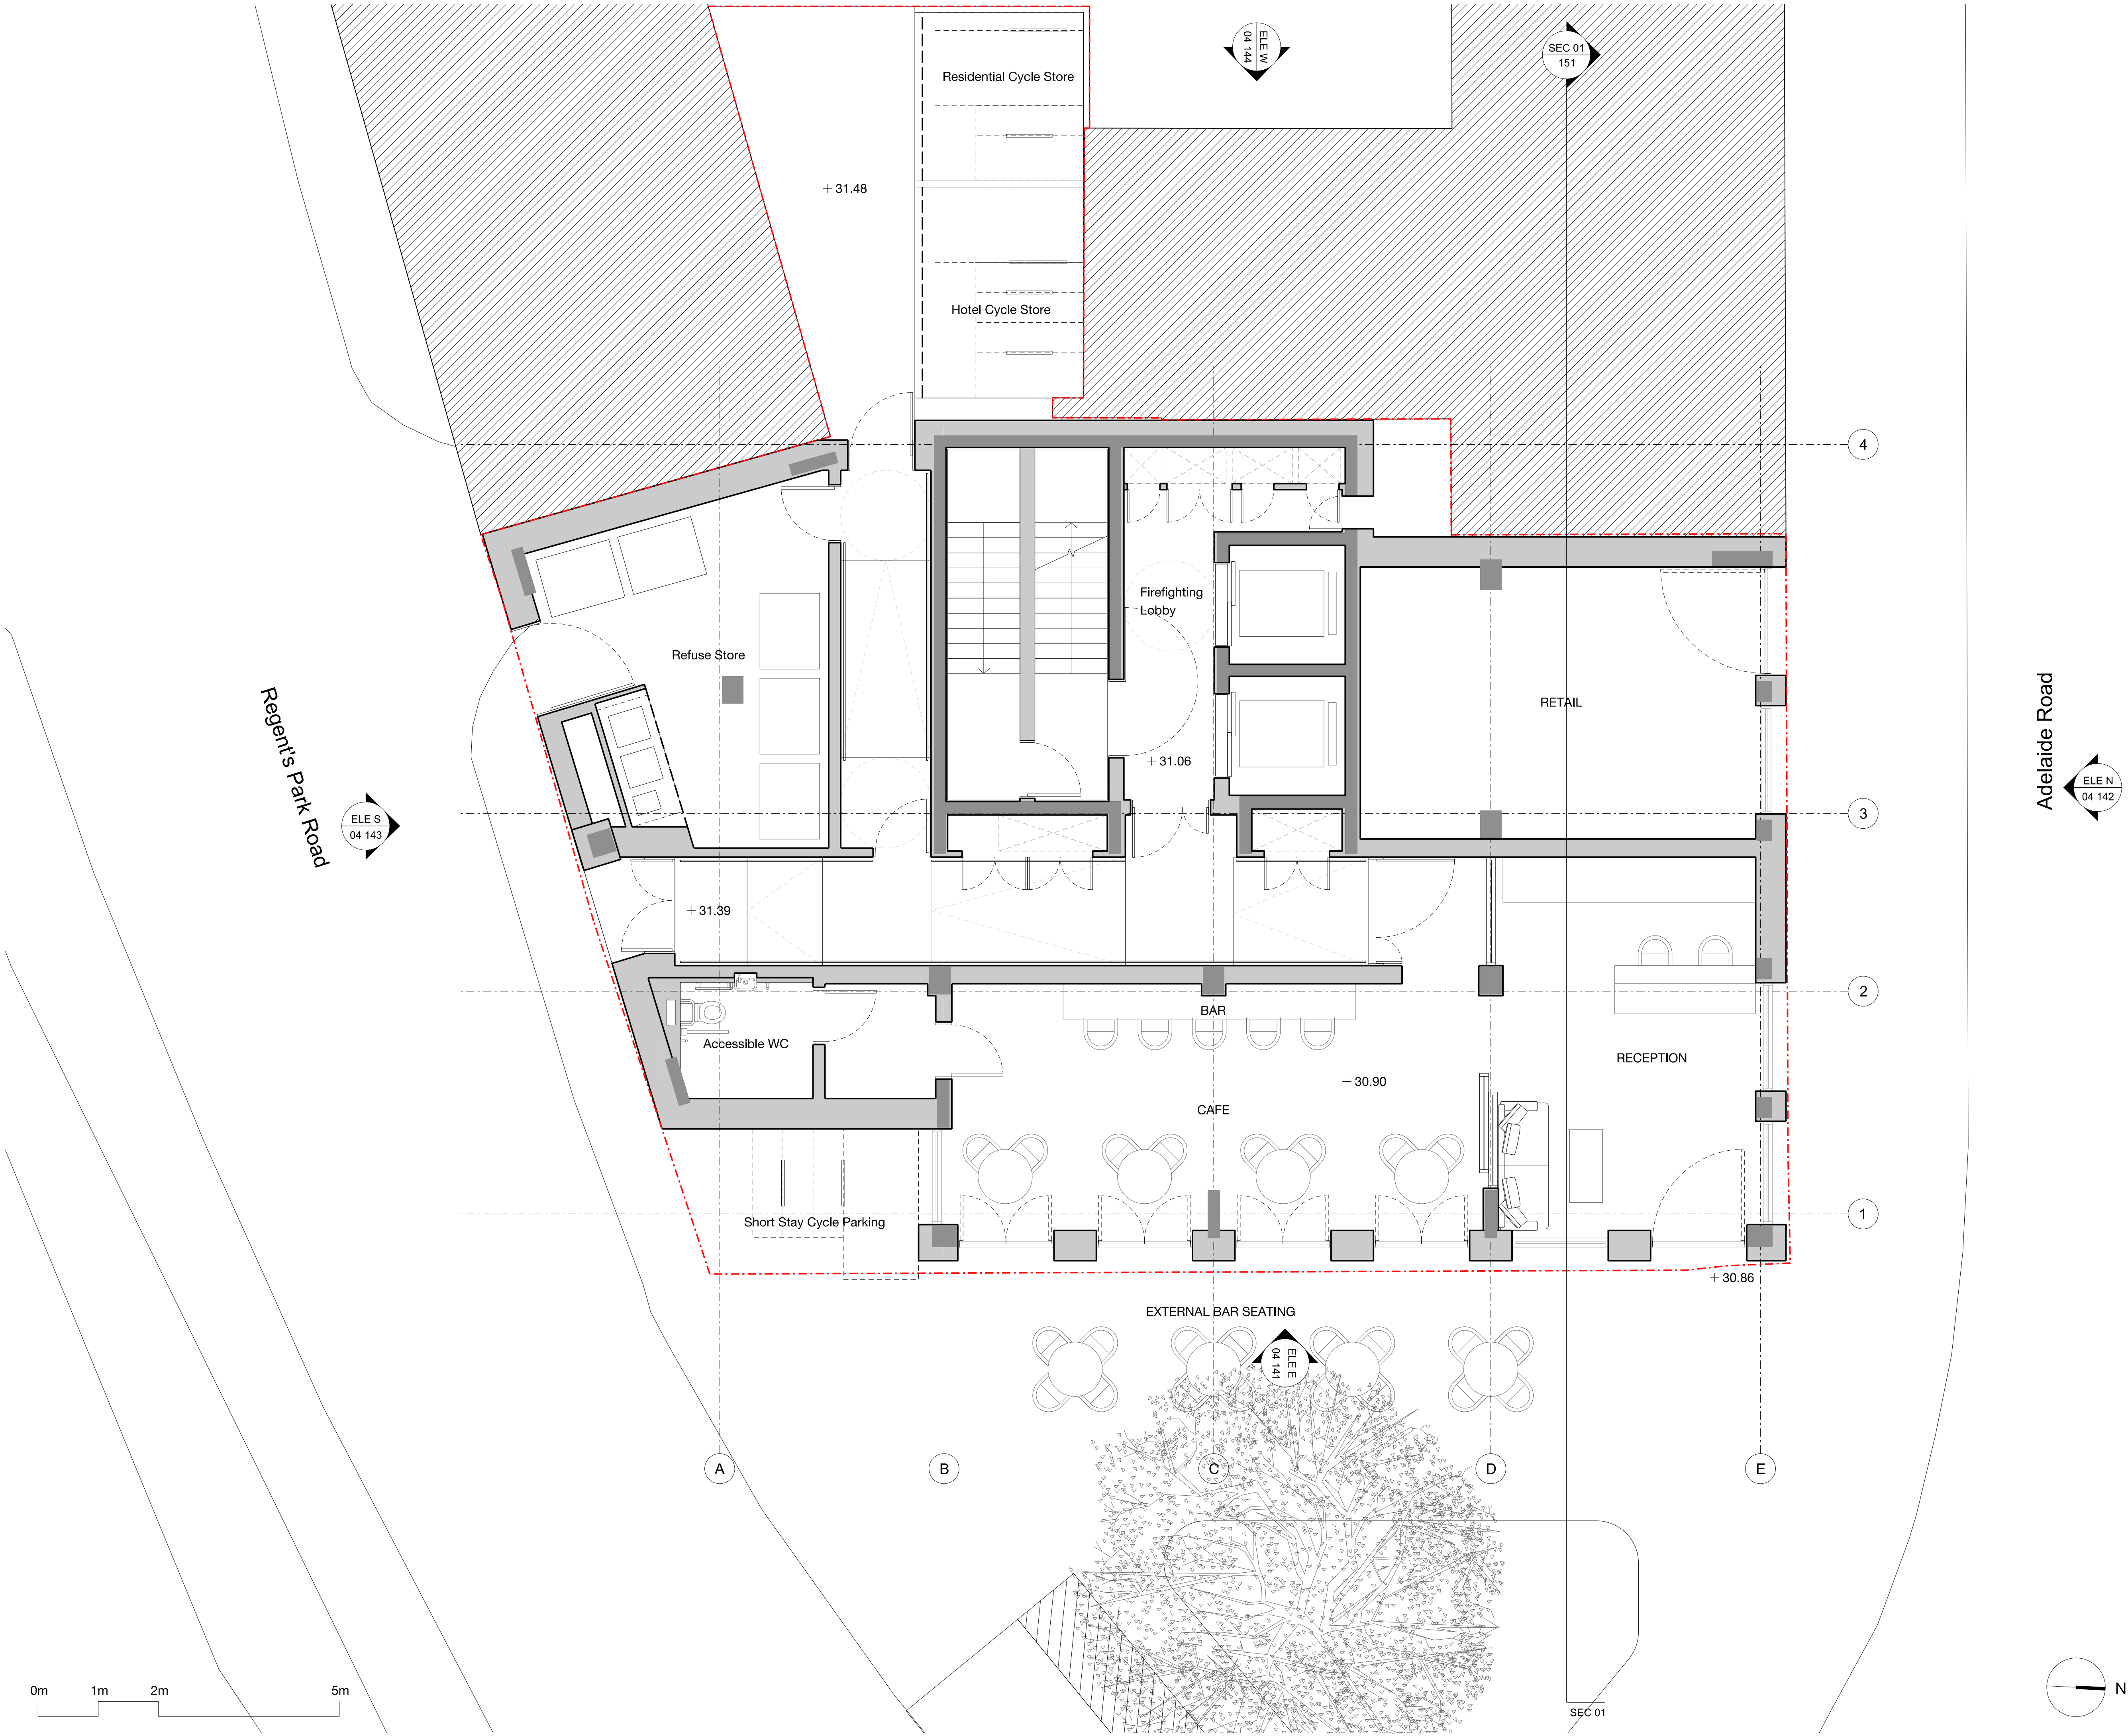

Notes
This drawing is copyright Piercy&Company.

DISCLAIMER
This document may be issued in an editable digital CAD format to enable others to use it as background information to make alterations and/or additions. In that instance the file will be accompanied by a PDF version as a record of the original file. It is for those parties making such alterations and/or additions to ensure that they make use of current background information.

Piercy&Company accepts no liability for either: any such alterations and/or additions to the background information by others; or any other changes made by others to the architectural content of the background information itself.

THE INTERNAL LAYOUTS TO THE EXISTING BUILDING ARE SHOWN FOR INFORMATION PURPOSES ONLY AS THE INTERNAL RECONFIGURATION DOES NOT REQUIRE PLANNING PERMISSION AND SHOULD NOT THEREFORE BE CONSIDERED AS PART OF THIS PLANNING APPLICATION

A	12.07.19	Planning
Rev	Date	Description

Project
Regents Park Road Hotel

Client
Uchaux LTD.

Drawing Title
Proposed Ground Floor Plan

Drawn NA	Checked LP	Approved NH
Date 12.07.19	Scale 1:50 @ A1 1:100 @ A3	


Drawing Status
Planning

Project 13545	Disc A	Level 00	Series 00	Drg no. 100	Rev A
-------------------------	------------------	--------------------	---------------------	-----------------------	-----------------

The Centro Building
39 Plender Street
London NW1 0DT

info@piercyandco.com
www.piercyandco.com

Telephone
+44 (0) 2074907546

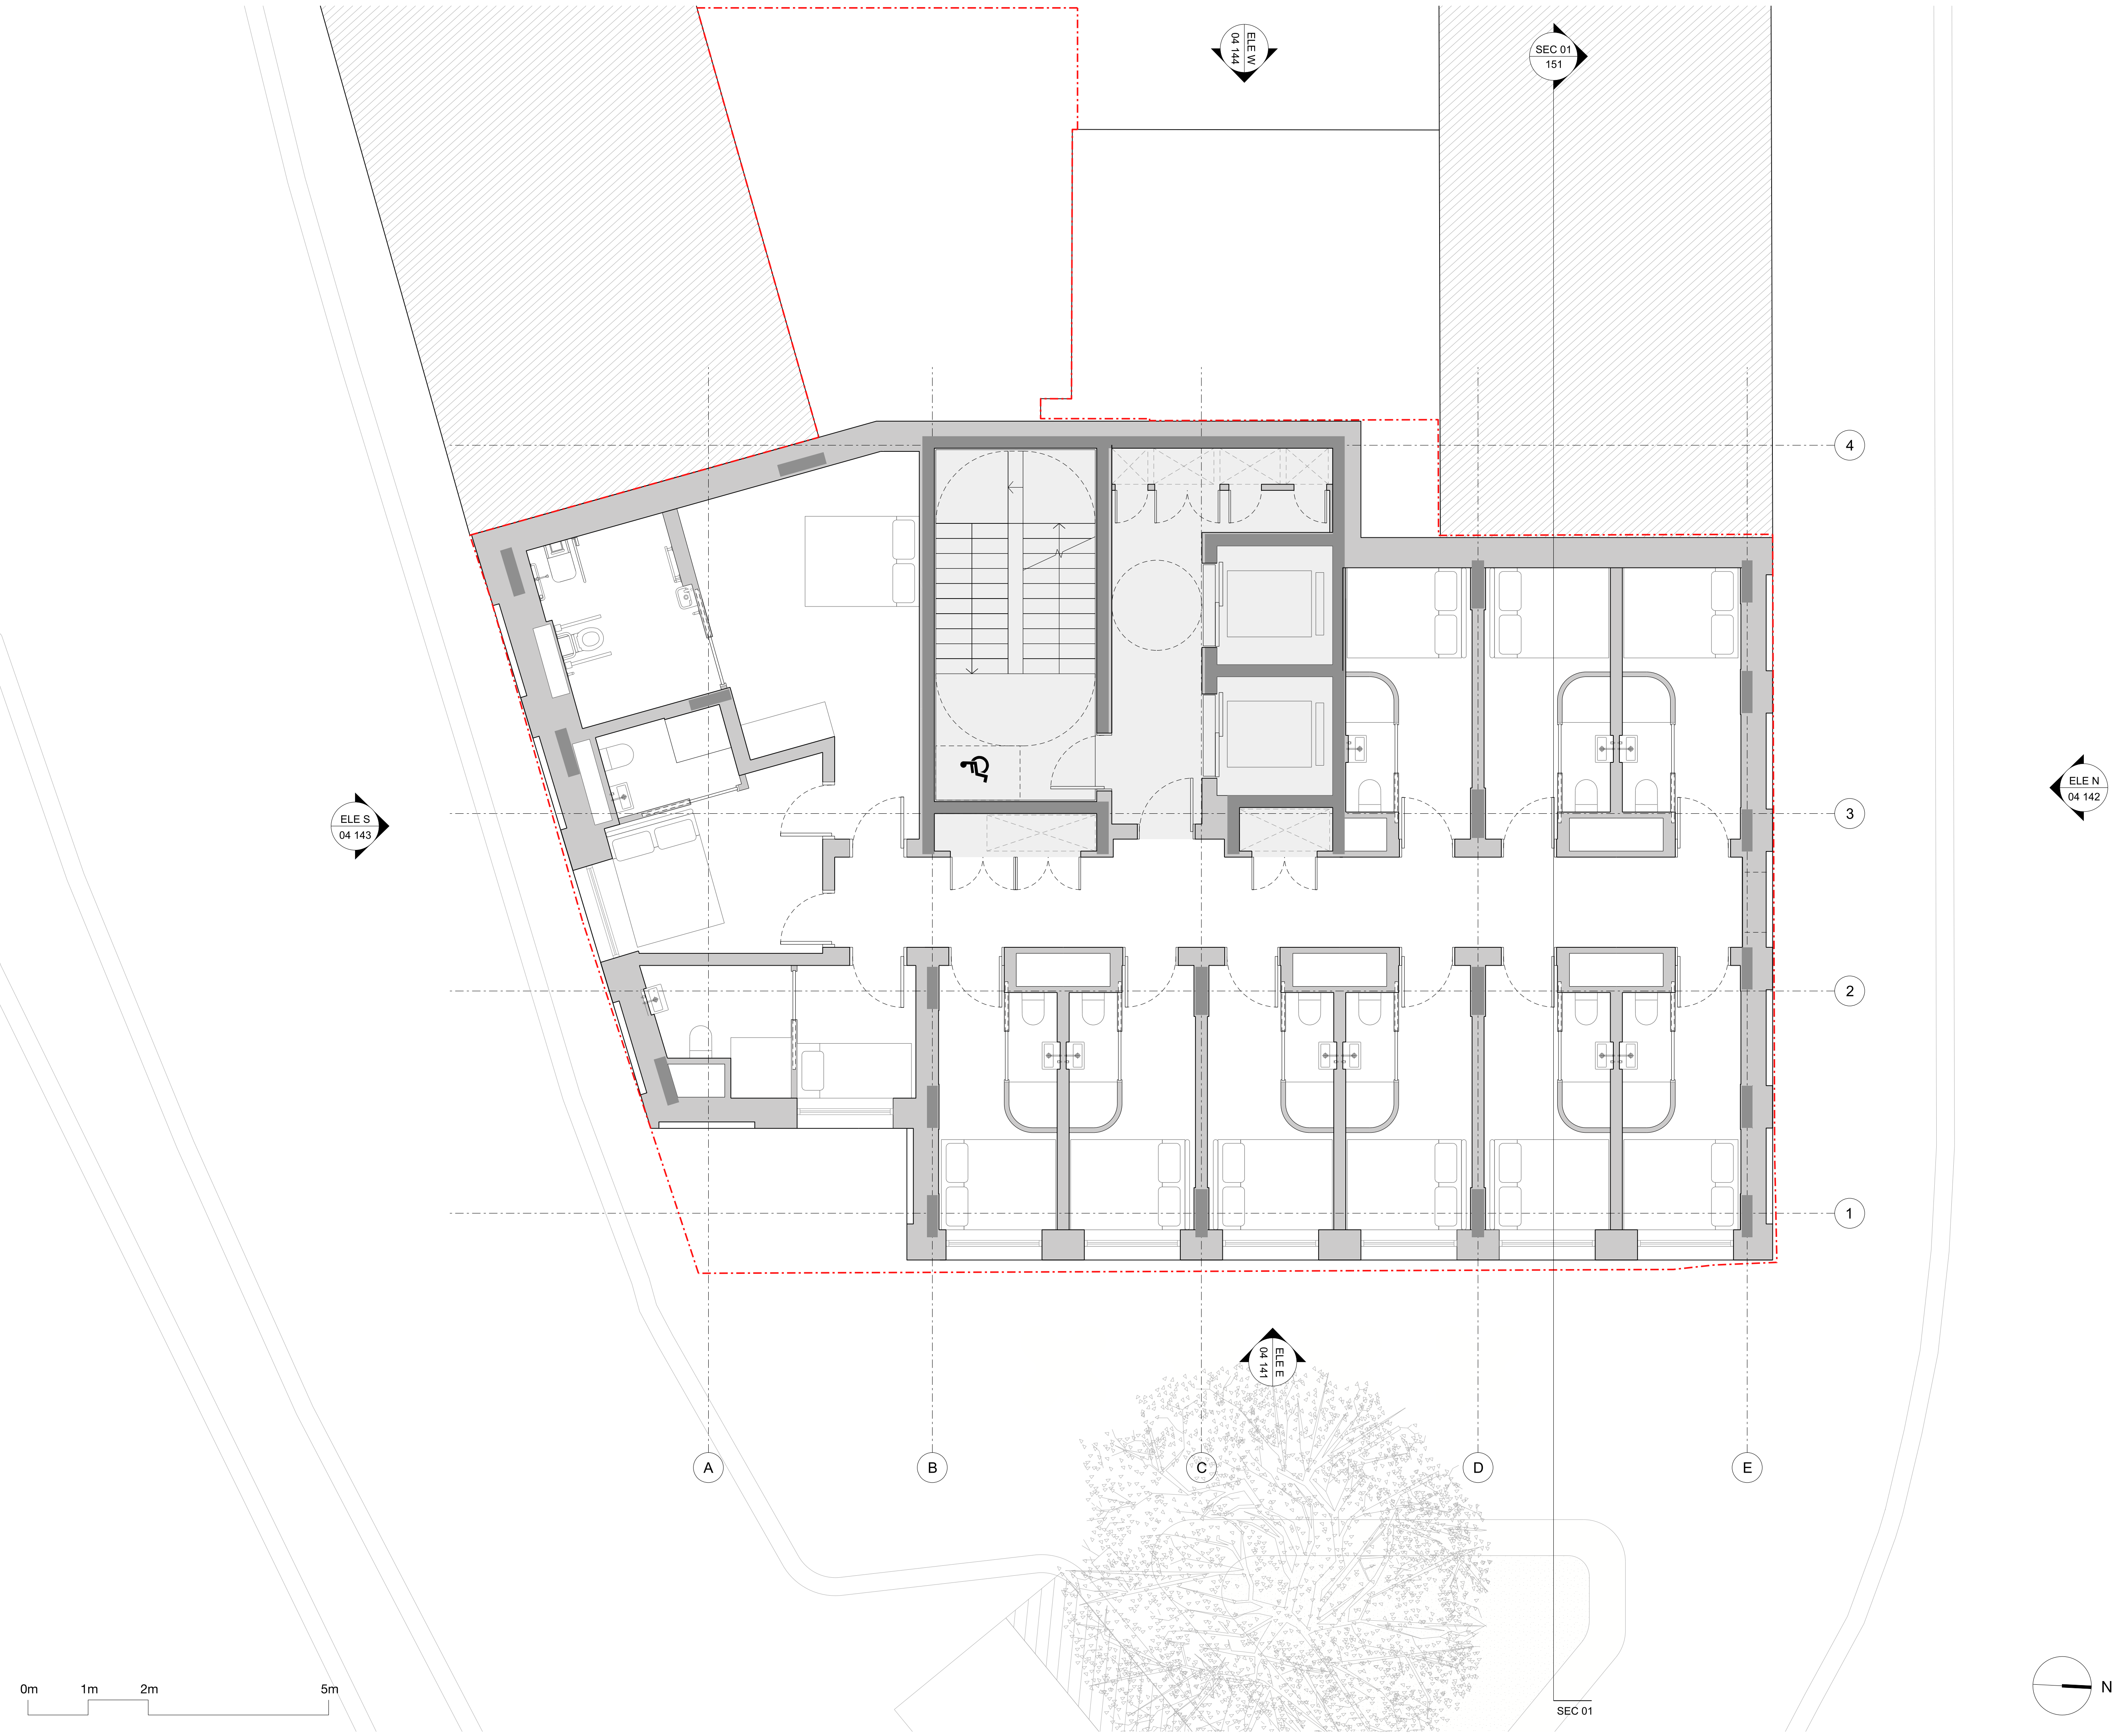


Notes
This drawing is copyright Piercy&Company.

DISCLAIMER
This document may be issued in an editable digital CAD format to enable others to use it as background information to make alterations and/or additions. In that instance the file will be accompanied by a PDF version as a record of the original file. It is for those parties making such alterations and/or additions to ensure that they make use of current background information.

Piercy&Company accepts no liability for either: any such alterations and/or additions to the background information by others; or any other changes made by others to the architectural content of the background information itself.

THE INTERNAL LAYOUTS TO THE EXISTING BUILDING ARE SHOWN FOR INFORMATION PURPOSES ONLY AS THE INTERNAL RECONFIGURATION DOES NOT REQUIRE PLANNING PERMISSION AND SHOULD NOT THEREFORE BE CONSIDERED AS PART OF THIS PLANNING APPLICATION

A	12.07.19	Planning
---	----------	----------

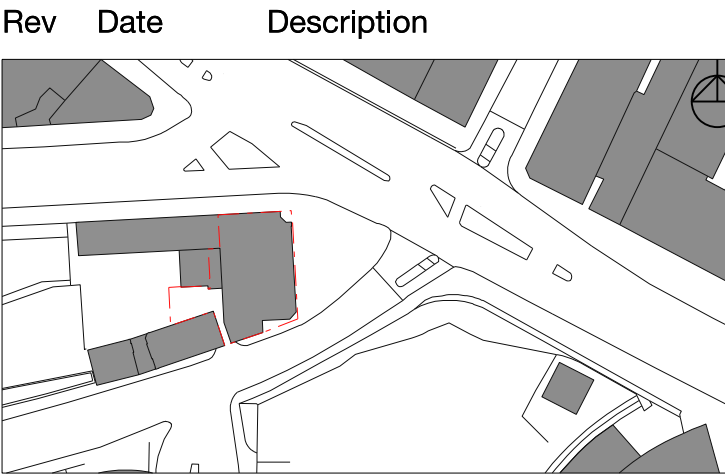

Project
Regents Park Road Hotel

Client
Uchaux LTD.

Drawing Title
Proposed First Floor Plan


Drawn NA	Checked LP	Approved NH
Date 12.07.19	Scale 1:50 @ A1 1:100 @ A3	

Drawing Status
Planning

Project	Disc	Level	Series	Drg no.	Rev
13545	A	01	00	101	A

The Centro Building 39 Plender Street London NW1 0DT	info@piercyandco.com www.piercyandco.com Telephone +44 (0) 2074907546
--	--

Piercy & Company

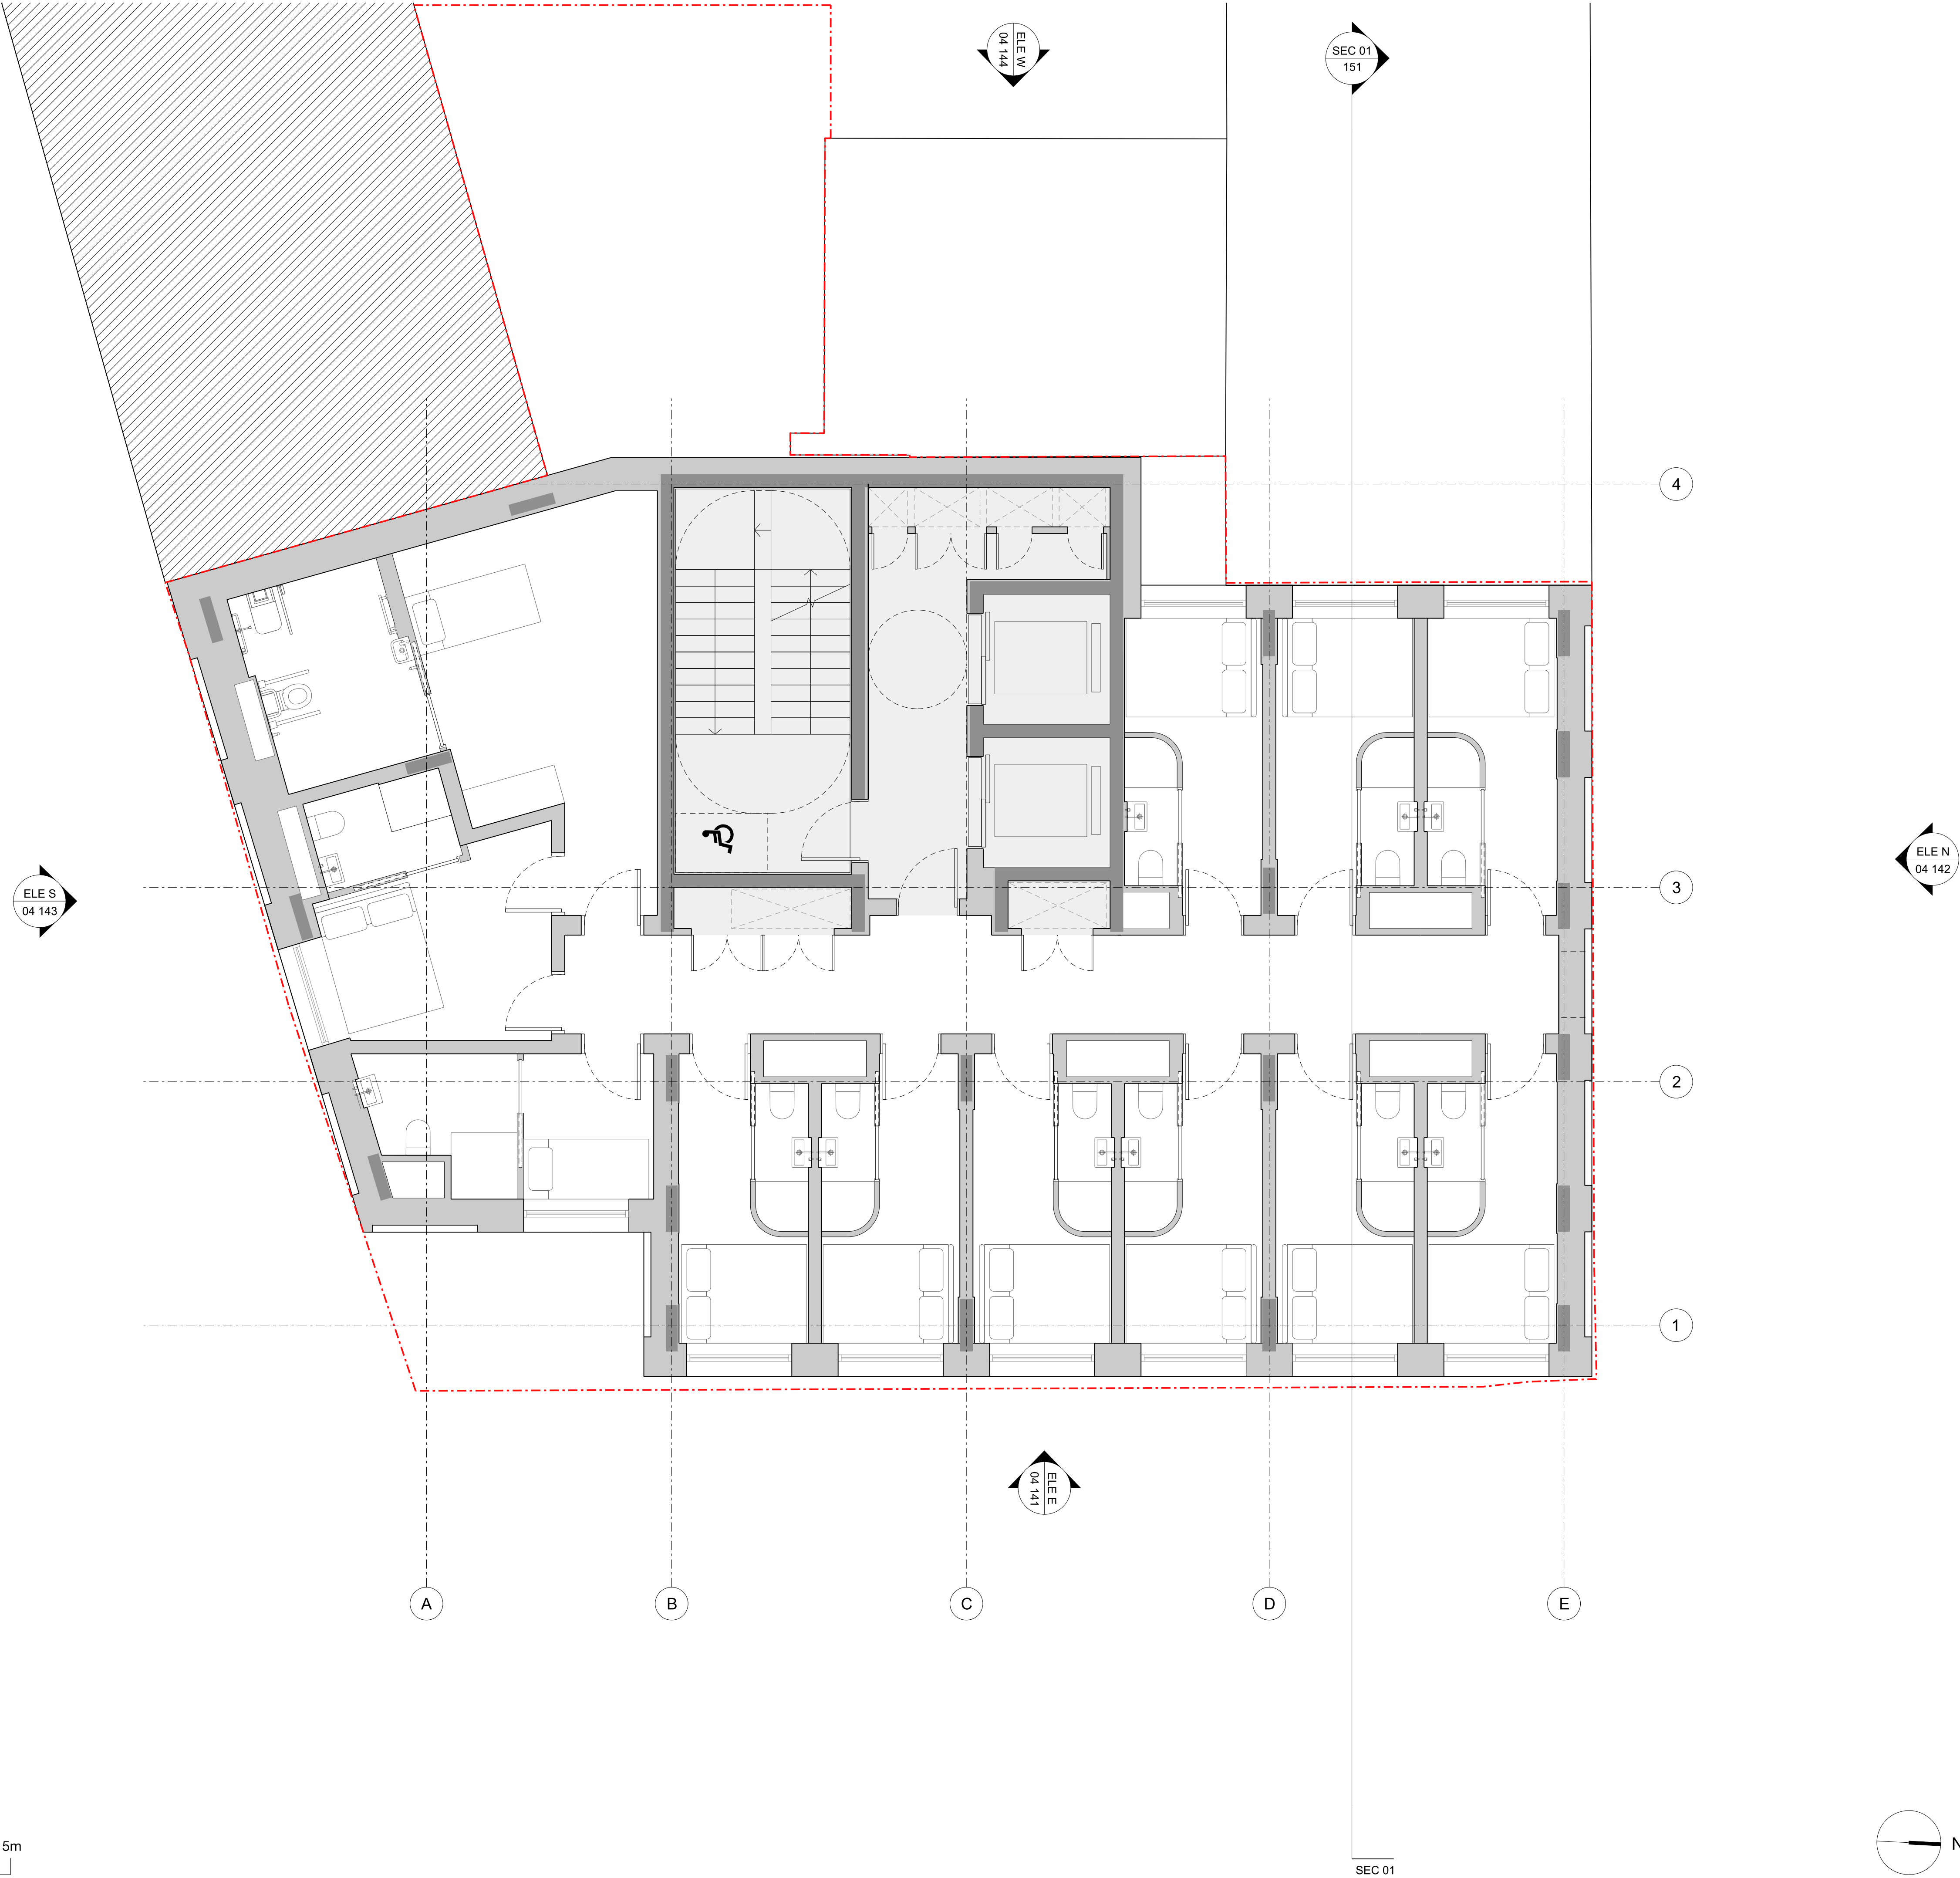

Notes
This drawing is copyright Piercy&Company.

DISCLAIMER
This document may be issued in an editable digital CAD format to enable others to use it as background information to make alterations and/or additions. In that instance the file will be accompanied by a PDF version as a record of the original file. It is for those parties making such alterations and/or additions to ensure that they make use of current background information.

Piercy&Company accepts no liability for either: any such alterations and/or additions to the background information by others; or any other changes made by others to the architectural content of the background information itself.

THE INTERNAL LAYOUTS TO THE EXISTING BUILDING ARE SHOWN FOR INFORMATION PURPOSES ONLY AS THE INTERNAL RECONFIGURATION DOES NOT REQUIRE PLANNING PERMISSION AND SHOULD NOT THEREFORE BE CONSIDERED AS PART OF THIS PLANNING APPLICATION

A	12.07.19	Planning
Rev	Date	Description

Project
Regents Park Road Hotel

Client
Uchaux LTD.

Drawing Title
Proposed Third Floor Plan


Drawn NA	Checked LP	Approved NH
Date 12.07.19	Scale 1:50 @ A1 1:100 @ A3	

Drawing Status
Planning

Project 13545	Disc A	Level 03	Series 00	Drg no. 103	Rev A
-------------------------	------------------	--------------------	---------------------	-----------------------	-----------------

The Centro Building
39 Plender Street
London NW1 0DT

info@piercyandco.com
www.piercyandco.com
Telephone
+44 (0) 2074907546

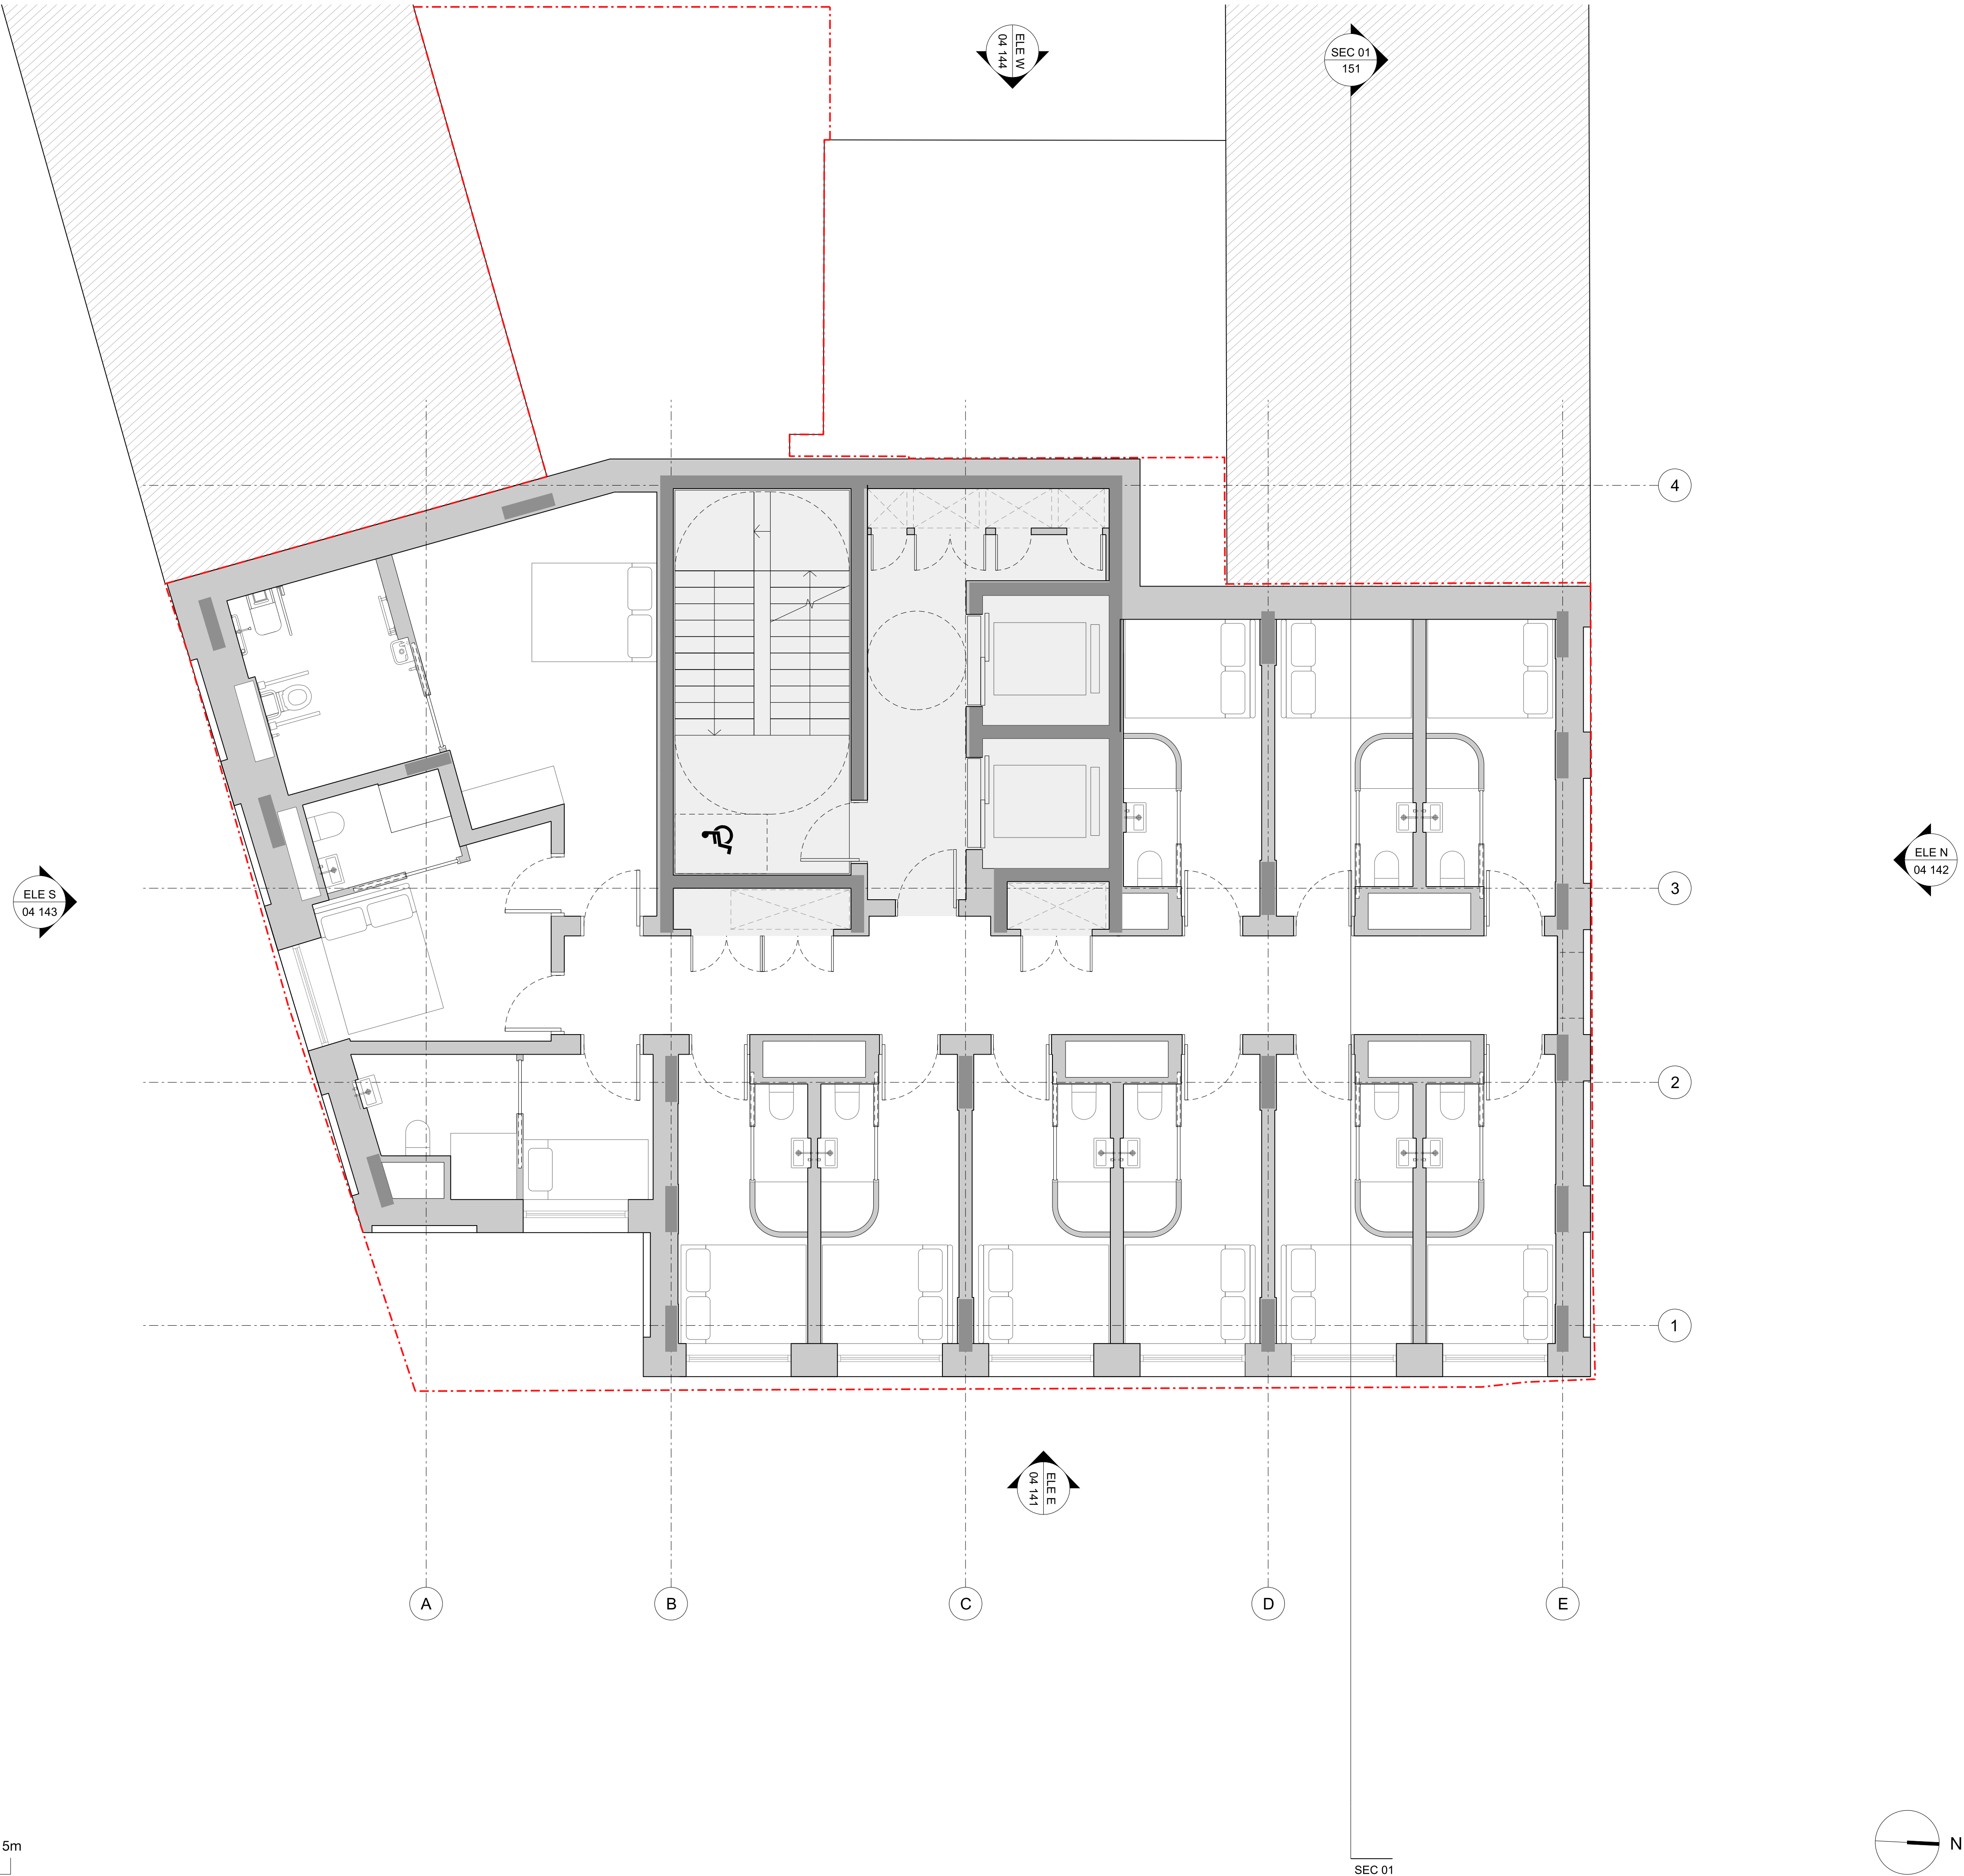

Notes
This drawing is copyright Piercy&Company.

DISCLAIMER
This document may be issued in an editable digital CAD format to enable others to use it as background information to make alterations and/or additions. In that instance the file will be accompanied by a PDF version as a record of the original file. It is for those parties making such alterations and/or additions to ensure that they make use of current background information.

Piercy&Company accepts no liability for either: any such alterations and/or additions to the background information by others; or any other changes made by others to the architectural content of the background information itself.

THE INTERNAL LAYOUTS TO THE EXISTING BUILDING ARE SHOWN FOR INFORMATION PURPOSES ONLY AS THE INTERNAL RECONFIGURATION DOES NOT REQUIRE PLANNING PERMISSION AND SHOULD NOT THEREFORE BE CONSIDERED AS PART OF THIS PLANNING APPLICATION

A	12.07.19	Planning
Rev	Date	Description

Project
Regents Park Road Hotel

Client
Uchaux LTD.

Drawing Title
Proposed Second Floor Plan

Drawn NA	Checked LP	Approved NH
Date 12.07.19	Scale 1:50 @ A1 1:100 @ A3	


Drawing Status
Planning

Project 13545	Disc A	Level 02	Series 00	Drg no. 102	Rev A
-------------------------	------------------	--------------------	---------------------	-----------------------	-----------------

The Centro Building
39 Plender Street
London NW1 0DT

info@piercyandco.com
www.piercyandco.com
Telephone
+44 (0) 2074907546

Piercy & Company

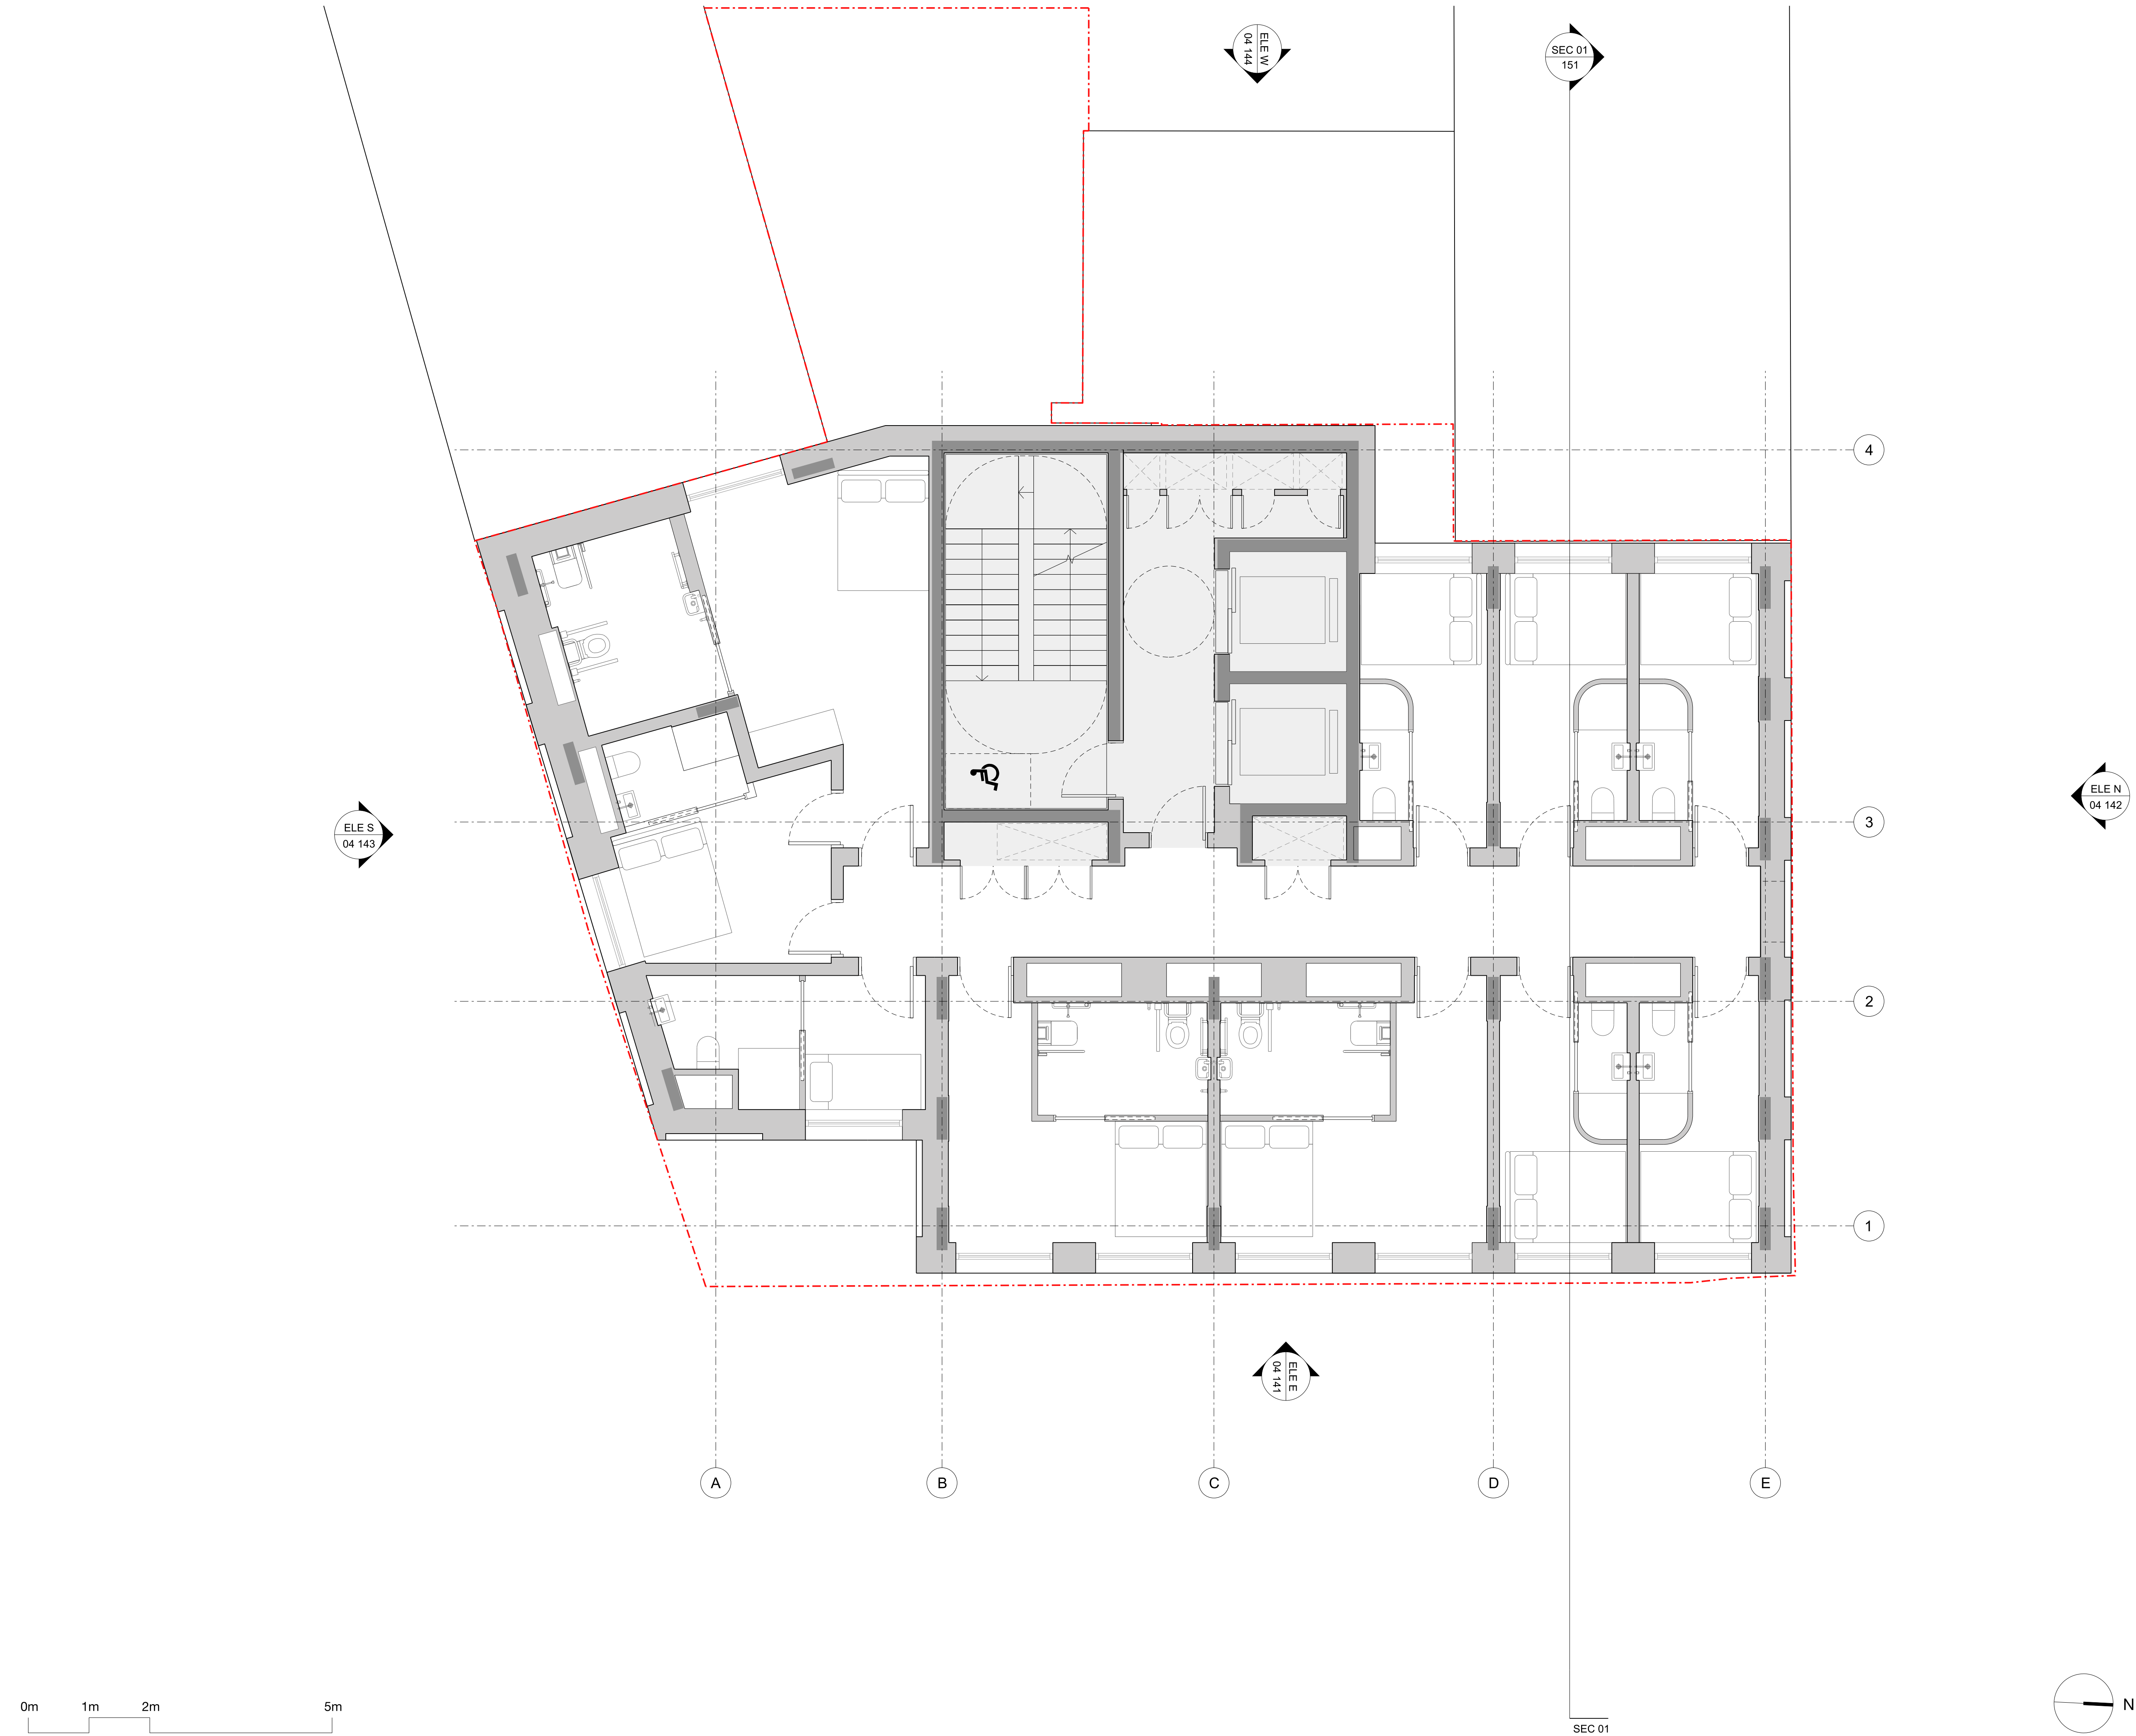

Notes
This drawing is copyright Piercy&Company.

DISCLAIMER
This document may be issued in an editable digital CAD format to enable others to use it as background information to make alterations and/or additions. In that instance the file will be accompanied by a PDF version as a record of the original file. It is for those parties making such alterations and/or additions to ensure that they make use of current background information.

Piercy&Company accepts no liability for either: any such alterations and/or additions to the background information by others; or any other changes made by others to the architectural content of the background information itself.

THE INTERNAL LAYOUTS TO THE EXISTING BUILDING ARE SHOWN FOR INFORMATION PURPOSES ONLY AS THE INTERNAL RECONFIGURATION DOES NOT REQUIRE PLANNING PERMISSION AND SHOULD NOT THEREFORE BE CONSIDERED AS PART OF THIS PLANNING APPLICATION

Rev	Date	Description
A	12.07.19	Planning

Project
Regents Park Road Hotel

Client
Uchaux LTD.

Drawing Title
Proposed Fourth Floor Plan

Drawn	Checked	Approved
NA	LP	NH
Date 12.07.19		Scale 1:50 @ A1 1:100 @ A3


Drawing Status
Planning

Project	Disc	Level	Series	Drg no.	Rev
13545	A	04	00	104	A

The Centro Building
39 Plender Street
London NW1 0DT

info@piercyandco.com
www.piercyandco.com
Telephone
+44 (0) 2074907546

Piercy & Company

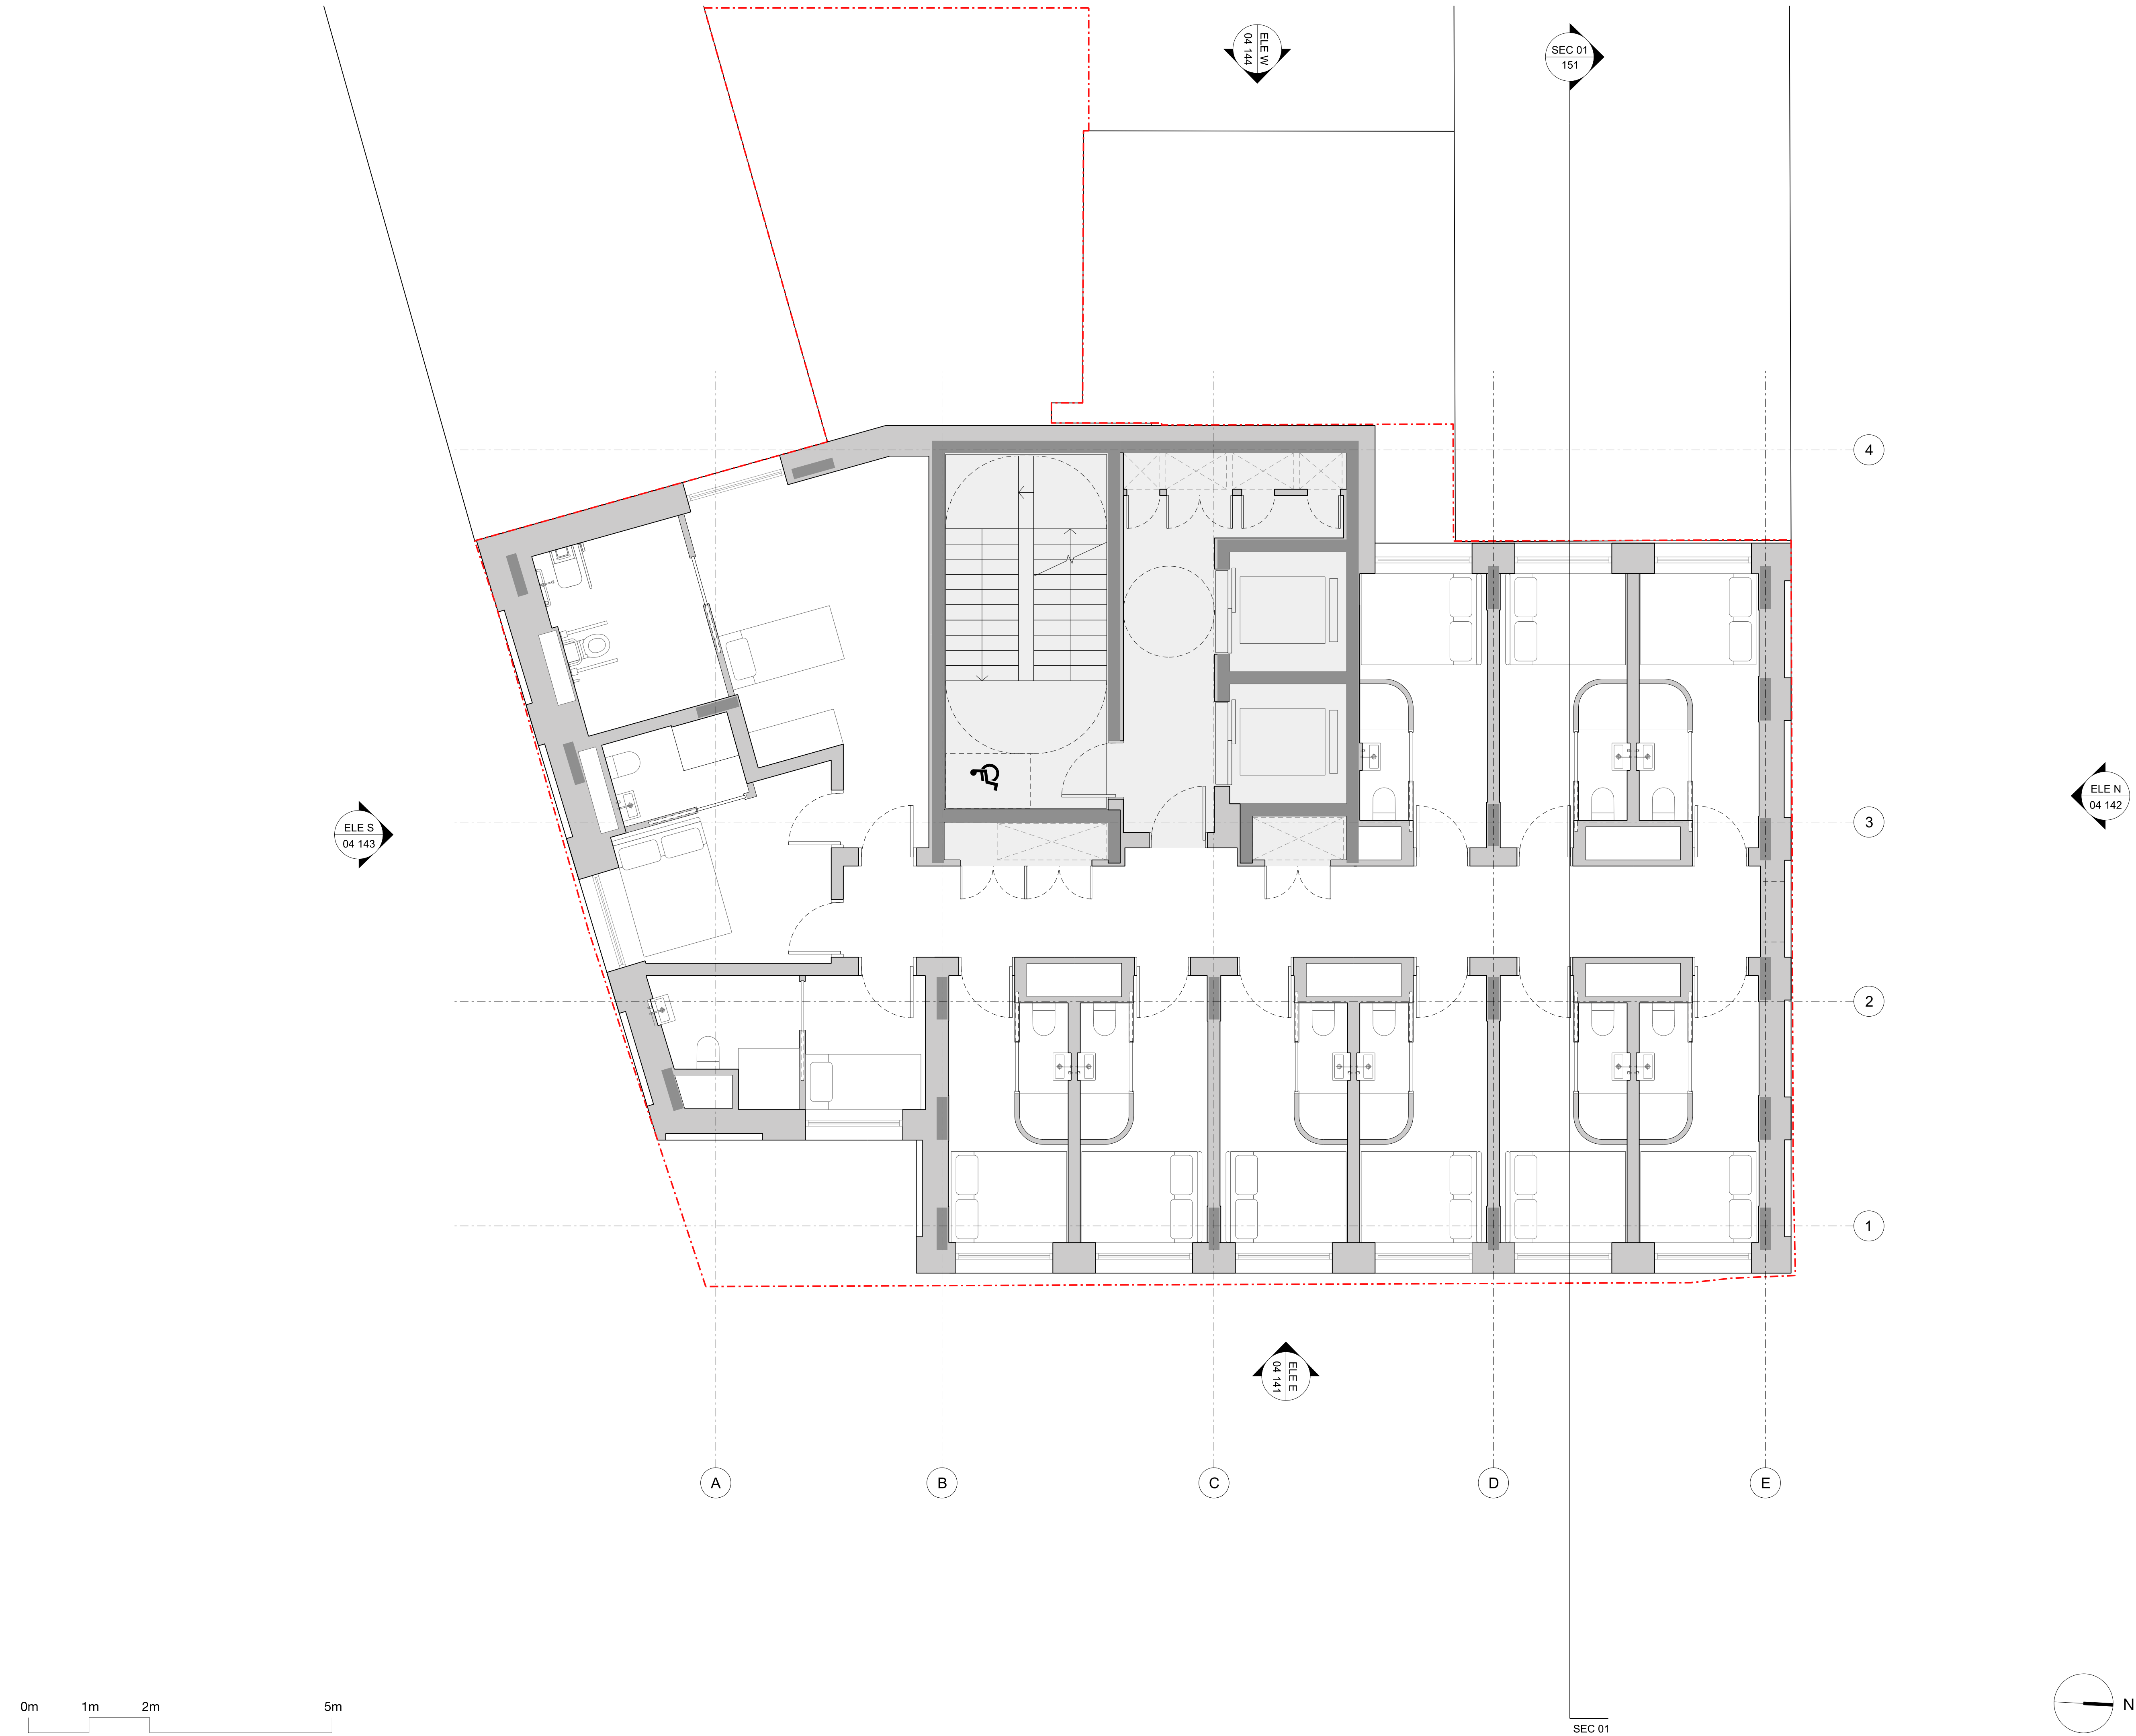

Notes
This drawing is copyright Piercy&Company.

DISCLAIMER
This document may be issued in an editable digital CAD format to enable others to use it as background information to make alterations and/or additions. In that instance the file will be accompanied by a PDF version as a record of the original file. It is for those parties making such alterations and/or additions to ensure that they make use of current background information.

Piercy&Company accepts no liability for either: any such alterations and/or additions to the background information by others; or any other changes made by others to the architectural content of the background information itself.

THE INTERNAL LAYOUTS TO THE EXISTING BUILDING ARE SHOWN FOR INFORMATION PURPOSES ONLY AS THE INTERNAL RECONFIGURATION DOES NOT REQUIRE PLANNING PERMISSION AND SHOULD NOT THEREFORE BE CONSIDERED AS PART OF THIS PLANNING APPLICATION

A	12.07.19	Planning
Rev	Date	Description

Project
Regents Park Road Hotel

Client
Uchaux LTD.

Drawing Title
Proposed Fifth Floor Plan

Drawn NA	Checked LP	Approved NH
Date 12.07.19	Scale 1:50 @ A1 1:100 @ A3	


Drawing Status
Planning

Project 13545	Disc A	Level 05	Series 00	Drg no. 105	Rev A
-------------------------	------------------	--------------------	---------------------	-----------------------	-----------------

The Centro Building
39 Plender Street
London NW1 0DT

info@piercyandco.com
www.piercyandco.com

Telephone
+44 (0) 2074907546

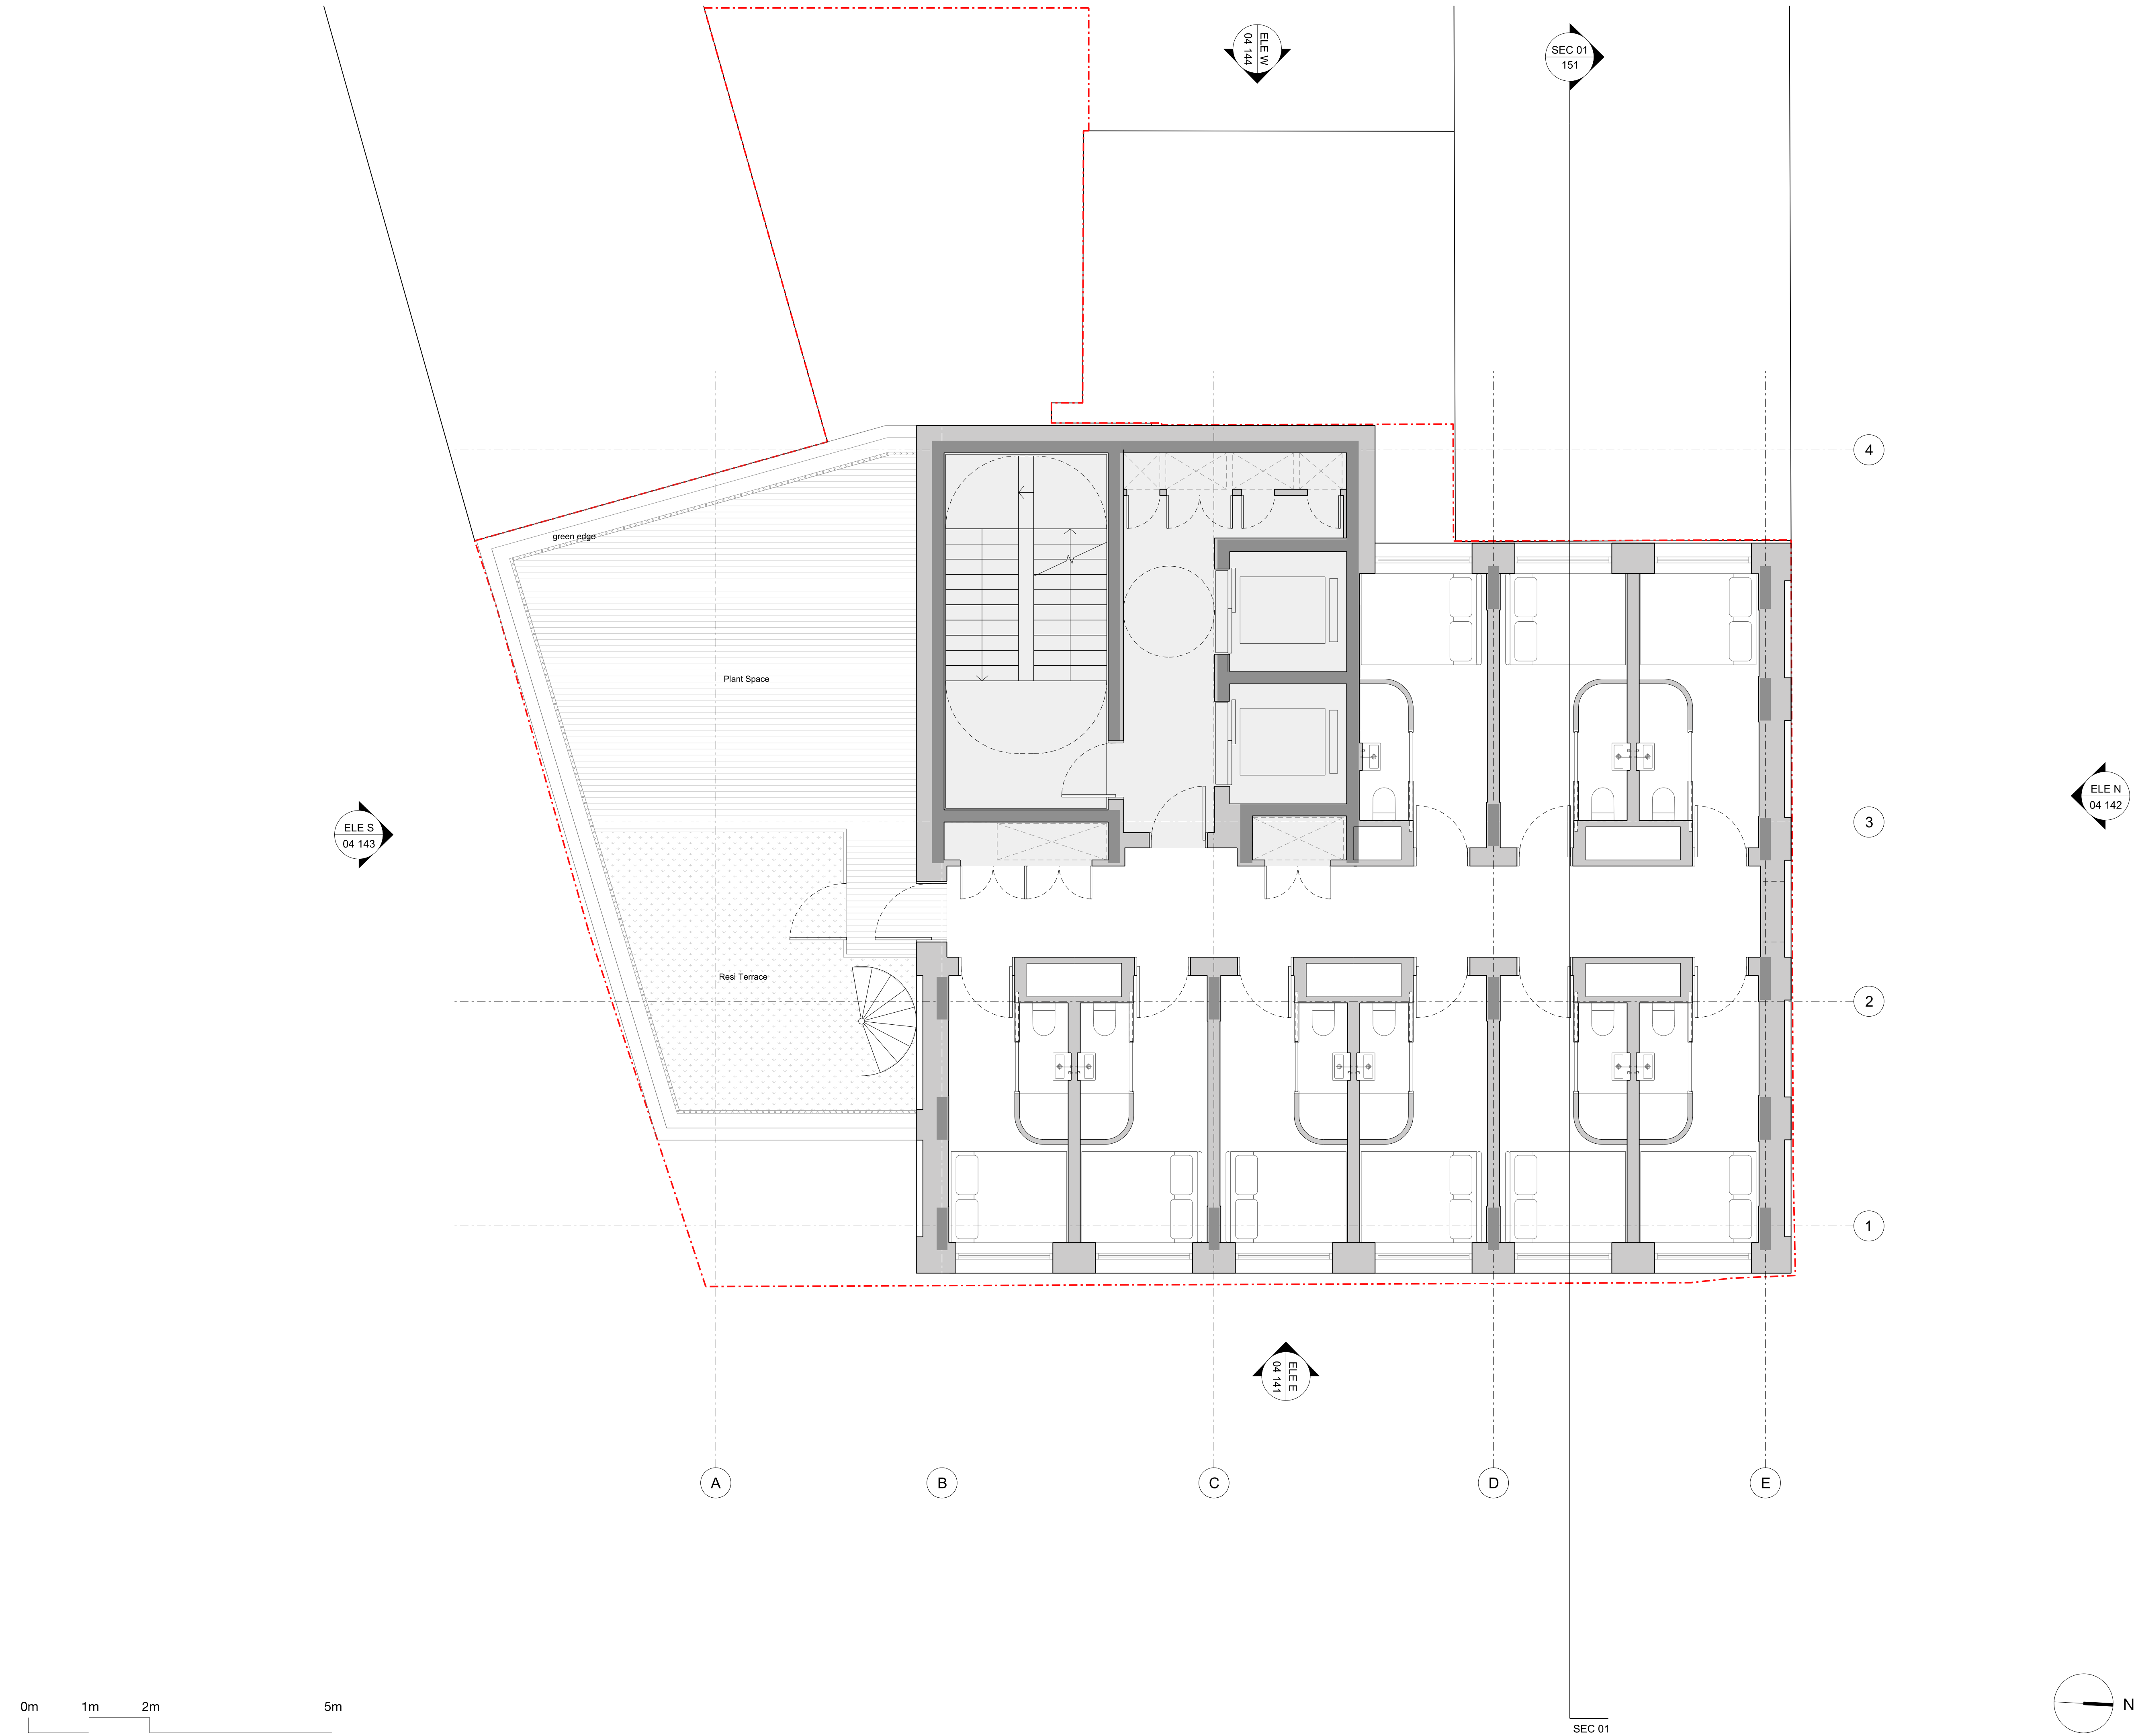

Notes
This drawing is copyright Piercy&Company.

DISCLAIMER
This document may be issued in an editable digital CAD format to enable others to use it as background information to make alterations and/or additions. In that instance the file will be accompanied by a PDF version as a record of the original file. It is for those parties making such alterations and/or additions to ensure that they make use of current background information.

Piercy&Company accepts no liability for either: any such alterations and/or additions to the background information by others; or any other changes made by others to the architectural content of the background information itself.

THE INTERNAL LAYOUTS TO THE EXISTING BUILDING ARE SHOWN FOR INFORMATION PURPOSES ONLY AS THE INTERNAL RECONFIGURATION DOES NOT REQUIRE PLANNING PERMISSION AND SHOULD NOT THEREFORE BE CONSIDERED AS PART OF THIS PLANNING APPLICATION

Rev	Date	Description
A	12.07.19	Planning

Project
Regents Park Road Hotel

Client
Uchaux LTD.

Drawing Title
Proposed Sixth Floor Plan

Drawn	Checked	Approved
NA	LP	NH
Date	Scale	
12.07.19	1:50 @ A1 1:100 @ A3	


Drawing Status
Planning

Project	Disc	Level	Series	Drg no.	Rev
13545	A	06	00	106	A

The Centro Building
39 Plender Street
London NW1 0DT

info@piercyandco.com
www.piercyandco.com
Telephone
+44 (0) 2074907546

Piercy & Company

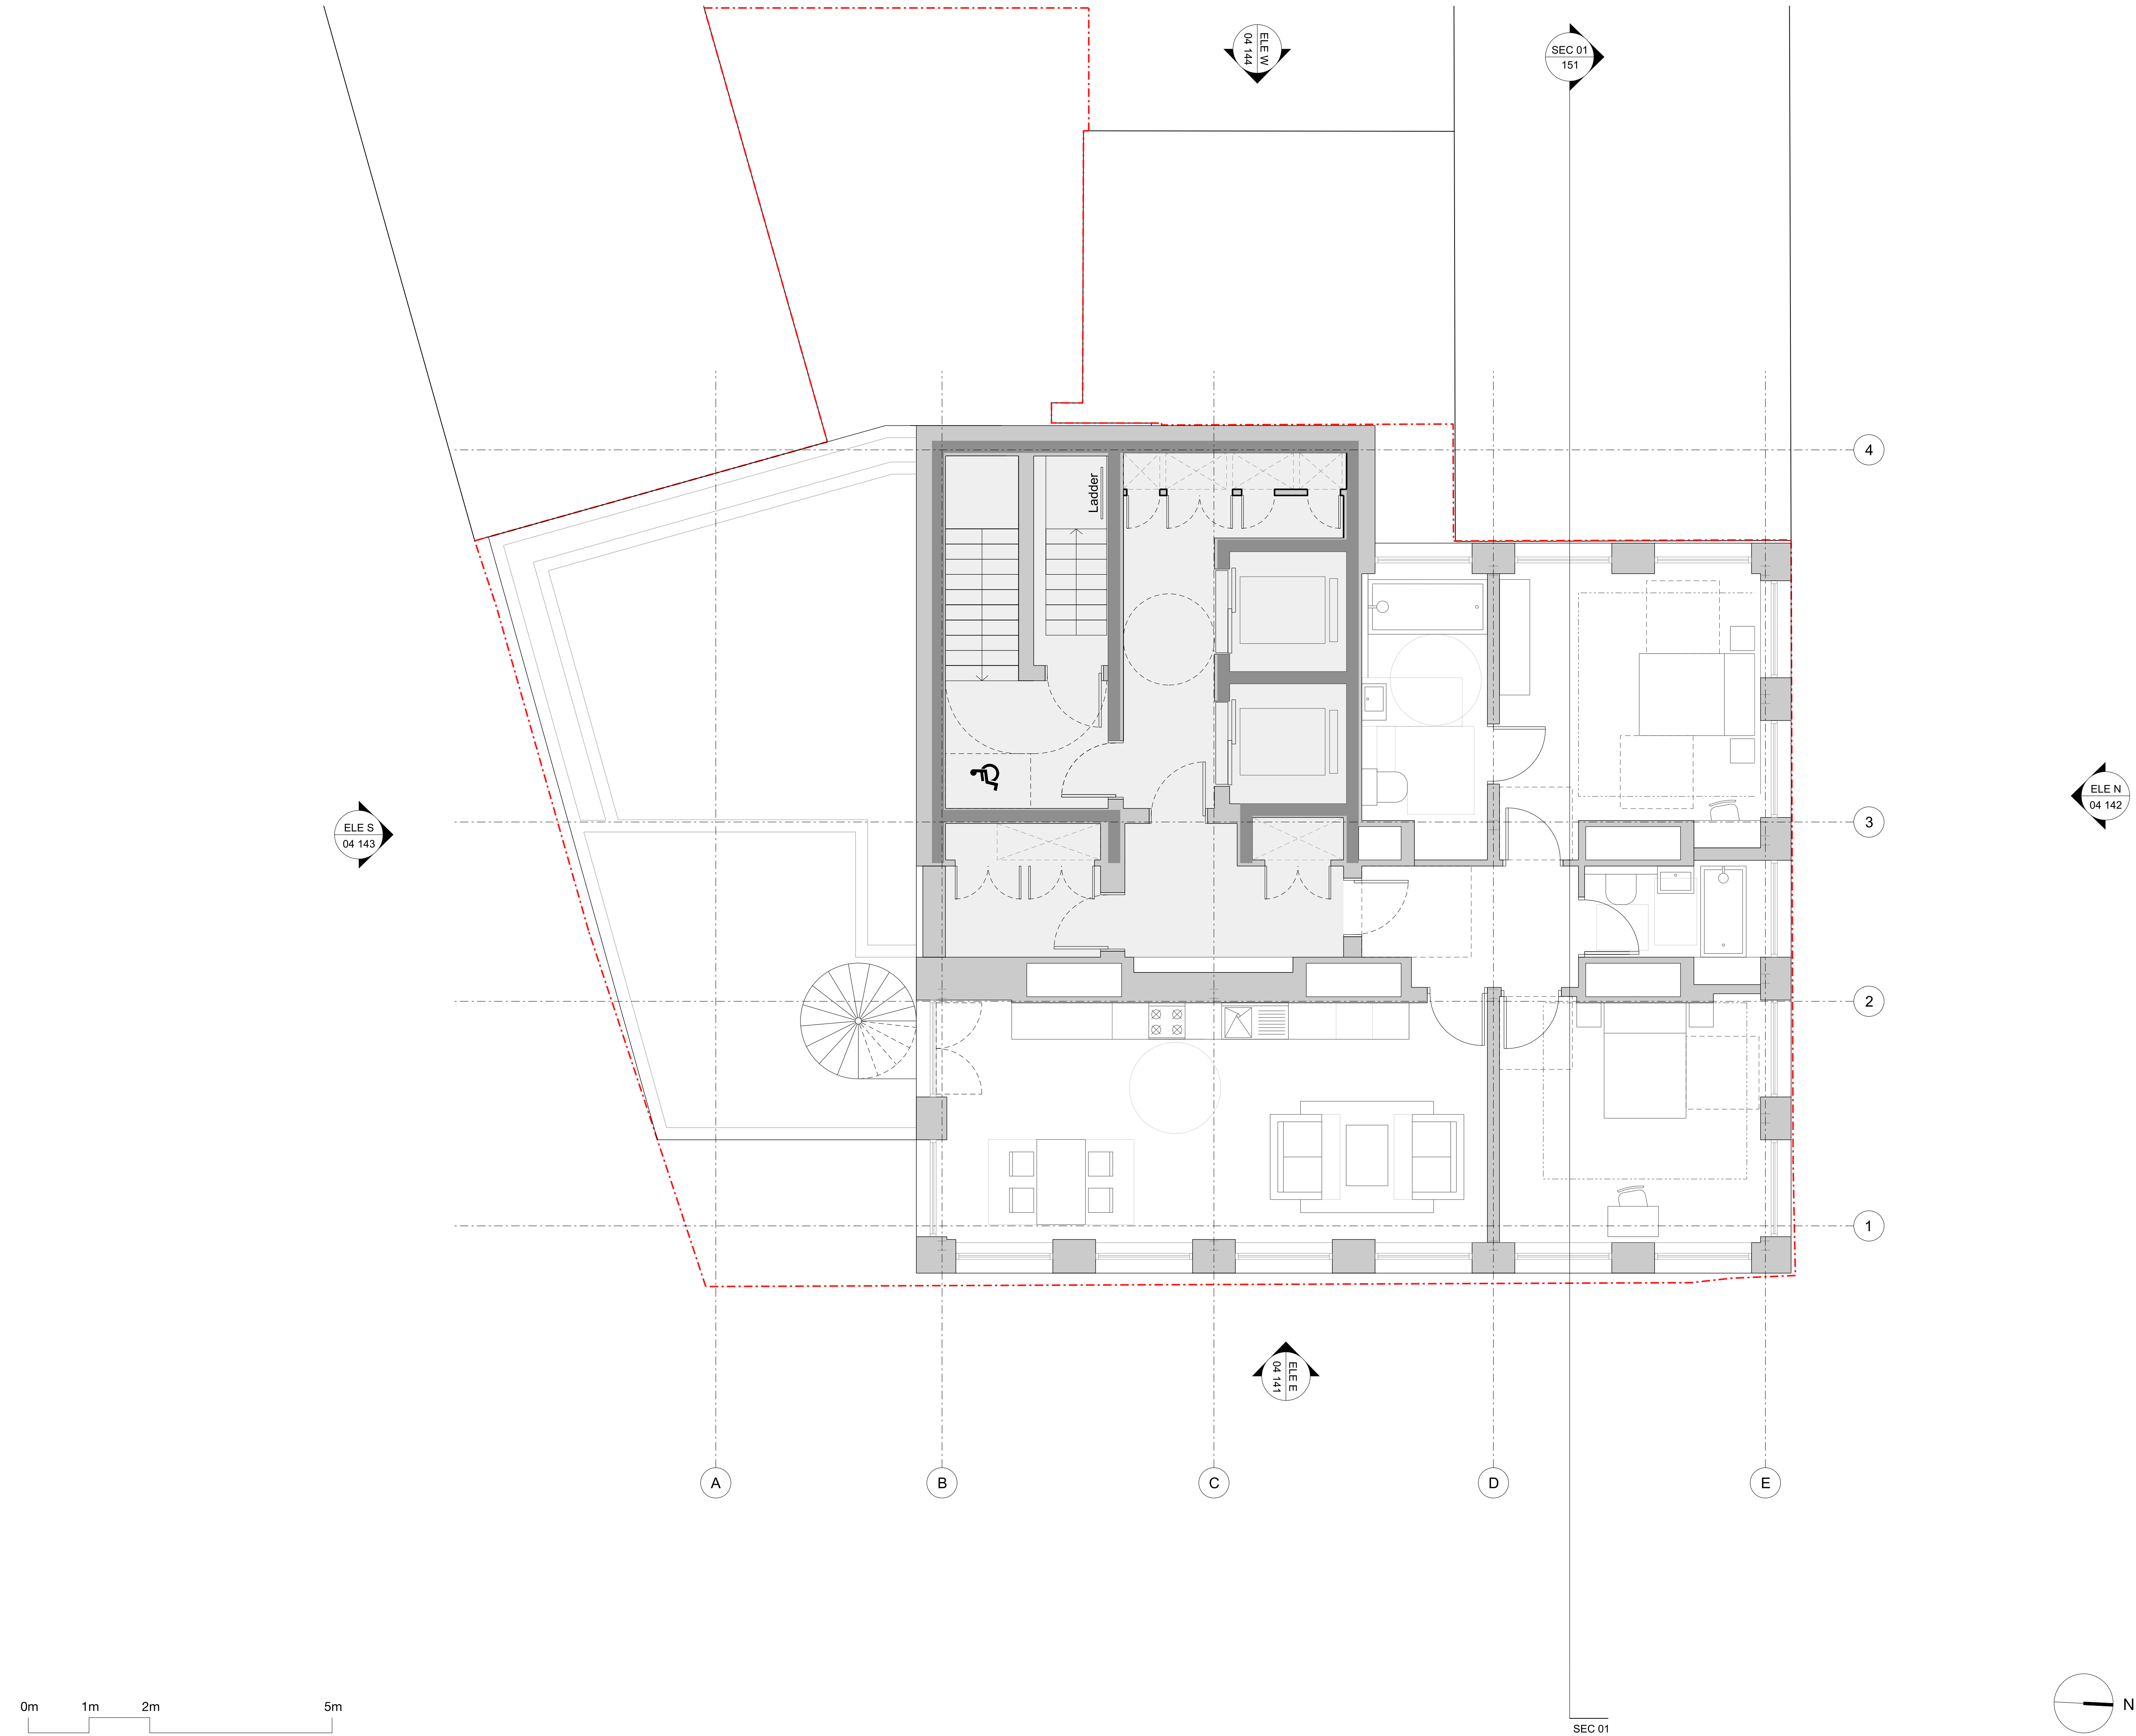


Notes
This drawing is copyright Piercy&Company.

DISCLAIMER
This document may be issued in an editable digital CAD format to enable others to use it as background information to make alterations and/or additions. In that instance the file will be accompanied by a PDF version as a record of the original file. It is for those parties making such alterations and/or additions to ensure that they make use of current background information.


Piercy&Company accepts no liability for either: any such alterations and/or additions to the background information by others; or any other changes made by others to the architectural content of the background information itself.

THE INTERNAL LAYOUTS TO THE EXISTING BUILDING ARE SHOWN FOR INFORMATION PURPOSES ONLY AS THE INTERNAL RECONFIGURATION DOES NOT REQUIRE PLANNING PERMISSION AND SHOULD NOT THEREFORE BE CONSIDERED AS PART OF THIS PLANNING APPLICATION

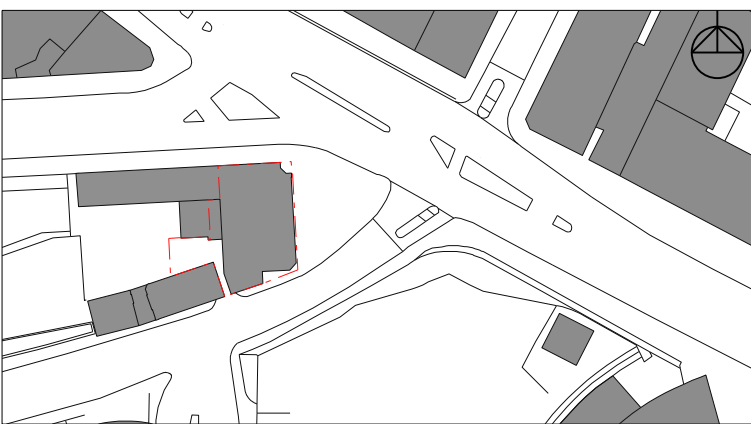	12.07.19	Planning			
Rev	Date	Description			
					
Project Regents Park Road Hotel					
Client Uchaux LTD.					
Drawing Title Proposed Seventh Floor Plan					
Drawn LP	Checked LP	Approved NH			
Date 12.07.19	Scale 1:50 @ A1 1:100 @ A3				
Drawing Status Planning					
Project 13545	Disc A	Level 07	Series 00	Drg no. 107	Rev A

The Centro Building
39 Plender Street
London NW1 0DT

info@piercyandco.com
www.piercyandco.com
Telephone
+44 (0) 2074907546

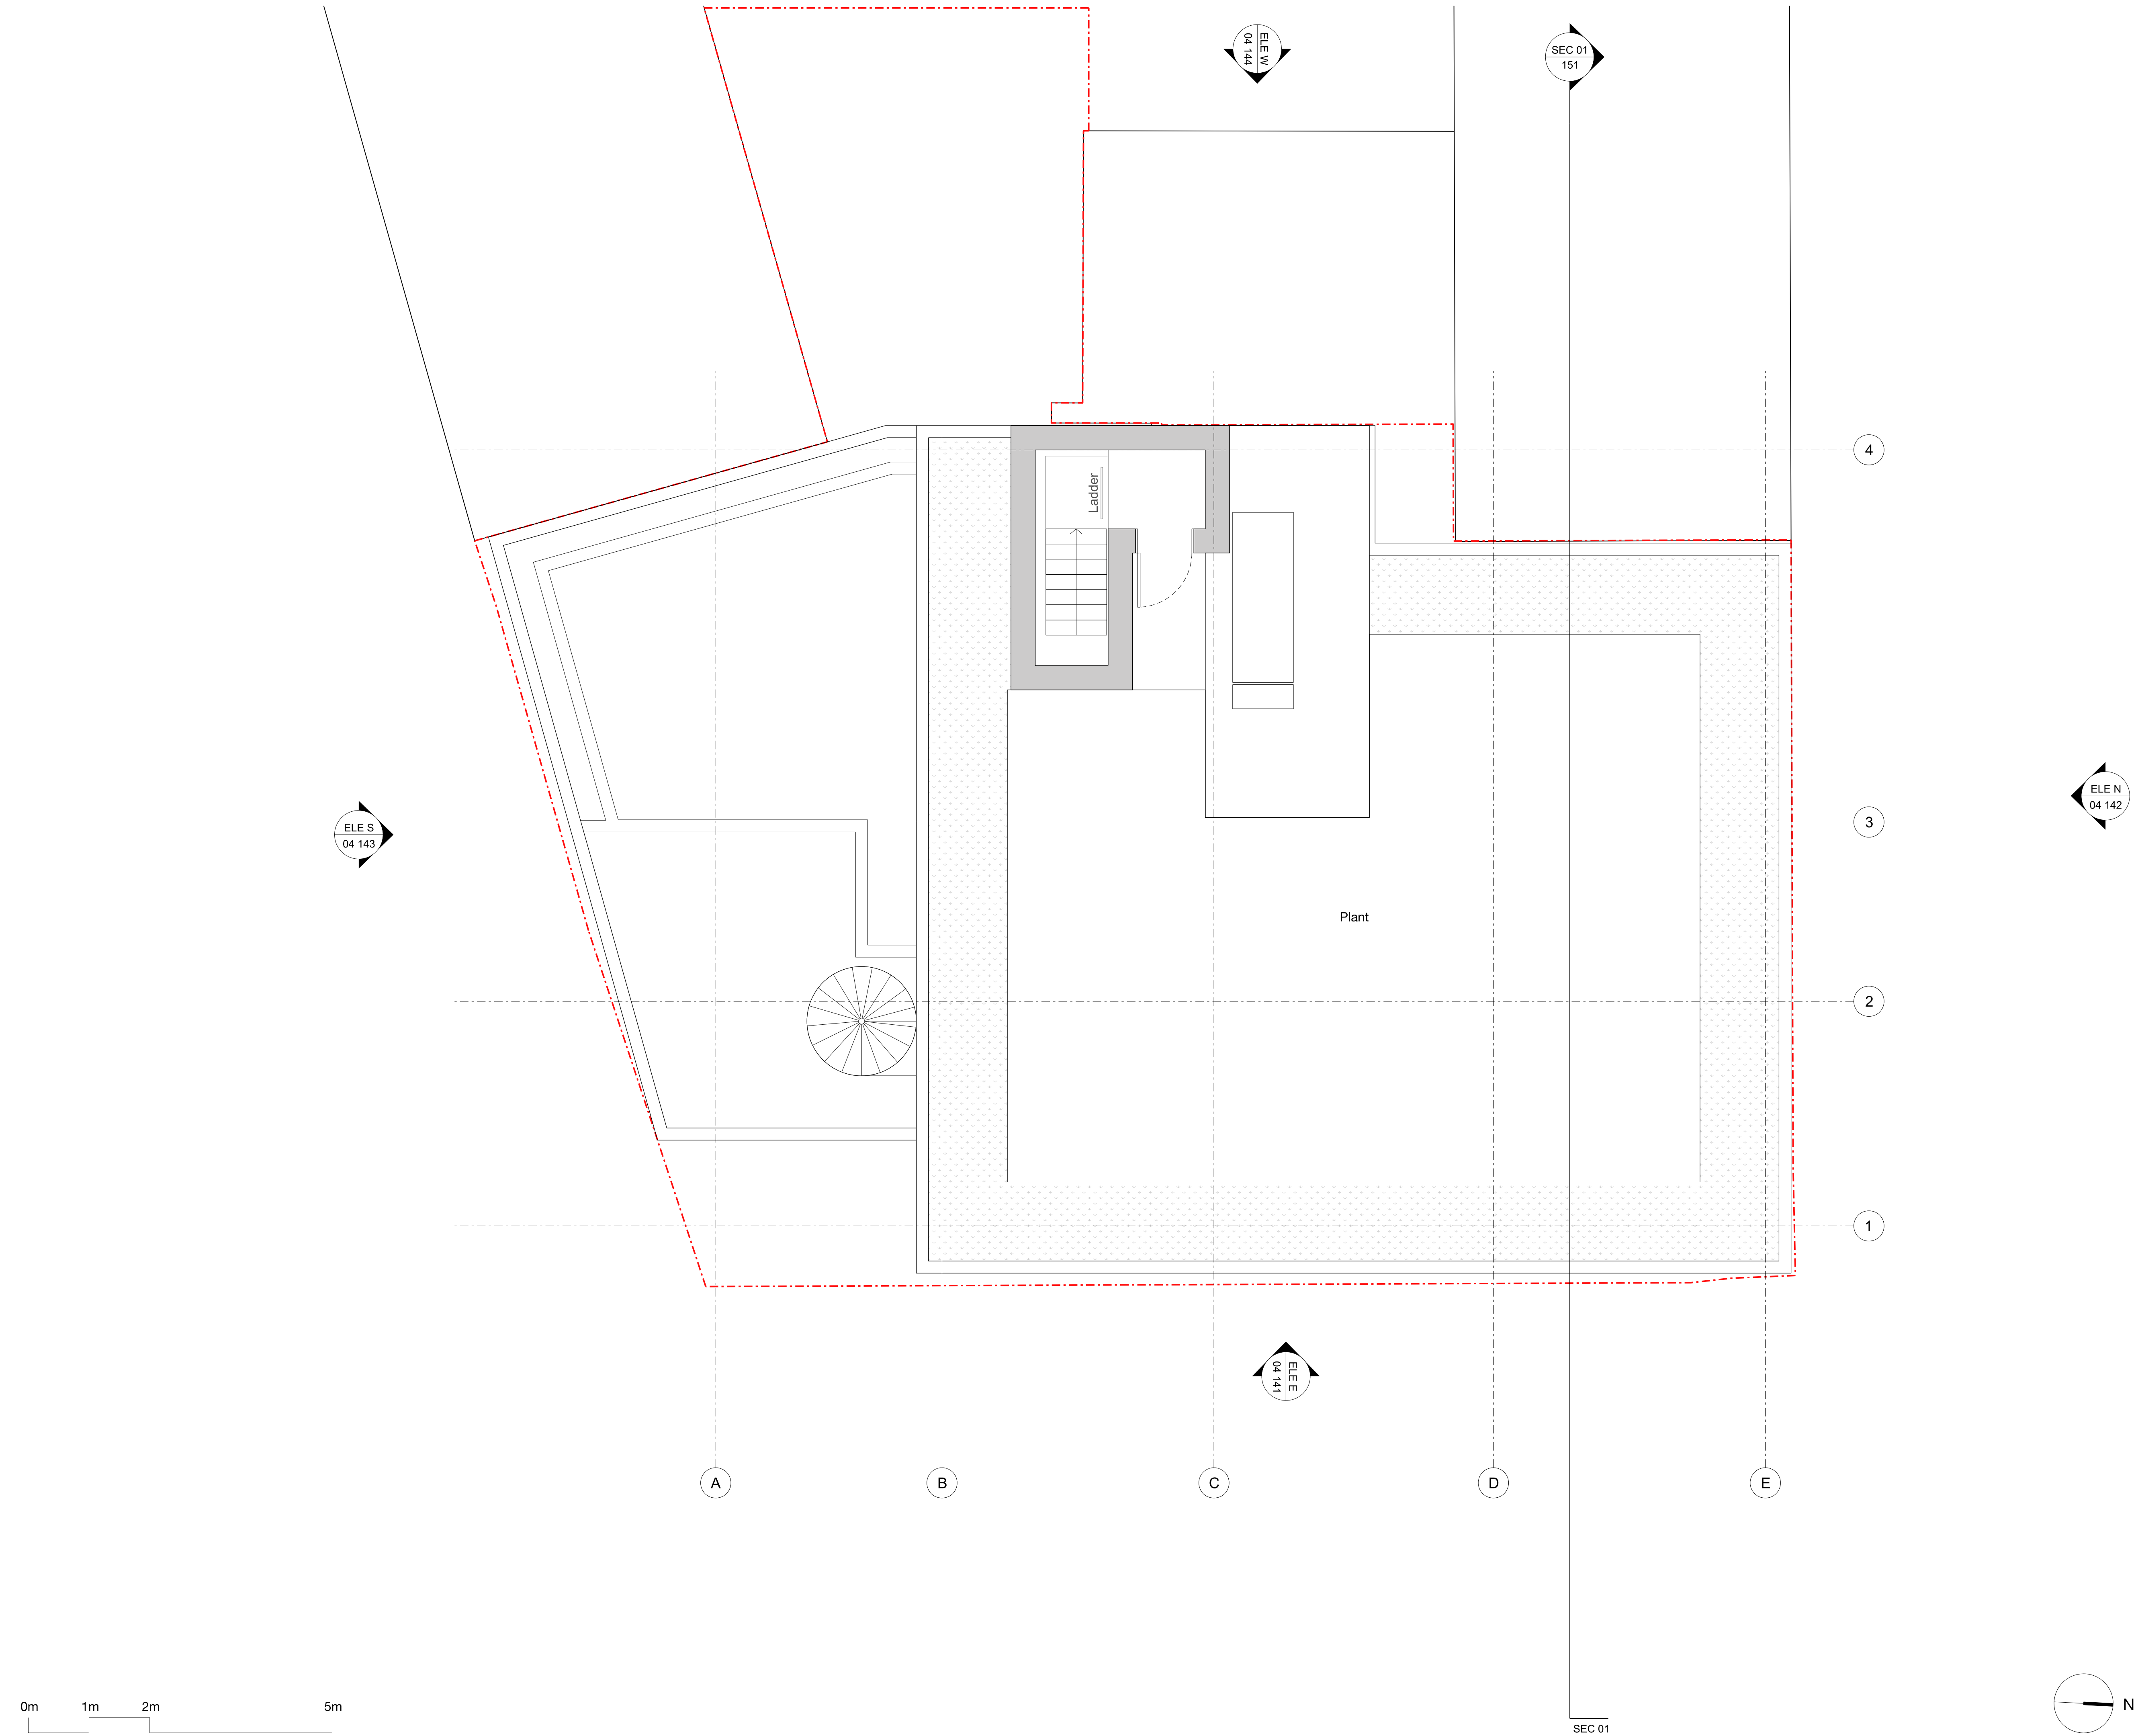


Notes
This drawing is copyright Piercy&Company.

DISCLAIMER
This document may be issued in an editable digital CAD format to enable others to use it as background information to make alterations and/or additions. In that instance the file will be accompanied by a PDF version as a record of the original file. It is for those parties making such alterations and/or additions to ensure that they make use of current background information.

Piercy&Company accepts no liability for either: any such alterations and/or additions to the background information by others; or any other changes made by others to the architectural content of the background information itself.


THE INTERNAL LAYOUTS TO THE EXISTING BUILDING ARE SHOWN FOR INFORMATION PURPOSES ONLY AS THE INTERNAL RECONFIGURATION DOES NOT REQUIRE PLANNING PERMISSION AND SHOULD NOT THEREFORE BE CONSIDERED AS PART OF THIS PLANNING APPLICATION

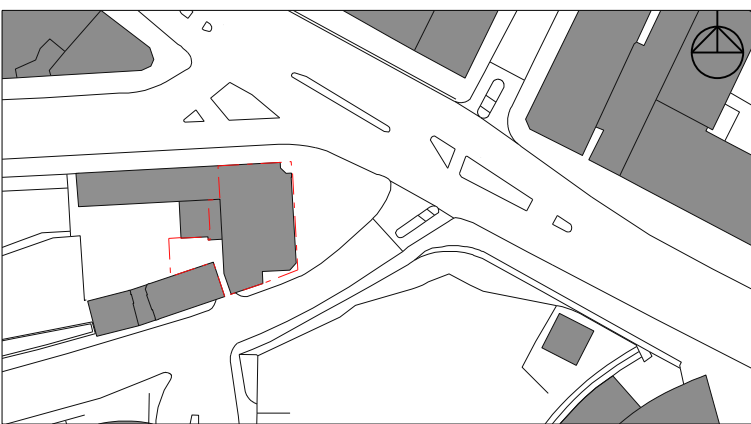	12.07.19	Planning			
Rev	Date	Description			
					
Project Regents Park Road Hotel					
Client Uchaux LTD.					
Drawing Title Proposed Roof Floor Plan					
Drawn NA	Checked LP	Approved NH			
Date 12.07.19	Scale 1:50 @ A1 1:100 @ A3				
Drawing Status Planning					
Project 13545	Disc A	Level RL	Series 00	Drg no. 108	Rev A

The Centro Building
39 Plender Street
London NW1 0DT

info@piercyandco.com
www.piercyandco.com

Telephone
+44 (0) 2074907546

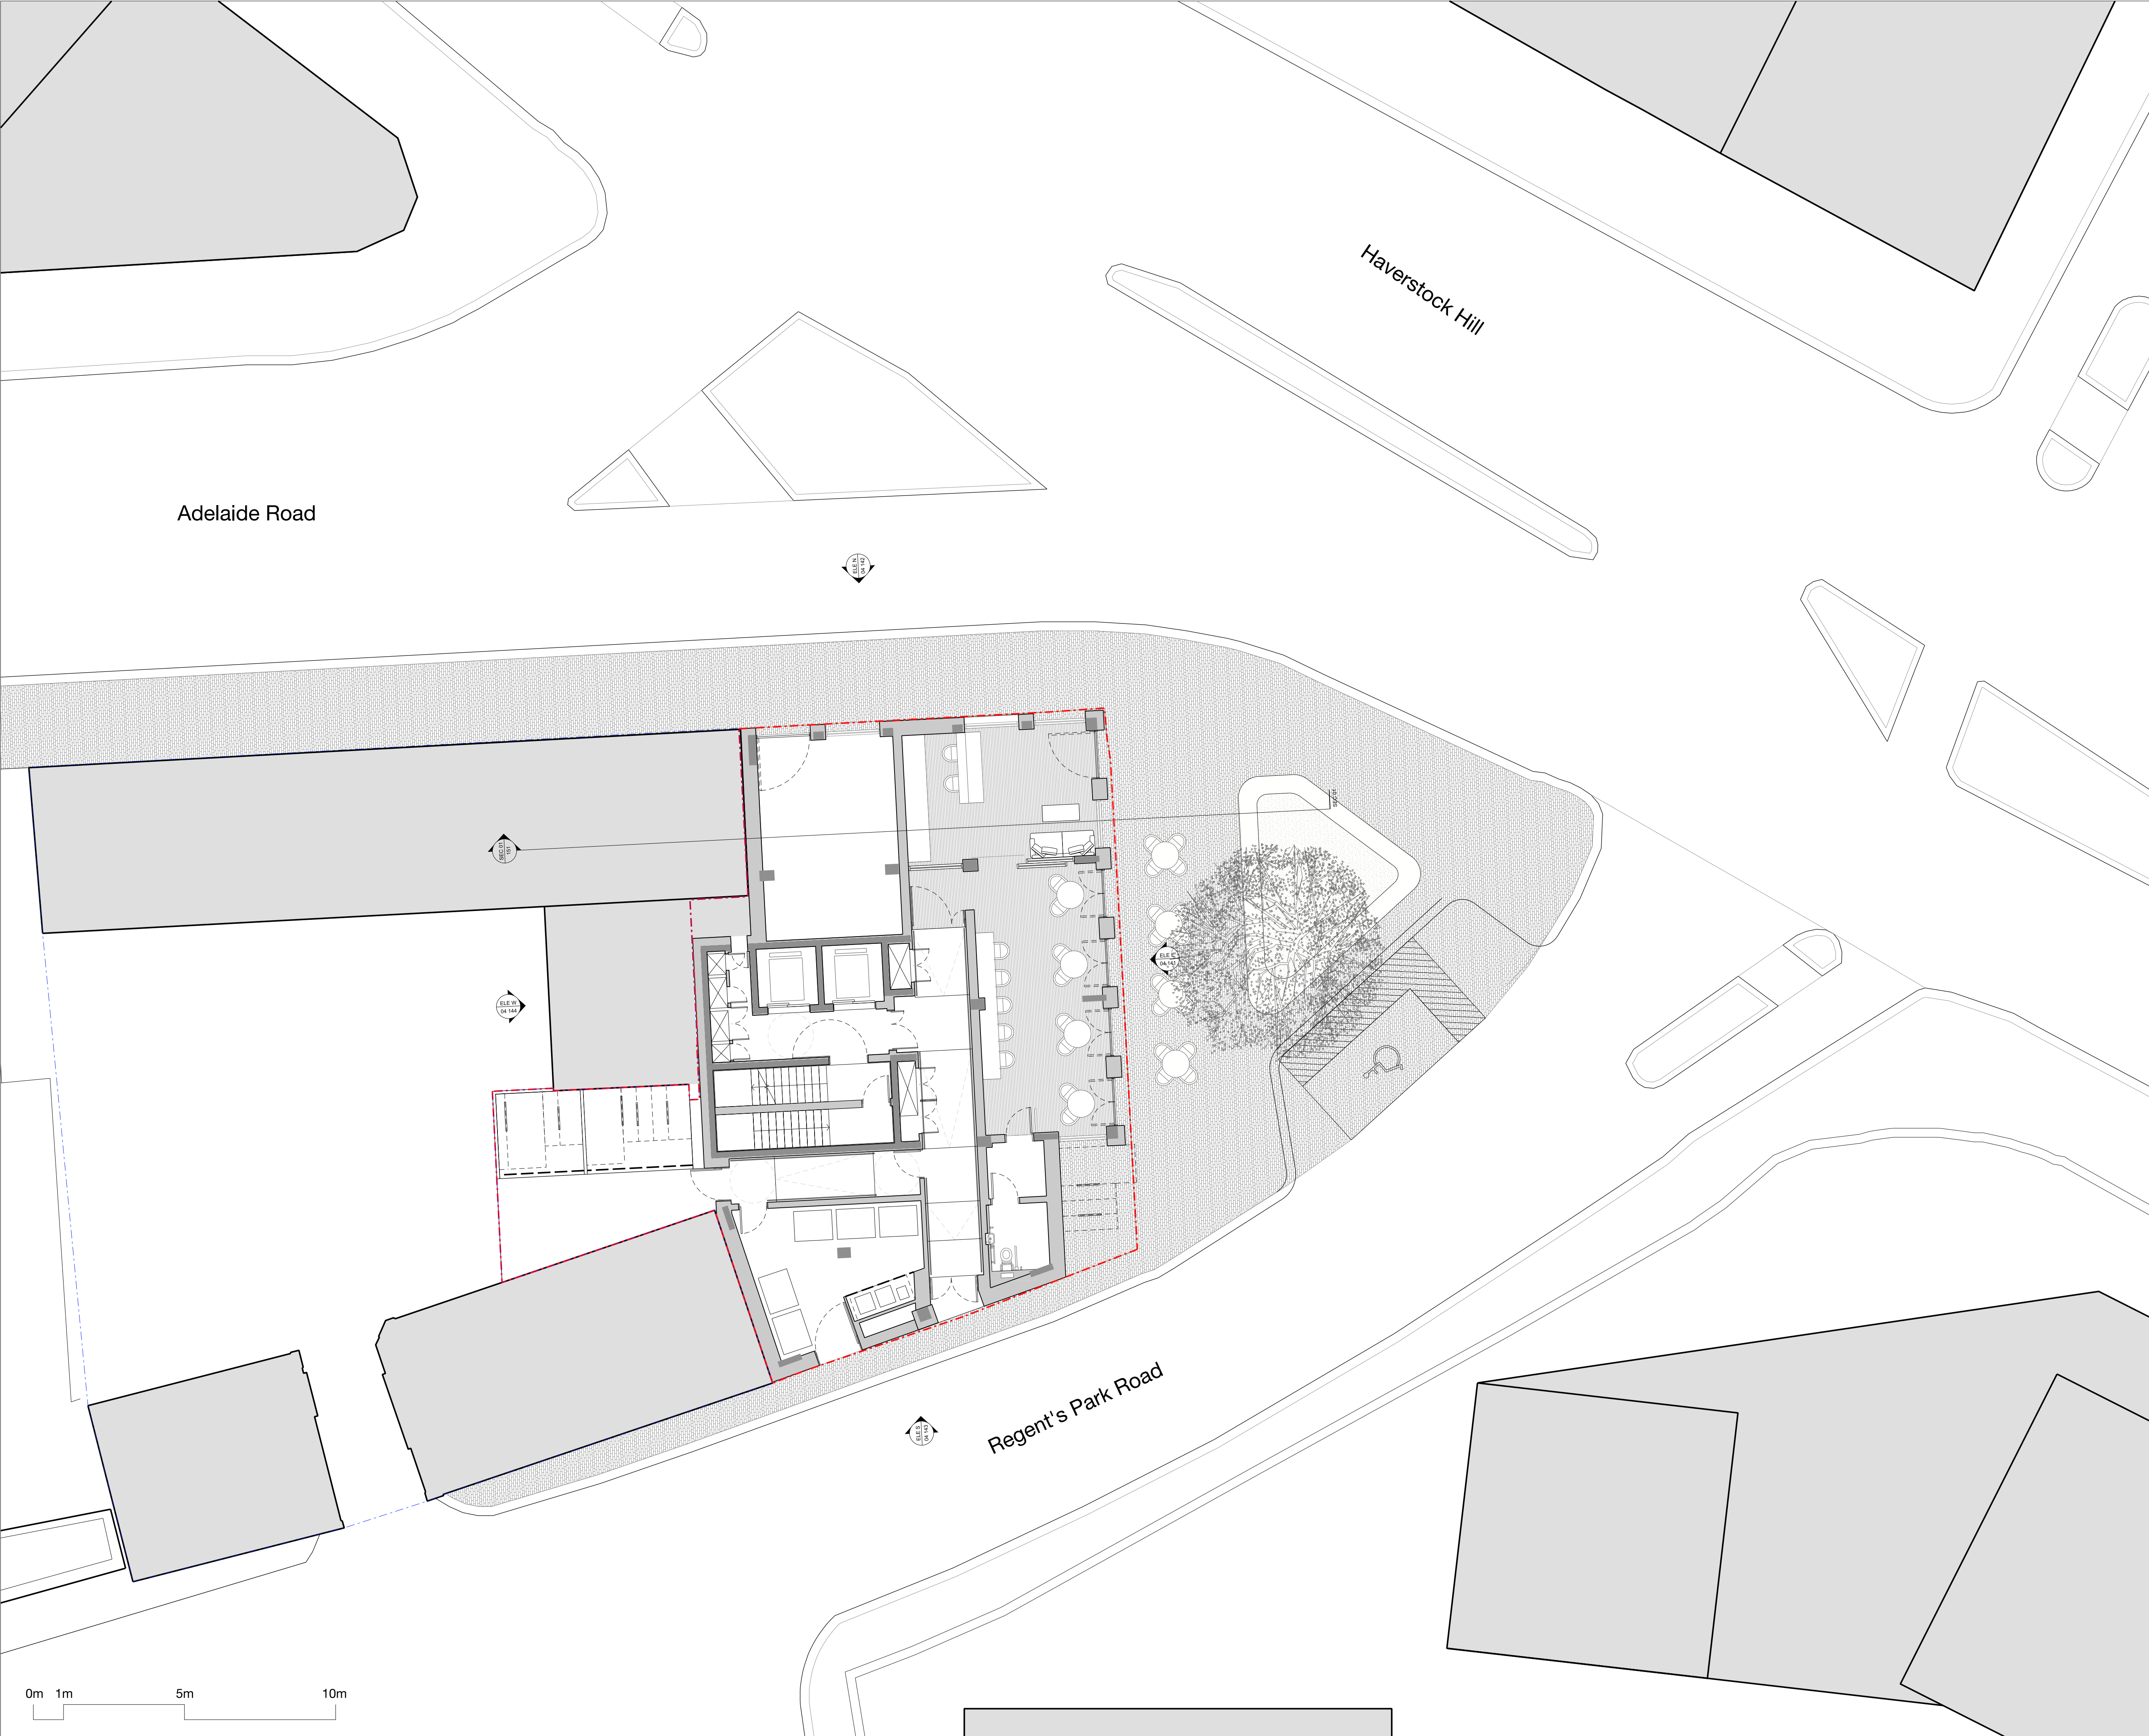

Notes
This drawing is copyright Piercy&Company.

DISCLAIMER
This document may be issued in an editable digital CAD format to enable others to use it as background information to make alterations and/or additions. In that instance the file will be accompanied by a PDF version as a record of the original file. It is for those parties making such alterations and/or additions to ensure that they make use of current background information.

Piercy&Company accepts no liability for either: any such alterations and/or additions to the background information by others; or any other changes made by others to the architectural content of the background information itself.

THE INTERNAL LAYOUTS TO THE EXISTING BUILDING ARE SHOWN FOR INFORMATION PURPOSES ONLY AS THE INTERNAL RECONFIGURATION DOES NOT REQUIRE PLANNING PERMISSION AND SHOULD NOT THEREFORE BE CONSIDERED AS PART OF THIS PLANNING APPLICATION

- Site own by applicant
- Application site extent

Rev	Date	Description
A	15.07.19	Planning

Project
Regents Park Road Hotel

Client
Uchaux LTD.

Drawing Title
Site Plan


Drawn	Checked	Approved
NA	NH	PJ
Date 15.07.19		Scale 1:100 @ A1 1:200 @ A3

Drawing Status
Planning

Project	Disc	Level	Series	Drg no.	Rev
13545	A	00	03	001	A

The Centro Building
39 Plender Street
London NW1 0DT

info@piercyandco.com
www.piercyandco.com
Telephone
+44 (0) 2074907546

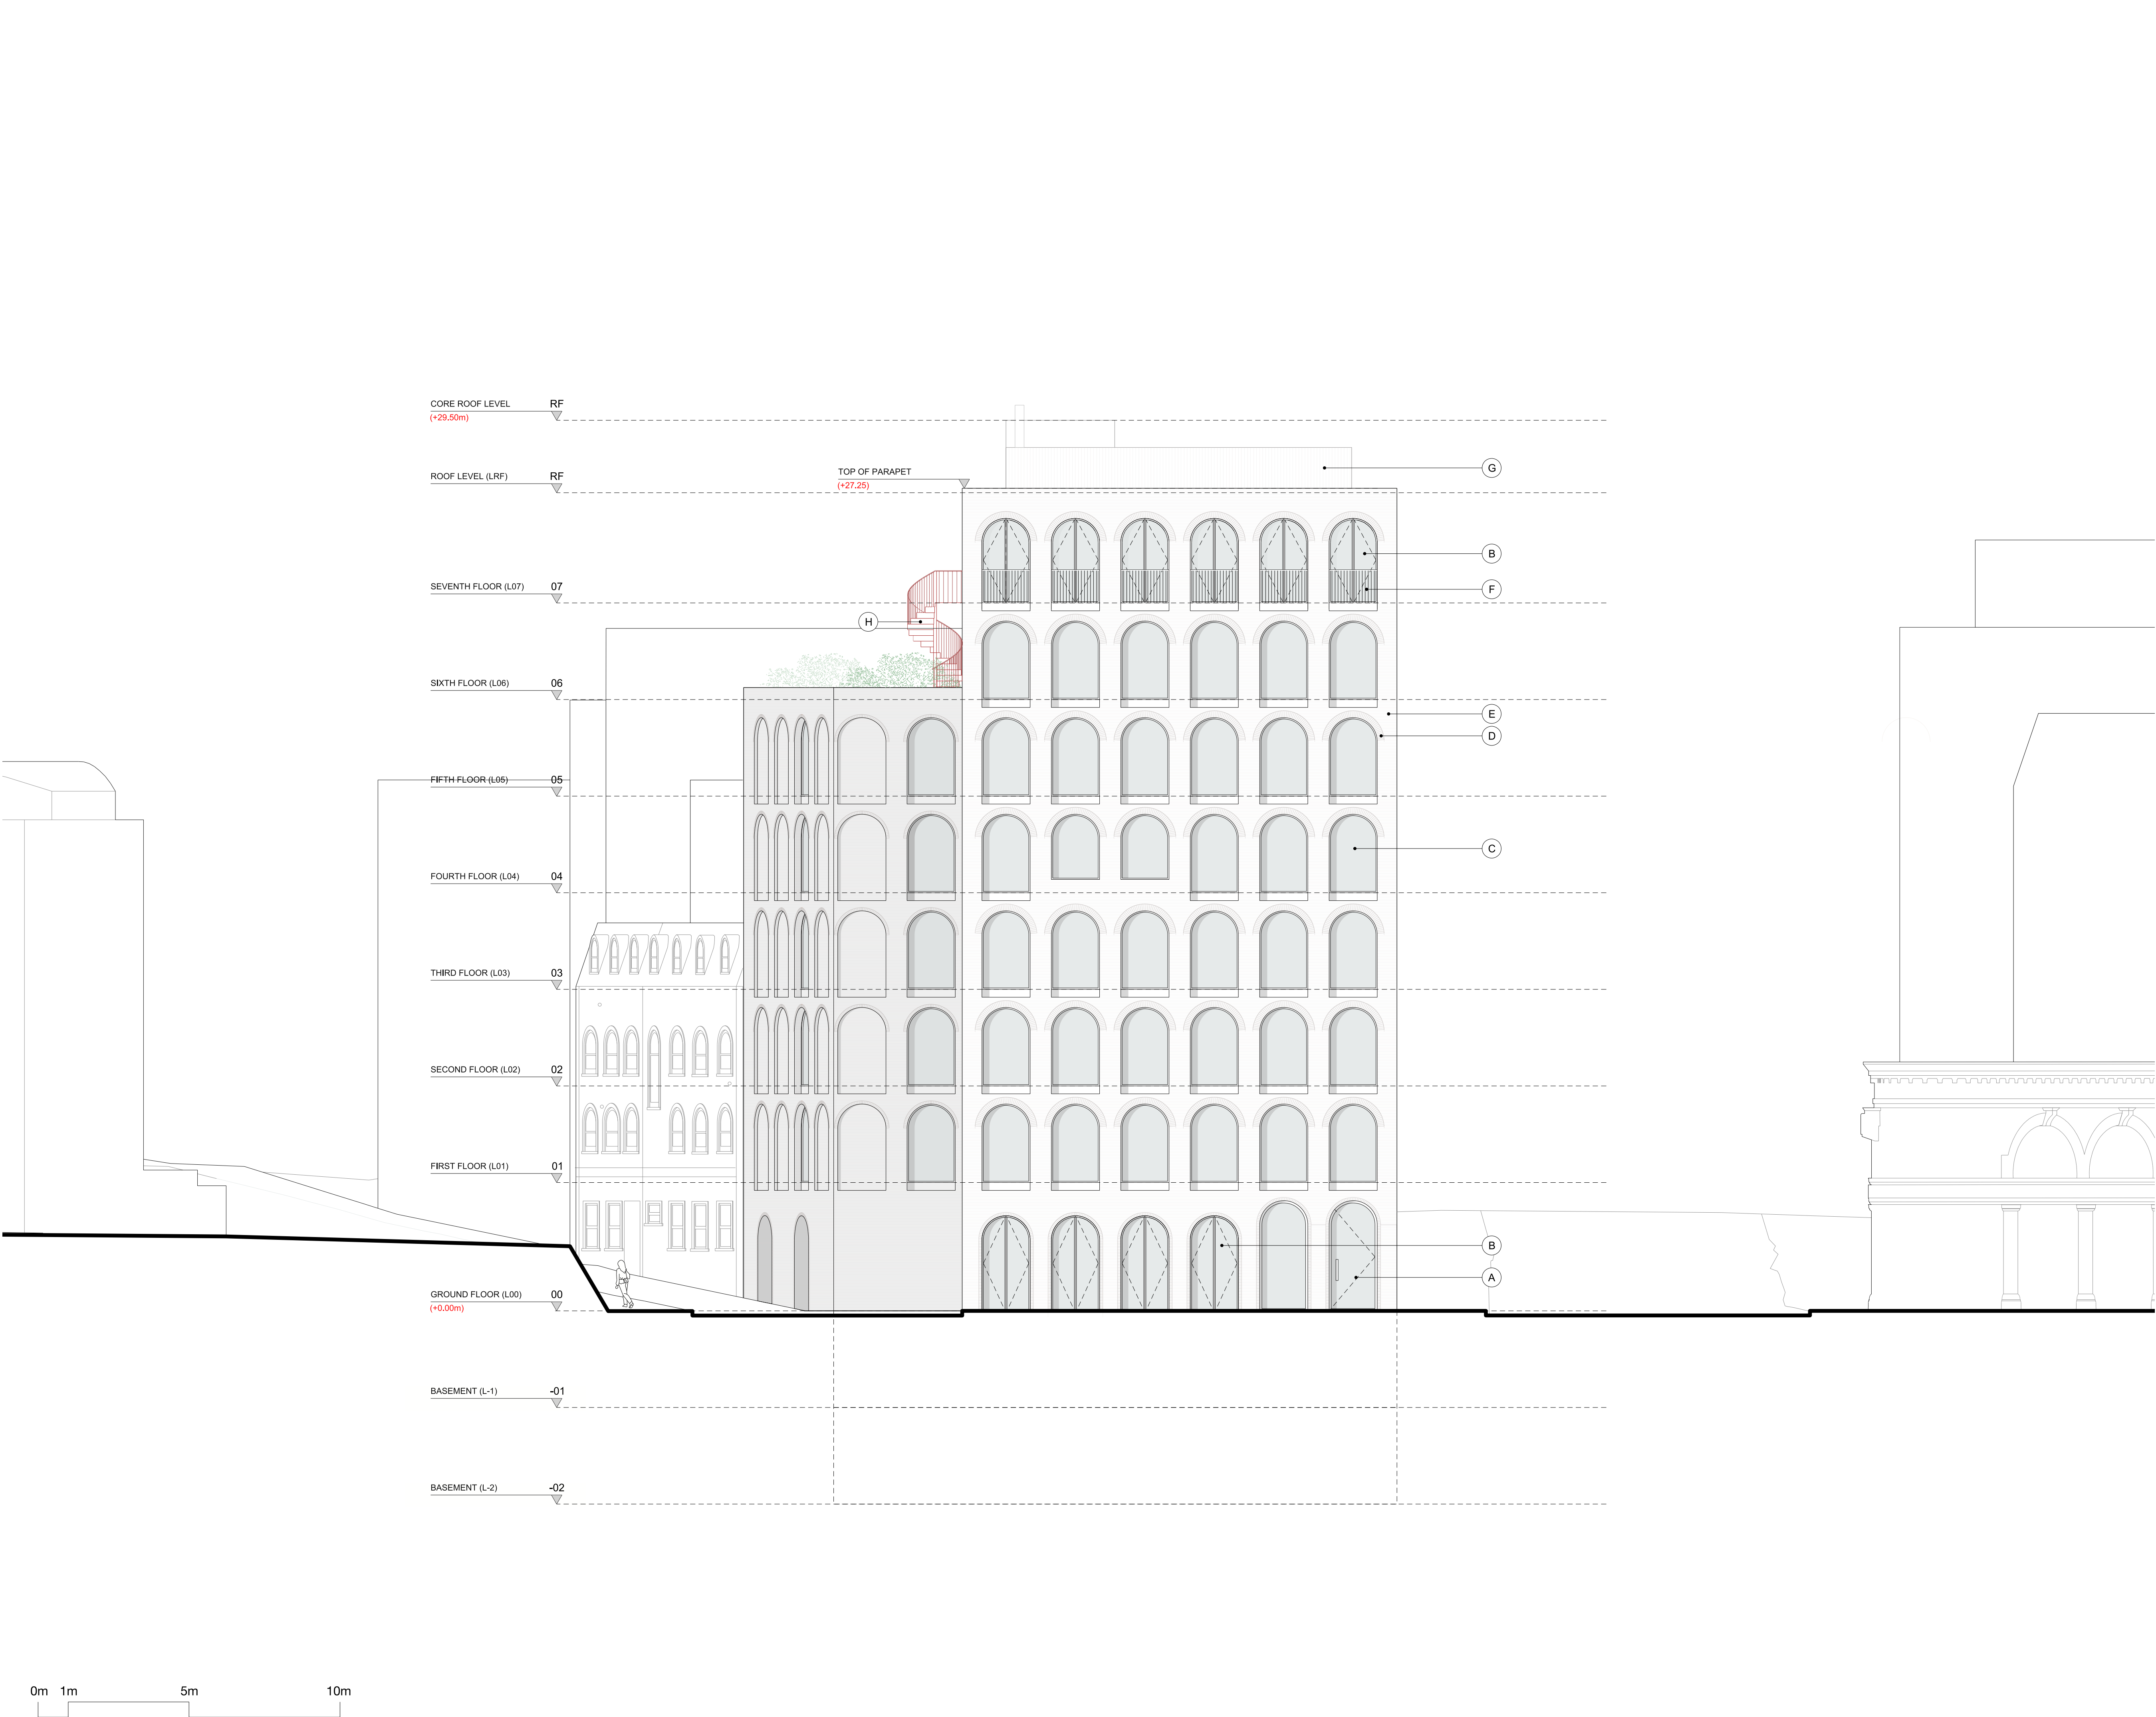


Notes
This drawing is copyright Piercy&Company.

DISCLAIMER
This document may be issued in an editable digital CAD format to enable others to use it as background information to make alterations and/or additions. In that instance the file will be accompanied by a PDF version as a record of the original file. It is for those parties making such alterations and/or additions to ensure that they make use of current background information.

Piercy&Company accepts no liability for either: any such alterations and/or additions to the background information by others; or any other changes made by others to the architectural content of the background information itself.

THE INTERNAL LAYOUTS TO THE EXISTING BUILDING ARE SHOWN FOR INFORMATION PURPOSES ONLY AS THE INTERNAL RECONFIGURATION DOES NOT REQUIRE PLANNING PERMISSION AND SHOULD NOT THEREFORE BE CONSIDERED AS PART OF THIS PLANNING APPLICATION

- A Entrance door with anodized aluminium frame
- B Double leaf door with anodized aluminium frame
- C Anodized aluminium window frame with high performance design
- D Brick voussairs
- E Peterson brick
- F Juliette balcony
- G Plant screen mesh
- H Spiral staircase in red oxide

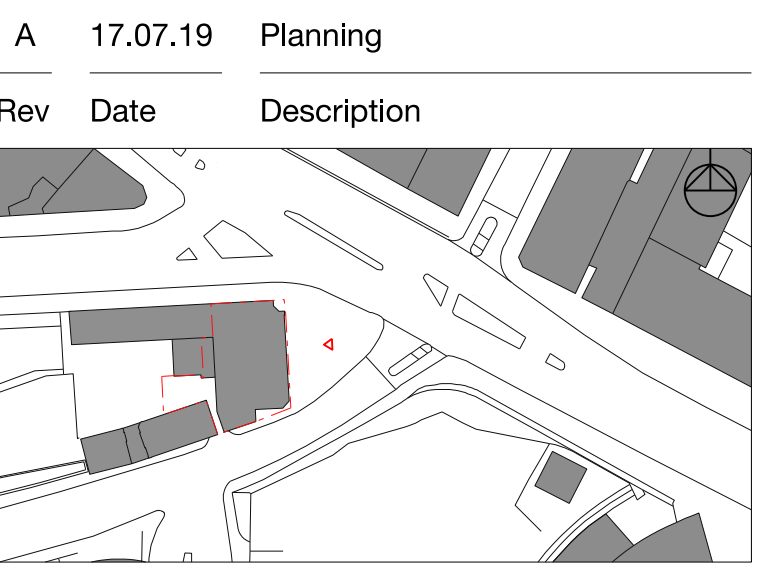


Project
Regents Park Road Hotel

Client
Uchaux LTD.

Drawing Title
Proposed East Elevation

Drawn	Checked	Approved
NA	NH	PJ
Date		Scale
17.07.19		1:100 @ A1 1:200 @ A3

Drawing Status					
Planning					
Project	Disc	Level	Series	Drg no.	Rev
13545	A	XX	04	141	A

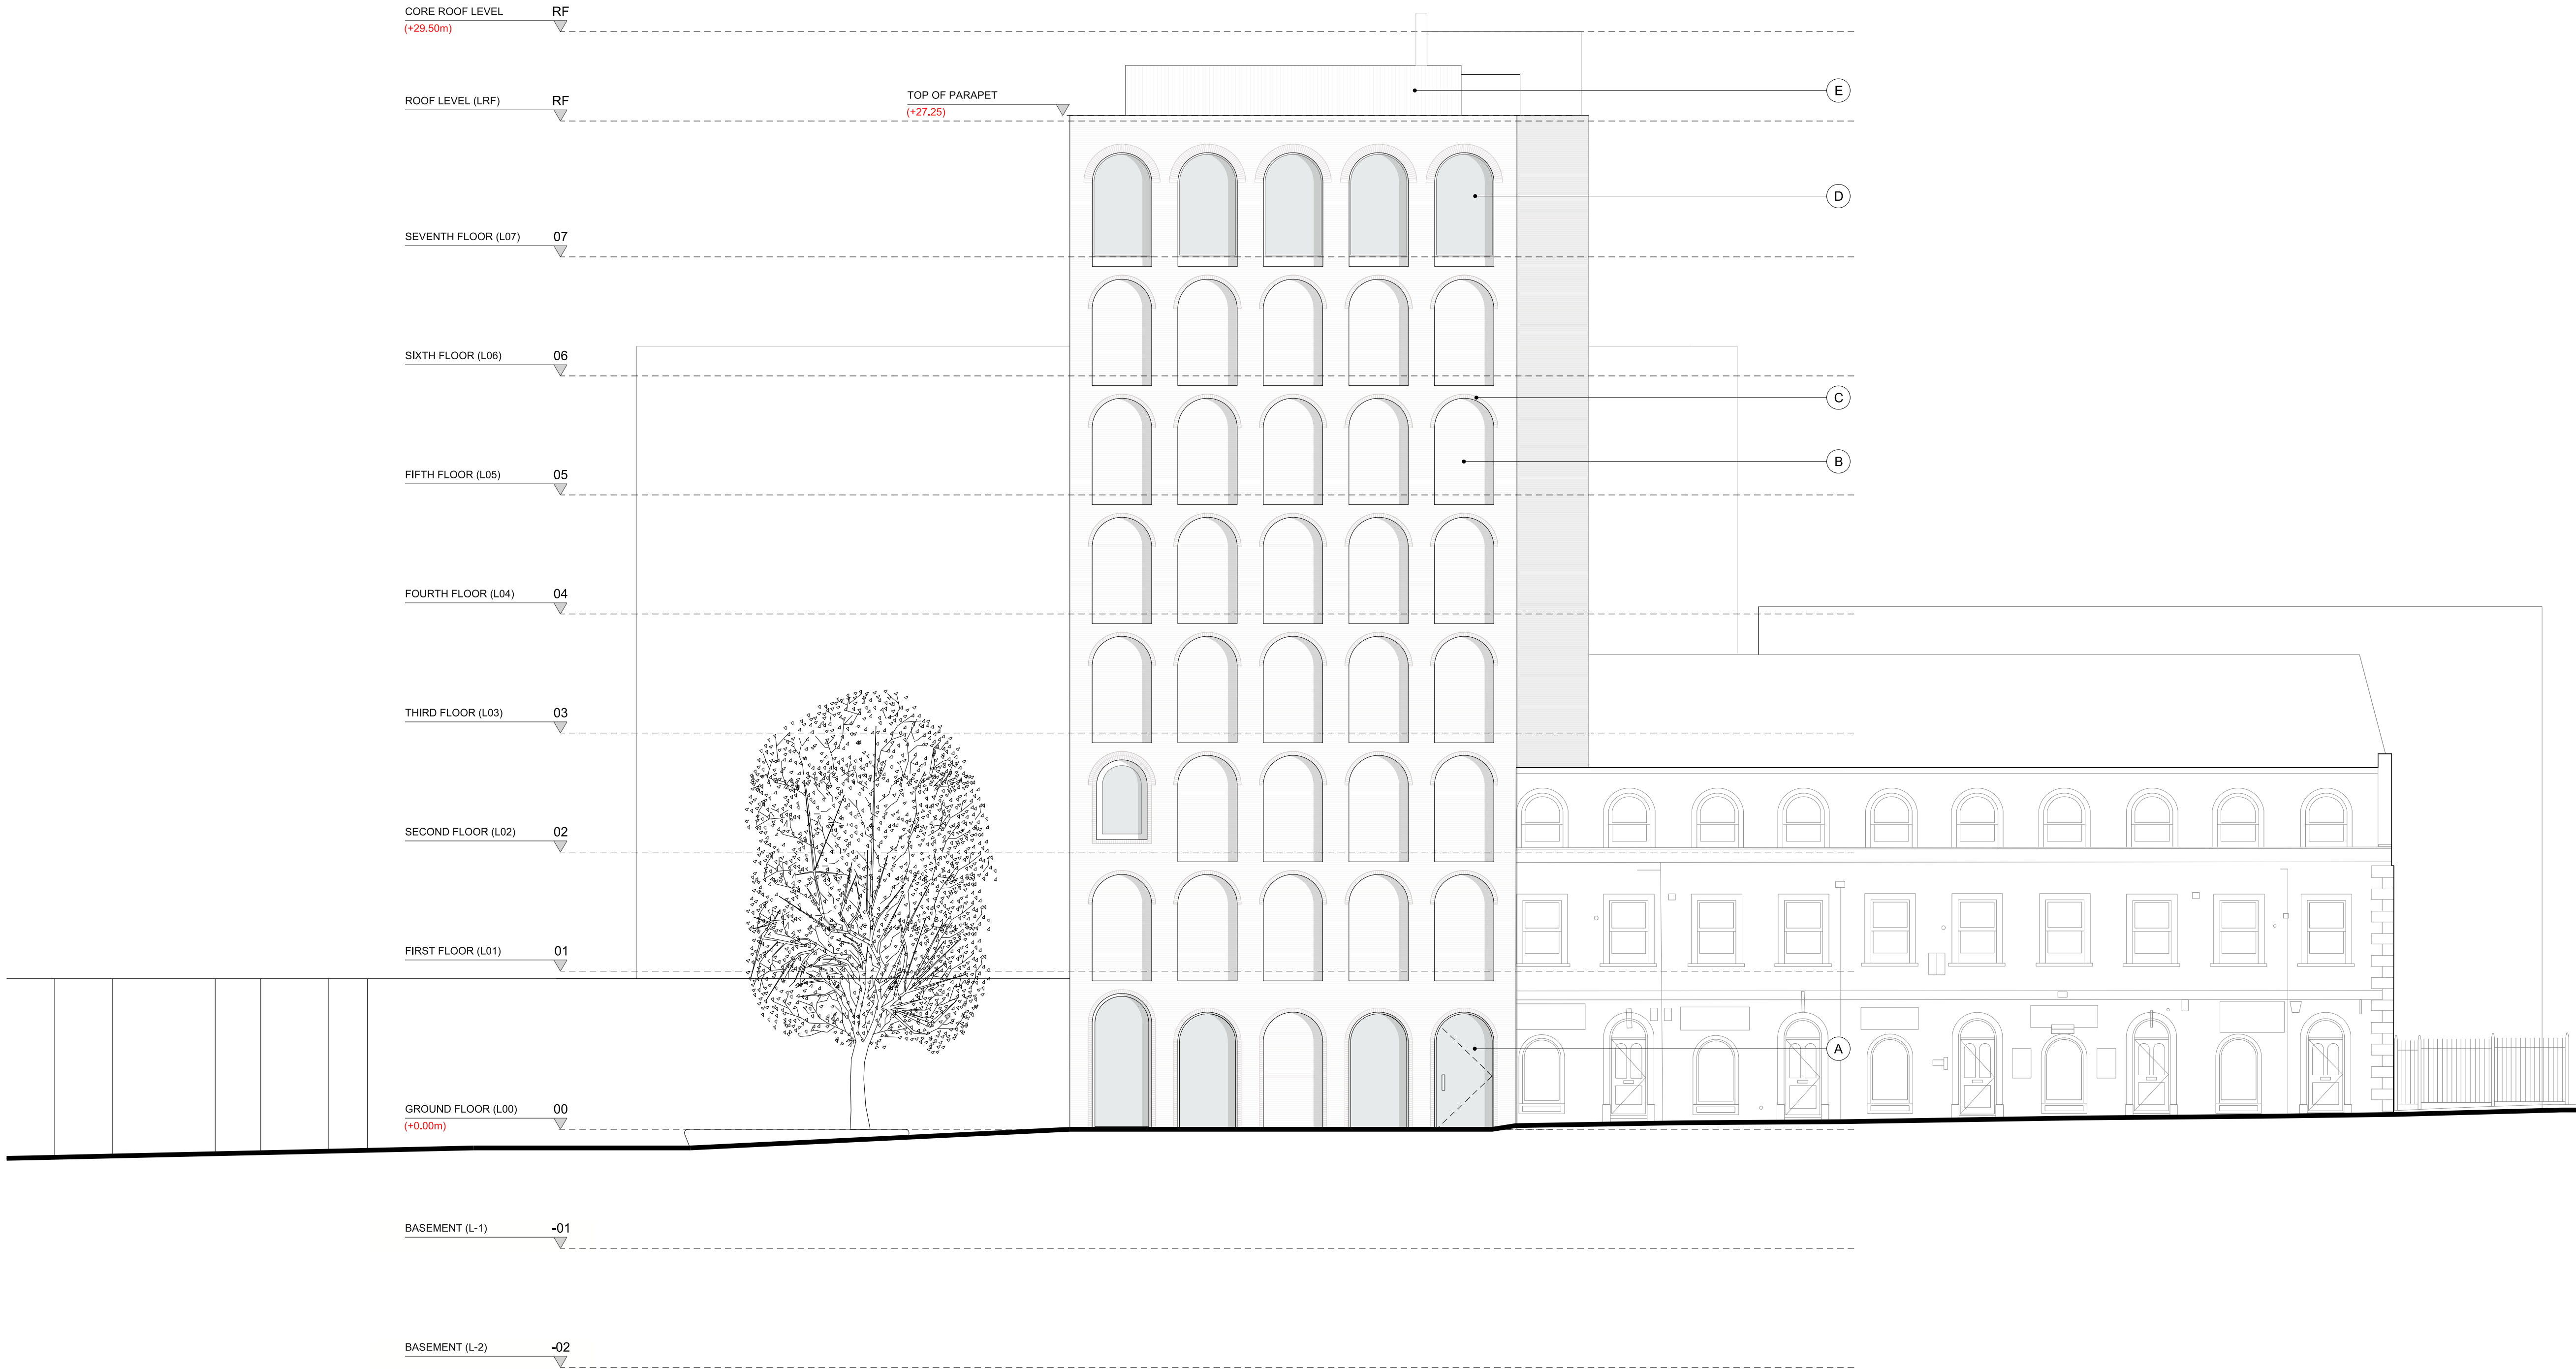


Notes
This drawing is copyright Piercy&Company.

DISCLAIMER
This document may be issued in an editable digital CAD format to enable others to use it as background information to make alterations and/or additions. In that instance the file will be accompanied by a PDF version as a record of the original file. It is for those parties making such alterations and/or additions to ensure that they make use of current background information.

Piercy&Company accepts no liability for either: any such alterations and/or additions to the background information by others; or any other changes made by others to the architectural content of the background information itself.

THE INTERNAL LAYOUTS TO THE EXISTING BUILDING ARE SHOWN FOR INFORMATION PURPOSES ONLY AS THE INTERNAL RECONFIGURATION DOES NOT REQUIRE PLANNING PERMISSION AND SHOULD NOT THEREFORE BE CONSIDERED AS PART OF THIS PLANNING APPLICATION

- A Entrance door with anodized aluminium frame
- B Peterson brick
- C Brick voussoirs
- D Anodized aluminium window frame with high performance design
- E Plant screen mesh

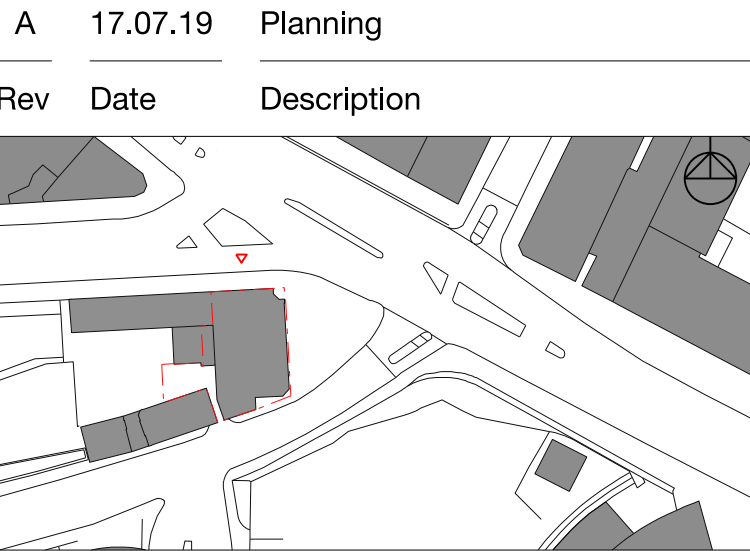

Project
Regents Park Road Hotel

Client
Uchaux LTD.

Drawing Title
Proposed North Elevation

Drawn	Checked	Approved
NA	NH	PJ
Date	Scale	
17.07.19	1:100 @ A1 1:200 @ A3	

Drawing Status					
Planning					
Project	Disc	Level	Series	Drp no.	Rev
13545	A	XX	04	142	A

The Centro Building
39 Plender Street
London NW1 0DT

info@piercyandco.com
www.piercyandco.com

Telephone
+44 (0) 2074907546

Piercy & Company


Notes
This drawing is copyright Piercy&Company.

DISCLAIMER
This document may be issued in an editable digital CAD format to enable others to use it as background information to make alterations and/or additions. In that instance the file will be accompanied by a PDF version as a record of the original file. It is for those parties making such alterations and/or additions to ensure that they make use of current background information.

Piercy&Company accepts no liability for either: any such alterations and/or additions to the background information by others; or any other changes made by others to the architectural content of the background information itself.

THE INTERNAL LAYOUTS TO THE EXISTING BUILDING ARE SHOWN FOR INFORMATION PURPOSES ONLY AS THE INTERNAL RECONFIGURATION DOES NOT REQUIRE PLANNING PERMISSION AND SHOULD NOT THEREFORE BE CONSIDERED AS PART OF THIS PLANNING APPLICATION

- A Peterson brick
- B Brick voussoirs
- C Anodized aluminium window frame with high performance design
- D Roof terrace with green edge
- E Spiral staircase in red oxide
- F Door with anodized aluminium frame.
- G Plant screen mesh

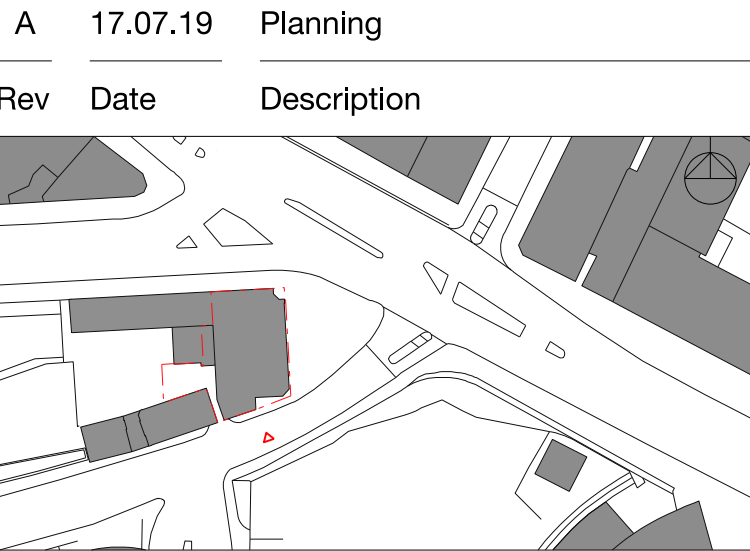

Project
Regents Park Road Hotel

Client
Uchaux LTD.

Drawing Title
Proposed South Elevation

Drawn	Checked	Approved
LP	NH	PJ
Date		Scale
17.07.19		1:100 @ A1 1:200 @ A3


Drawing Status
Planning

Project	Disc	Level	Series	Drg no.	Rev
13545	A	XX	04	143	A

The Centro Building
39 Pender Street
London NW1 0DT

info@piercyandco.com
www.piercyandco.com
Telephone
+44 (0) 2074907546

Piercy & Company

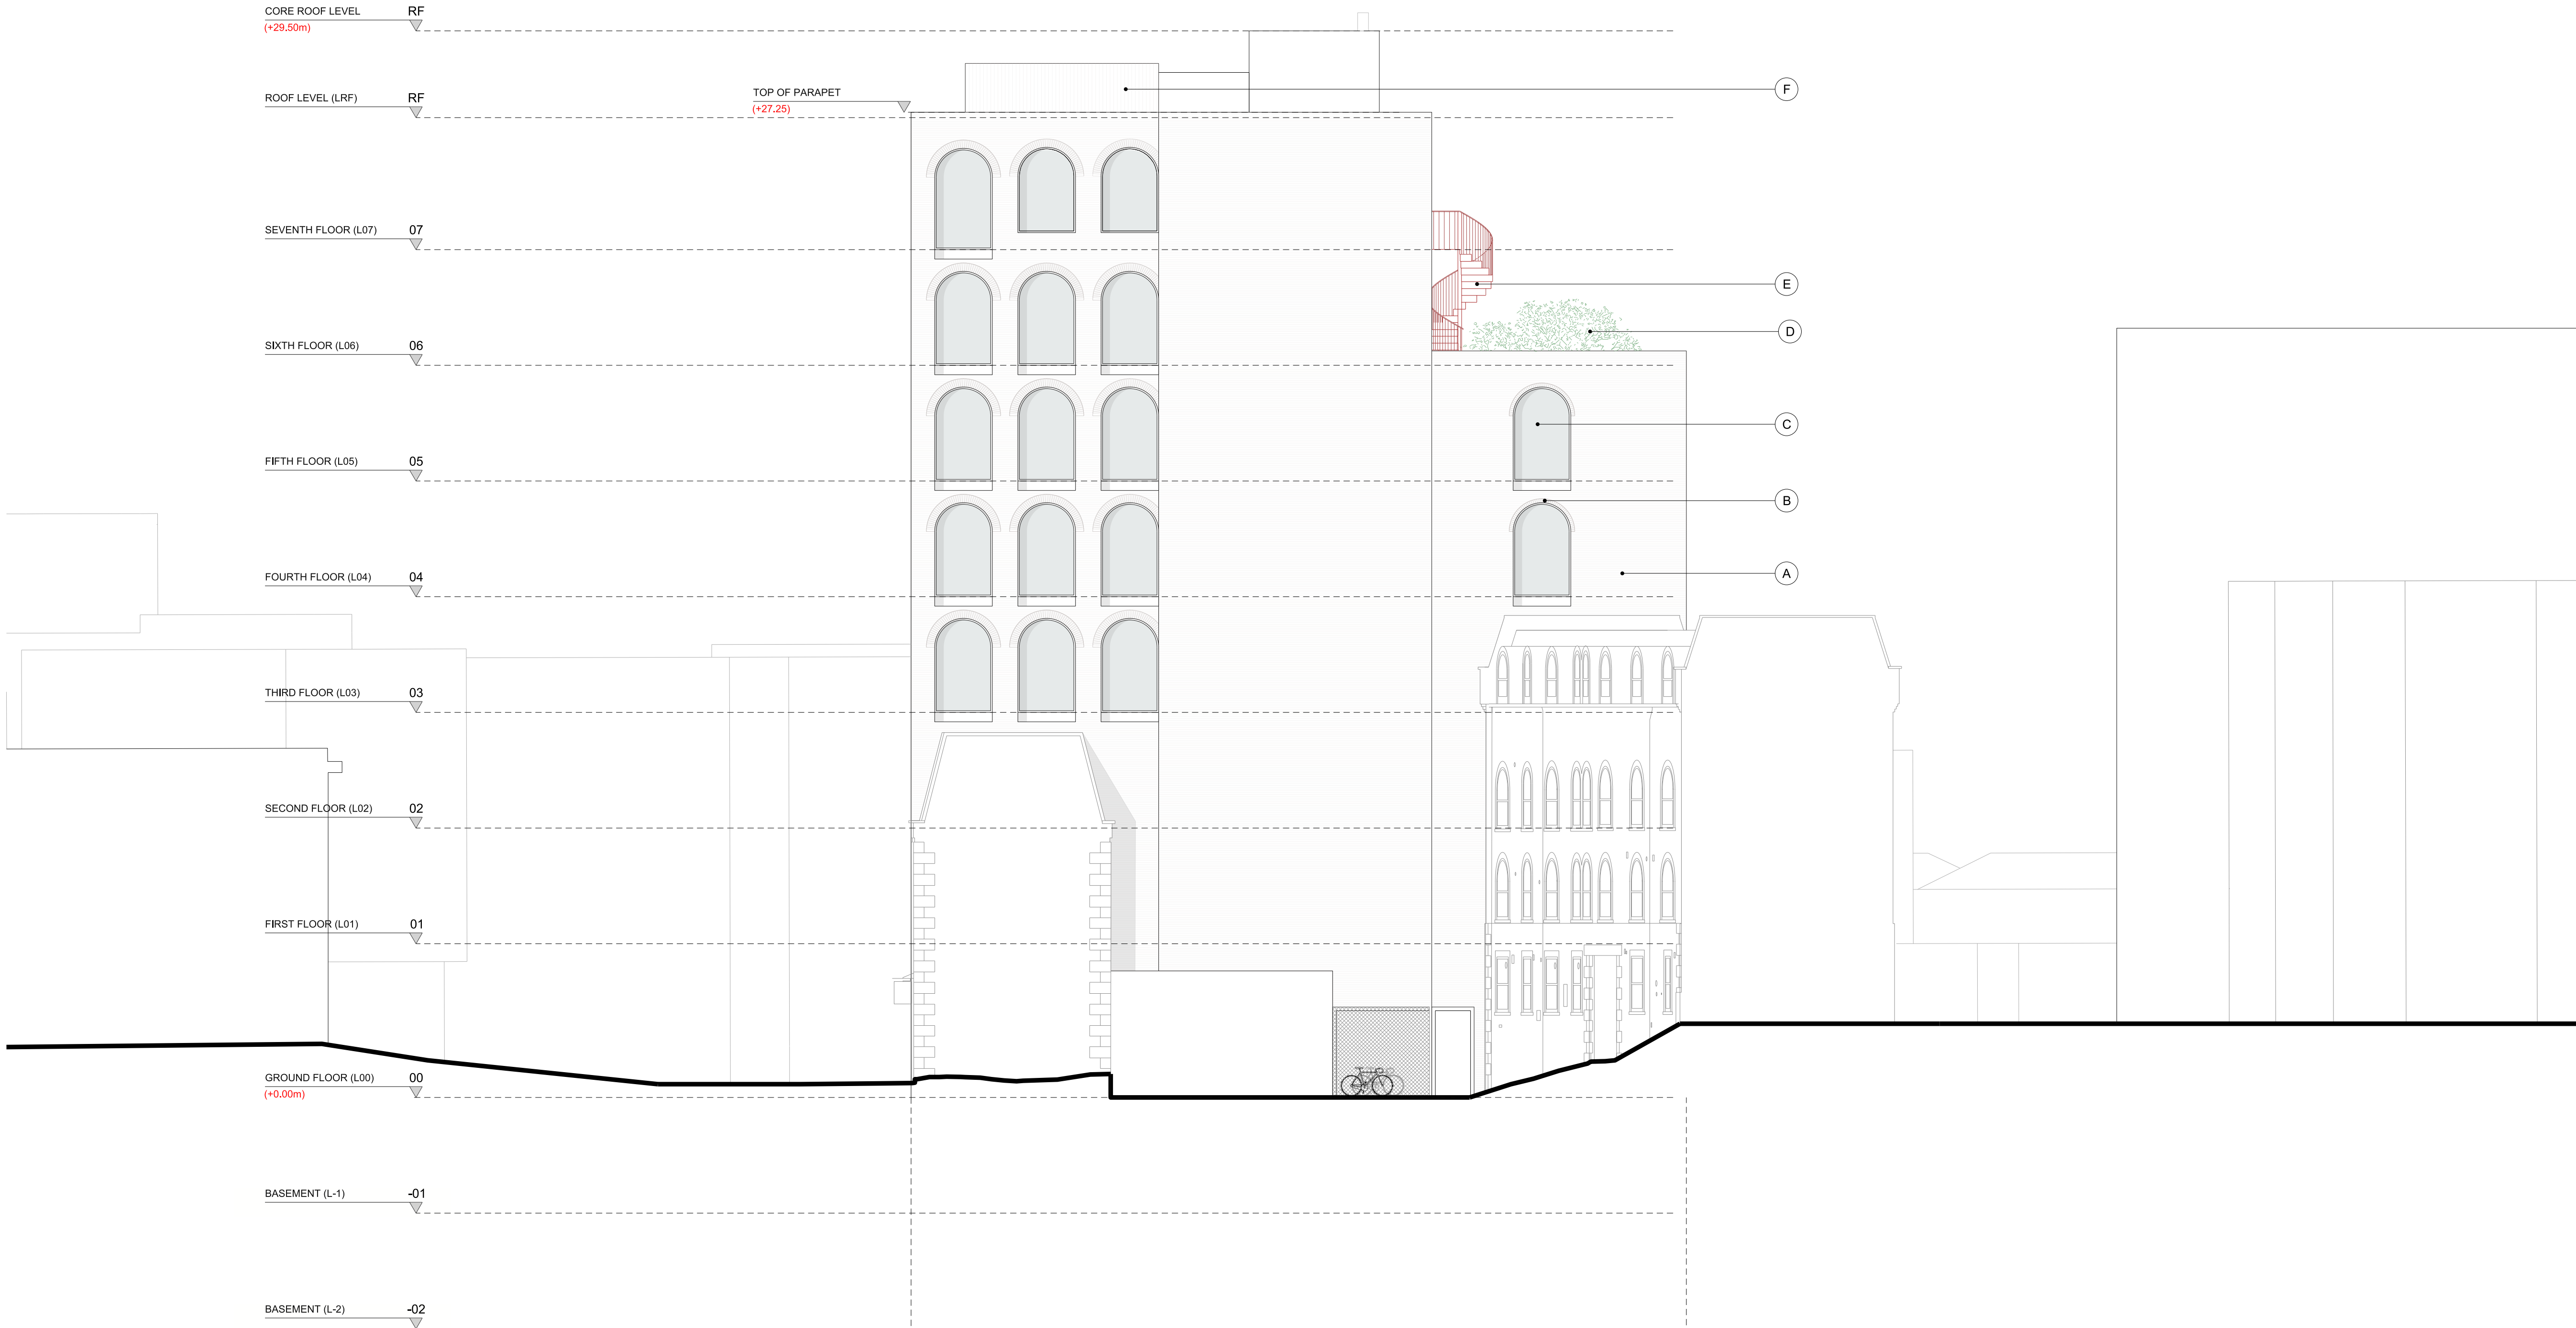

Notes
This drawing is copyright Piercy&Company.

DISCLAIMER
This document may be issued in an editable digital CAD format to enable others to use it as background information to make alterations and/or additions. In that instance the file will be accompanied by a PDF version as a record of the original file. It is for those parties making such alterations and/or additions to ensure that they make use of current background information.

Piercy&Company accepts no liability for either: any such alterations and/or additions to the background information by others; or any other changes made by others to the architectural content of the background information itself.

THE INTERNAL LAYOUTS TO THE EXISTING BUILDING ARE SHOWN FOR INFORMATION PURPOSES ONLY AS THE INTERNAL RECONFIGURATION DOES NOT REQUIRE PLANNING PERMISSION AND SHOULD NOT THEREFORE BE CONSIDERED AS PART OF THIS PLANNING APPLICATION

- A Peterson brick
- B Brick voussoirs
- C Anodized aluminium window frame with high performance design
- D Roof terrace with green edge
- E Spiral staircase in red oxide
- F Plant screen mesh

Rev	Date	Description
A	17.07.19	Planning

Project
Regents Park Road Hotel

Client
Uchaux LTD.

Drawing Title
Proposed West Elevation

Drawn	Checked	Approved
RN	NH	PJ
Date 05.07.19		Scale 1:100 @ A1 1:200 @ A3

Drawing Status
For Information


Project	Disc	Level	Series	Drg no.	Rev
13545	A	XX	04	144	A

Notes
This drawing is copyright Piercy&Company.

DISCLAIMER
This document may be issued in an editable digital CAD format to enable others to use it as background information to make alterations and/or additions. In that instance the file will be accompanied by a PDF version as a record of the original file. It is for those parties making such alterations and/or additions to ensure that they make use of current background information.

Piercy&Company accepts no liability for either: any such alterations and/or additions to the background information by others; or any other changes made by others to the architectural content of the background information itself.

THE INTERNAL LAYOUTS TO THE EXISTING BUILDING ARE SHOWN FOR INFORMATION PURPOSES ONLY AS THE INTERNAL RECONFIGURATION DOES NOT REQUIRE PLANNING PERMISSION AND SHOULD NOT THEREFORE BE CONSIDERED AS PART OF THIS PLANNING APPLICATION

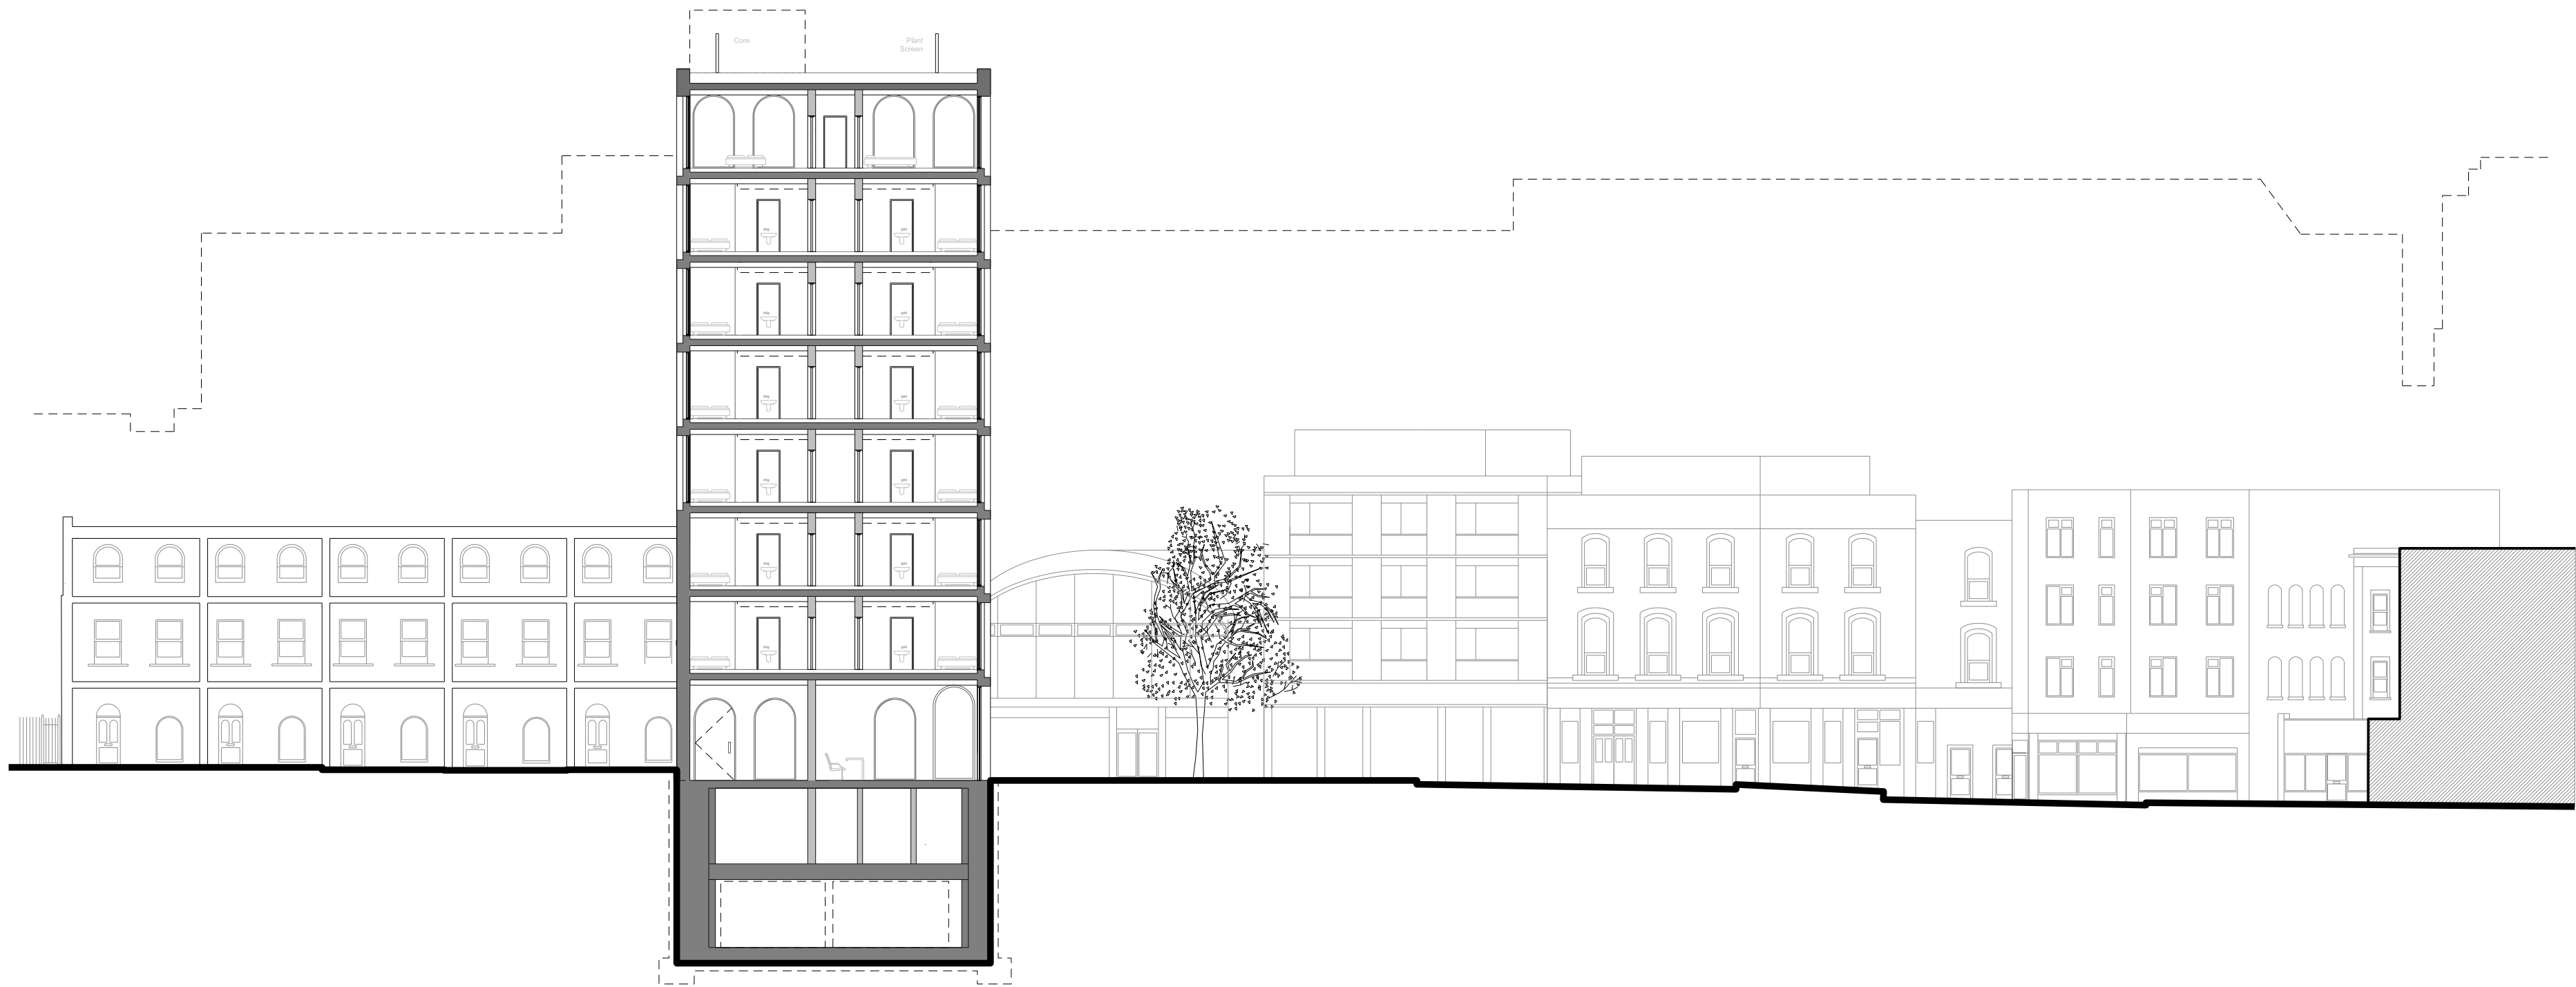

Rev	Date	Description
A	19.07.19	Planning

Project
Regents Park Road Hotel

Client
Uchaux LTD.

Drawing Title
Proposed Site Section 01

Drawn	Checked	Approved
LS	LP	PJ
Date	Scale	
19.07.2019	1:200 @ A1 1:400 @ A3	

Drawing Status
Planning

Project	Disc	Level	Series	Drg no.	Rev
13545	A	XX	05	111	A

The Centro Building
39 Plender Street
London NW1 0DT

info@piercyandco.com
www.piercyandco.com
Telephone
+44 (0) 2074907546

Piercy & Company

Notes
This drawing is copyright Piercy&Company.


DISCLAIMER
This document may be issued in an editable digital CAD format to enable others to use it as background information to make alterations and/or additions. In that instance the file will be accompanied by a PDF version as a record of the original file. It is for those parties making such alterations and/or additions to ensure that they make use of current background information.

Piercy&Company accepts no liability for either: any such alterations and/or additions to the background information by others; or any other changes made by others to the architectural content of the background information itself.

THE INTERNAL LAYOUTS TO THE EXISTING BUILDING ARE SHOWN FOR INFORMATION PURPOSES ONLY AS THE INTERNAL RECONFIGURATION DOES NOT REQUIRE PLANNING PERMISSION AND SHOULD NOT THEREFORE BE CONSIDERED AS PART OF THIS PLANNING APPLICATION



A 17.07.19 Planning

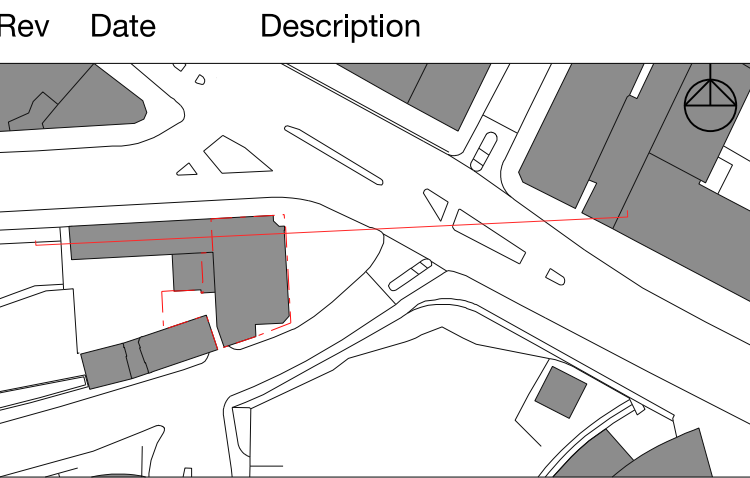

Project
Regents Park Road Hotel

Client
Uchaux LTD.

Drawing Title
Proposed Site Section 01

Drawn LS **Checked** LP **Approved** PJ

Date 17.07.2019 **Scale** 1:200 @ A1
1:400 @ A3

Drawing Status
Planning

Project	Disc	Level	Series	Drg no.	Rev
13545	A	XX	05	151	A

The Centro Building
39 Plender Street
London NW1 0DT

info@piercyandco.com
www.piercyandco.com
Telephone
+44 (0) 2074907546

Piercy & Company