



West End Lane



Highway




Existing Side Elevation/ Section: South
(Scale 1:100)




Existing Front Elevation: West
(Scale 1:100)




Existing Rear Elevation: East
(Scale 1:100)

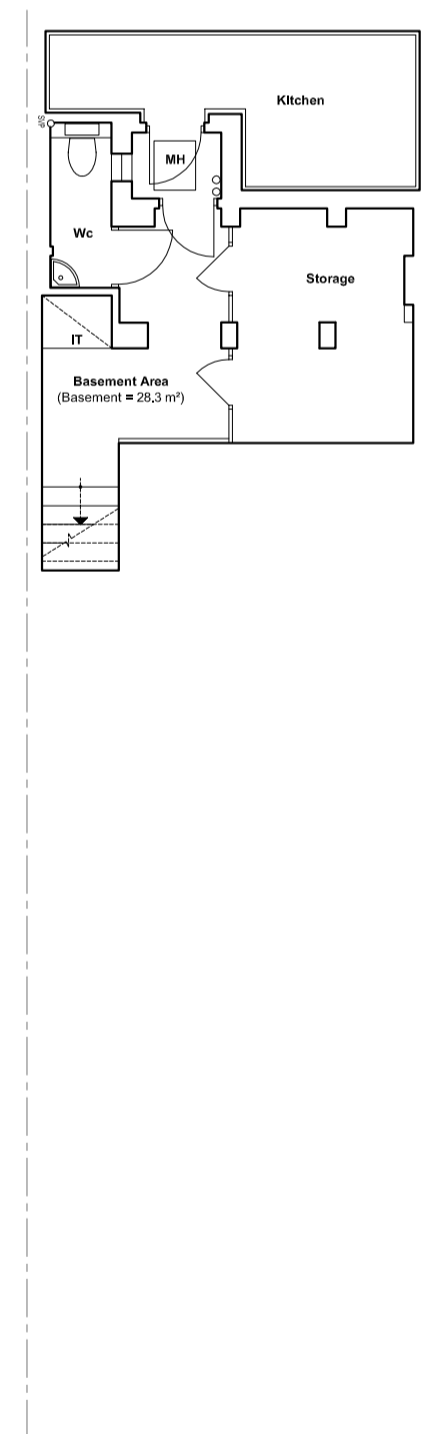


Existing Basement Floor Plan

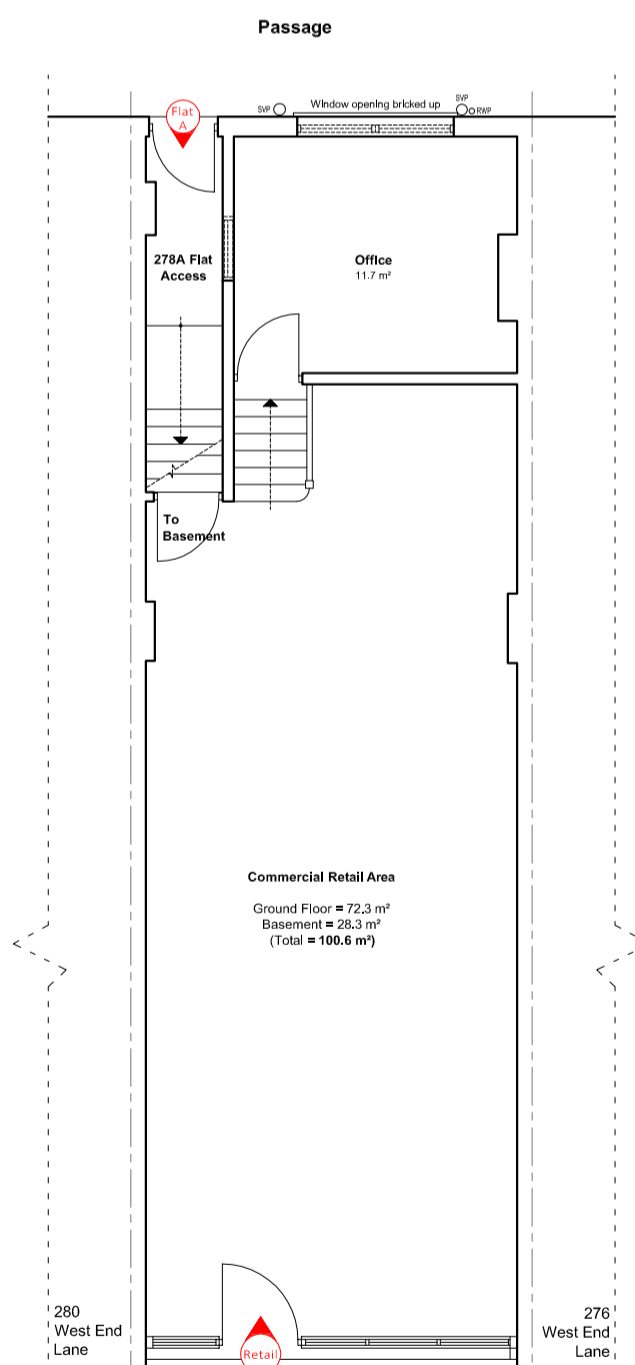


Existing Ground Floor Plan

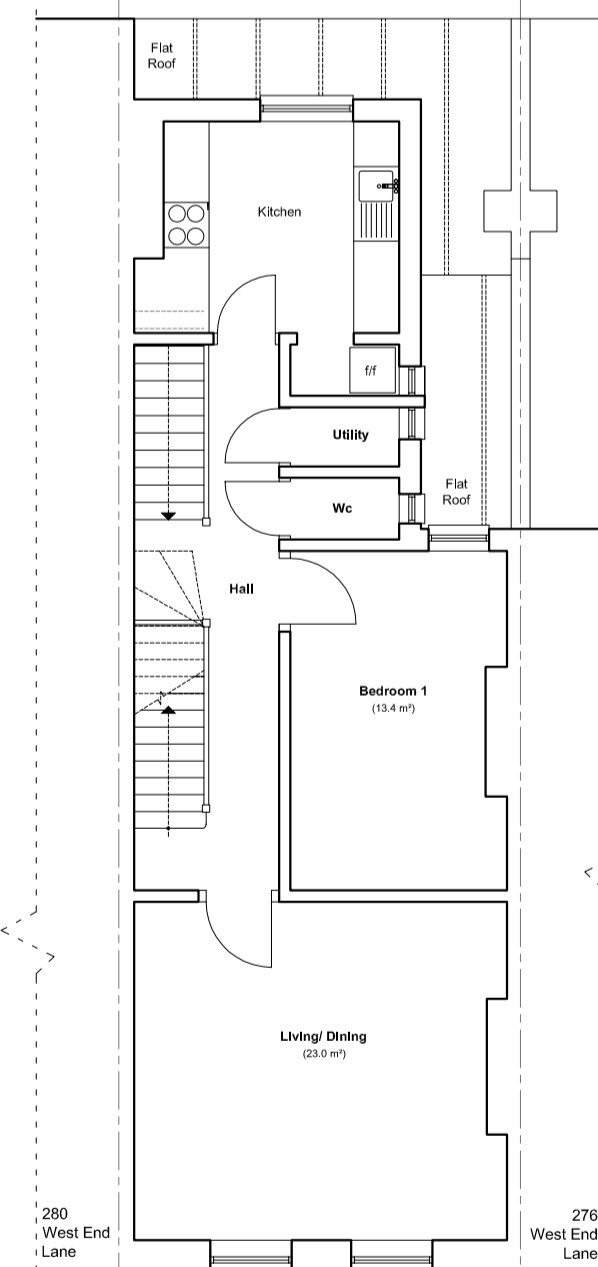

Existing First Floor Plan

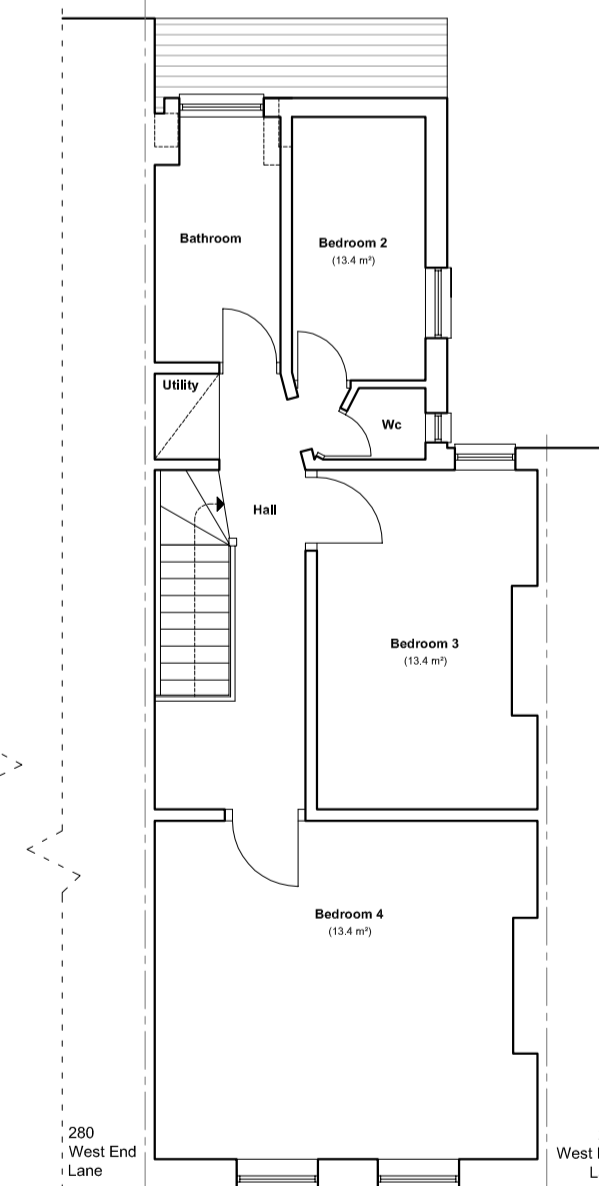


Existing Second Floor Plan

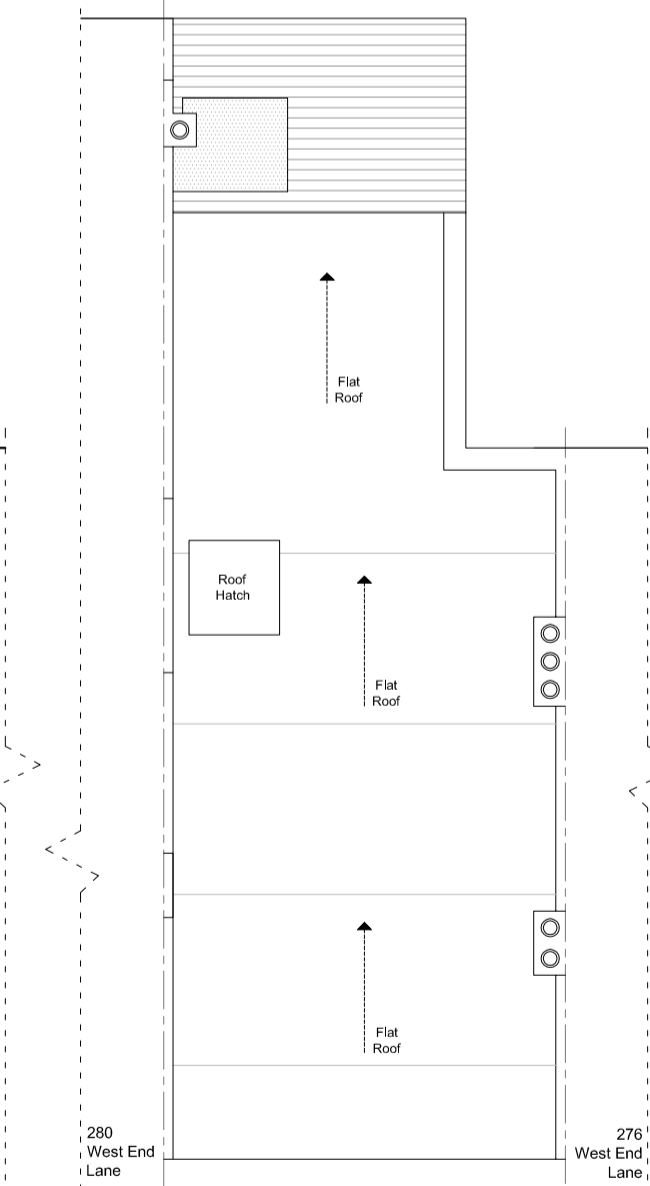

Existing Roof Plan

Notes
Report any discrepancies
Copyright owned by Andreas + Buxton Associates
For planning purposes only

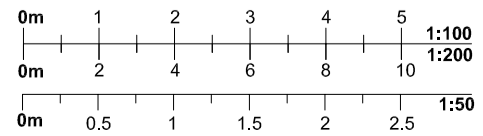

Andreas + Buxton Associates
CHARTERED ARCHITECT + INTERIOR DESIGNERS
9, Louis Street, London E1 4NE
t: 078507 1543; e: andreas@me.com

Project: 278 West End Lane London NW1 1J
Drawing Name: Planning Application

Date: 14.06.19
Scale: 1:100 @ A1

Project Description: Mainland roof addition, sub-division of above to ground floor rear office & conversion into flats

Drawing Name: Existing Floor Plans + Elevations

Drawn: [blank]
Date: 14.06.19
Scale: 1:100 @ A1

Proj. No.: West19P102
Rev.: