


Information contained within this drawing is the sole copyright of NMA Studio Ltd, and is not to be reproduced without express permission. No implied license exists. This drawing not to be used for land transfer or valuation purposes. Do not scale from this drawing. All dimensions & levels are to be checked on site by the contractor. Issued for purposes indicated only. Drawing errors and omissions to be reported to the architect.

Notes

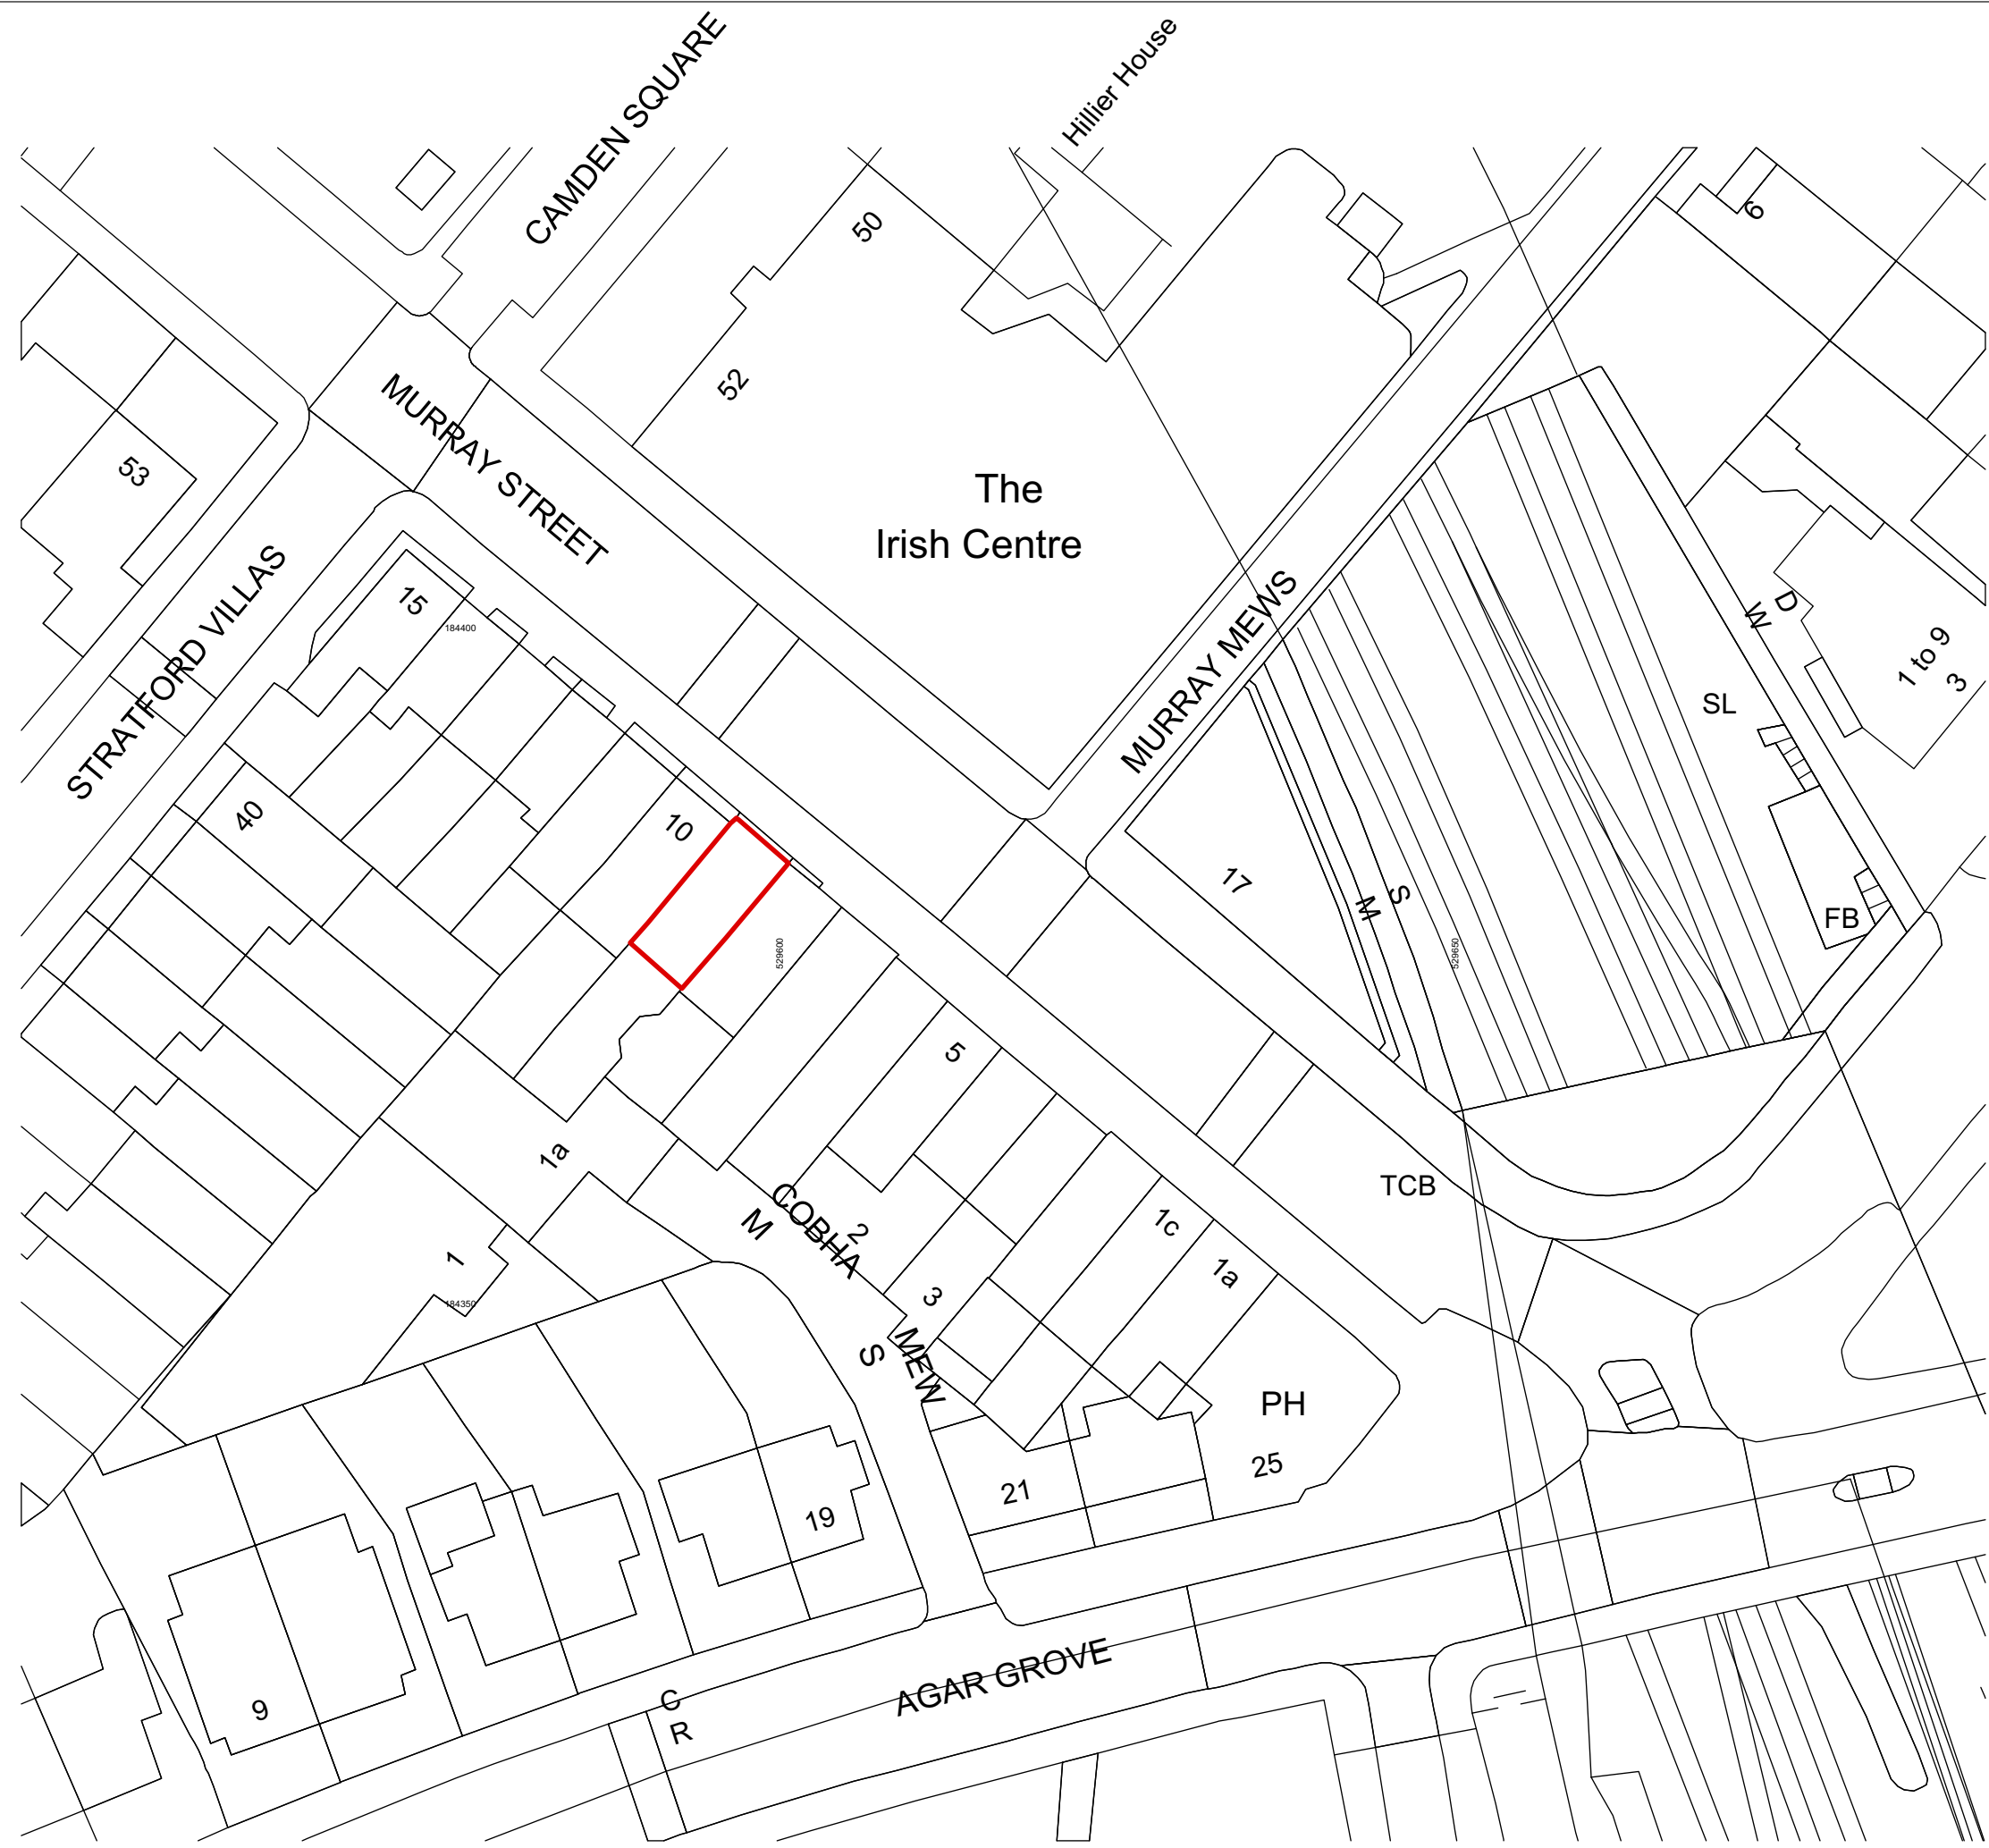

Revisions



Farrington House
First Floor
105-107 Farrington Road
London EC1R 3BU
T +447752949233
niki@nmastudio.co.uk

Client: Ms Wren Duyvestein

Project: 8c Murray Road, London, NW1 9RE

Drawing Title: Site Plan

Status: Planning	Drawn: NM	Checked: NM
------------------	-----------	-------------

Scale: 1:1250@A1	Date: August '19
------------------	------------------

Drwg. No. & Revision: 149-S01-P1