

 
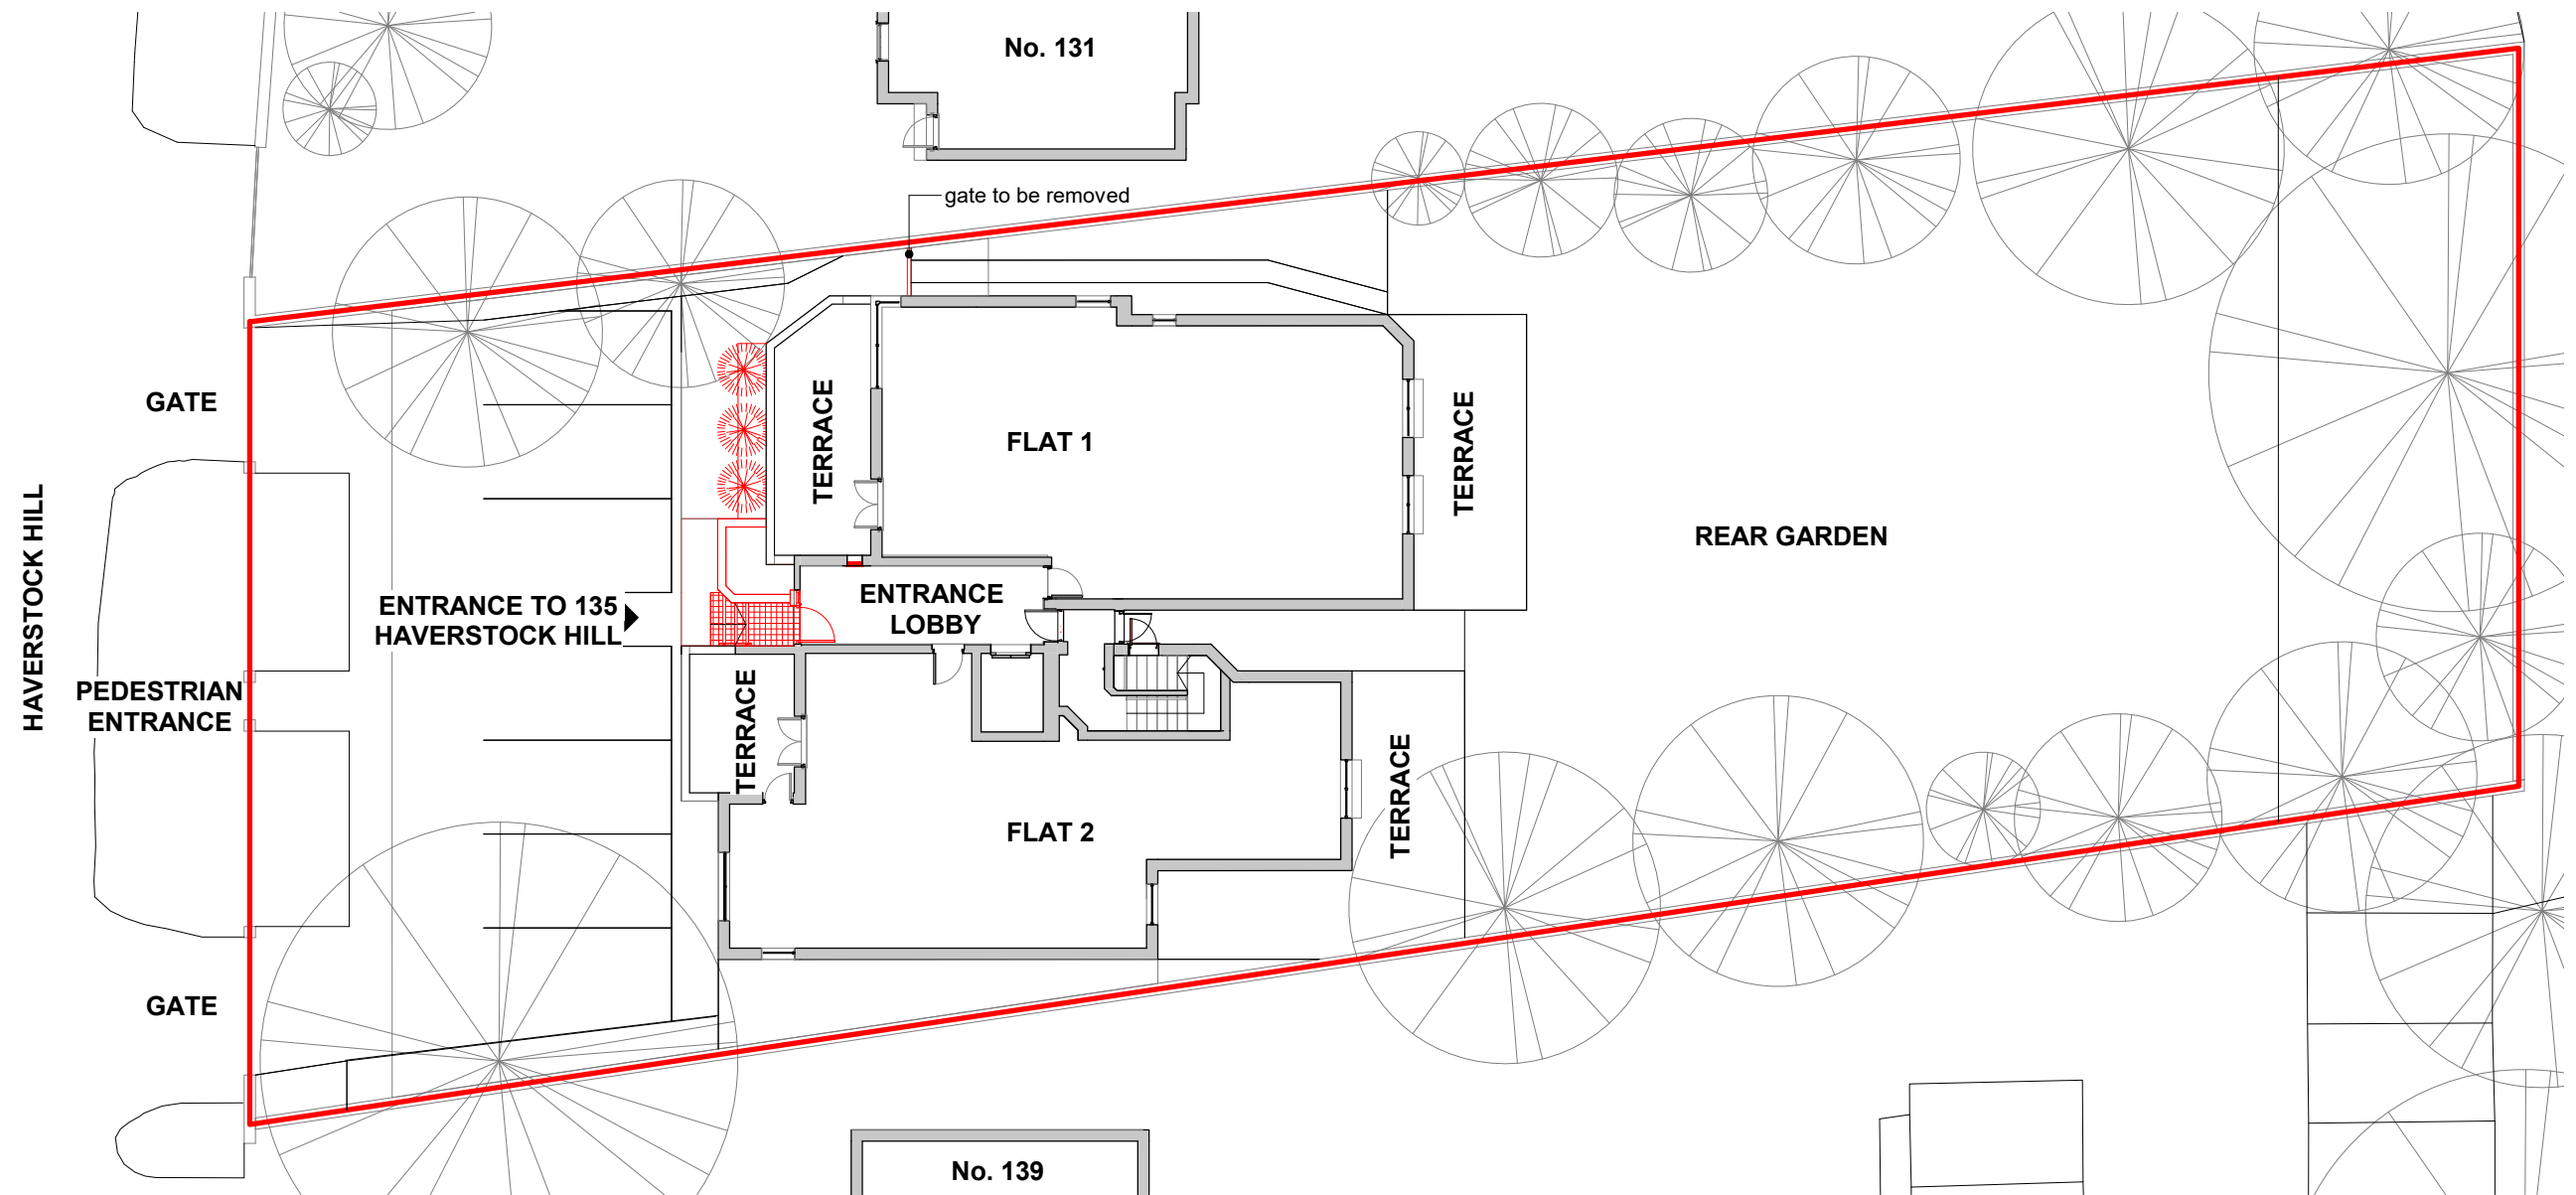
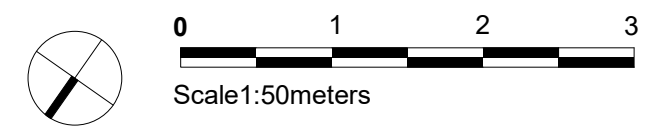


KEY
 Site boundary of
 135 Haverstock Hill

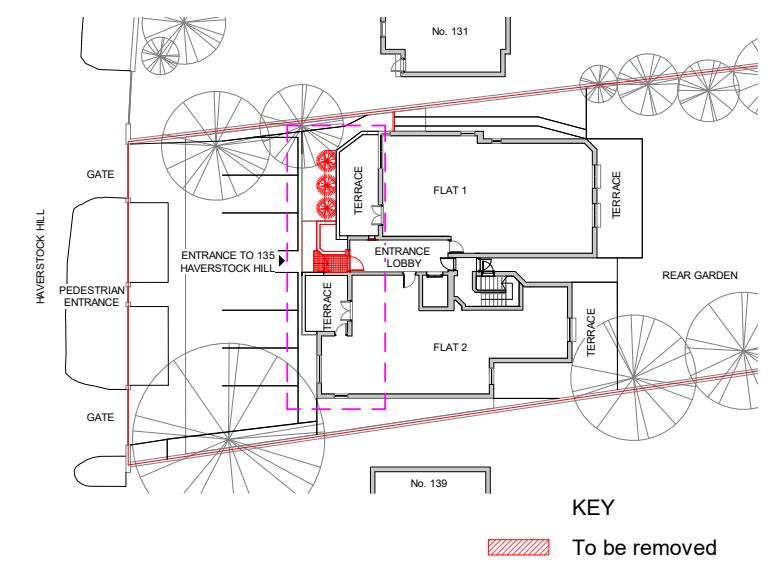

PROJECT	DRAWING NAME	STATUS	DATE	PLACE 54 ARCHITECTS
135 Haverstock Hill - Communal works	Existing Context Plan	Planning	19 07 19	
CLIENT	DRAWING NUMBER	REVISIONS	SCALE	54 Boston Place London NW1 6ER T: 0207 724 9395 E: info@place54architects.com www.place54architects.com
RMG London	19004 (P)001		1 : 200@A3	


NOTE: DO NOT SCALE FROM DRAWING. ALL DIMENSIONS, LEVELS, COORDINATES, SETTING OUT, TO BE CHECKED ON SITE AND ANY DISCREPANCY REPORTED IMMEDIATELY TO THE ARCHITECT AND PROJECT MANAGER.

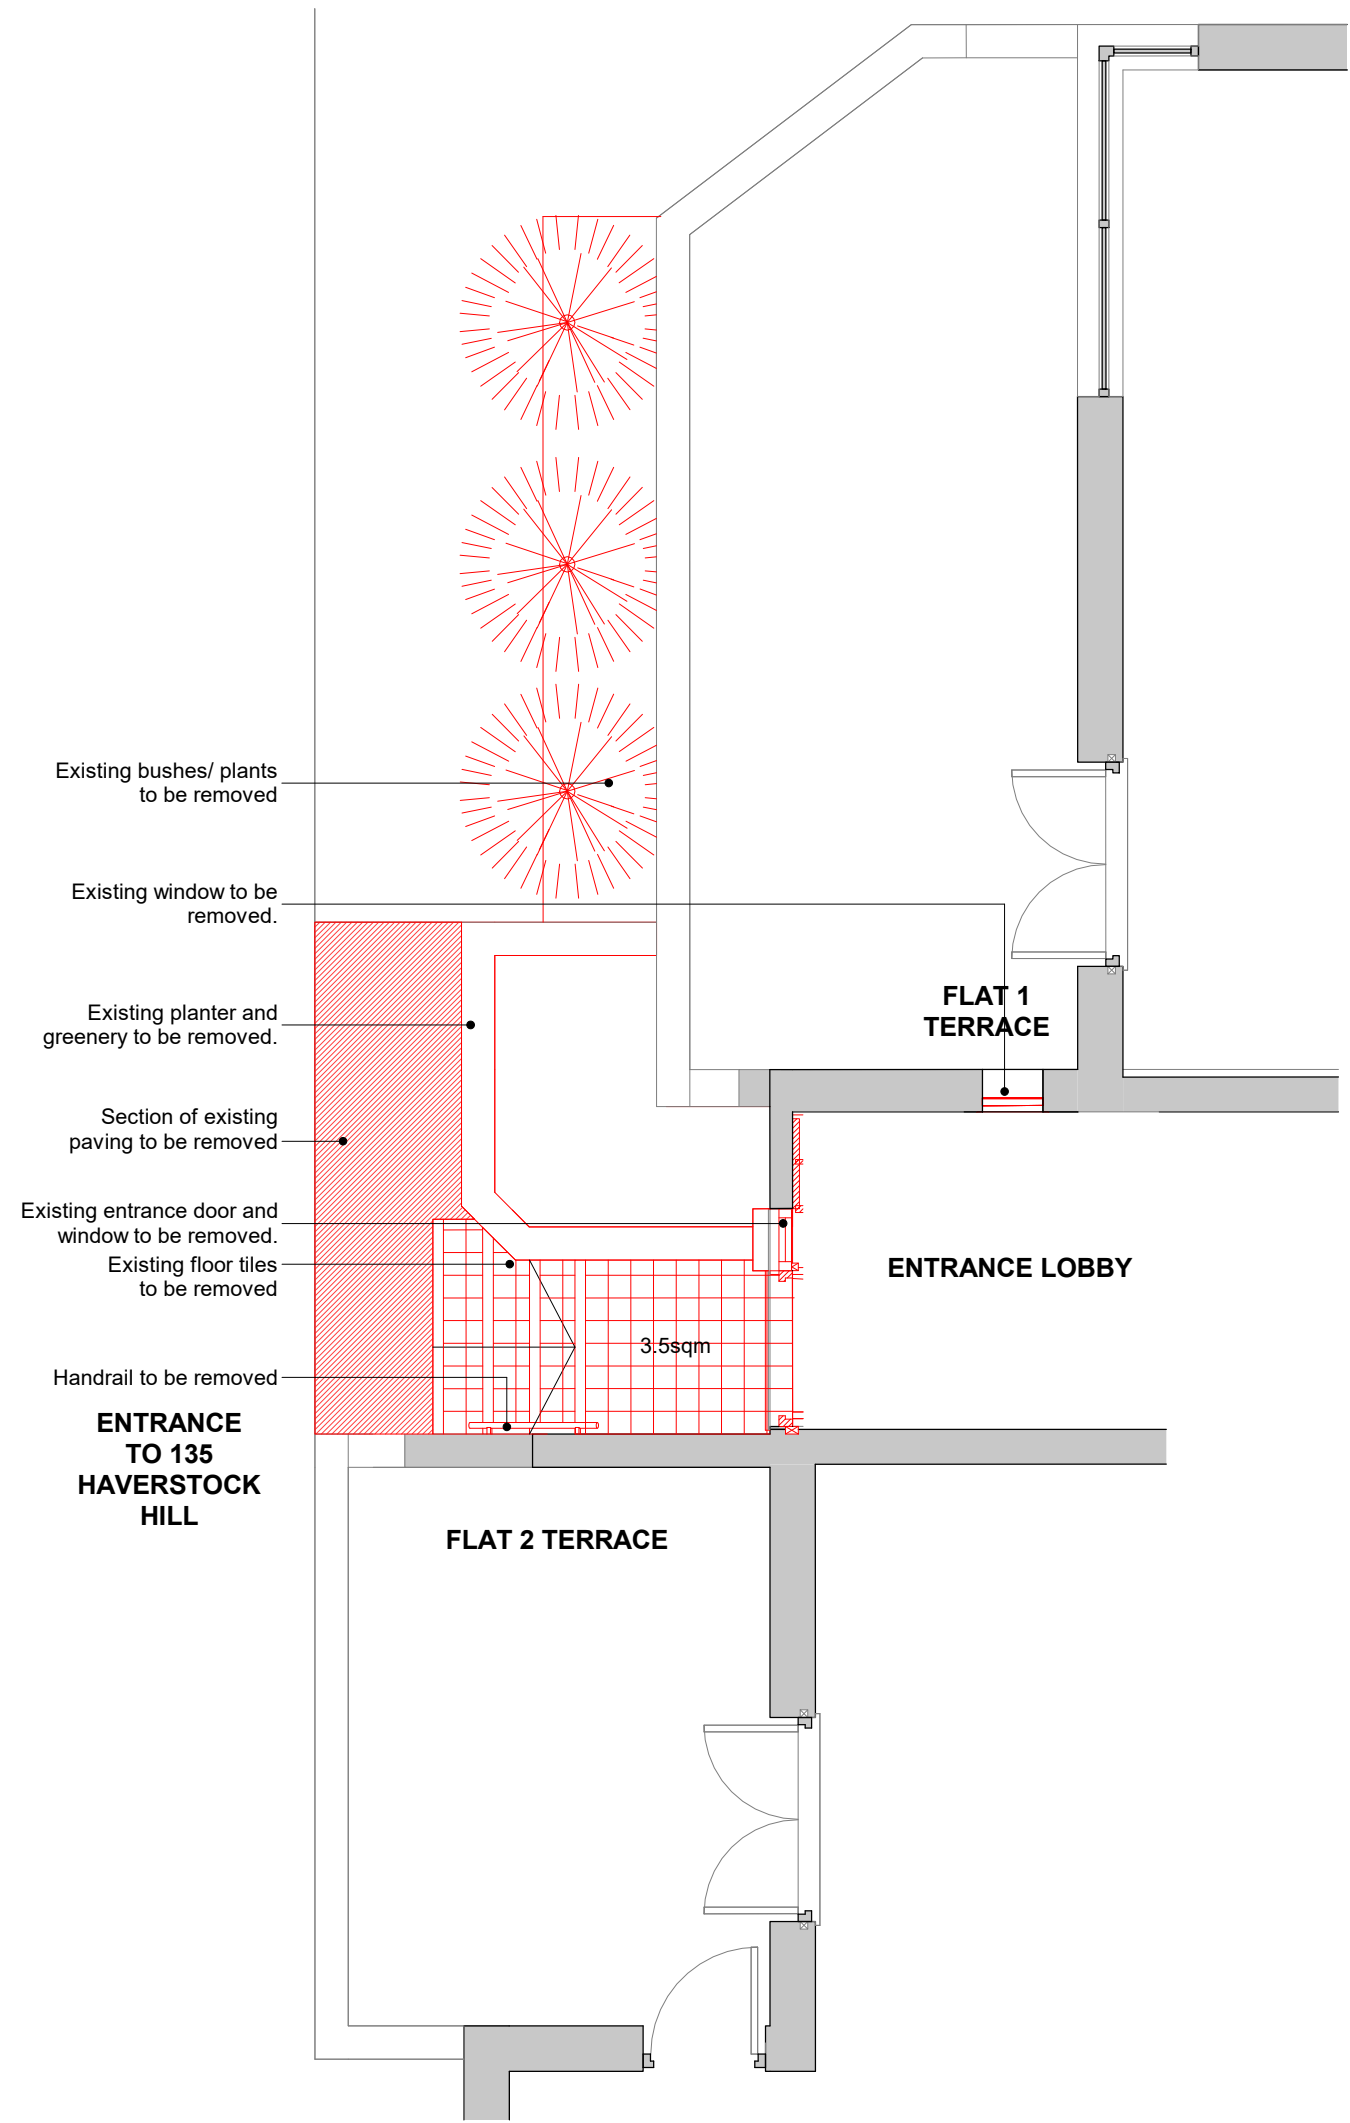

PROJECT	DRAWING NAME	STATUS	DATE	PLACE 54 ARCHITECTS
135 Haverstock Hill - Communal works	Existing Entrance Area	Planning	19 07 19	
CLIENT	DRAWING NUMBER	REVISIONS	SCALE	54 Boston Place London NW1 6ER T: 0207 724 9395 E: info@place54architects.com www.place54architects.com
RMG London	19004 (P)002		1 : 50@A3	

NOTE: DO NOT SCALE FROM DRAWING. ALL DIMENSIONS, LEVELS, COORDINATES, SETTING OUT, TO BE CHECKED ON SITE AND ANY DISCREPANCY REPORTED IMMEDIATELY TO THE ARCHITECT AND PROJECT MANAGER.

KEY


 To be removed



Scale 1:100meters

PROJECT	DRAWING NAME	STATUS	DATE	PLACE 54 ARCHITECTS
135 Haverstock Hill - Communal works	Existing North East Elevation	Planning	19 07 19	
CLIENT	DRAWING NUMBER	REVISIONS	SCALE	54 Boston Place London NW1 6ER T: 0207 724 9395 E: info@place54architects.com www.place54architects.com
RMG London	19004 (P)003		1 : 100@A3	



NOTE: DO NOT SCALE FROM DRAWING. ALL DIMENSIONS, LEVELS, COORDINATES, SETTING OUT, TO BE CHECKED ON SITE AND ANY DISCREPANCY REPORTED IMMEDIATELY TO THE ARCHITECT AND PROJECT MANAGER.

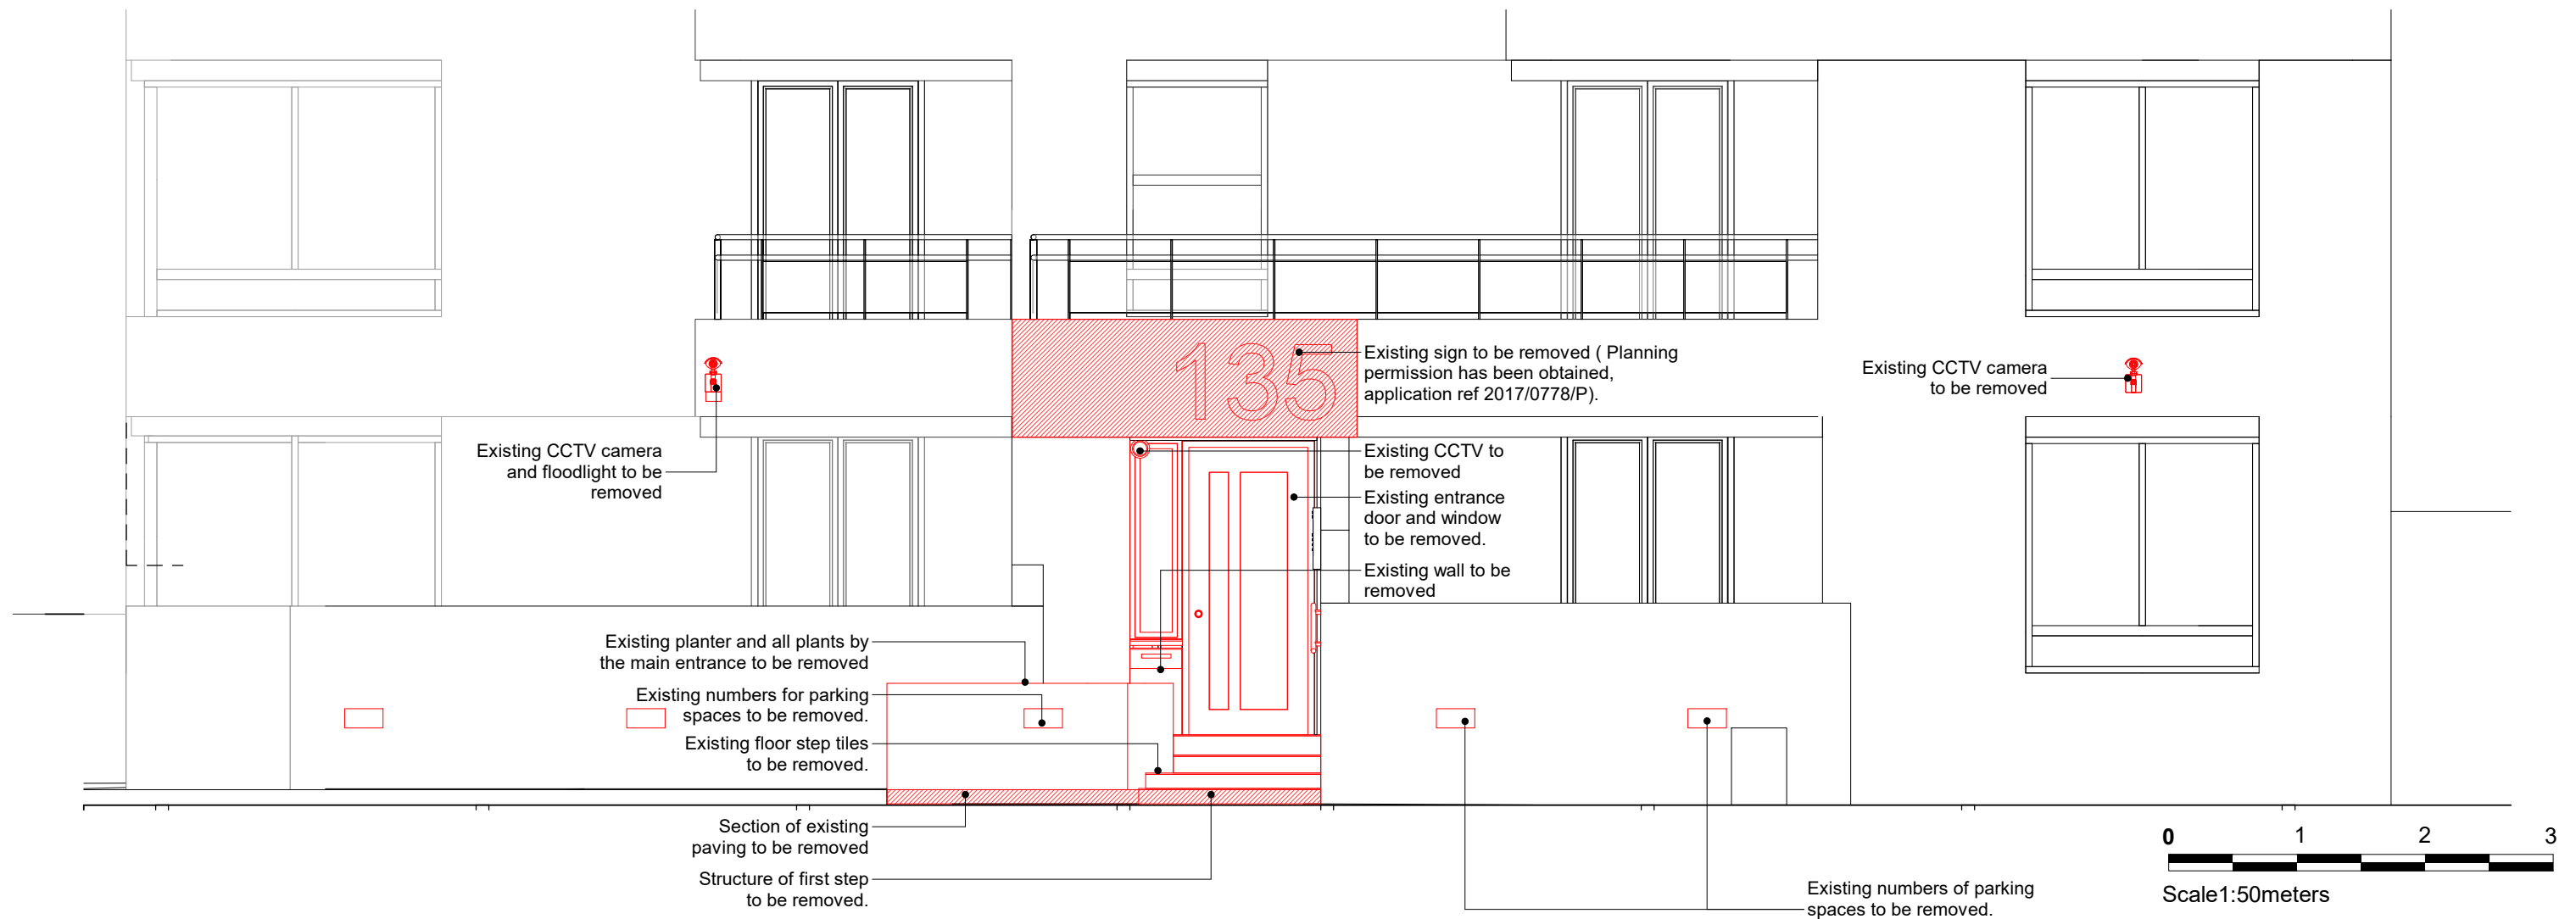

PROJECT	DRAWING NAME	STATUS	DATE	PLACE 54 ARCHITECTS
135 Haverstock Hill - Communal works	Section of Existing North East Elevation	Planning	19 07 19	
CLIENT	DRAWING NUMBER	REVISIONS	SCALE	54 Boston Place London NW1 6ER T: 0207 724 9395 E: info@place54architects.com www.place54architects.com
RMG London	19004 (P)004		1 : 50@A3	




NOTE: DO NOT SCALE FROM DRAWING. ALL DIMENSIONS, LEVELS, COORDINATES, SETTING OUT, TO BE CHECKED ON SITE AND ANY DISCREPANCY REPORTED IMMEDIATELY TO THE ARCHITECT AND PROJECT MANAGER.

- KEY**
- Site boundary of 135 Haverstock Hill
 - * Location of the electric power points for cars.

 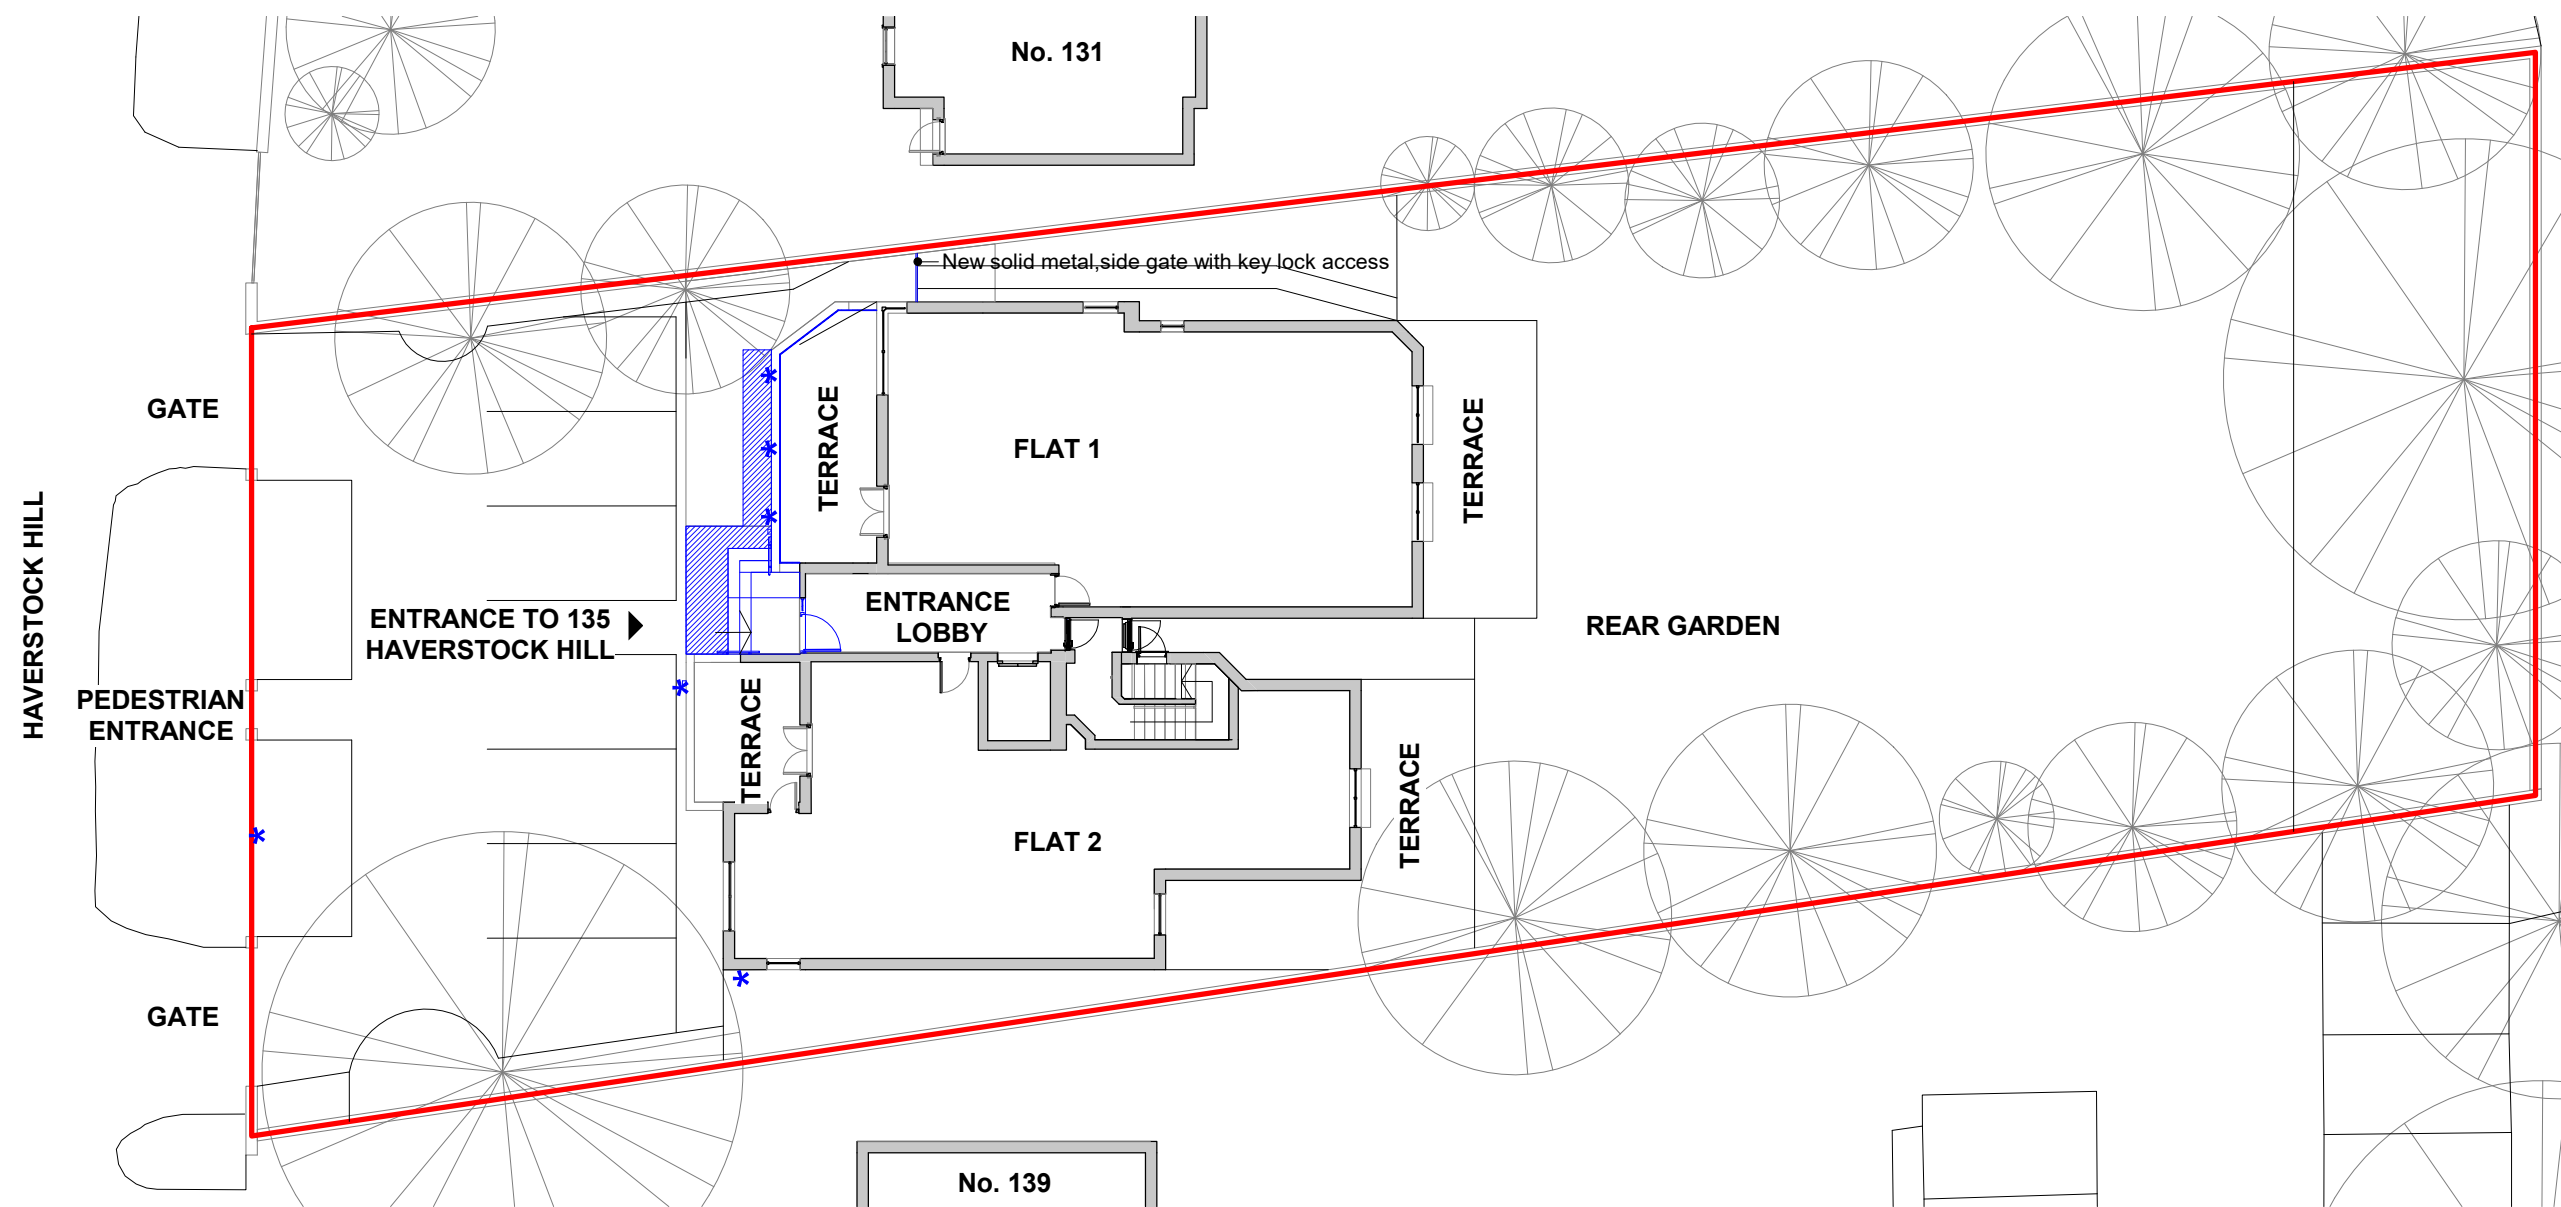


PROJECT	DRAWING NAME	STATUS	DATE	P L A C E 5 4 A R C H I T E C T S
135 Haverstock Hill - Communal works	Proposed Context Plan	Planning	19 07 19	
CLIENT	DRAWING NUMBER	REVISIONS	SCALE	54 Boston Place London NW1 6ER T: 0207 724 9395 E: info@place54architects.com www.place54architects.com
RMG London	19004 (P)101		1 : 200@A3	

NOTE: DO NOT SCALE FROM DRAWING. ALL DIMENSIONS, LEVELS, COORDINATES, SETTING OUT, TO BE CHECKED ON SITE AND ANY DISCREPANCY REPORTED IMMEDIATELY TO THE ARCHITECT AND PROJECT MANAGER.

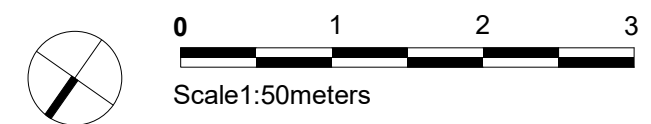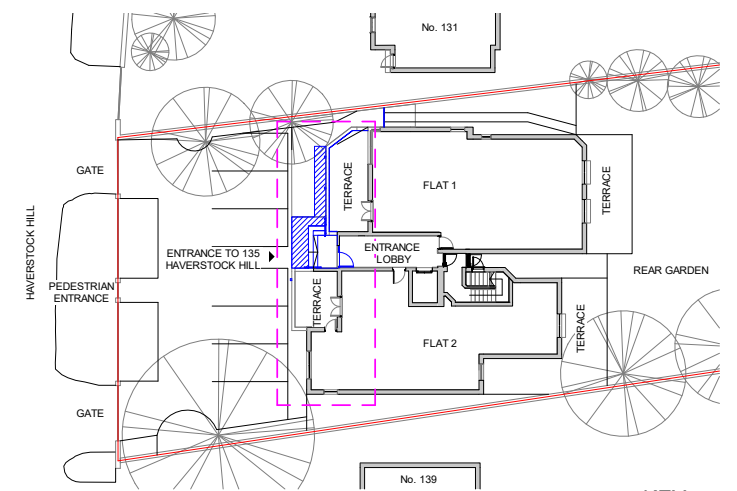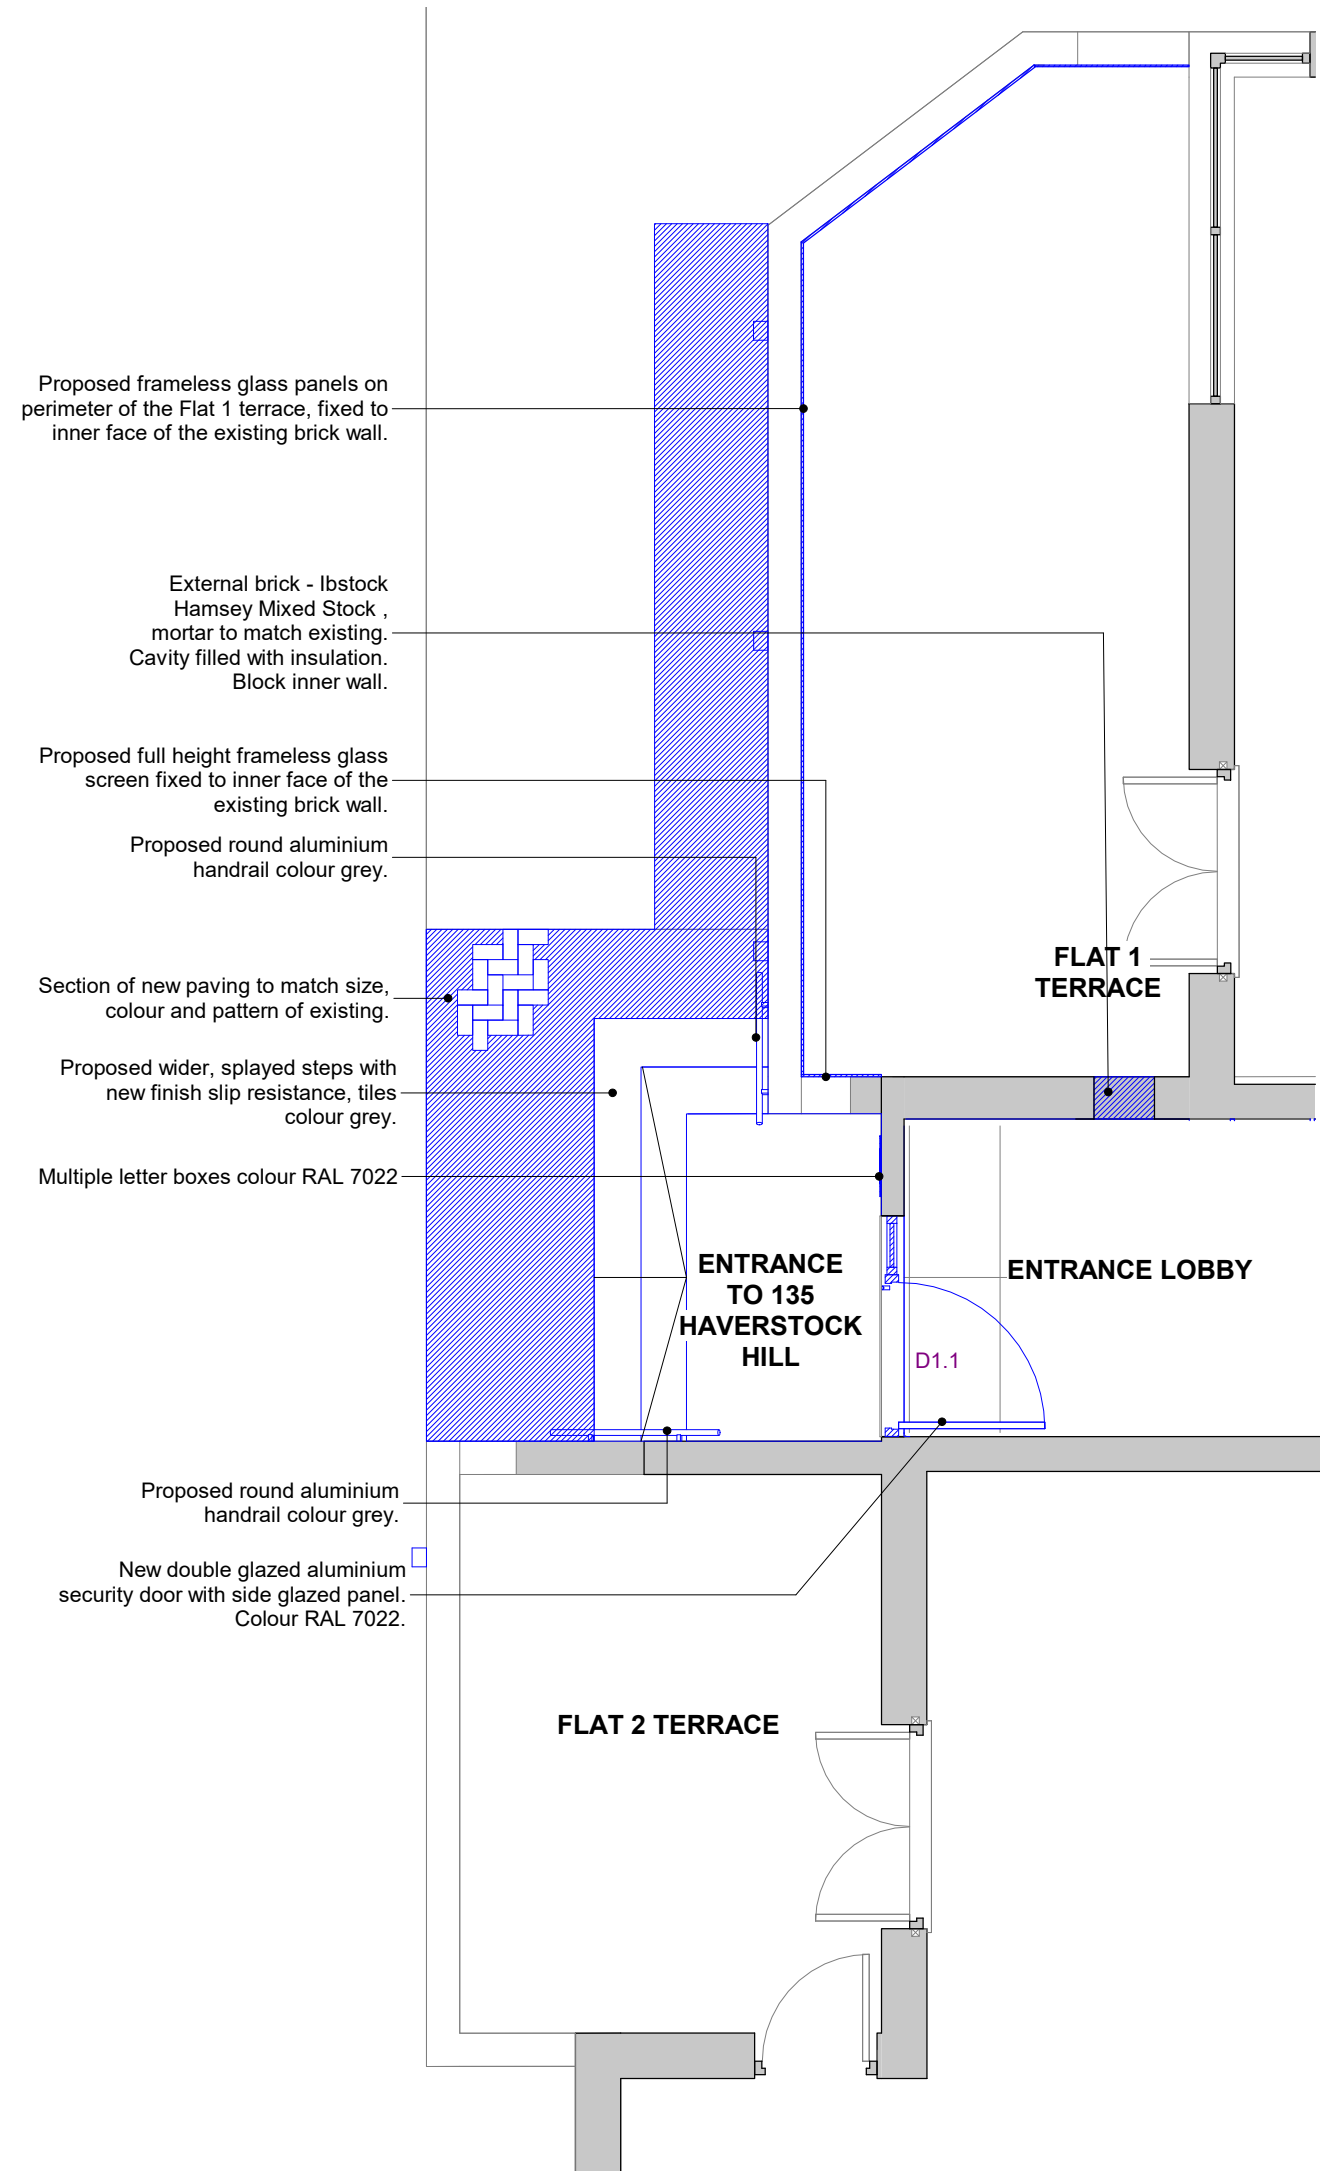

PROJECT	DRAWING NAME	STATUS	DATE	PLACE 54 ARCHITECTS
135 Haverstock Hill - Communal works	Proposed Entrance Area	Planning	19 07 19	
CLIENT	DRAWING NUMBER	REVISIONS	SCALE	54 Boston Place London NW1 6ER T: 0207 724 9395 E: info@place54architects.com www.place54architects.com
RMG London	19004 (P)102		1 : 50@A3	



NOTE: DO NOT SCALE FROM DRAWING. ALL DIMENSIONS, LEVELS, COORDINATES, SETTING OUT, TO BE CHECKED ON SITE AND ANY DISCREPANCY REPORTED IMMEDIATELY TO THE ARCHITECT AND PROJECT MANAGER.

KEY
 Proposed



PROJECT	DRAWING NAME	STATUS	DATE	PLACE 54 ARCHITECTS
135 Haverstock Hill - Communal works	Proposed North East Elevation	Planning	19 07 19	
CLIENT	DRAWING NUMBER	REVISIONS	SCALE	54 Boston Place London NW1 6ER T: 0207 724 9395 E: info@place54architects.com www.place54architects.com
RMG London	19004 (P)103		1 : 100@A3	

NOTE: DO NOT SCALE FROM DRAWING. ALL DIMENSIONS, LEVELS, COORDINATES, SETTING OUT, TO BE CHECKED ON SITE AND ANY DISCREPANCY REPORTED IMMEDIATELY TO THE ARCHITECT AND PROJECT MANAGER.

 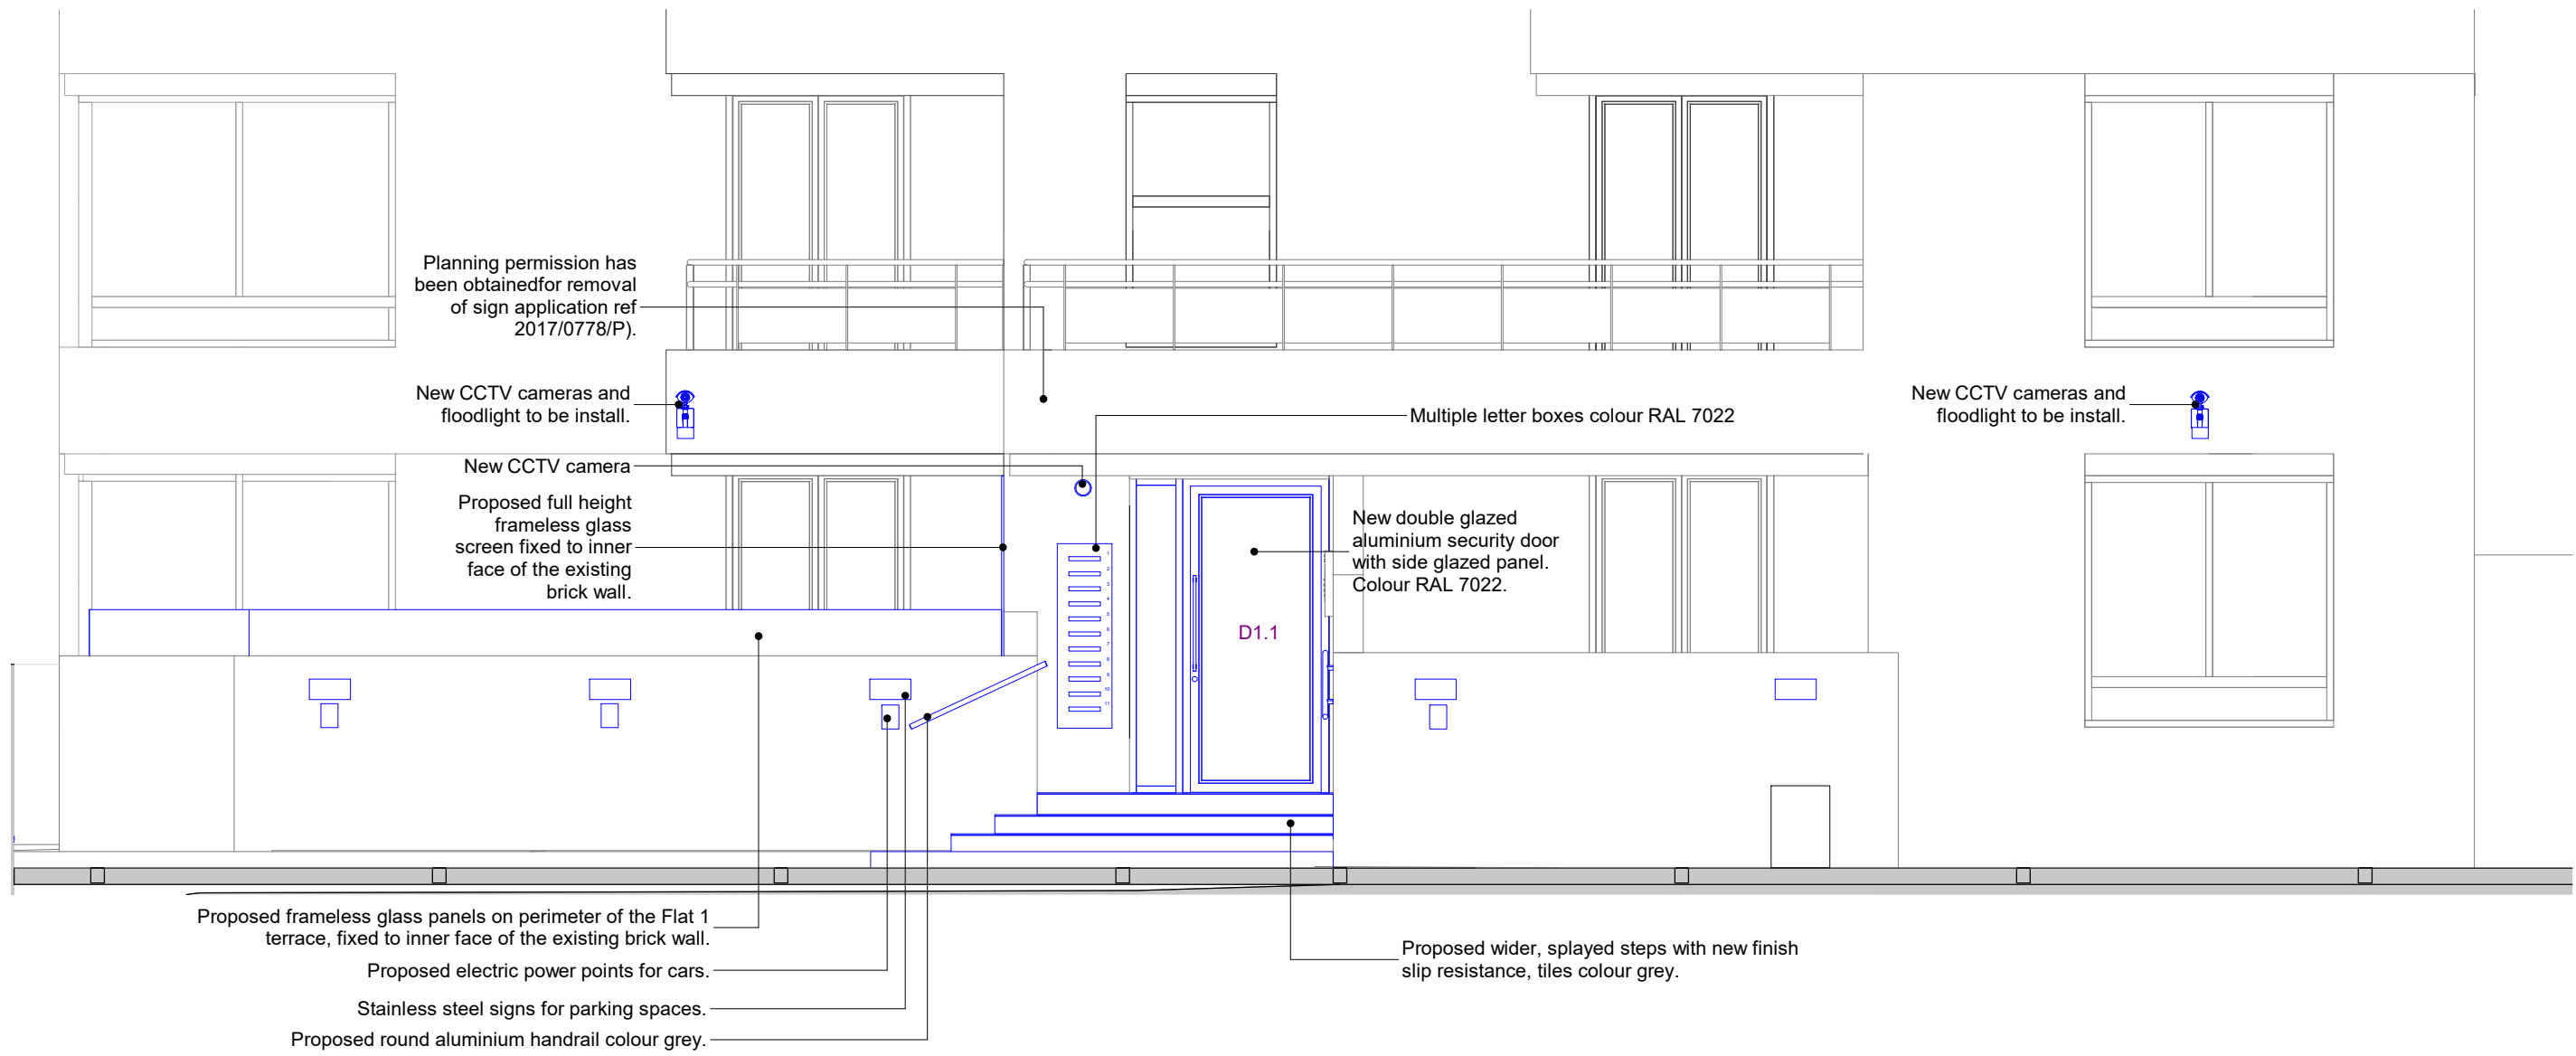

PROJECT	DRAWING NAME	STATUS	DATE	PLACE 54 ARCHITECTS
135 Haverstock Hill - Communal works	Section of Proposed North East Elevation	Planning	19 07 19	
CLIENT	DRAWING NUMBER	REVISIONS	SCALE	54 Boston Place London NW1 6ER T: 0207 724 9395 E: info@place54architects.com www.place54architects.com
RMG London	19004 (P)104		1 : 50@A3	

NOTE: DO NOT SCALE FROM DRAWING. ALL DIMENSIONS, LEVELS, COORDINATES, SETTING OUT, TO BE CHECKED ON SITE AND ANY DISCREPANCY REPORTED IMMEDIATELY TO THE ARCHITECT AND PROJECT MANAGER.