
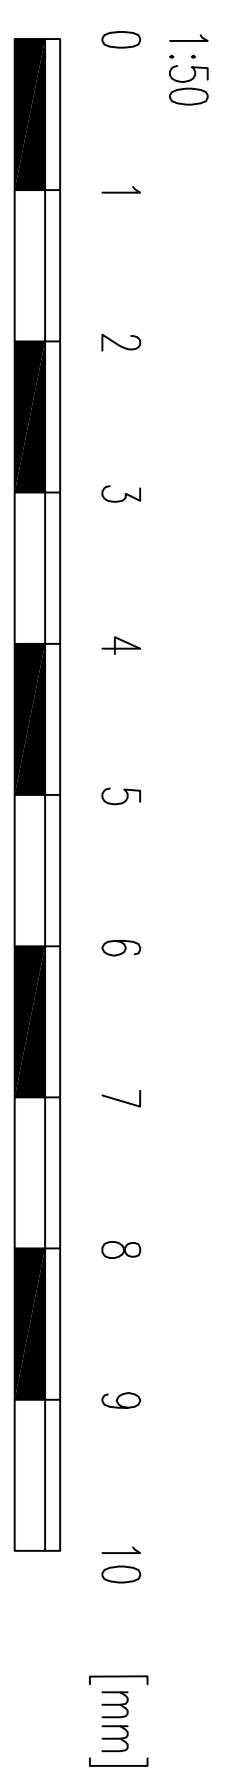


- NOTES:
- DRAWINGS NOT TO BE SCALED ON SITE.
 - THIS DRAWING IS THE PROPERTY OF AYAD AL-TUHAFI ARCHITECTS LTD. COPYRIGHT IS RESERVED BY THEM AND THIS DRAWING IS ASSIGNED TO THE CONDITION THAT IT IS NOT TO BE REPRODUCED OR TRANSMITTED IN ANY FORM OR BY ANY UNAUTHORISED PERSON WHOLLY OR IN ANY PART WITHOUT THE CONSENT GIVEN IN WRITING OF AYAD AL-TUHAFI ARCHITECTS LTD.

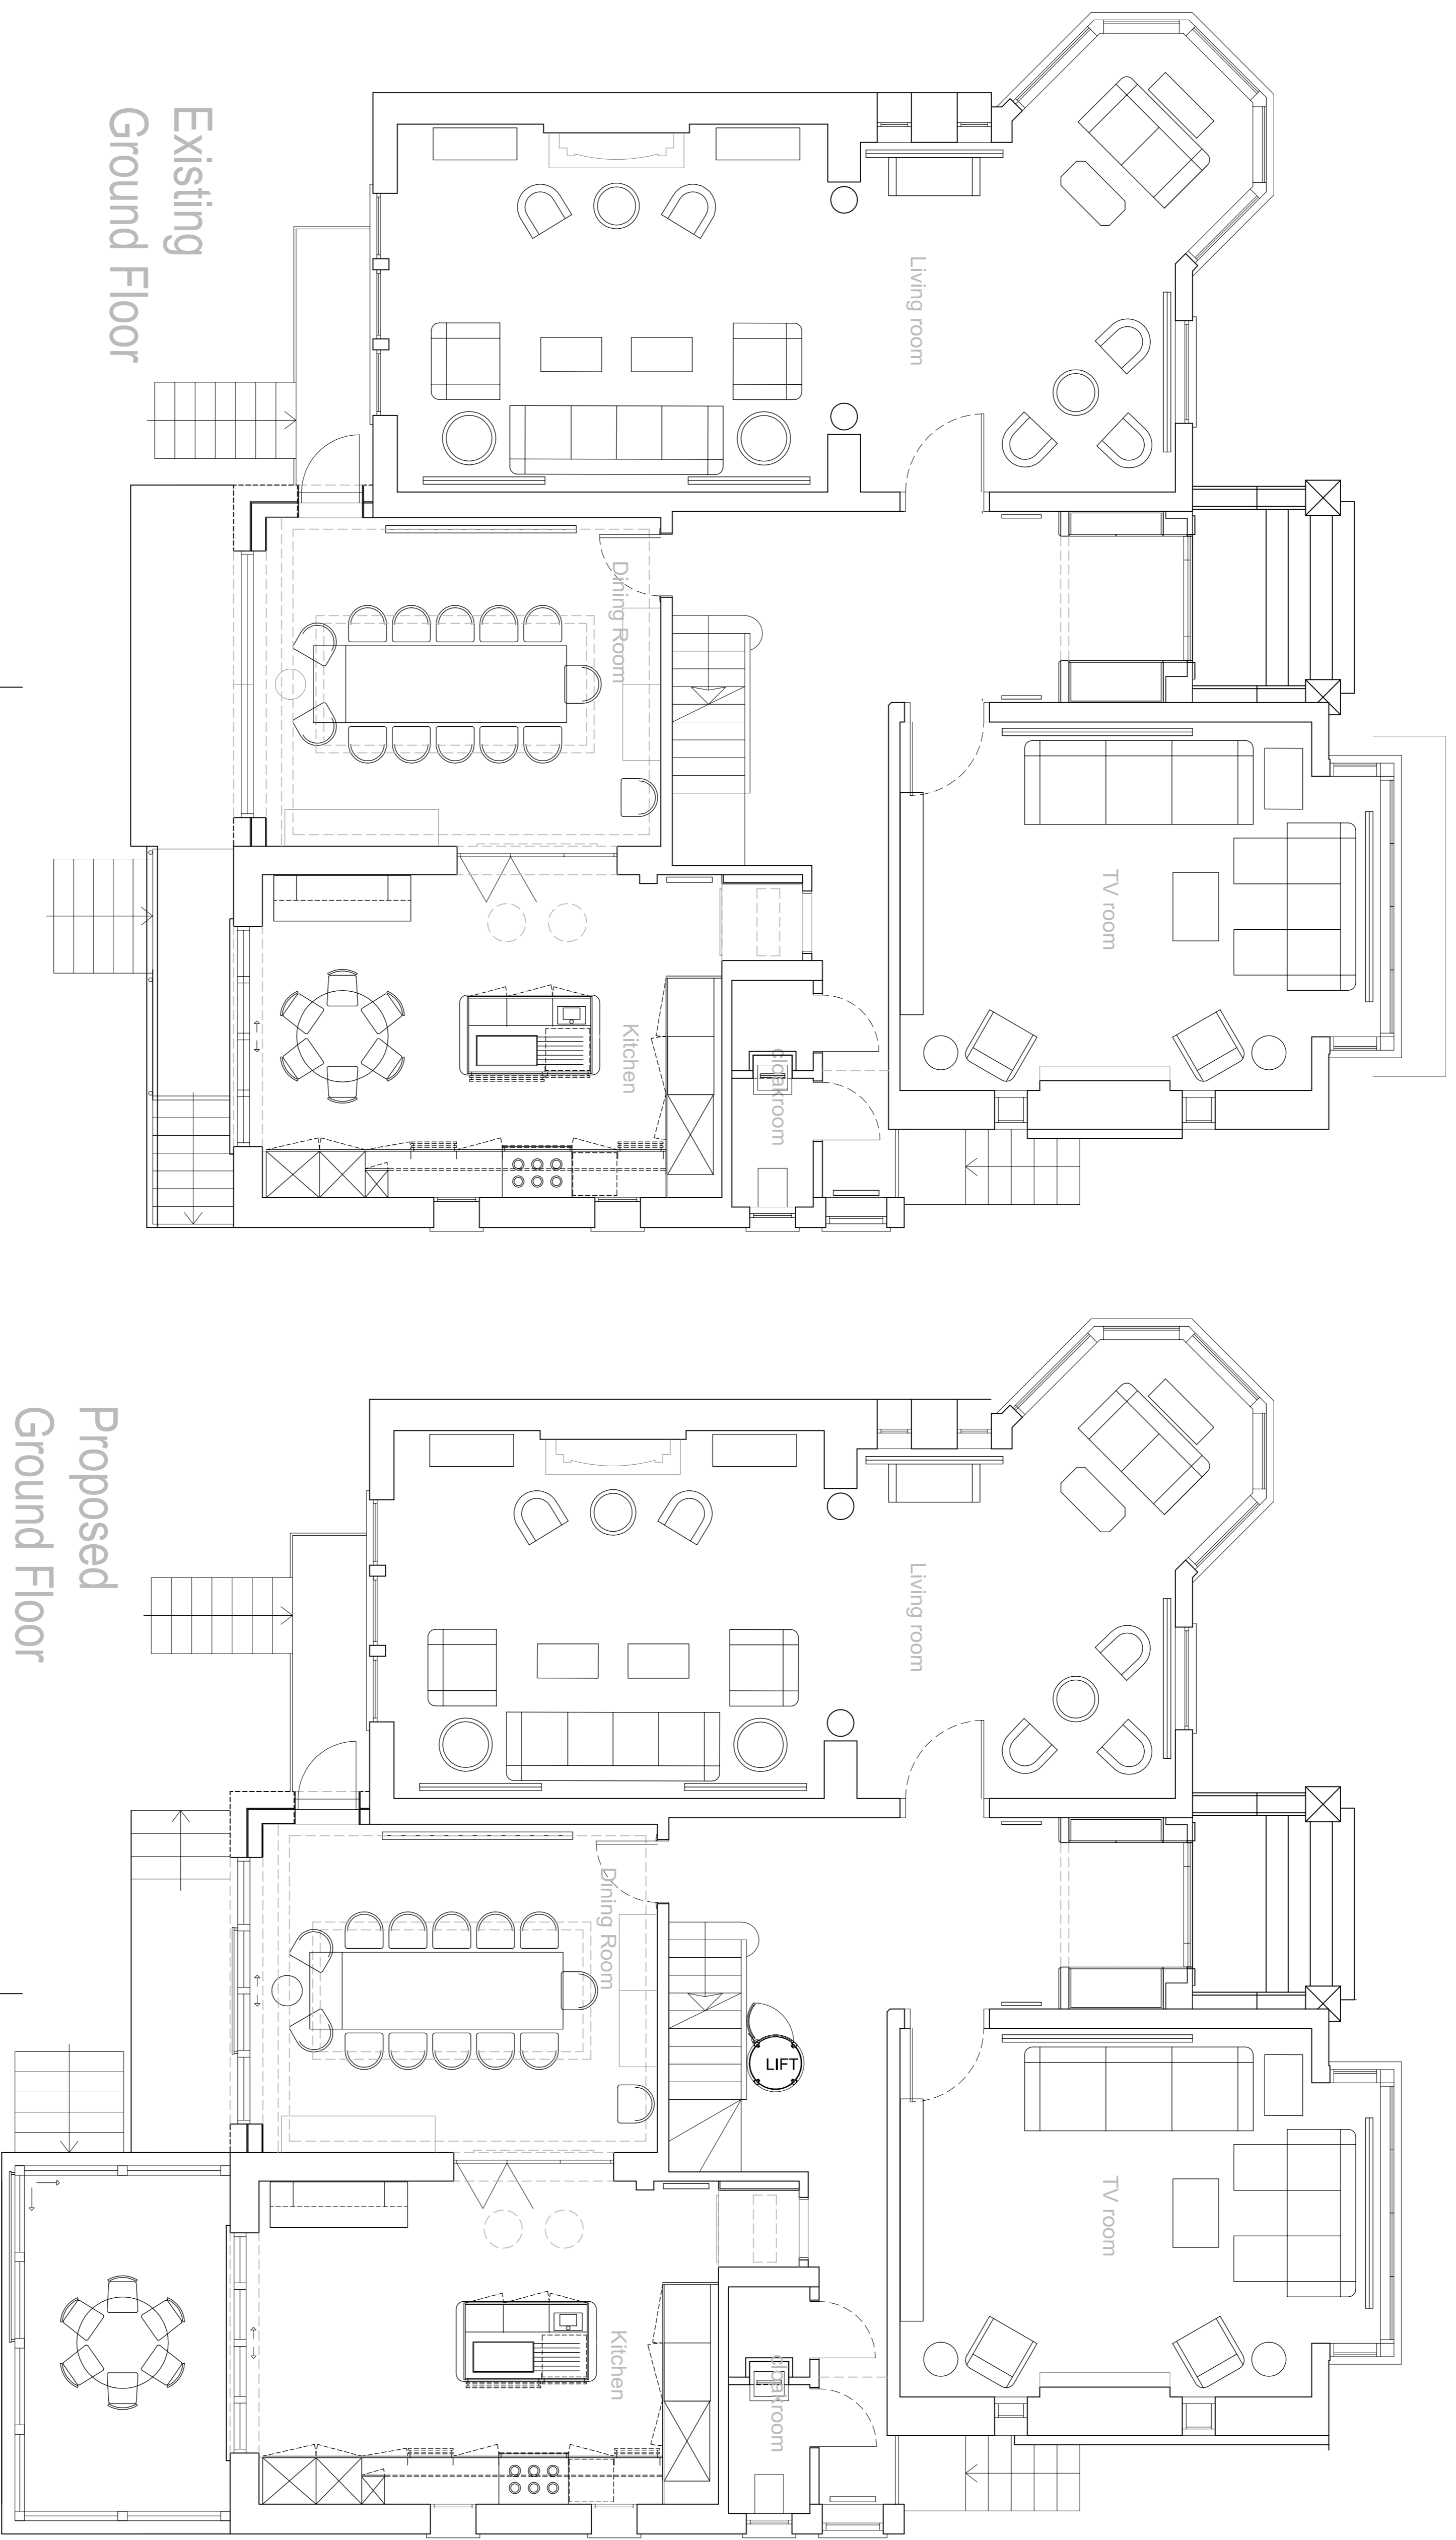

Project:
One Ferncroft Avenue
London
NW3 7PG

Drawing Title:
Existing and Proposed
Floor Plans:
Ground Floor

Date: 15/07/2019
Scale: 1:50 @ A1
Drawing Number: AA003 - 44 - 04
Drawn By: ZT
Revision:

REV	DATE	DESCRIPTION