


NOTES:

- DRAWINGS NOT TO BE SCALED ON SITE
- THIS DRAWING IS THE PROPERTY OF AYAD AL-TUHAFI ARCHITECTS LTD. COPYRIGHT IS RESERVED BY THEM AND THIS DRAWING IS ASSIGNED TO THE CONDITION THAT IT IS TO BE USED ONLY FOR THE PROJECT AND SITE SPECIFICALLY IDENTIFIED AND FOR NO OTHER PURPOSES WITHOUT THE CONSENT GIVEN IN WRITING OF AYAD AL-TUHAFI ARCHITECTS LTD.

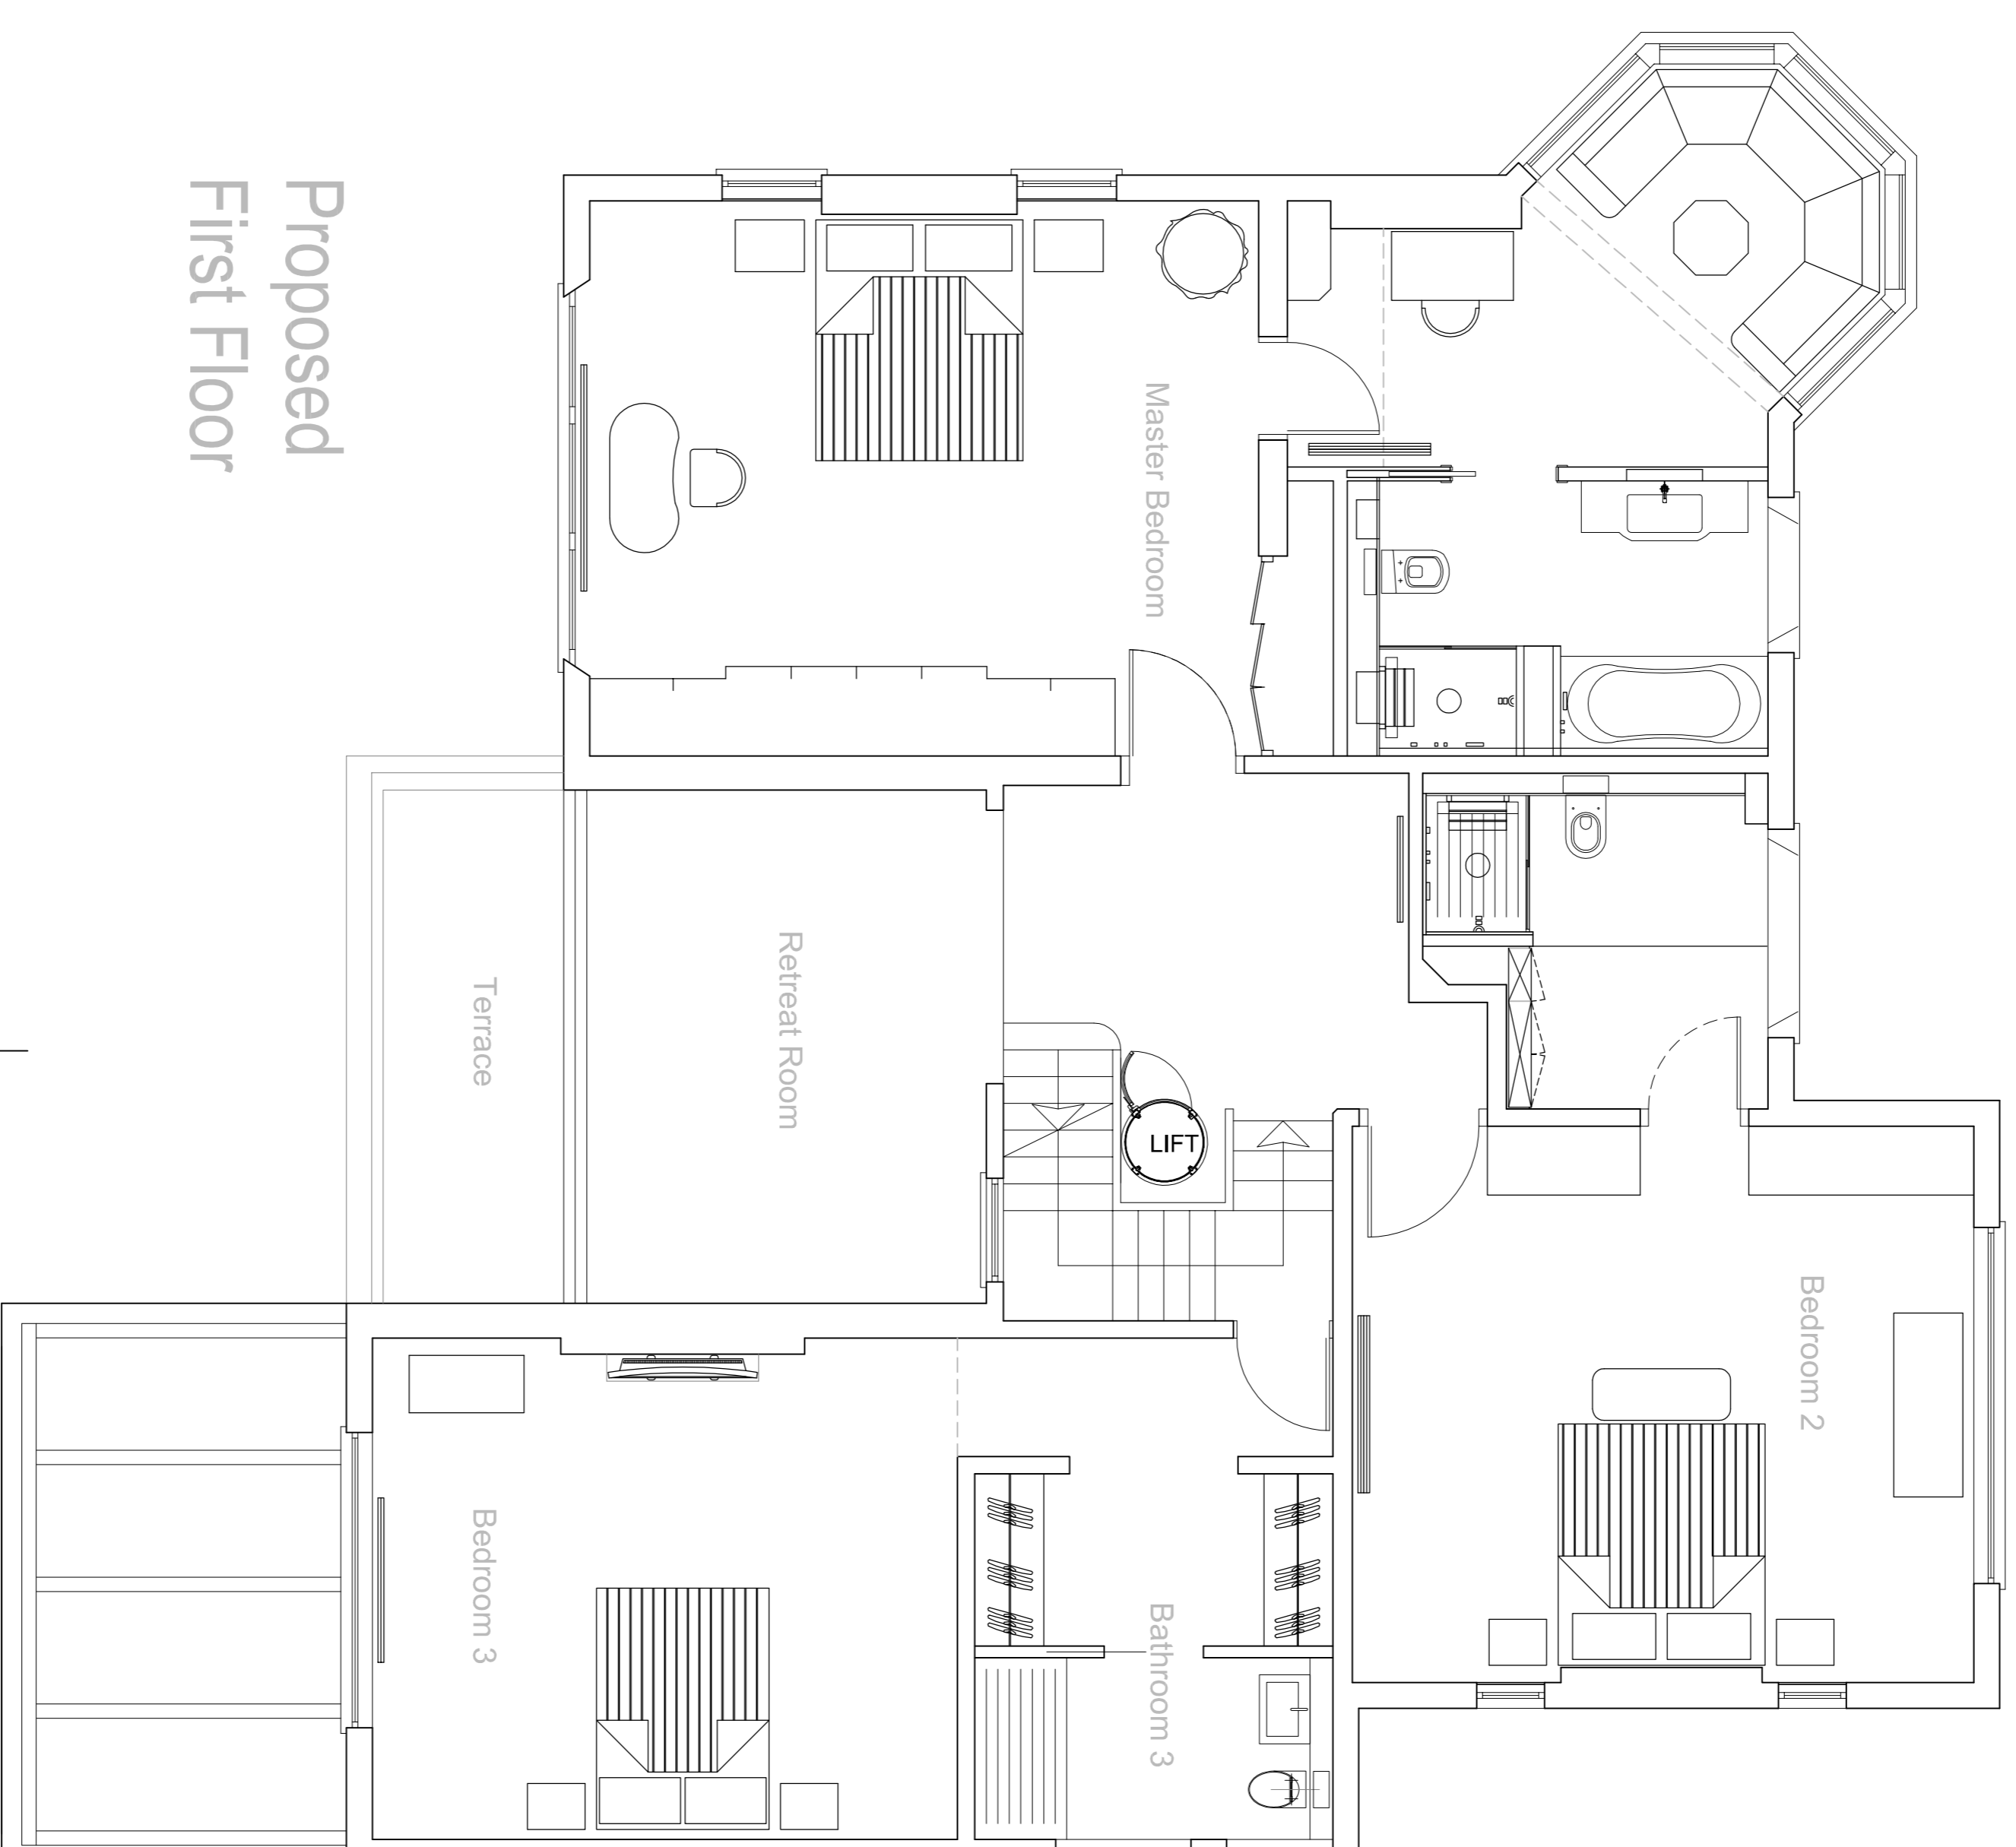

REV DATE DESCRIPTION

REV	DATE	DESCRIPTION

Client:

Project:
One Ferncroft Avenue
London
NW3 7PG

Drawing Title:

**Existing and Proposed
Floor Plans:
First Floor**

Date: 15/07/2019

Scale: 1:50 @ A1
Drawn By: ZT

Drawing Number: AA003 - 44 - 05
Revision:

0 1 2 3 4 5 6 7 8 9 10 [mm]

1:50

